



NOTES:

- (1) ALL CUT & FILL SLOPES TO BE COVERED WITH TOP SOIL, SEEDED AND COVERED WITH EROSION CONTROL MATT.
- (2) TOP OF PAD TO BE SEEDED (NO TOP SOIL).
- (3) INSTALL EROSION CONTROL MATT IN A 30' WIDE STRIP ON TOP OF PAD AT OUTSIDE EDGE.


LOT #6
15.44 ACRES±

CONTRACTOR TO USE EXISTING GRAVEL DRIVE FOR CONSTRUCTION ENTRANCE (SEE DETAIL)

150,000 S.F. BUILDING PAD
GRADE UNIFORM PAD
SLOPE TO OUTER EDGE
TO PREVENT STANDING WATER

CENTER OF PAD ELEV. 1027.00

SILT TRAP TYPE C FOR EXIST. CURB BOX INLET PROTECTION

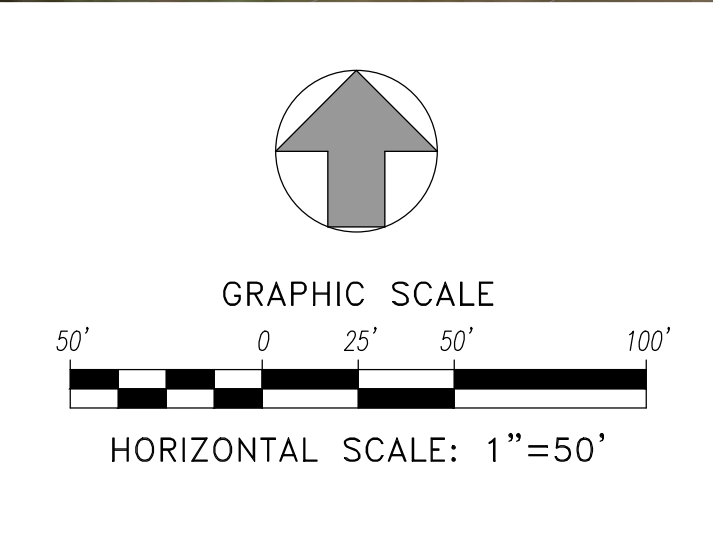

EROSION CONTROL
LOT 6 SITE PREPARATION
FRENCH VALLEY BUSINESS PARK
RUSSELL COUNTY INDUSTRIAL DEVELOPMENT AUTHORITY
RUSSELL SPRINGS, KENTUCKY

DATE	REVISION	BY

PROJECT NO. 2078-26
DESIGNED BY G.A.R.
DRAWN BY J.D.W.
CHECKED BY G.A.R.
REVIEWED BY G.A.R.
DATE AUGUST, 2018
SCALE AS NOTED

mse
OF KENTUCKY, INC.
Engineers
Architects
Planners
624 Wellington Way
Lexington, KY 40503
Phone: (659)223-5694
Fax: (659)223-2607
www.msetek.com

DRAWING NO.
C-1
SHEET OF

M:\PROJECTS\French Valley Pad\French Valley Lot6 Building Pad 8-14-2018.dwg, 8/20/2018 11:10:40 AM, DWG to PDF.plt