


GREEN RIVER COMMERCE PARK

CONTRACT 2

ACCESS ROAD EXTENSION GRADING & DRAINAGE



VICINITY MAP
NTS

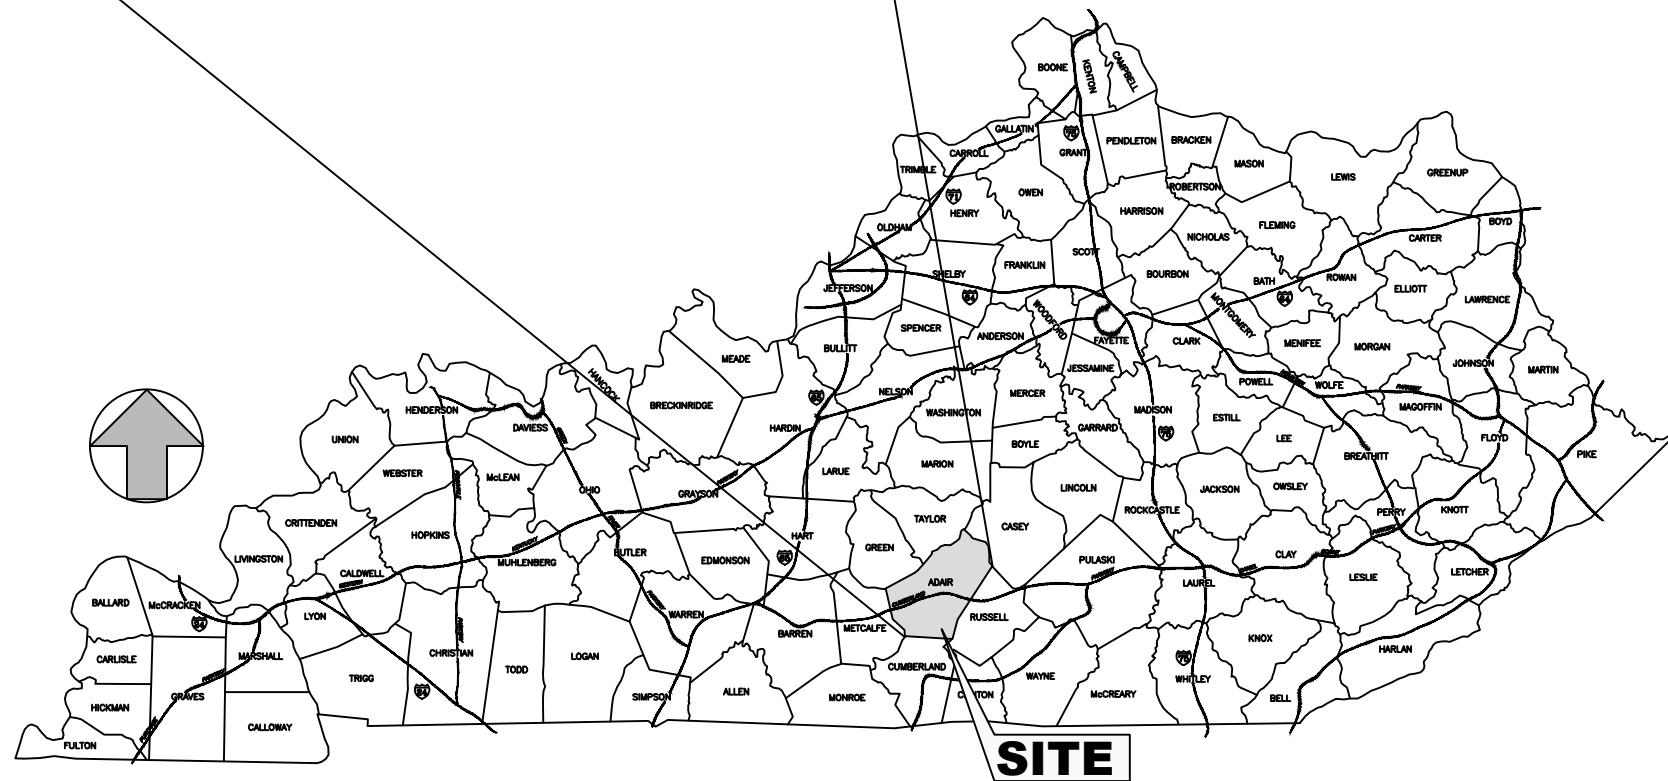

INDEX OF DRAWINGS	
Sheet Number	Sheet Title
--	COVER
GEN	GENERAL NOTES
EC-1	EROSION CONTROL NOTES & DETAILS
EC-2	EROSION CONTROL PLAN
C-1	ACCESS ROAD PLAN & PROFILE
C-2	ACCESS ROAD PLAN & PROFILE
C-3	ACCESS ROAD PLAN & PROFILE
C-4	ACCESS ROAD PLAN & PROFILE
C-5	MISCELLANEOUS DETAILS
XS-1 THRU XS-18	CROSS SECTIONS

UTILITIES

Electricity:
Taylor County RECC
Barry Myers, Manager, Taylor County RECC
PHONE:
(270) 465-4101
(800) 931-4551

Sewer:
Columbia/Adair Utilities District
Facility Contact: Lenny Stone
Facility Phone: 270 384 2181
Facility Addr1: P.O. Box 567
Facility Addr2: 109 Grant Lane
Facility City, State Zip: Columbia , KY 42728

Water:
Columbia/Adair Utilities District
Facility Contact: Lenny Stone
Facility Phone: 270 384 2181
Facility Addr1: P.O. Box 567
Facility Addr2: 109 Grant Lane
Facility City, State Zip: Columbia , KY 42728


Natural Gas:
City of Columbia Gas Department
Gas Superintendent Ronald Cook
Phone: (270) 384-2006
emergency after hours call (270) 384-2006

Bobby Morrisson
Chairman
Columbia-Adair County Economic
Development Authority, Inc.
201 Burkesville Street
PO Box 116
Columbia, KY 42728
Phone: 270-384-4401
FAX: 270-384-2056

Natural Gas Transmission Line:
Contact: Taylor Price
TC Energy
170 Jackie Hollow Road
Liberty KY 42539
Phone: 606-787-3945

MSE PROJECT No. 2060-11

nse
OF KENTUCKY, INC.

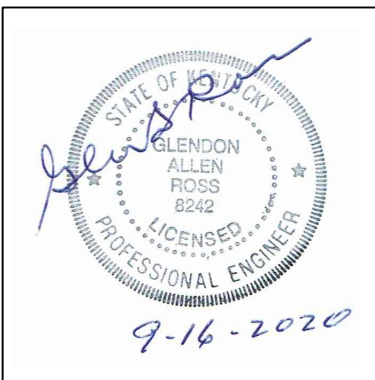

GENERAL NOTES:

1. PRIOR TO ANY CONSTRUCTION OR DEMOLITION ACTIVITIES, THE CONTRACTOR SHALL BE RESPONSIBLE FOR VERIFYING LOCATIONS OF ALL EXISTING UTILITIES WITHIN THE PROJECT LIMITS. CONTRACTOR SHALL MAINTAIN UNINTERRUPTED UTILITY SERVICE TO ADJACENT FACILITIES DURING CONSTRUCTION. CONTRACTOR SHALL COORDINATE WORK WITH UTILITY OWNERS. SHOULD DAMAGE OCCUR TO EXISTING OR NEW UTILITY SERVICES DURING CONSTRUCTION, IT IS THE CONTRACTOR'S SOLE RESPONSIBILITY TO REPAIR AND/OR REPLACE SAID DAMAGE AT THE CONTRACTOR'S EXPENSE AT NO ADDITIONAL COST TO THE OWNER. NEW UTILITY WORK, REPAIRS, REPLACEMENTS AND/OR RELOCATIONS SHALL MEET THE APPROVAL OF THE UTILITY OWNER.
2. CONTRACTOR TO MARK AND PROTECT ALL UNDERGROUND UTILITIES AND OVERHEAD OBSTRUCTIONS.
3. CONTRACTOR SHALL BE RESPONSIBLE FOR OBTAINING ALL REQUIRED PERMITS INCLUDING GRADING PERMIT FROM LOCAL AUTHORITIES AND THE SUBMISSION OF A NOTICE ON INTENT (NOI) FOR STORMWATER DISCHARGE WITH THE KENTUCKY DEPARTMENT OF WATER PRIOR TO ANY CONSTRUCTION ACTIVITY. UPON COMPLETION OF THE PROJECT, THE CONTRACTOR SHALL SUBMIT A NOTICE OF TERMINATION (NOT) TO THE KENTUCKY DIVISION OF WATER. THE CONTRACTOR SHALL PROVIDE THE ENGINEER WITH A COPY OF ALL PERMITS OBTAINED.
4. VEGETATIVE AND STRUCTURAL EROSION AND SEDIMENT CONTROL PRACTICES SHALL BE CONSTRUCTED AND MAINTAINED ACCORDING TO MINIMUM STANDARDS AND SPECIFICATIONS OF THE "KENTUCKY BEST MANAGEMENT PRACTICES FOR CONSTRUCTION ACTIVITIES" DATED AUGUST 1994 AS PREPARED BY THE DIVISION OF CONSERVATION AND DIVISION OF WATER, NATURAL RESOURCES AND ENVIRONMENTAL PROTECTION CABINET AND/OR THE KENTUCKY TRANSPORTATION CABINET (KYTC) STANDARDS. CONTRACTOR SHALL USE THE "KENTUCKY EROSION PREVENTION AND SEDIMENT CONTROL FIELD GUIDE" AS THE DEFINITION OF REQUIREMENTS FOR CONSTRUCTION ACTIVITY.
5. EROSION AND SEDIMENT CONTROL MEASURES MUST BE IN PLACE AND FUNCTIONAL BEFORE EARTH MOVING OPERATIONS BEGIN AND MUST BE PROPERLY MAINTAINED THROUGHOUT THE CONSTRUCTION PERIOD. CONTRACTOR SHALL BE RESPONSIBLE FOR INSTALLATION OF ANY ADDITIONAL EROSION CONTROL MEASURES NECESSARY TO PREVENT EROSION AND SEDIMENTATION AS DETERMINED BY OWNER OR THE GOVERNING AGENCY. CONTRACTOR SHALL INSPECT ALL EROSION CONTROL MEASURES WEEKLY AND AFTER EACH RUN-OFF PRODUCING RAINFALL EVENT. ANY NECESSARY REPAIRS OR CLEANUP TO MAINTAIN THE EFFECTIVENESS OF THE EROSION AND SEDIMENT CONTROL DEVICES SHALL BE MADE IMMEDIATELY WITHIN 24 HOURS.
6. CONTRACTOR SHALL BE RESPONSIBLE FOR PROVIDING AND MAINTAINING CONSTRUCTION ENTRANCES AND SHALL KEEP ALL ROADS AND STREETS FREE ROM MUD, DIRT AND DEBRIS.
7. THE CONTRACTOR MUST PROVIDE TRAFFIC CONTROL IN ACCORDANCE WITH THE MANUAL FOR UNIFORM TRAFFIC CONTROL DEVICES AND THE KENTUCKY DEPARTMENT OF HIGHWAYS GUIDANCE MANUAL.
- 8.THE CONTRACTOR MUST MAINTAIN ACCESS TO EXISTING BUSINESSES AND EXISTING ROADS.
9. IN ADDITION TO PREVENTING SEDIMENT AND EROSION CONTROL DURING CONSTRUCTION, THE CONTRACTOR MUST MINIMIZE OR ELIMINATE THE POTENTIAL FOR CHEMICAL CONTAMINANTS TO ENTER THE SOIL OR BE CARRIED ACROSS THE SITE BY STORM WATER. POTENTIAL CONTAMINANTS NORMALLY ASSOCIATED WITH CONSTRUCTION ACTIVITY INCLUDE GASOLINE AND DIESEL FUEL, OIL, GREASE, ANTIFREEZE, TERMITE SOIL TREATMENT CHEMICALS, FERTILIZER, ASPHALT OILS, EMULSIONS AND SMALL PARTICLE SIZE CONSTRUCTION DEBRIS. THE CONTRACTOR MUST EMPLOY VARIOUS BEST MANAGEMENT PRACTICES TO ELIMINATE OR MINIMIZE THE POTENTIAL FOR THESE CONTAMINANTS TO REACH THE SOIL AND/OR DRAINAGE SYSTEMS.
10. ALL SURFACE RUNOFF SHALL BE DIRECTED AWAY FROM ROADWAYS AND BUILDINGS AND DIRECTED TO DRAINAGE STRUCTURES, DITCHES OR SWALES.
11. CONTRACTOR SHALL ACCURATELY RECORD ALL UTILITIES CONSTRUCTED OR ENCOUNTERED ON "AS-BUILT" DRAWINGS AND PROVIDE TO OWNER AND ENGINEER.S SHA
12. MATERIALS AND METHODS OF CONSTRUCTION FOR GRADING AND DRAINAGE STRUCTURES INCLUDING PIPING AND HEADWALLS SHALL BE IN ACCORDANCE WITH KENTUCKY TRANSPORTATION CABINET (KYTC) "STANDARD SPECIFICATIONS FOR ROAD AND BRIDGE CONSTRUCTION", CURRENT EDITION.
13. CONTRACTOR SHALL NOTIFY ENGINEER OF ANY AREAS WHERE UNACCEPTABLE SOILS, SINKHOLES, WET AREAS OR OTHER CONDITIONS ARE ENCOUNTERED WHICH MAY ADVERSELY AFFECT THE SITE. IF DIRECTED BY ENGINEER, REMOVE UNSUITABLE SOILS AND REPLACE THEM WITH ACCEPTABLE SOILS.
14. EARTH AND ROCK WORK IS UNCLASSIFIED. NO EXTRA PAYMENT WILL BE MADE FOR ROCK EXCAVATION.
15. CONTRACTOR SHALL MAKE MINOR ADJUSTMENTS IN GRADING PLAN AS NECESSARY TO PROVIDE FOR SMOOTH TRANSITION FOR EXISTING ENTRANCES.
16. ALL SPOT ELEVATIONS INDICATE FINISH GRADE OF SURFACE. CONTRACTOR SHALL MAKE ADJUSTMENTS TO ESTABLISH GRADES OF SUB-BASE OR SUBGRADE.
17. IT SHALL BE THE CONTRACTOR'S SOLE RESPONSIBILITY TO DETERMINE EARTHWORK (EXCAVATION AND EMBANKMENT) QUANTITIES.
18. AREAS TO BE FILLED, EXCAVATED, LANDSCAPED, OR REGRADED SHALL BE STRIPPED OF ALL VEGETATION AND TOPSOIL. ALL TOPSOIL SHALL BE STOCKPILED FOR REDISTRIBUTION. STOCKPILE AREAS SHALL HAVE SOIL EROSION PROTECTION IN THE FORM OF SILT FENCING INSTALLED AROUND THE PERIMETER OR OTHER SUCH ACCEPTABLE MEASURES.
19. ALL SOIL FILL MATERIAL PLACED ON THIS PROJECT SHOULD BE COMPACTED WITH APPROPRIATE EQUIPMENT IN UNIFORM LAYERS TO THE MODIFIED PROCTOR MAXIMUM DRY DENSITY (ASTM D-1557) AS RECOMMENDED IN THE GEOTECHNICAL REPORT FOR THIS PROJECT.
20. FILL MATERIAL SHALL BE PROPERTY MONITORED USING FIELD DENSITY TEST CHECKS. ALL TESTING SHALL BE PROVIDED BY A QUALIFIED INDEPENDENT TESTING AGENCY. SHOULD REPORTS INDICATE SPECIFIED COMPACTION IS NOT ACHIEVED, THE CONTRACTOR SHALL REMOVE MATERIAL, REPLACE, AND RETEST AT NO ADDITIONAL COST TO THE OWNER UNTIL ACCEPTABLE RESULTS ARE ACHIEVED. COPIES OF TEST REPORTS SHALL BE PROVIDED TO THE ENGINEER.
21. CONTRACTOR SHALL PROVIDE REDISTRIBUTION OF STOCKPILED OR IMPORT TOPSOIL AS REQUIRED OVER ALL FINISHED GRADE SOIL AREAS TO A MINIMUM OF 12 INCHES AND PROVIDE FINAL SITE GRADING TO INSURE POSITIVE DRAINAGE AWAY FROM ROADWAYS AND BUILDINGS. AFTER FINAL GRADING, ANY LOW SPOTS WHICH ALLOW WATER TO POND SHALL MAKE ANY NECESSARY MINOR GRADE ADJUSTMENTS AS REQUIRED TO BEST FIT THE ACTUAL SITE CONDITIONS. CONTRACTOR SHALL PROVIDE BORROW MATERIAL AS REQUIRED FOR FILLING EXCAVATIONS, HOLES AND OTHER SUCH OPENINGS.
22. ALL EARTH GRADED AREAS SCARRED OR DENUDED BY THE CONSTRUCTION ACTIVITY SHALL BE SEEDED AND PROTECTED IN ADDITION TO THE PROVISIONS OF OTHER EROSION AND SEDIMENT CONTROL MEASURES AS REQUIRED.
23. ALL SURPLUS AND WASTE MATERIALS SHALL BE TRANSPORTED AND DISPOSED OF OFF-SITE IN ACCORDANCE WITH ALL APPLICABLE LOCAL, STATE AND FEDERAL REGULATIONS AND CODES UNLESS OTHERWISE APPROVED BY OWNER. NO BURNING OR BURYING OF TREES, BRUSH, CONSTRUCTION DEBRIS, RUBBISH, ETC. SHALL BE ALLOWED ON SITE UNLESS OWNER APPROVAL IS OBTAINED.

UTILITY CONSTRUCTION WITHIN ROADWAY AREA

NO ADDITIONAL FUNDS WILL BE PAID TO CONTRACTOR FOR SPECIAL CONSTRUCTION NECESSARY TO COMPLY WITH THE FOLLOWING REQUIREMENTS:

UTILITY CONTRACTOR SHALL INSURE THAT FINISHED PIPELINES, BOTH WATER AND SEWER, HAVE SPECIFIED DEPTH OF COVER FROM FINISHED GRADES, INCLUDING ROADWAY AND ROADWAY DITCHES. CAREFUL ATTENTION SHALL BE PAID TO AVOID CONFLICT WITH PROPOSED DITCHES, STORM DRAINS AND ROADWAY EXCAVATION. BACKFILL IN PIPELINES WITHIN THE ROADWAY LIMITS (PAVEMENT AND SHOULDERS) SHALL BE CRUSHED STONE AS SPECIFIED. UTILITY CONTRACTORS SHALL INCLUDE EXTRA DEPTH TRENCHING IF NECESSARY TO YIELD REQUIRED COVER AFTER ROADWAY EXCAVATION AND USE CRUSHED STONE TO THE ELEVATION NECESSARY TO YIELD A CRUSHED STONE TRENCH BACKFILL UNDER PAVEMENT AND SHOULDERS.

ROADWAY CONSTRUCTION NOTES

1. SUBGRADE SHALL BE CONSTRUCTED IN ACCORDANCE WITH THE GENERAL SPECIFICATIONS. COMPACTION TESTS AT SPECIFIED INTERVALS SHALL BE SUBMITTED TO THE ENGINEER PRIOR TO PLACING THE FIRST LIFT OF STONE.
2. CONCRETE CURB SHALL CONFORM TO THE DETAILS IN THE GENERAL SPECIFICATIONS. CONSTRUCTION JOINTS SHALL BE INSTALLED AT 500 FOOT INTERVALS AND CONTROL JOINTS SHALL BE SAWED TRANSVERSELY AT 25 FOOT INTERVALS TO A MINIMUM DEPTH OF 2 INCHES. DGA BACKFILL SHALL BE PLACED BEHIND THE CURB PRIOR TO PAVING ROADWAY.

STORM DRAINAGE FACILITIES NOTES


1. STORM SEWER PIPE SHALL BE AS DESIGNATED ON THE APPROVED CONSTRUCTION PLANS, AND SHALL CONFORM TO THE GENERAL SPECIFICATIONS.
2. BEDDING AND BACKFILL SHALL CONSIST OF THE FOLLOWING:

A. WHEN THE TRENCH EXCAVATION IS IN ROCK, THE PIPE SHALL BE BEDDED ON AT LEAST 6 INCHES OF NO. 9 OR NO. 68 CRUSHED STONE, AND SHALL BE BACKFILLED WITH NO. 9 OR NO. 68 CRUSHED STONE FOR A MINIMUM OF 12 INCHES ABOVE THE TOP OF THE PIPE. BACKFILL ABOVE THIS CUSHION SHALL NOT CONTAIN PIECES OF ROCK LARGER THAN 12 INCHES IN ANY DIMENSION.

B. WHEN THE TRENCH EXCAVATION IS IN SOIL, THE PIPE SHALL BE BEDDED ON AT LEAST 6 INCHES OF NO. 9 OR NO. 68 CRUSHED STONE, AND SHALL BE BACKFILLED WITH NO. 9 OR NO. 68 CRUSHED STONE TO THE SPRINGLINE OF THE PIPE. THE REMAINING PORTION OF THE TRENCH, NOT LOCATED WITHIN A STREET, CAN BE BACK FILLED WITH SELECT SOIL CONTAINING ROCKS NO LARGER THAN 1 1/2 INCH IN SIZE.
- C. WHEN THE TRENCH EXCAVATION IS WITHIN A STREET (I.E., BACK OF CURB TO BACK OF CURB), THEN THE ENTIRE TRENCH SHALL BE BACKFILLED WITH NO. 9 OR NO. 68 CRUSHED STONE.
3. MANHOLES SHALL BE CONSTRUCTED OF PRECAST CONCRETE AND SHALL CONFORM TO THE GENERAL SPECIFICATIONS. ALL MANHOLE TOPS SHALL BE ECCENTRIC IN DESIGN. CONICAL TOPS SHALL BE USED FOR ALL MANHOLES WITH DEPTHS SUFFICIENT FOR THEIR USE. MINOR GRADE ADJUSTMENTS (THROUGH THE USE OF GRADE RINGS) TO THE RIM ELEVATION SHALL NOT EXCEED 12 INCHES. NO MORE THAN 2 GRADE RINGS SHALL BE PERMITTED. BITUMINOUS MASTIC SEALANT SHALL BE USED AT EACH JOINT OF THE MANHOLE AND BETWEEN ALL GRADE RINGS AND/OR CASTINGS. NON-SHRINK (HYDRAULIC) GROUT SHALL BE REQUIRED INSIDE THE MANHOLES WHERE THE PIPES ENTER AND EXIT.
4. HEADWALLS AND OTHER CONCRETE STRUCTURES SHALL BE AS DESIGNATED ON THE APPROVED CONSTRUCTION PLANS, AND SHALL CONFORM TO THE GENERAL SPECIFICATIONS.
5. DRAINAGE SWALES SHALL CONFORM TO THE GENERAL SPECIFICATIONS. DRAINAGE SWALES SHALL BE SODDED OR HAVE VEGETATION BLANKETS USED TO THE ELEVATION OF THE 25-YEAR FREQUENCY STORM.
6. MINIMUM 3 FOOT HIGH CHAIN LINK FENCING SHALL BE REQUIRED ALONG THE PERIMETER OF THE HEADWALL IF THE DISTANCE FROM THE PIPE INVERT TO THE TOP OF THE HEADWALL EXCEEDS 3.5 FEET.

SPECIFICATIONS FOR GEOTEXTILE FABRIC

- GRAB TENSILE STRENGTH 220 LBS. (MIN.) (ASTM D1682)
ELONGATION FAILURE 60% (MIN.) (ASTM D1682)
MULLEN BURST STRENGTH 430 LBS. (MIN.) (ASTM D3768)
PUNCTURE STRENGTH 125 LBS. (MIN.) (ASTM D751) (MODIFIED)
EQUIVALENT OPENING SIZE 40-80 (US STD SIEVE) (CW-02215)
- NOTES
1. A STABILIZED ENTRANCE PAD OF CRUSHED STONE SHALL BE LOCATED WHERE TRAFFIC WILL ENTER OR LEAVE THE CONSTRUCTION SITE ONTO A PUBLIC STREET.
2. SOIL STABILIZATION FABRIC SHALL BE USED AS A BASE FOR THE CONSTRUCTION ENTRANCE.
3. THE ENTRANCE SHALL BE MAINTAINED IN A CONDITION WHICH WILL PREVENT TRACKING OR FLOWING OF SEDIMENT ONTO PUBLIC STREETS OR EXISTING PAVEMENT. THIS MAY REQUIRE PERIODIC TOP DRESSING WITH ADDITIONAL STONE AS CONDITIONS WARRANT AND REPAIR OR CLEAN OUT OF ANY MEASURES USED TO TRAP SEDIMENT.
4. ANY SEDIMENT SPILLED, DROPPED, WASHED, OR TRACKED ONTO PUBLIC STREETS OR INTO STORM DRAINS MUST BE REMOVED IMMEDIATELY.
5. WHEN APPROPRIATE, WHEELS MUST BE CLEANED TO REMOVE SEDIMENT PRIOR TO ENTERING A PUBLIC STREET. WHEN WASHING IS REQUIRED, IT SHALL BE DONE IN AN AREA STABILIZED WITH CRUSHED STONE WHICH DRAINS INTO AN APPROVED SEDIMENT BASIN.

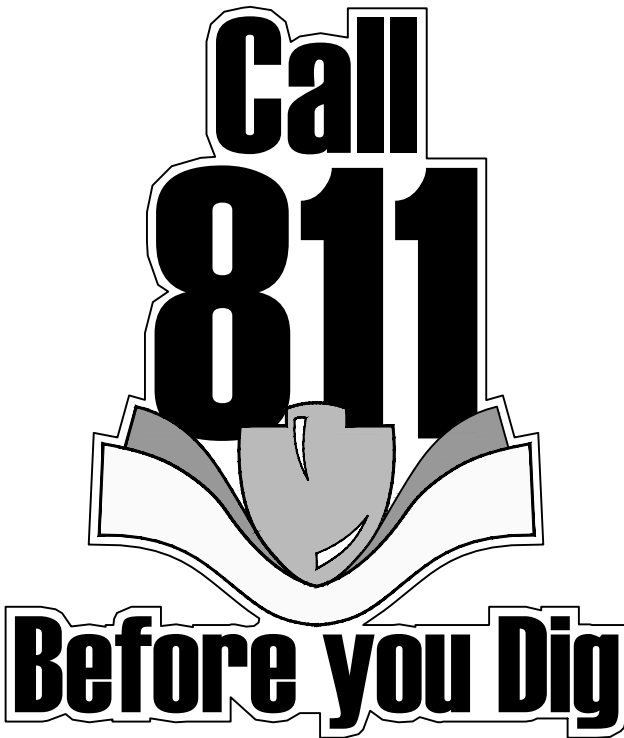

GENERAL NOTES

COLUMBIADAIR COUNTY INDUSTRIAL AUTHORITY
INDUSTRIAL PARK ACCESS ROAD EXTENSION

ADAIR COUNTY, KENTUCKY

DATE		REVISION		BY	
PROJECT NO. 2060-11 DESIGNED BY G.A.R. DRAWN BY J.R.M. CHECKED BY G.A.R. REVIEWED BY G.A.R. DATE SEPTEMBER 2020 SCALE AS NOTED					

NOTES: 1. The Engineer does not warrant the accuracy of the information contained herein, nor does the Engineer warrant the accuracy of the information contained herein. The Engineer does not warrant the accuracy of the information contained herein, nor does the Engineer warrant the accuracy of the information contained herein.

© COPYRIGHT 2020

Engineers
Architects
Planners

nse

OF KENTUCKY, INC.

624 Wellington Way
Lexington, KY 40503
www.nseinc.com

Phone: (859)223-5694
Fax: (859)223-2607

DRAWING NO.

GEN

SHEET OF

THE EROSION CONTROL MEASURES NOTED BELOW ARE MINIMUMS AND DO NOT RELIEVE THE CONTRACTOR FROM THE RESPONSIBILITY FOR COMPLIANCE WITH ANY AND ALL U.S. EPA , KENTUCKY DIVISION OF WATER AND/OR LOCAL REQUIREMENTS.

ALL EROSION CONTROL DEVICES SHALL BE PROPERLY MAINTAINED DURING ALL PHASES OF CONSTRUCTION UNTIL THE COMPLETION OF ALL CONSTRUCTION ACTIVITIES AND ALL DISTURBED AREAS HAVE BEEN STABILIZED.

IT IS THE CONTRACTOR'S RESPONSIBILITY TO PREVENT EROSION ONTO ADJACENT PROPERTY. ANY REMEDIAL MEASURES REQUIRED TO CORRECT DAMAGE CREATED BY EROSION SHALL BE AT THE CONTRACTOR'S EXPENSE.

SILT FENCES TO BE CLEANED OUT WHEN THEY BECOME ONE-THIRD FULL.





ALL SEDIMENT CONTROL MEASURES SHALL BE INSPECTED AT LEAST ONCE EVERY SEVEN DAYS AND AFTER ANY STORM EVENT OF GREATER THAN 0.5 INCHES OF PRECIPITATION DURING ANY 24-HOUR PERIOD. A FIELD LOG OF INSPECTIONS SHALL BE MADE AND A COPY GIVEN TO THE OWNER.

STABILIZATION MEASURES SHALL BE INITIATED AS SOON AS PRACTICAL IN PORTIONS OF THE SITE WHERE CONSTRUCTION ACTIVITIES HAVE TEMPORARILY OR PERMANENTLY CEASED, BUT NO MORE THAN 14 DAYS AFTER THE CONSTRUCTION ACTIVITY IN THAT PART OF THE SITE HAS TEMPORARILY OR PERMANENTLY CEASED UNLESS THAT ACTIVITY IN THAT PORTION OF THE SITE WILL RESUME WITHIN 21 DAYS.


PROVIDE TRAFFIC CONTROL IN ACCORDANCE WITH THE MANUAL FOR UNIFORM TRAFFIC CONTROL DEVICES AND THE KENTUCKY DEPARTMENT OF HIGHWAYS GUIDANCE MANUAL.

ALL EARTHWORK TO COMPLY WITH KENTUCKY DEPT. OF HIGHWAYS (KY-DOT) SECTION 400) SPECIFICATIONS FOR ROAD AND BRIDGE CONSTRUCTION, EDITION OF 2000 AND ANY AMENDMENTS.

THE CONTRACTOR SHALL LIMIT ACCESS TO THE SITE TO THE CONSTRUCTION ENTRANCES. THE LOCATION OF THE CONSTRUCTION ENTRANCES SHALL BE APPROVED BY THE ENGINEER AND DESIGNATED ON THE SWPPP. THE CONTRACTOR SHALL INSTALL STONE SURFACE AT THE LOCATION WHERE CONSTRUCTION TRAFFIC LEAVES AND ENTERS THE SITE. THESE ACCESS POINTS SHALL BE MIN. 20' WIDE, 50' LONG, 0.5' DEEP AND USE NO 7 STONE OVER GEOTEXTILE FABRIC. THE CONTRACTOR IS RESPONSIBLE FOR KEEPING STREETS AND PARKING AREAS FREE FORM MUD, DIRT, DEBRIS, AND ROCK. DUST SHALL BE KEPT TO A MINIMUM BY UTILIZING SPRINKLING, CALCIUM CHLORIDE, VEGETATIVE COVER, SPRAY ON ADHESIVES OR OTHER APPROVED METHODS. THIS ENTRANCE SHALL BE MAINTAINED UNTIL THE STREET HAS BEEN CONSTRUCTED.

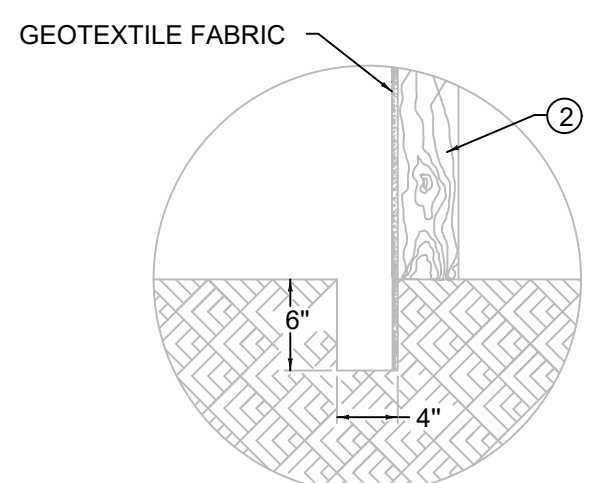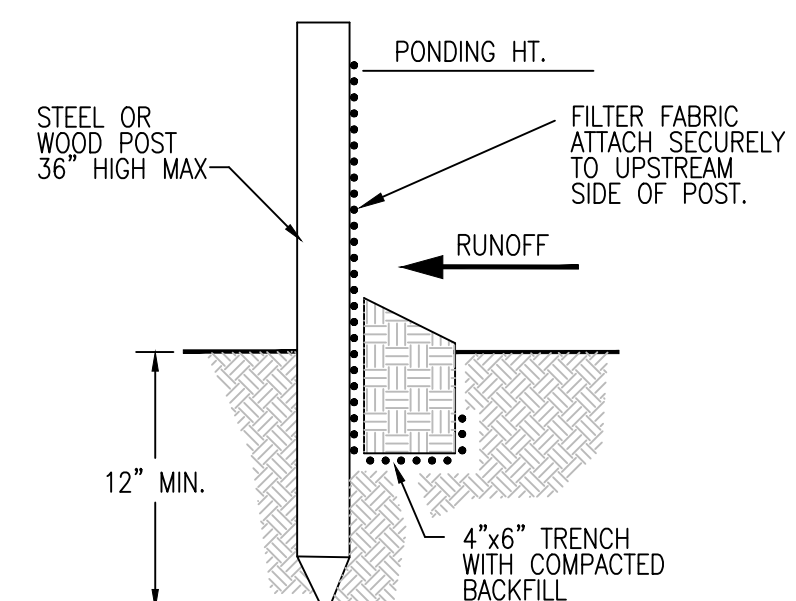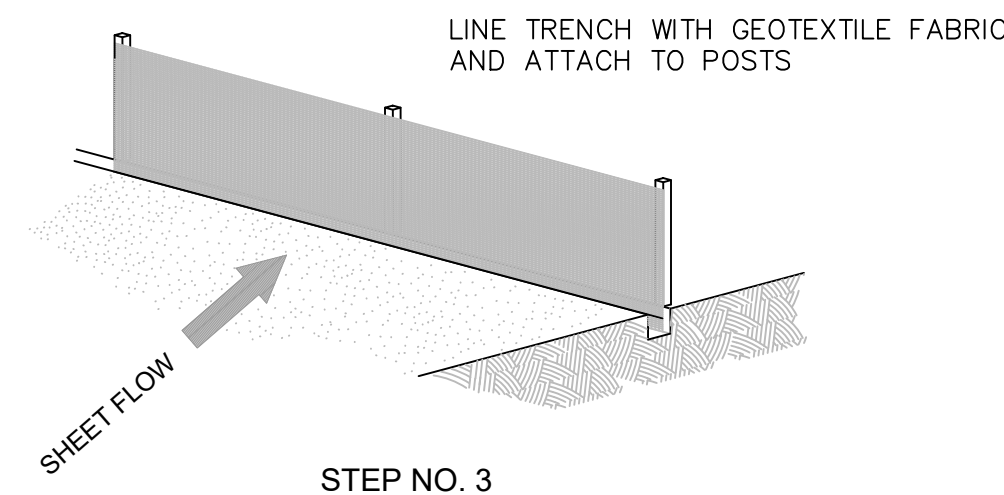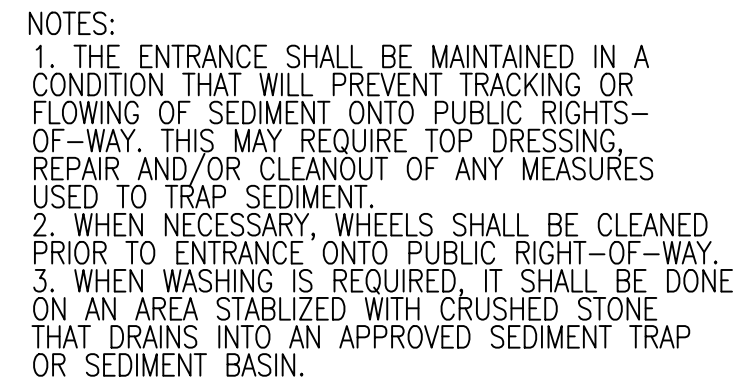

N.T.S.

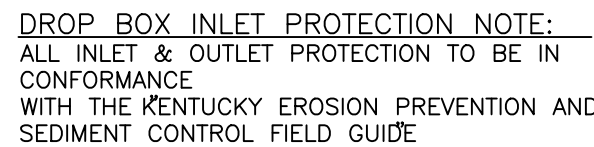

N.T.S.




STONE FILLED BAG CHECK DAMS MUST BE PLACED IN CHANNEL BY HAND, WITH THE TIED ENDS OF THE BAGS POINTING UPSTREAM AND THE CENTER OVERFLOW AREA AT LEAST 6" LOWER THAN THE OUTER EDGE. THE HIGHER ENDS OF THE CHECK DAM MUST TIE TO THE CHANNEL TO PREVENT BYPASS.

'L' = THE DISTANCE SUCH THAT POINTS 'A' AND 'B' ARE OF EQUAL ELEVATION.

219

SILT CHECK DAM TYPE "D"
NTS

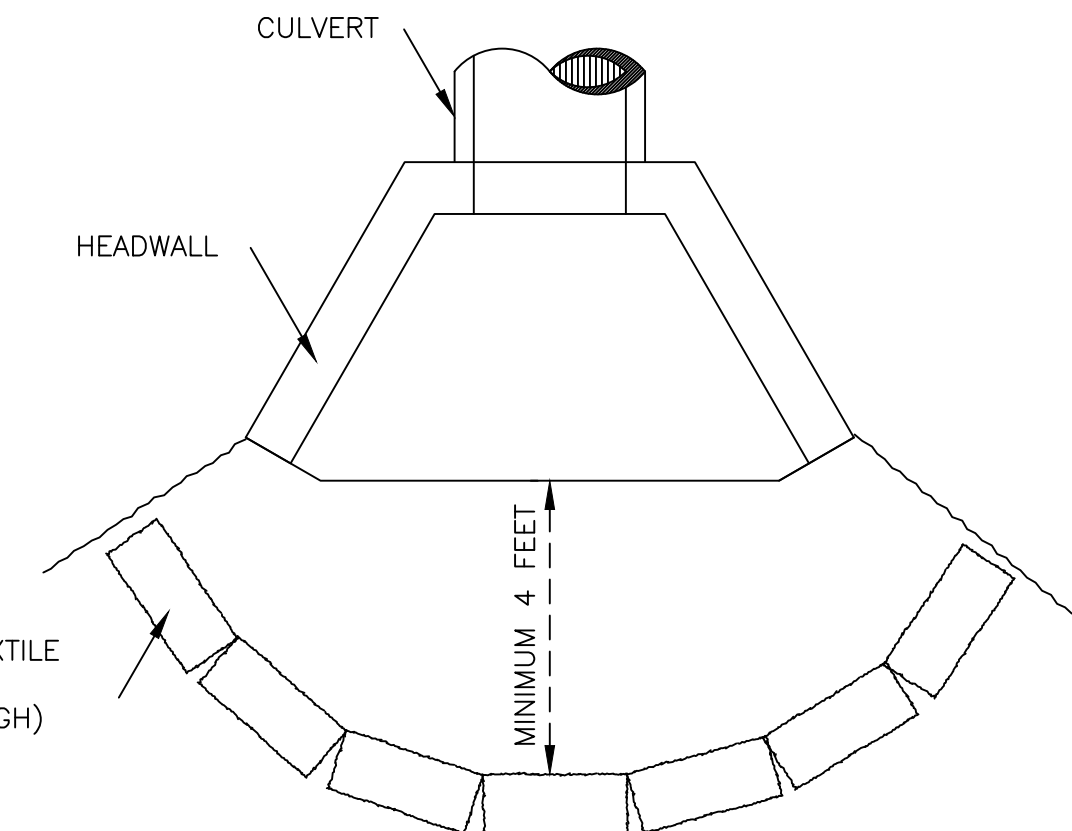

NTS

- ## NOTES
1. SEE STANDARD SPECIFICATIONS FOR POST SIZE, GEOTEXTILE FABRIC, WIRE STAPLES AND ALL OTHER PERTINENT INFORMATION.
 - ② POSTS MAY BE WOODEN OR METAL T-SECTION.
 - ③ POSTS SHALL BE SET 1'-4" DEEP.
 4. INSPECT AND REPAIR FENCE AFTER EACH STORM EVENT AND REMOVE SEDIMENT WHEN NECESSARY.
 5. REMOVED SEDIMENT SHALL BE DEPOSITED TO AN AREA THAT WILL NOT CONTRIBUTE SEDIMENT OFF-SITE AND CAN BE PERMANENTLY STABILIZED.
 6. SILT FENCE SHALL BE PLACED ON SLOPE CONTOURS TO MAXIMIZE PONDING EFFICIENCY.



GREEN RIVER COMMERCE PARK
ACCESS ROAD EXTENSION
GRADING & DRAINAGE

ADAIR COUNTY, KENTUCKY

PROJECT NO. 2080-11	DATE	REVISION	BY
DESIGNED BY G.A.R.			
DRAWN BY J.R.M.			
CHECKED BY G.A.R.			
REVIEWED BY G.A.R.			

© copyright
 All rights reserved. No part of this document, including text, figures, tables, or any other information, may be reproduced, stored in a retrieval system, or transmitted in any form or by any means, electronic, mechanical, photocopying, recording, or by any information storage and retrieval system, without the prior written permission of the copyright owner.

DATE	SEPTEMBER 2020
SCALE	AS NOTED

Engineers
Architects
Planners





624 Wellington Way
Lexington, KY 40503
www.mslex.com

DRAWING NO.

EC-1

SHEET OF

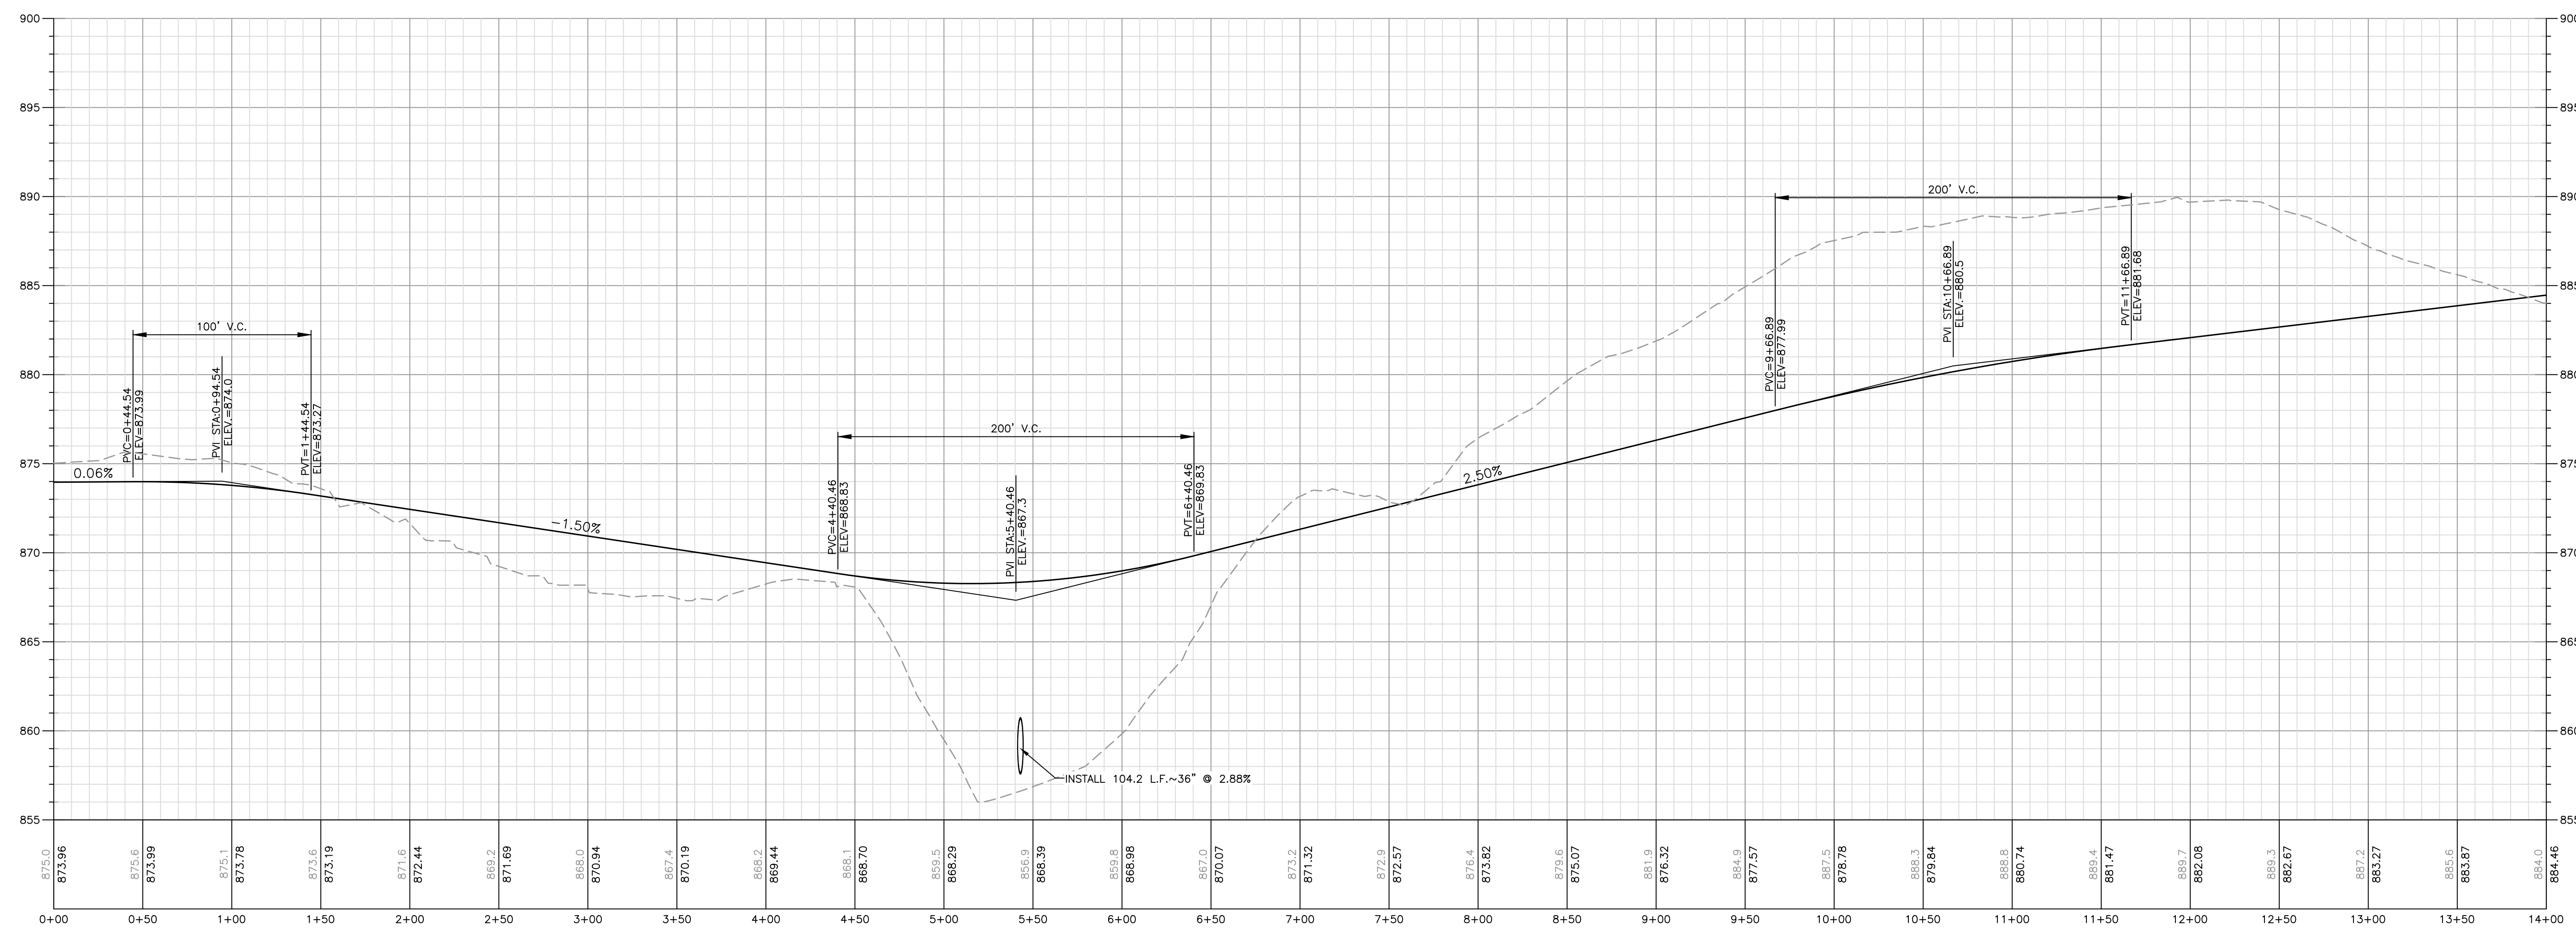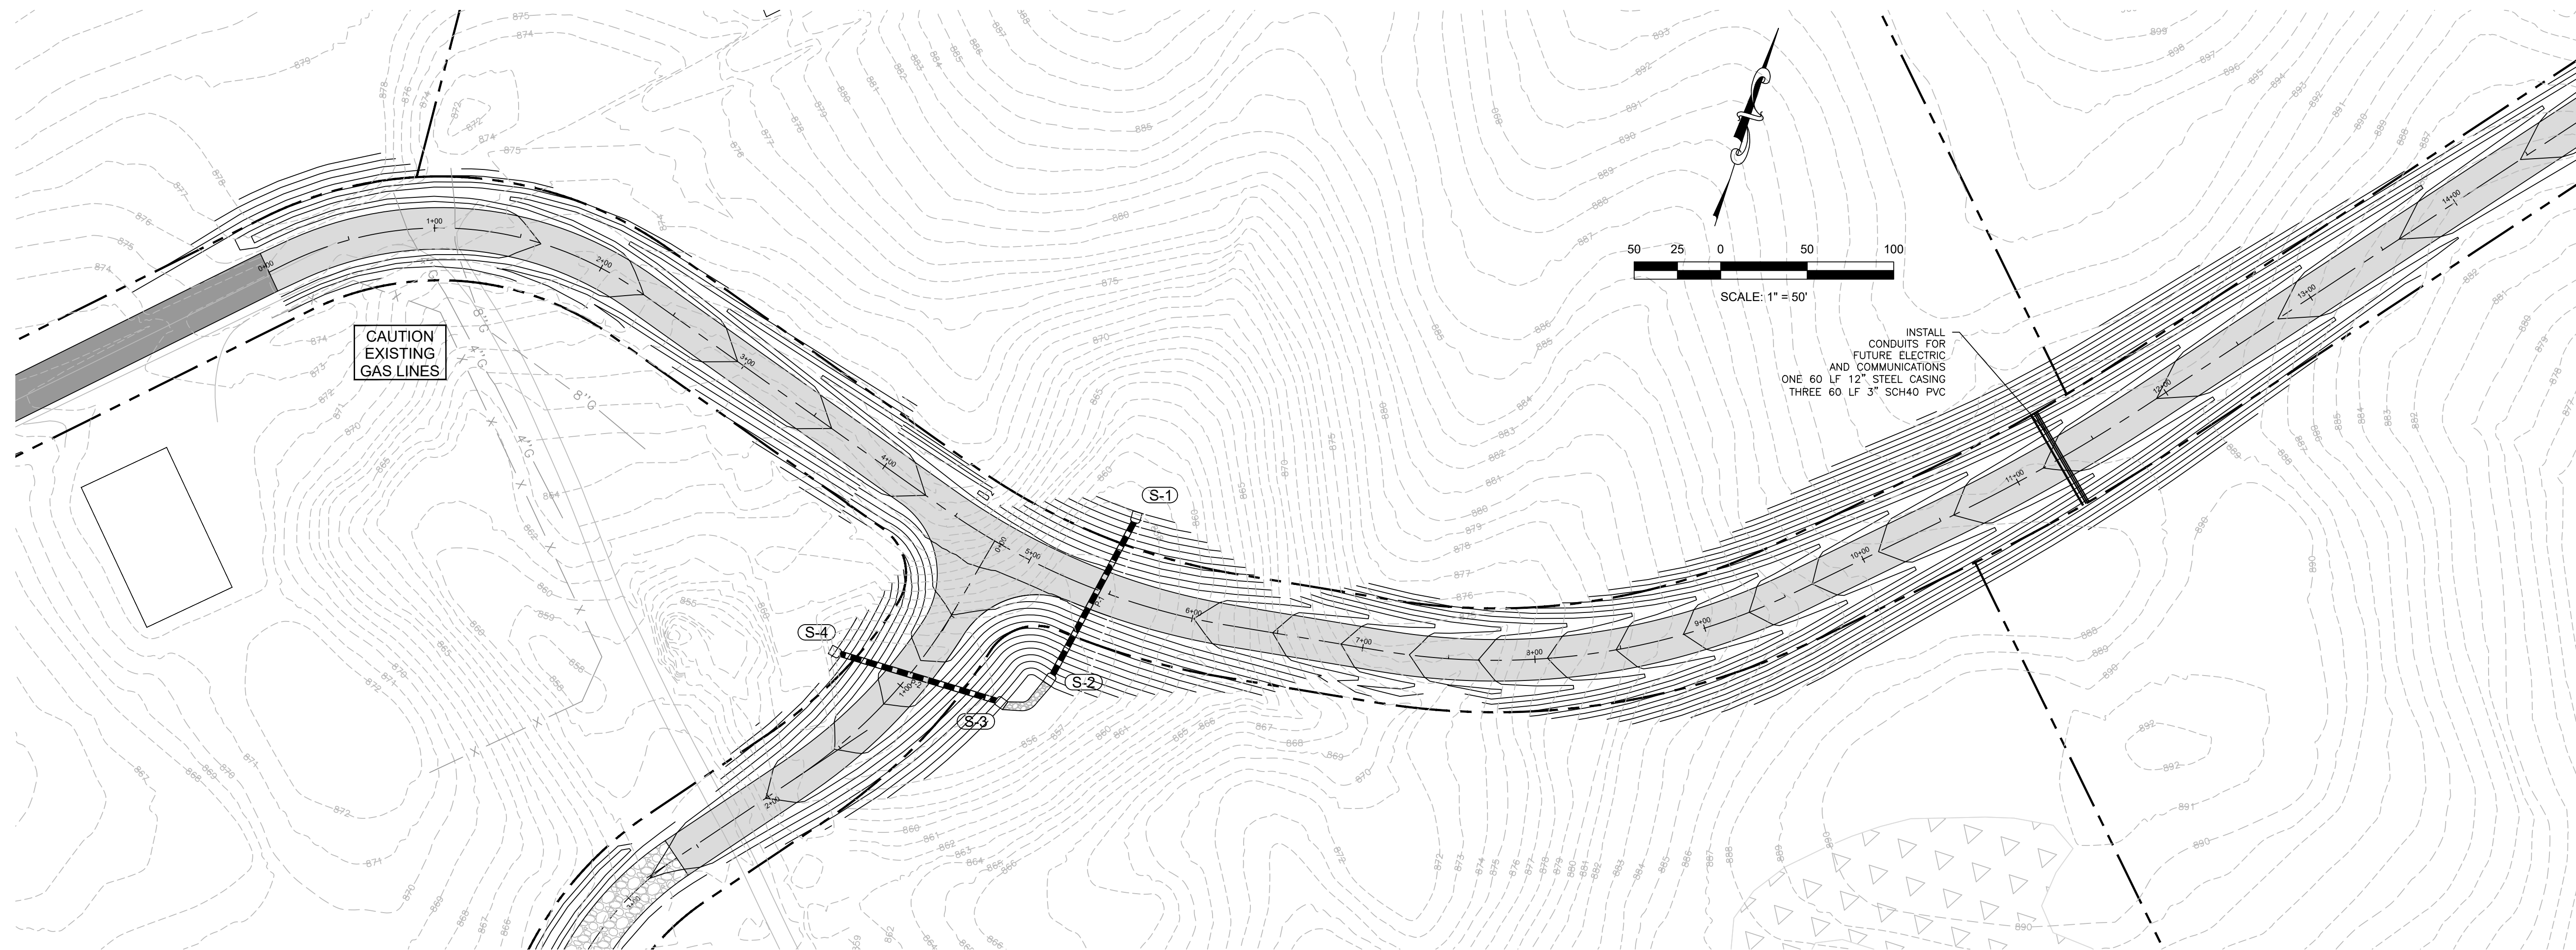

GREEN RIVER COMMERCE PARK

ACCESS ROAD EXTENSION GRADING & DRAINAGE

ADAIR COUNTY, KENTUCKY

[illegible]

mse
OF KENTUCKY, INC.

624 Wellington Way
Lexington, KY 40503
www.mselex.com

Engineers
Architects
Planners

Phone: (859)223-5694
Fax: (859)223-2607

DRAWING NO.




C-1

SHEET OF

© COPYRIGHT NOTICE: This document discloses subject matter considered confidential by MSE of Kentucky, Inc. and on any rights of MSE of Kentucky, Inc. has property rights. Neither receipt nor possession thereof confers or transfers any right to reproduce the document or any part thereof, or to disclose any information contained therein.



PIPE TABLE			
Pipe Name	Size	Length	Slope
P-1	36"	104.2	2.88%
P-2	36"	98.4	2.03%
P-3	24"	50.7	3.94%
P-4	24"	49.4	6.07%
P-5	24"	89.2	7.85%
P-6	24"	103.4	11.61%
P-7	18"	58.8	6.80%

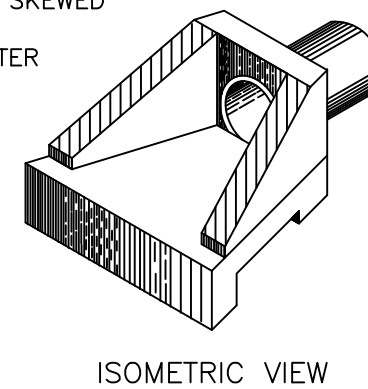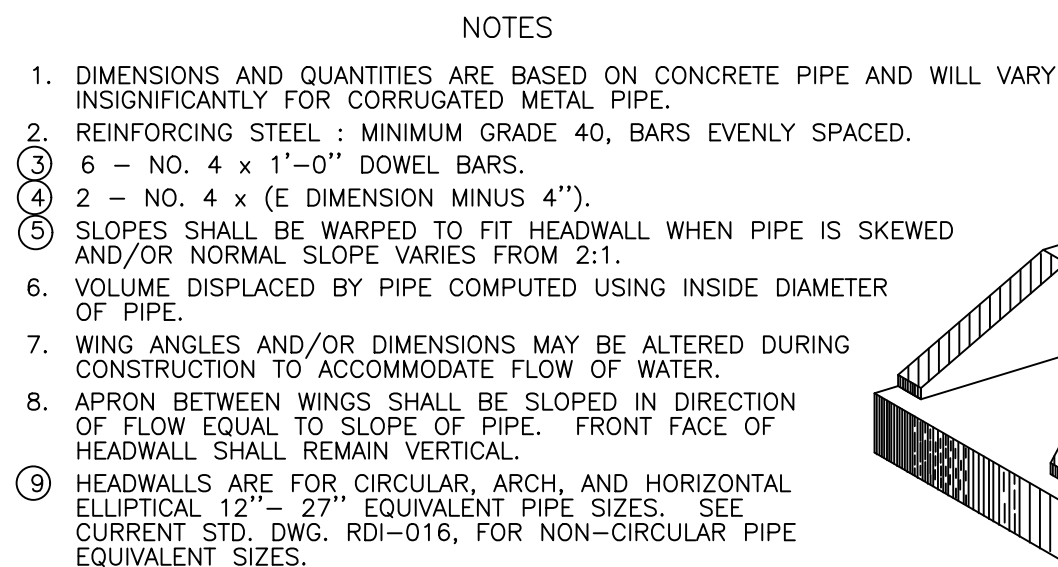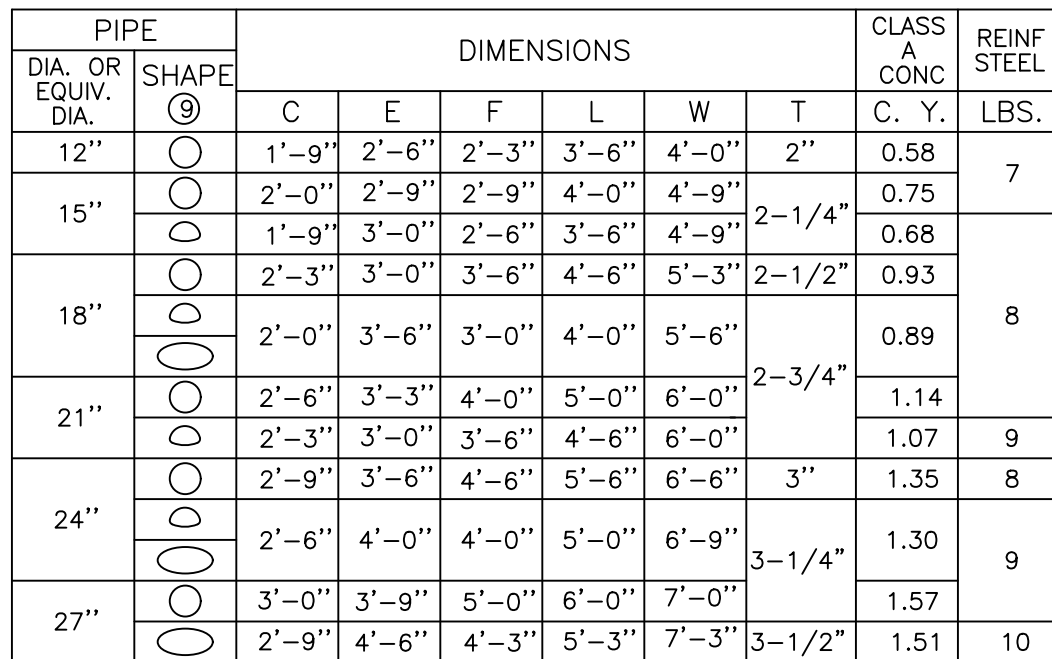

TOE OF SLOPES:

- a. STEEPER THAN 2:1
- b. 2:1
- c. FLATTER THAN 2:1

SLOPED & FLARED HEADWALLS FOR 12" TO 27" PIPE
DOH STD. DWG#: RDH-020-03

GREEN RIVER COMMERCE PARK

ACCESS ROAD EXTENSION GRADING & DRAINAGE

ADAIR COUNTY, KENTUCKY

PROJECT NO. 2060-11	DATE	REVISION	BY
DESIGNED BY G.A.R.			
DRAWN BY J.R.M.			
CHECKED BY G.A.R.			
REVIEWED BY G.A.R.			
© copyright THIS DRAWING IS THE PROPERTY OF THE ENGINEERING FIRM AND IS NOT TO BE REPRODUCED OR COPIED IN ANY MANNER WITHOUT THE WRITTEN PERMISSION OF THE ENGINEERING FIRM. IT IS TO BE USED ONLY FOR THE PURPOSES AND PROJECT SPECIFICALLY IDENTIFIED ON THE DRAWING. IT IS NOT TO BE USED FOR ANY OTHER PROJECT OR FOR ANY OTHER PURPOSE WITHOUT THE WRITTEN PERMISSION OF THE ENGINEERING FIRM.			








nse
OF KENTUCKY, INC.
Engineers
Architects
Planners

624 Wellington Way
Lexington, KY 40503
www.mselex.com

DRAWING NO.

C-5

SHEET OF

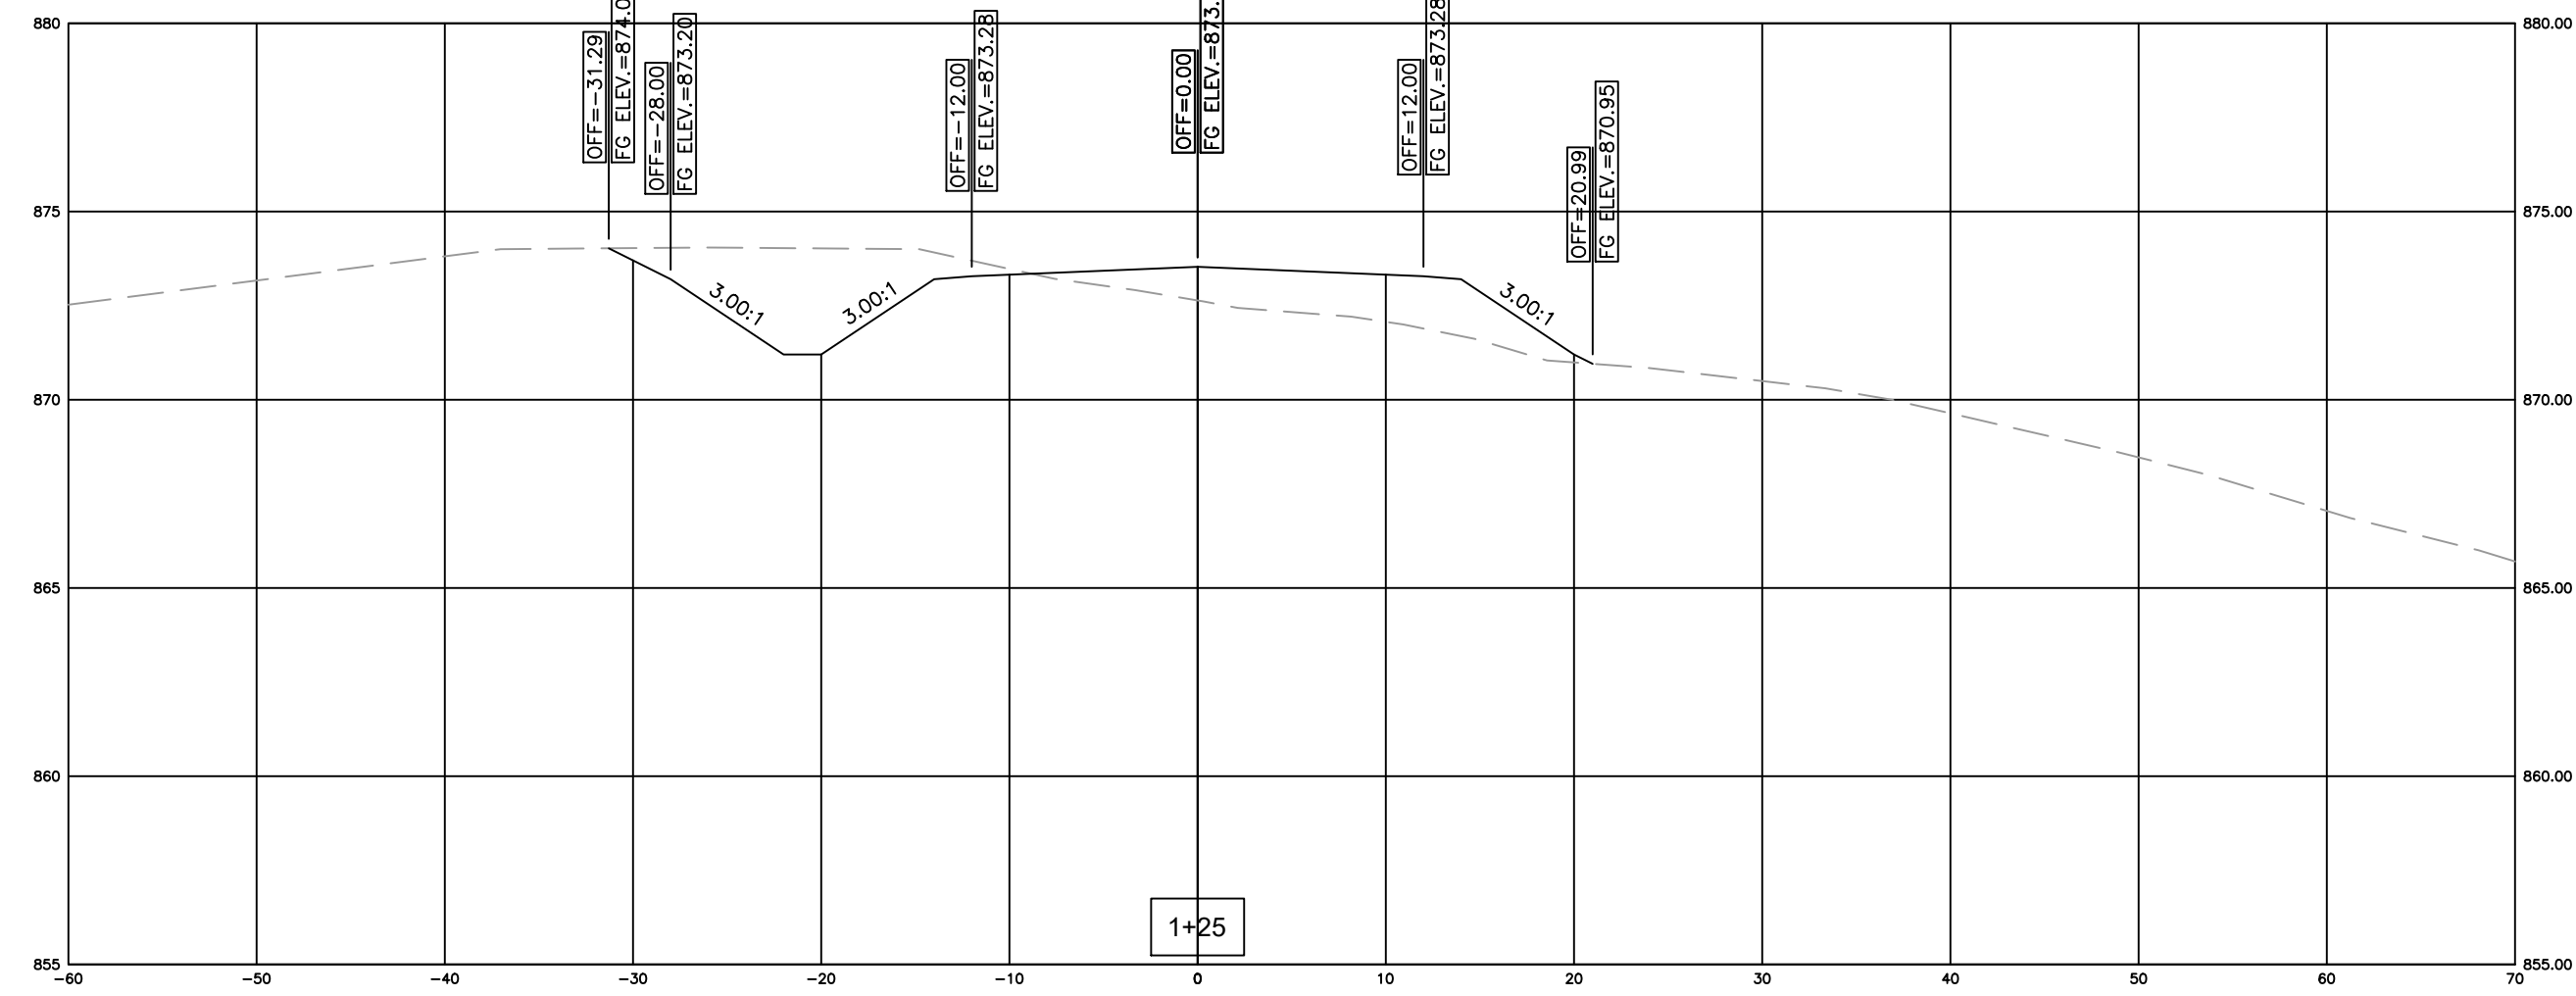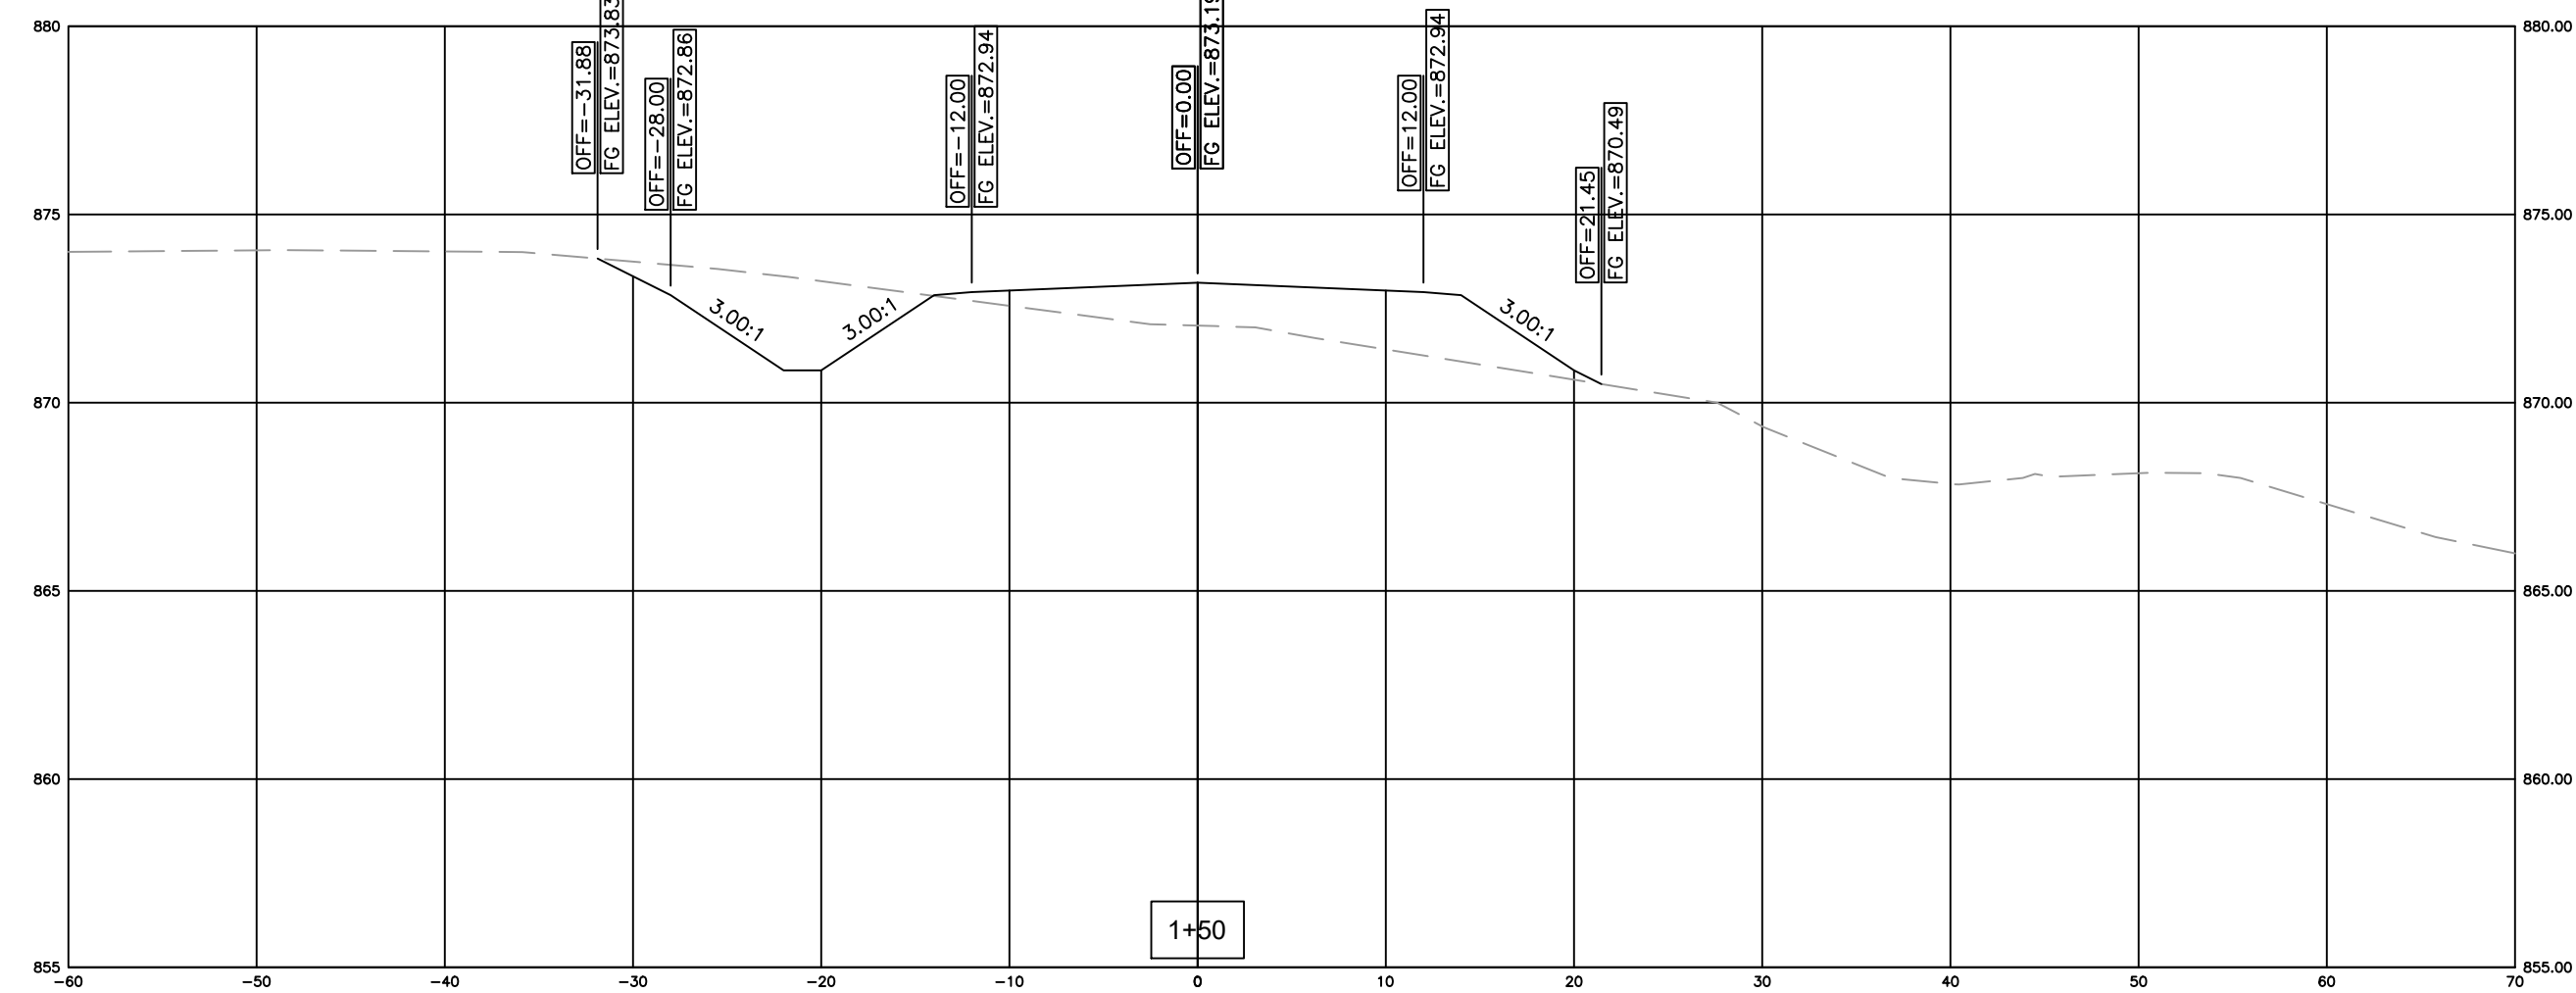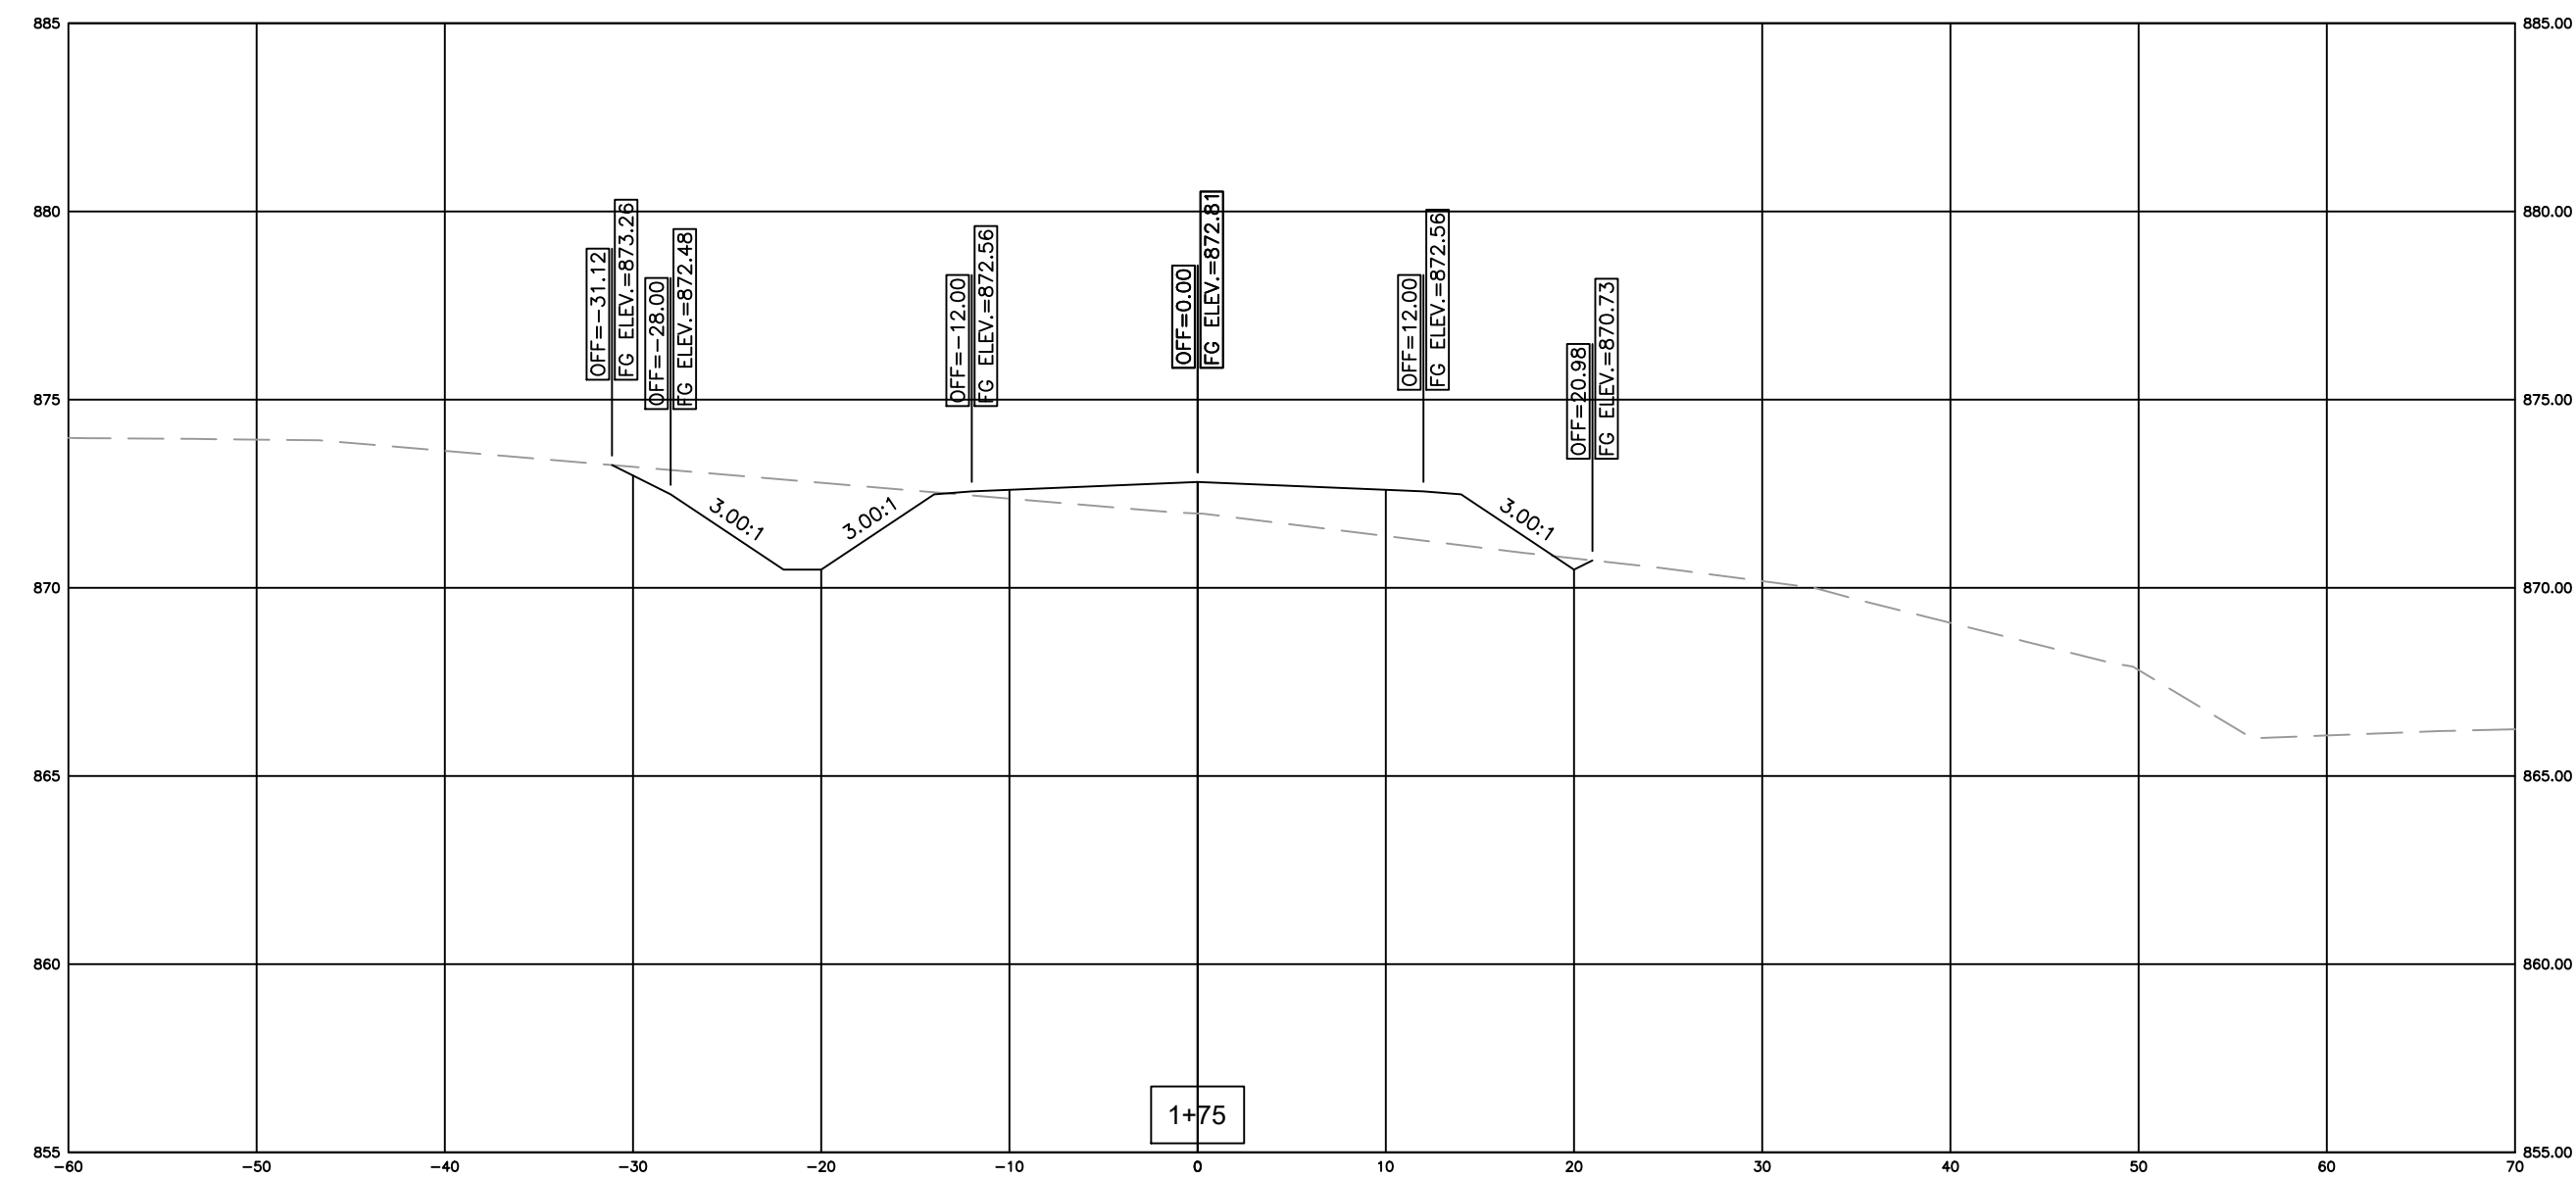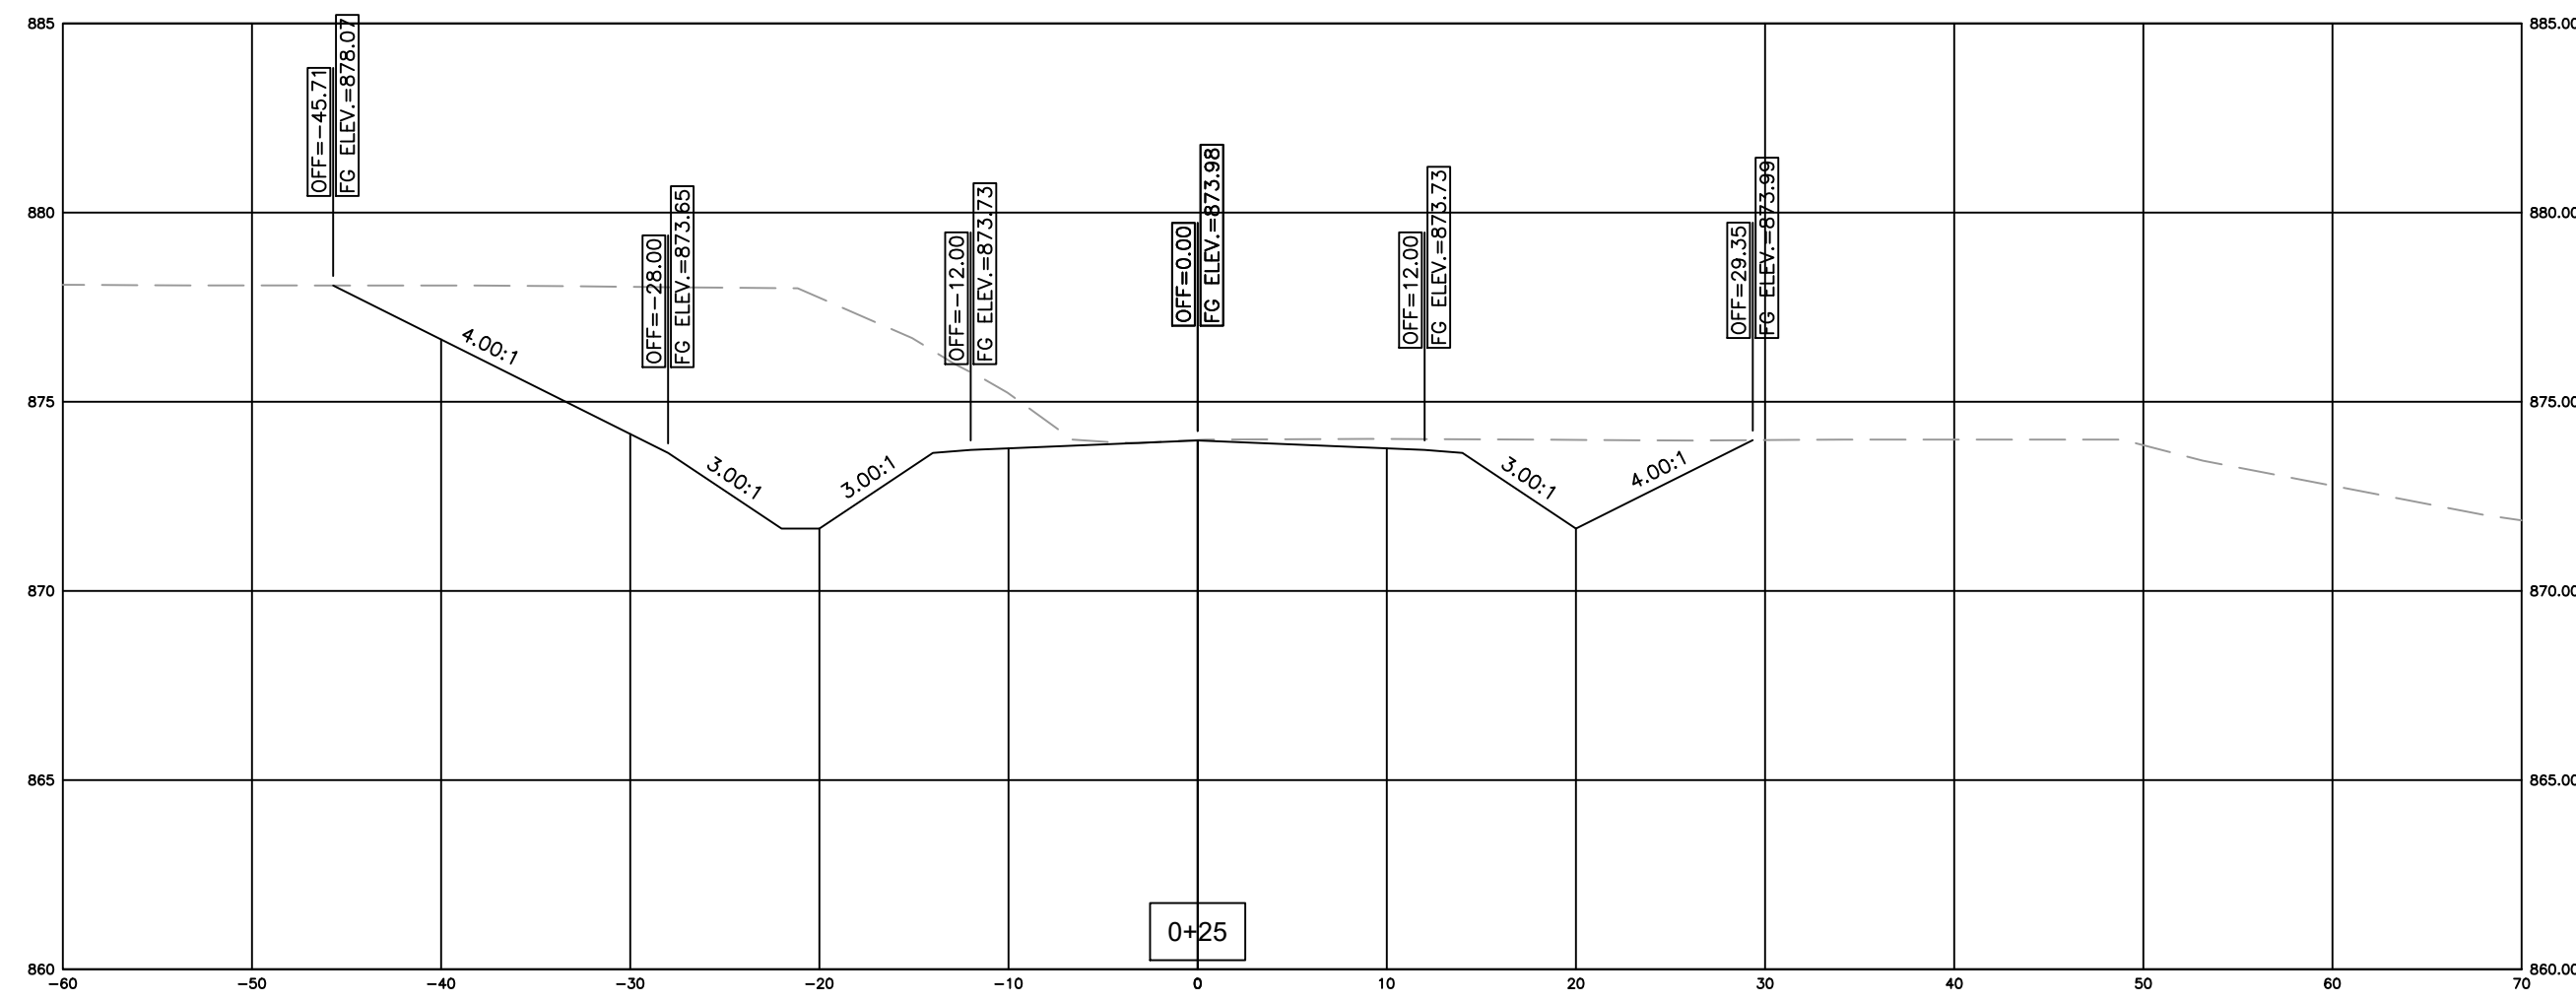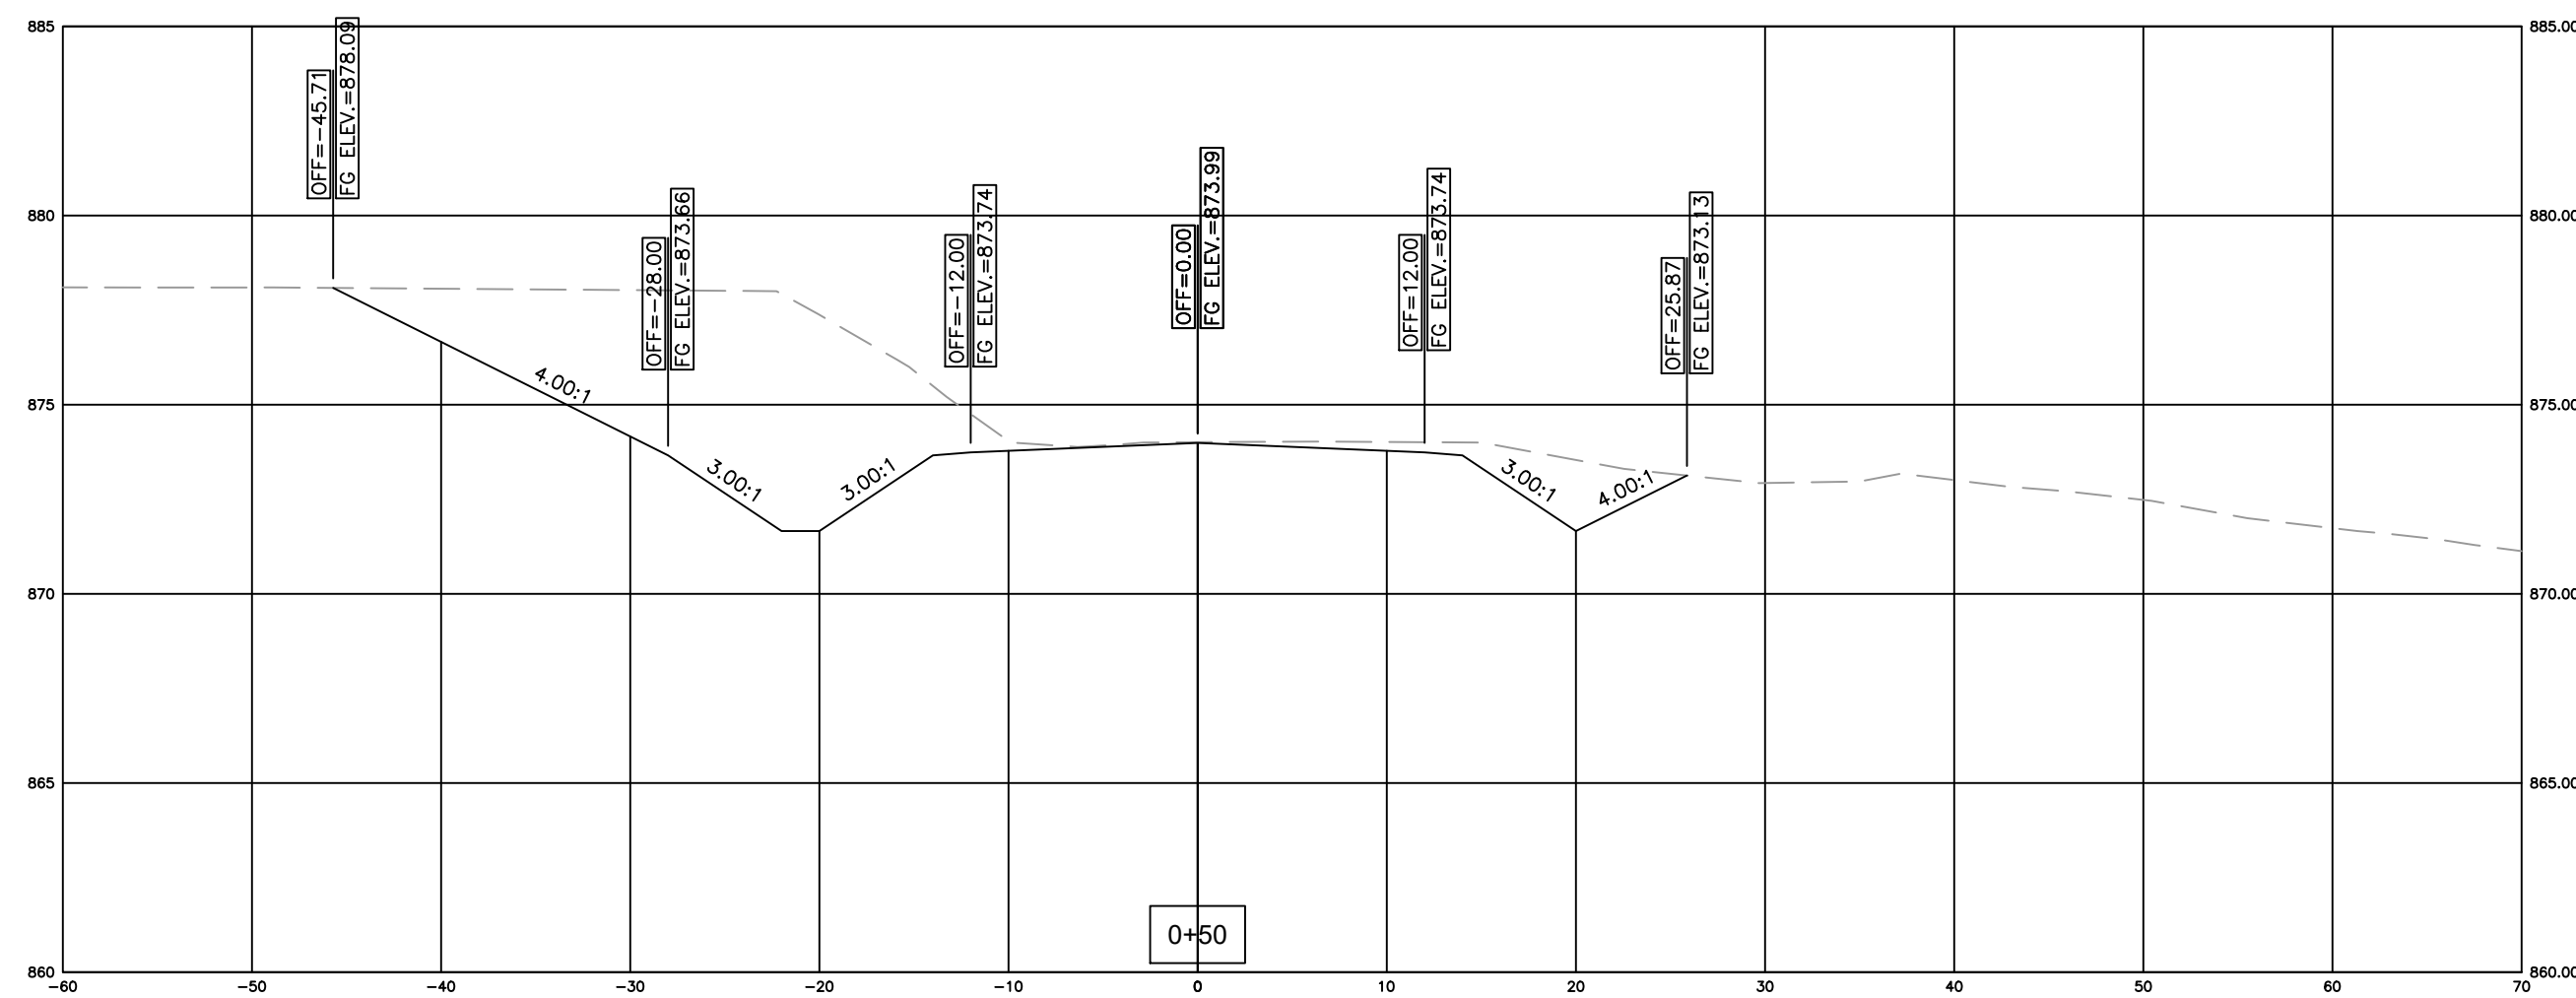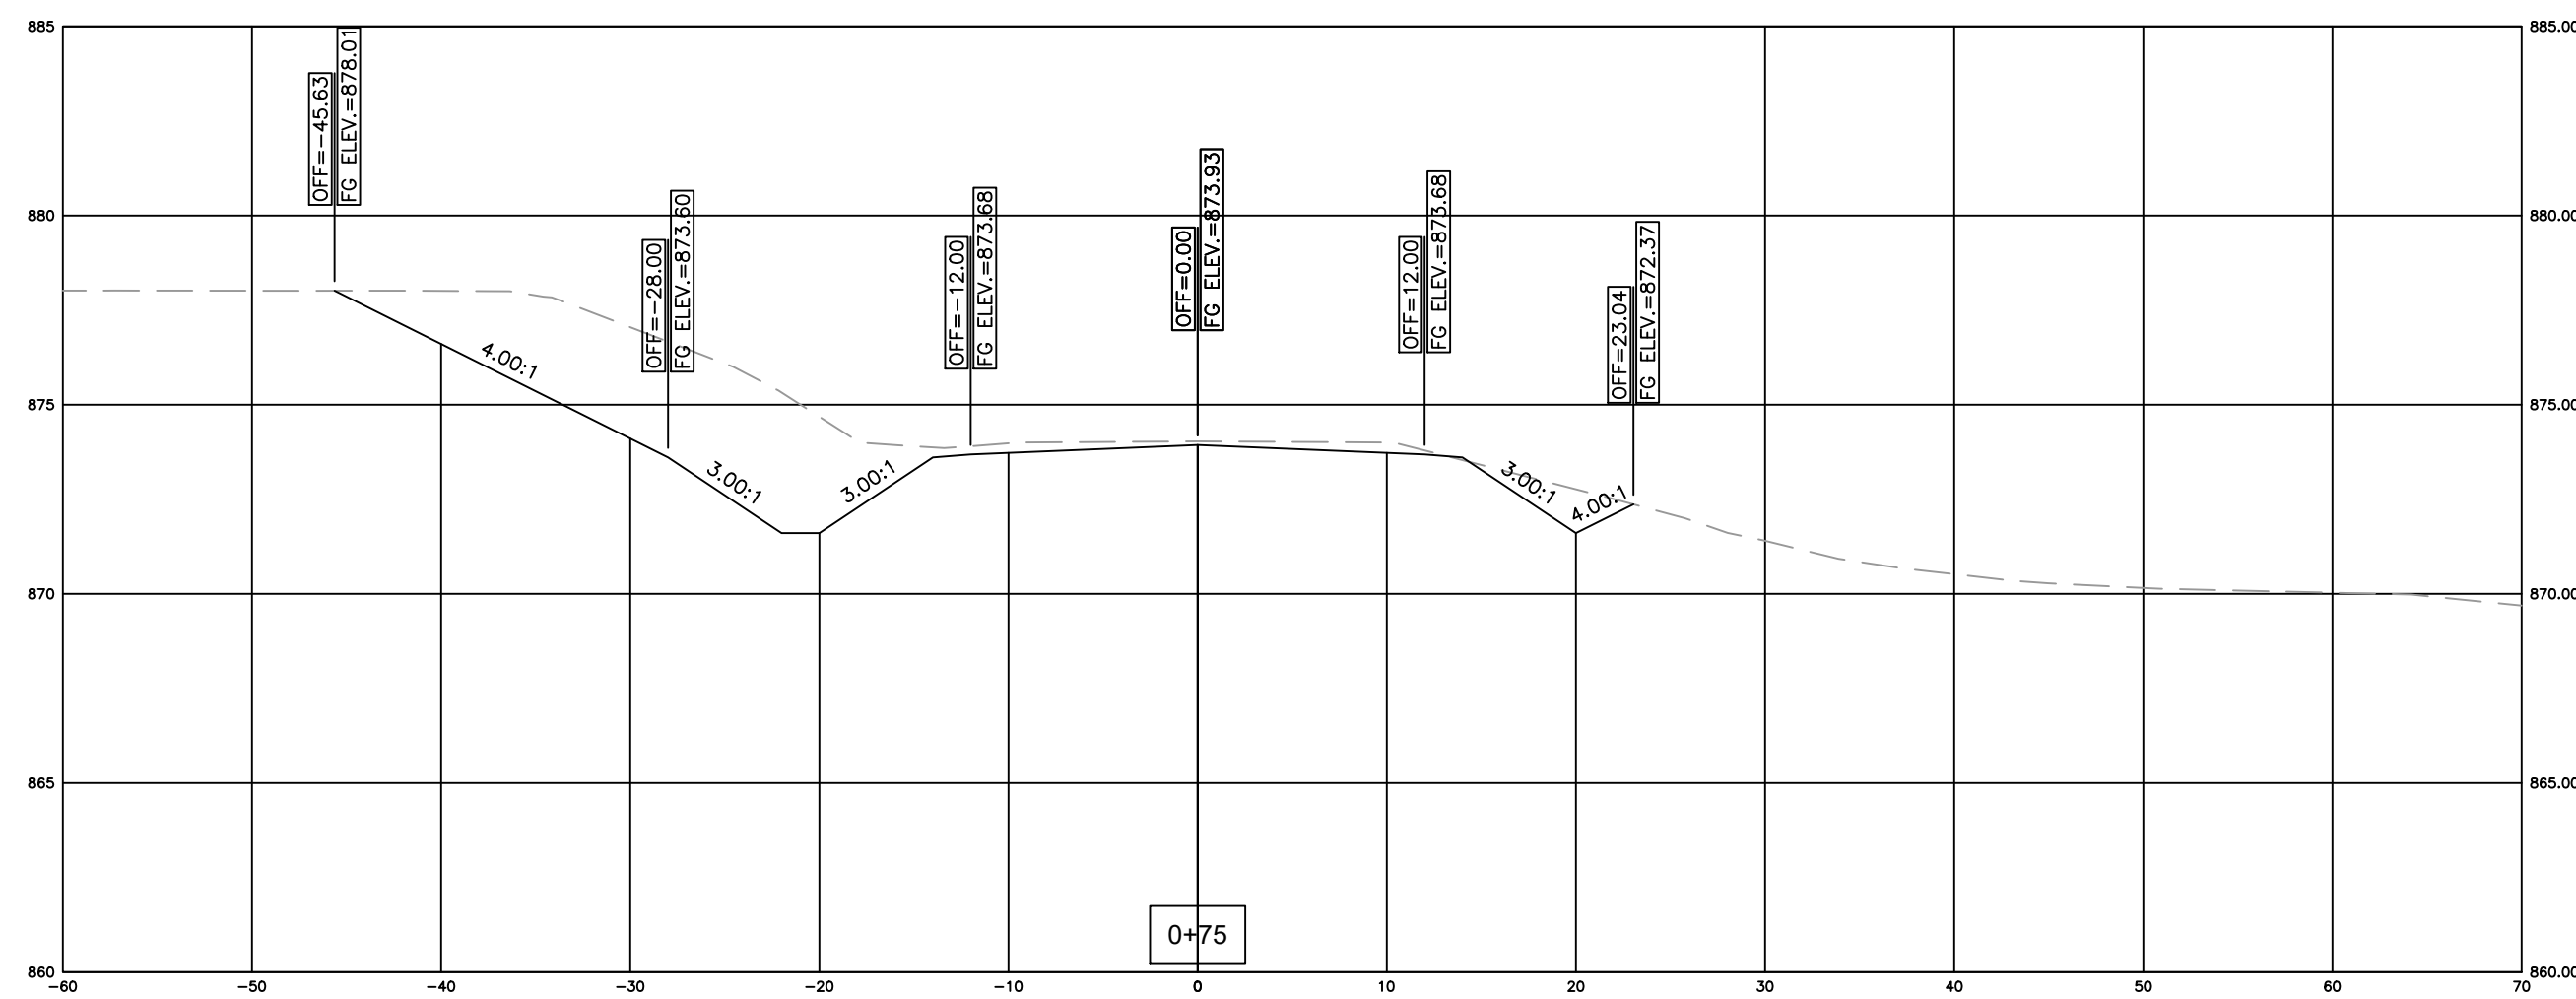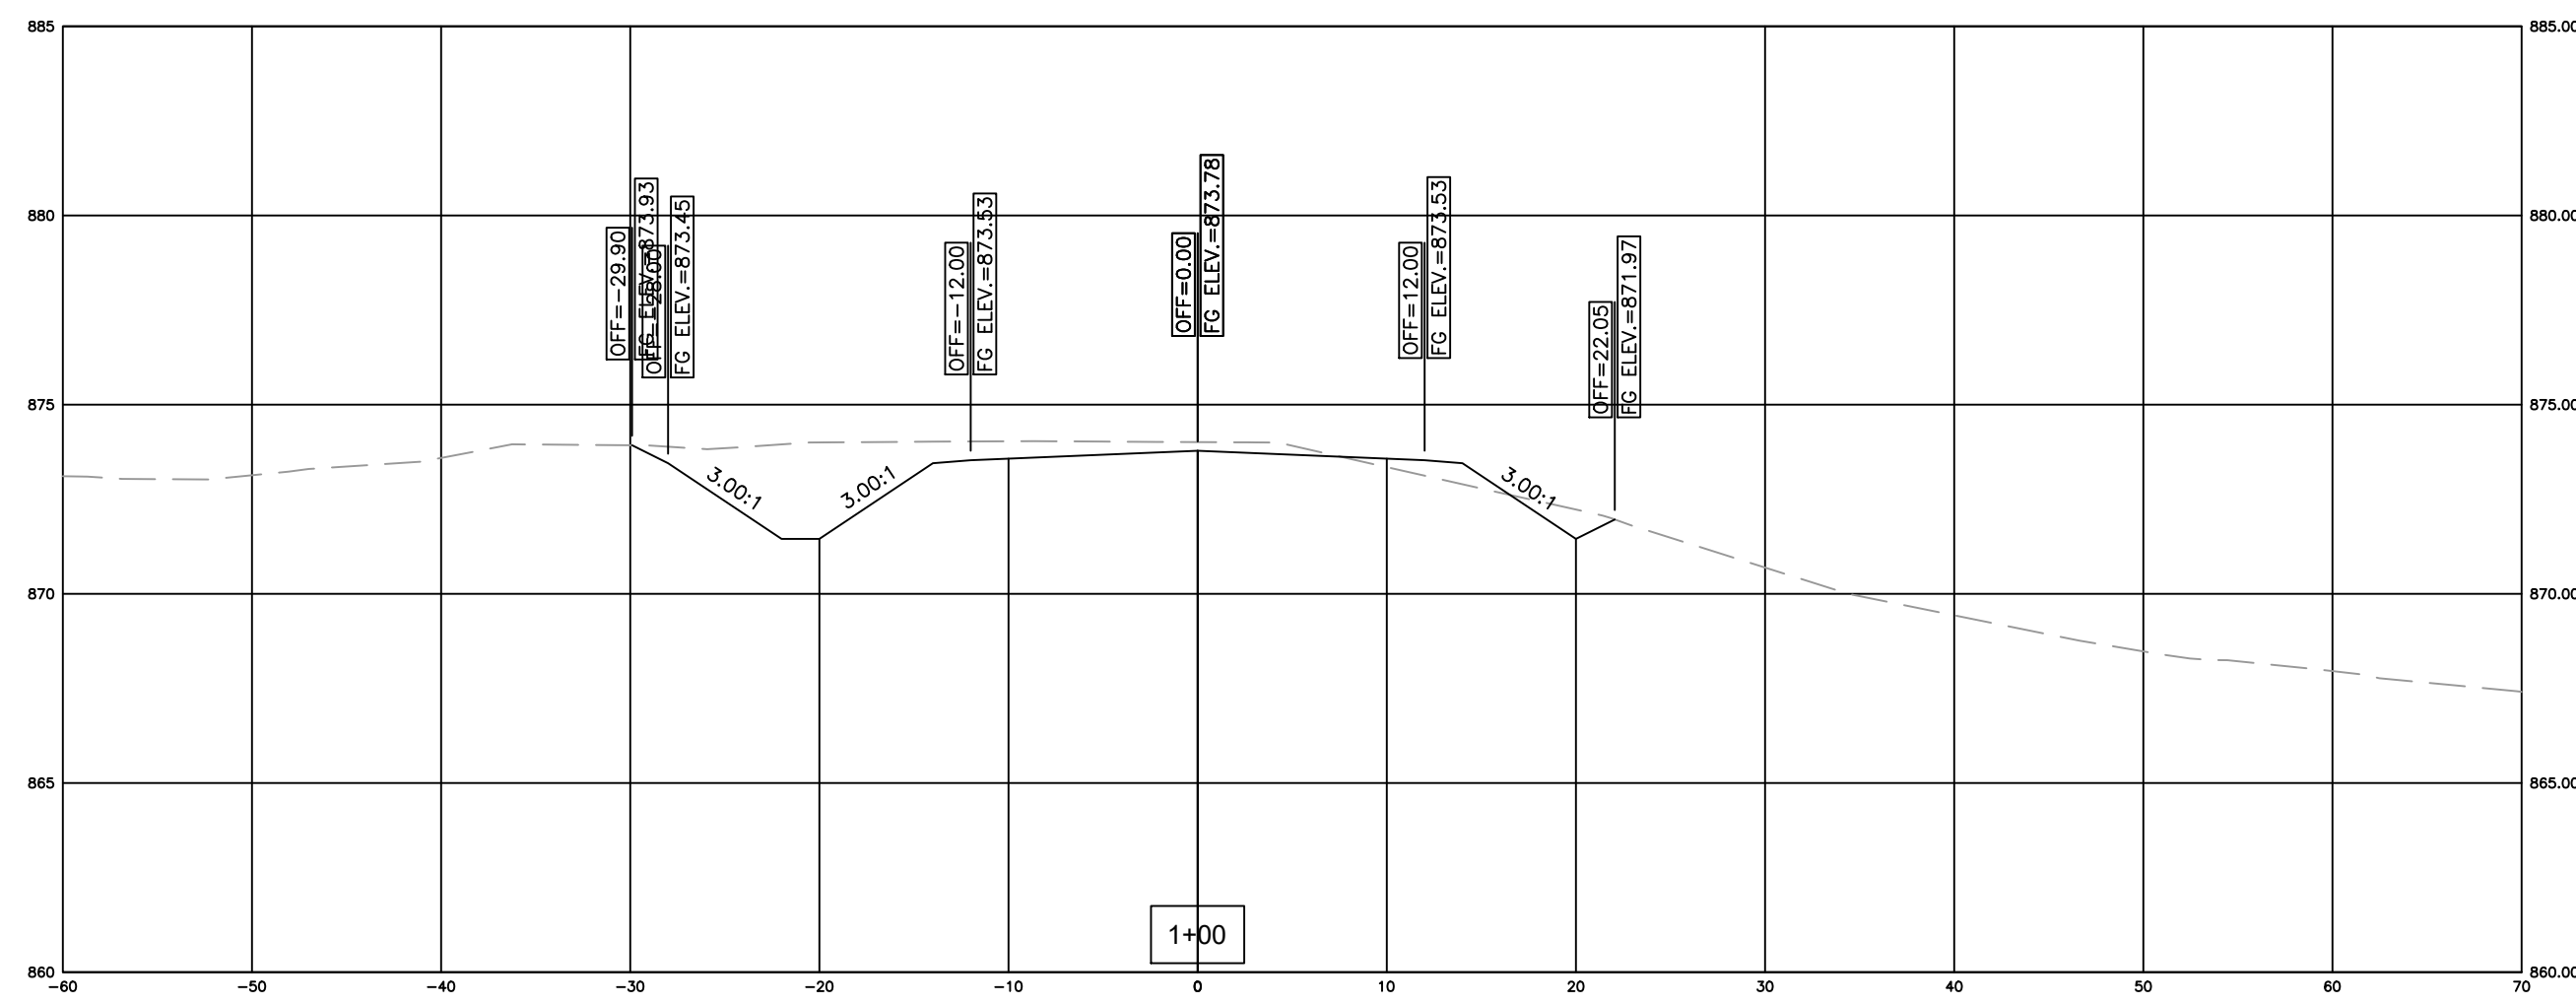

GREEN RIVER COMMERCE PARK
ACCESS ROAD EXTENSION
GRADING & DRAINAGE

ADAIR COUNTY, KENTUCKY

PROJECT NO. 2060-11	DATE	REVISION	BY
DESIGNED BY G.A.R.			
DRAWN BY J.R.M.			
CHECKED BY			
REVIEWED BY G.A.R.			
© copyright DATE SEPTEMBER 2020 SCALE AS NOTED			

mse
OF KENTUCKY, INC.

Engineers
Architects
Planners







624 Wellington Way
Lexington, KY 40503
www.mselex.com

Phone: (859)223-5694
Fax: (859)223-2607

DRAWING NO.

XS-1

SHEET OF

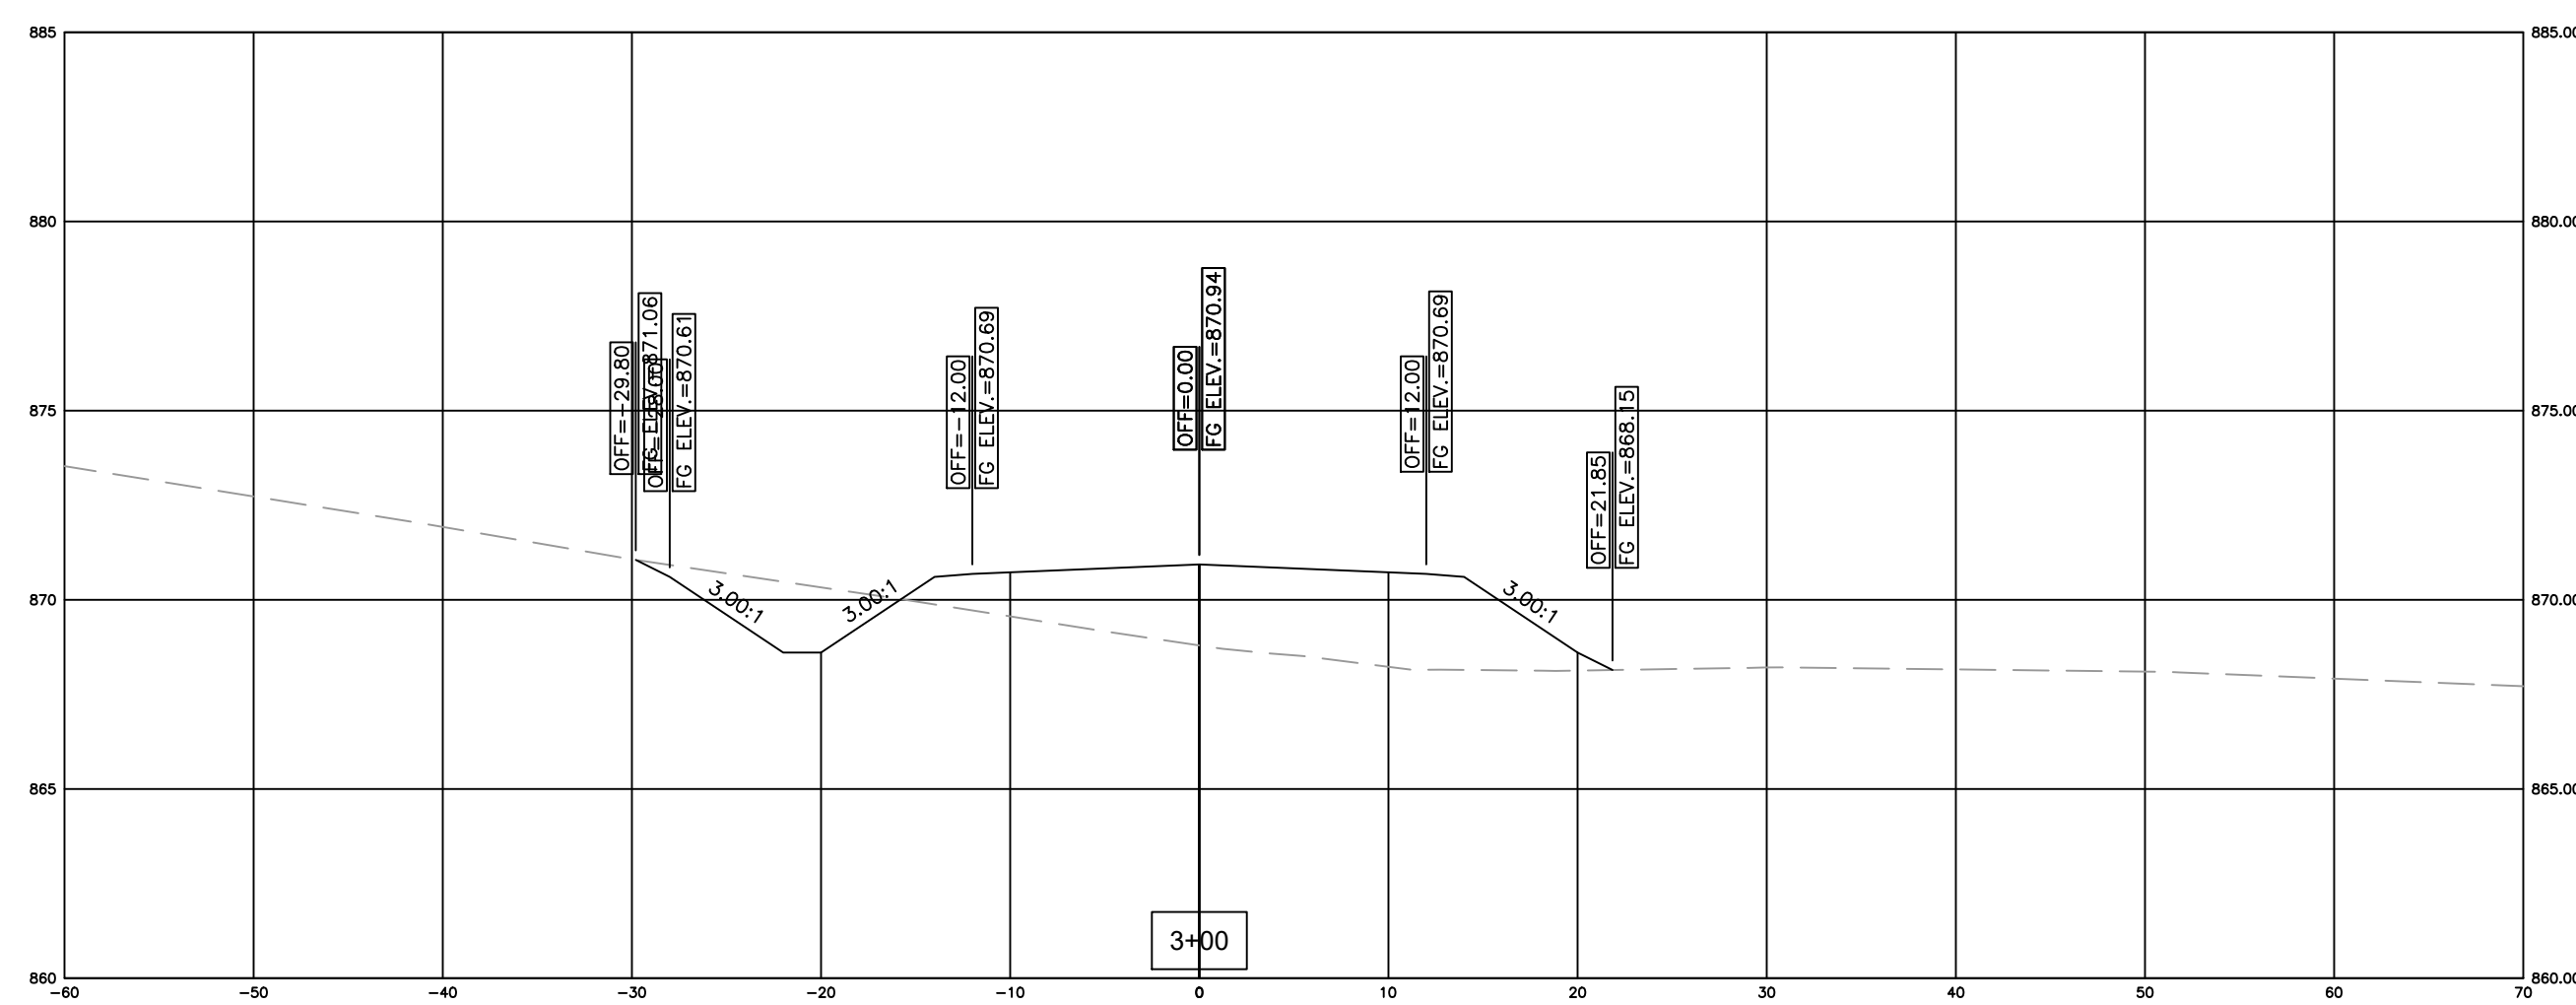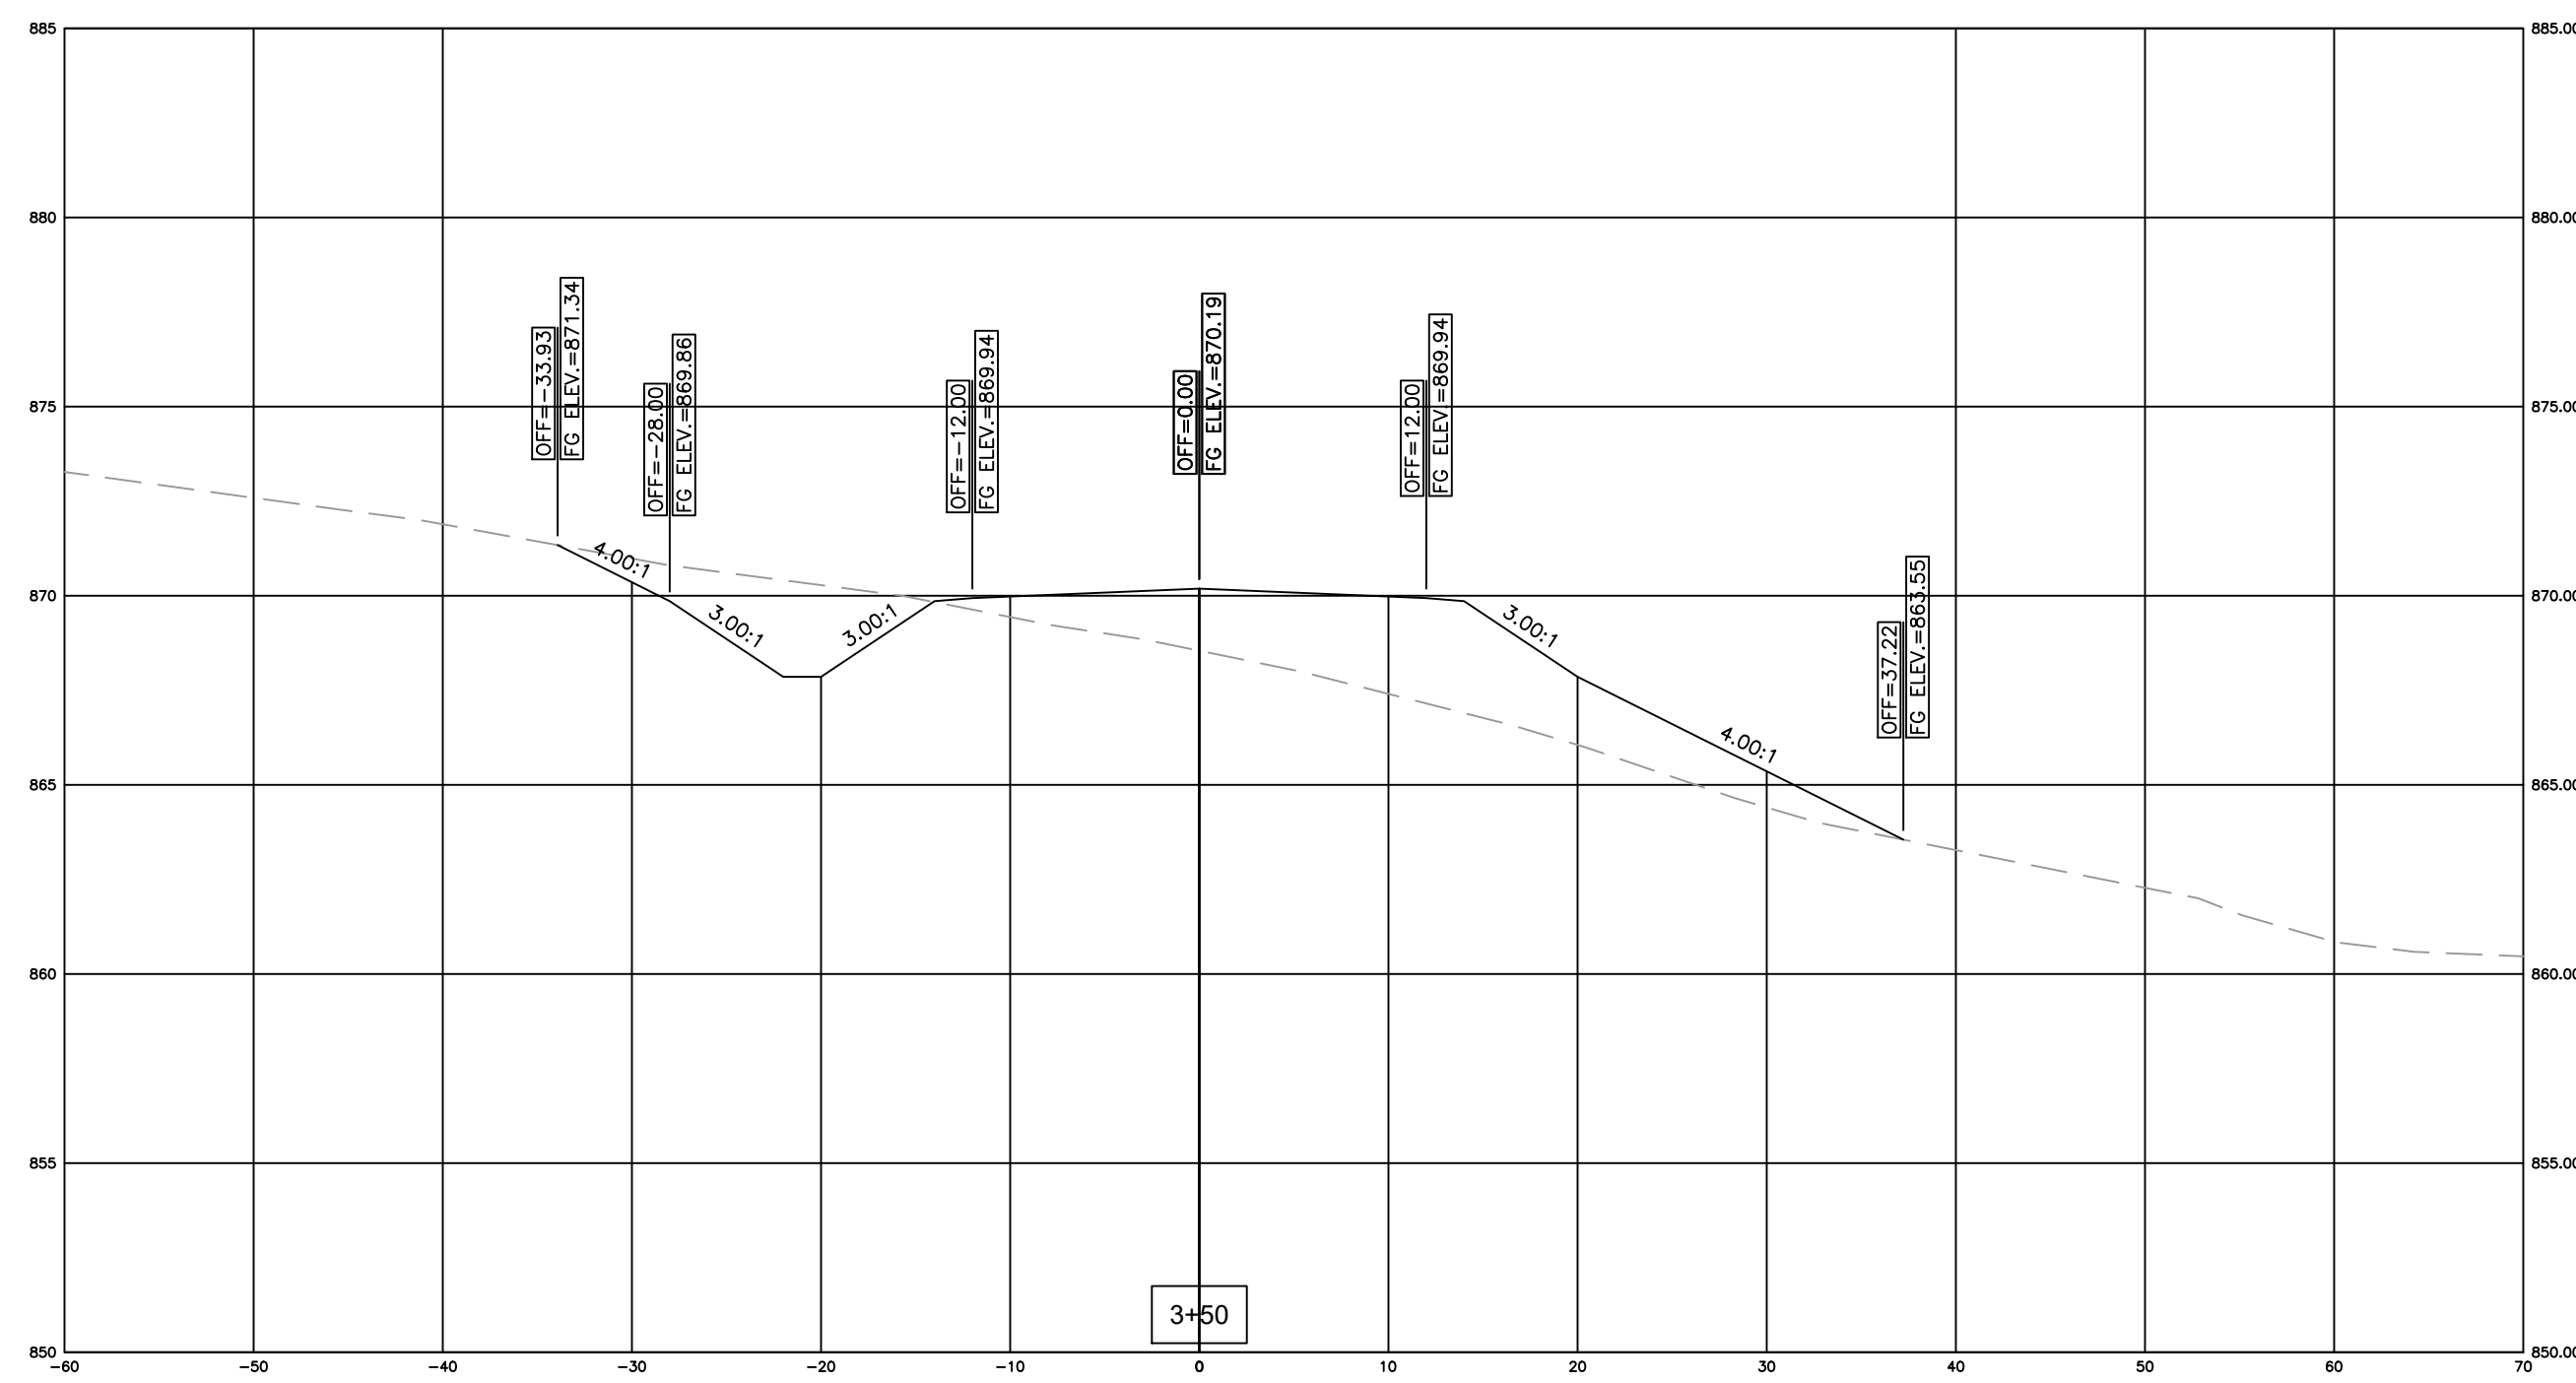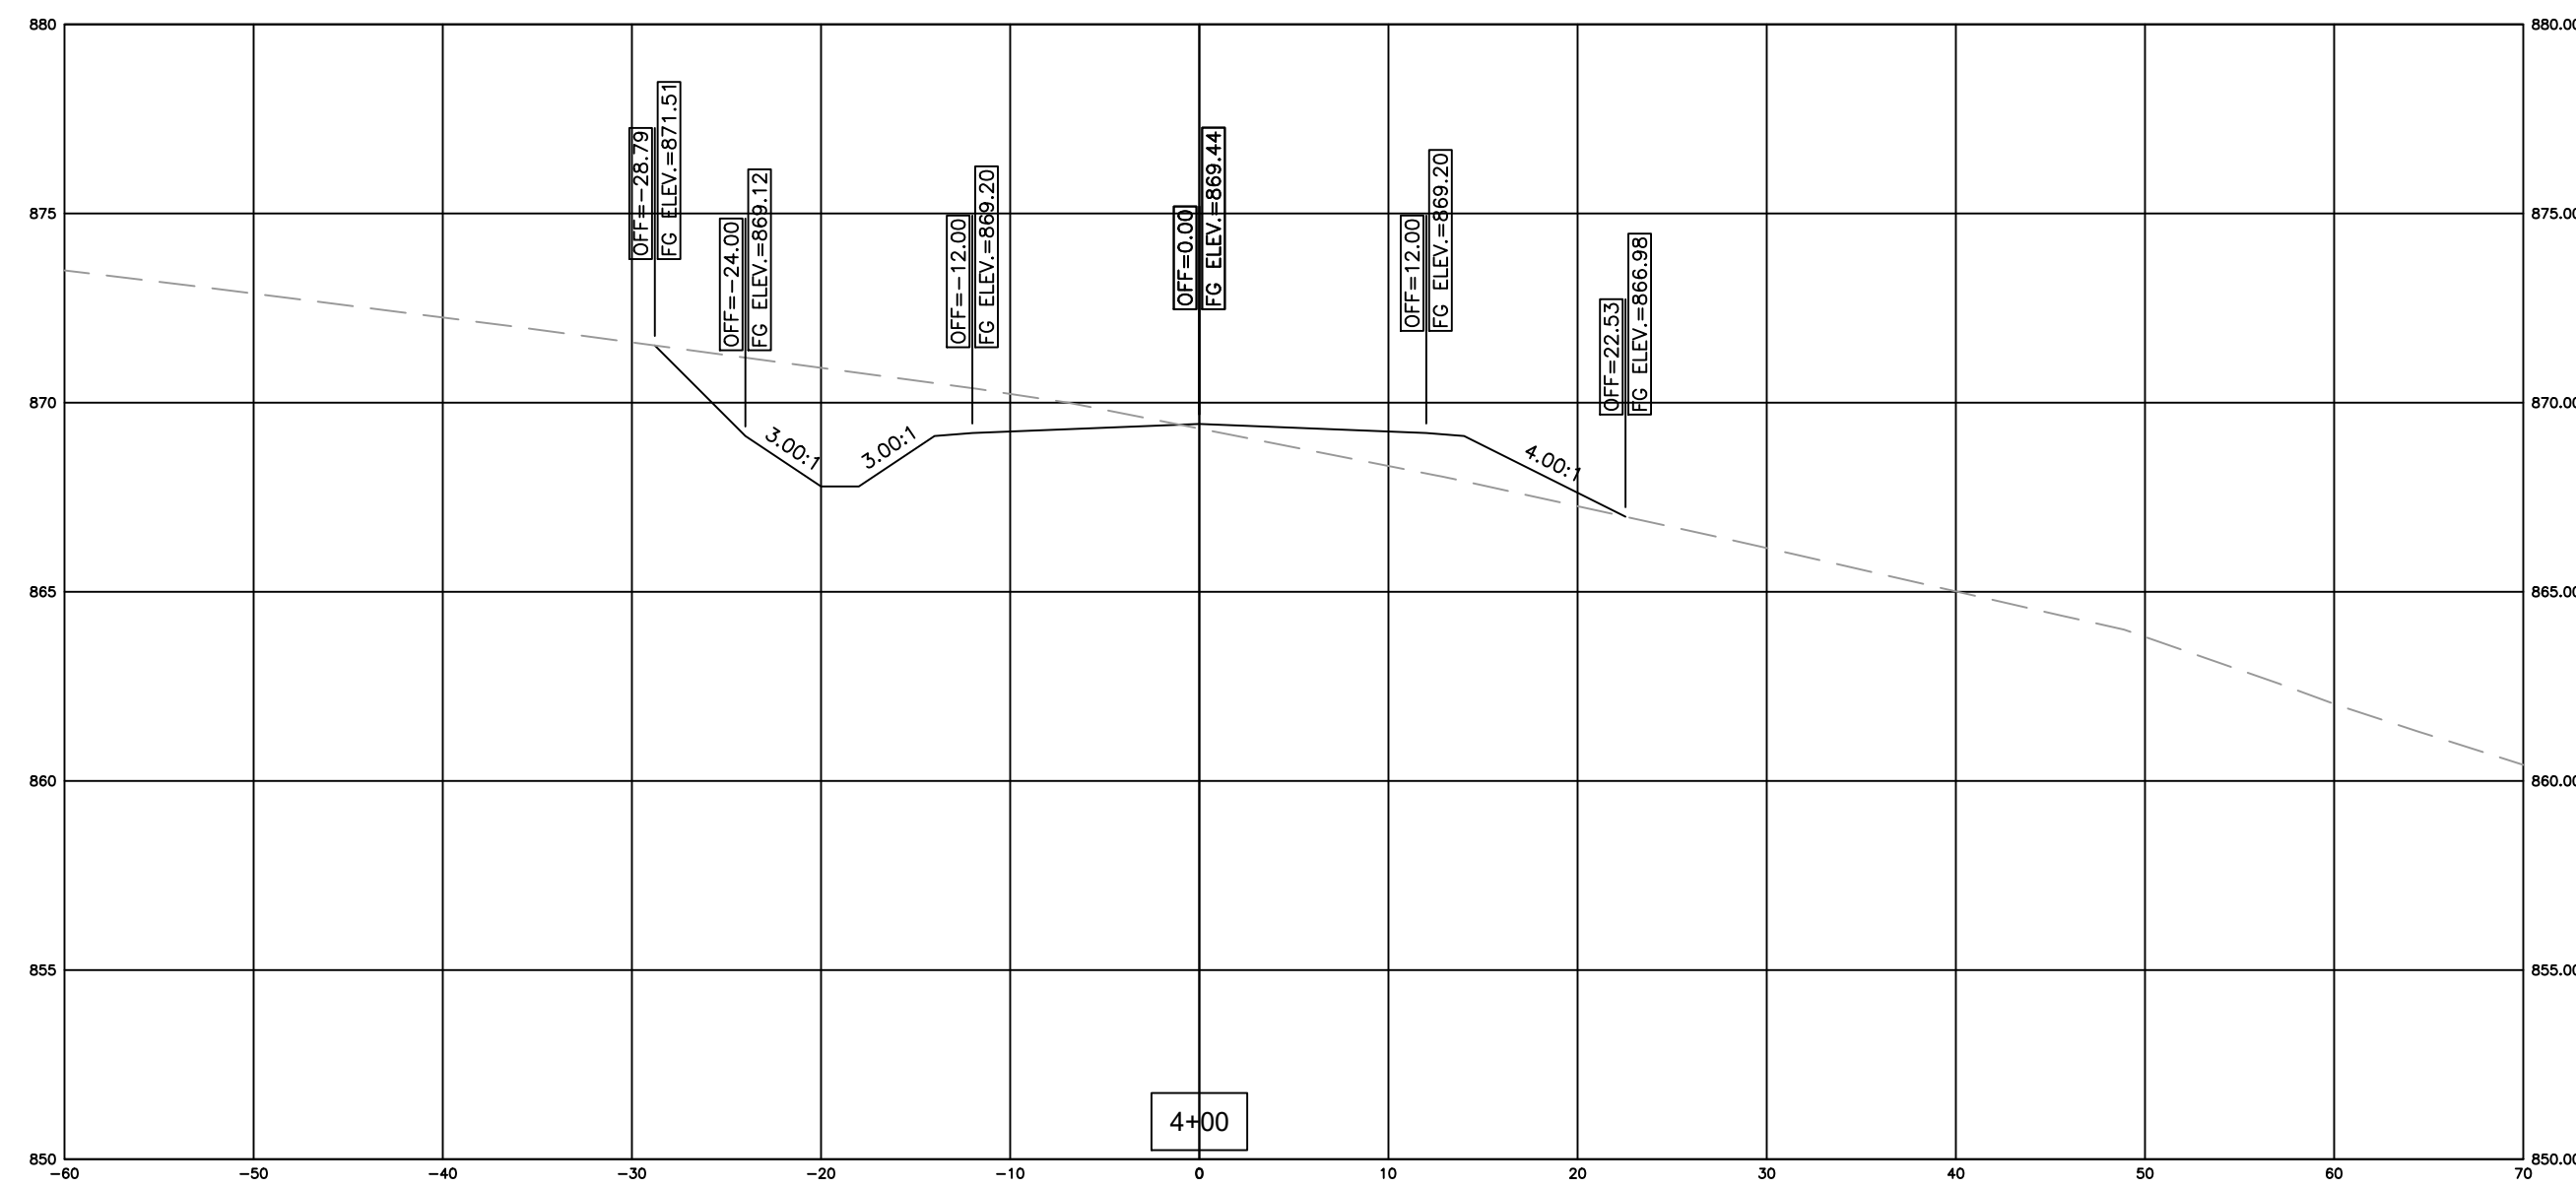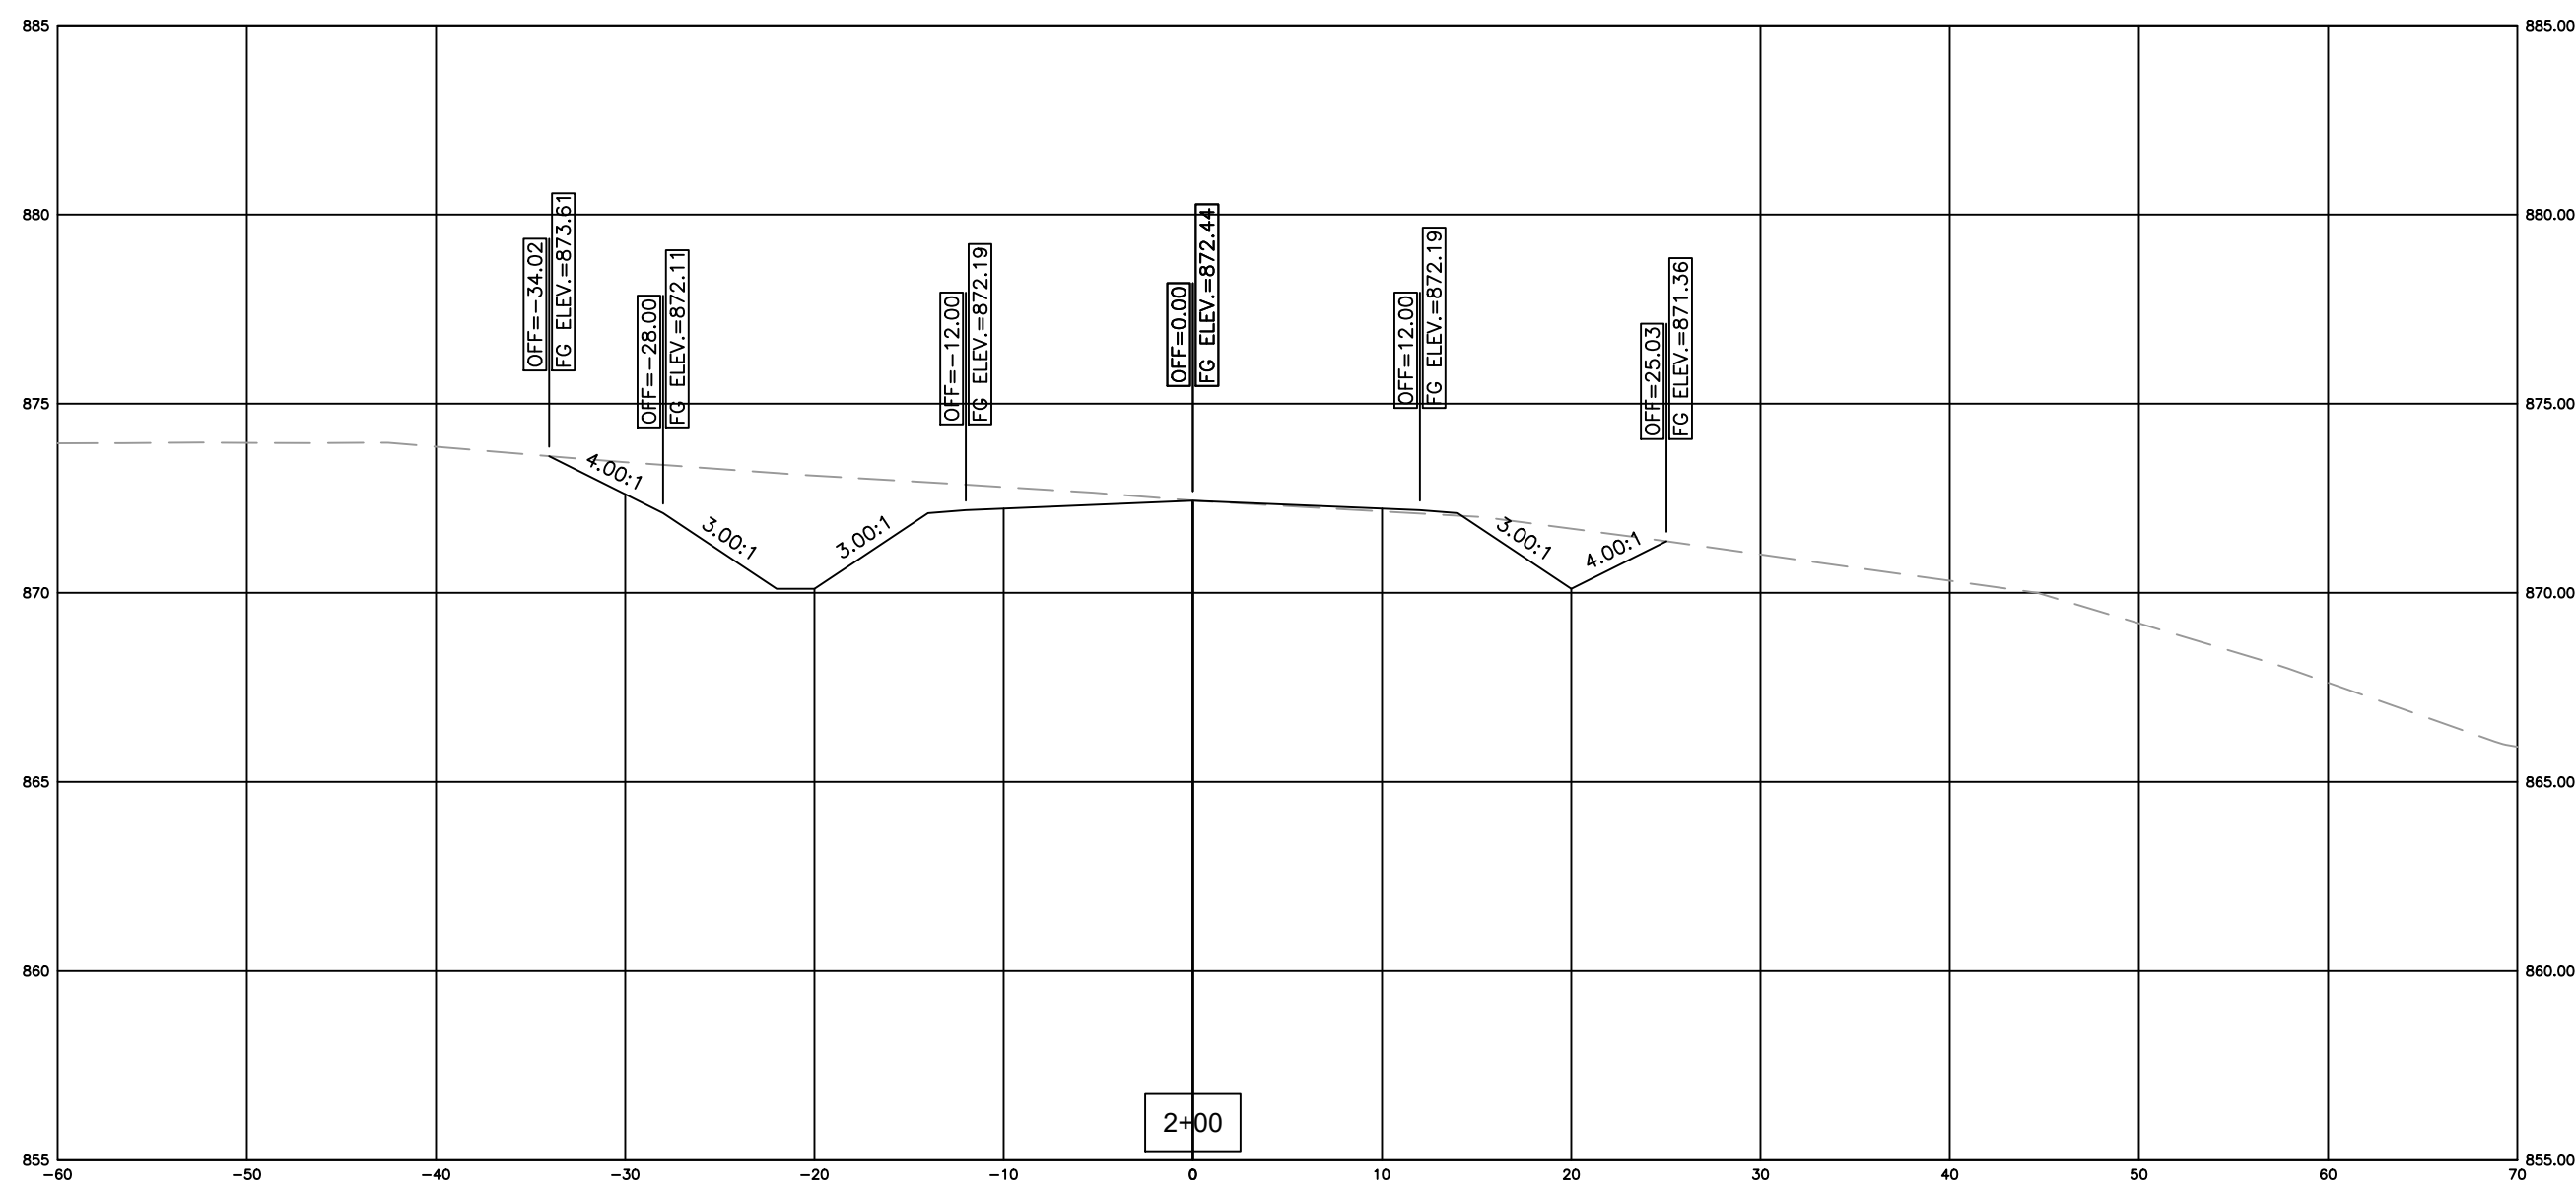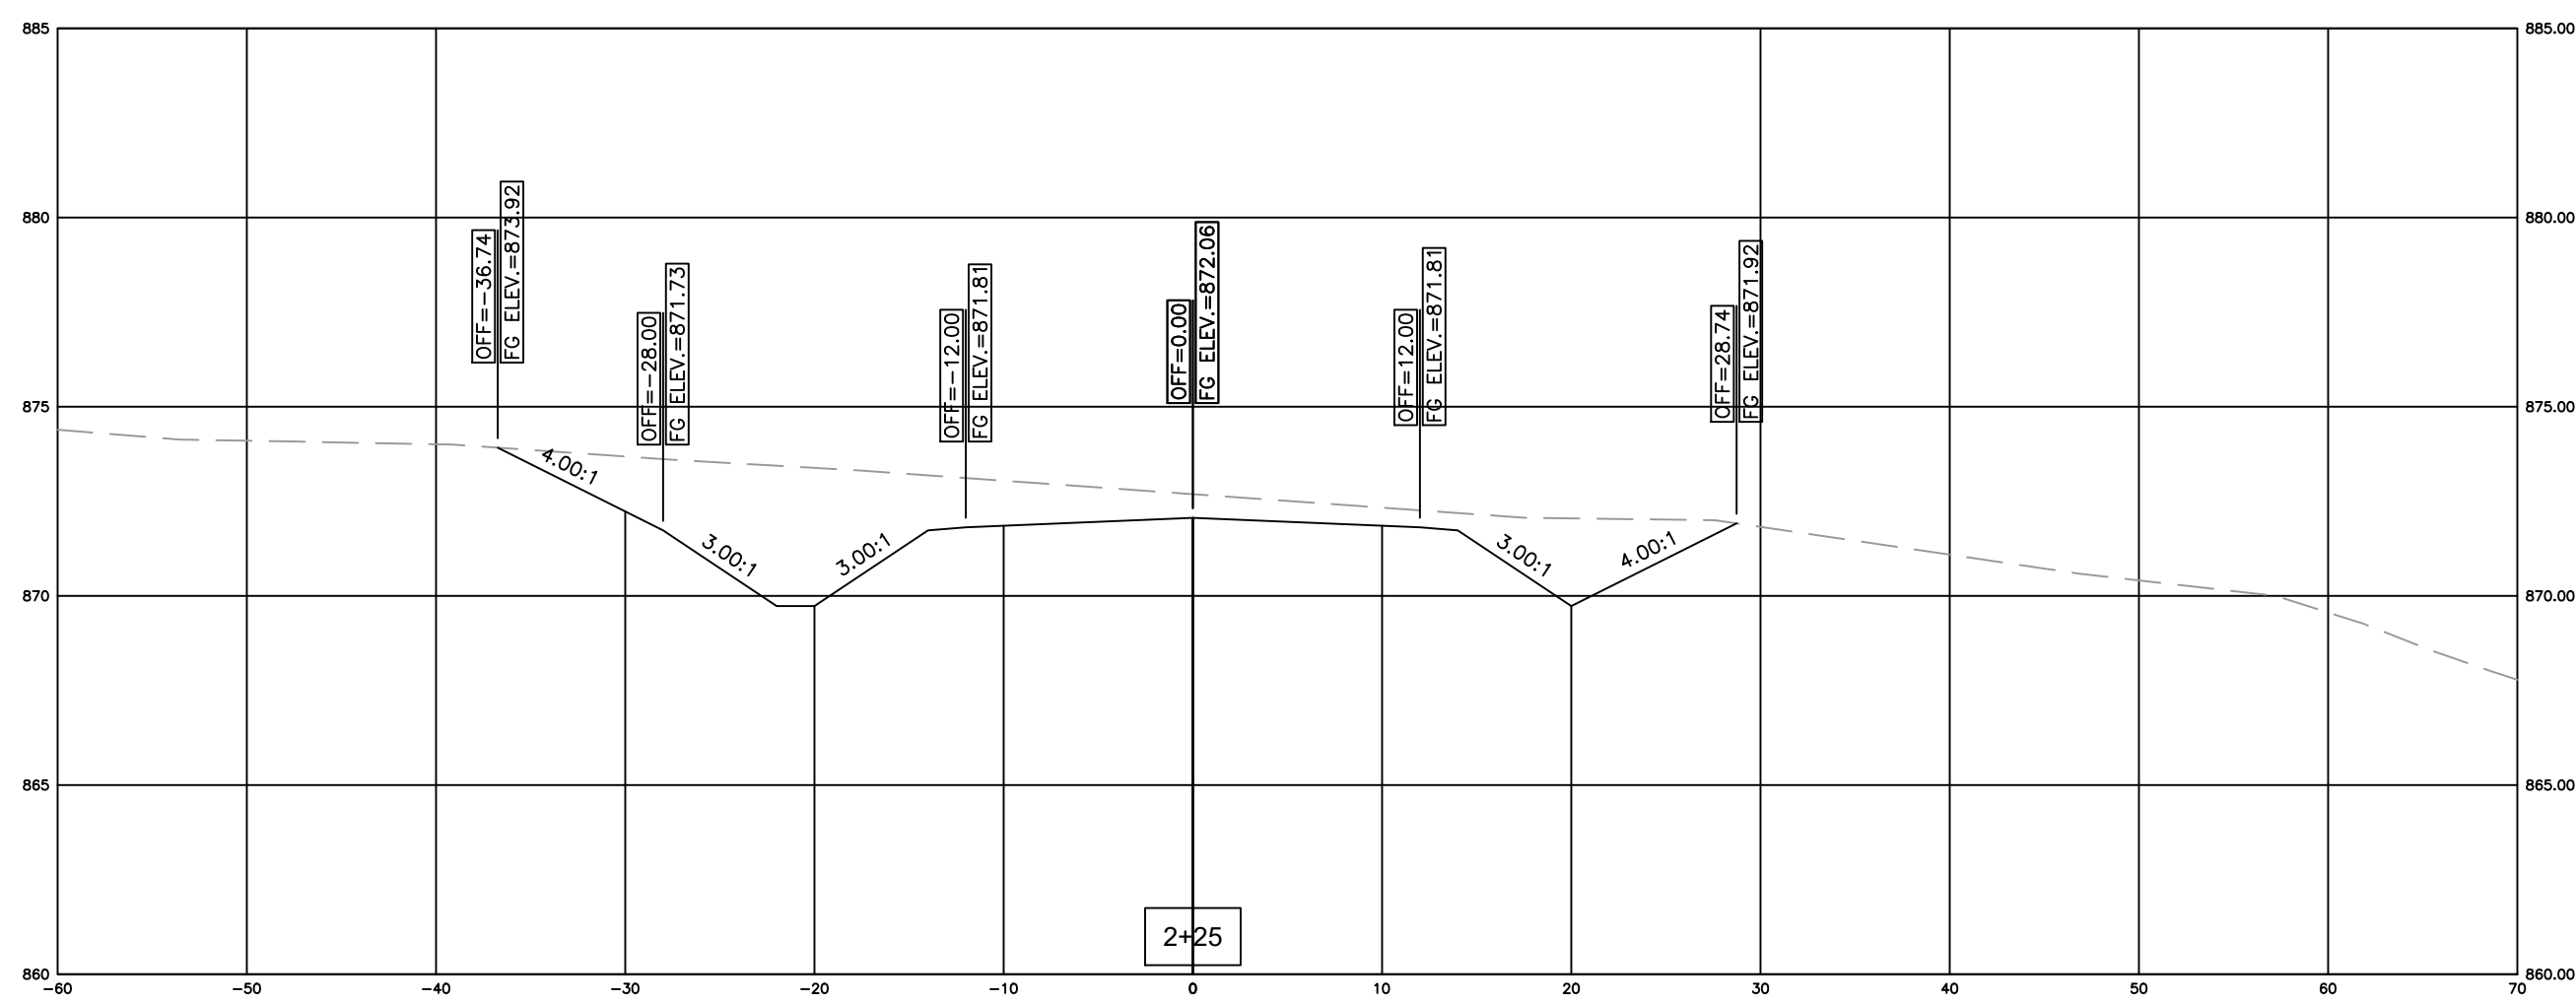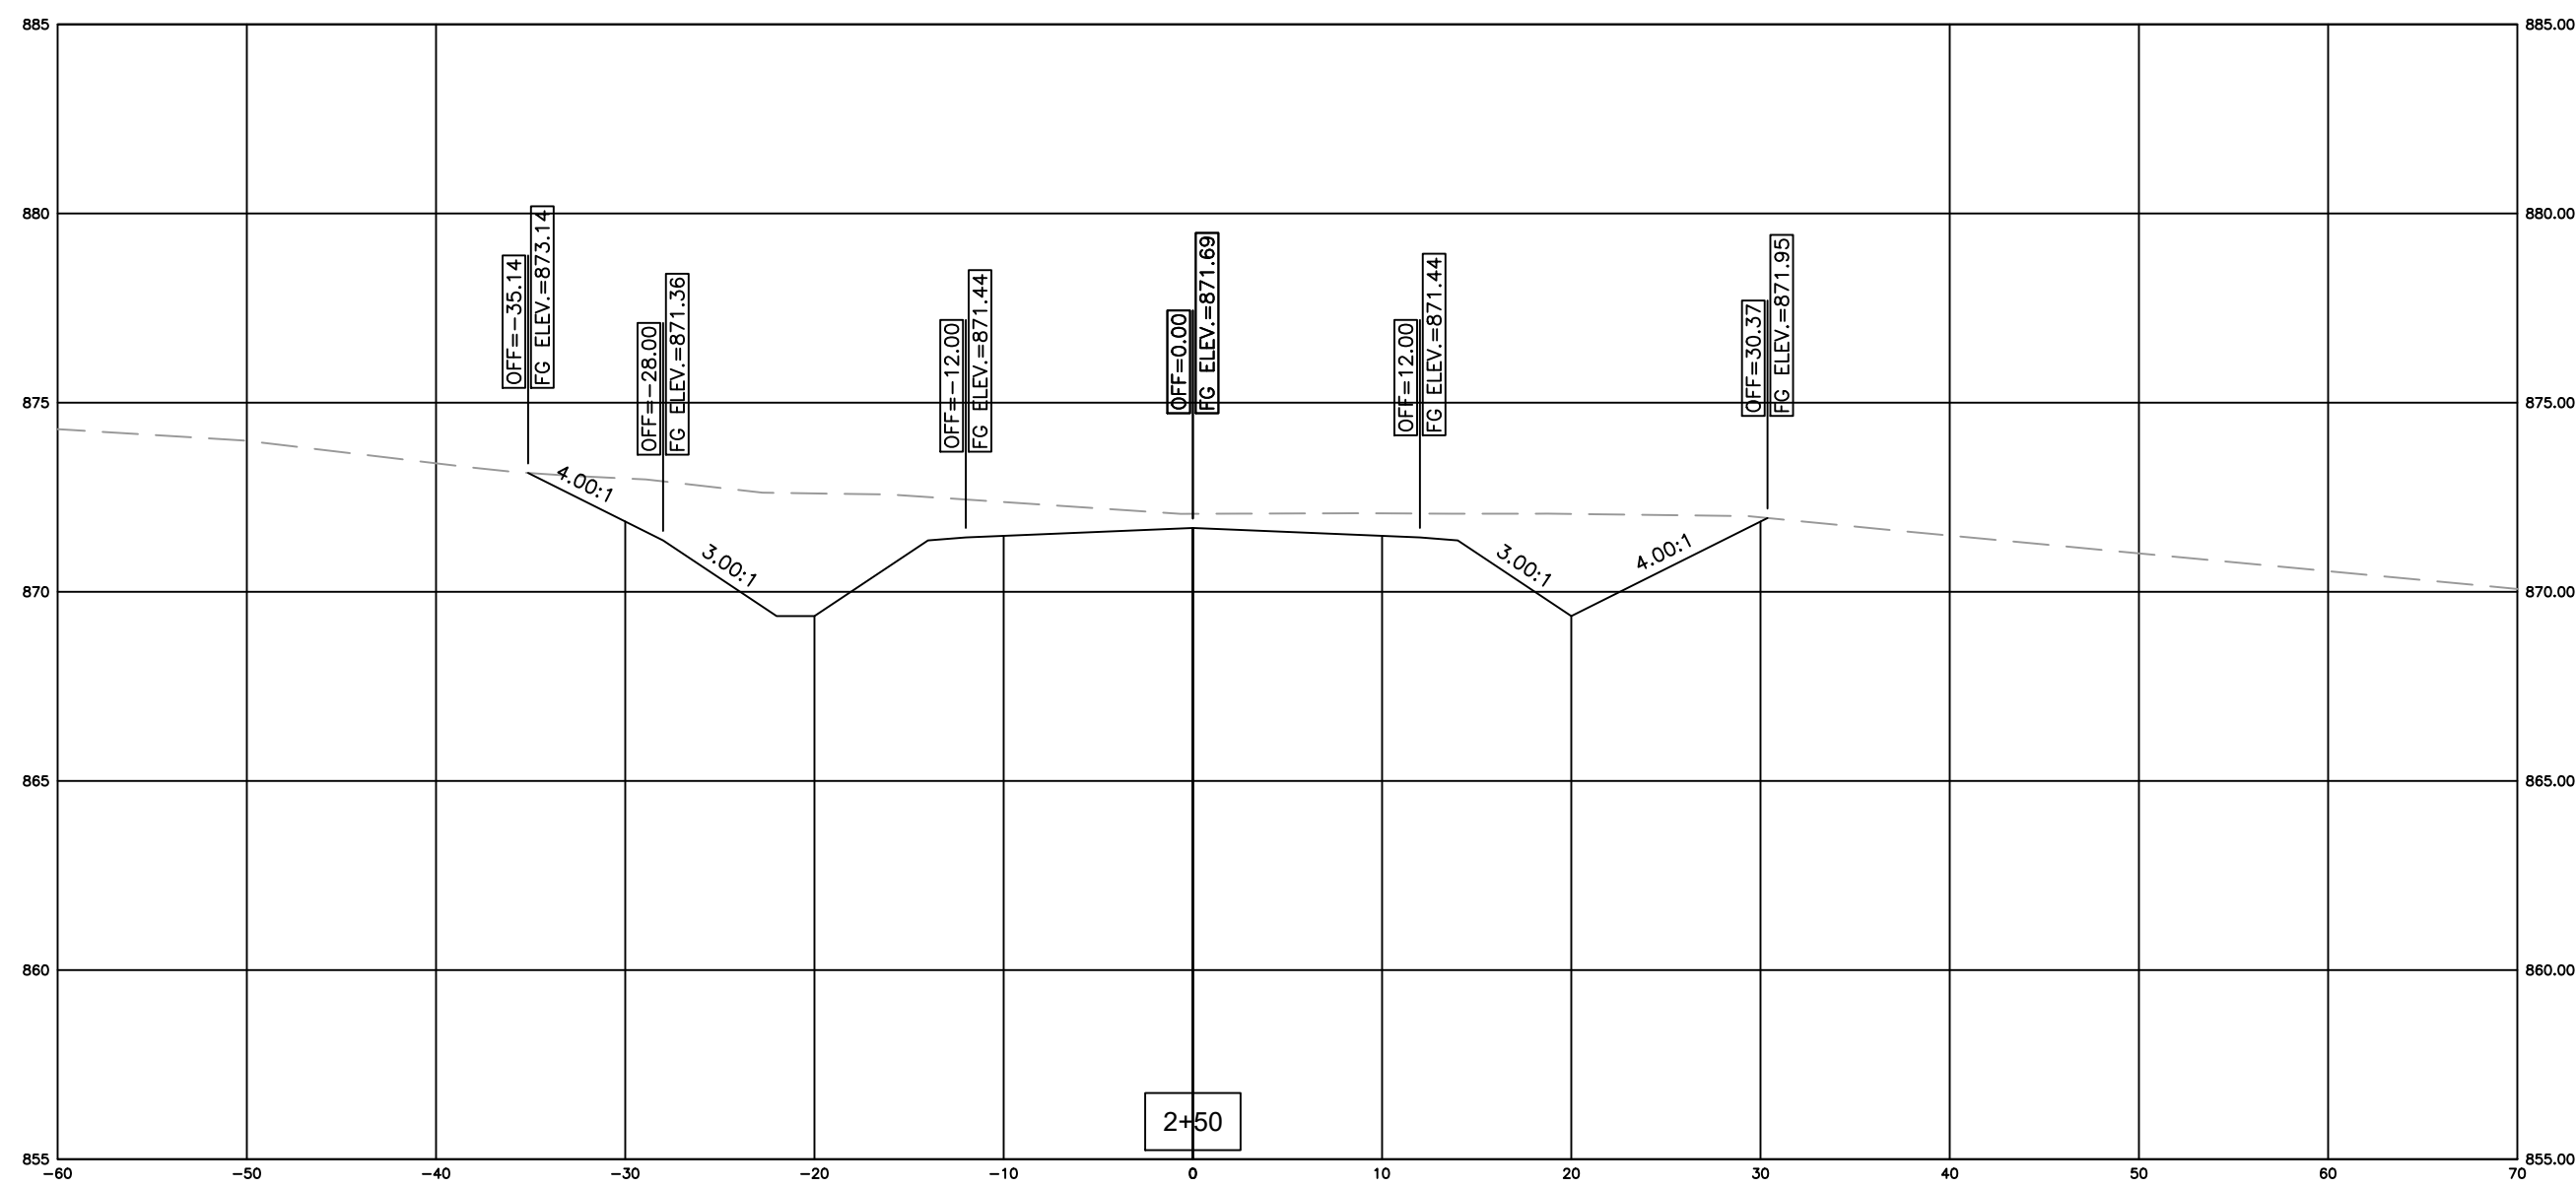

GREEN RIVER COMMERCE PARK
ACCESS ROAD EXTENSION
GRADING & DRAINAGE

ADAIR COUNTY, KENTUCKY

PROJECT NO. 2060-11	DATE	REVISION	BY
DESIGNED BY G.A.R.			
DRAWN BY J.R.M.			
CHECKED BY G.A.R.			
REVIEWED BY G.A.R.			
DATE SEPTEMBER 2020	© COPYRIGHT NOTED: This document is the property of the undersigned and is not to be reproduced, stored in a retrieval system, or transmitted in any form or by any means, electronic, mechanical, photocopying, recording, or by any information storage and retrieval system, without the prior written permission of AGE of Kentucky, Inc.		
SCALE AS NOTED			

mse
OF KENTUCKY, INC.

624 Wellington Way
Lexington, KY 40503
www.mselex.com







Engineers
Architects
Planners

Phone: (659)223-5694
Fax: (659)223-2607

DRAWING NO.

XS-2

SHEET OF

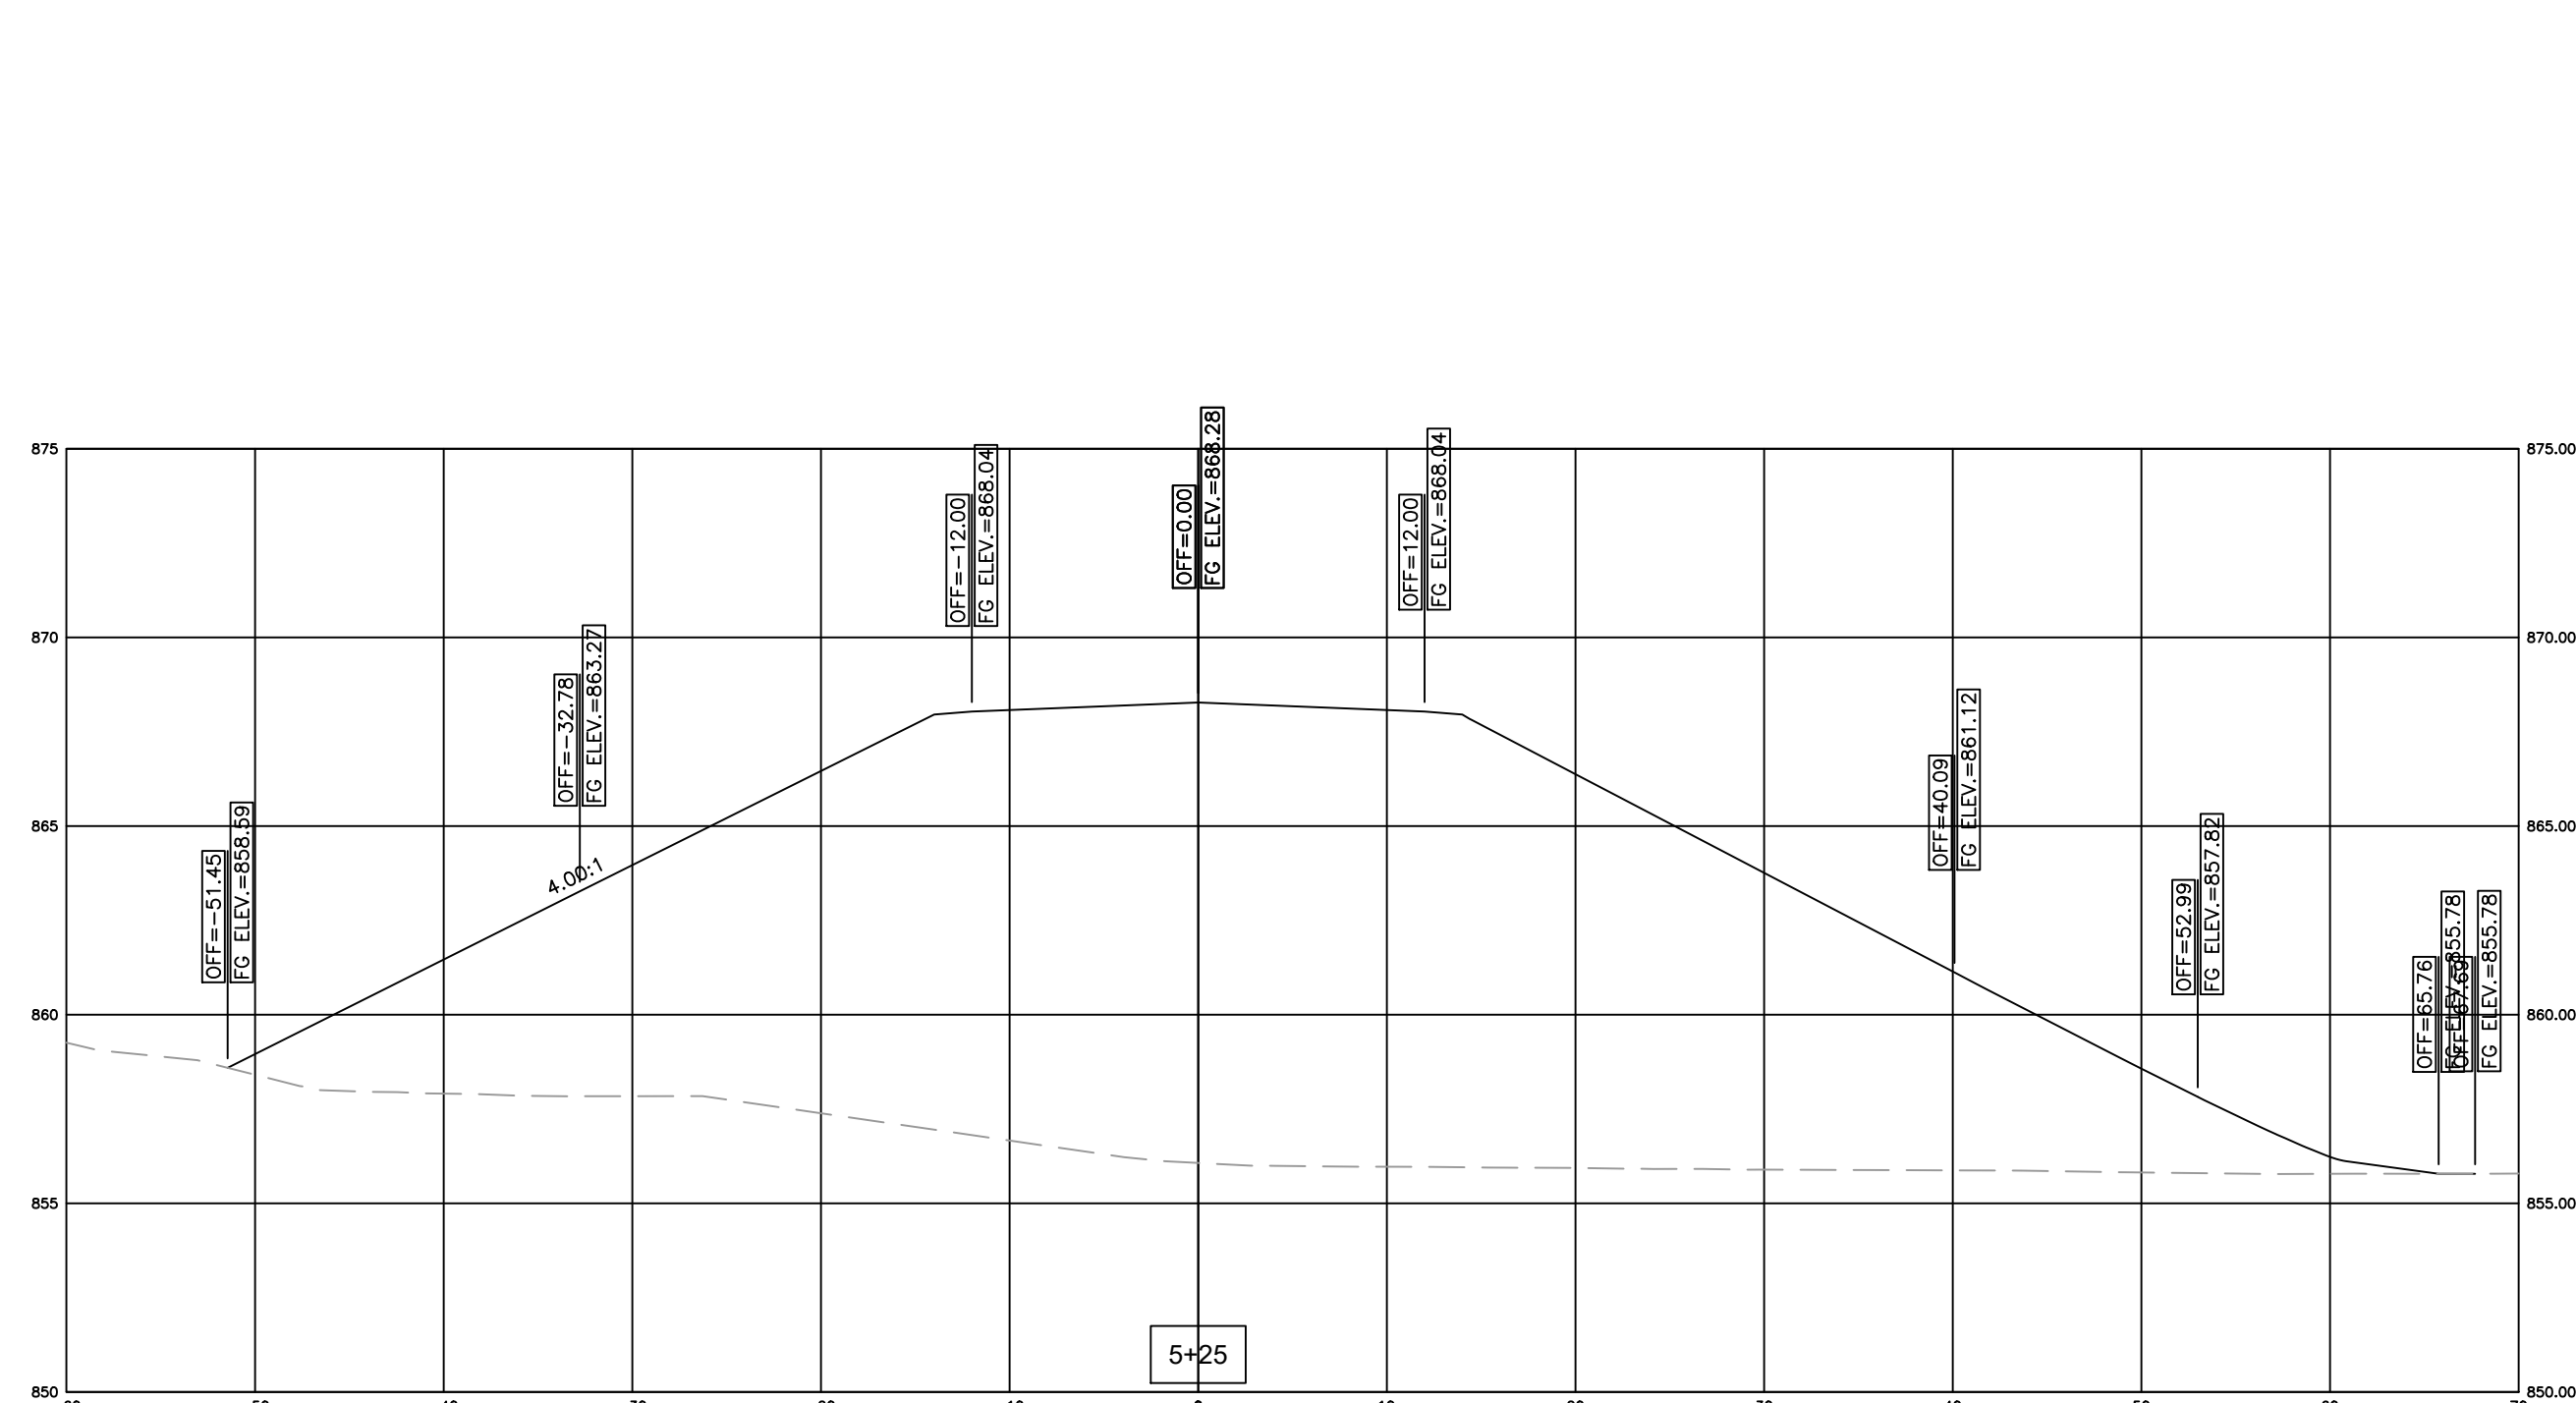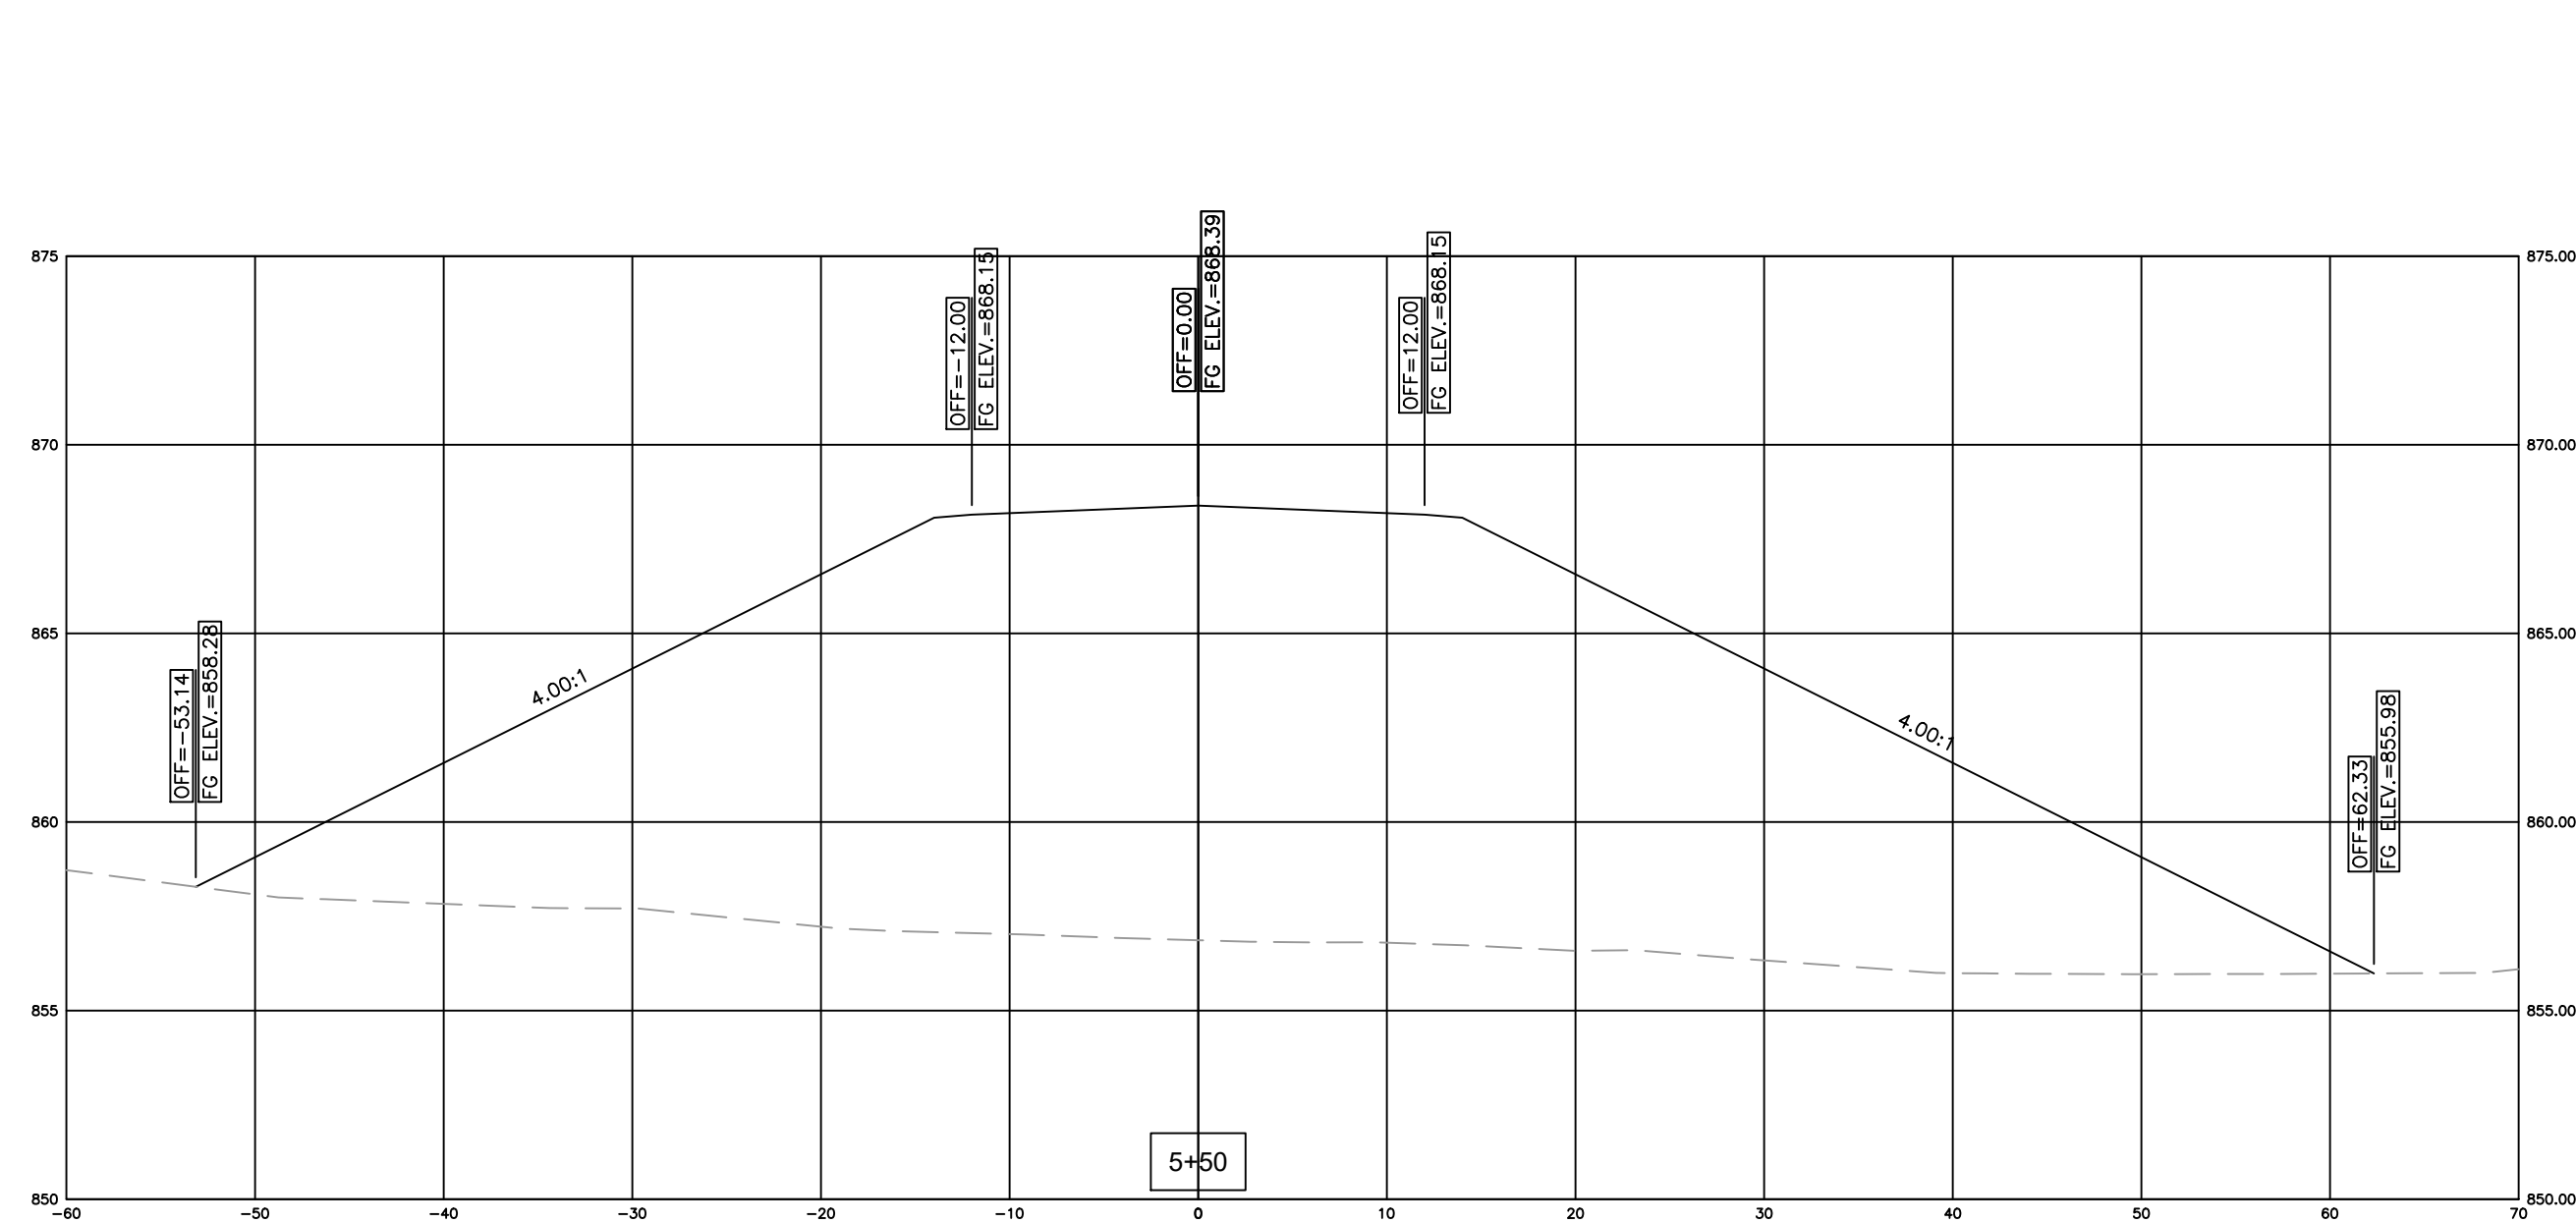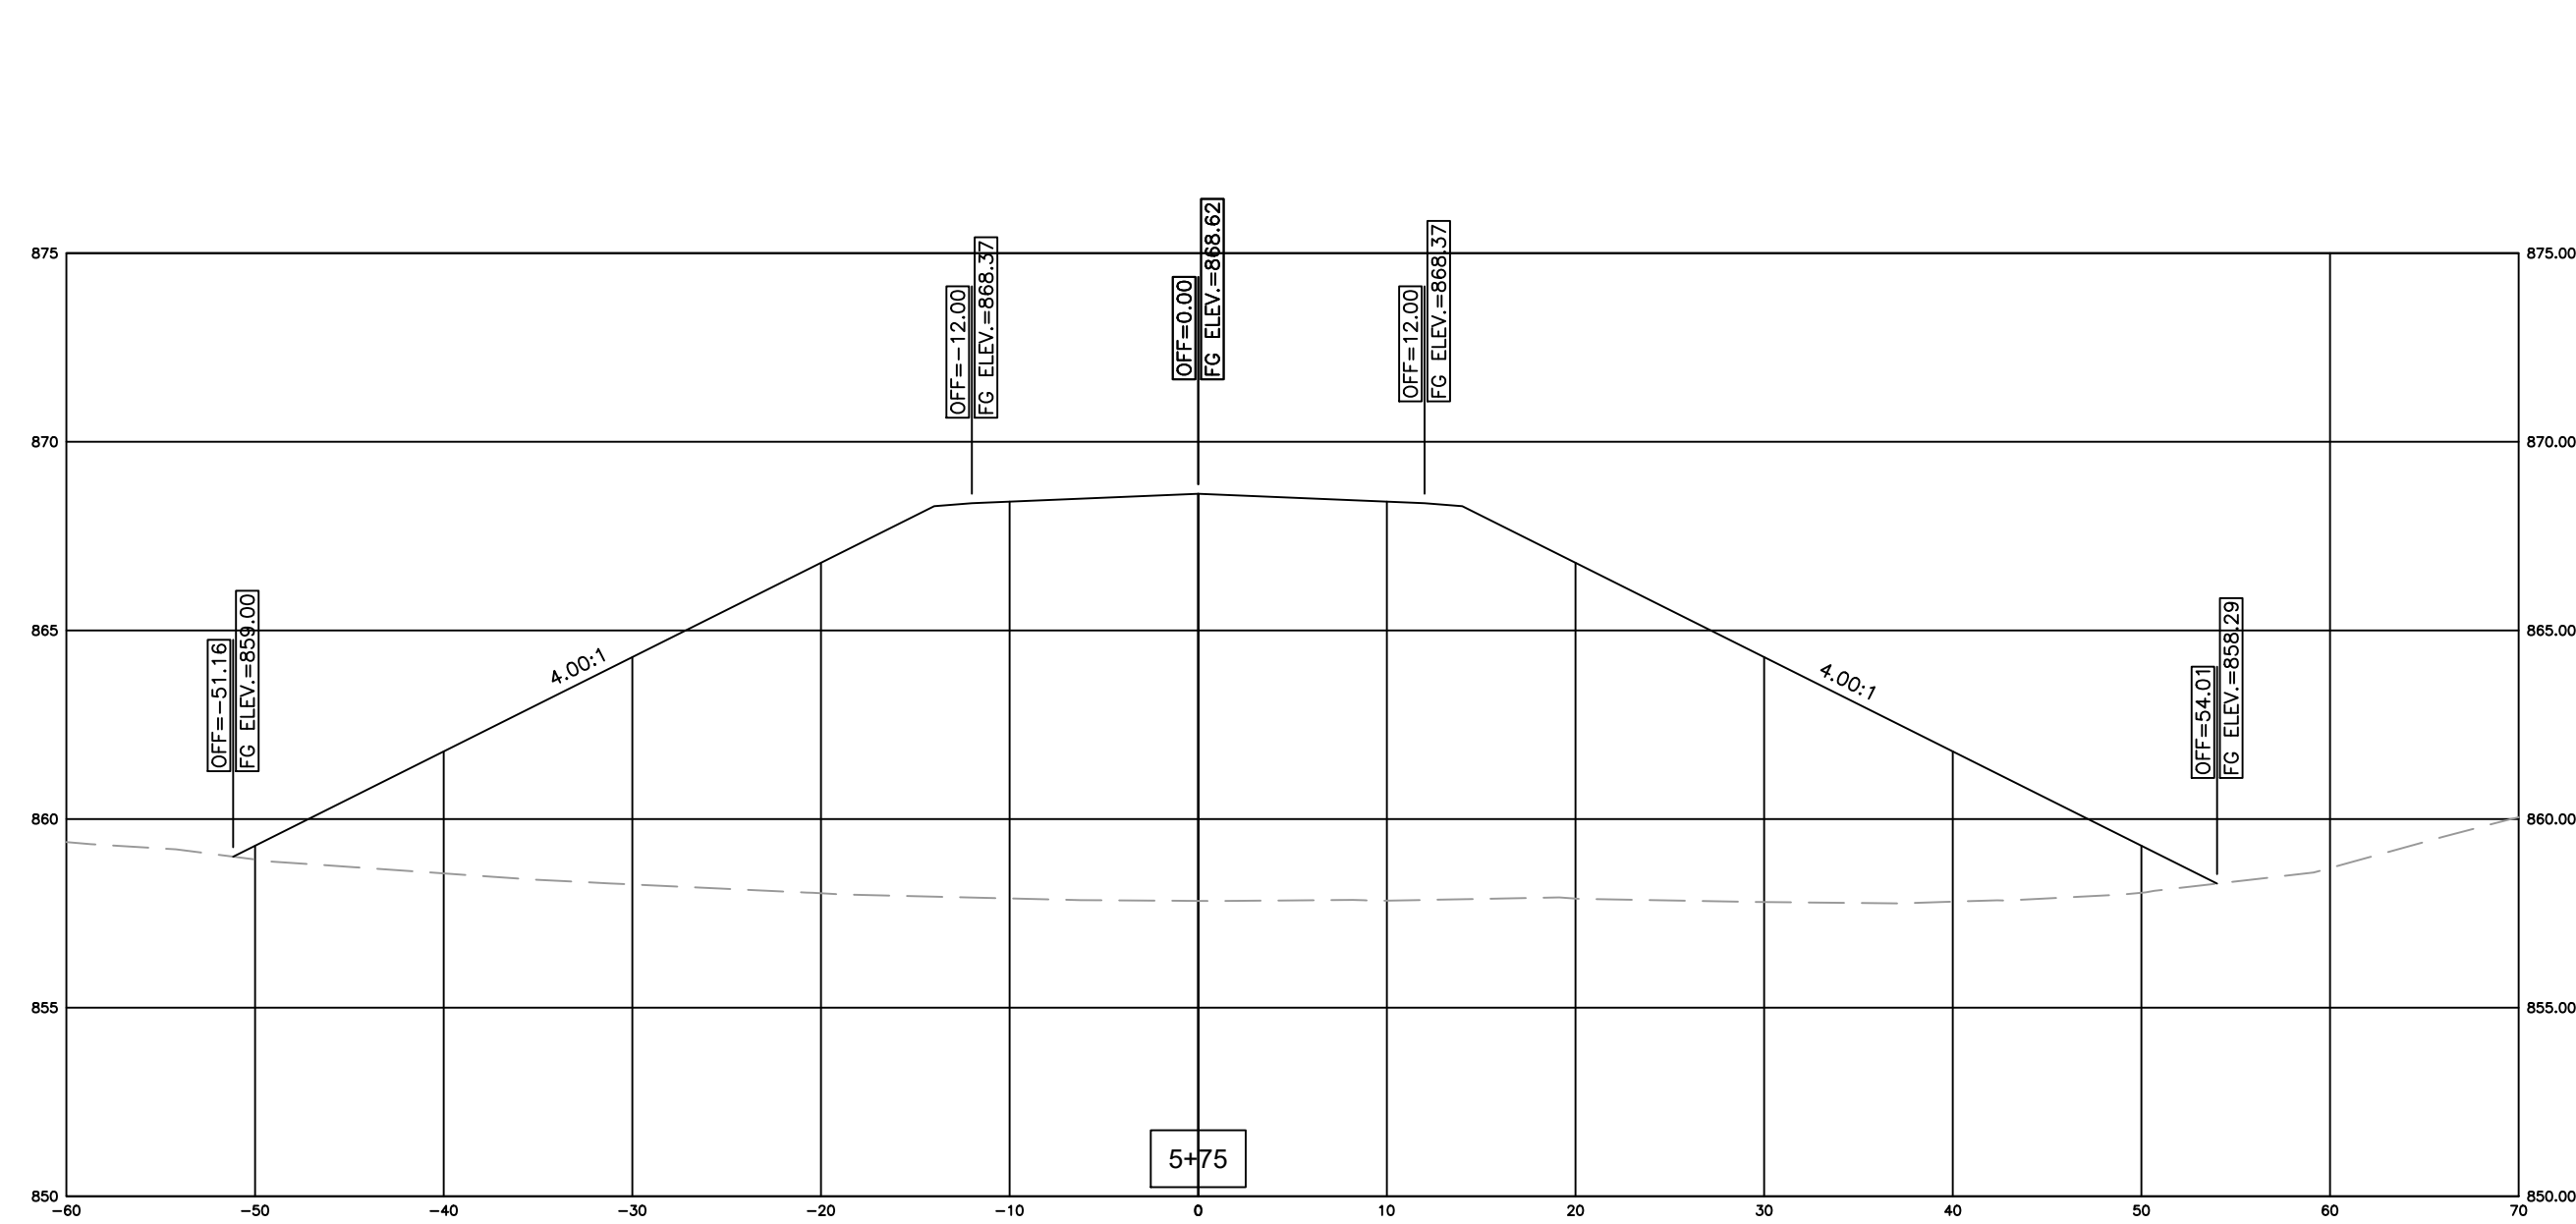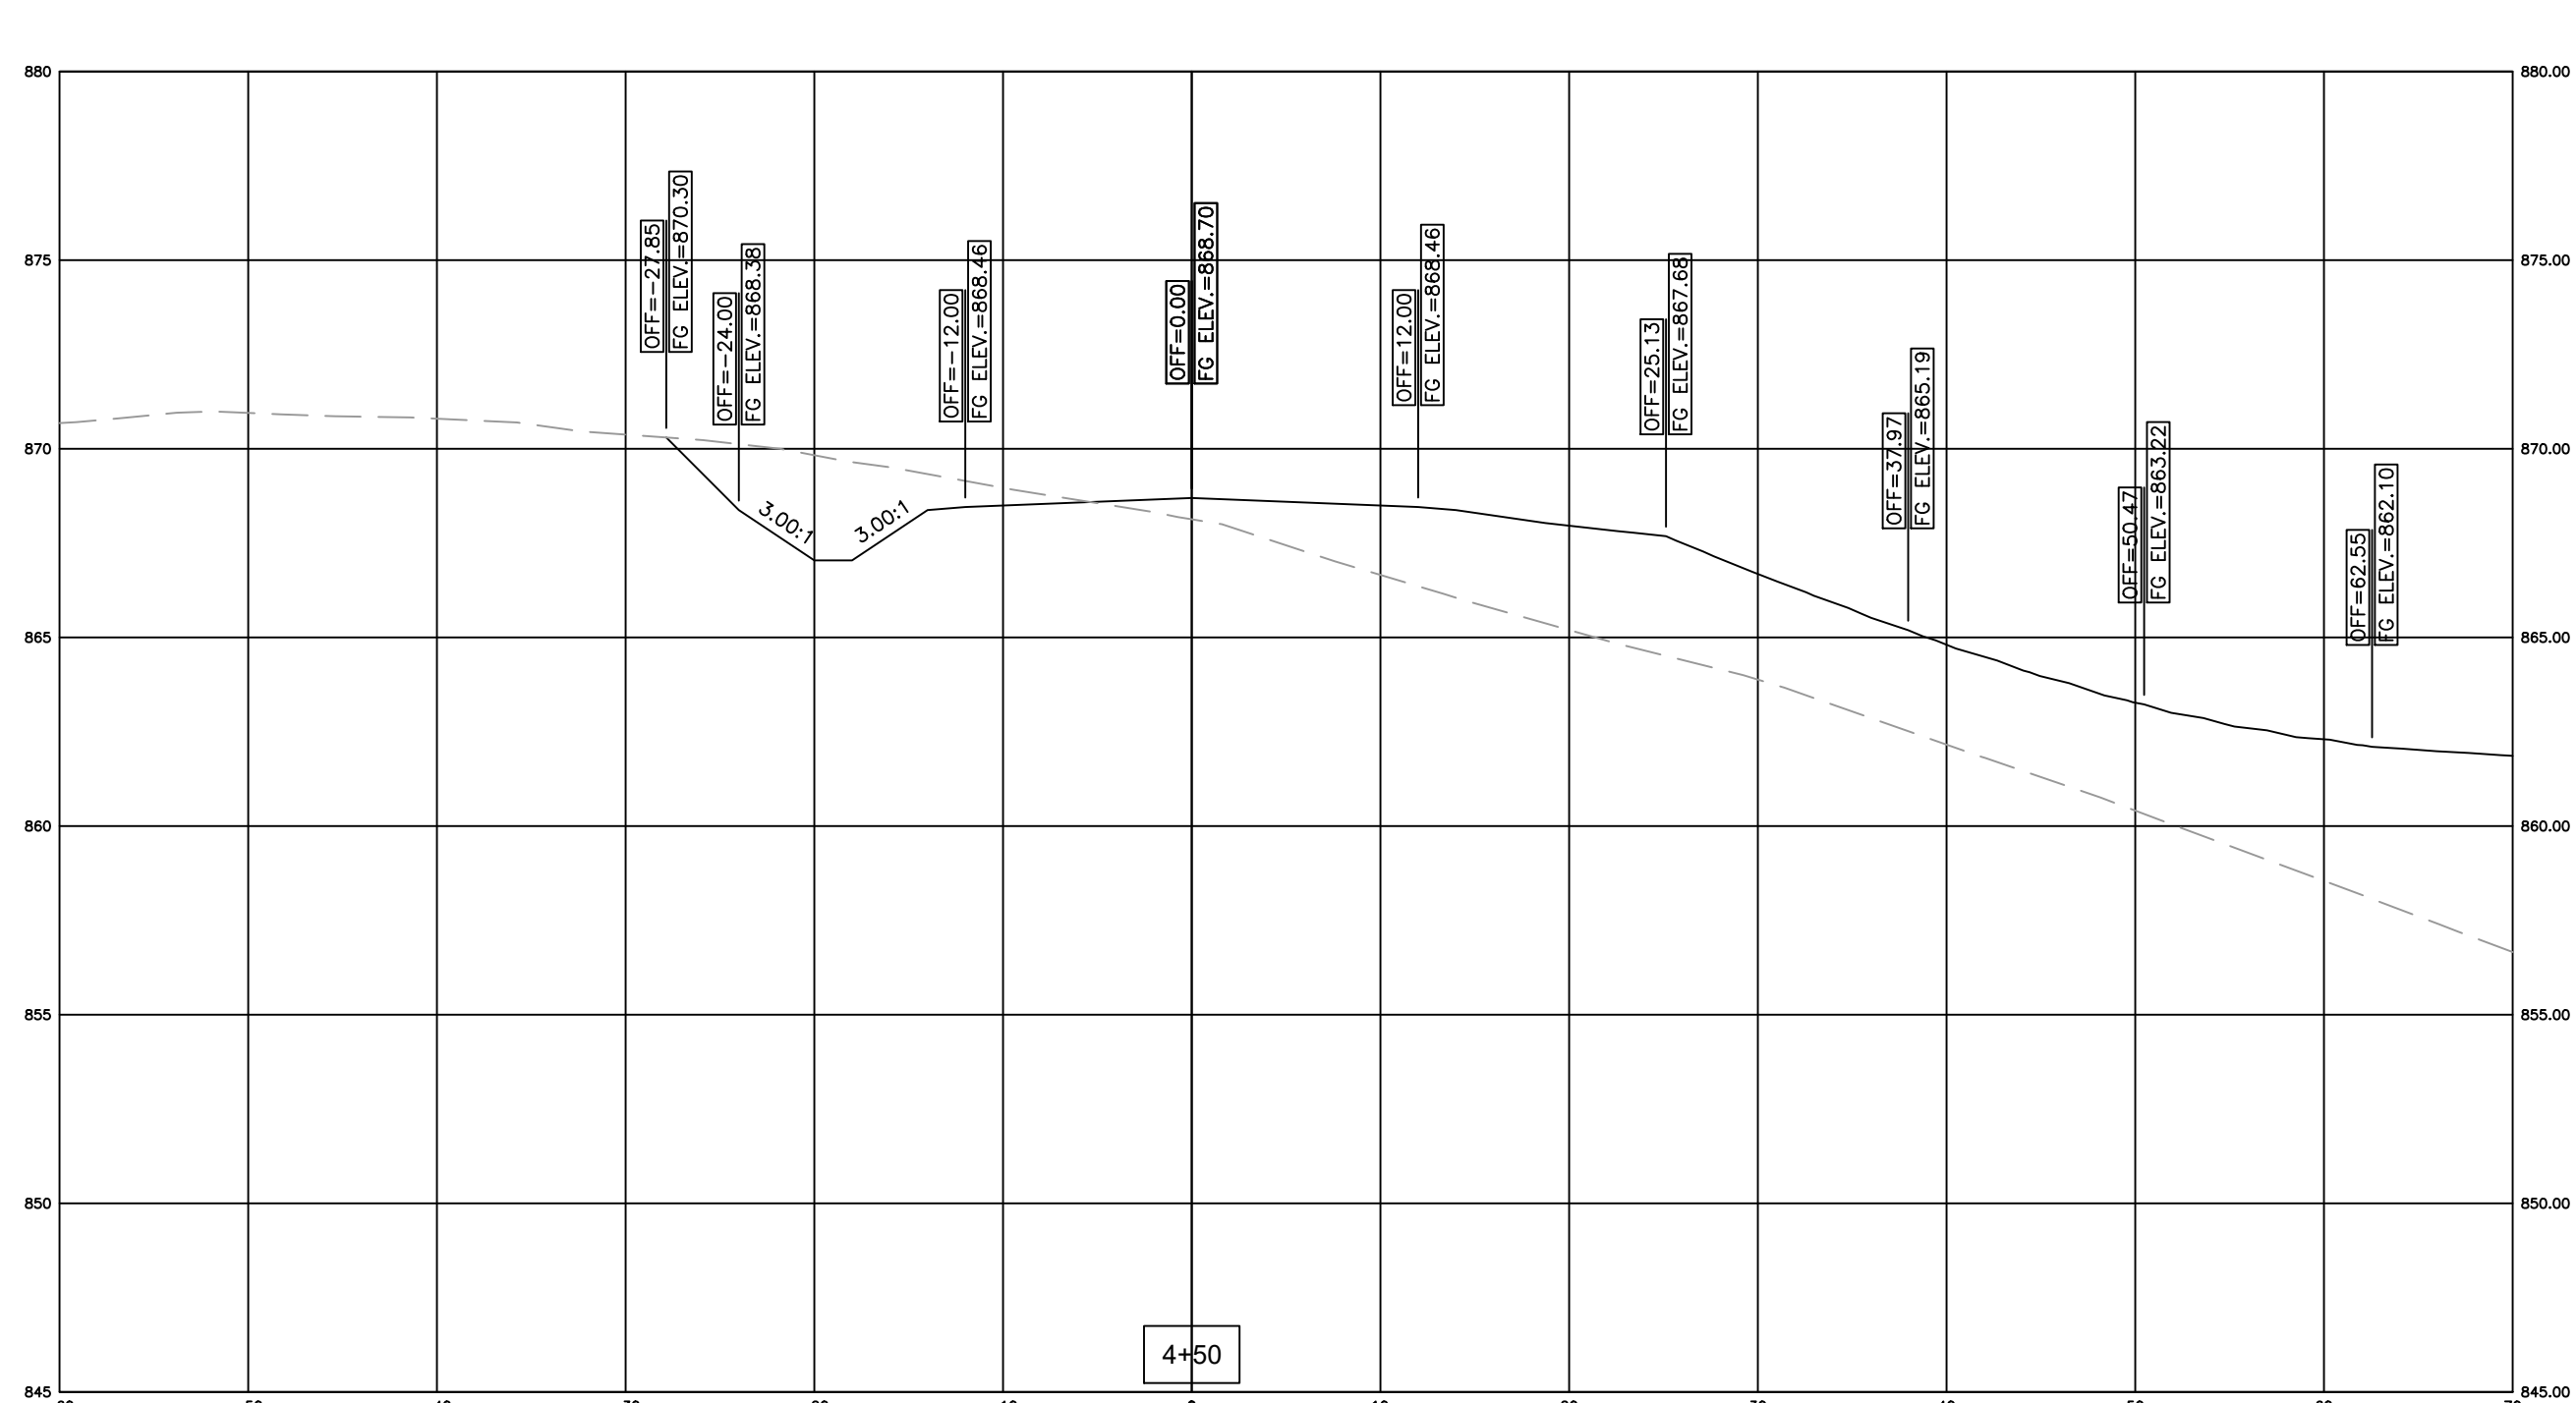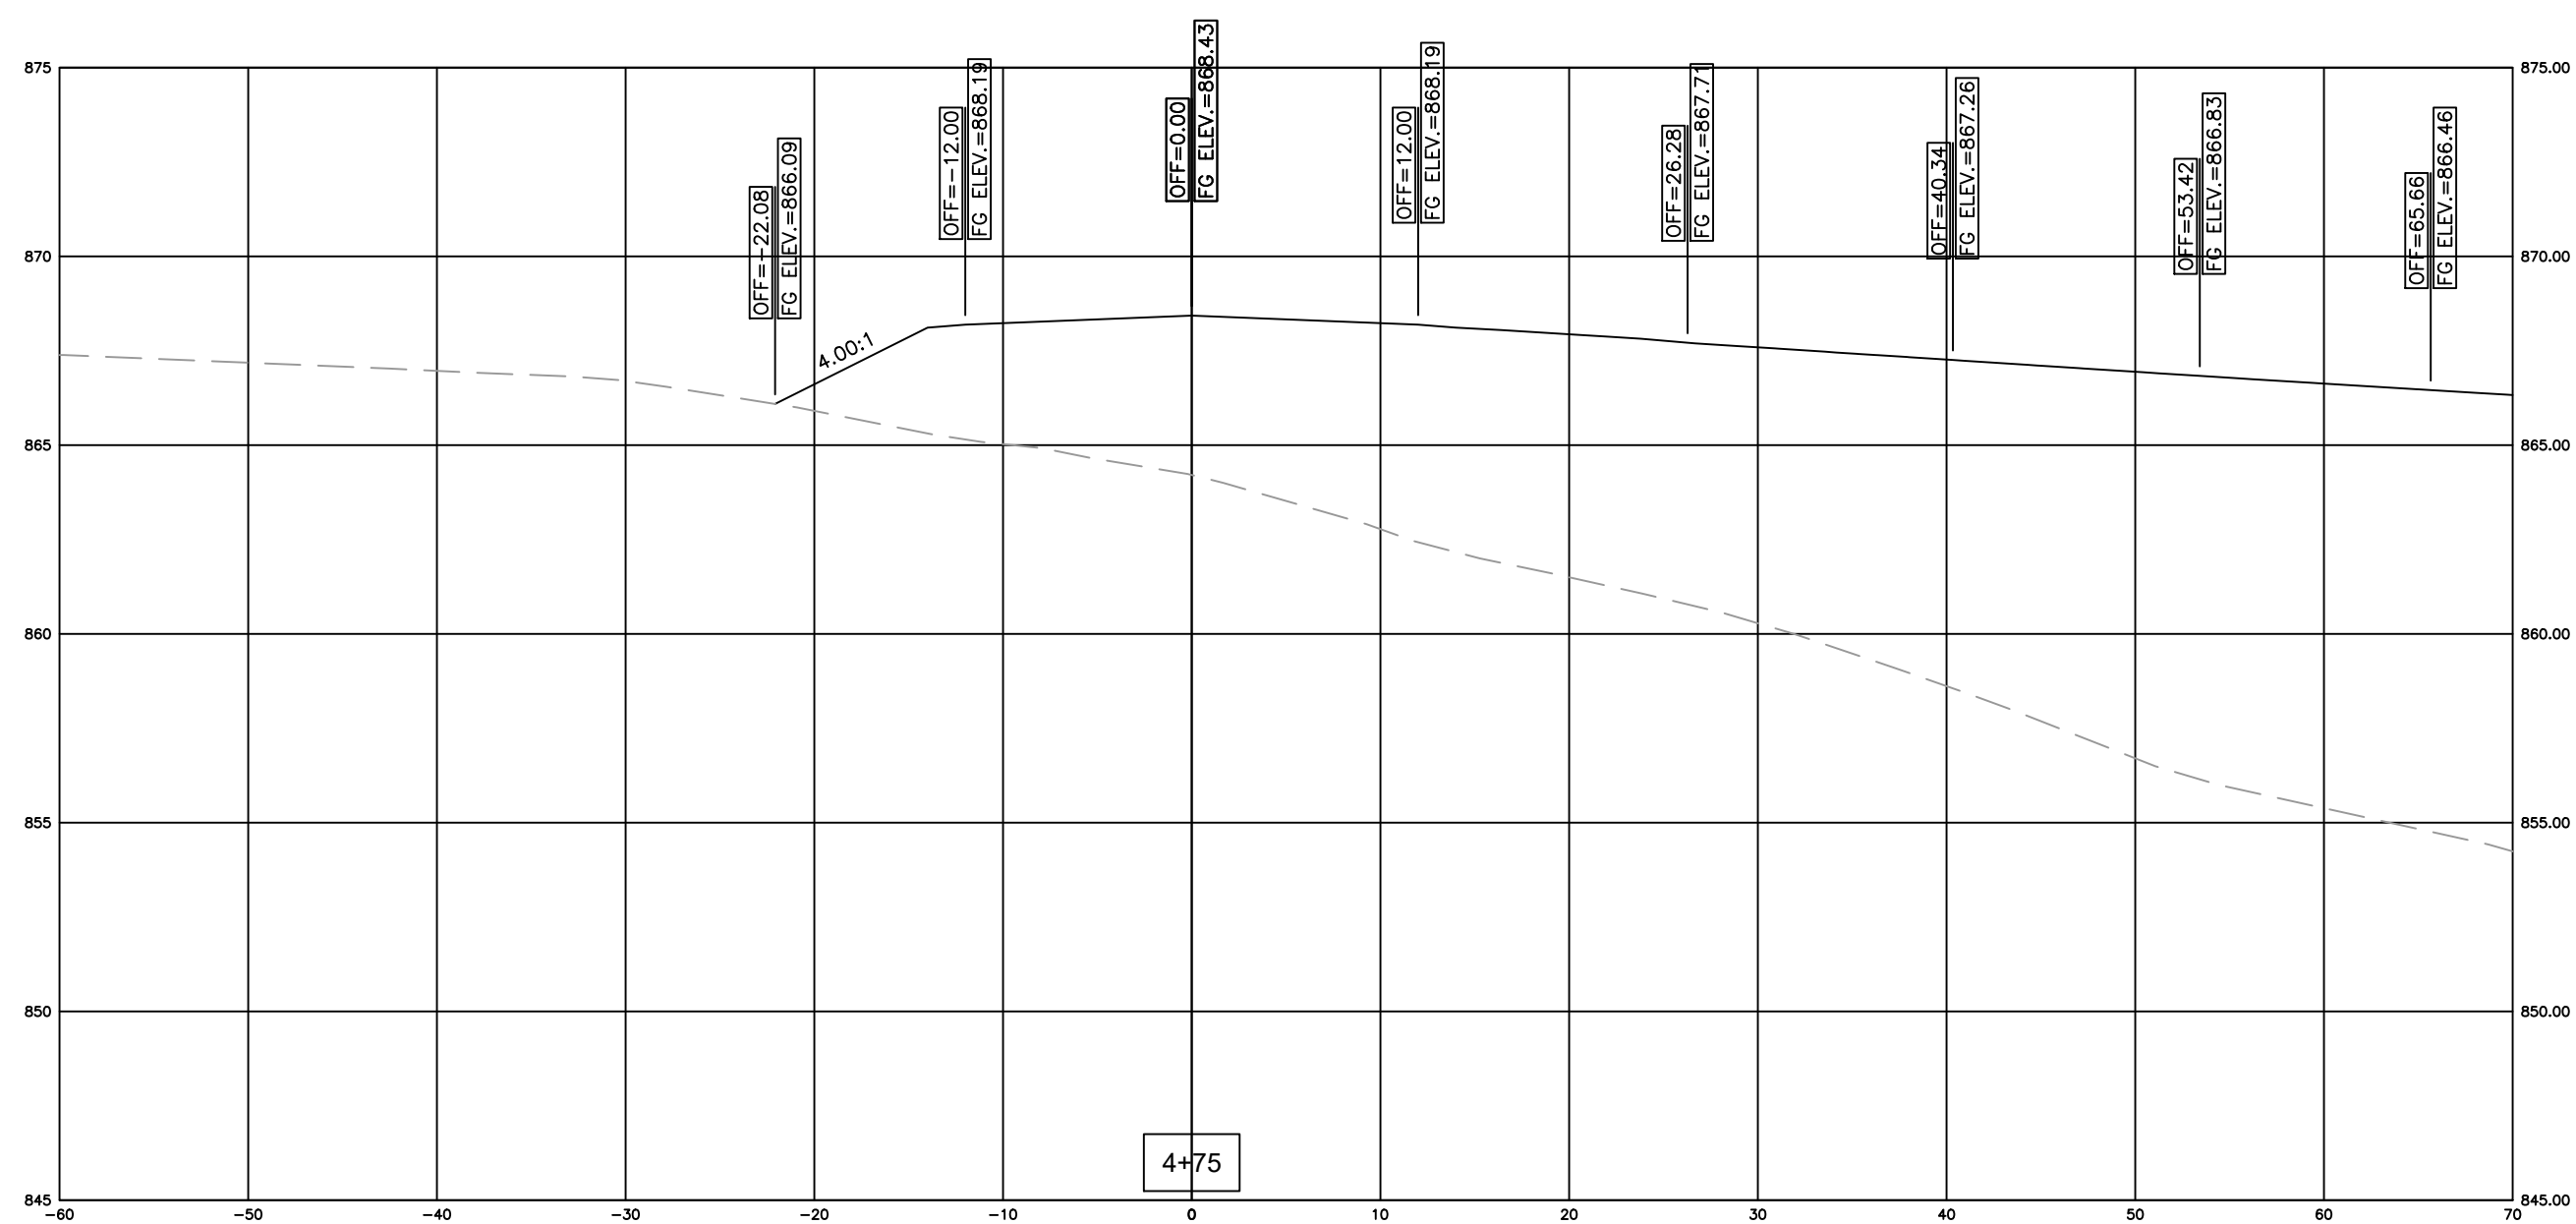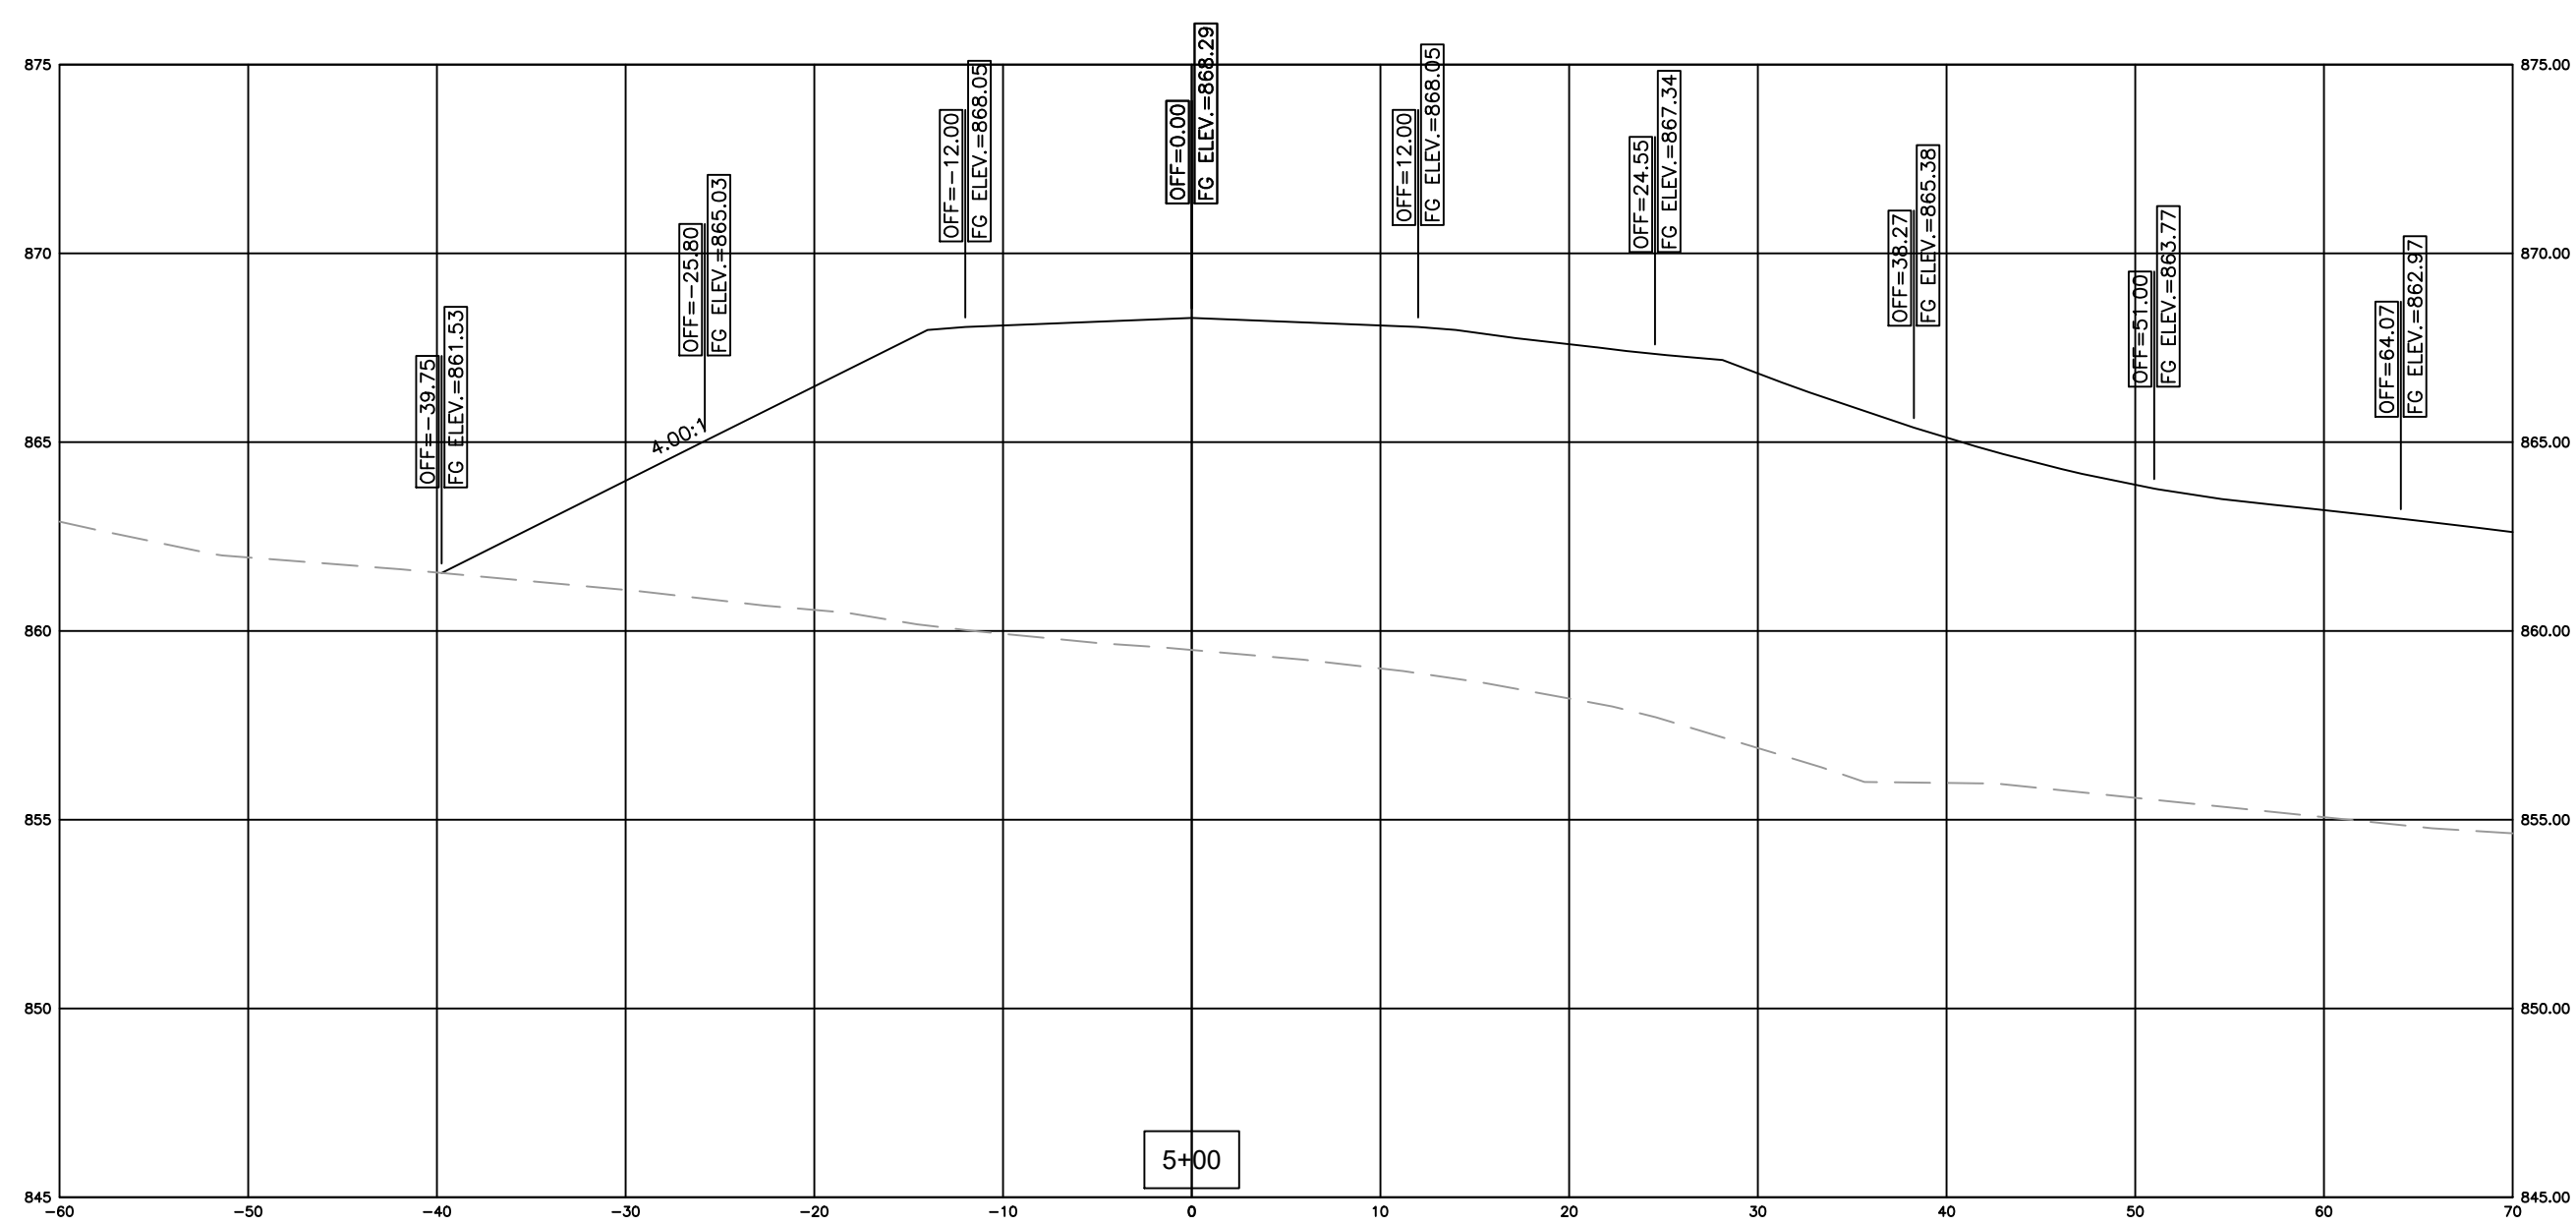

GREEN RIVER COMMERCE PARK

ACCESS ROAD EXTENSION GRADING & DRAINAGE

ADAIR COUNTY, KENTUCKY

PROJECT NO. 2060-11	DATE	REVISION	BY
DESIGNED BY G.A.R.			
DRAWN BY J.R.M.			
CHECKED BY G.A.R.			
REVIEWED BY G.A.R.			
DATE SEPTEMBER 2020	© copyright WOLFE & COMPANY, INC. is a registered trademark of Wolfe & Company, Inc. and is used herein under license. All other trademarks are the property of their respective owners. Wolfe & Company, Inc. is not responsible for any errors or omissions in this document. Wolfe & Company, Inc. is not responsible for any damages or losses resulting from the use of this document.		









nse
OF KENTUCKY, INC.

Engineers
Architects
Planners

DRAWING NO.

XS-3

SHEET OF

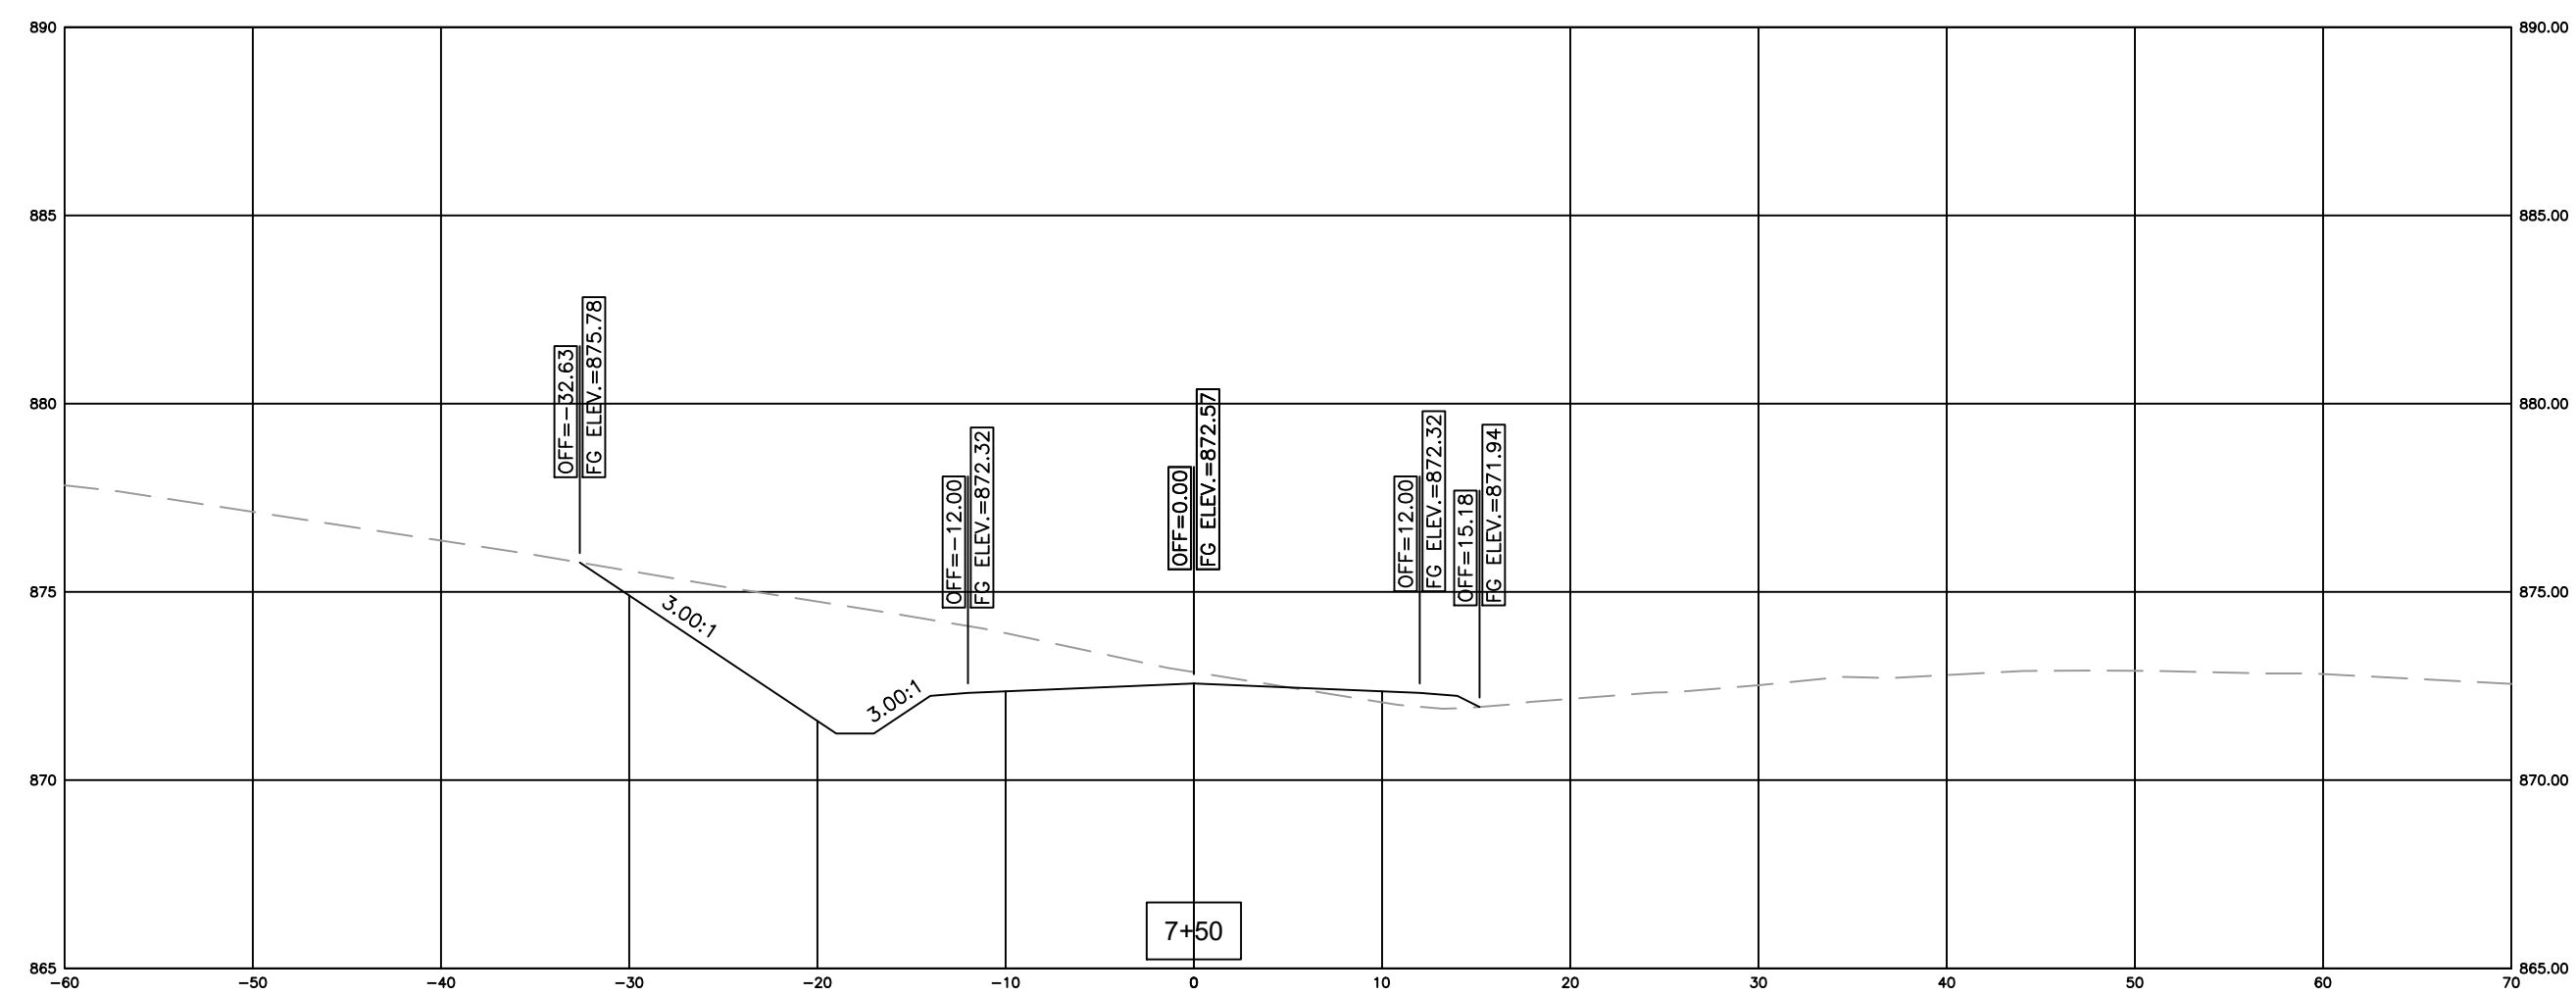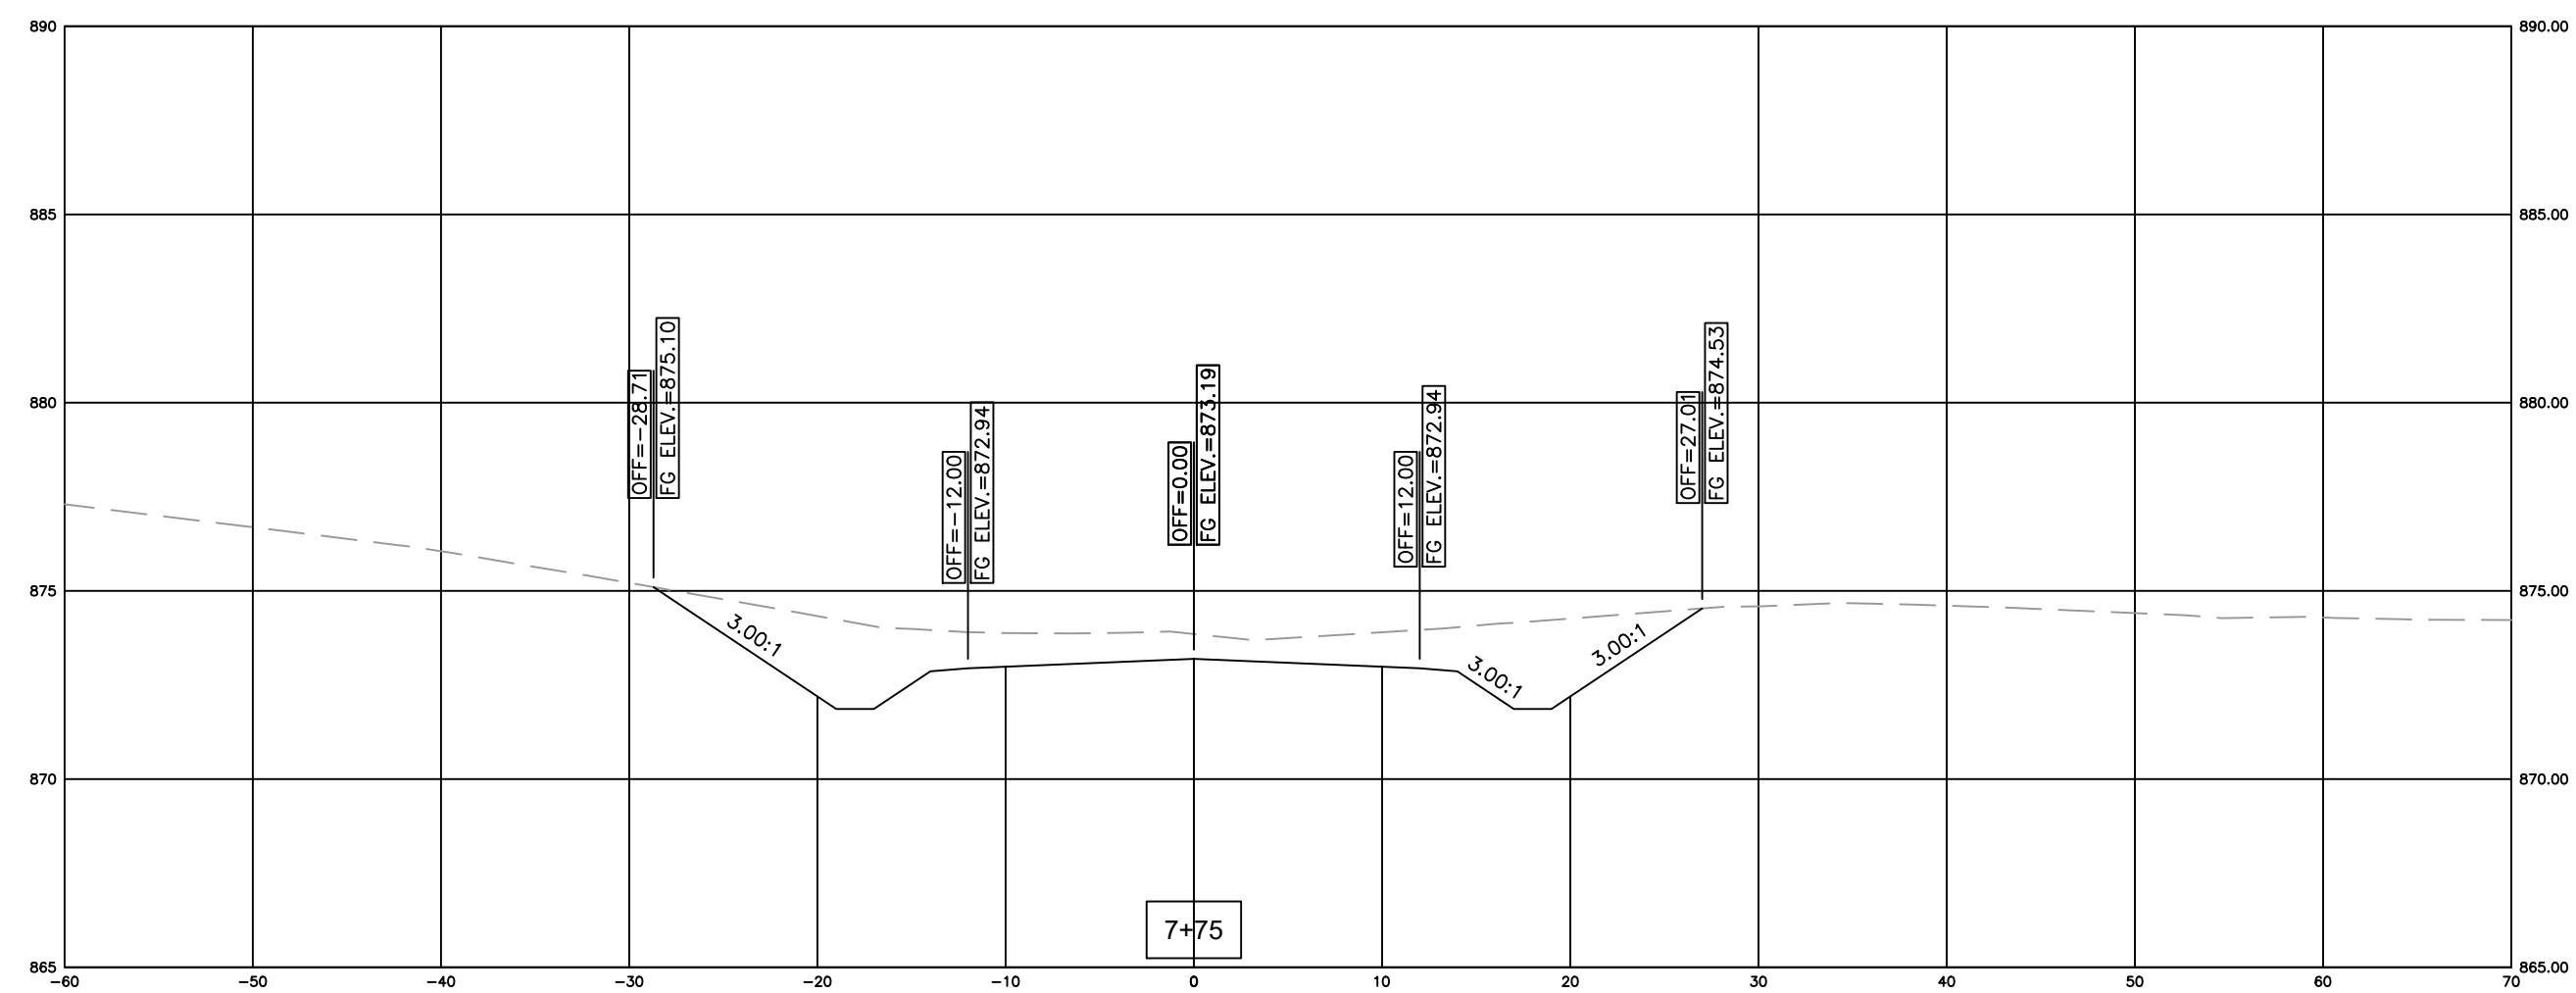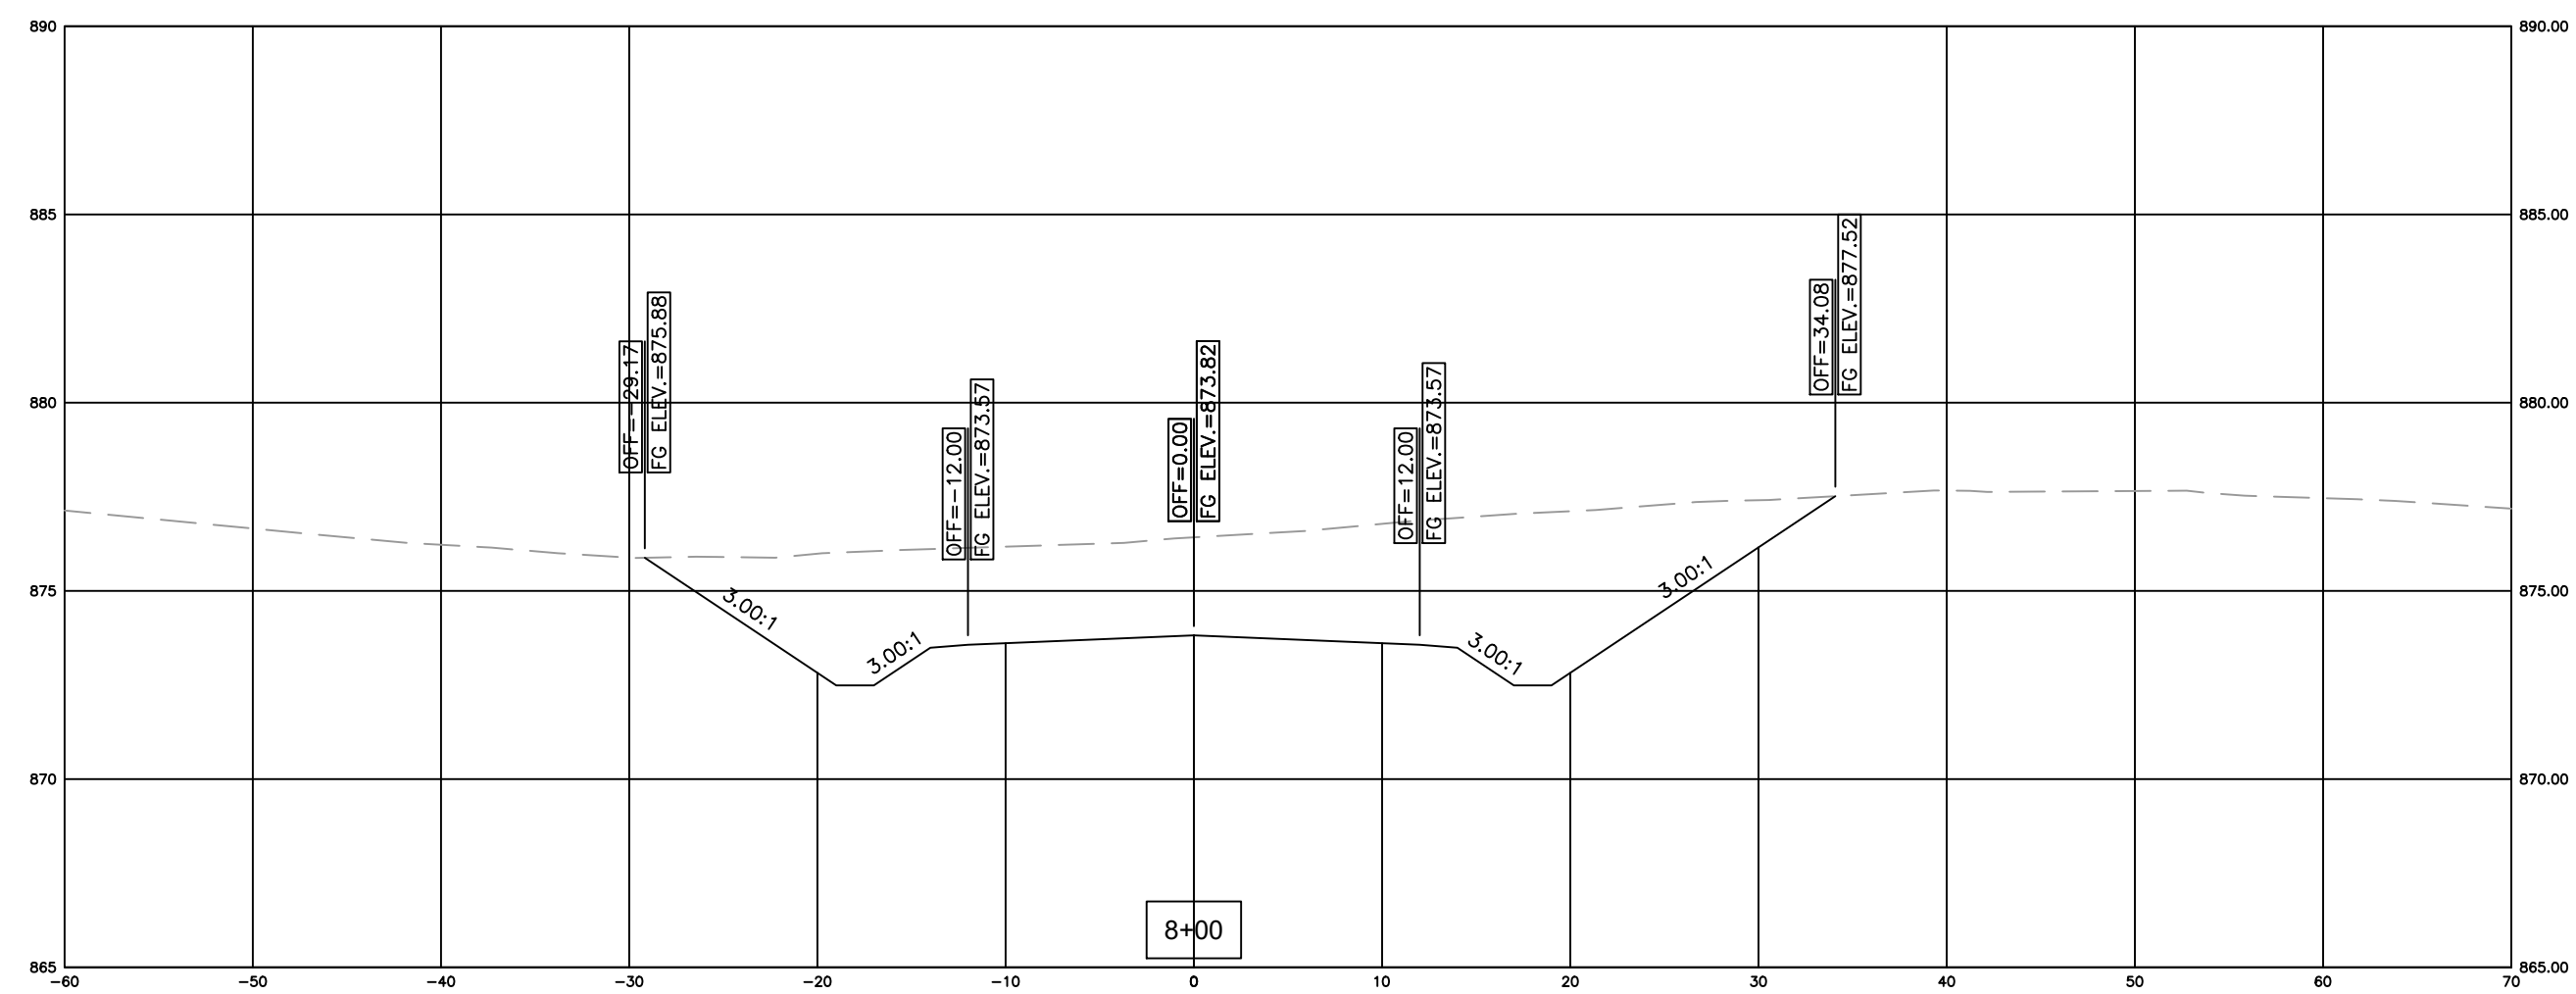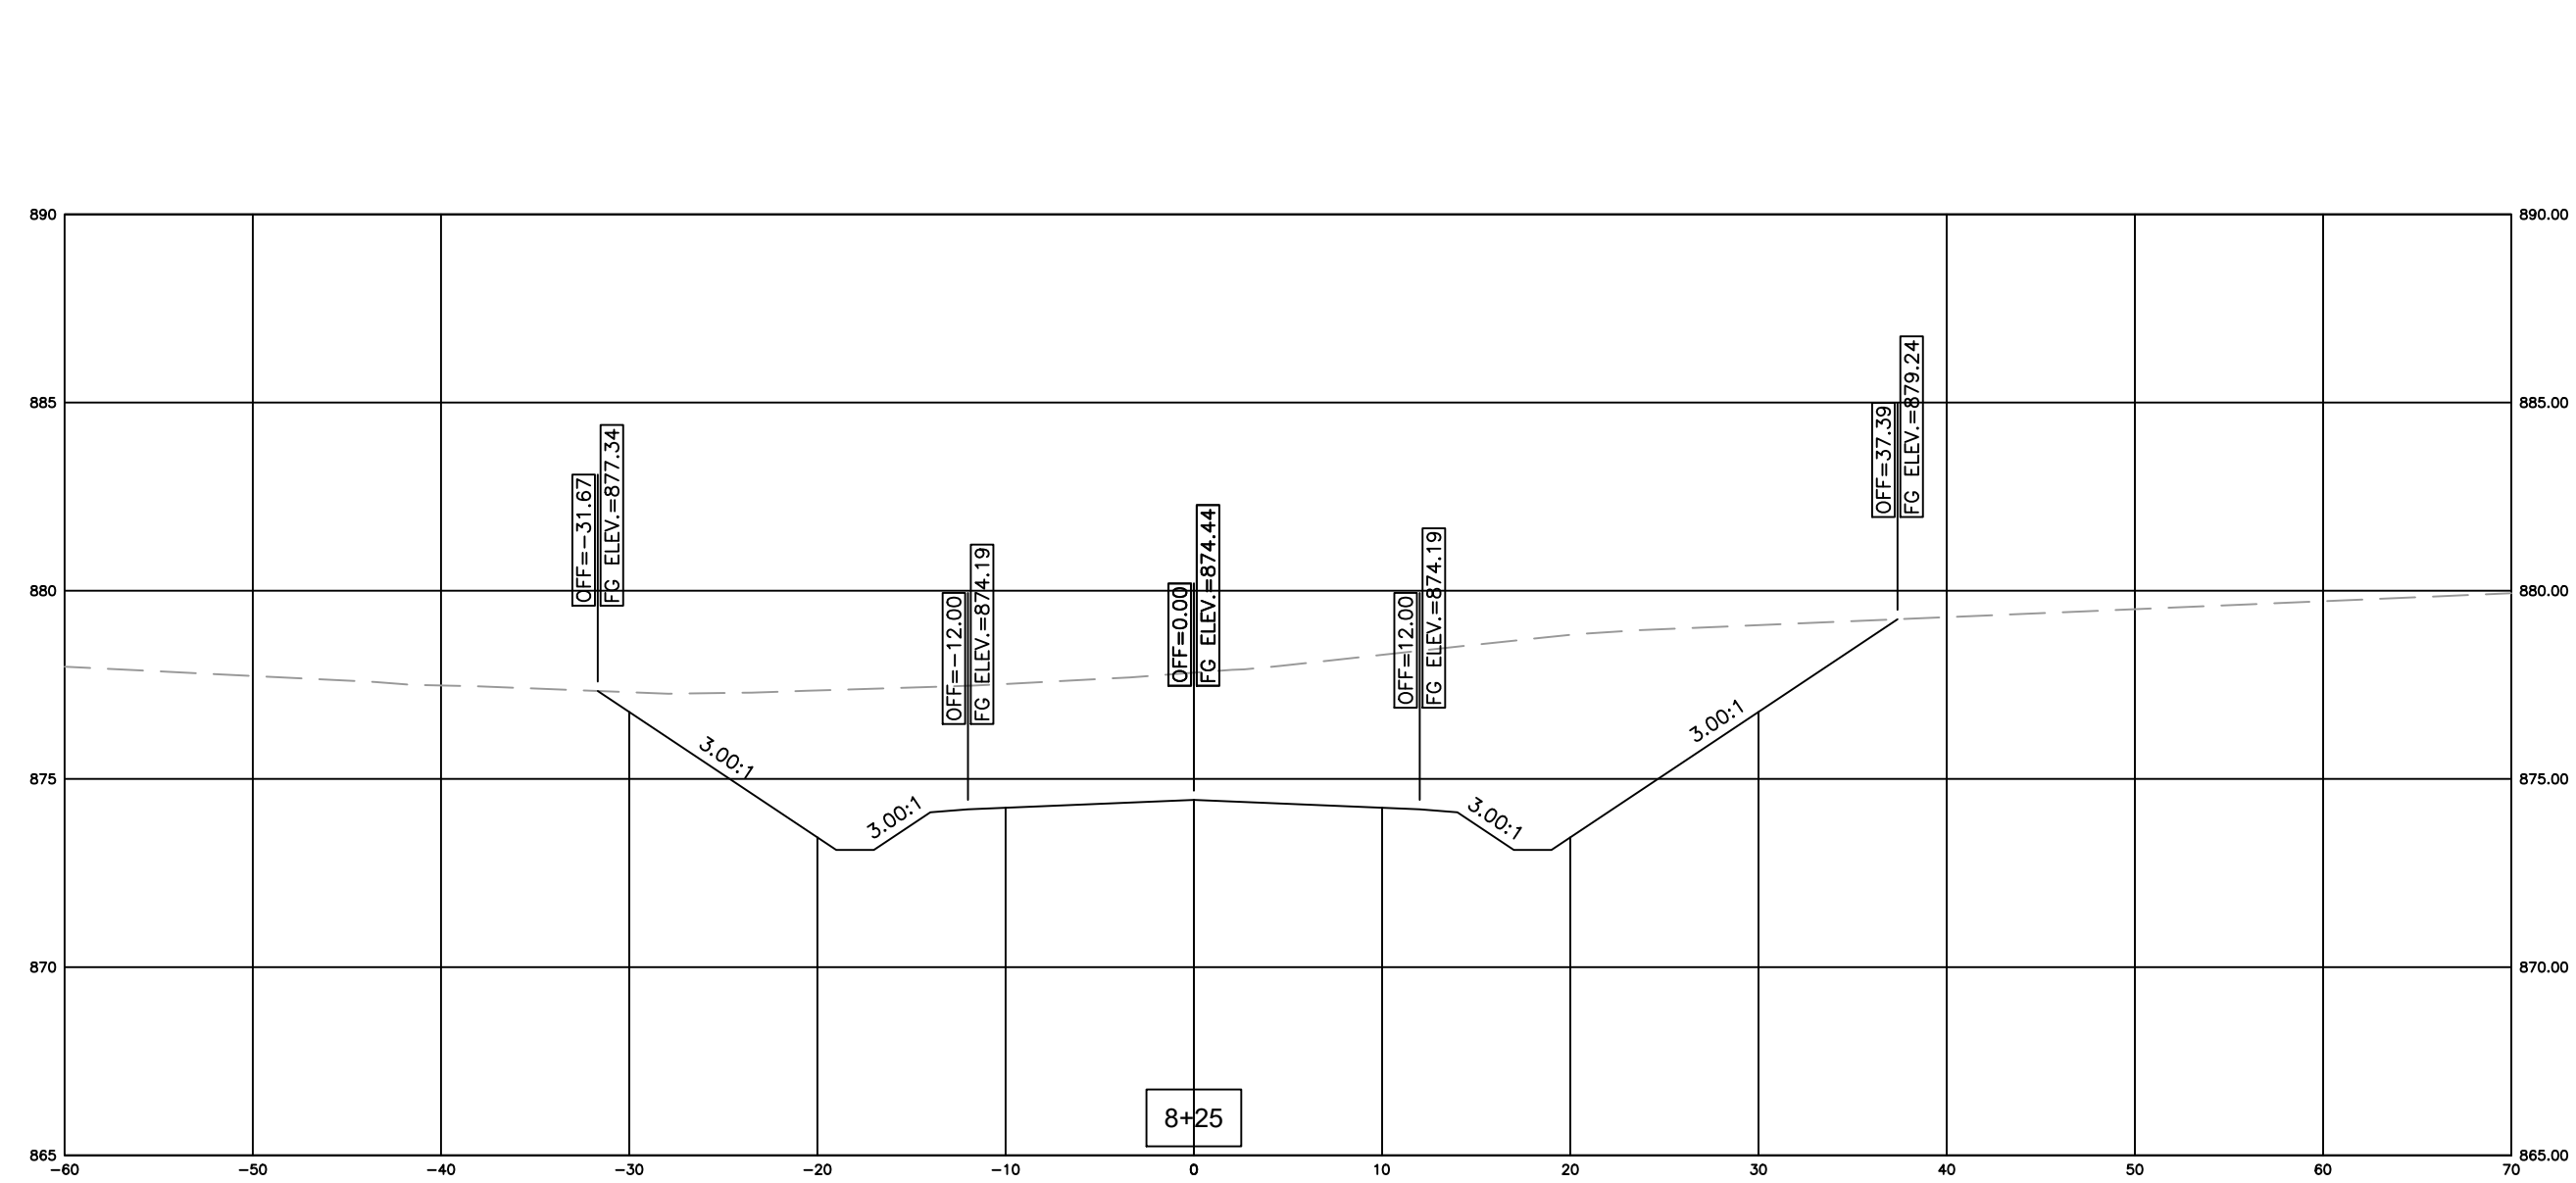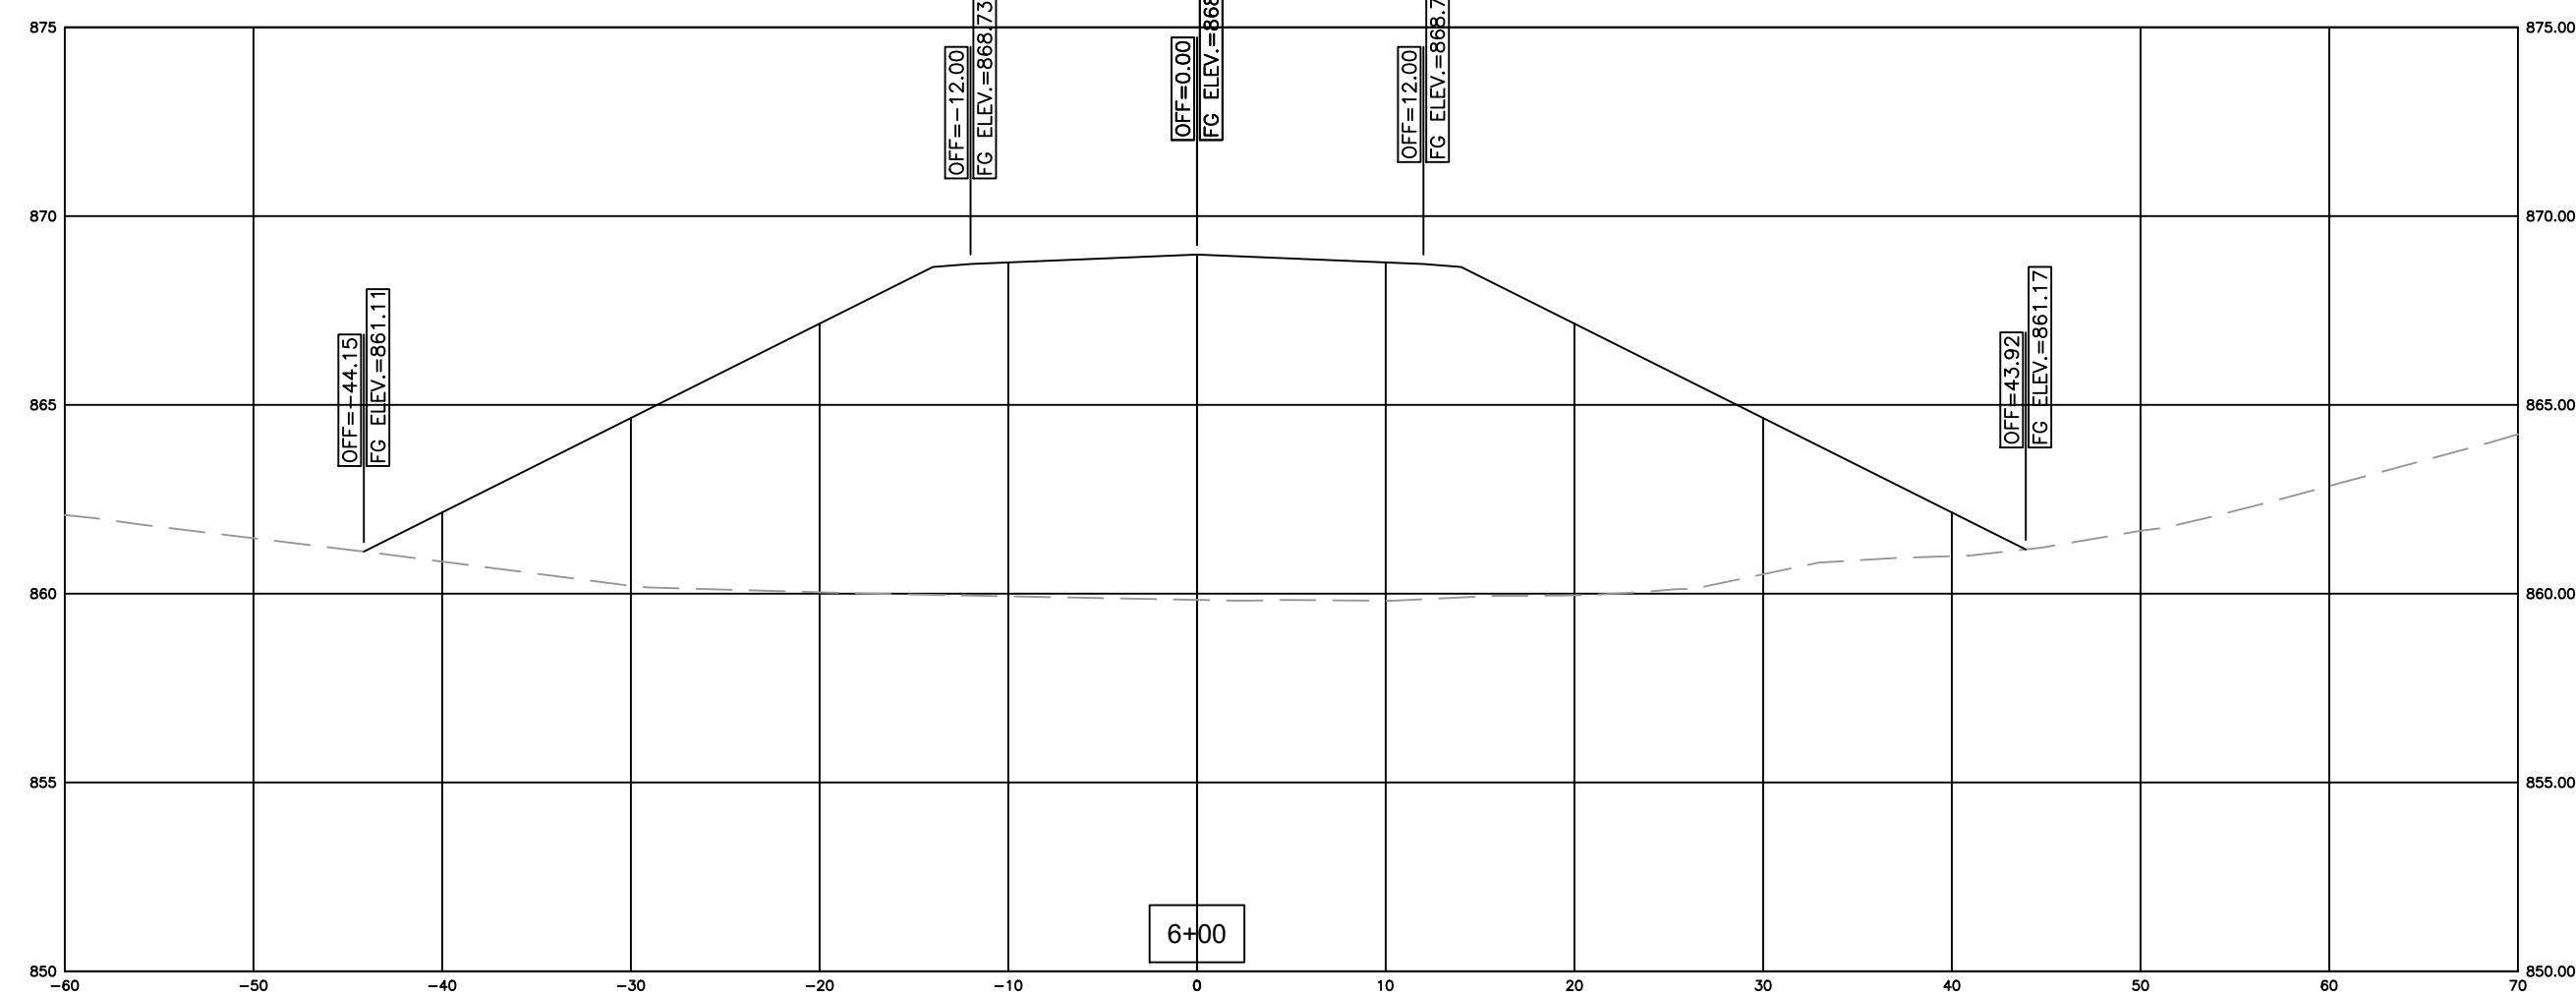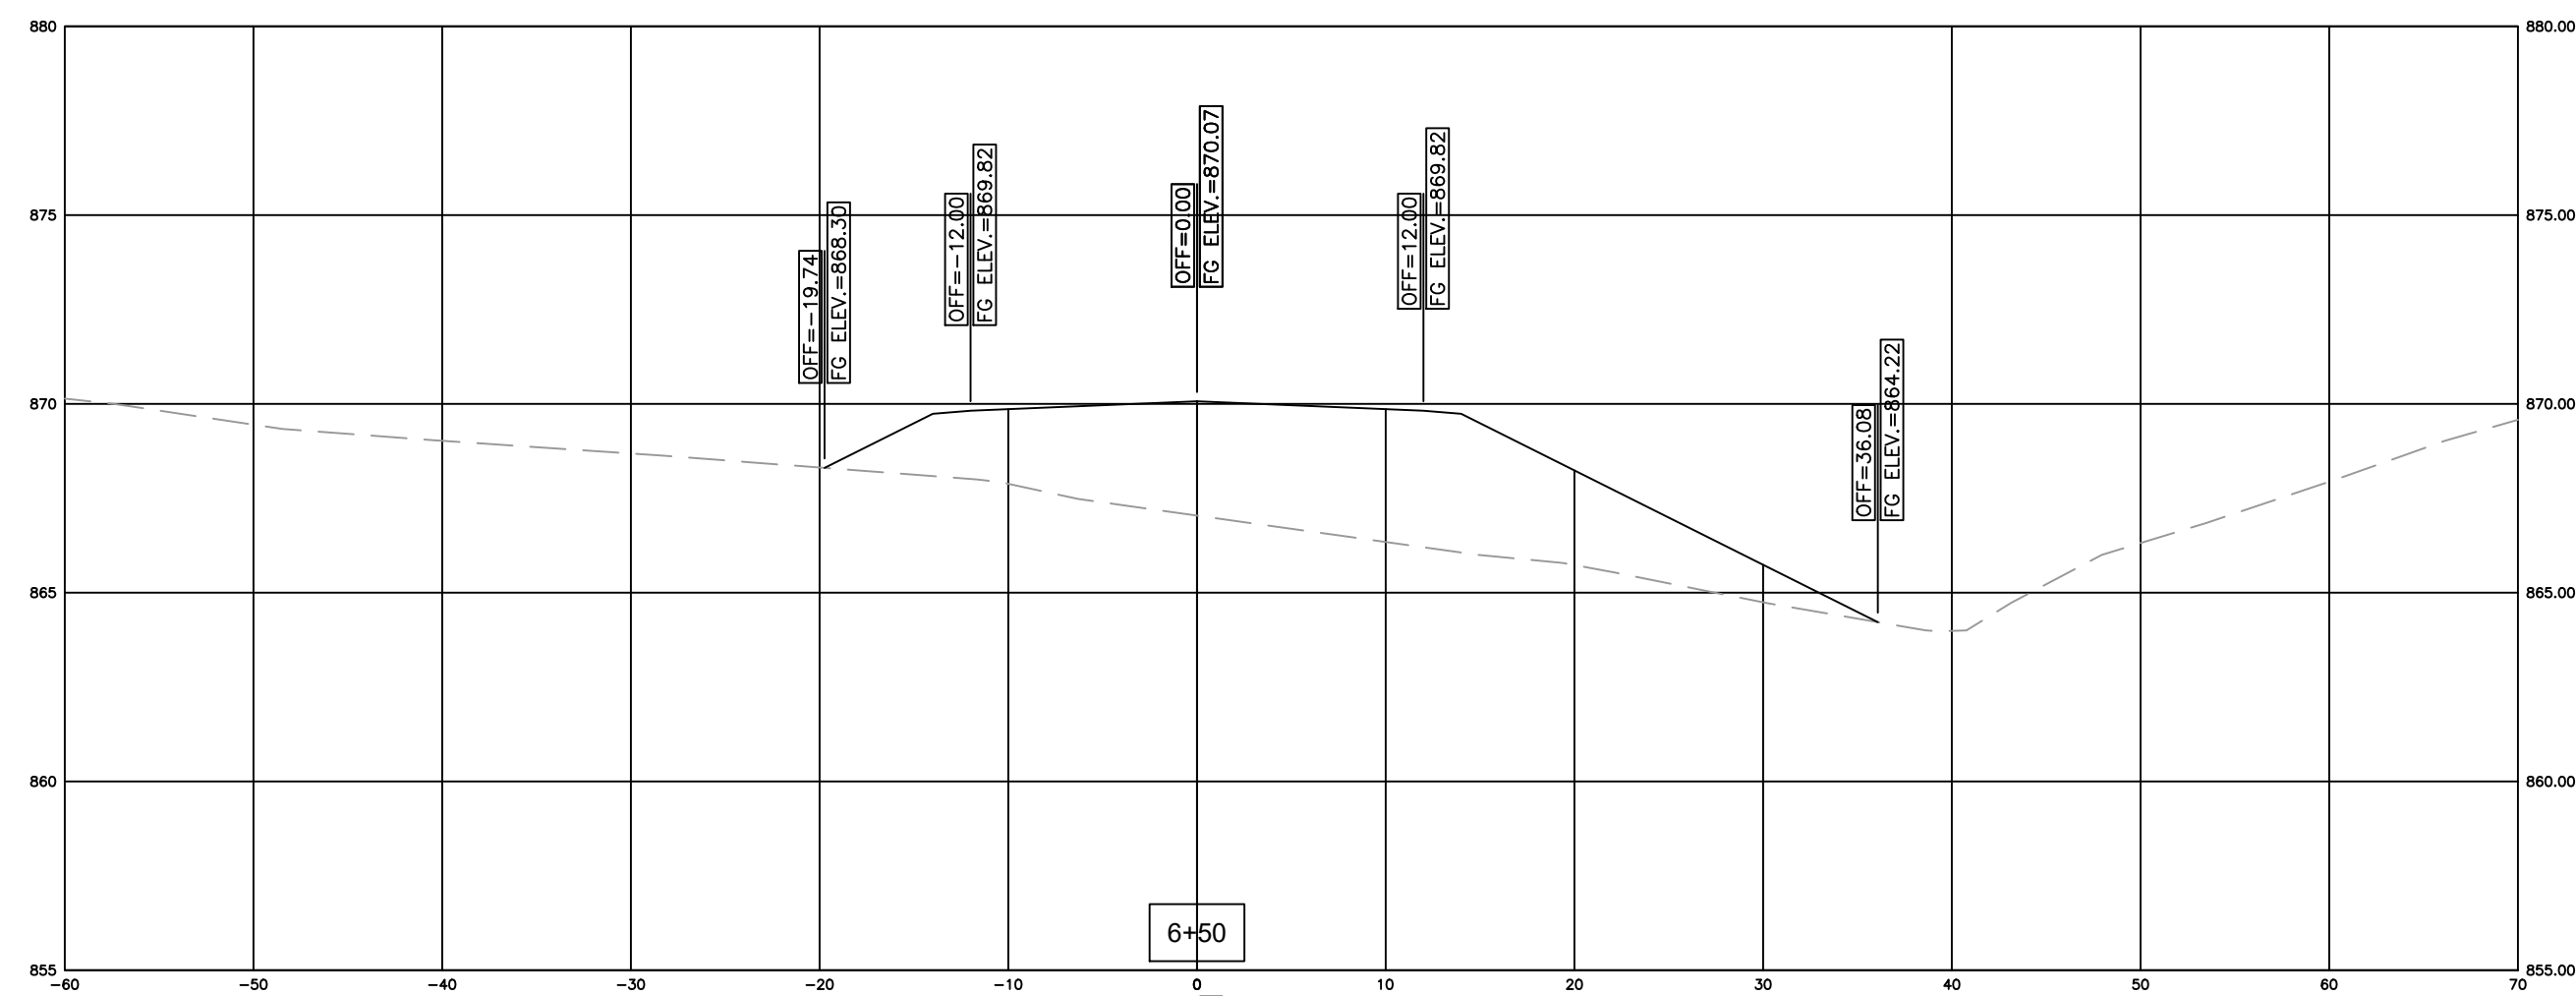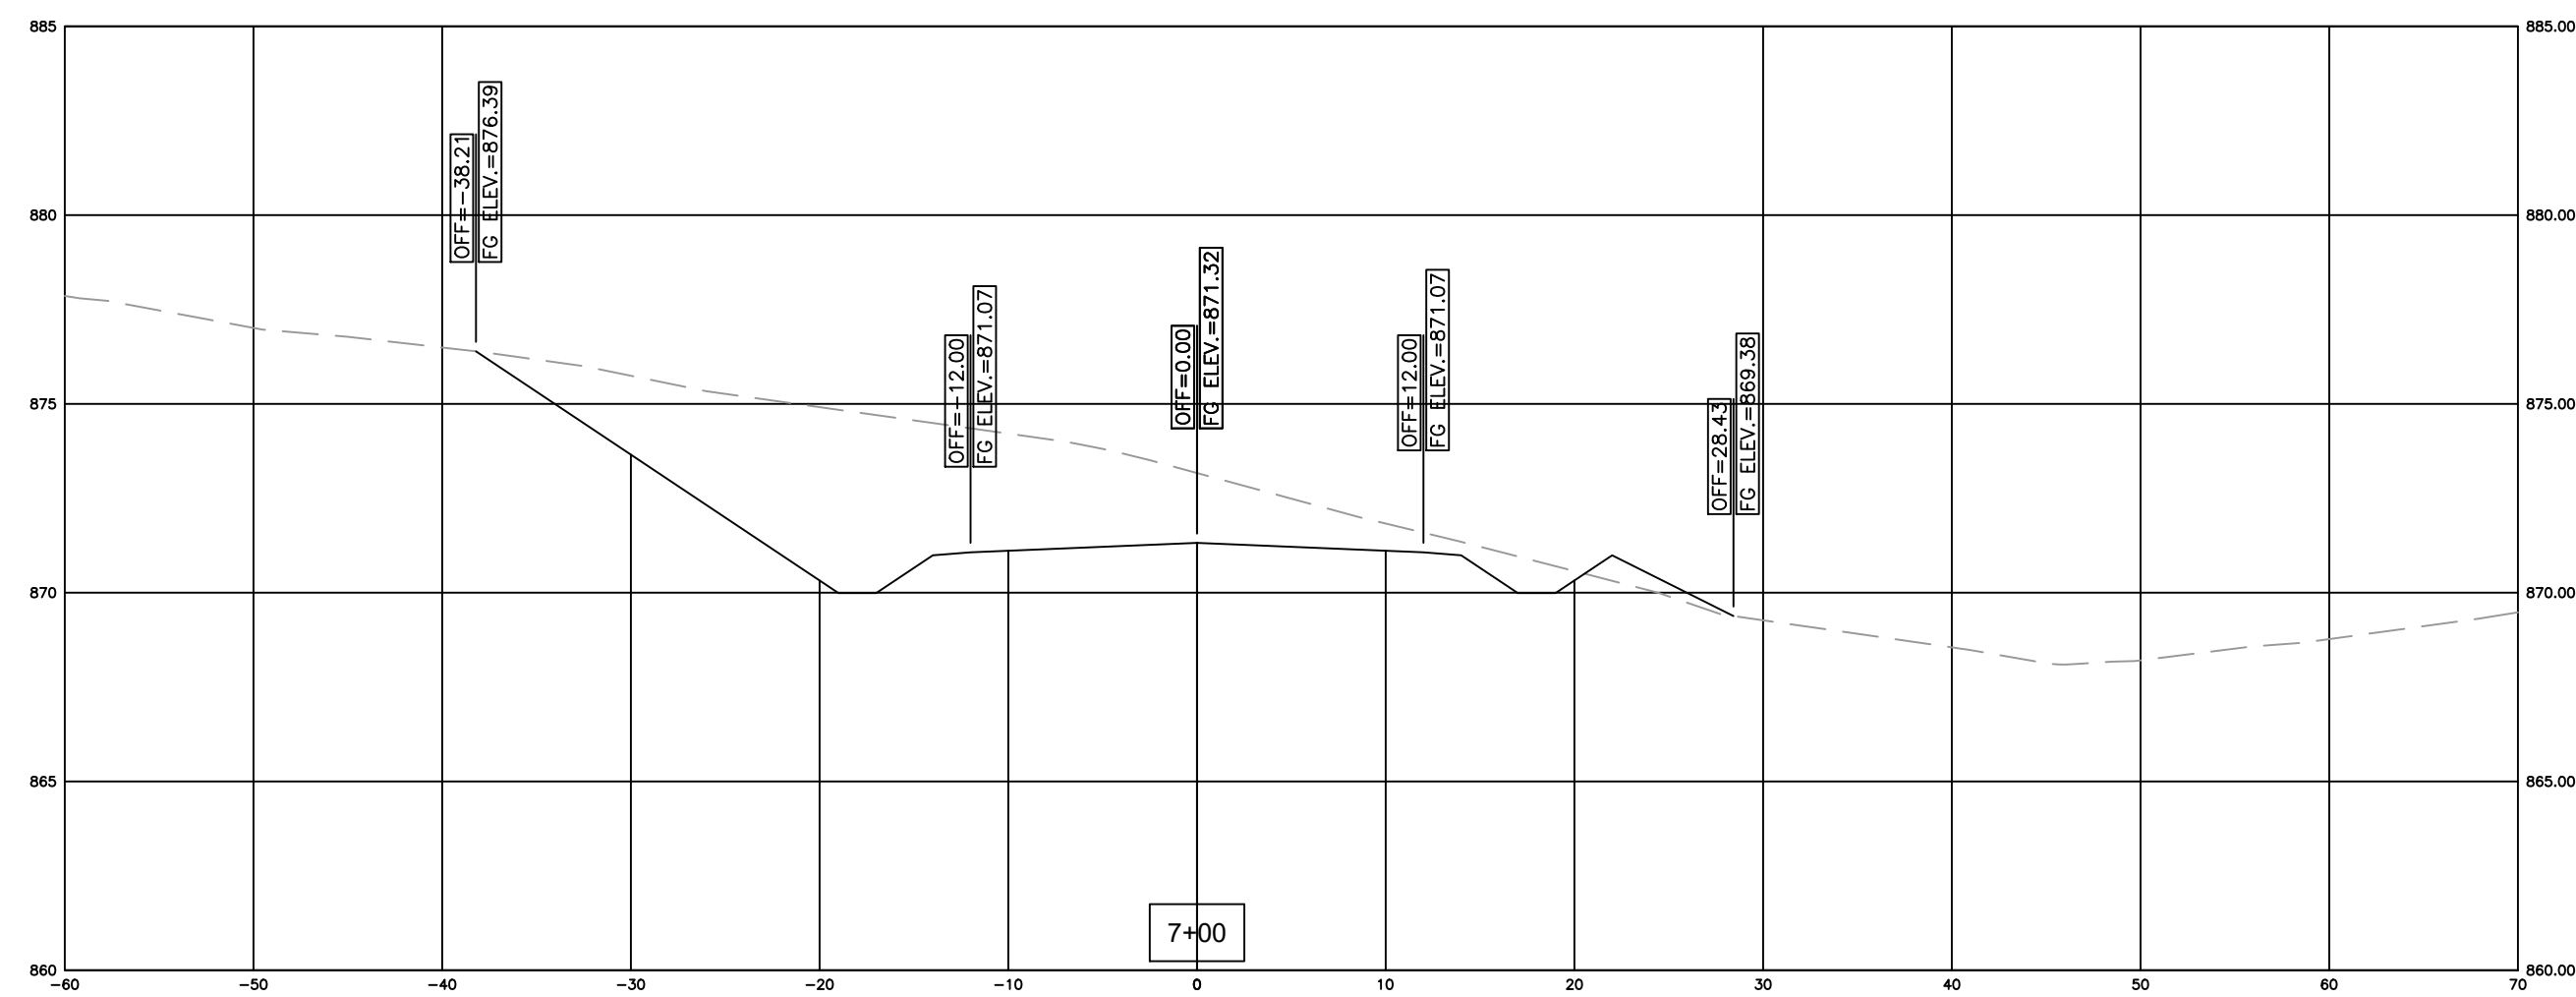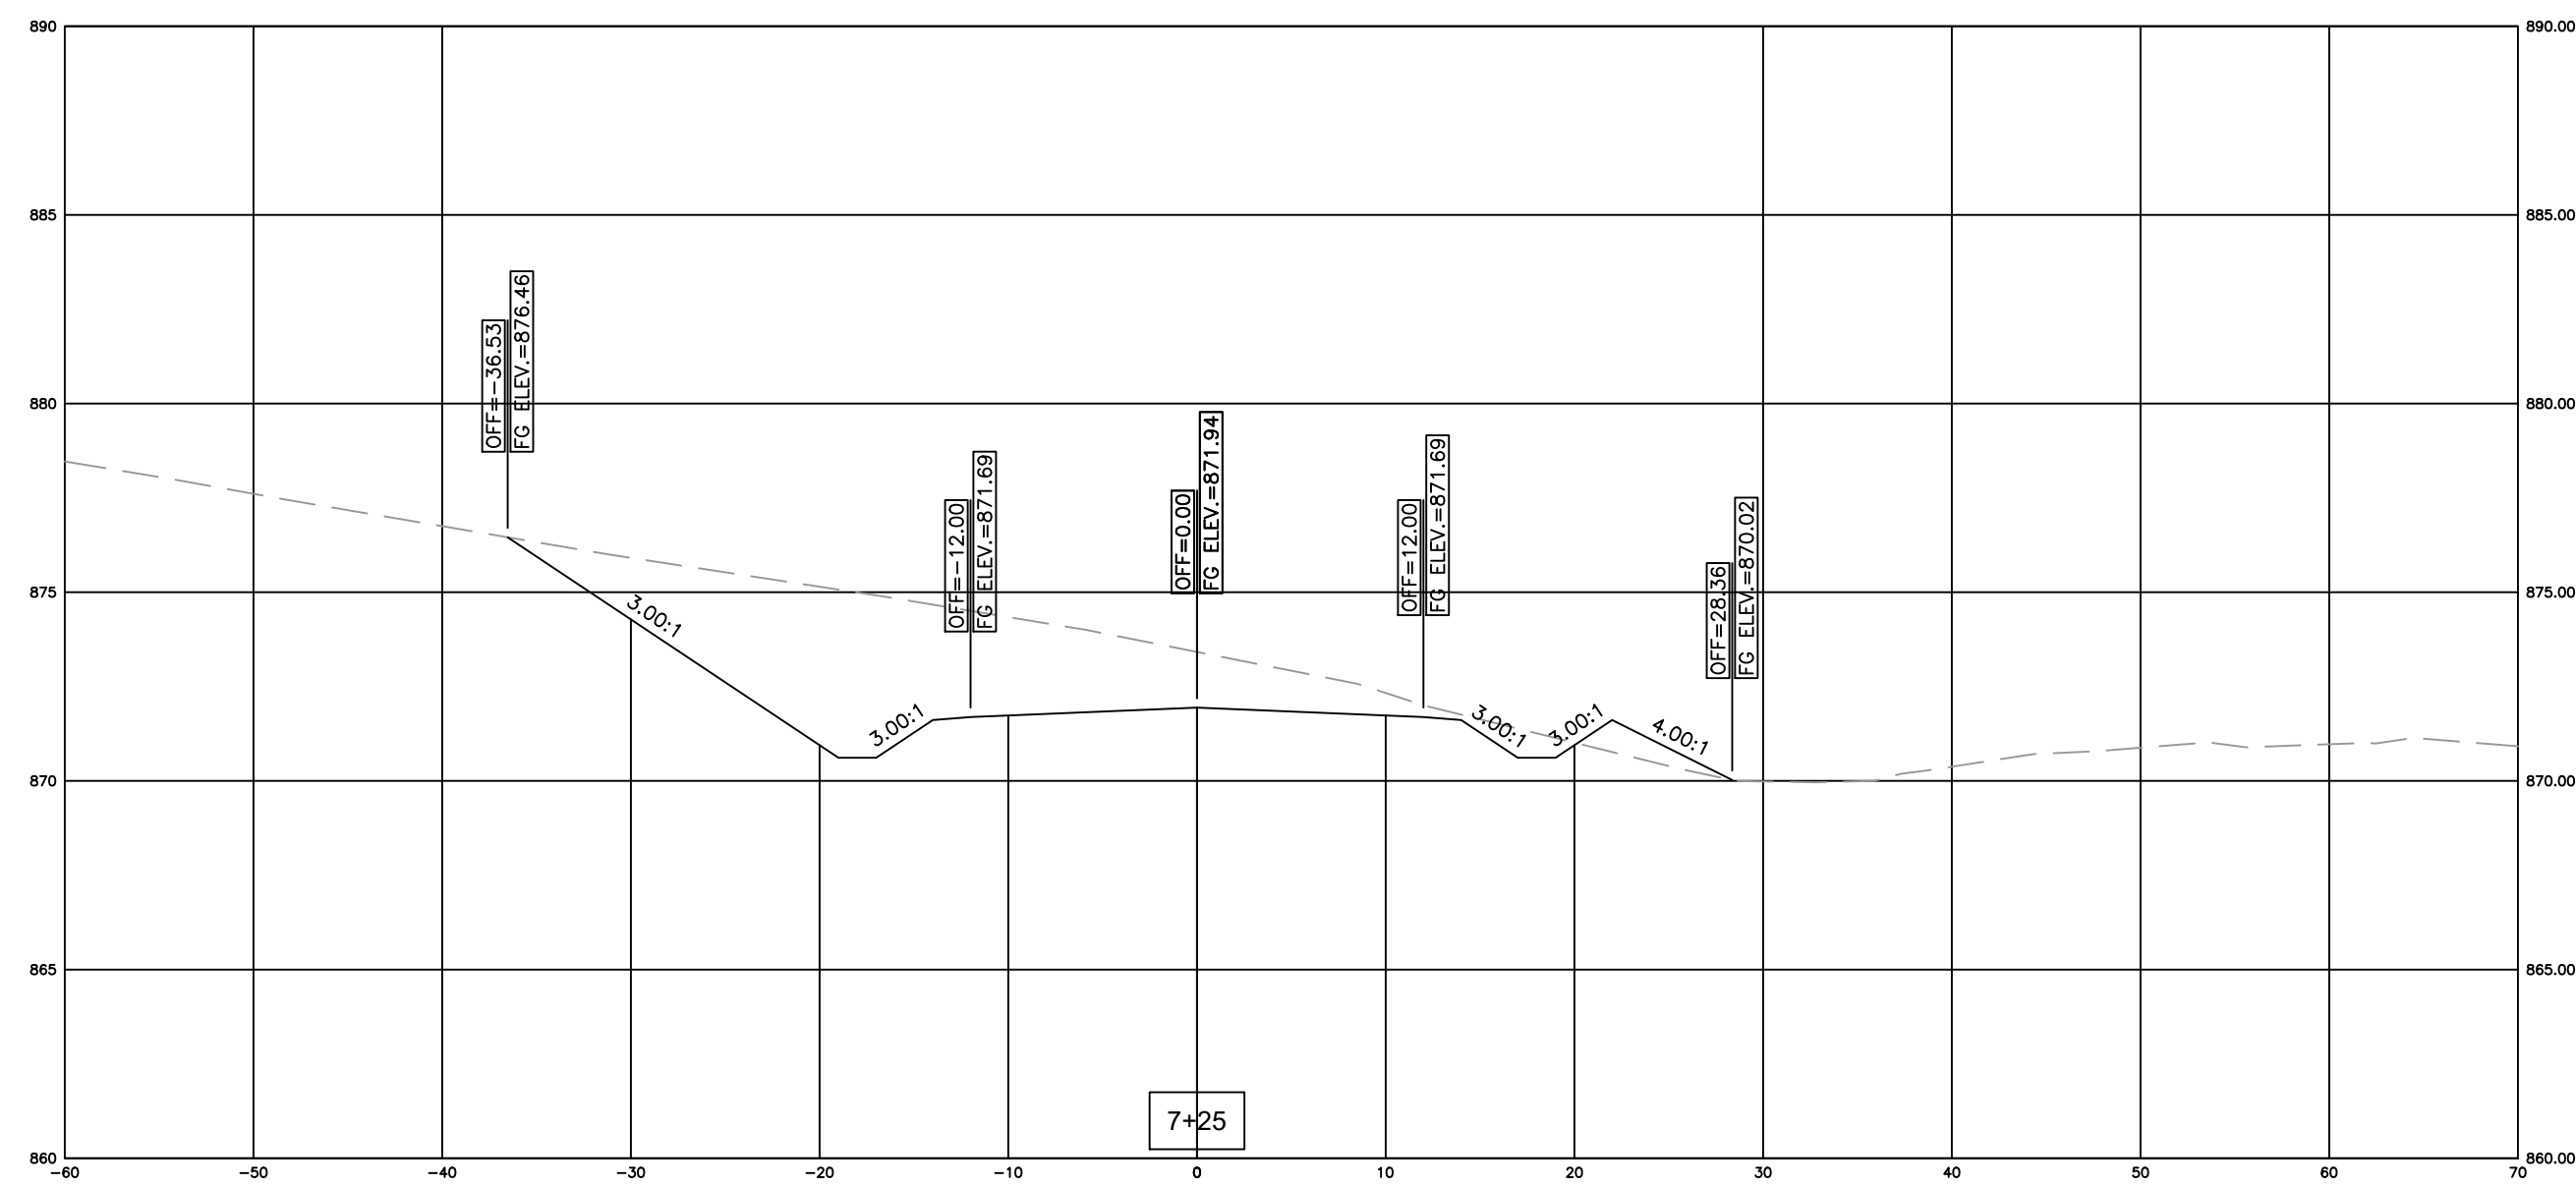

GREEN RIVER COMMERCE PARK

ACCESS ROAD EXTENSION GRADING & DRAINAGE

ADAIR COUNTY, KENTUCKY

PROJECT NO. 2080-11	DATE	REVISION	BY
DESIGNED BY G.A.R.			
DRAWN BY J.R.M.			
CHECKED BY G.A.R.			
REVIEWED BY G.A.R.			
DATE SEPTEMBER 2020	© copyright 2020. All rights reserved. All materials contained in this set of drawings, including but not limited to, drawings, specifications, notes, and schedules, are the property of the undersigned. No part of this set of drawings, including but not limited to, drawings, specifications, notes, and schedules, may be reproduced, stored in a retrieval system, or transmitted in any form or by any means, electronic, mechanical, photocopying, recording, or by any information storage and retrieval system, without the prior written permission of the undersigned.		
SCALE AS NOTED			

NOTICE: This document discloses subject matter considered confidential by MSE of Kentucky, Inc. and on which MSE of Kentucky, Inc. has property rights. Neither receipt nor possession thereof confers or transfers any rights to reproduce the document or any part thereof, or to disclose any information contained therein.







NE
OF KENTUCKY, INC.

Engineers
Architects
Planners

DRAWING NO.

XS-4

SHEET OF

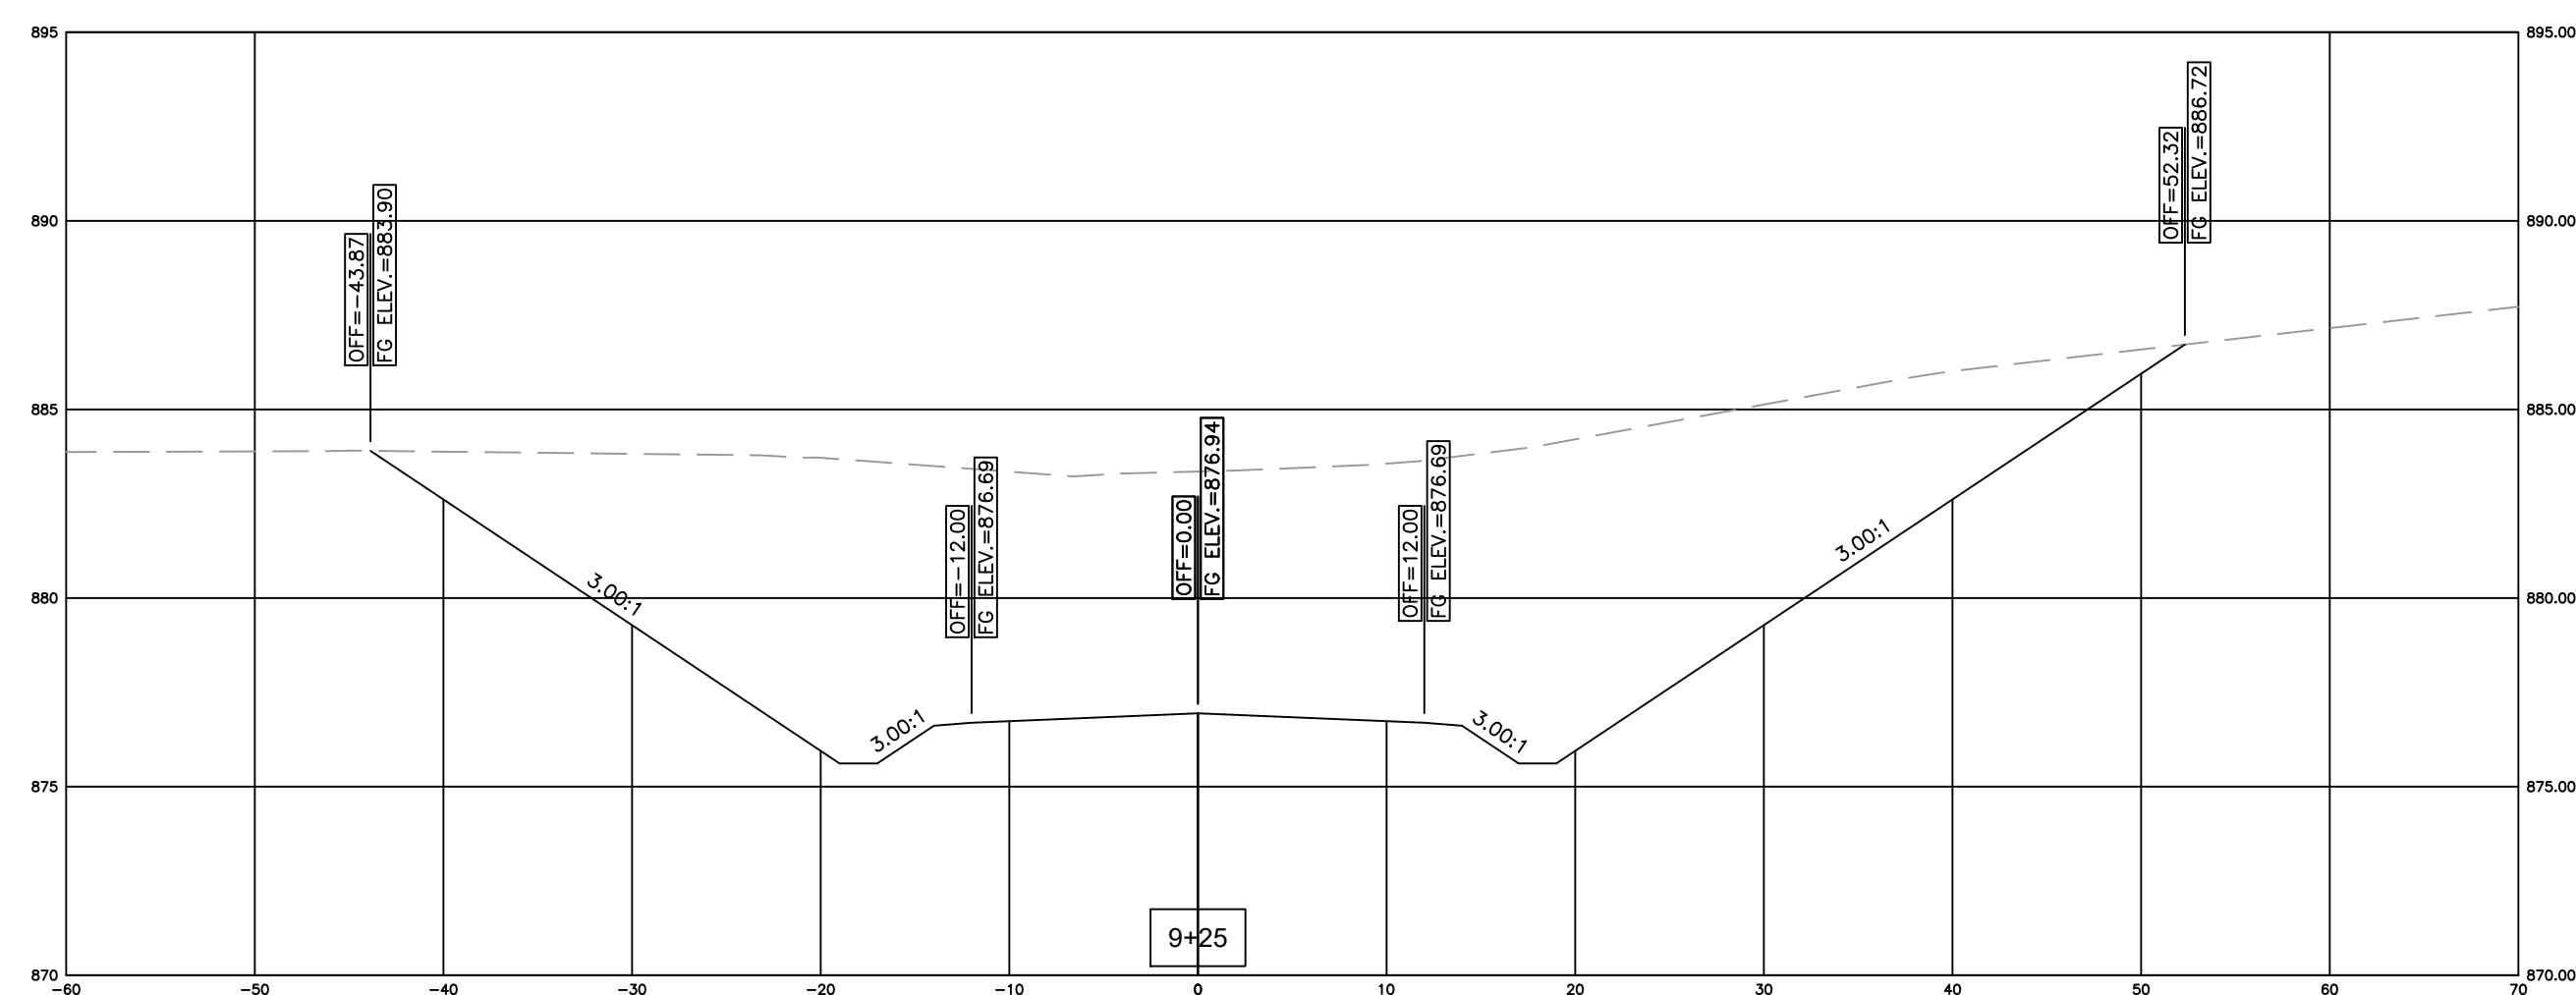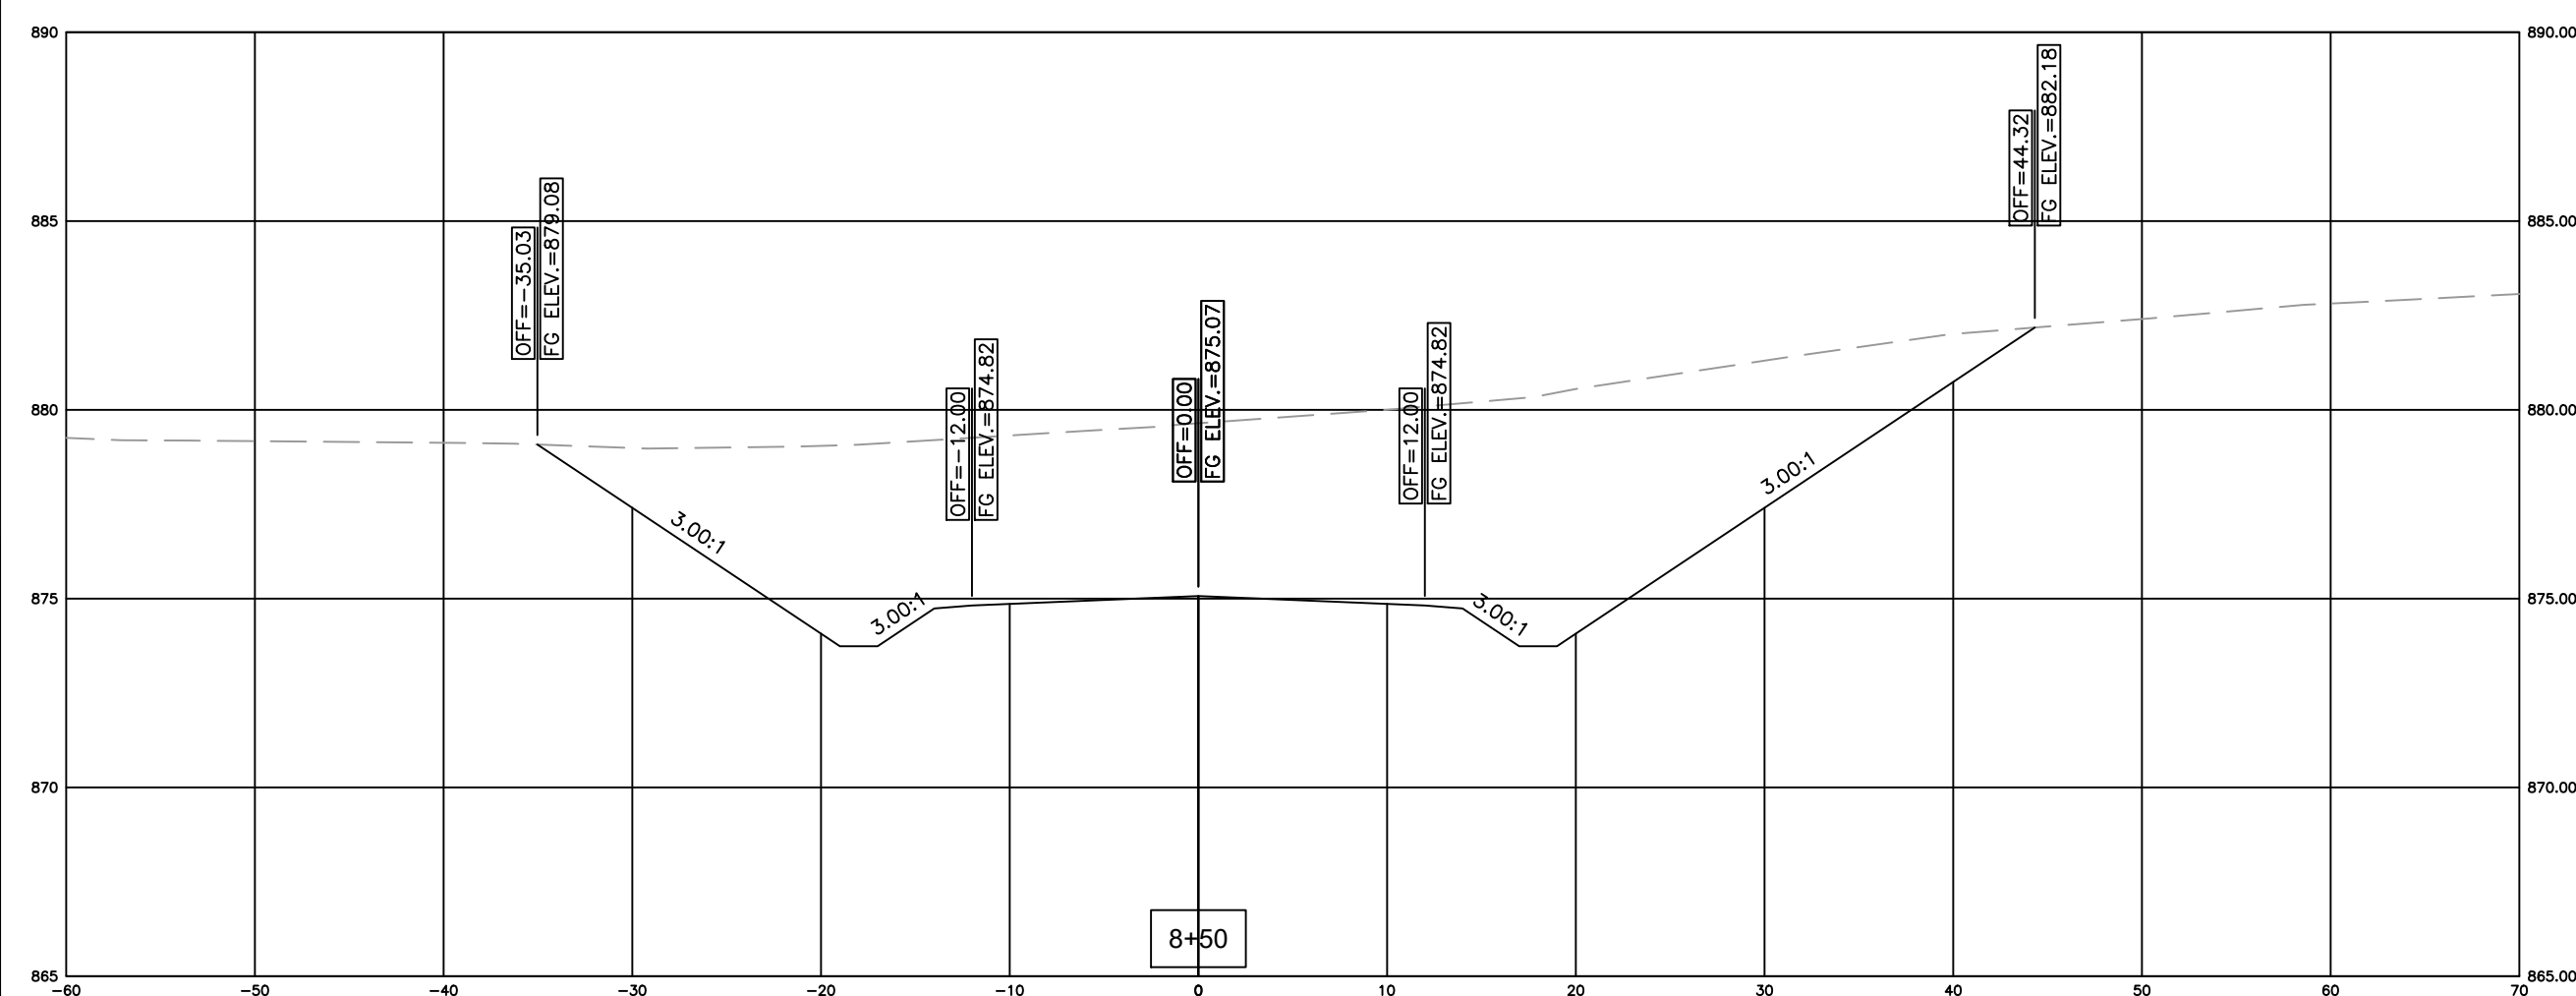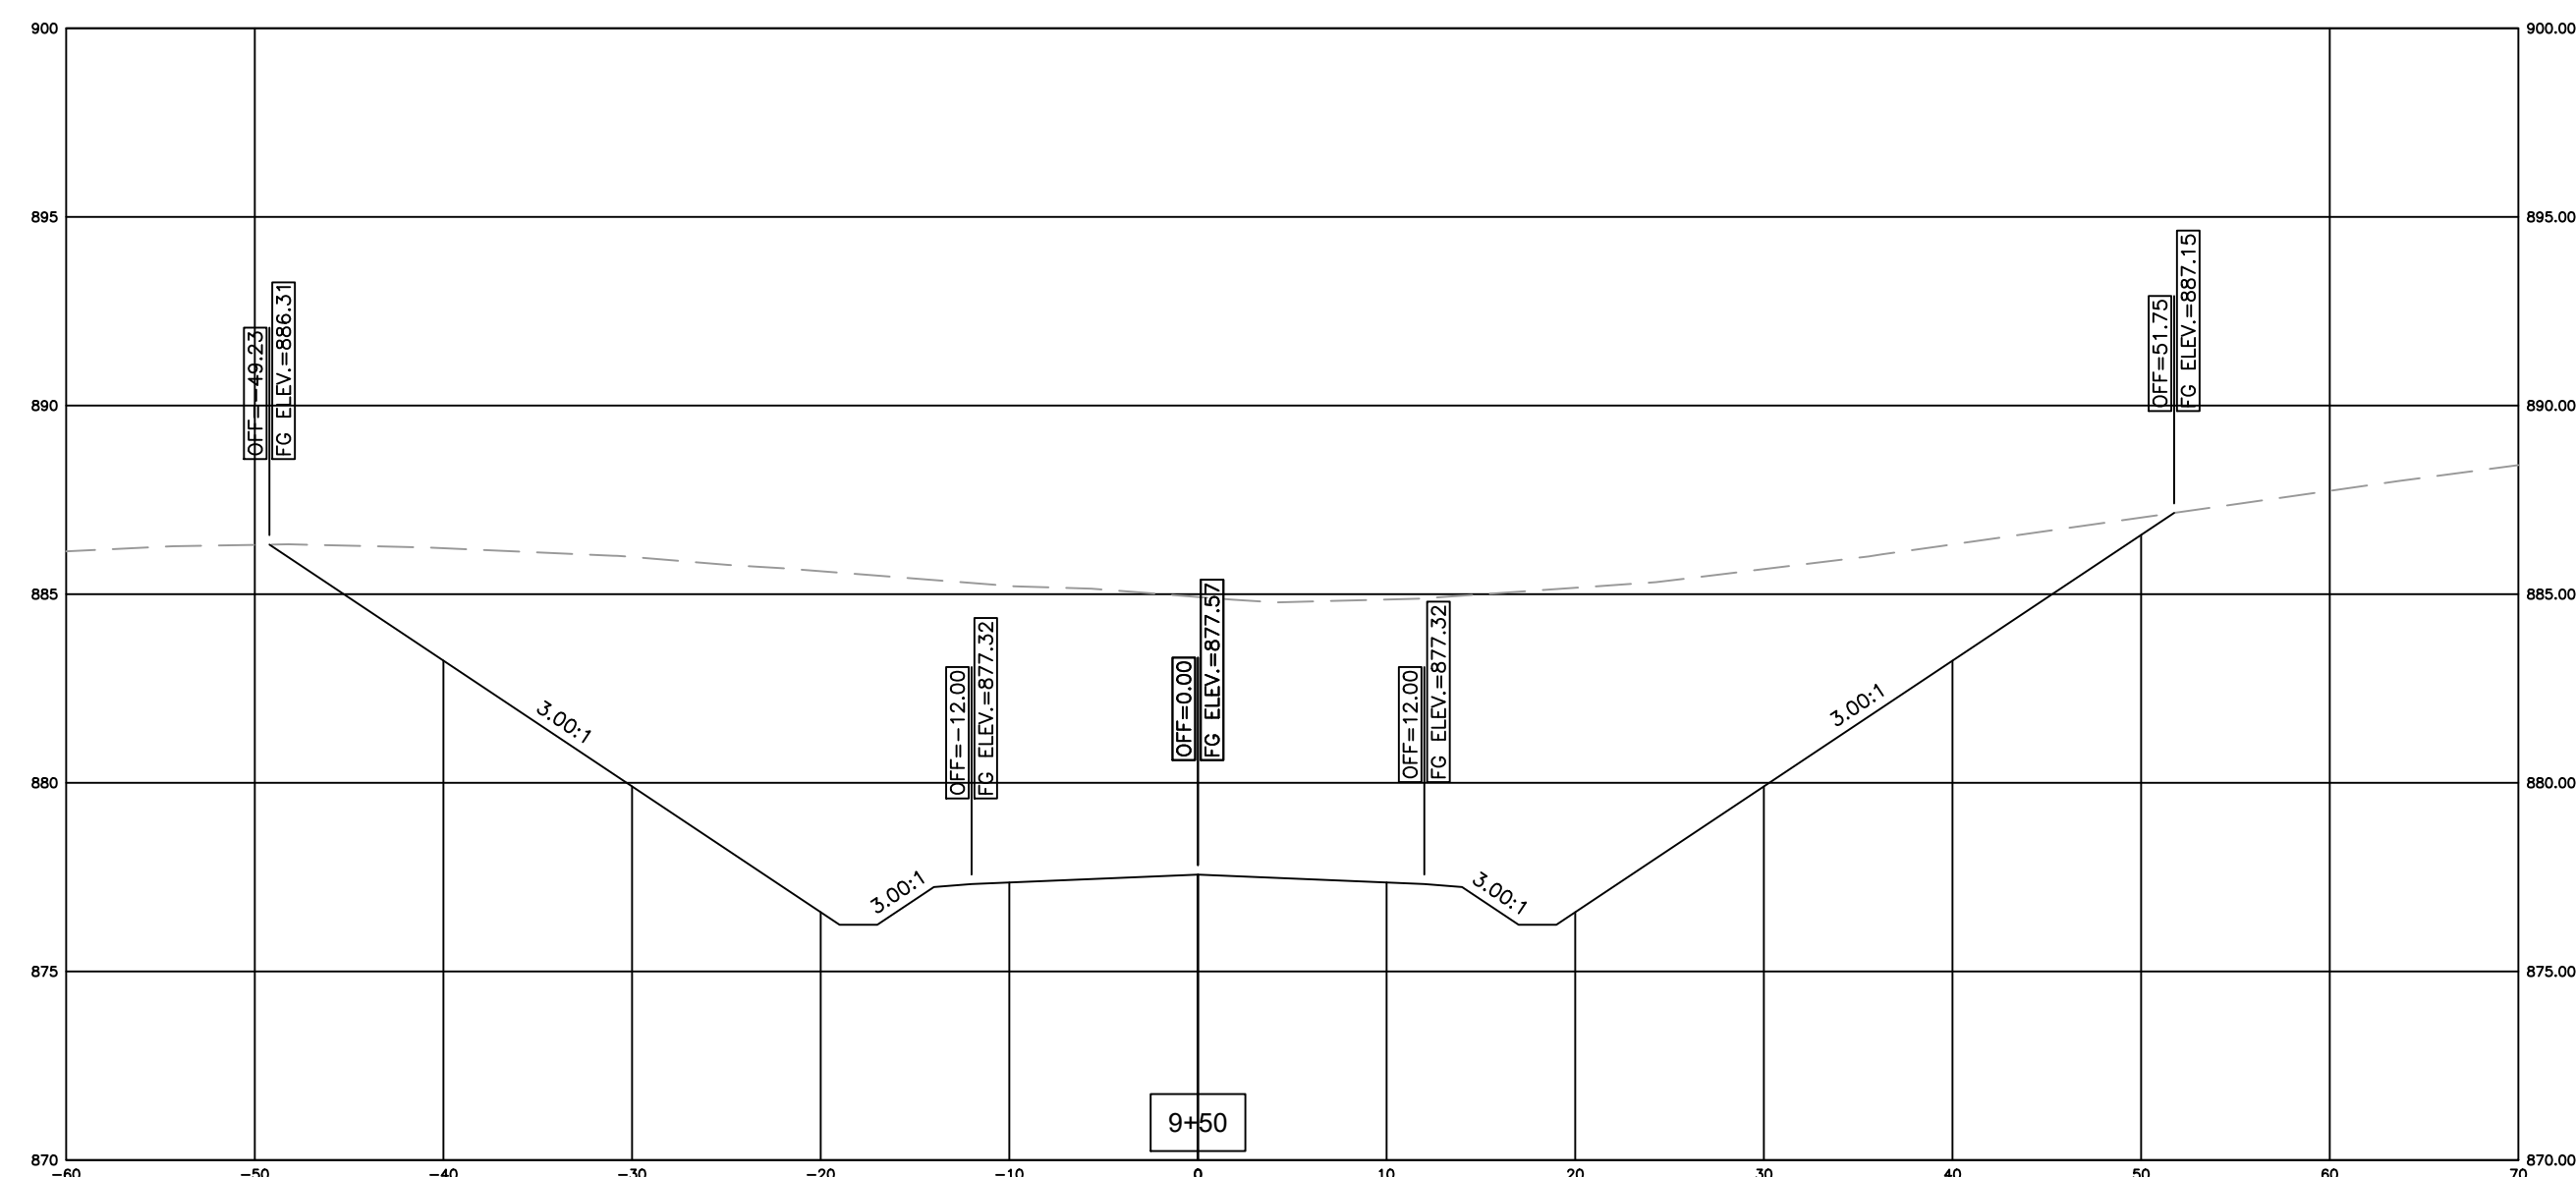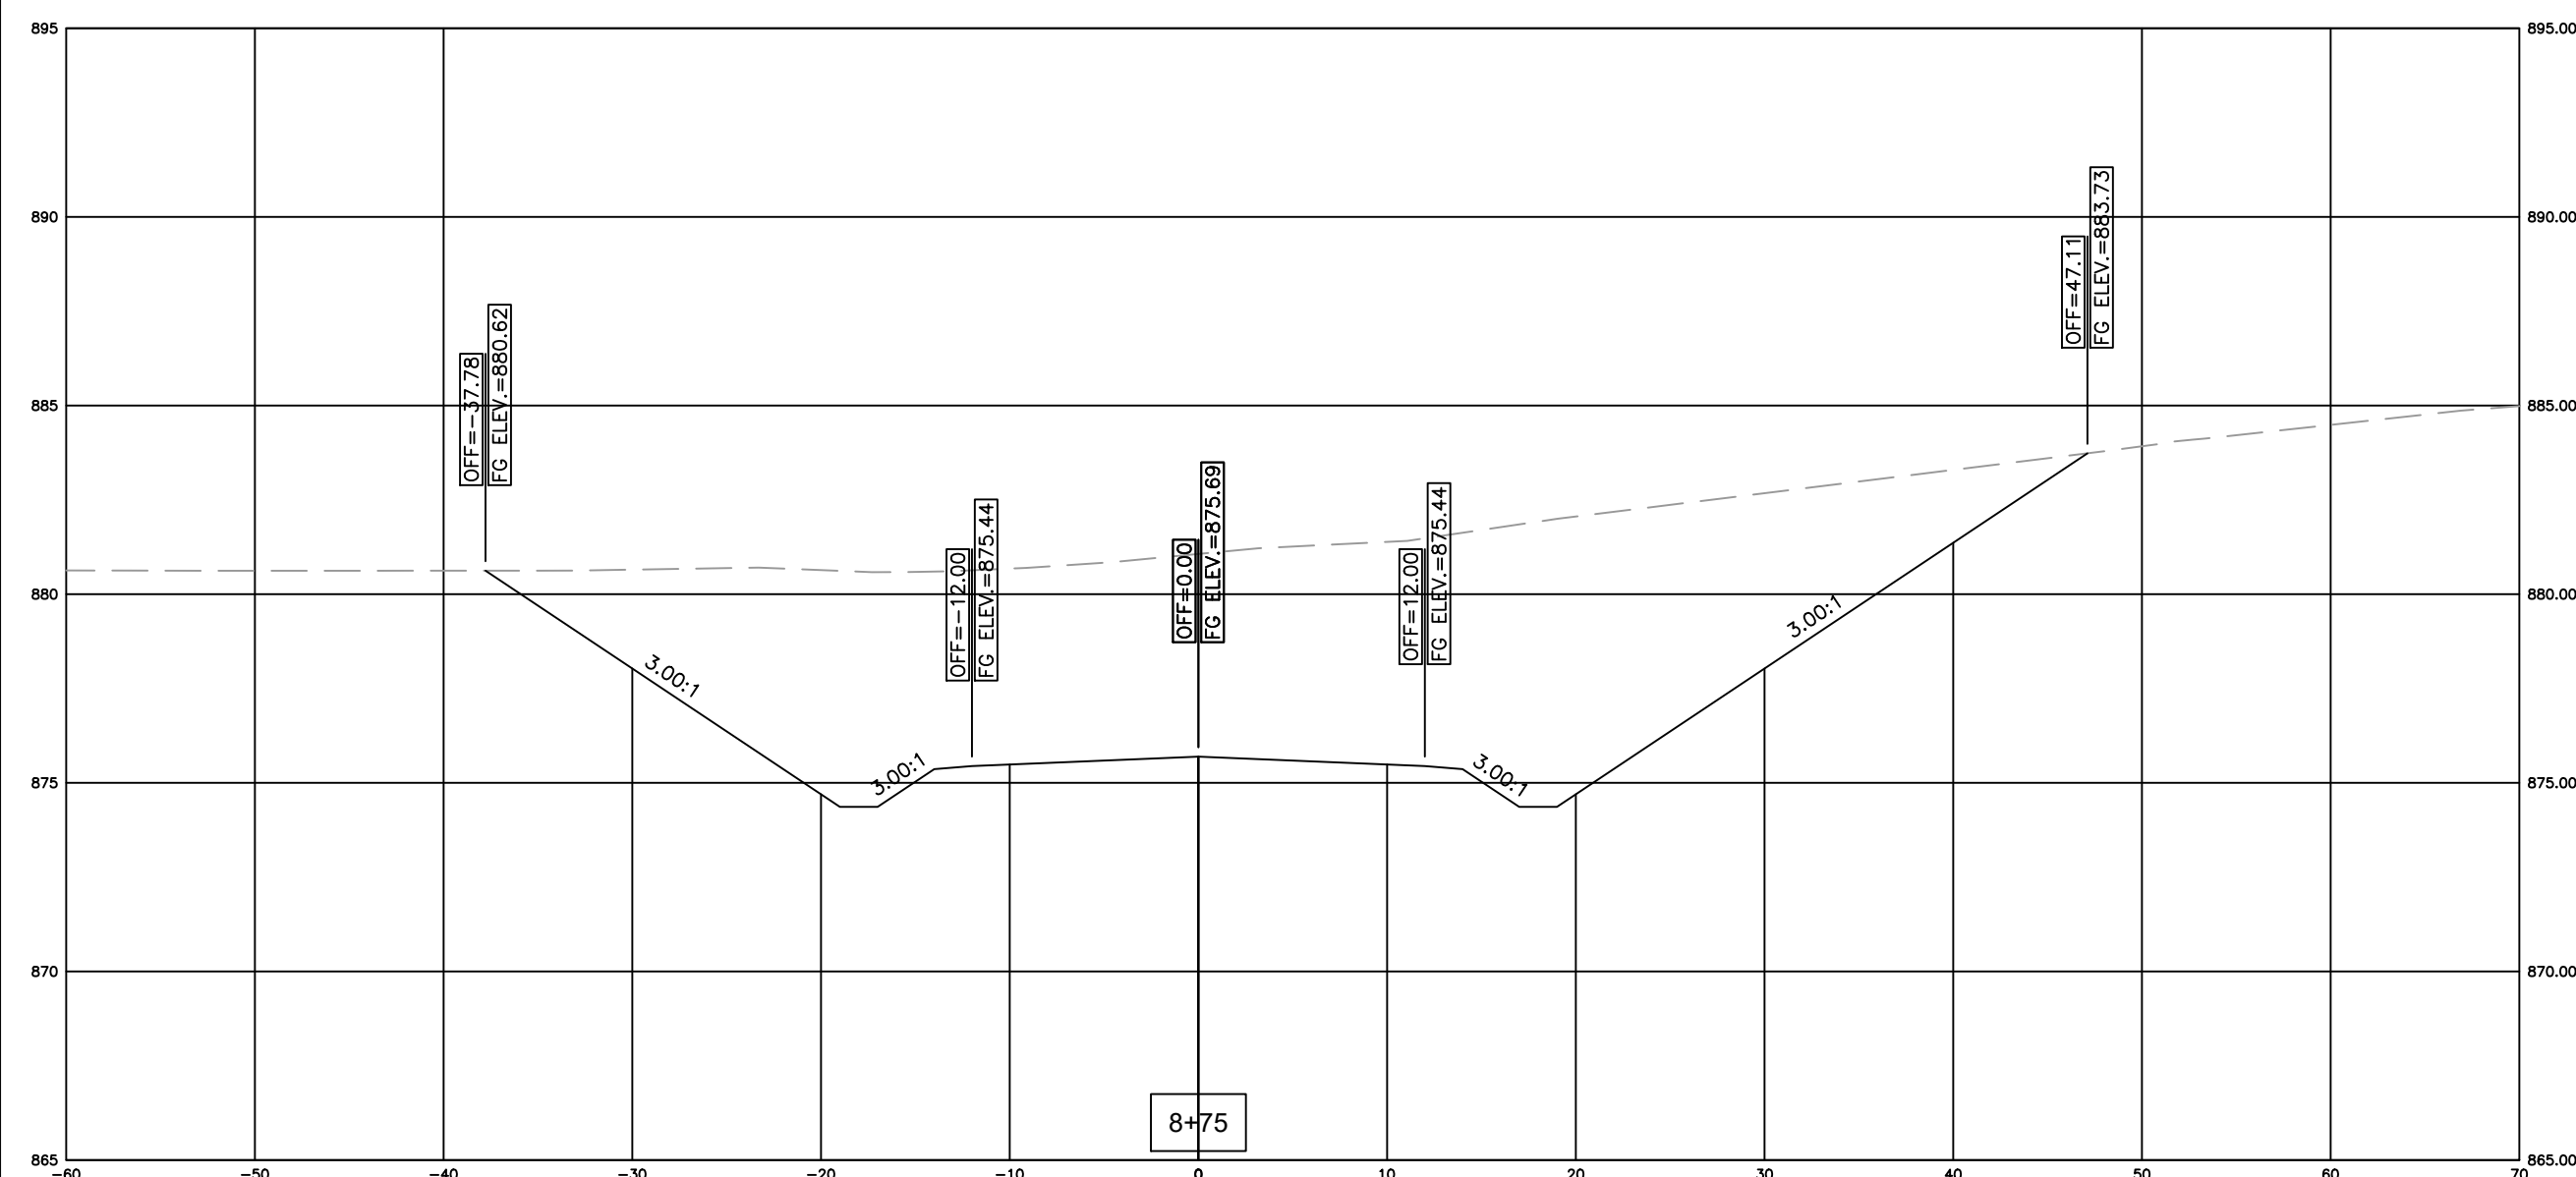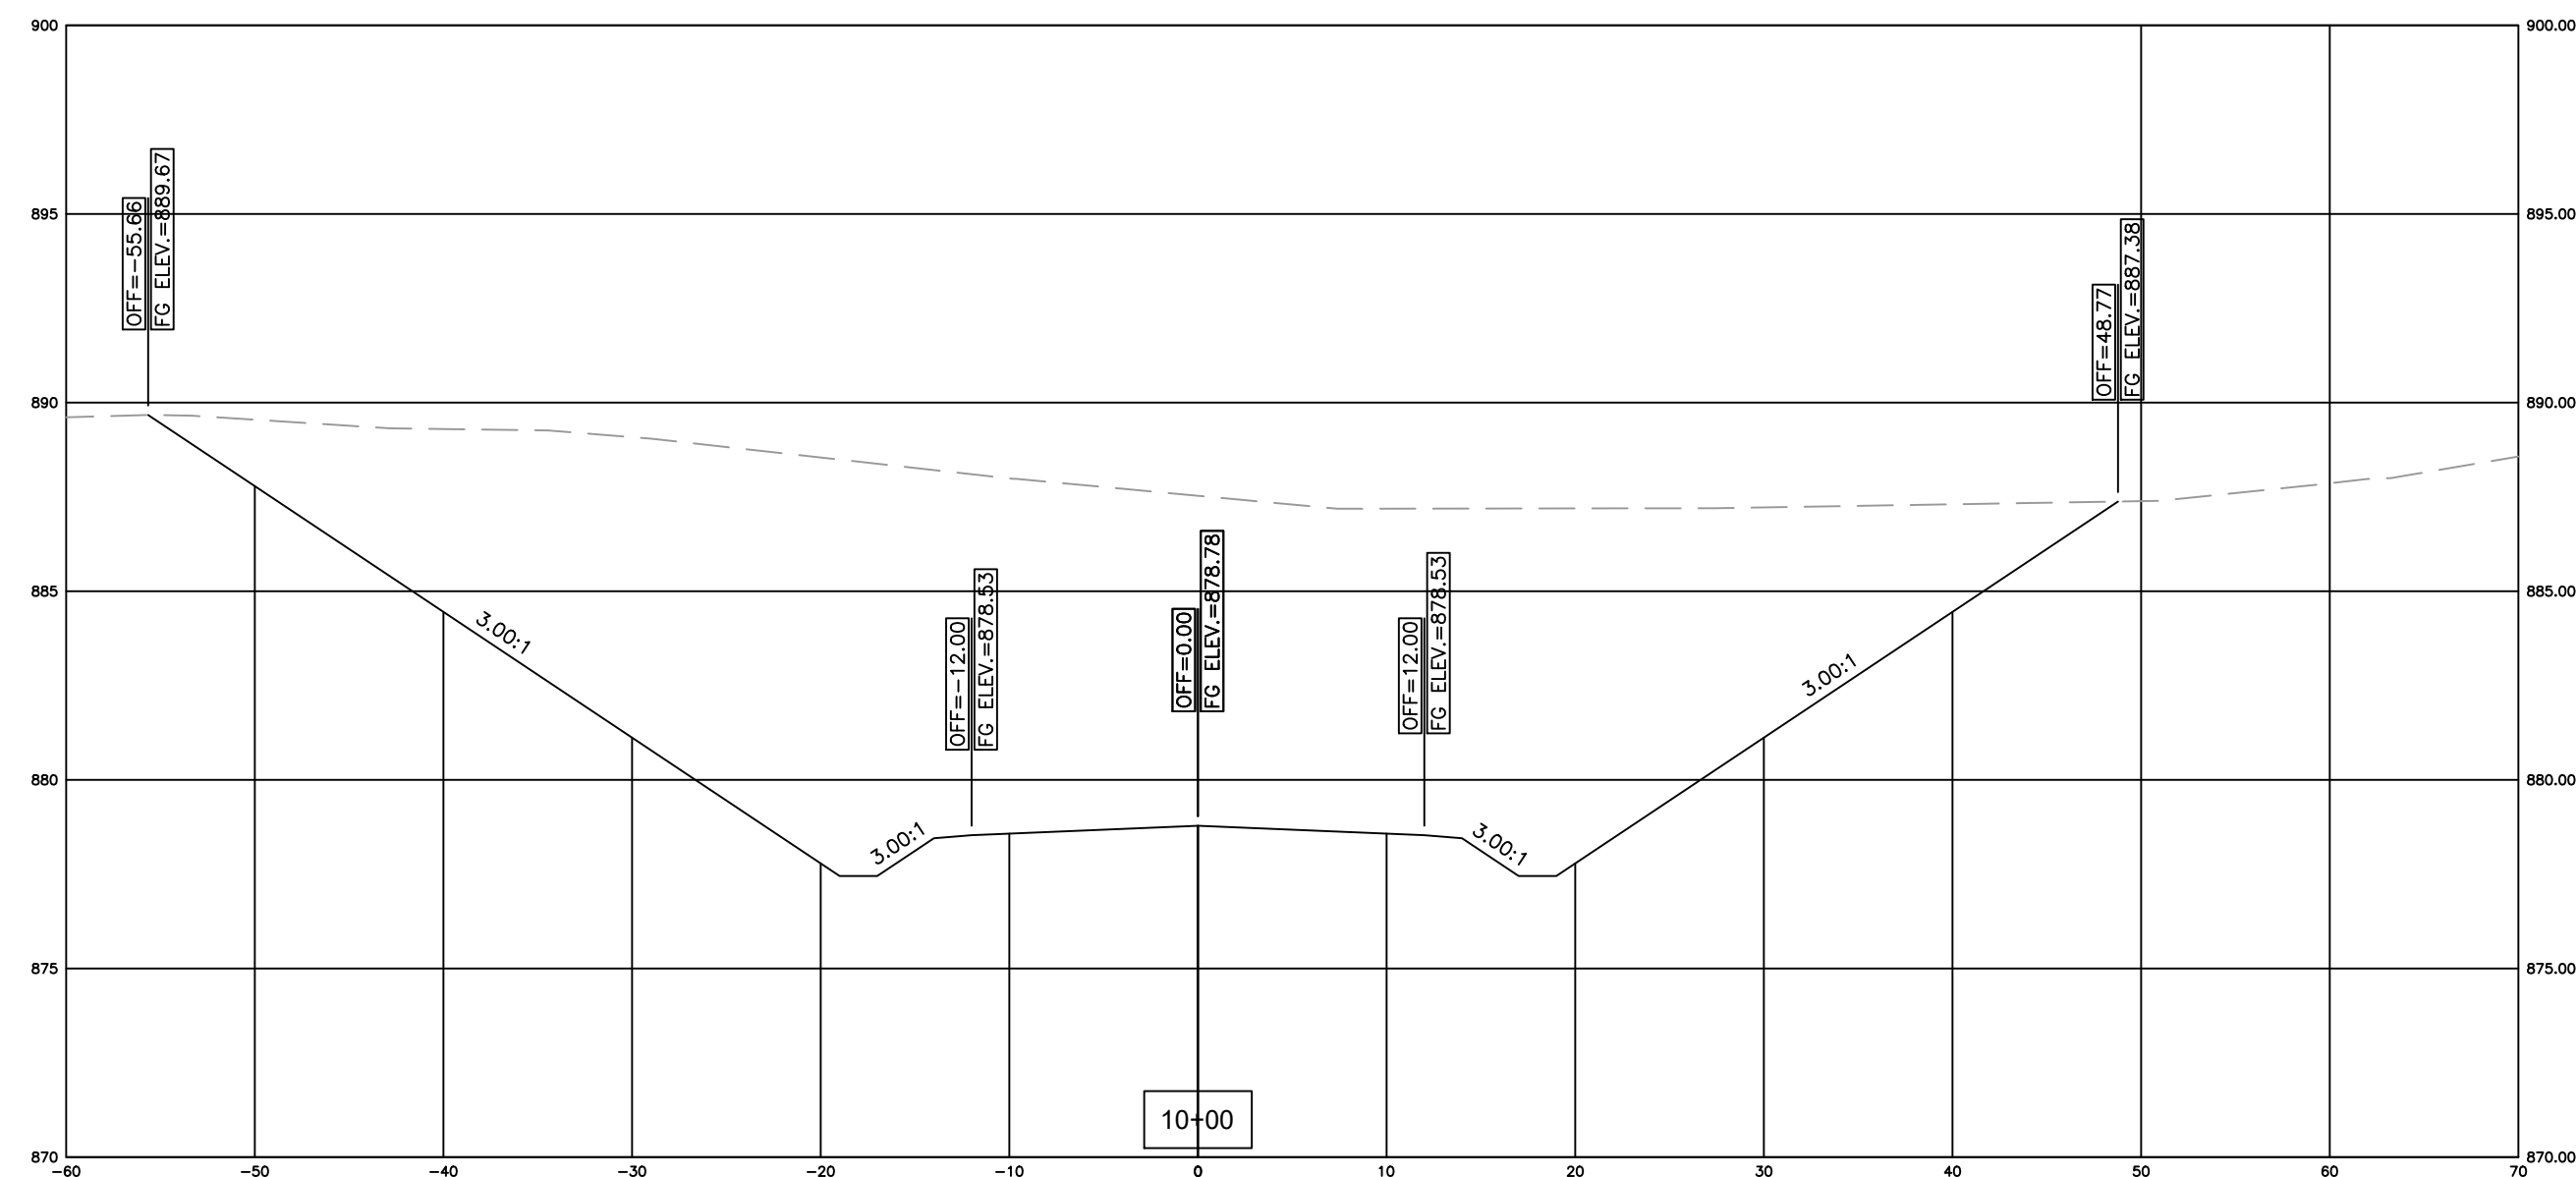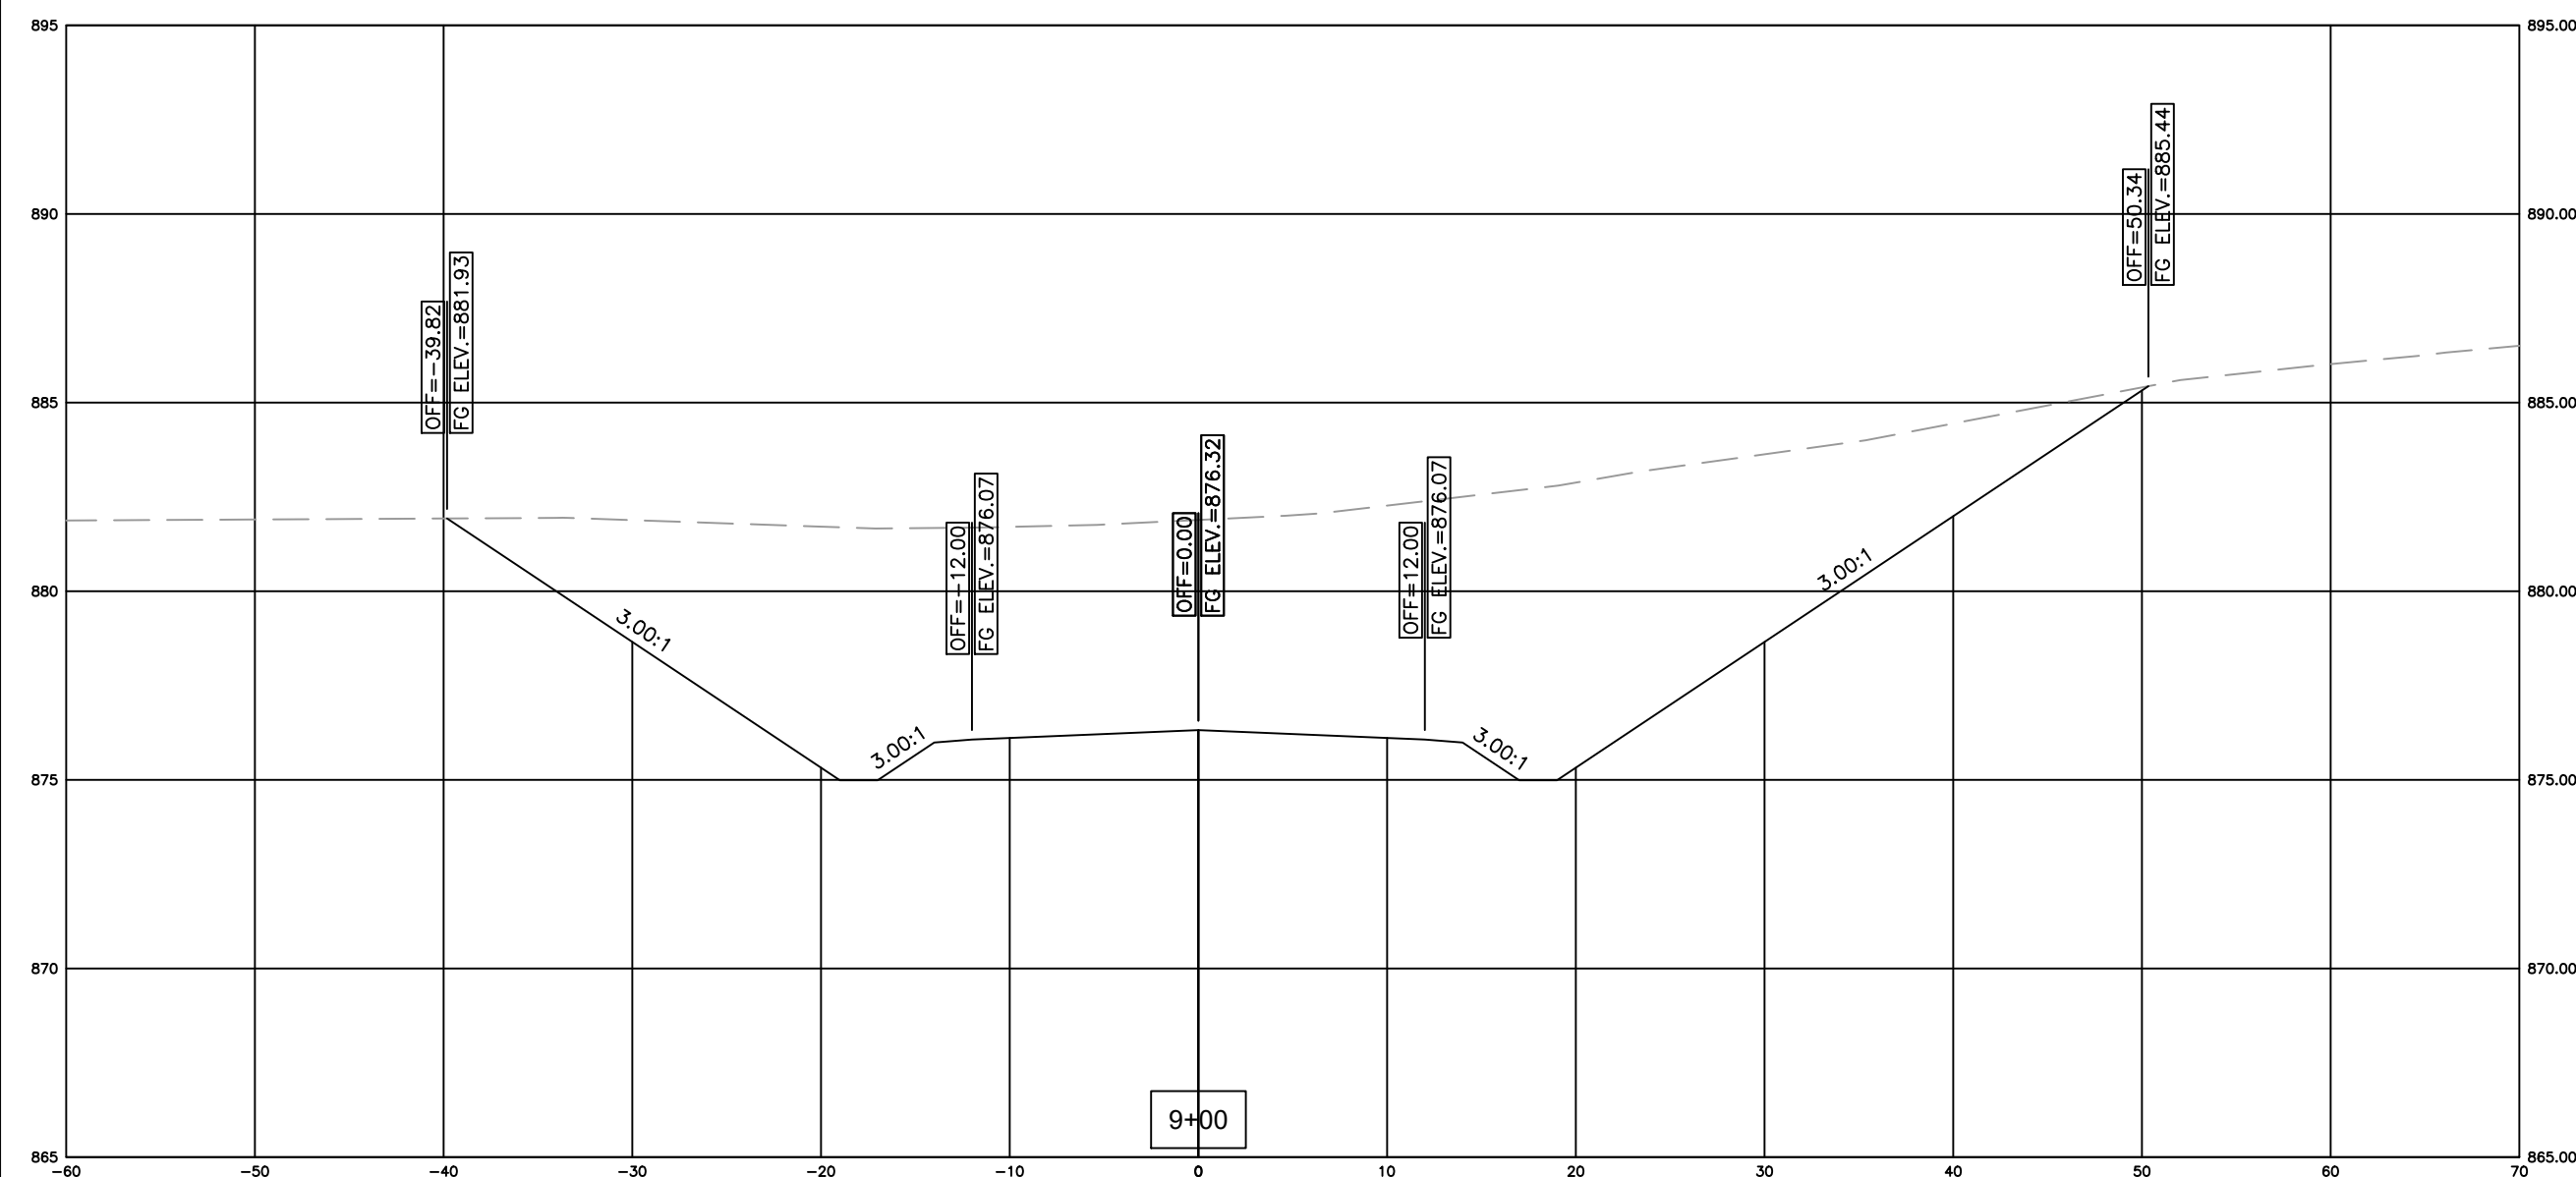

GREEN RIVER COMMERCE PARK

ACCESS ROAD EXTENSION GRADING & DRAINAGE

ADAIR COUNTY, KENTUCKY







PROJECT NO.	2060-11	DATE	REVISION	BY
DESIGNED BY	G.A.R.			
DRAWN BY	J.R.M.			
CHECKED BY				
REVIEWED BY	G.A.R.			
DATE	SEPTEMBER 2020			
SCALE	AS NOTED			
© copyright NOTICE: This document contains proprietary information confidential by state, or confidential, or all other rights reserved. No part of this document may be reproduced, stored in a retrieval system, or transmitted in any form or by any means, electronic, mechanical, photocopying, recording, or by any information storage and retrieval system, without prior written permission from the copyright owner.				

NSF
OF KENTUCKY, INC.
Engineers
Architects
Planners

DRAWING NO.

XS-5

SHEET OF

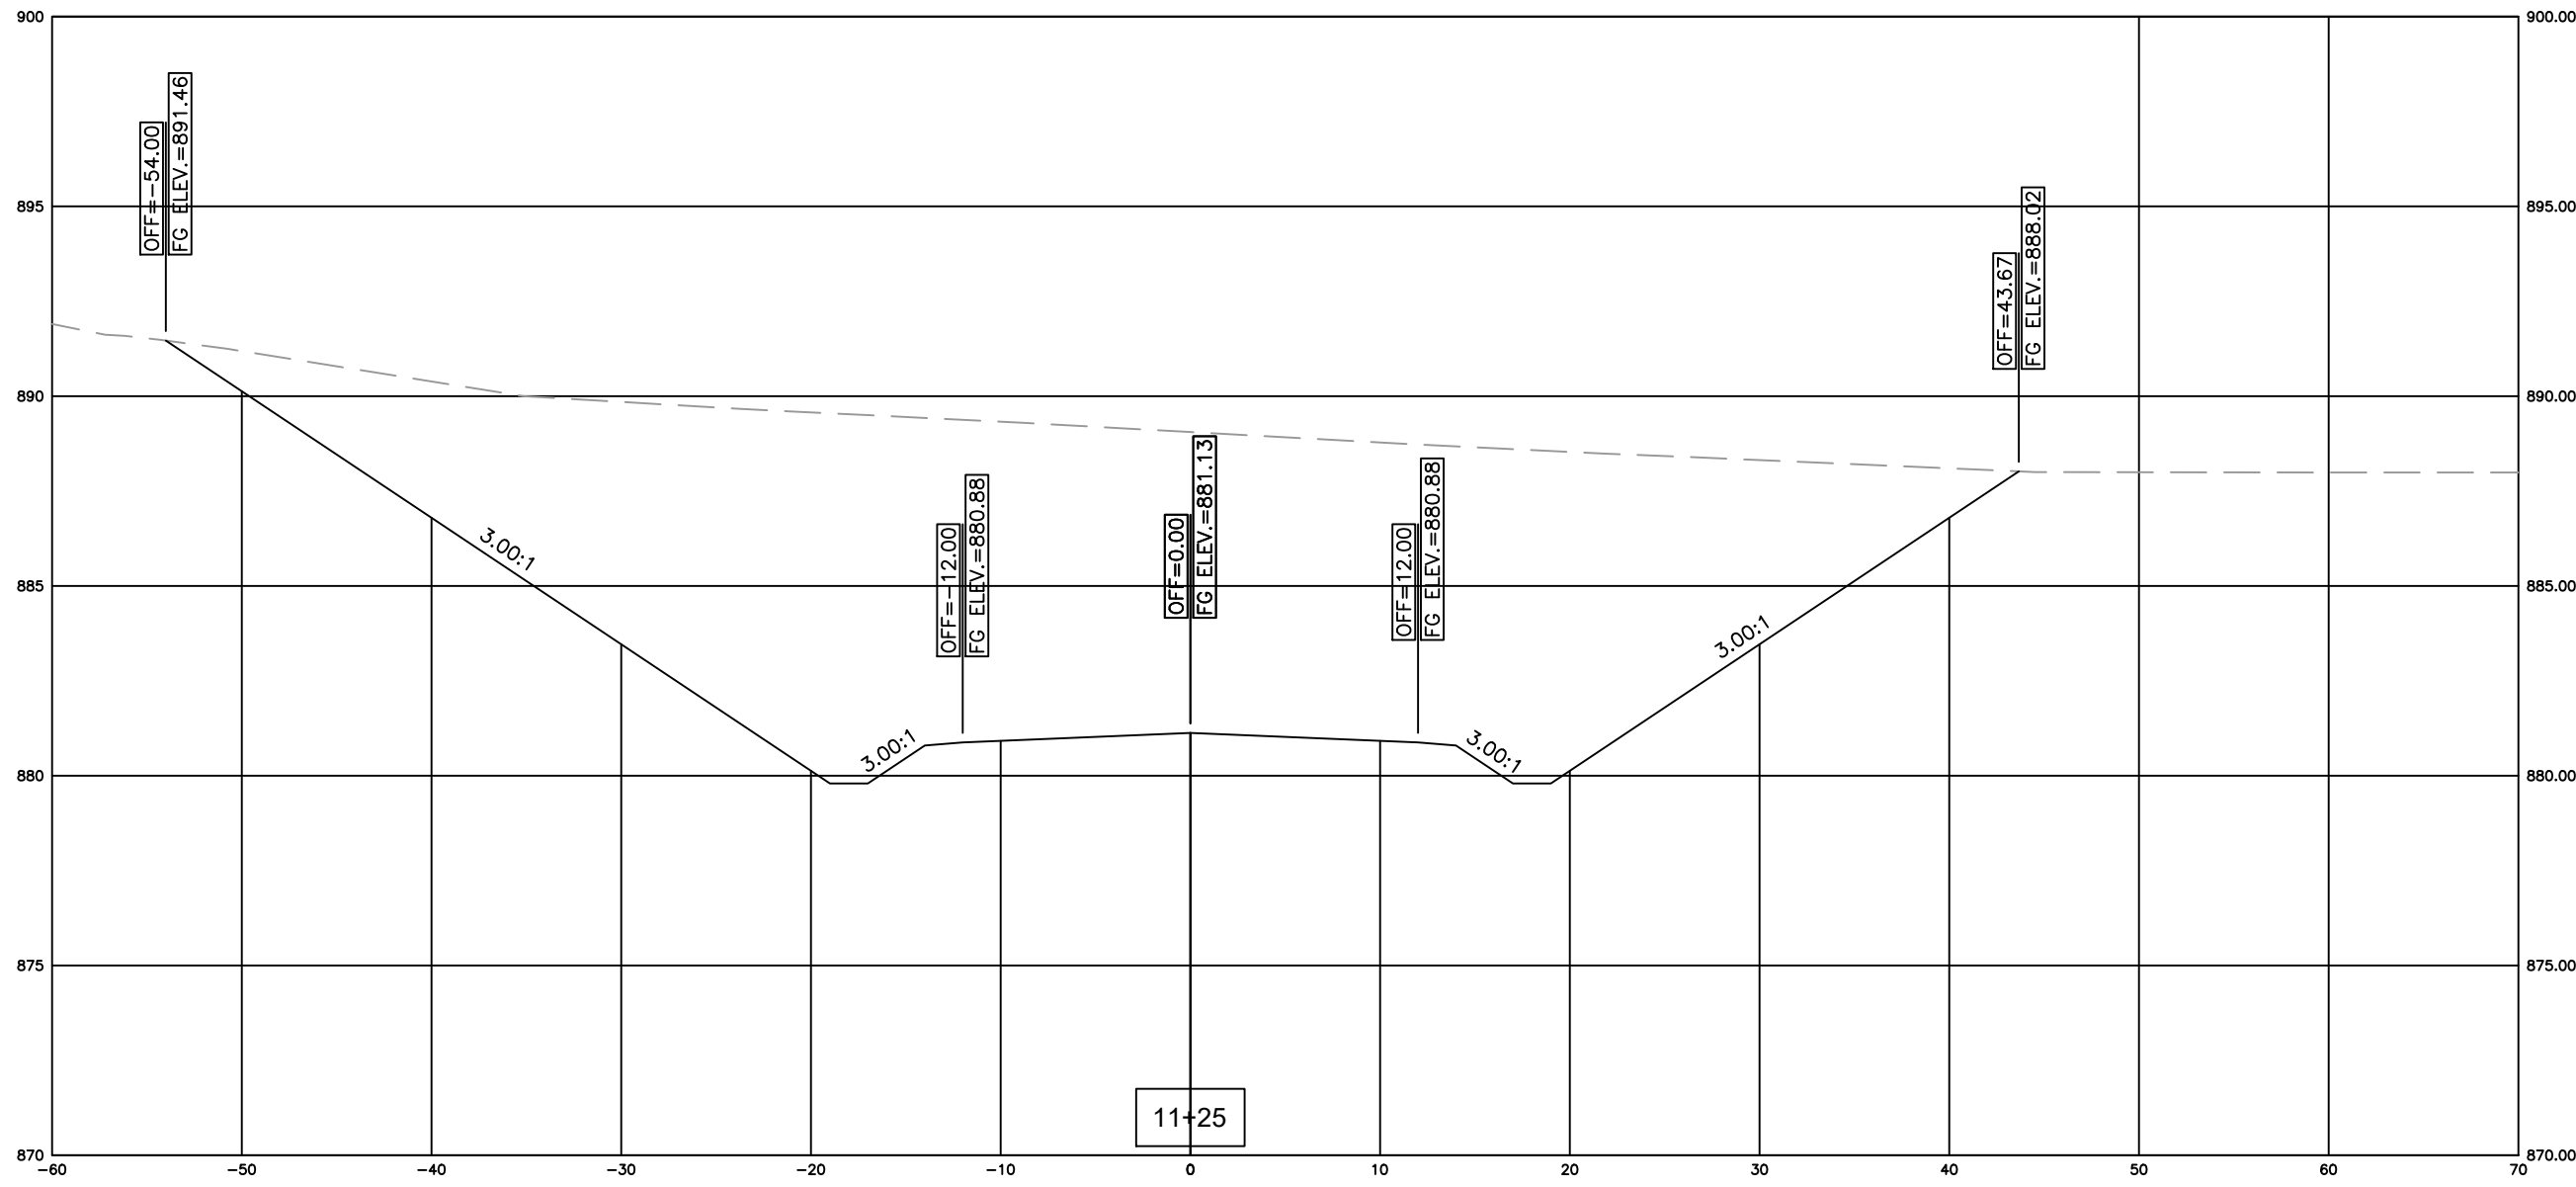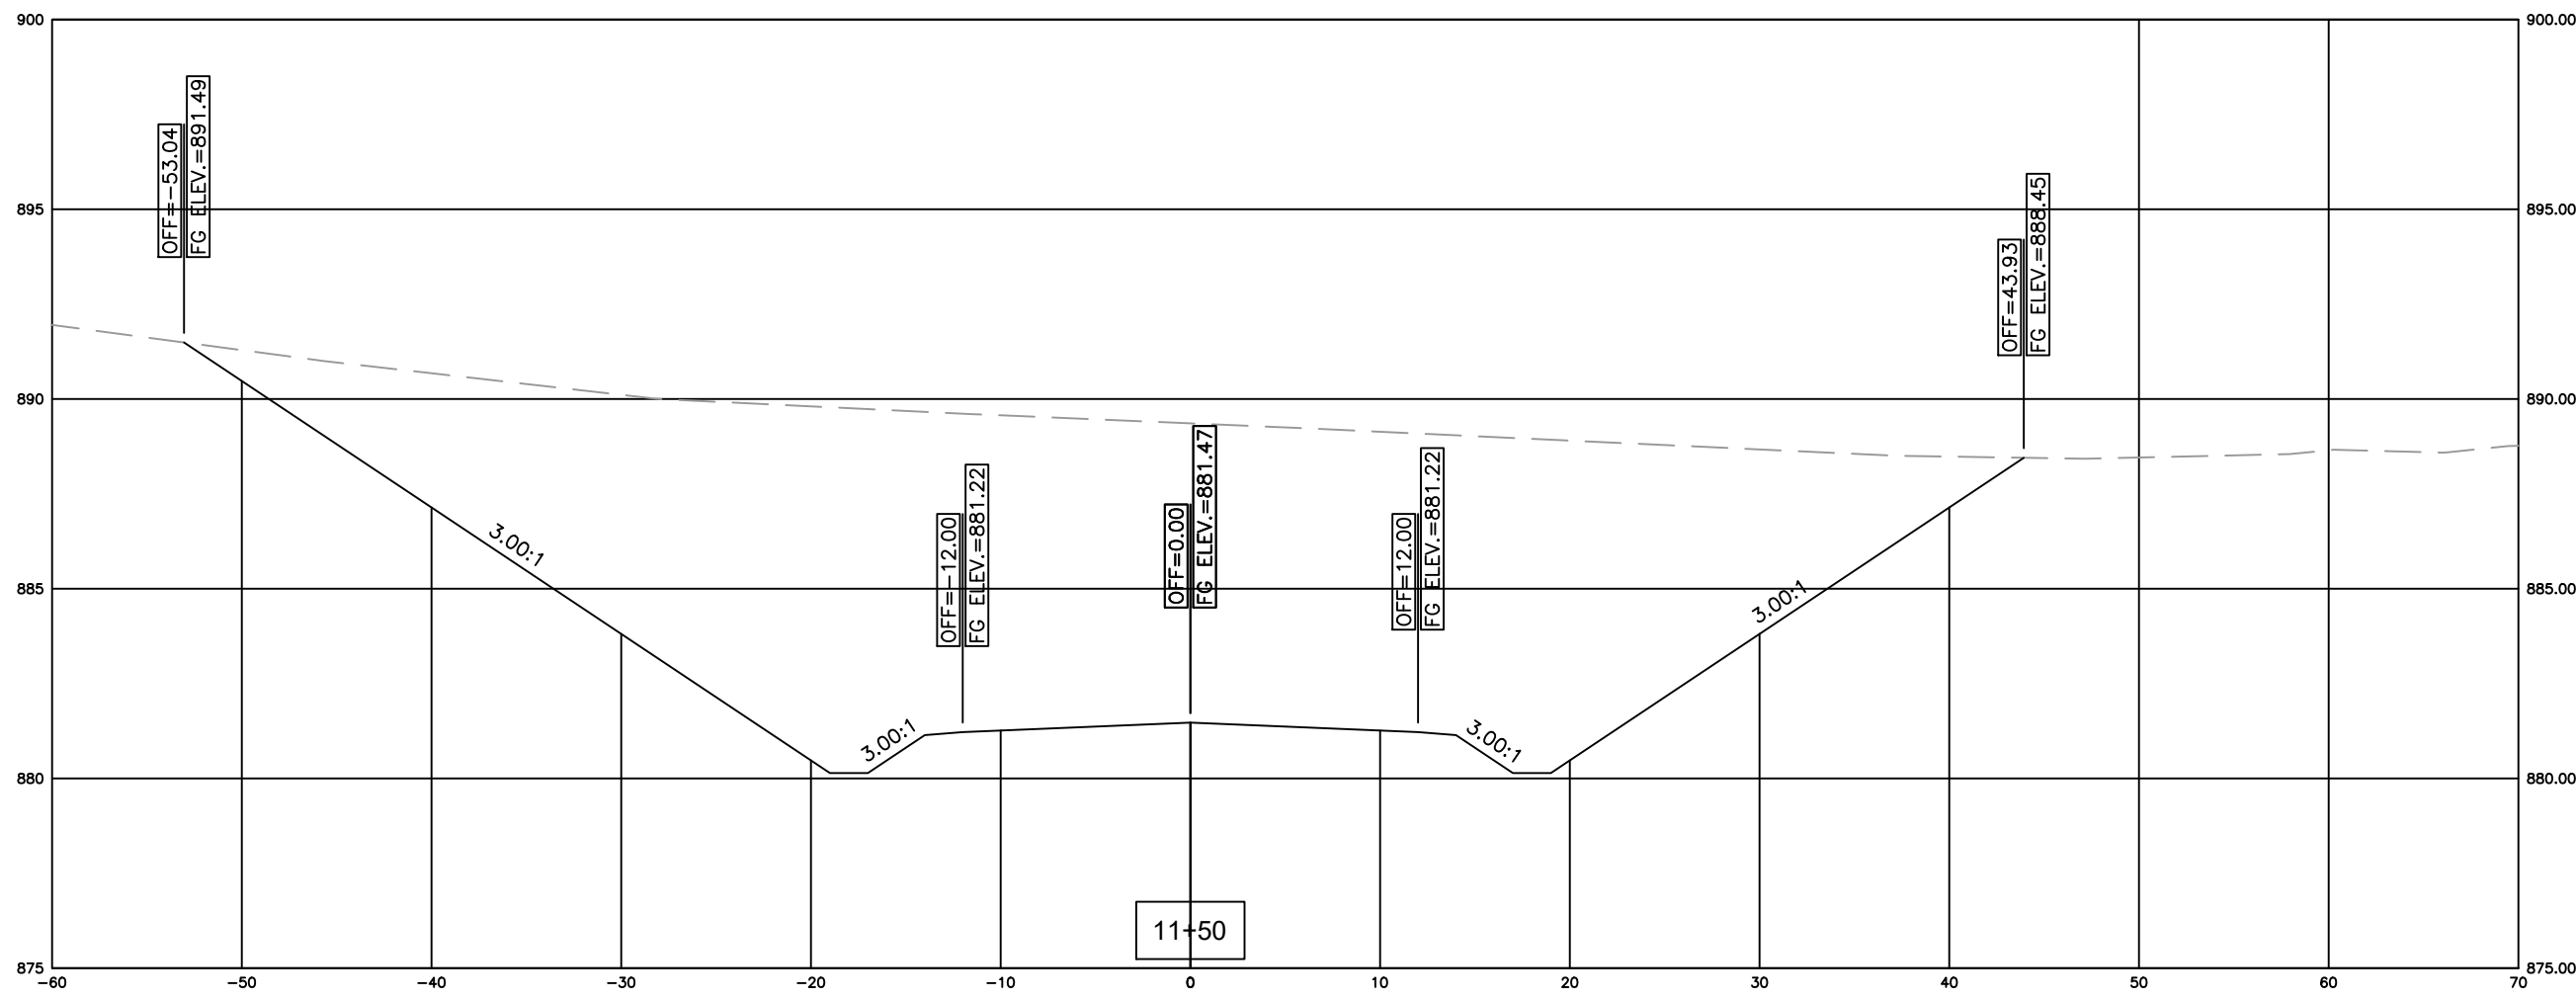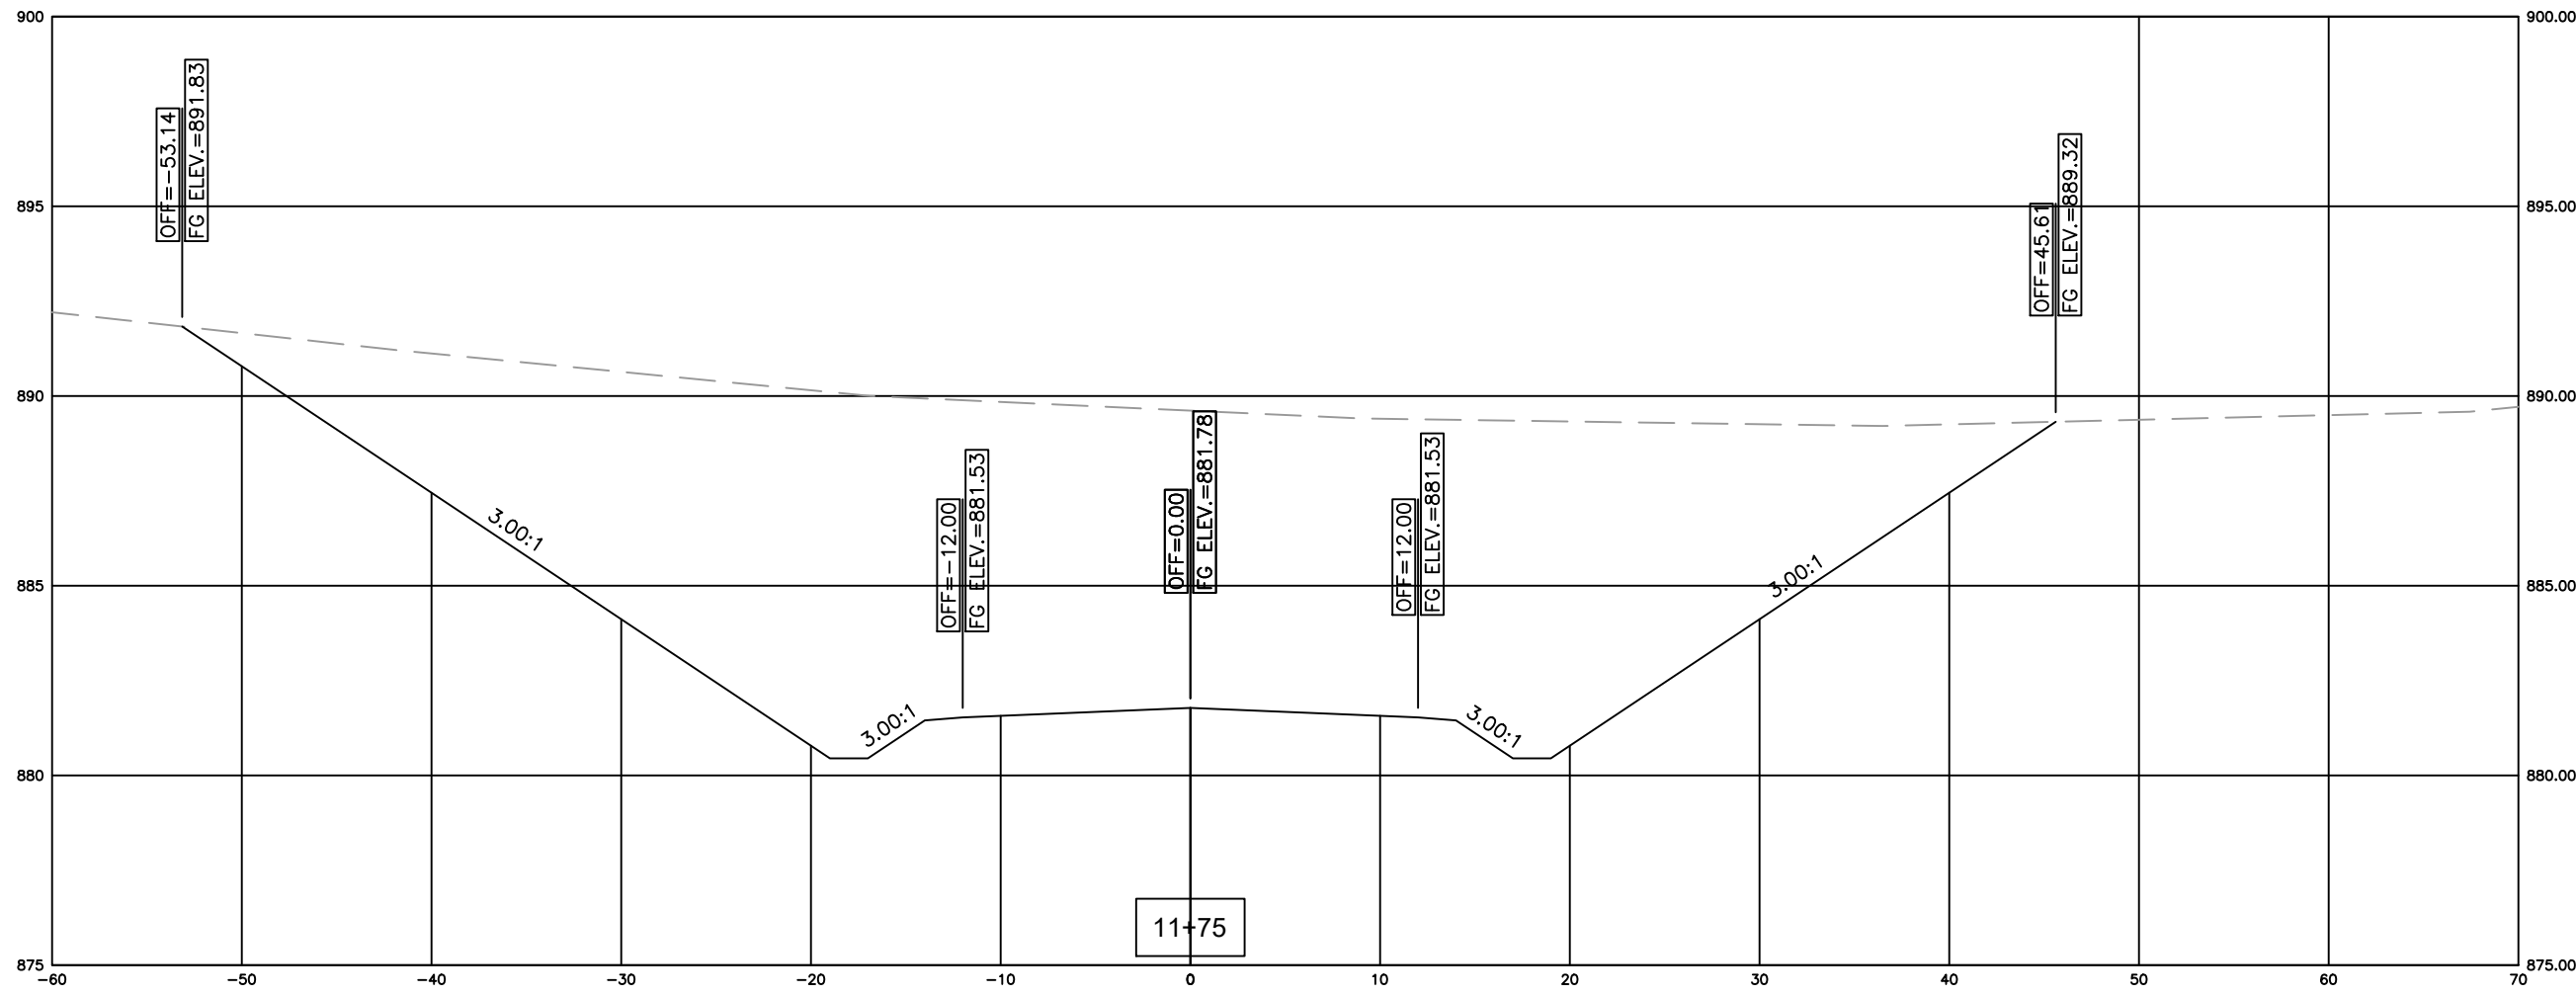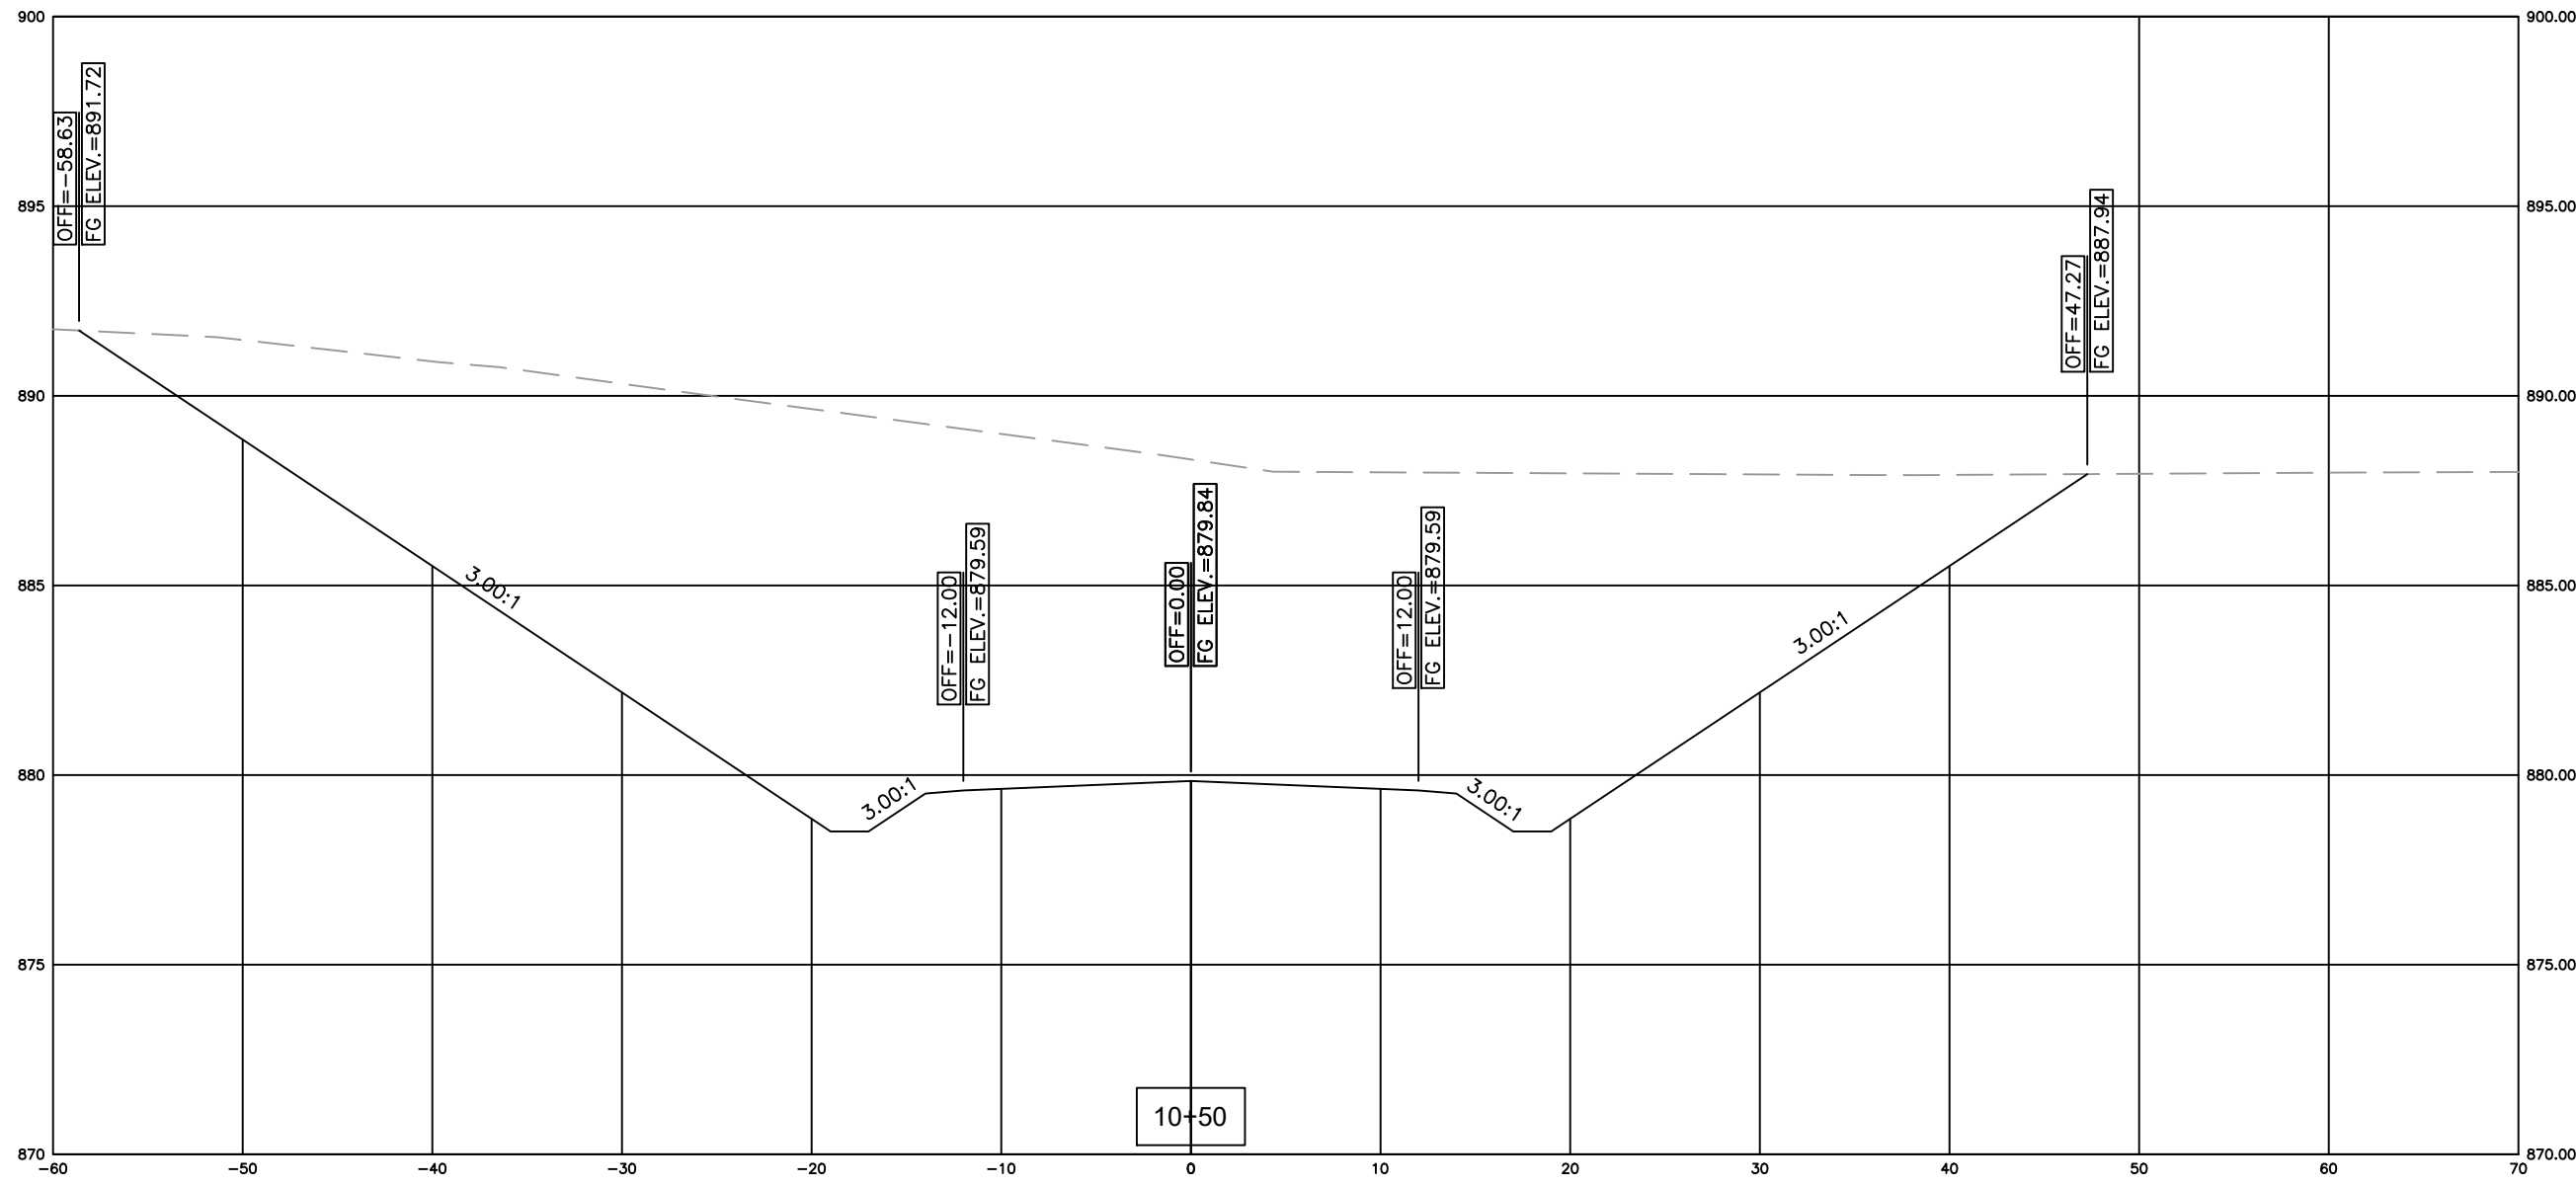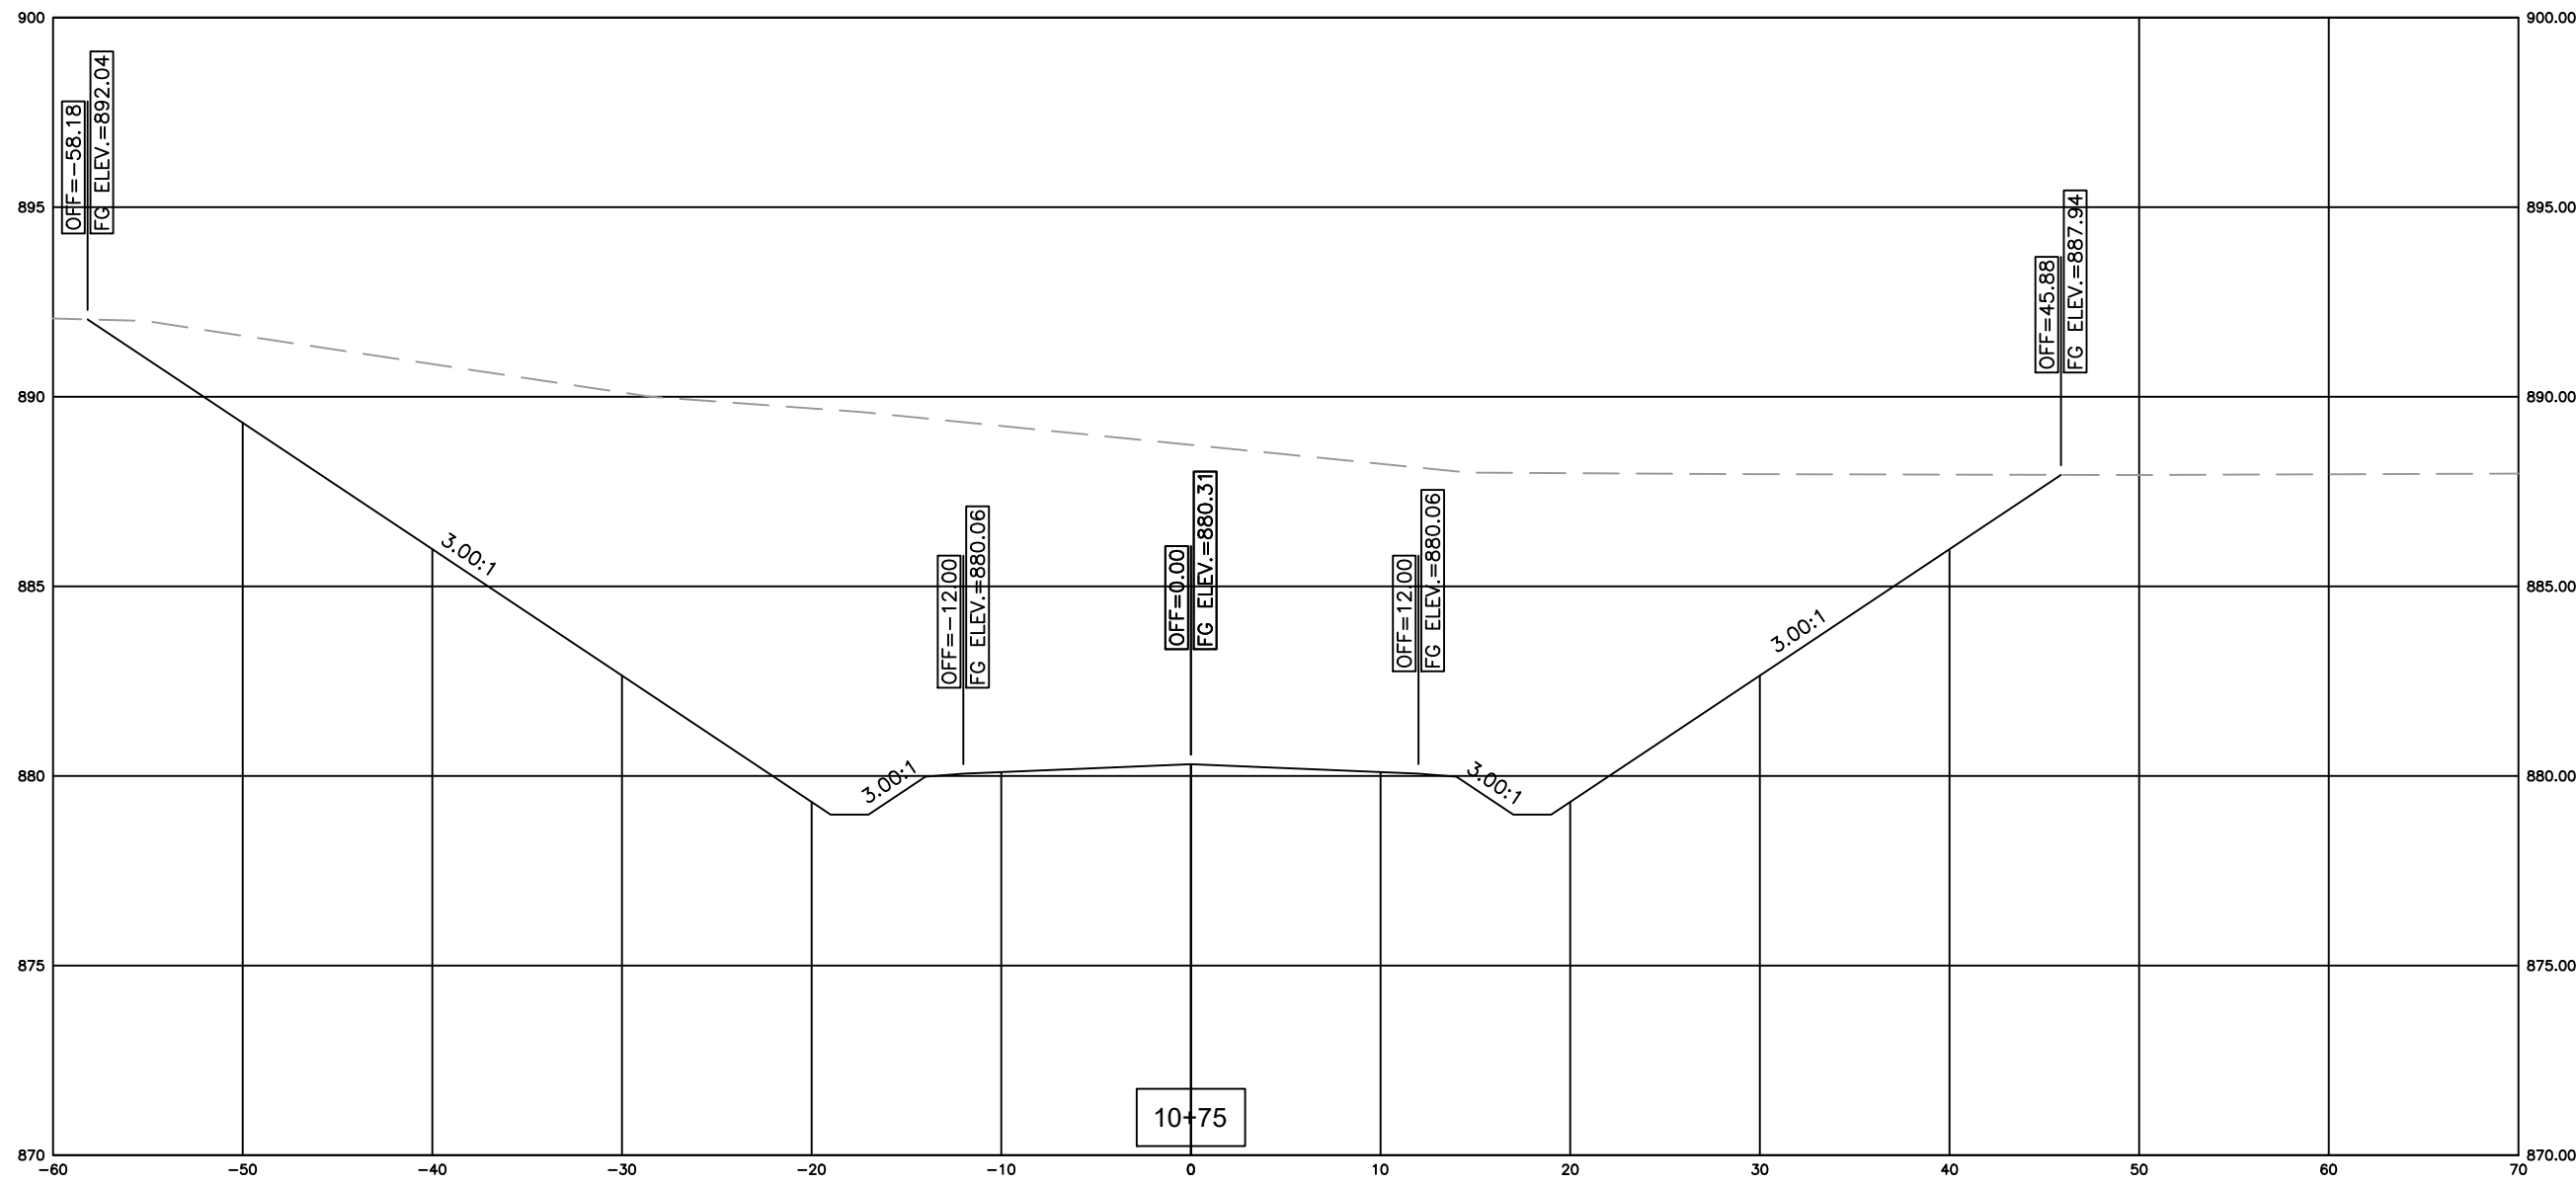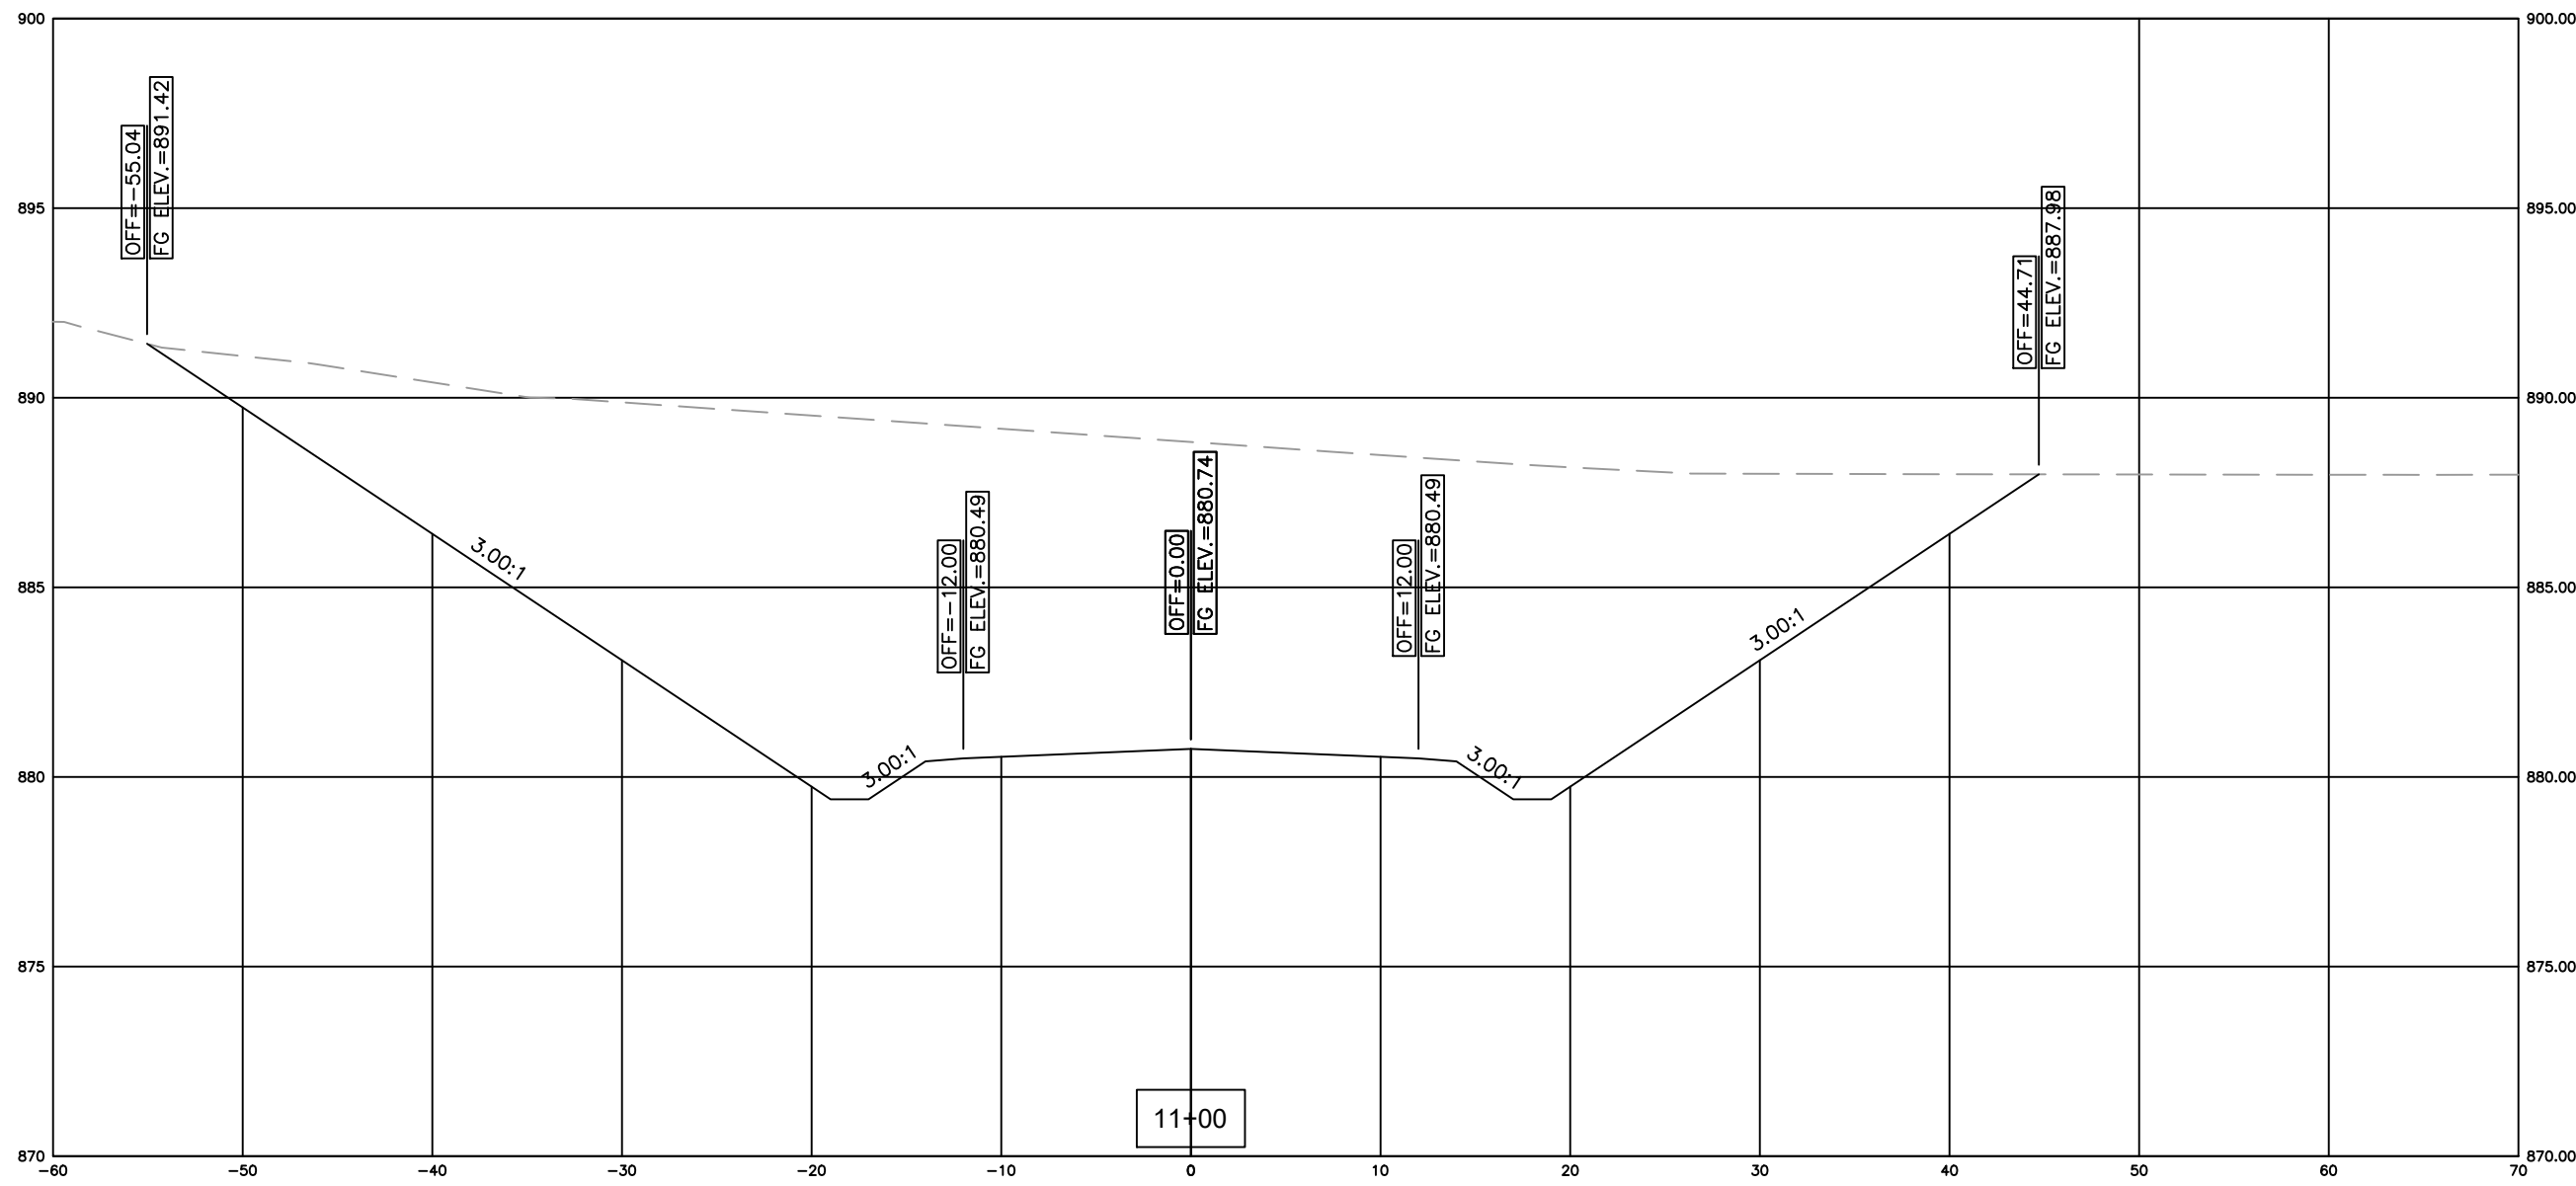

GREEN RIVER COMMERCE PARK
ACCESS ROAD EXTENSION
GRADING & DRAINAGE







ADAIR COUNTY, KENTUCKY

PROJECT NO.	2060-11
DESIGNED BY	G.A.R.
DRAWN BY	J.R.M.
CHECKED BY	G.A.R.
REVIEWED BY	G.A.R.
DATE	SEPTEMBER 2020
SCALE	AS NOTED

nse Engineers
Architects
Planners
OF KENTUCKY, INC.

624 Wellington Way
Lexington, KY 40503
www.nseinc.com

Phone: (859) 223-5694
Fax: (859) 223-2607

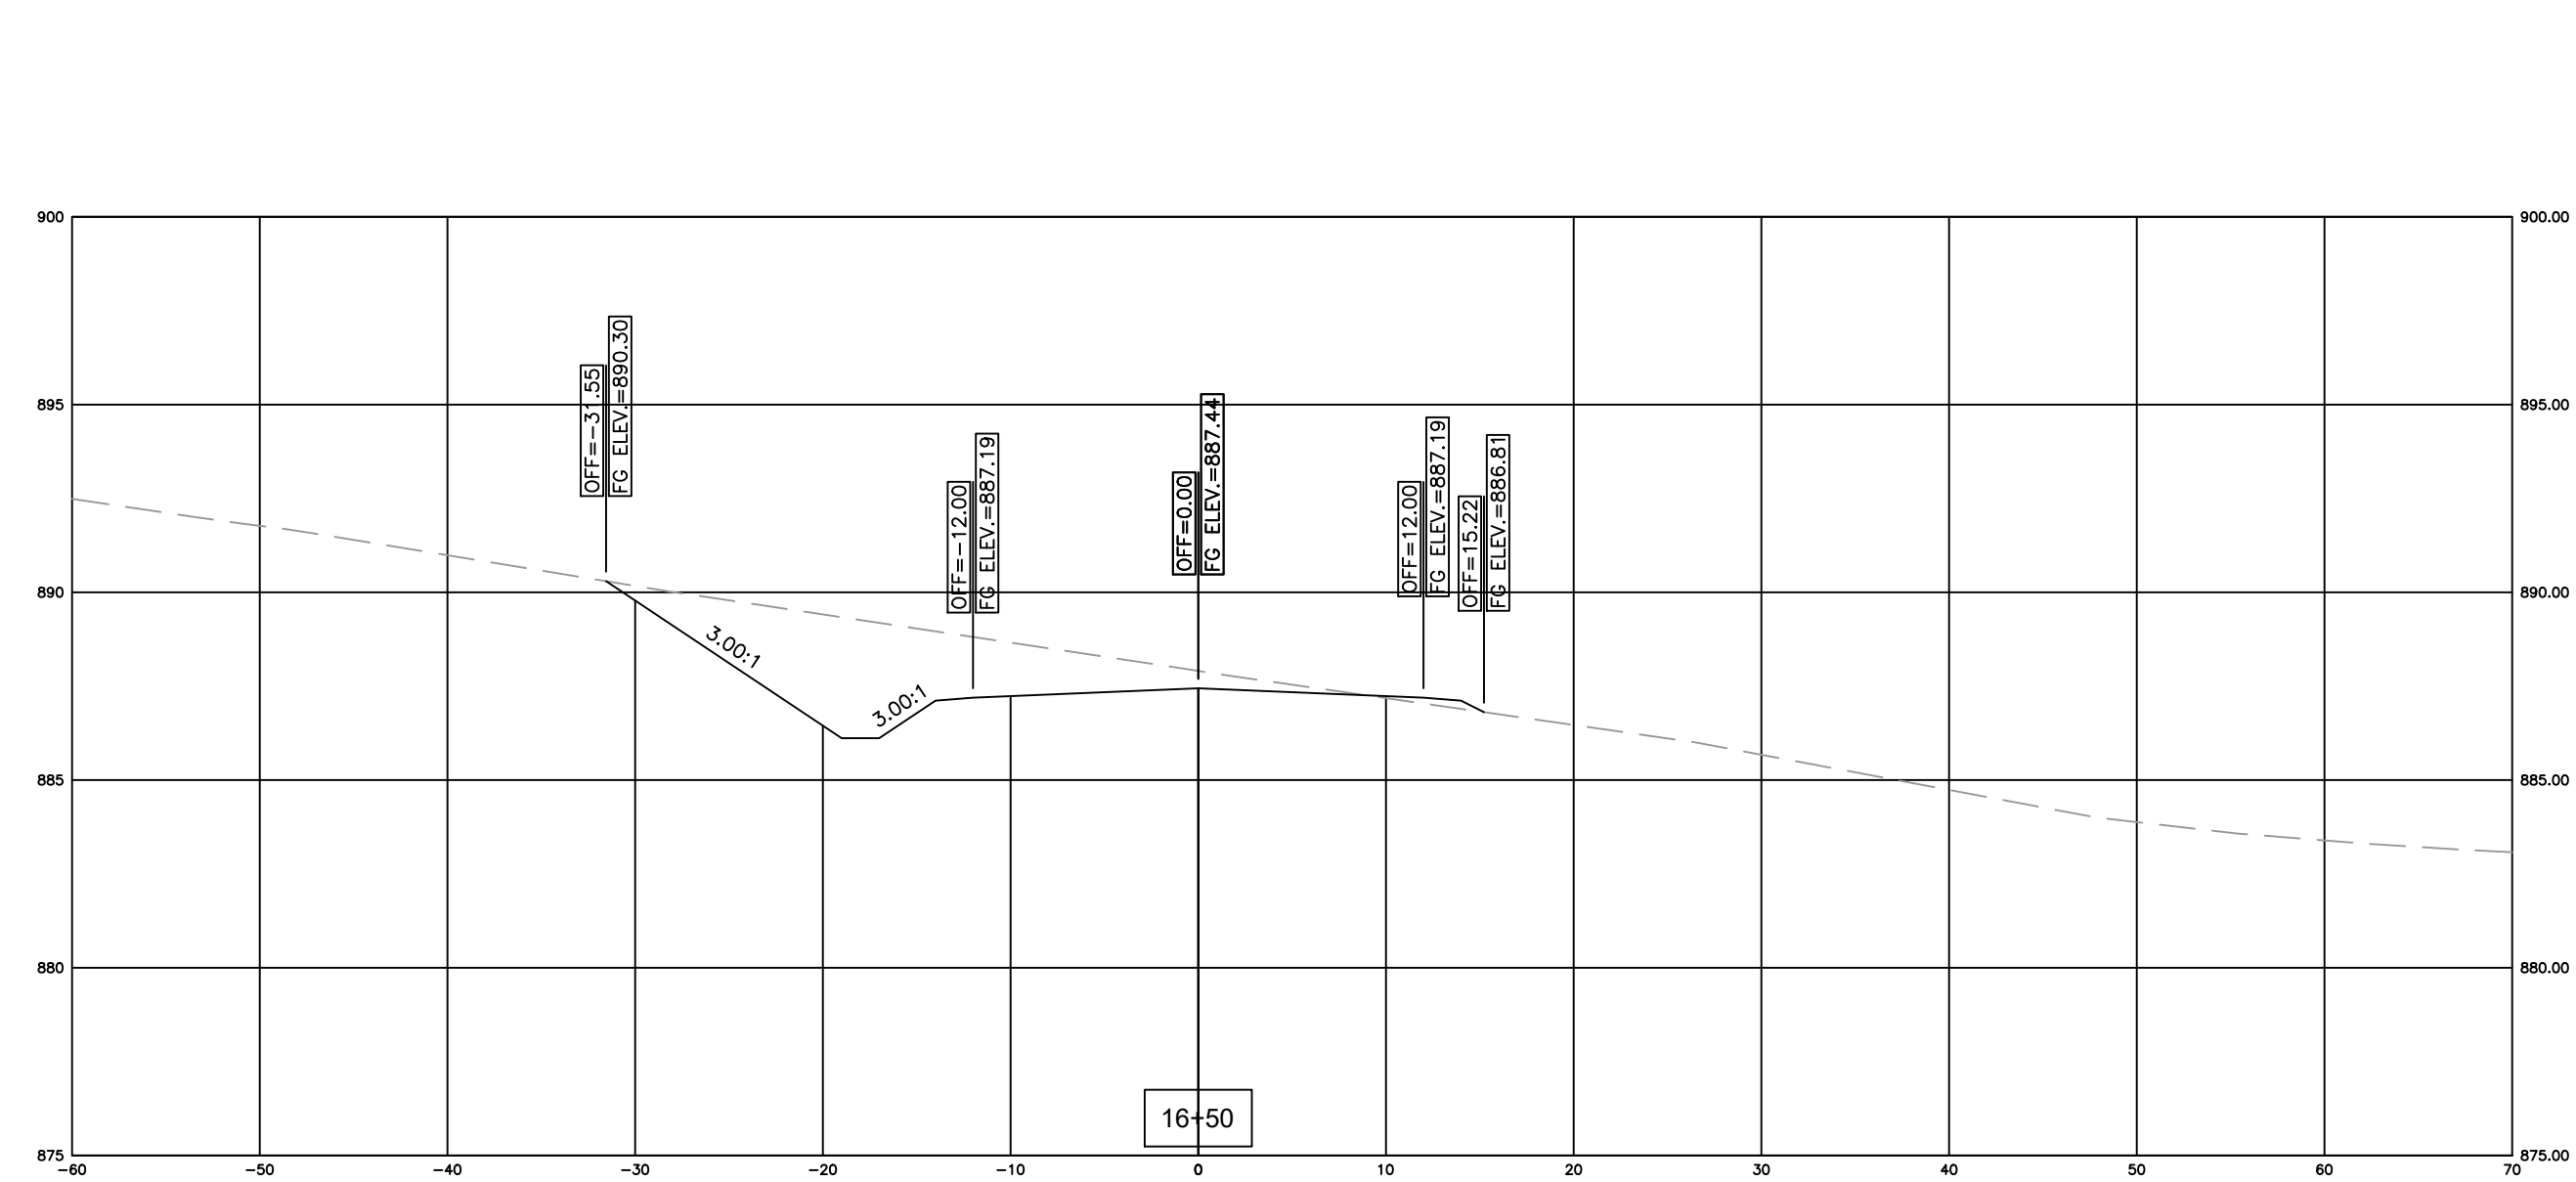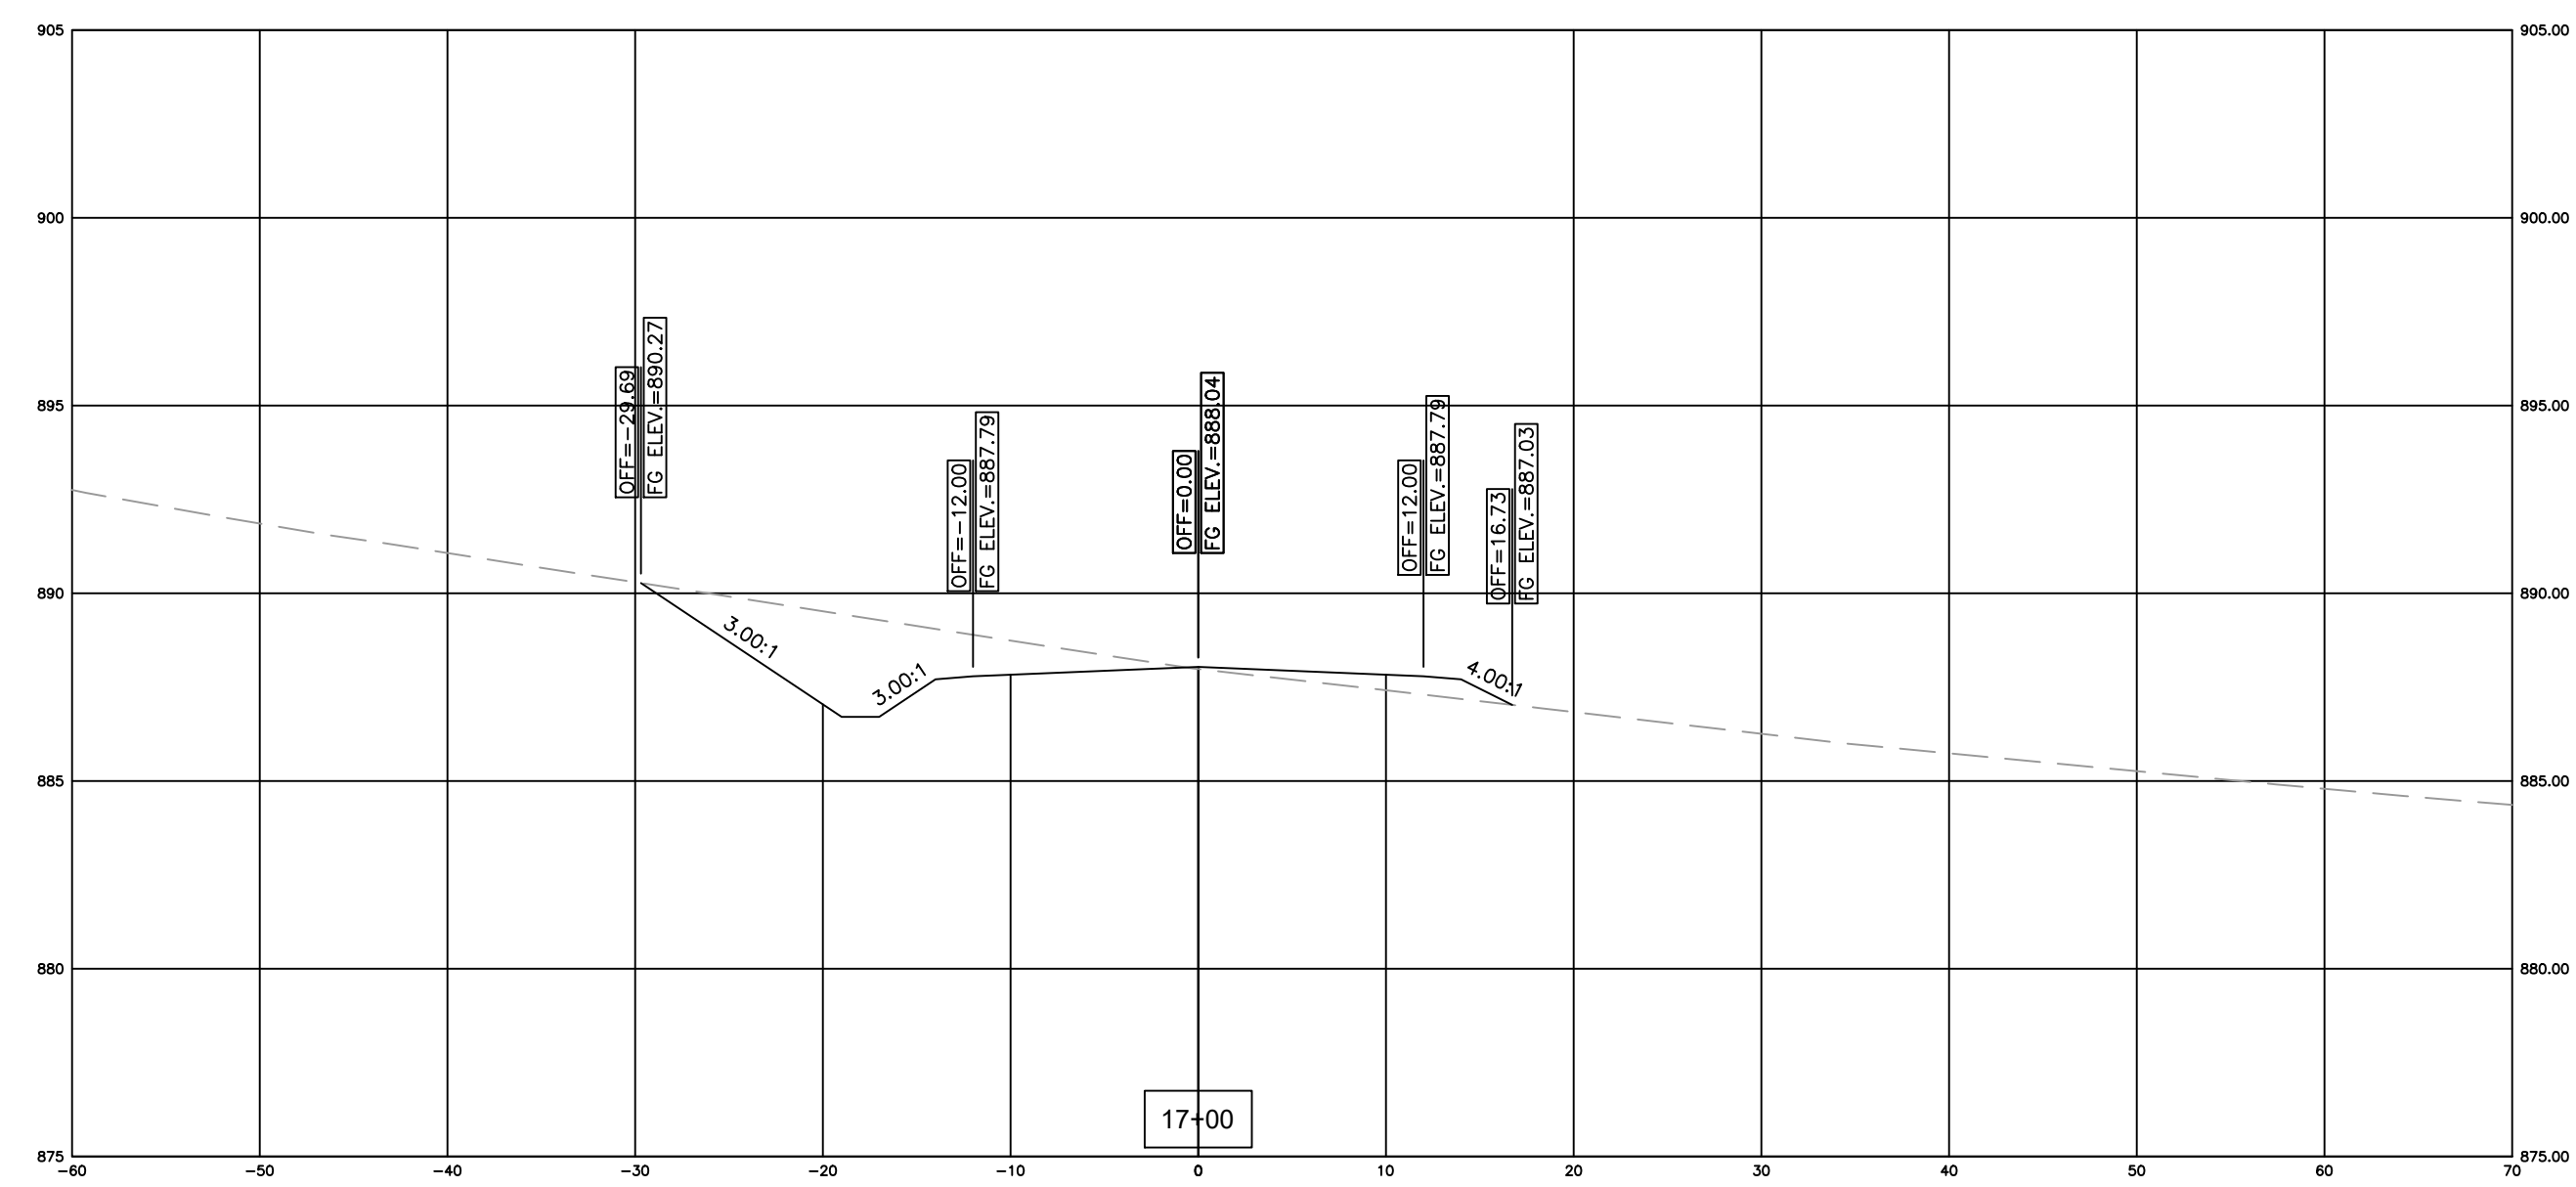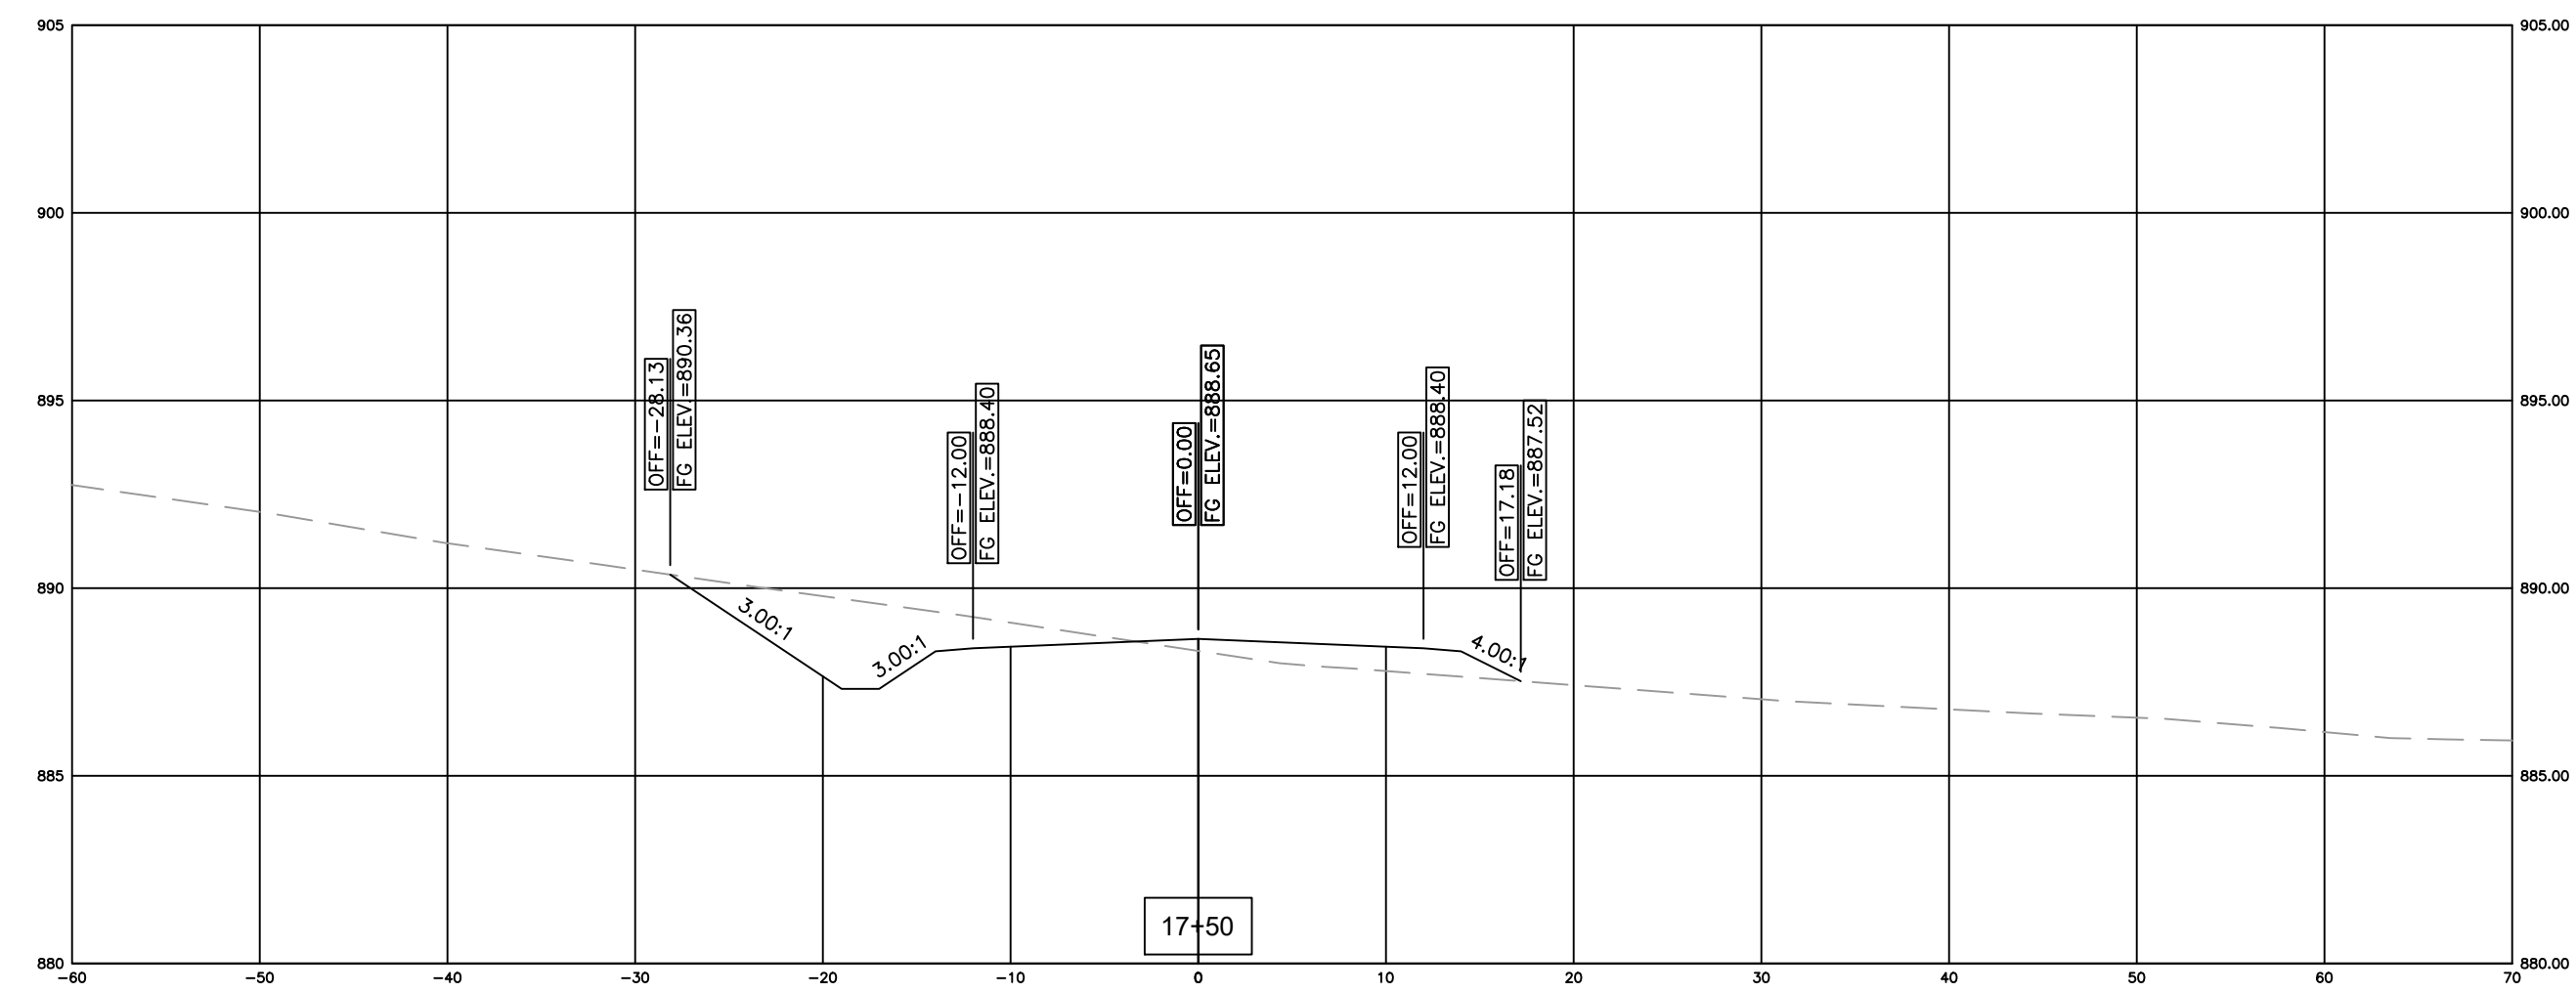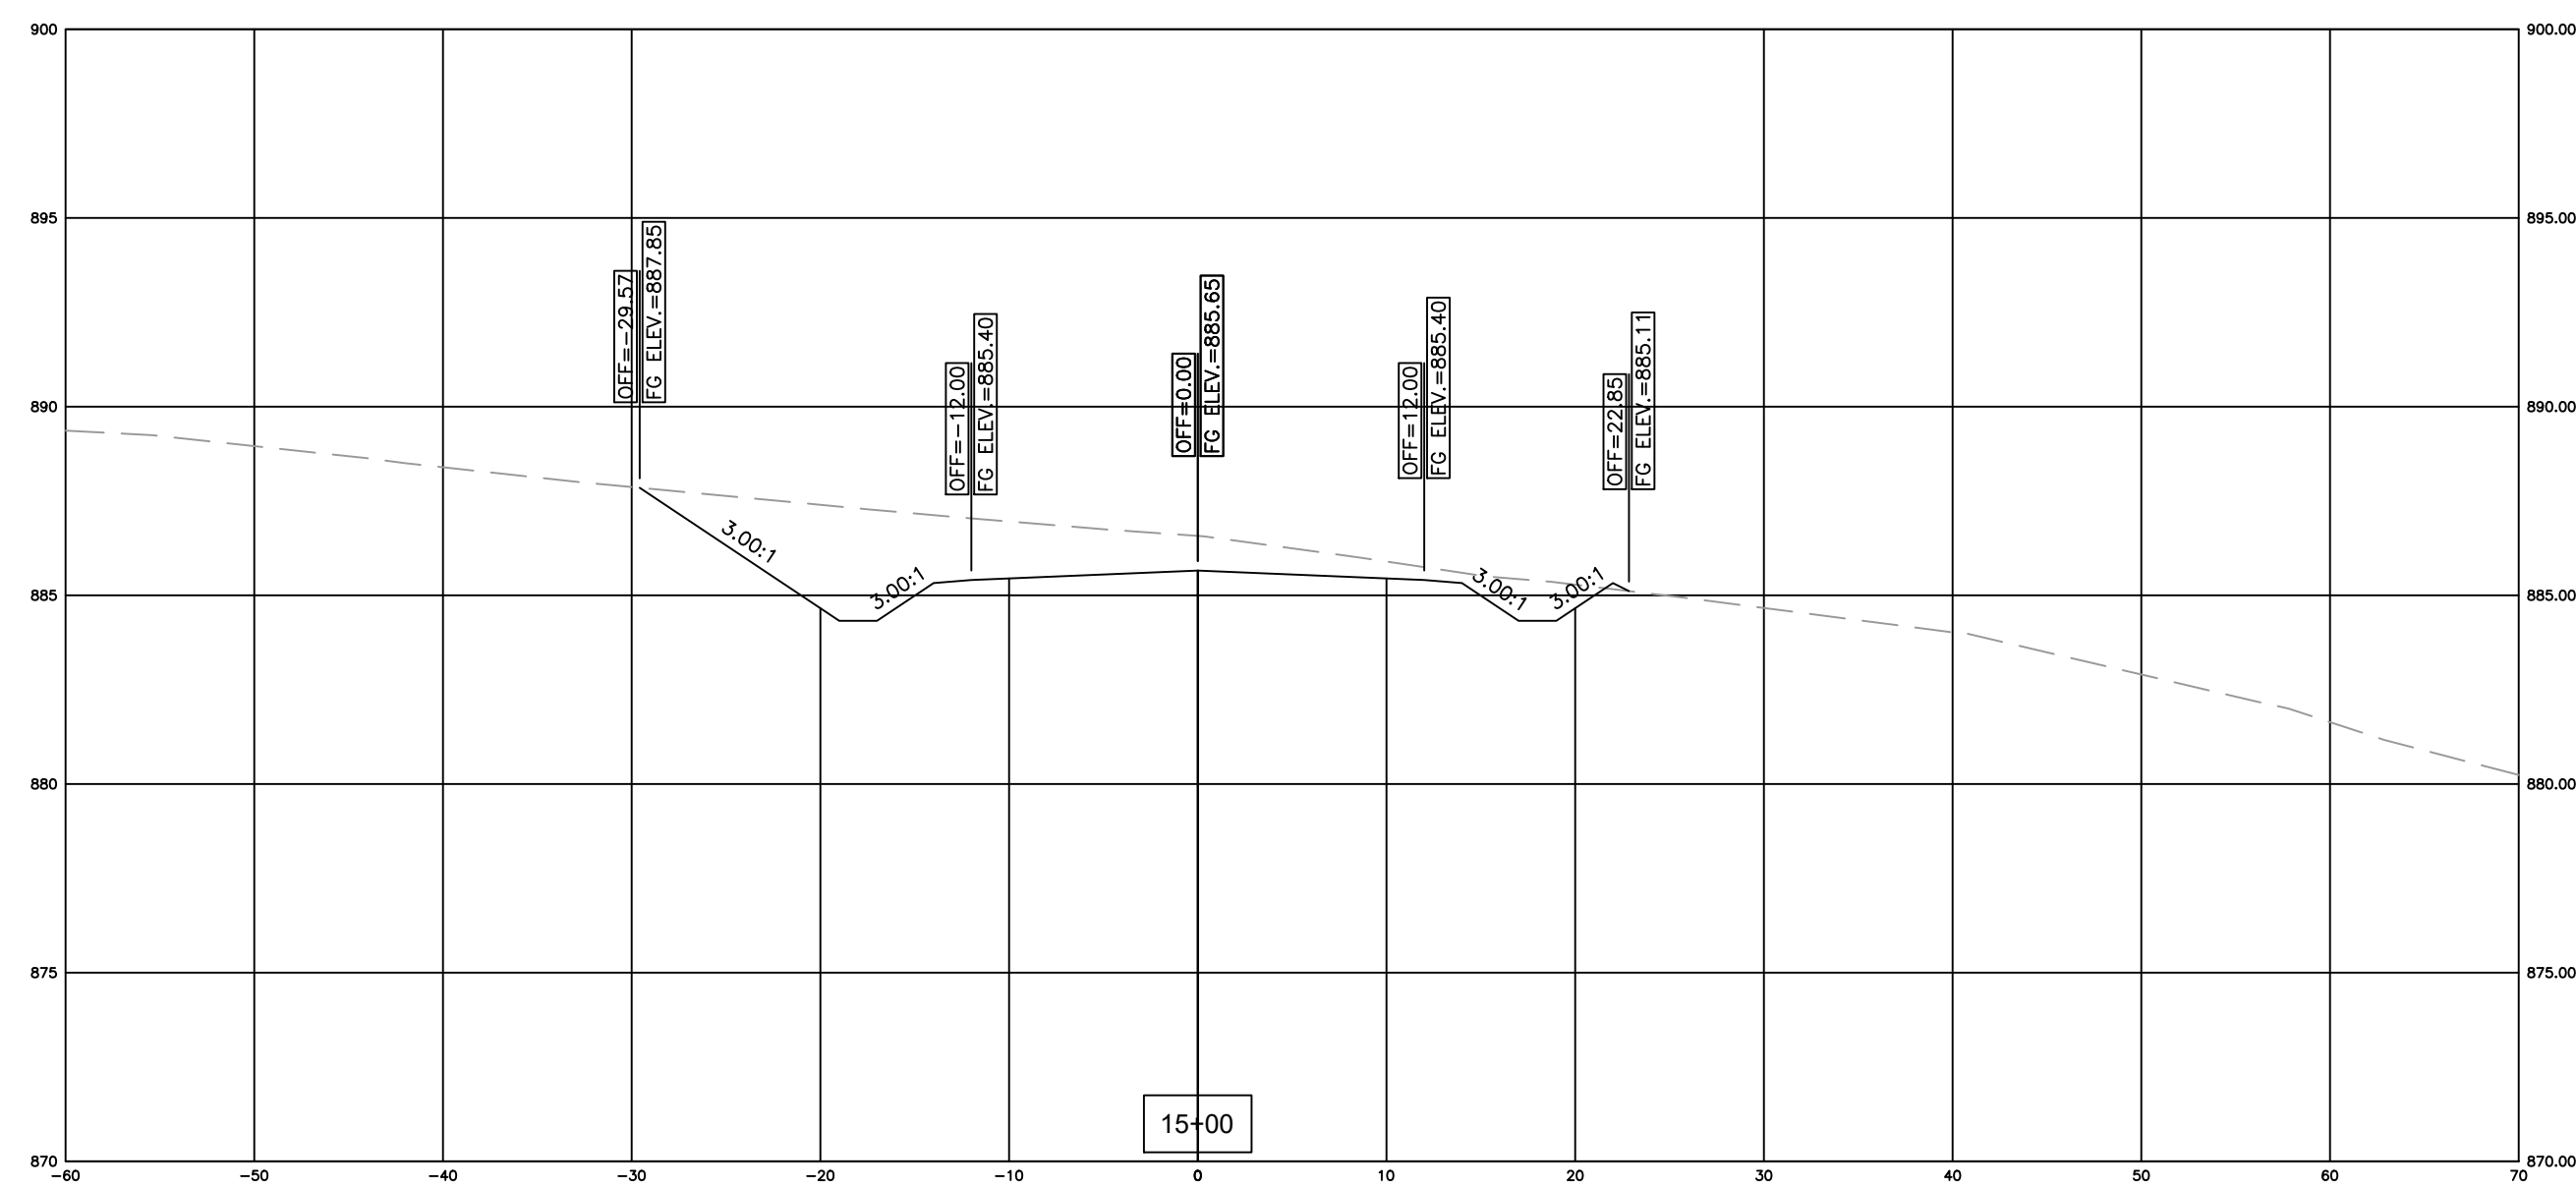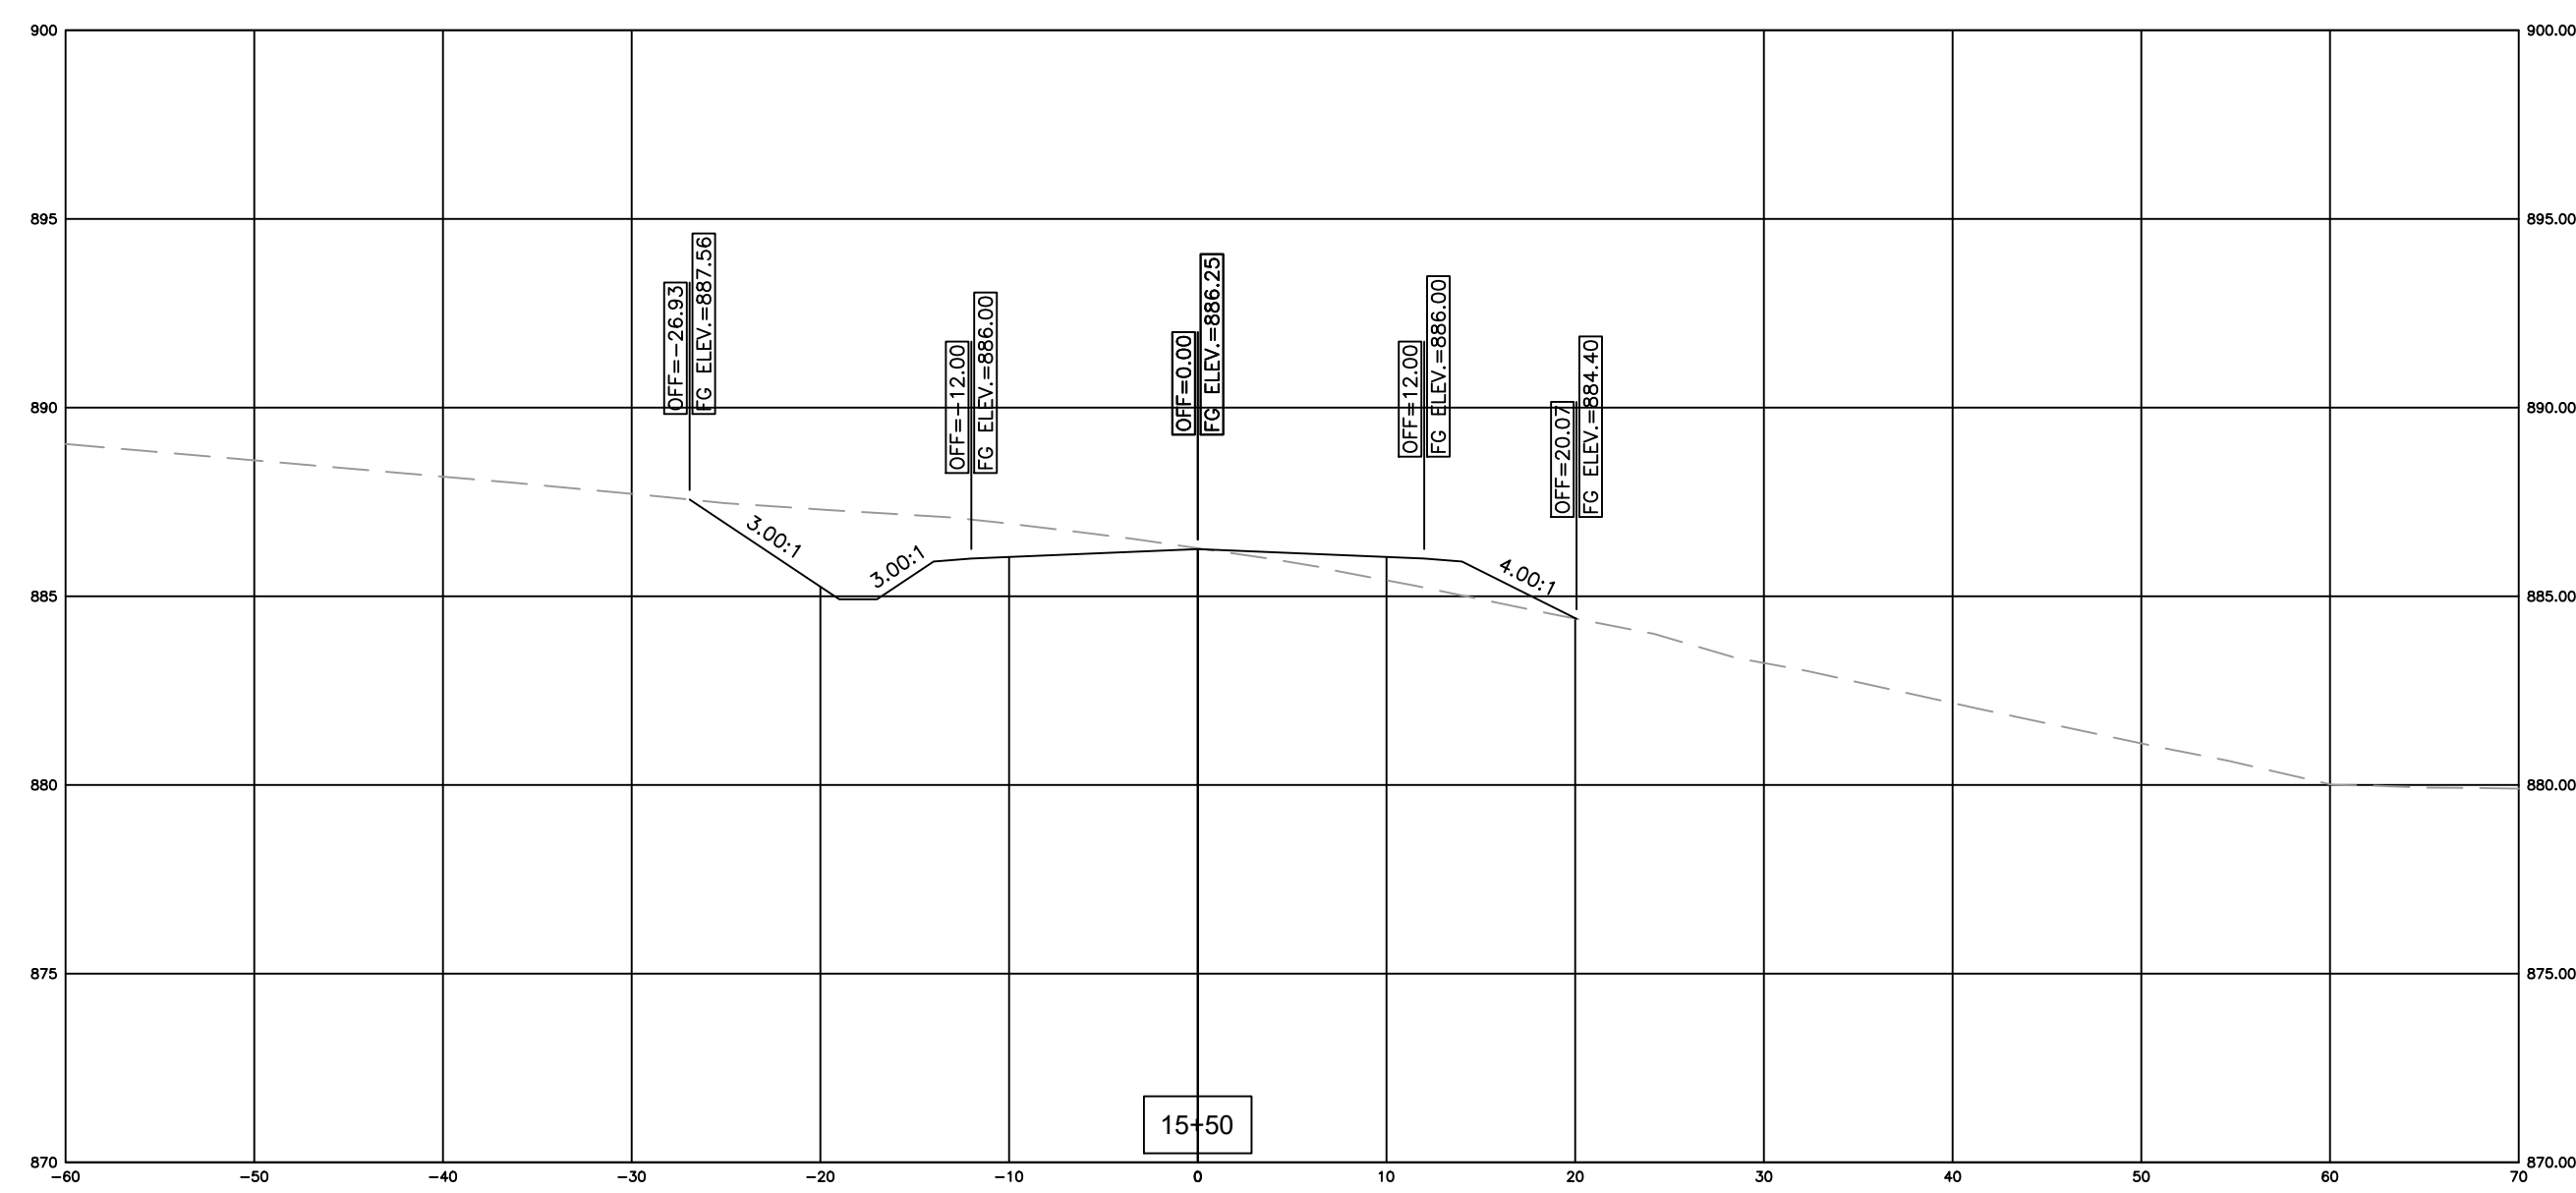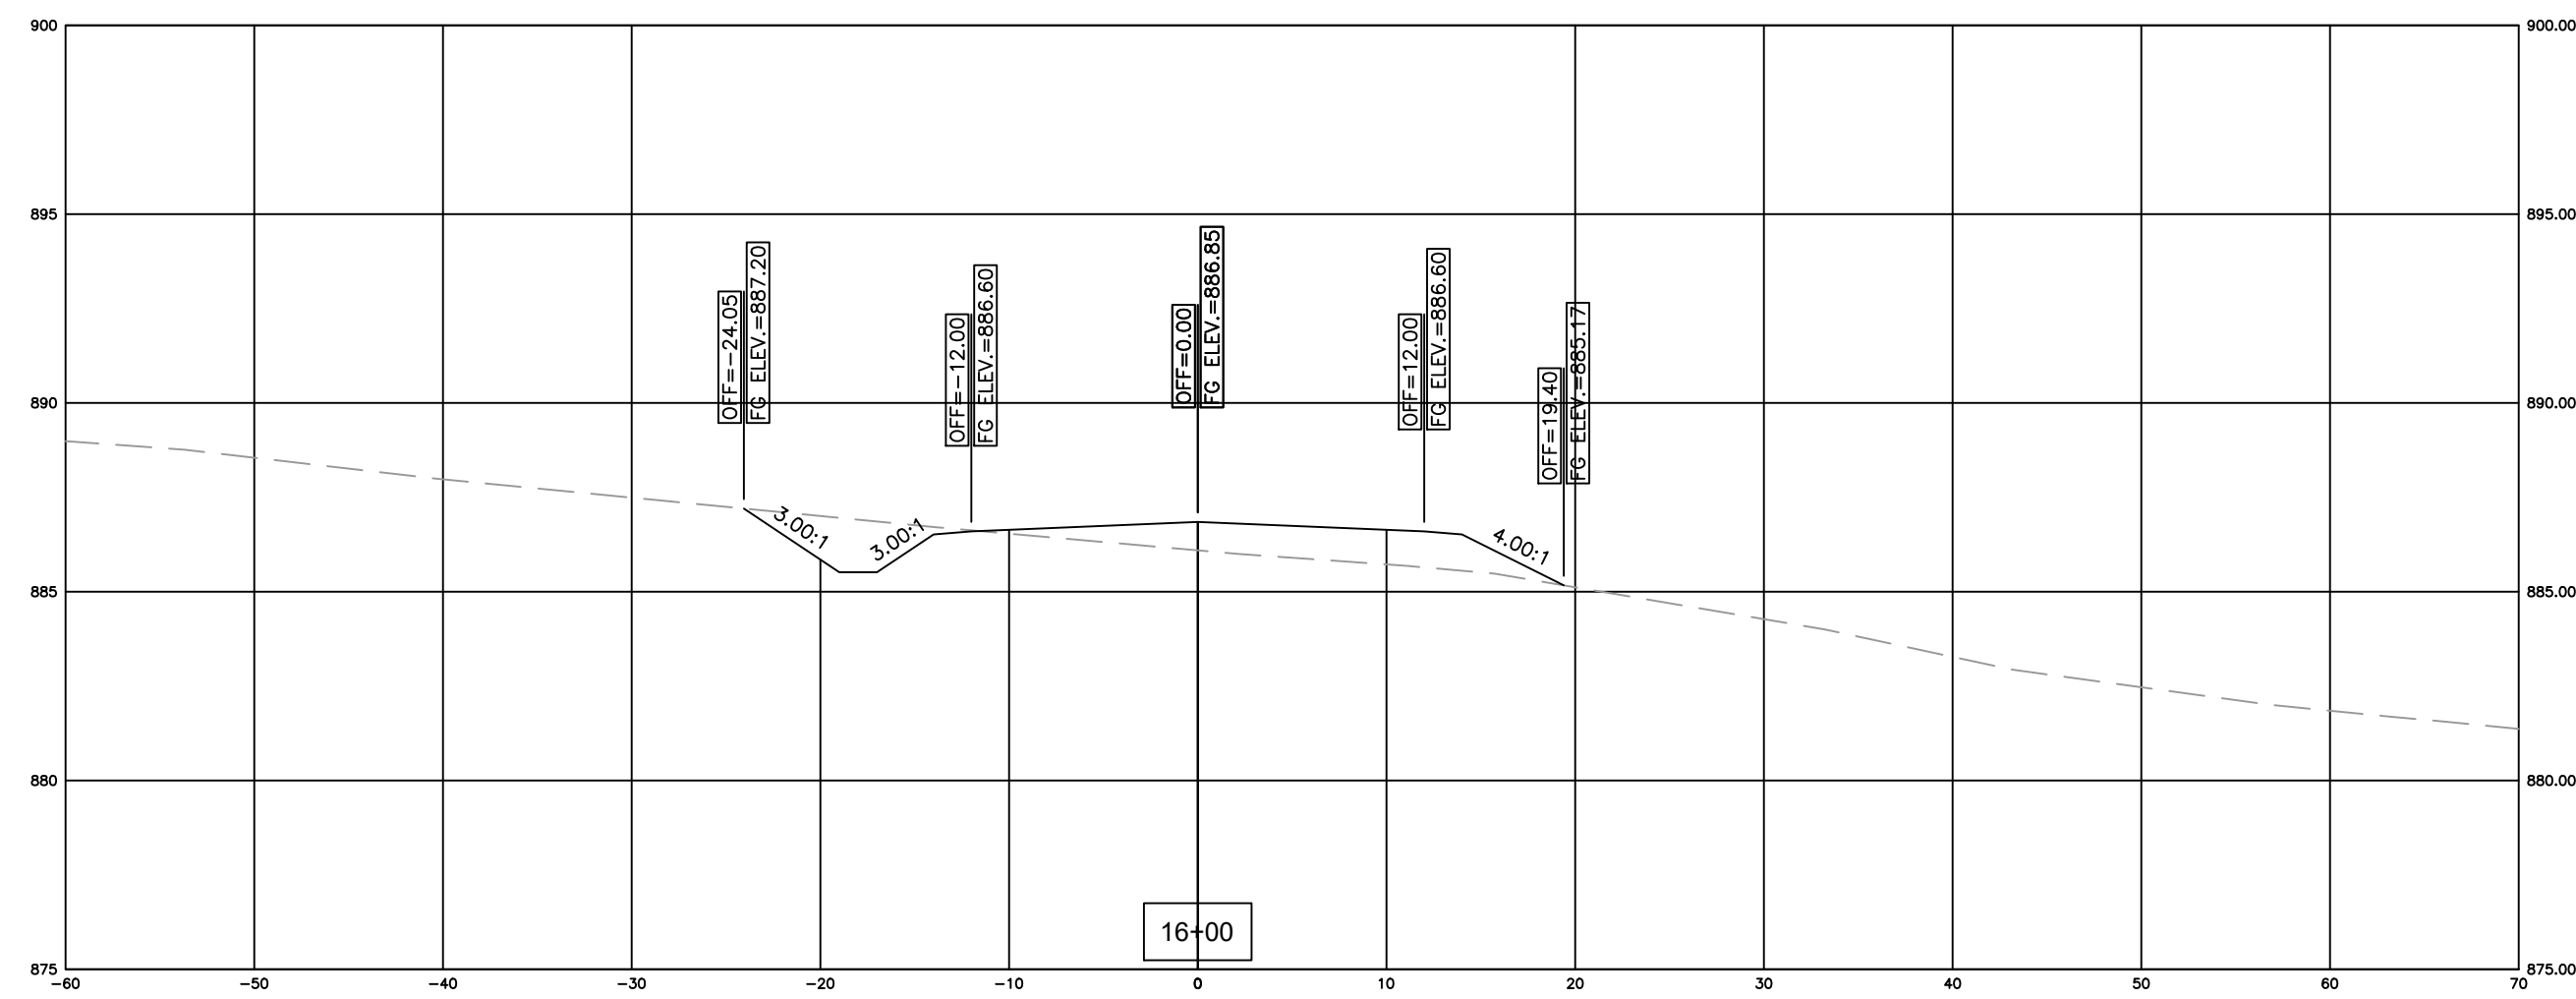

GREEN RIVER COMMERCE PARK

ACCESS ROAD EXTENSION GRADING & DRAINAGE

ADAIR COUNTY, KENTUCKY

PROJECT NO. 2060-11	DATE	REVISION	BY
DESIGNED BY G.A.R.			
DRAWN BY J.R.M.			
CHECKED BY G.A.R.			
REVIEWED BY G.A.R.			
DATE SEPTEMBER 2020 SCALE AS NOTED © COPYRIGHT ALL RIGHTS RESERVED. No part of this publication may be reproduced, stored in a retrieval system, or transmitted, in any form or by any means, electronic, mechanical, photocopying, recording, or by any information storage and retrieval system, without the prior written permission of the copyright owner. This document is the property of the copyright owner and is loaned to your organization for your use only. It is not to be distributed outside your organization, nor is it to be used for any purpose other than the specific purpose for which it was prepared. The copyright owner assumes no responsibility for the accuracy or completeness of the information contained herein.			









nsc
OF KENTUCKY, INC.

Engineers
Architects
Planners

DRAWING NO.

XS-8

SHEET OF

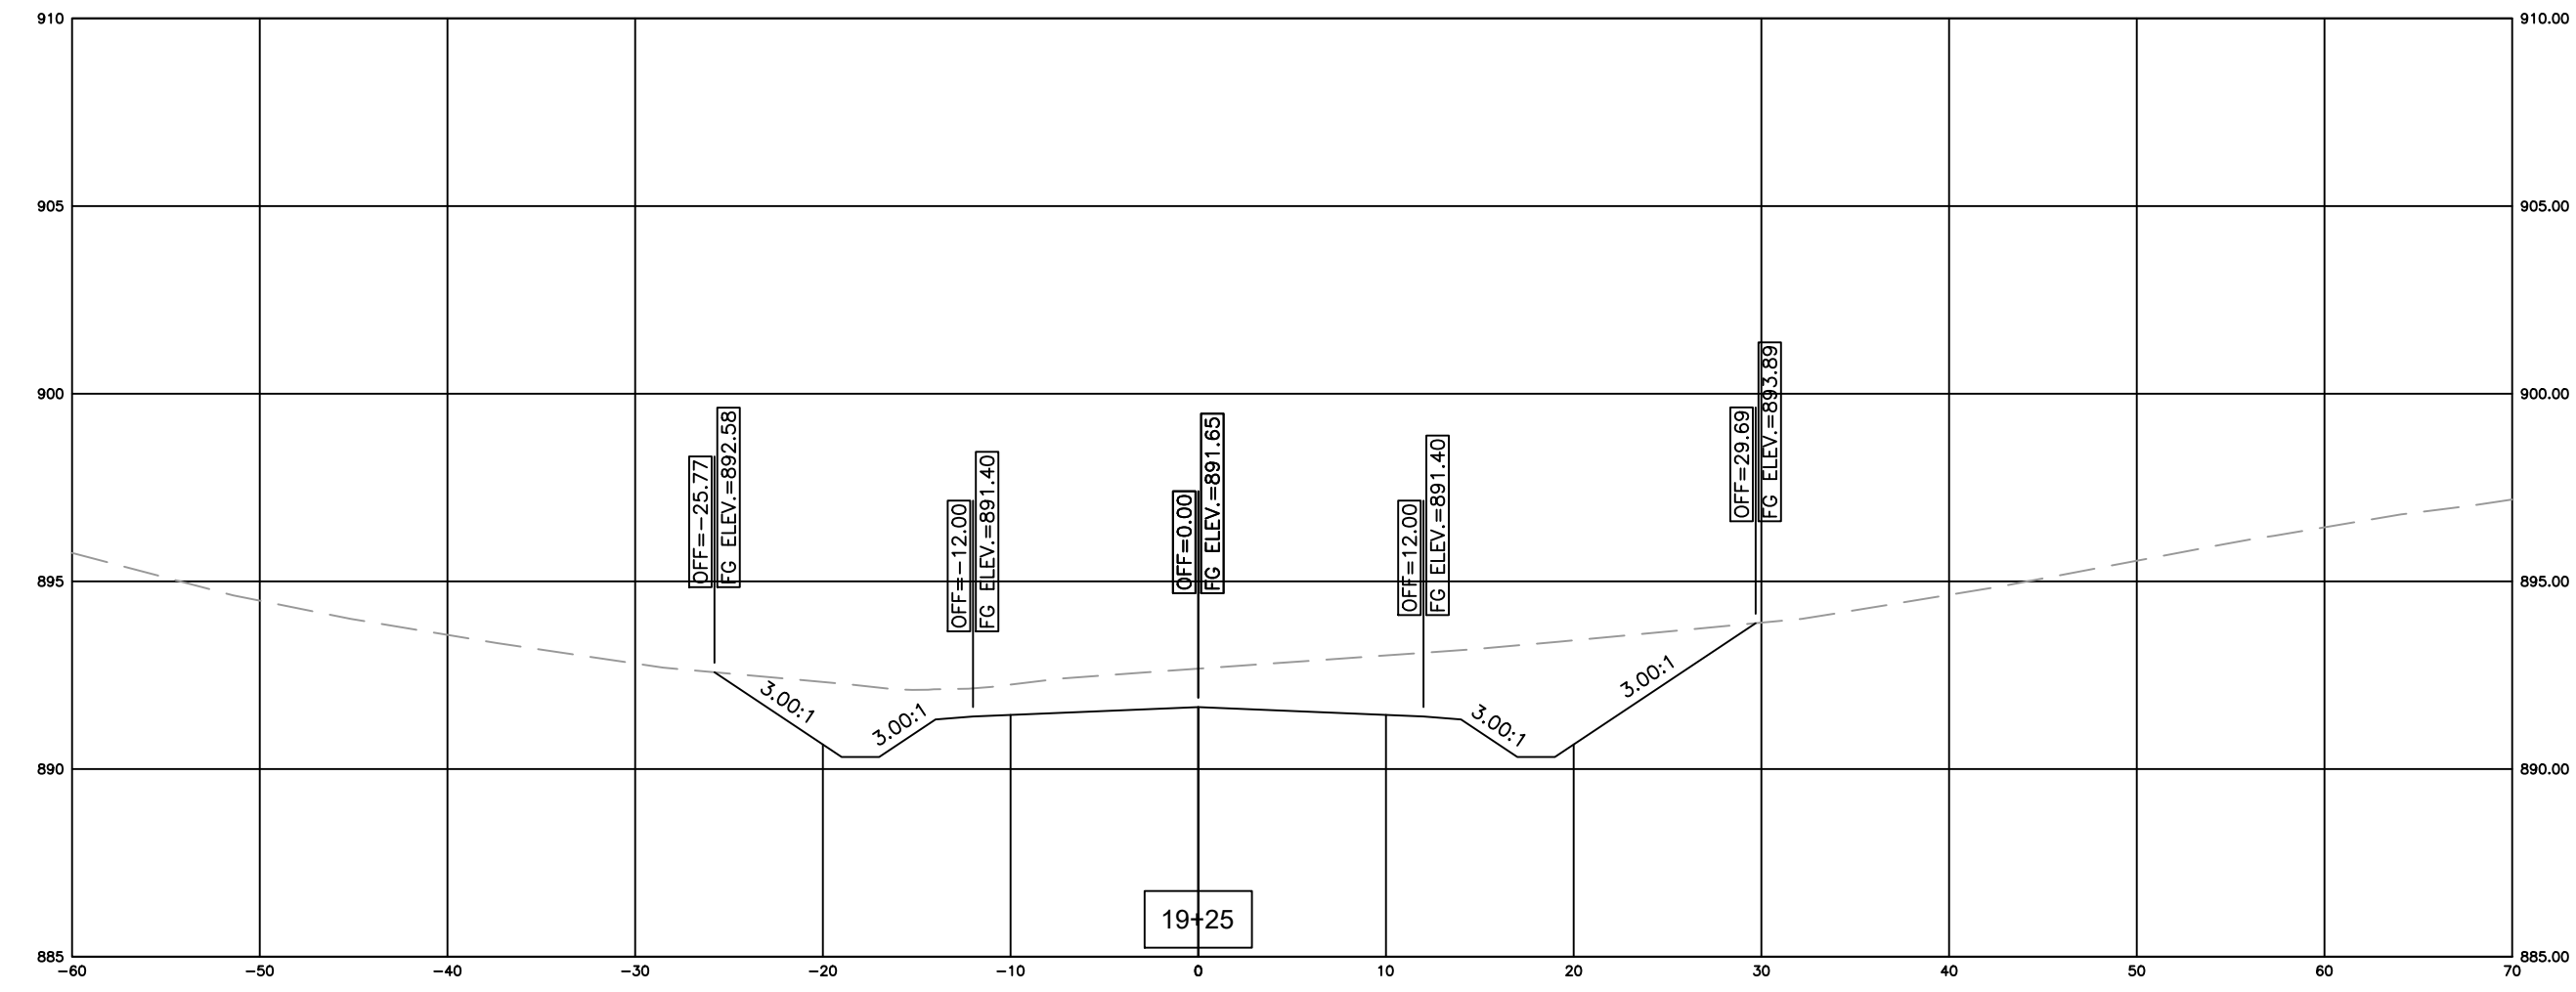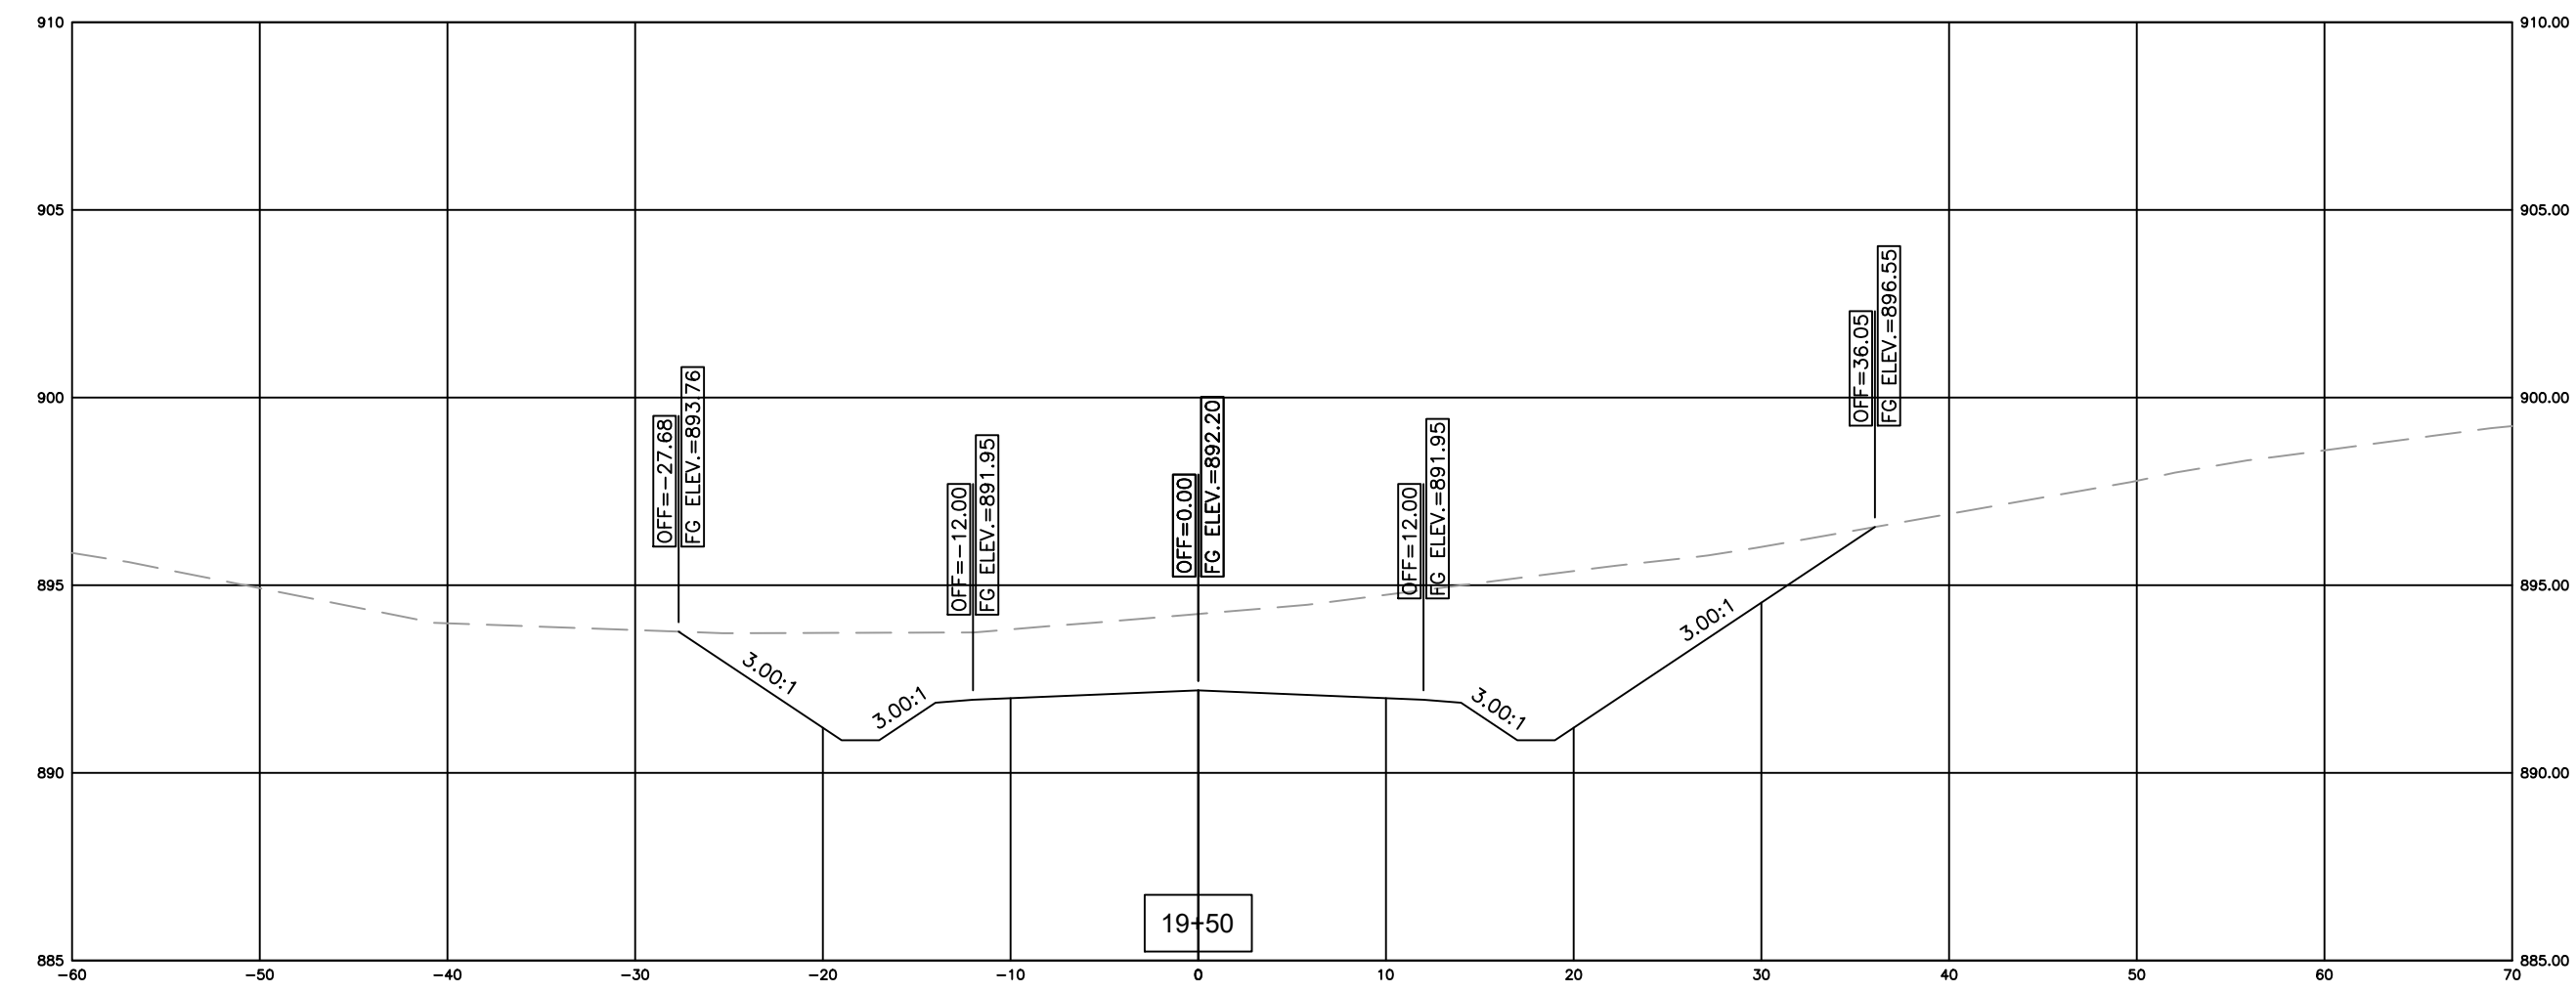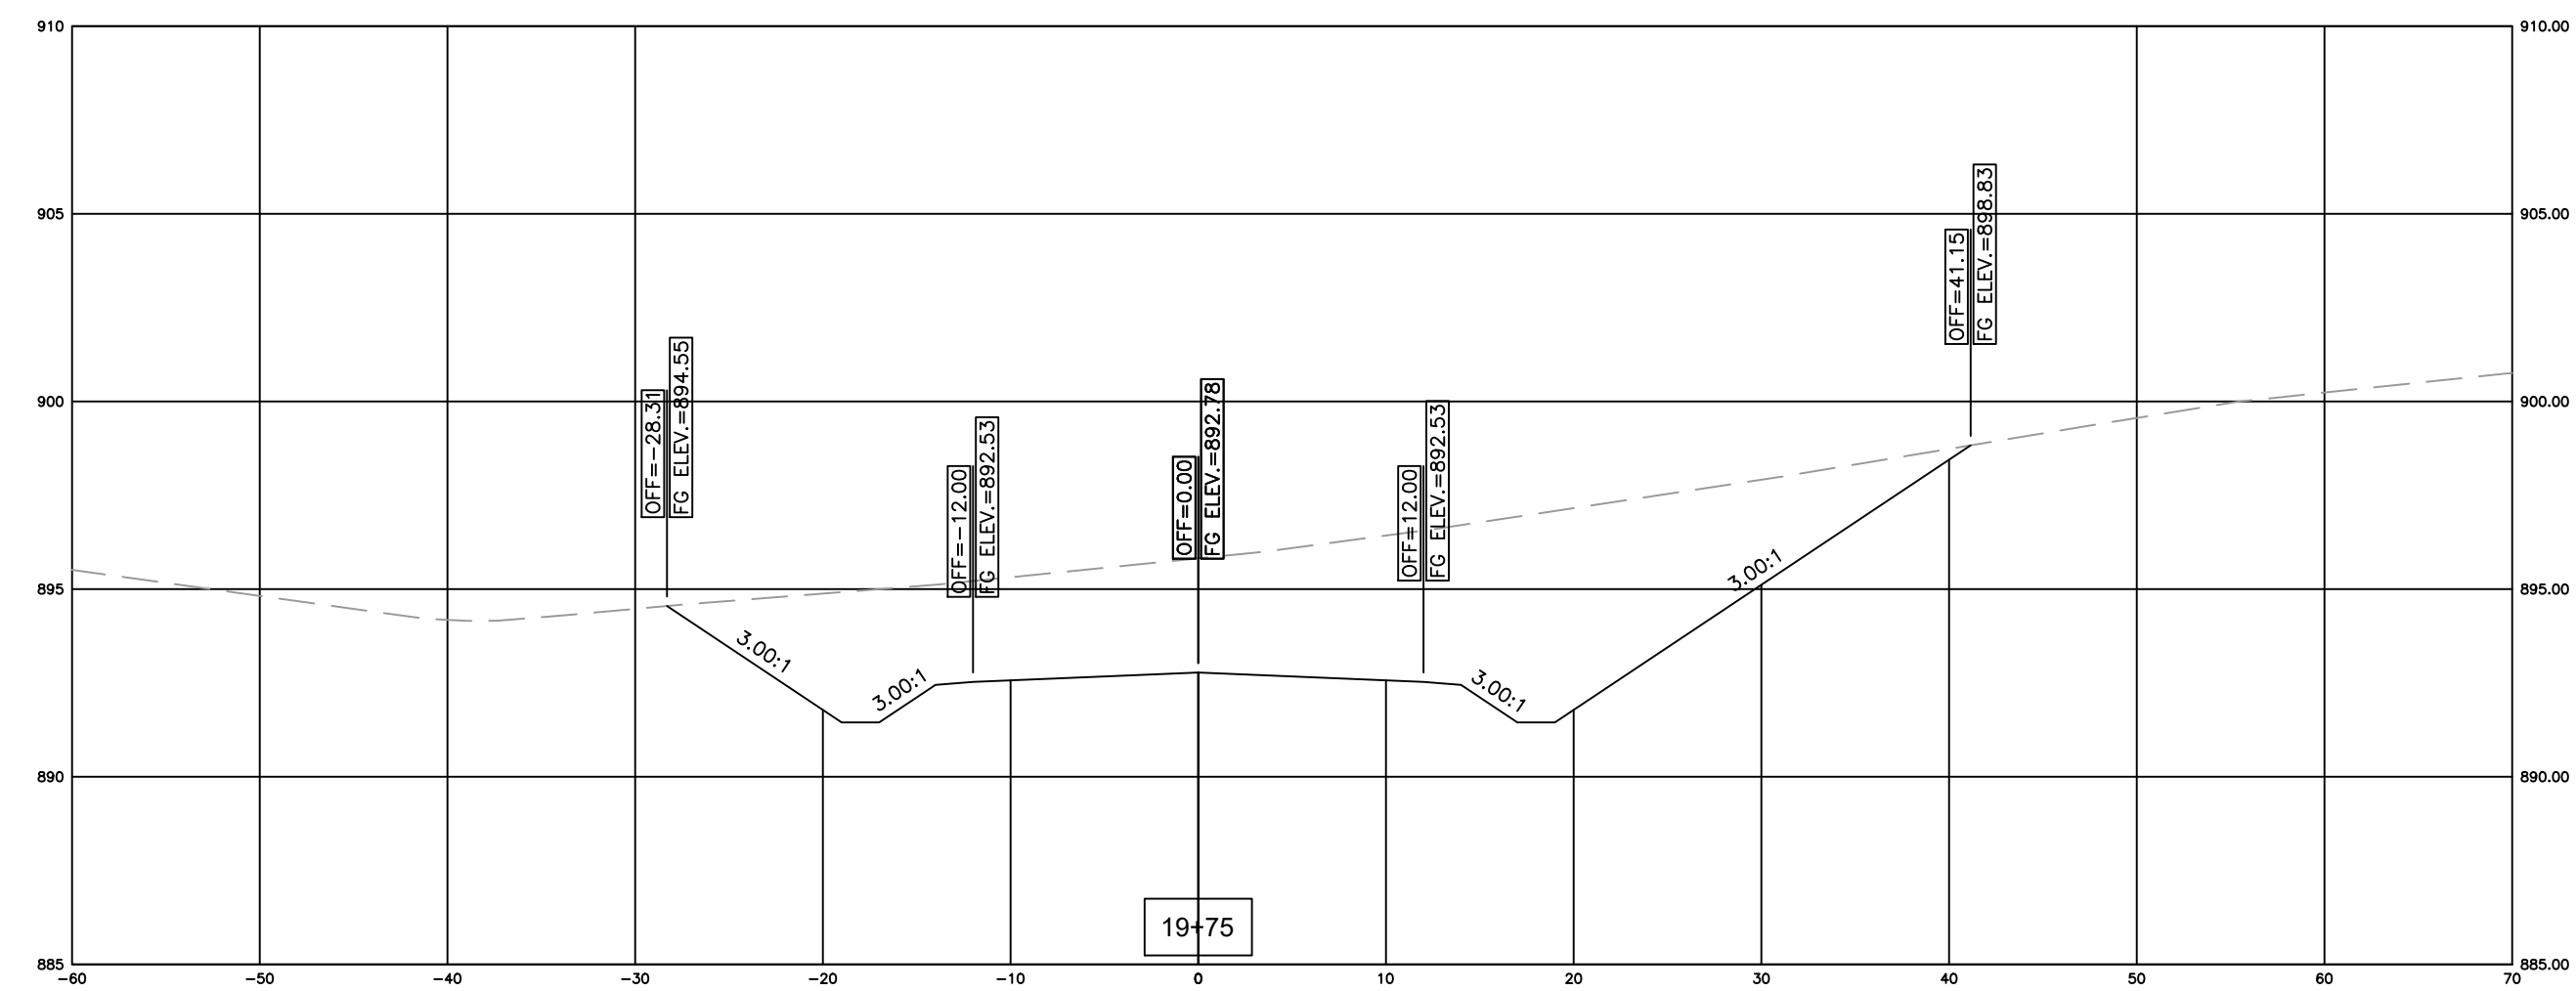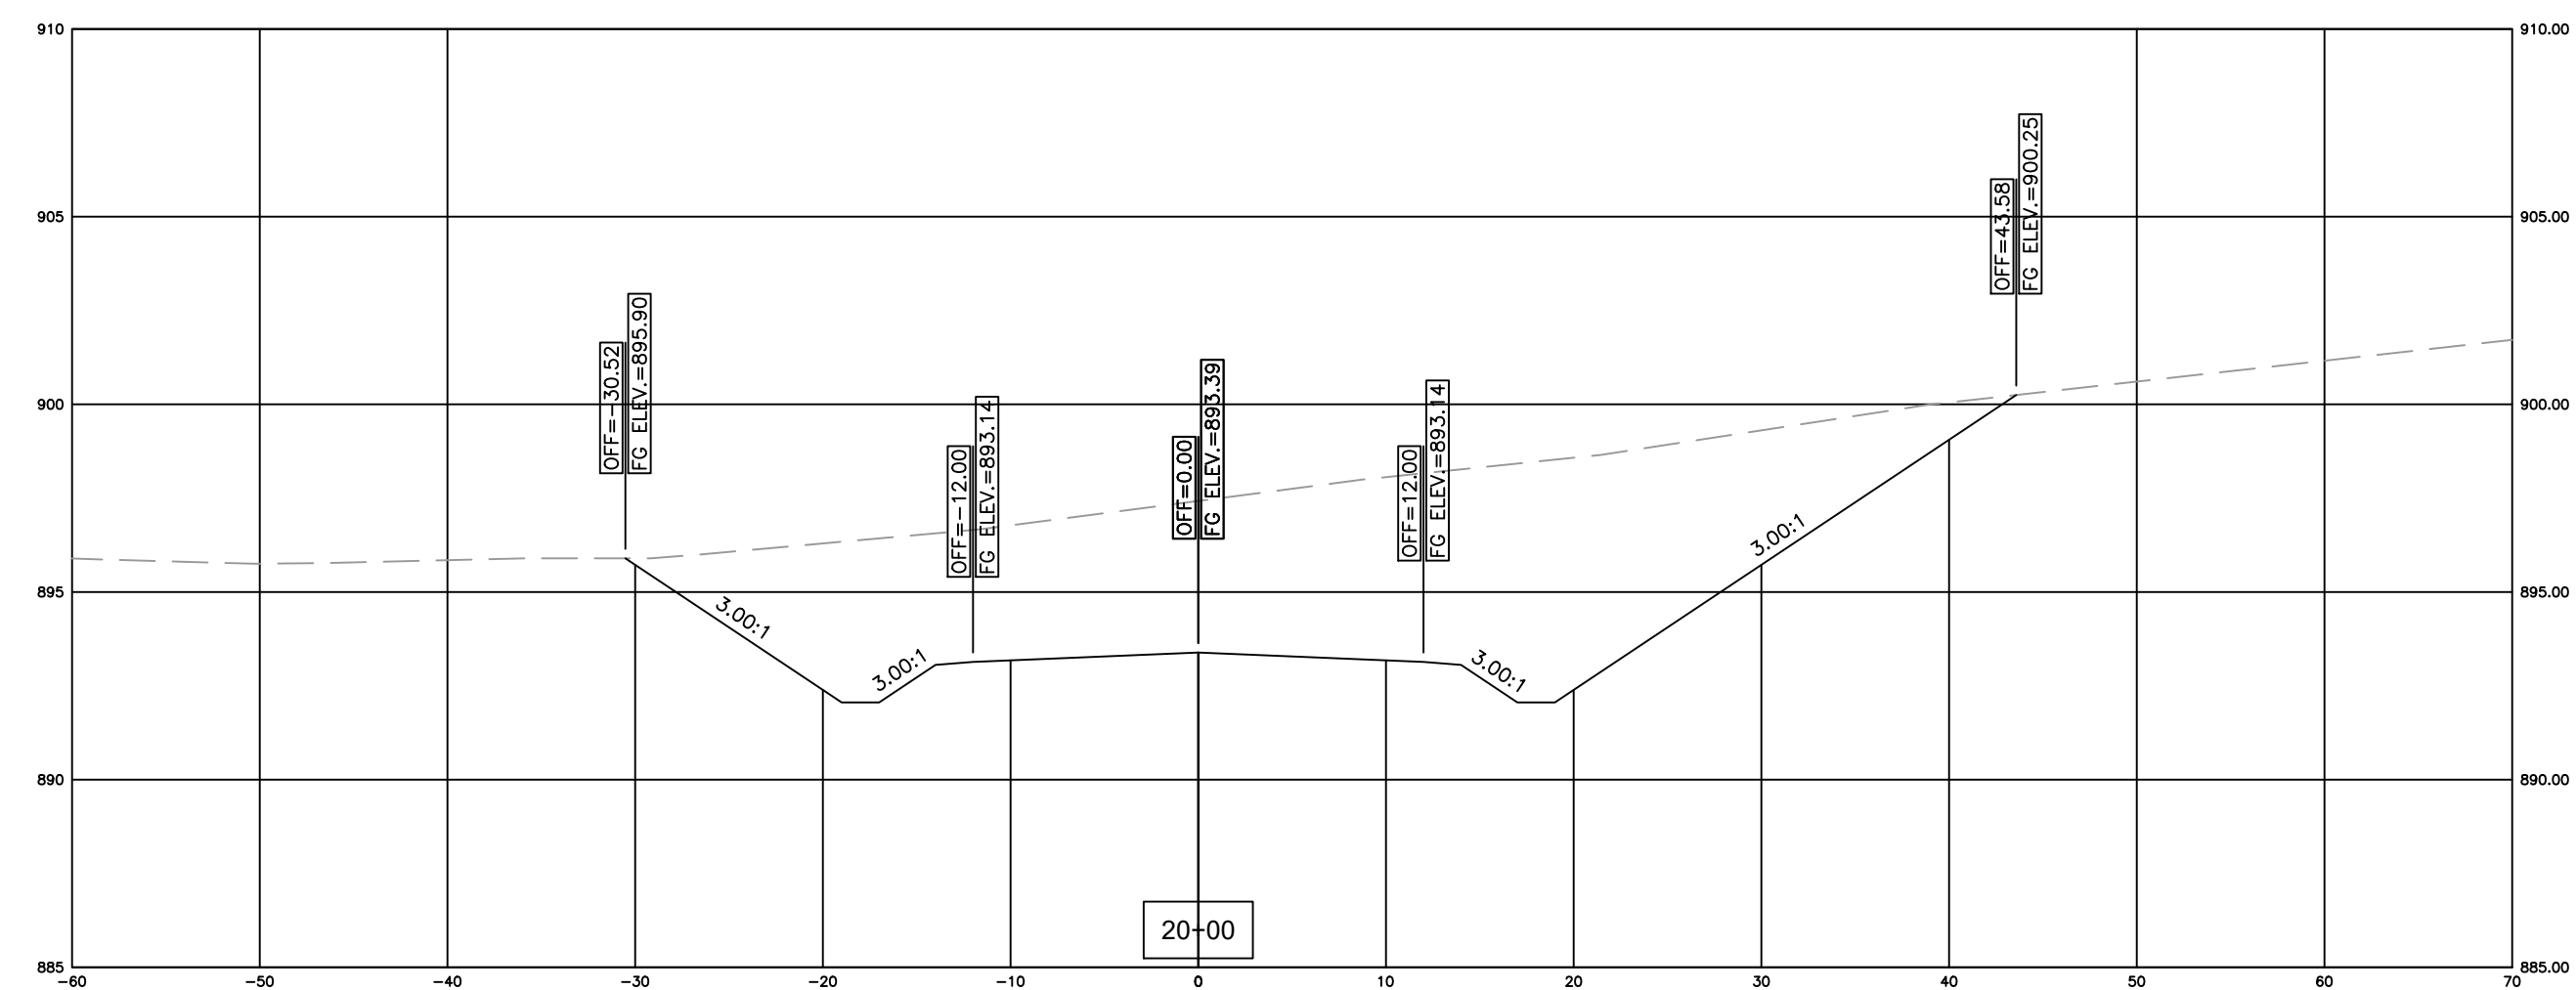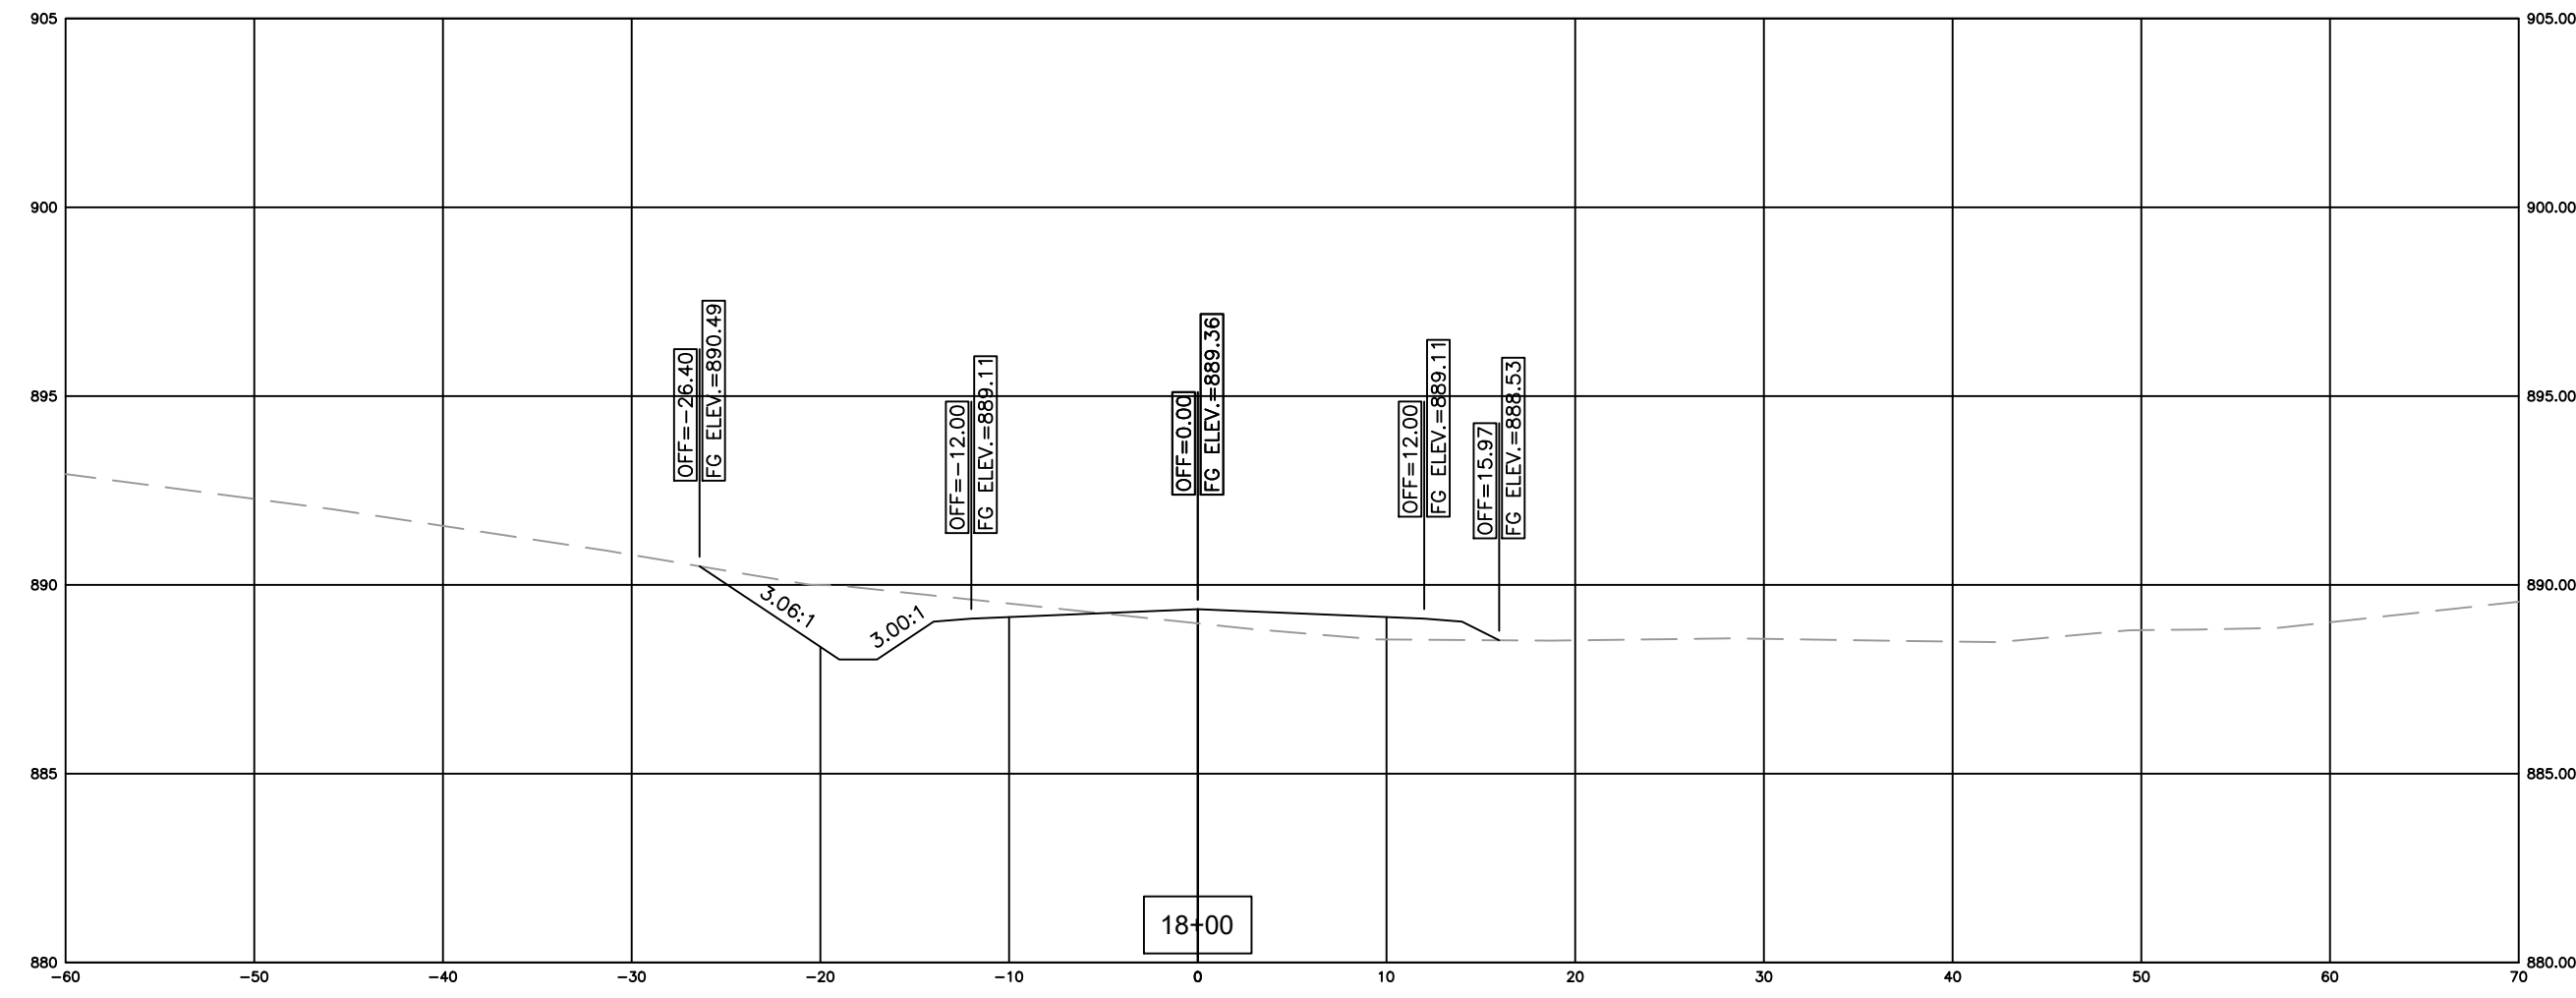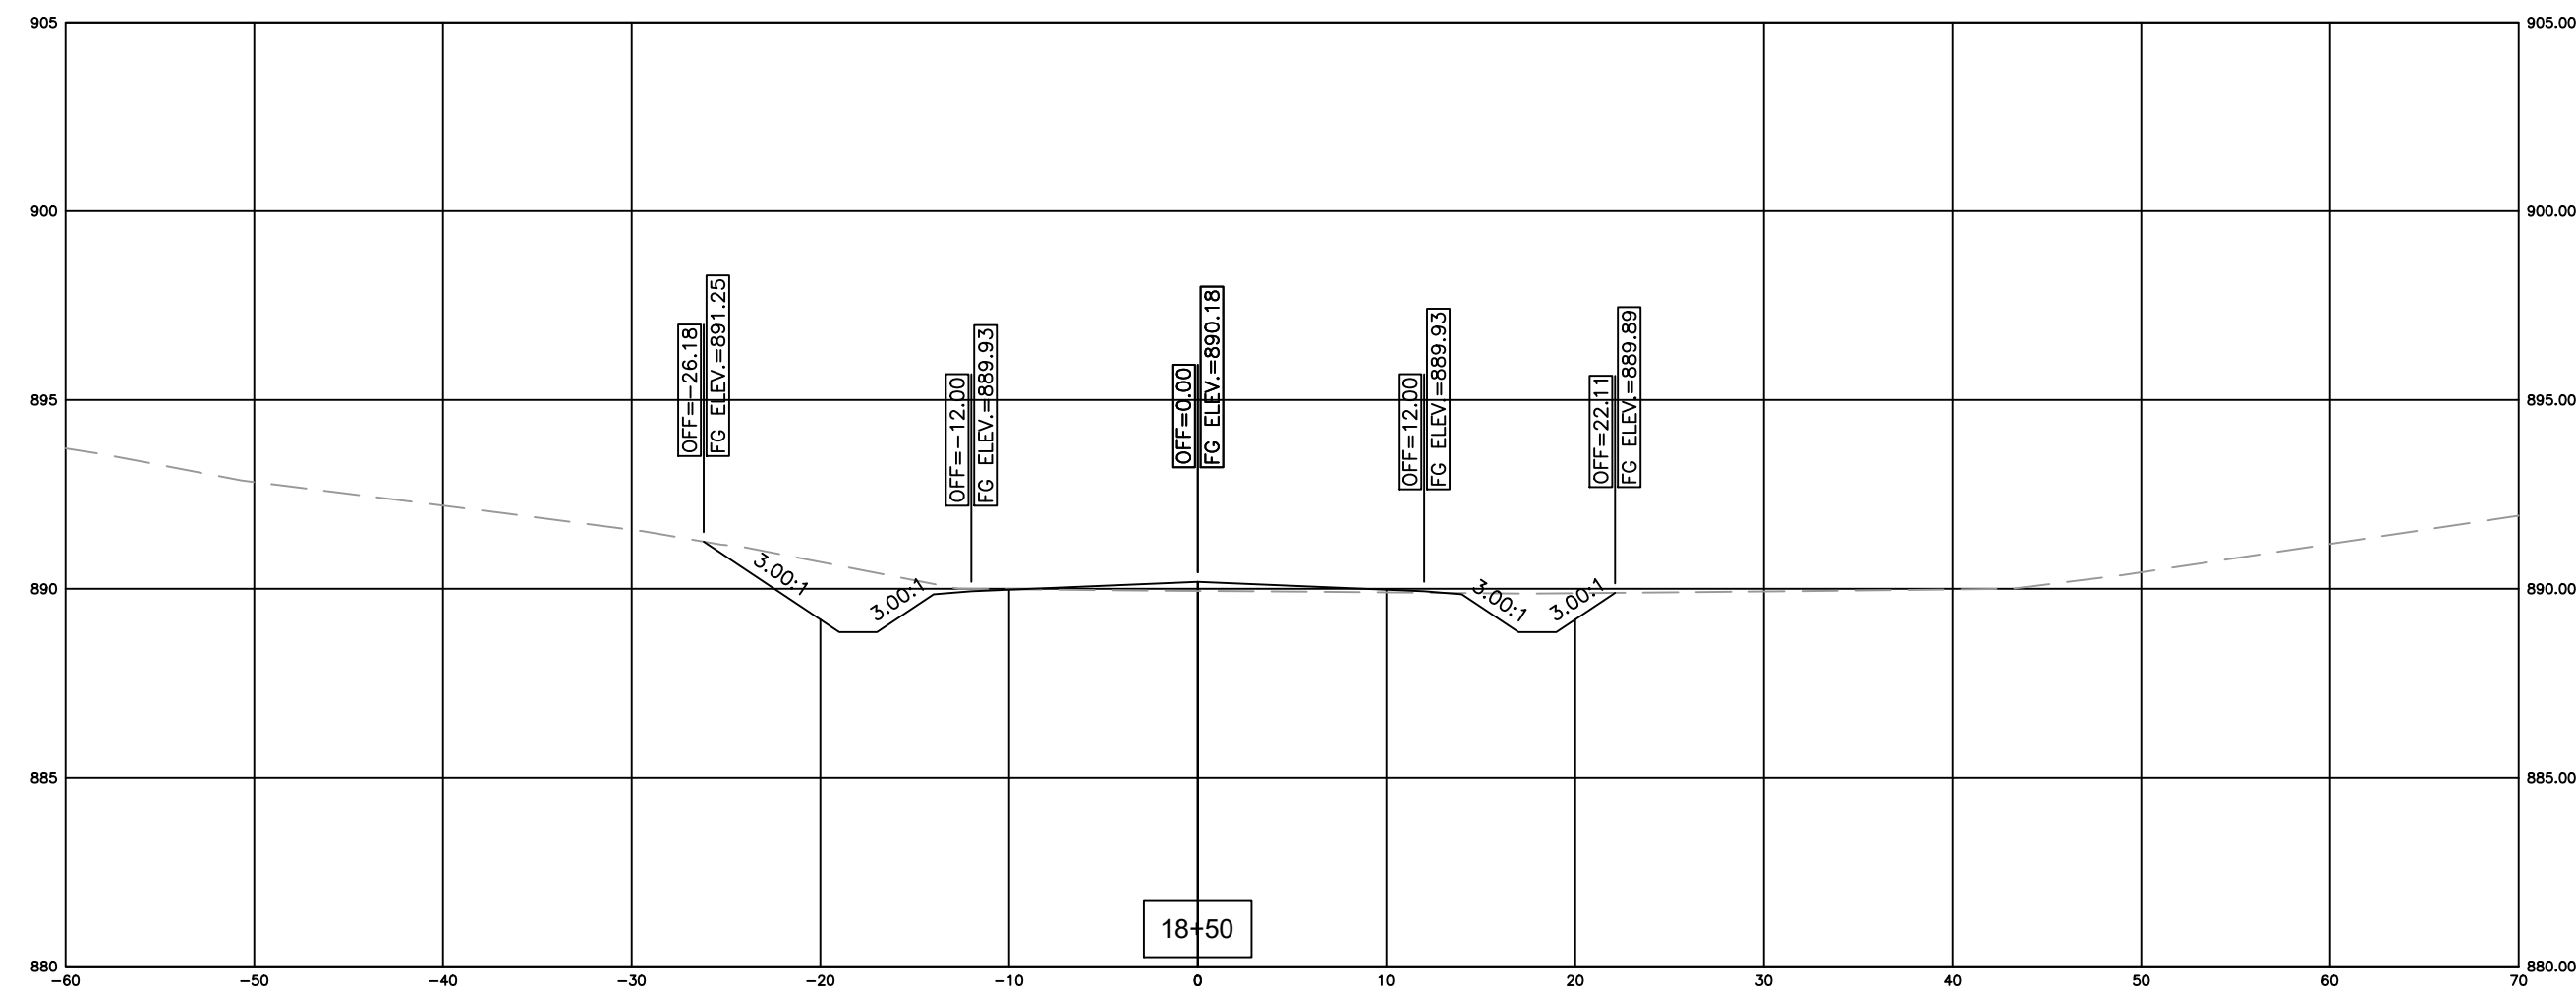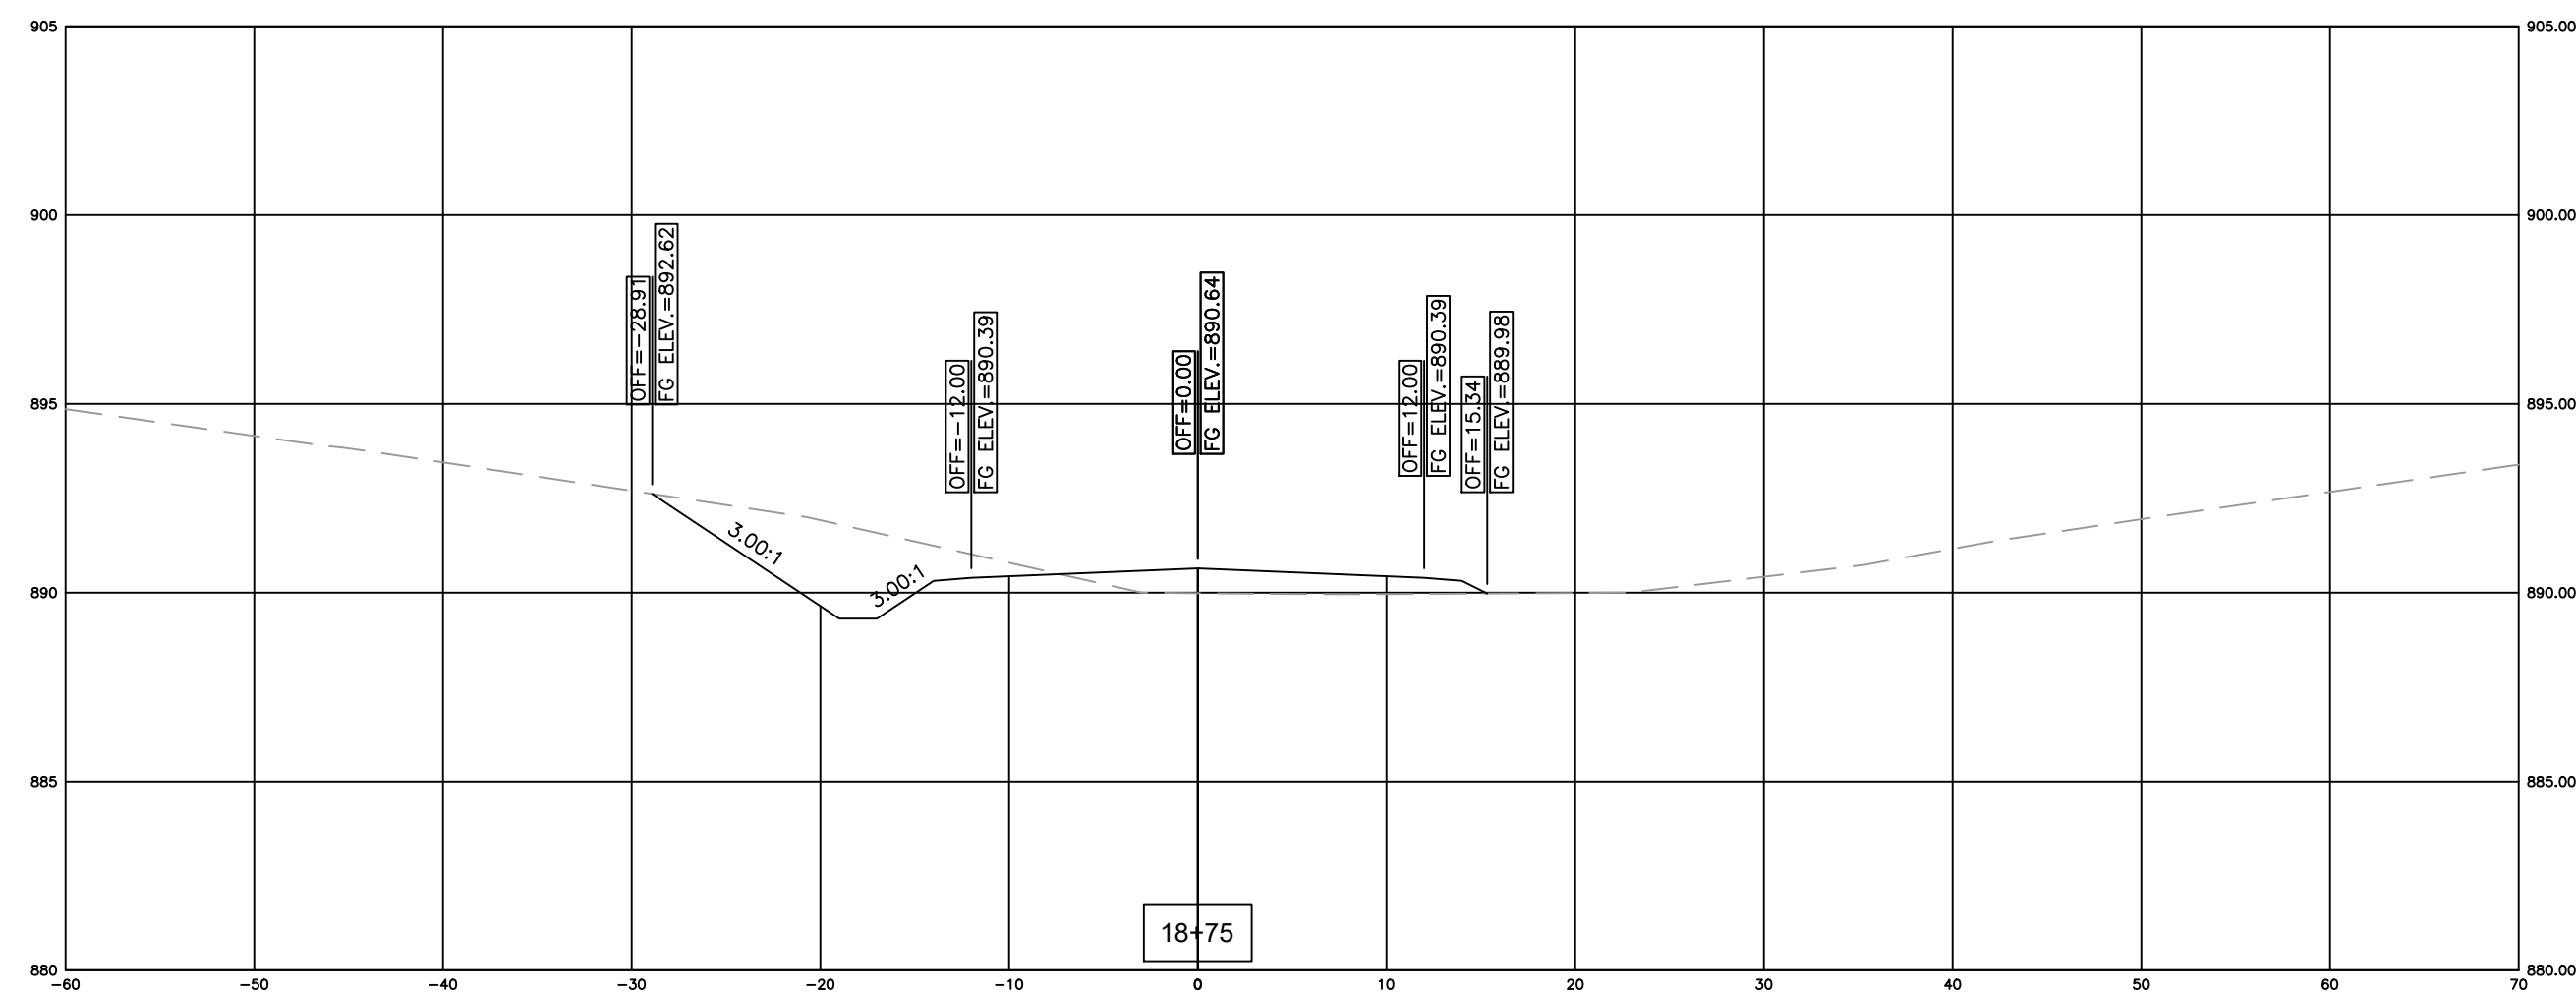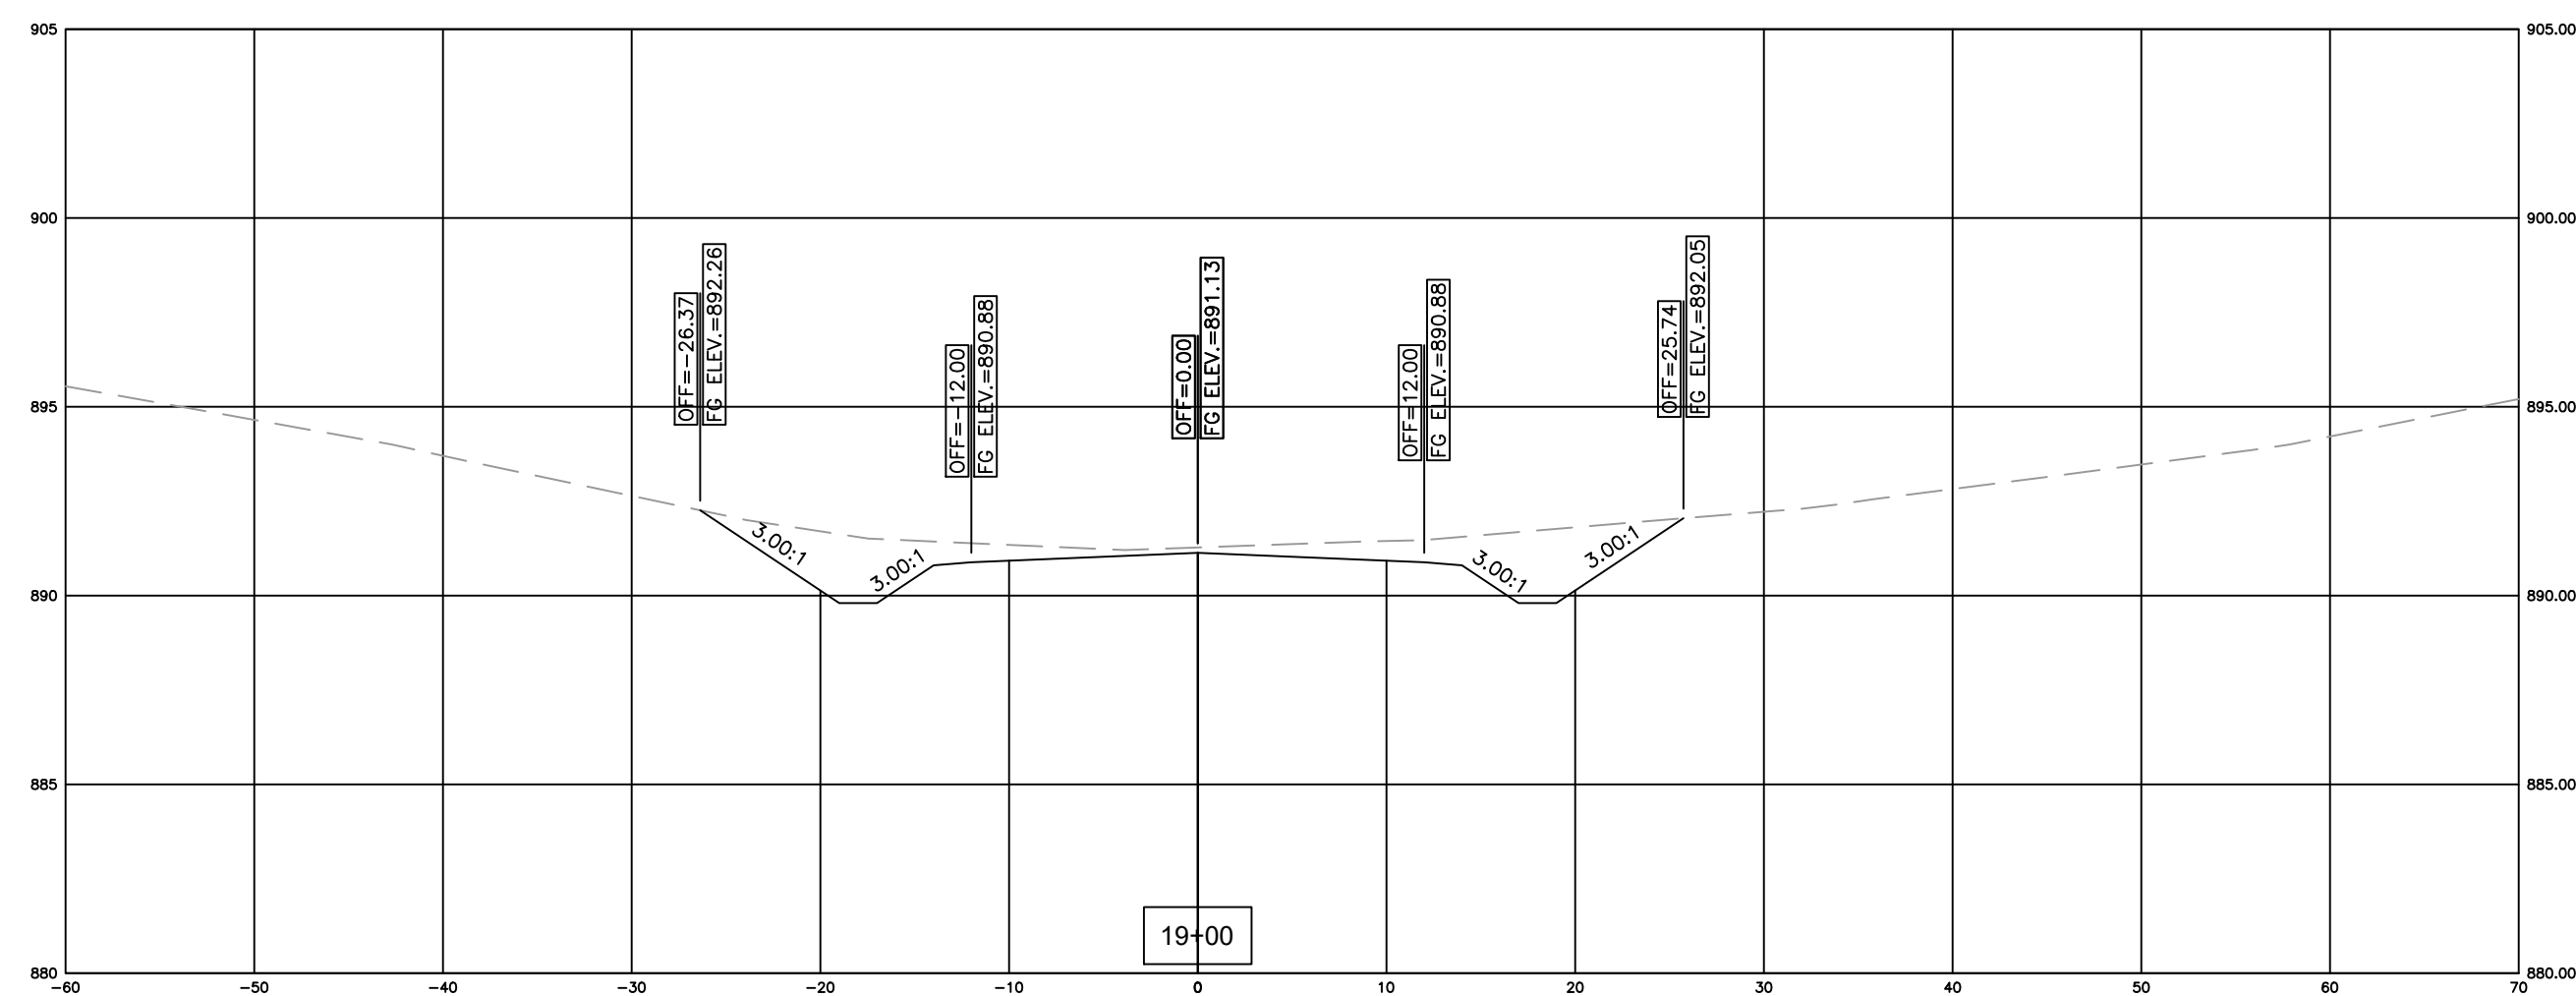

GREEN RIVER COMMERCE PARK
ACCESS ROAD EXTENSION
GRADING & DRAINAGE

ADAIR COUNTY, KENTUCKY

PROJECT NO. 2060-11	DATE	REVISION	BY
DESIGNED BY G.A.R.			
DRAWN BY J.R.M.			
CHECKED BY G.A.R.			
REVIEWED BY G.A.R.			
DATE SEPTEMBER 2020	© copyright ALL RIGHTS RESERVED. NO PART OF THIS PUBLICATION MAY BE REPRODUCED OR TRANSMITTED IN ANY FORM OR BY ANY MEANS, ELECTRONIC OR MECHANICAL, WITHOUT PERMISSION IN WRITING FROM THE PUBLISHER.		
SCALE AS NOTED			









nse
OF KENTUCKY, INC.

Engineers
Architects
Planners

DRAWING NO.

XS-9

SHEET OF

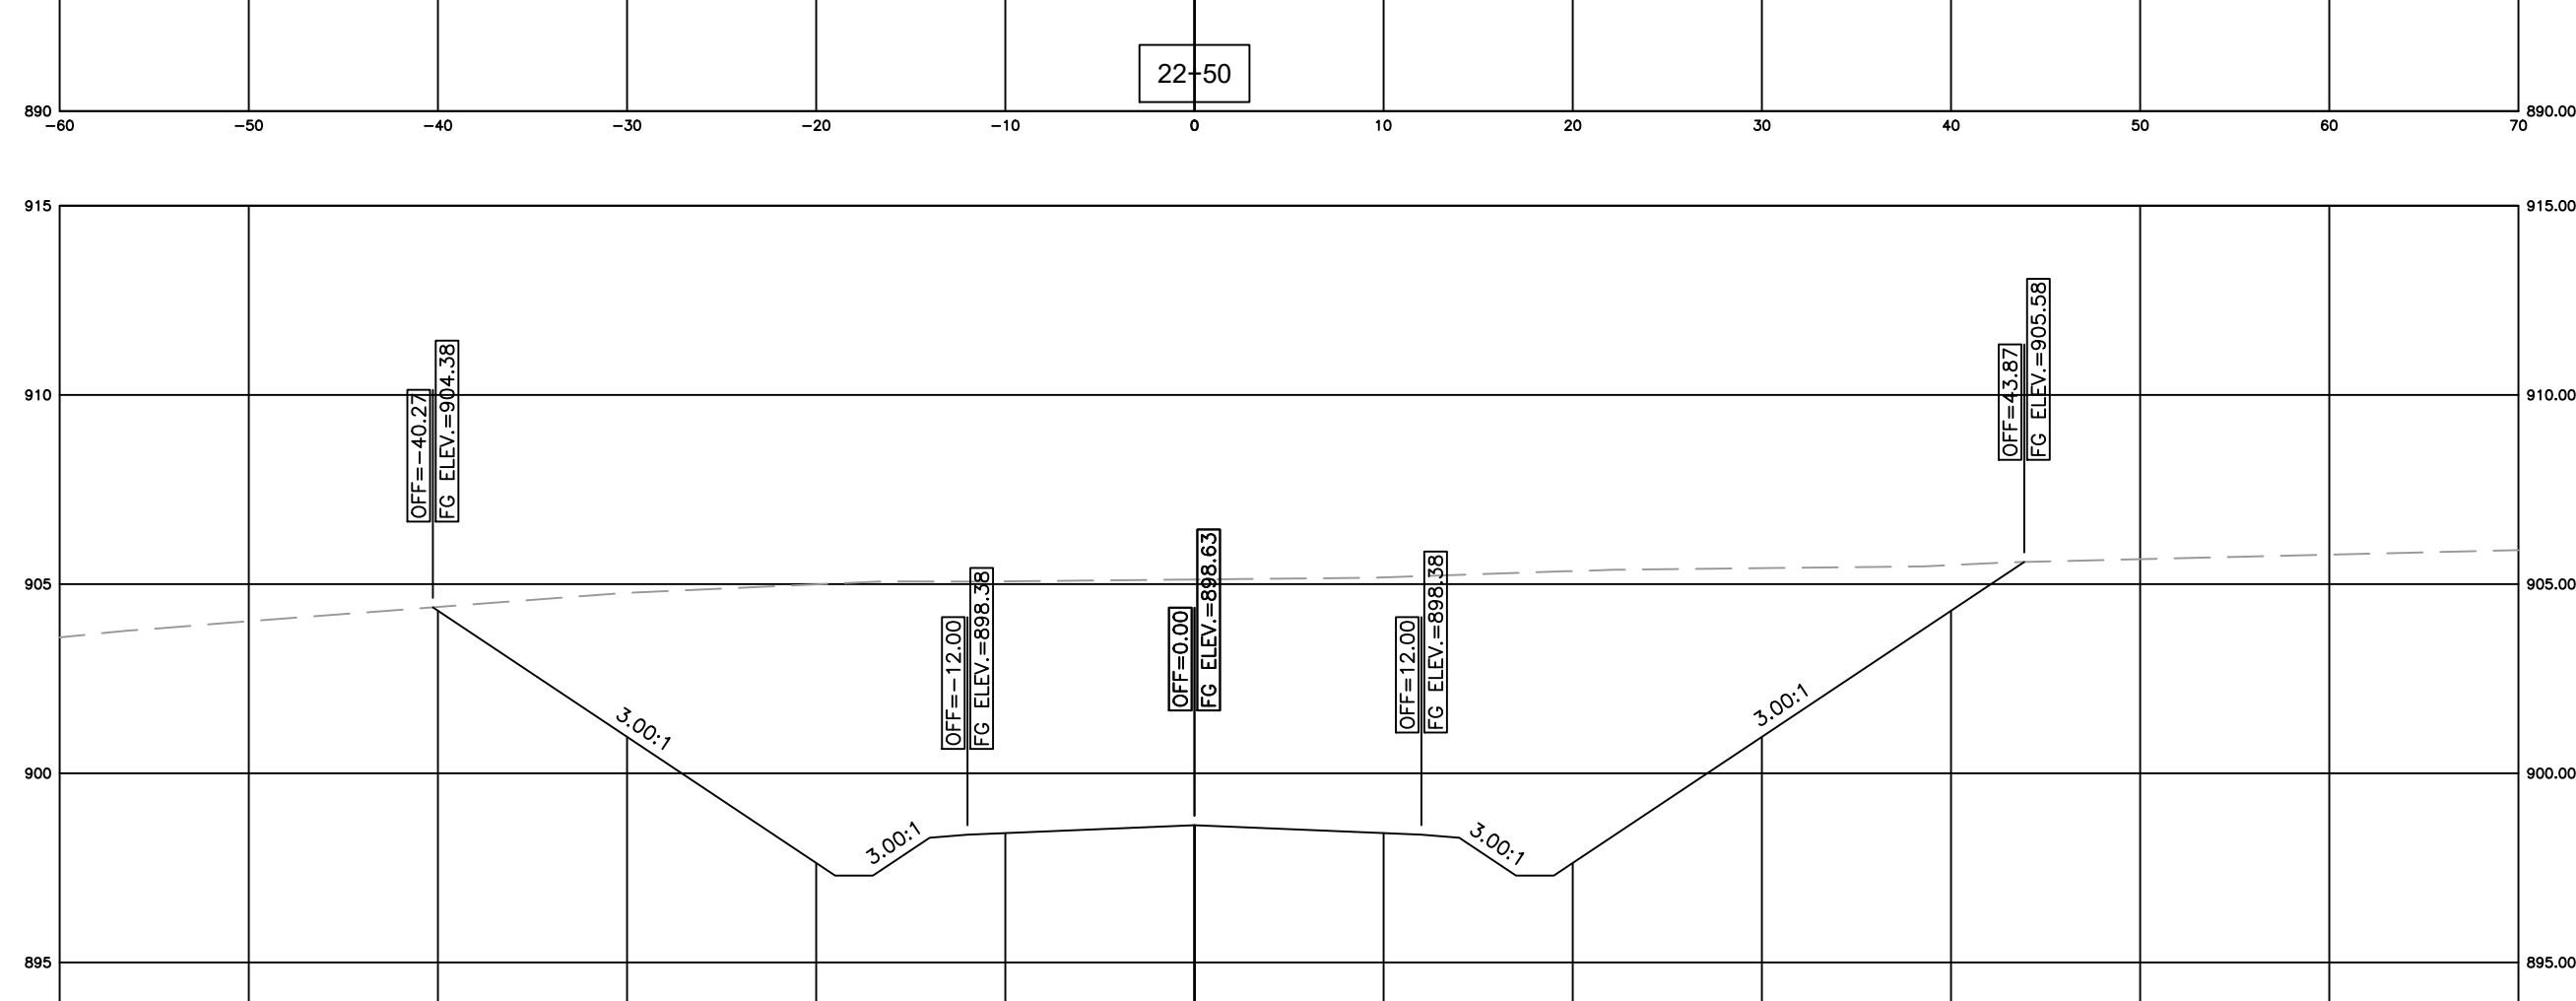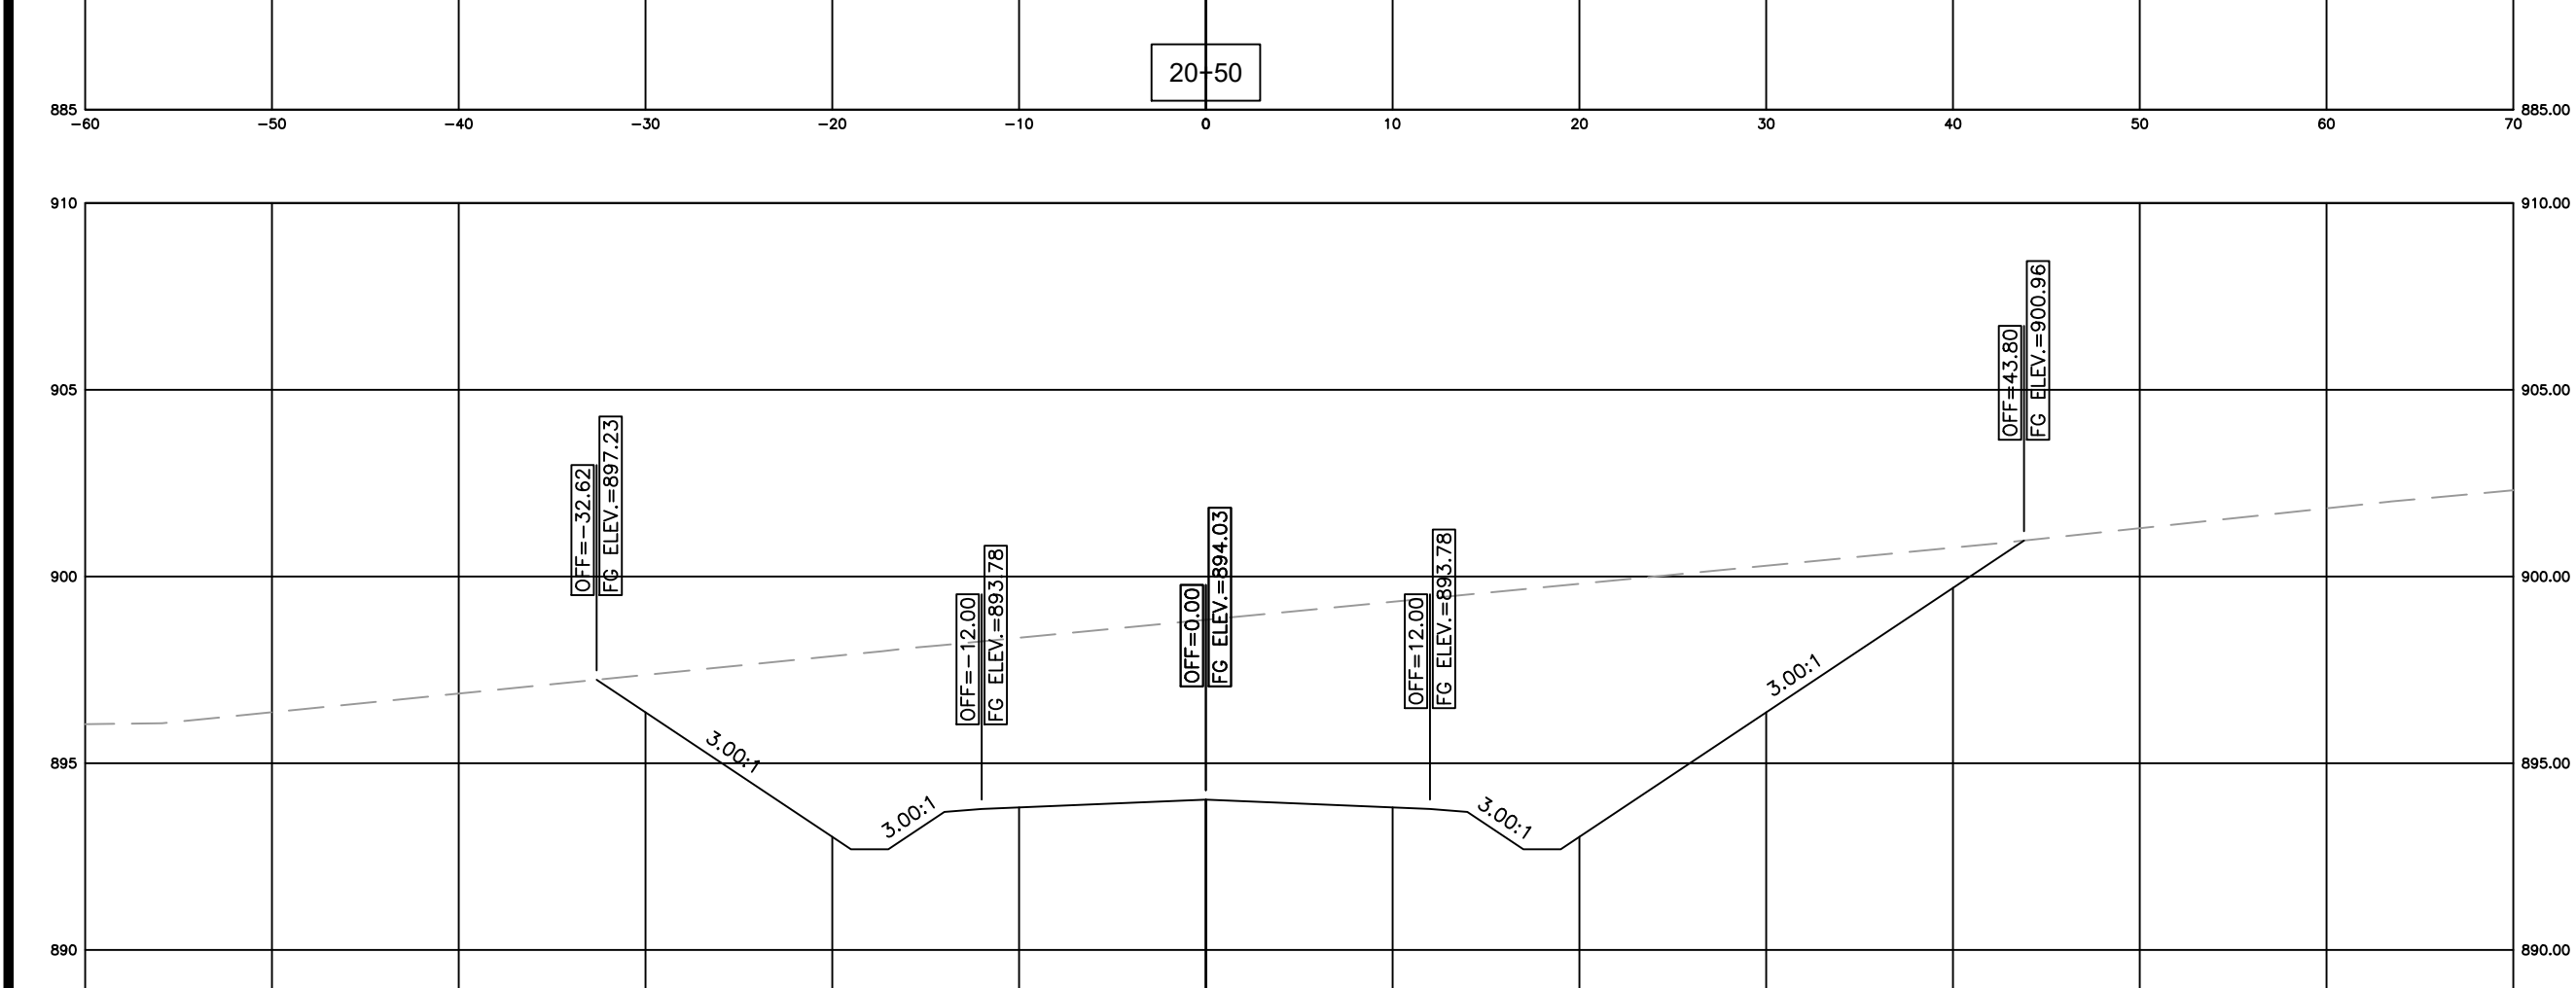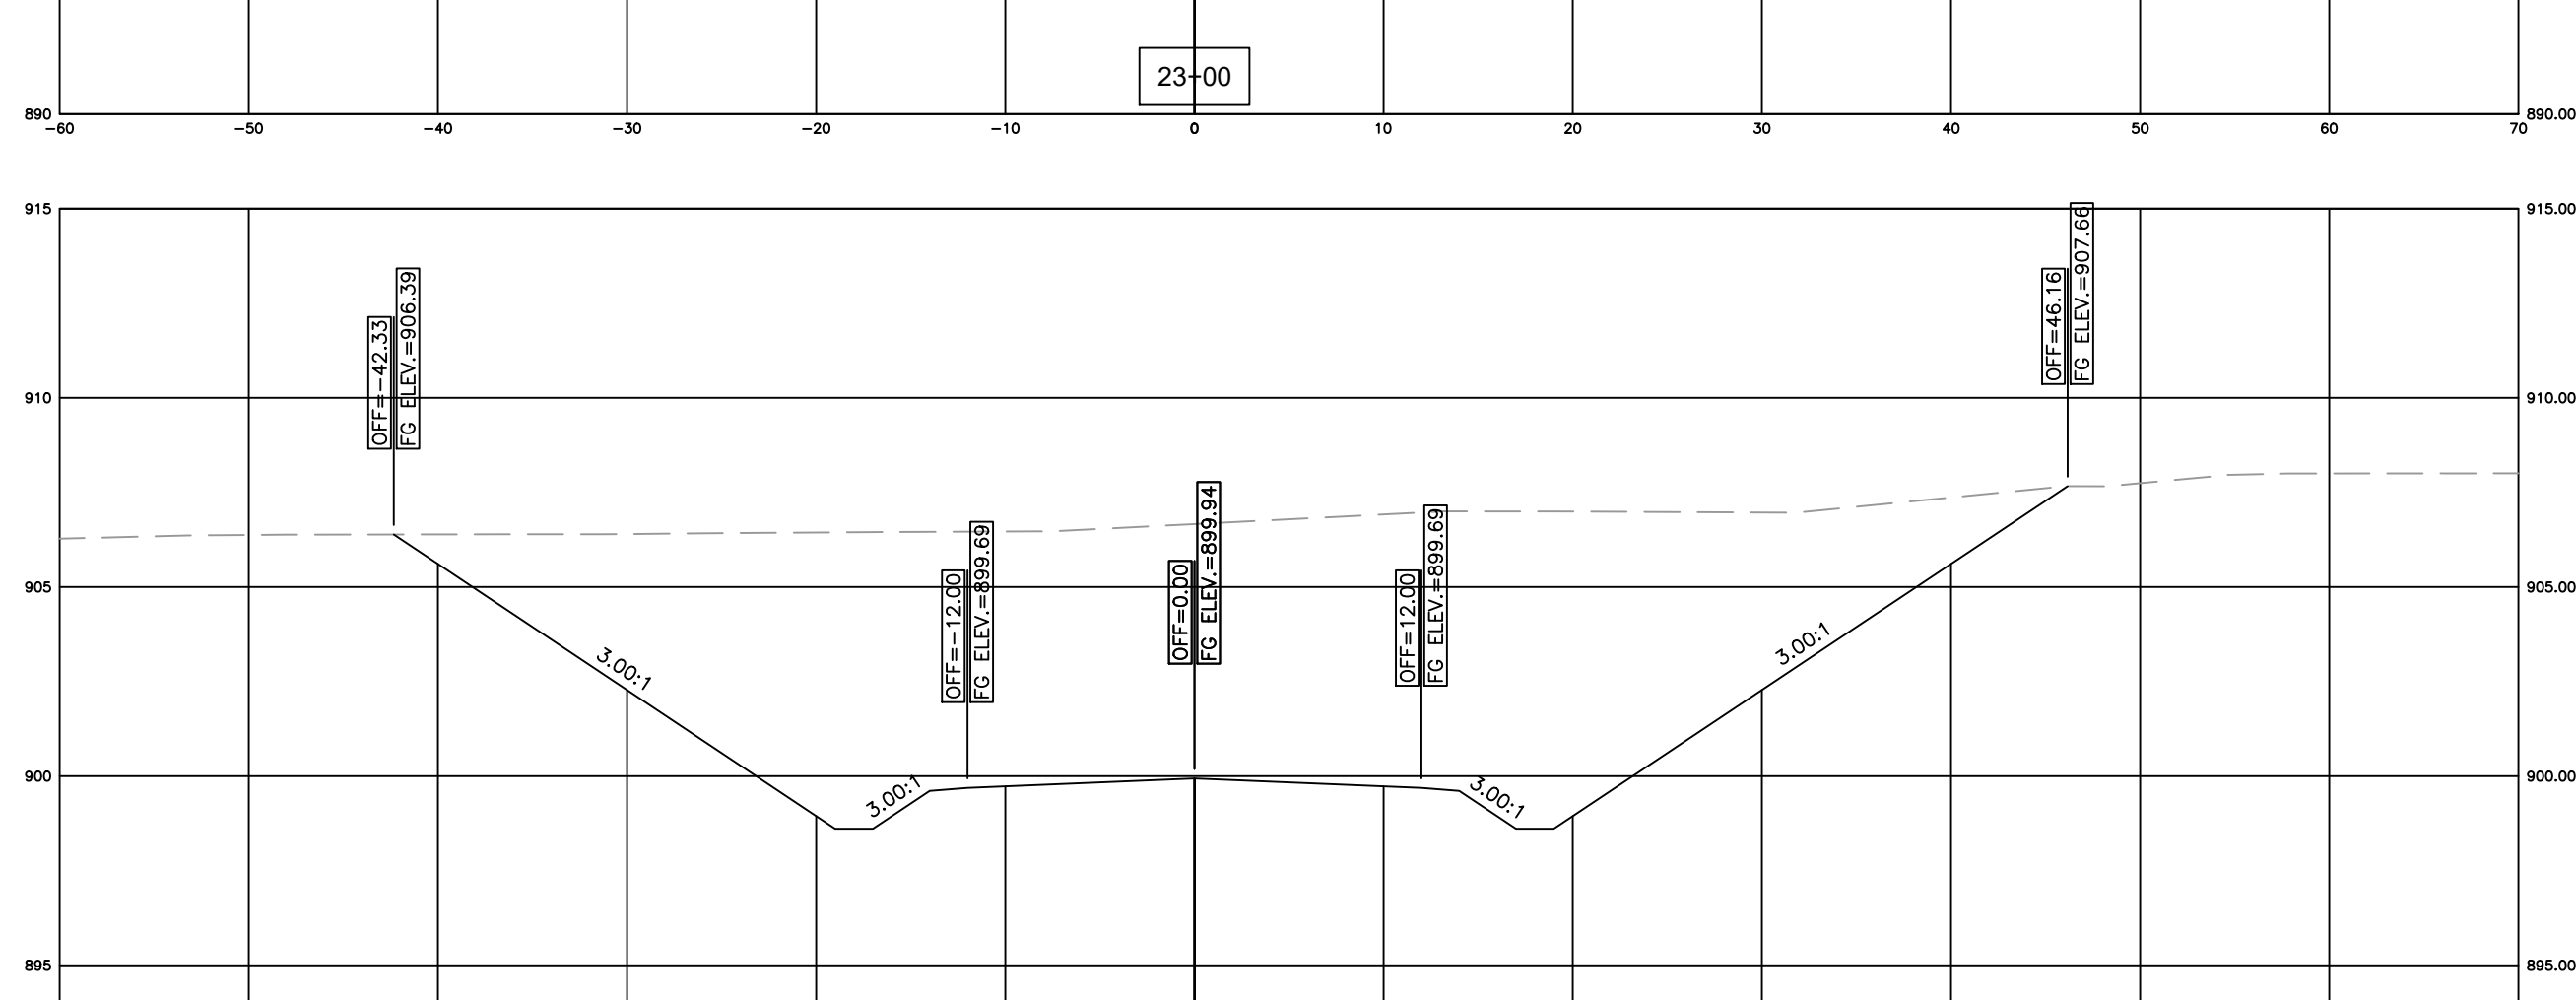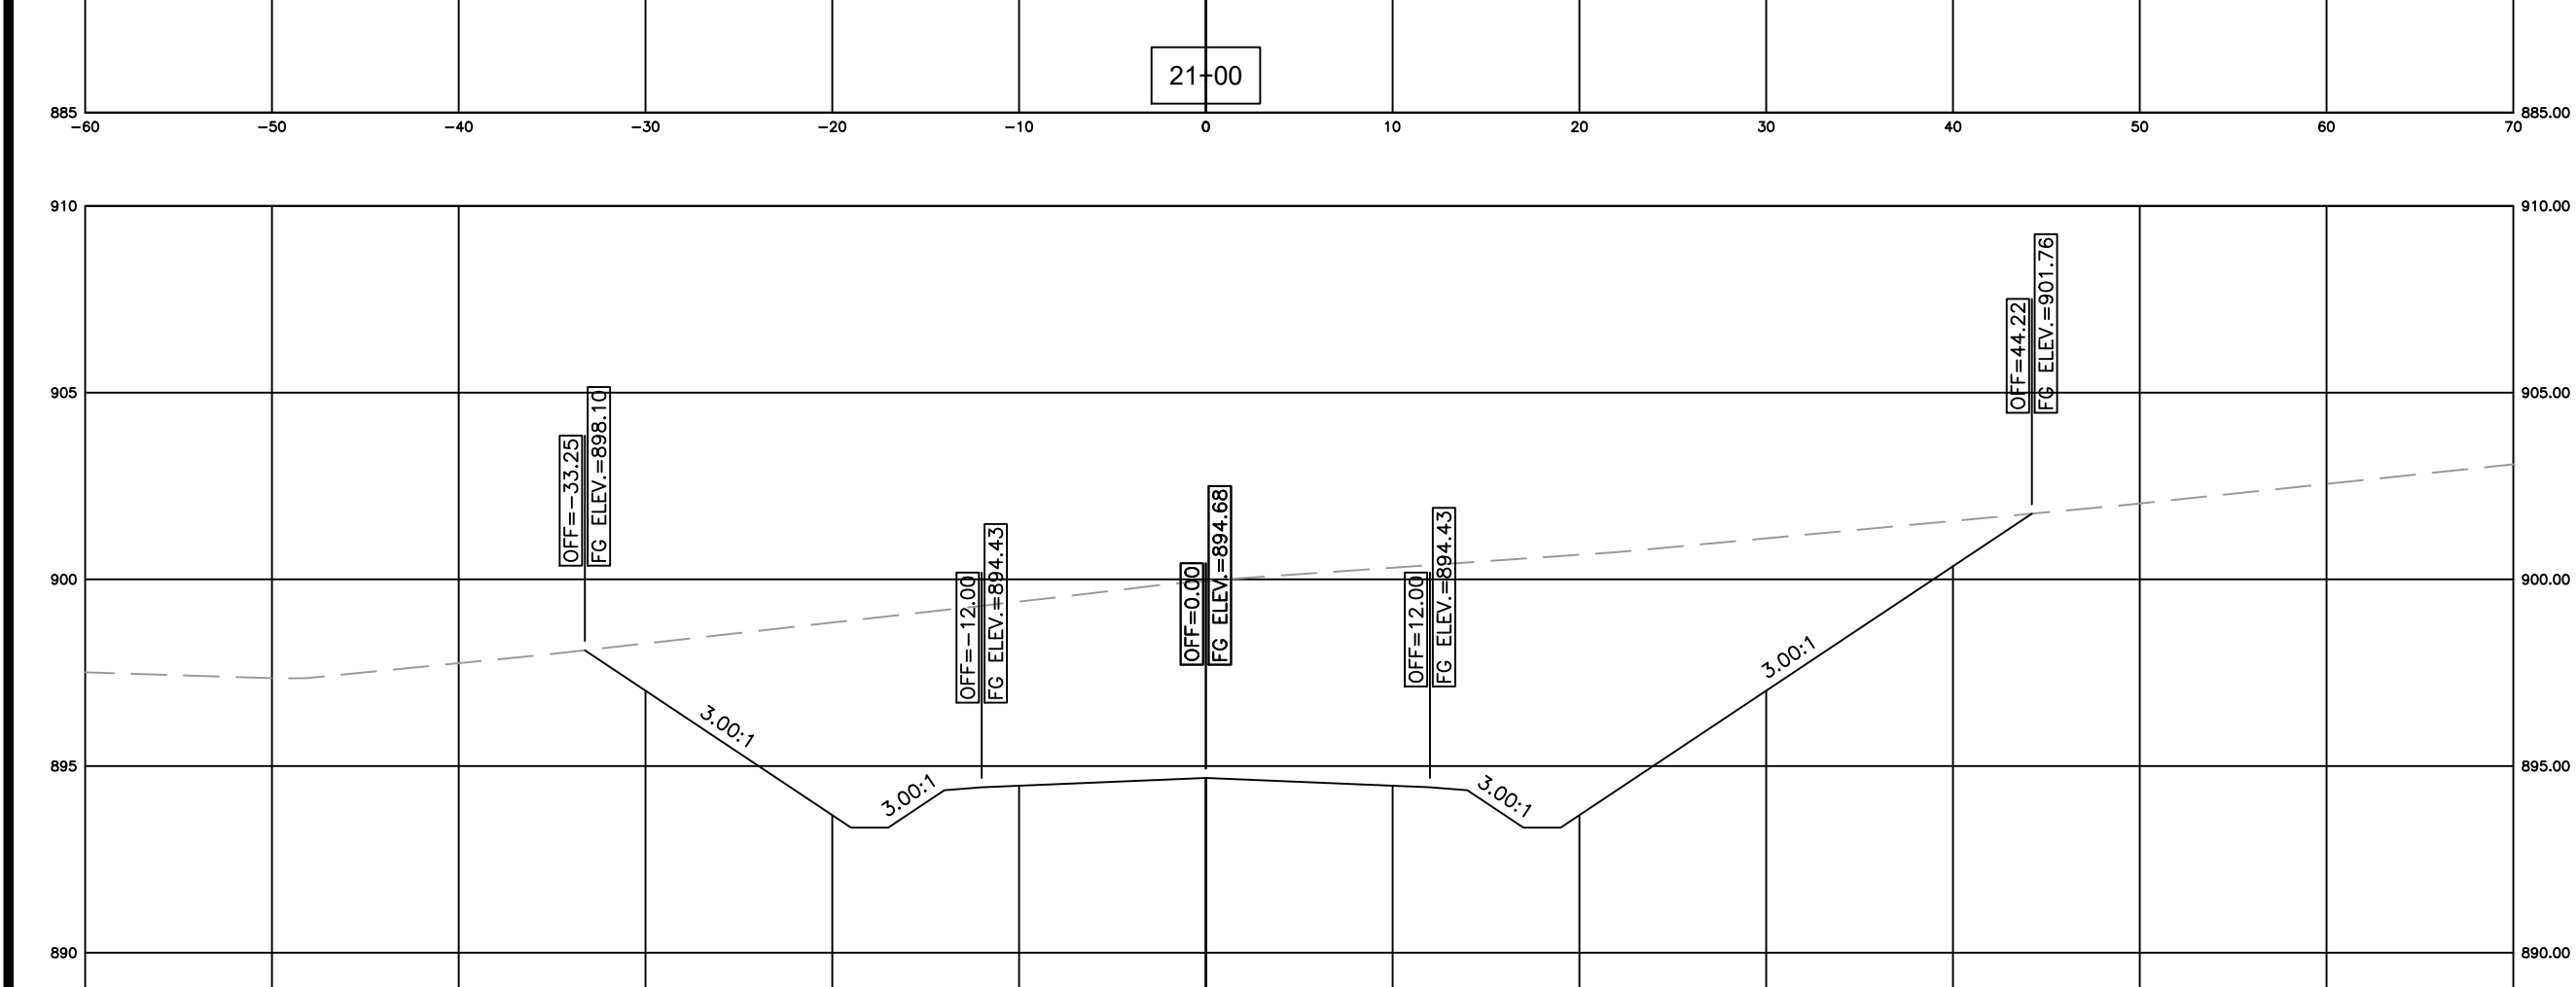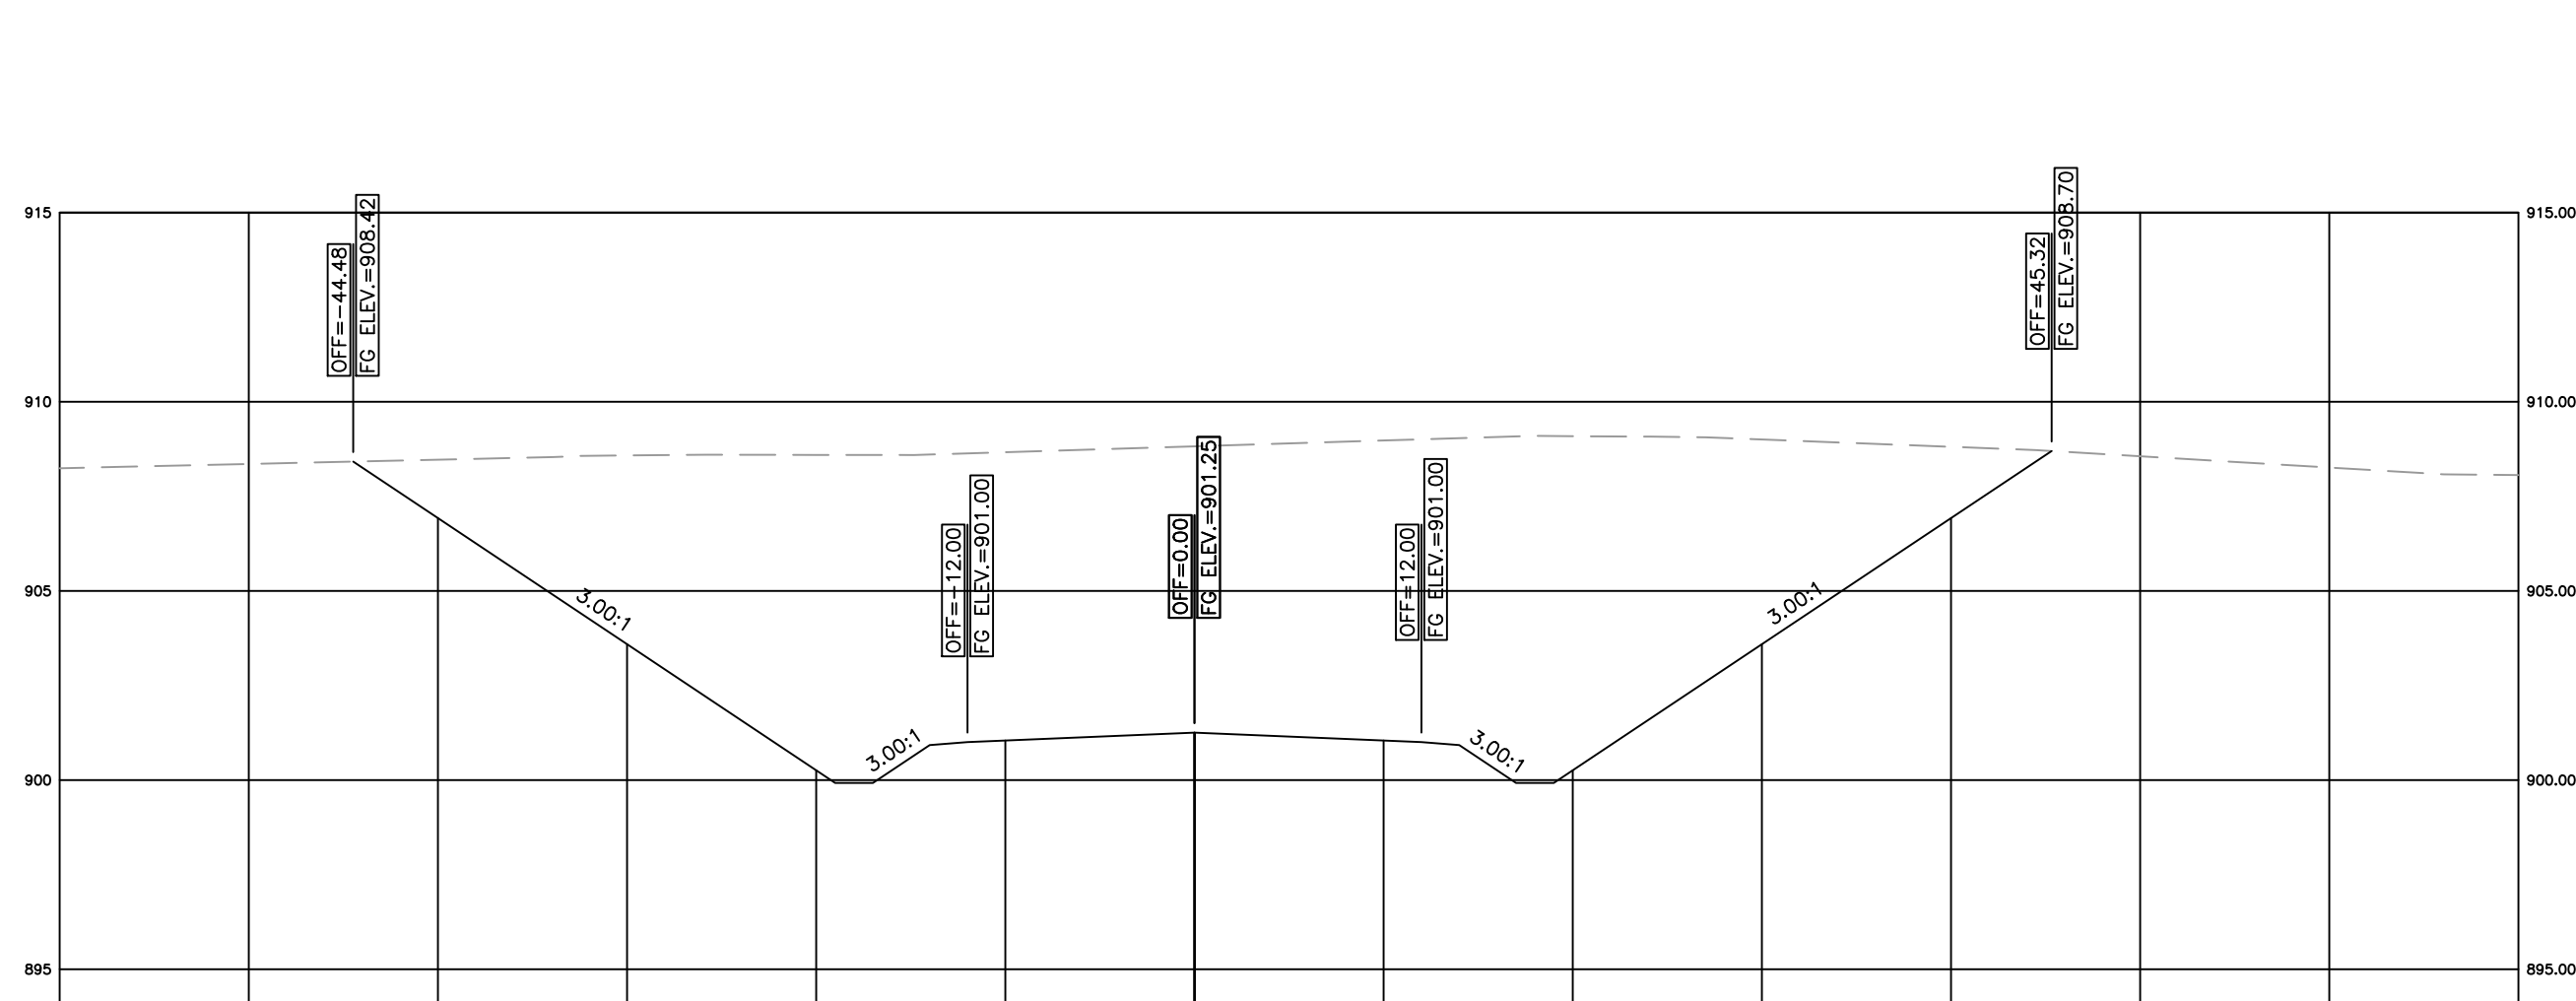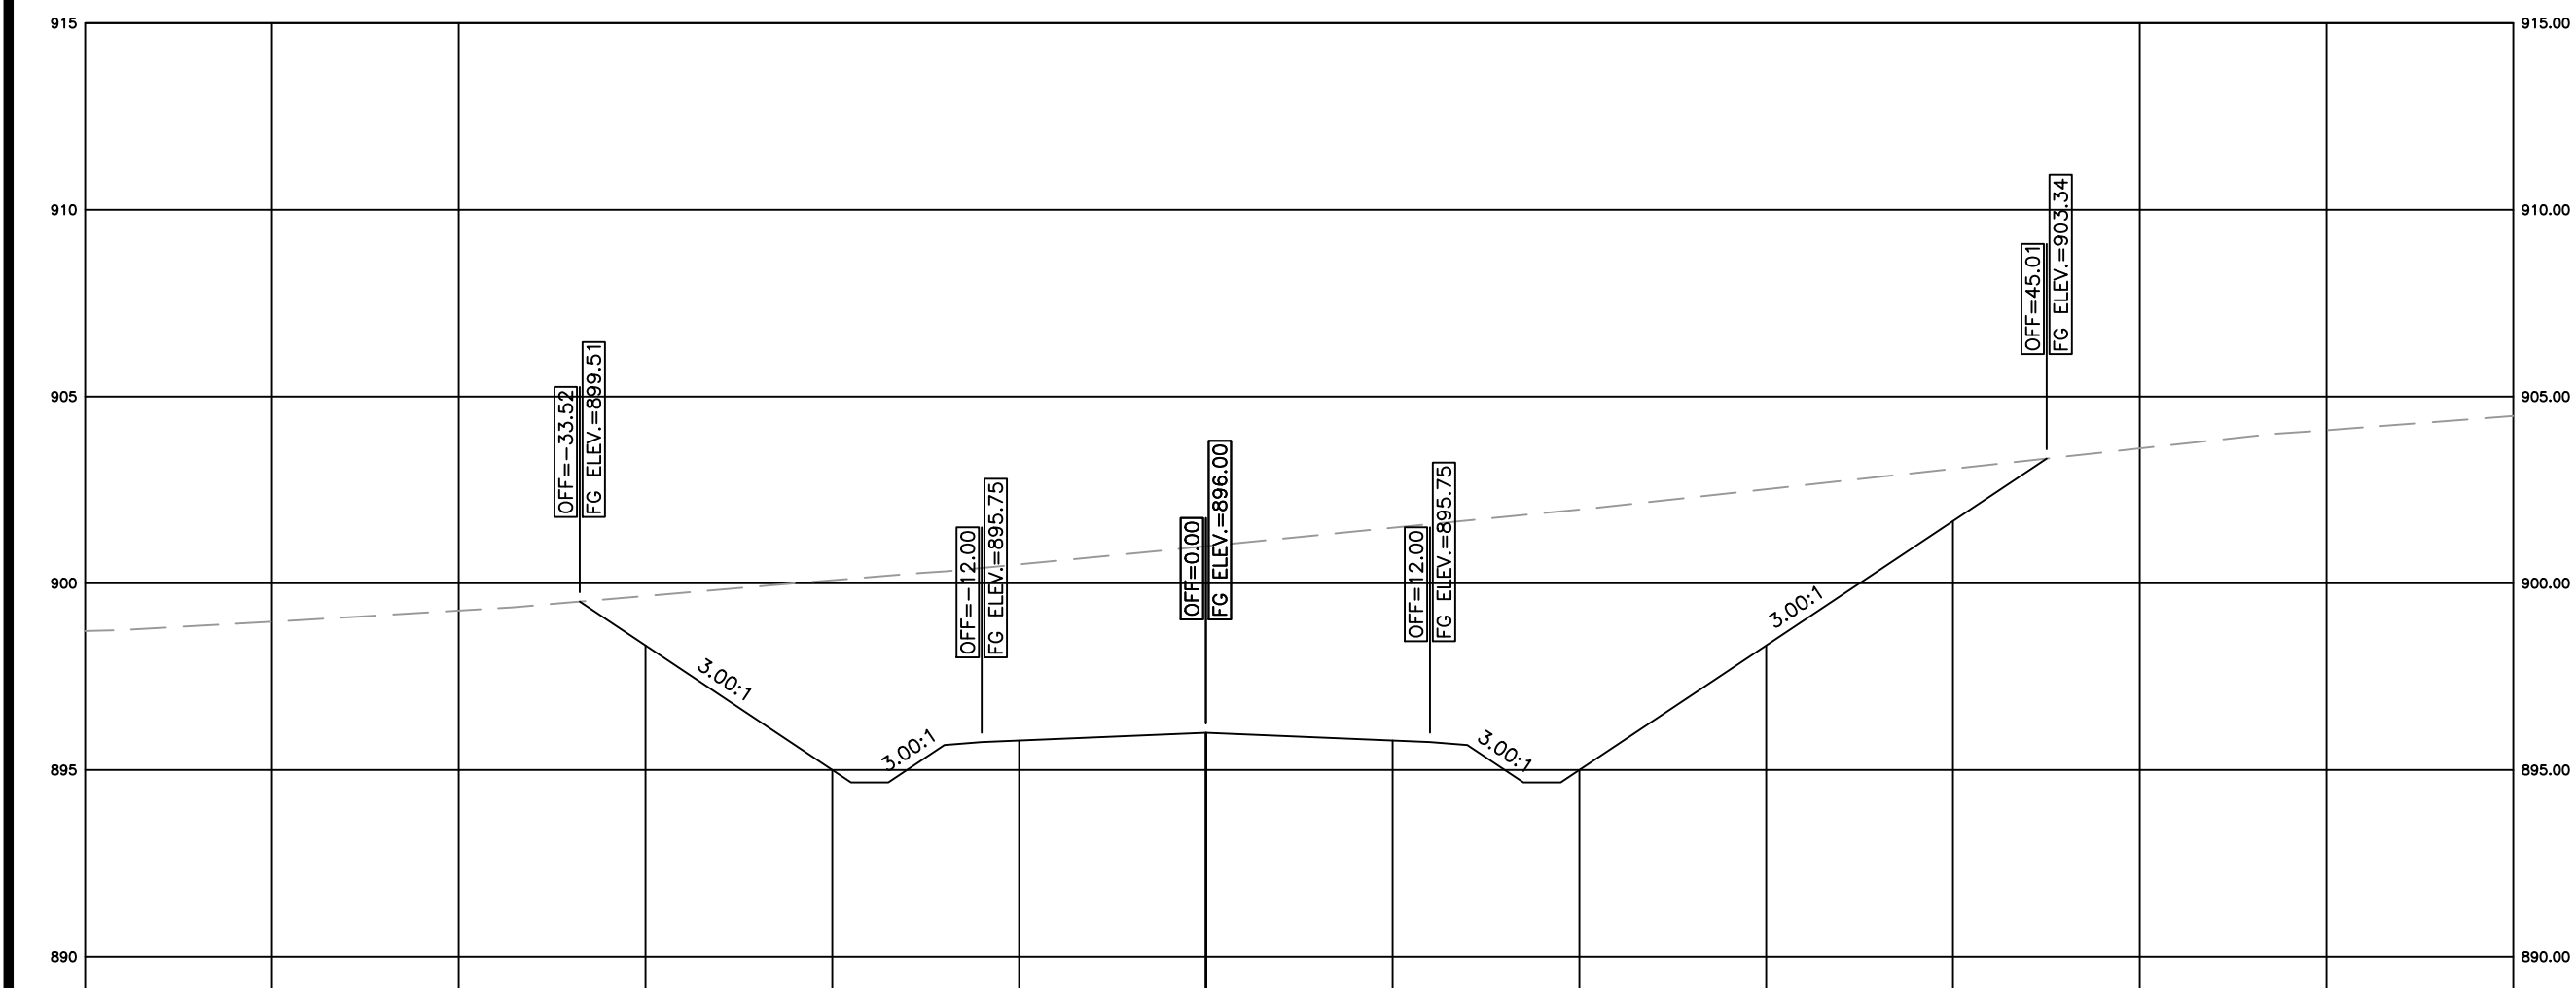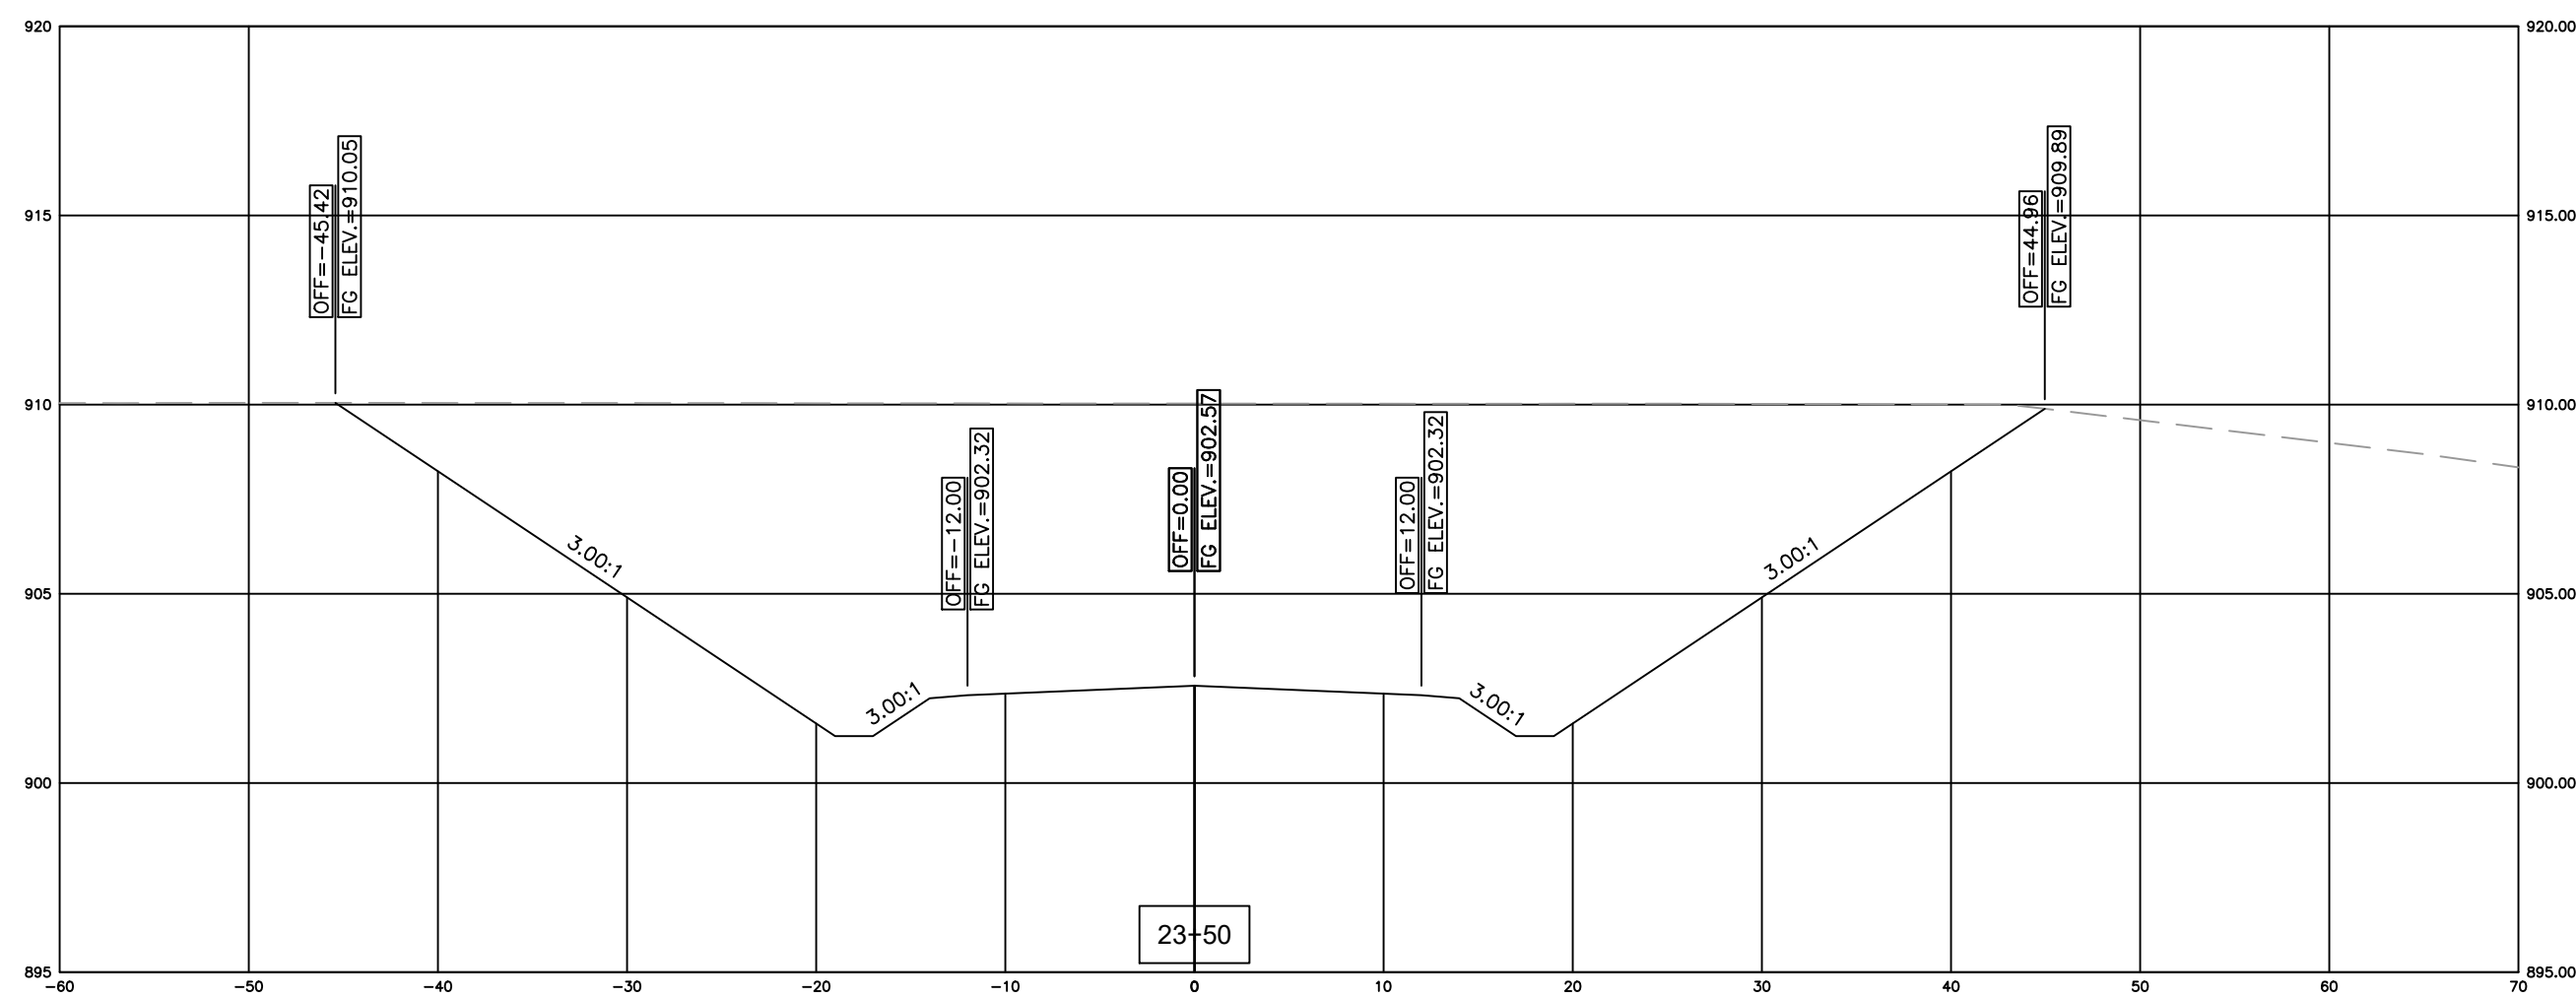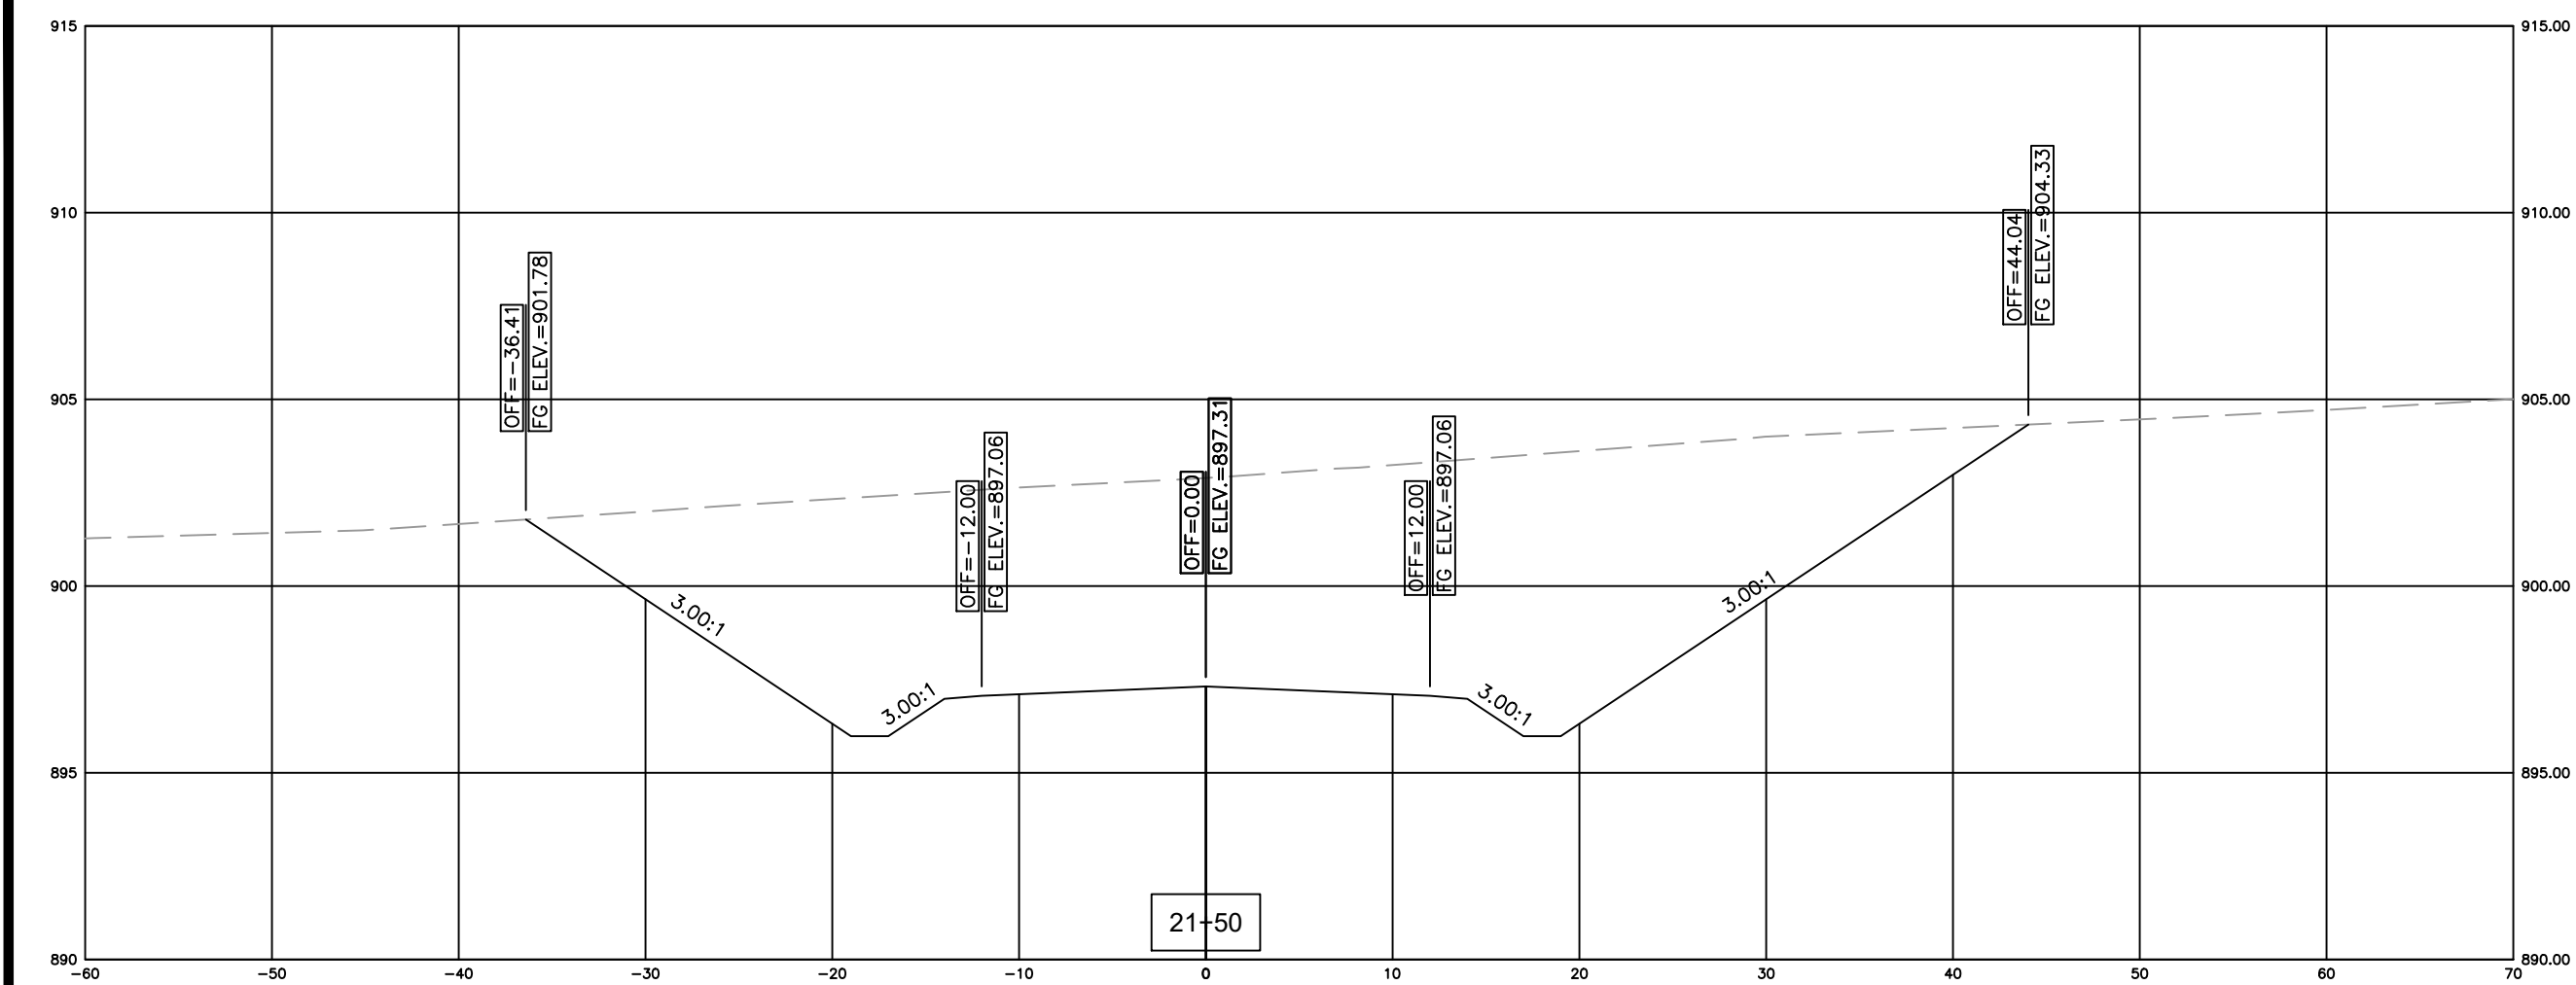

GREEN RIVER COMMERCE PARK
ACCESS ROAD EXTENSION
GRADING & DRAINAGE

ADAIR COUNTY, KENTUCKY









DATE	REVISION	BY

PROJECT NO. 2060-11
DESIGNED BY G.A.R.
DRAWN BY J.R.M.
CHECKED BY G.A.R.
REVIEWED BY G.A.R.
DATE SEPTEMBER 2020
SCALE AS NOTED

nse Engineers
Architects
Planners
OF KENTUCKY, INC.

624 Wellington Way
Lexington, KY 40503
www.nseky.com

Phone: (859)223-5694
Fax: (859)223-2607

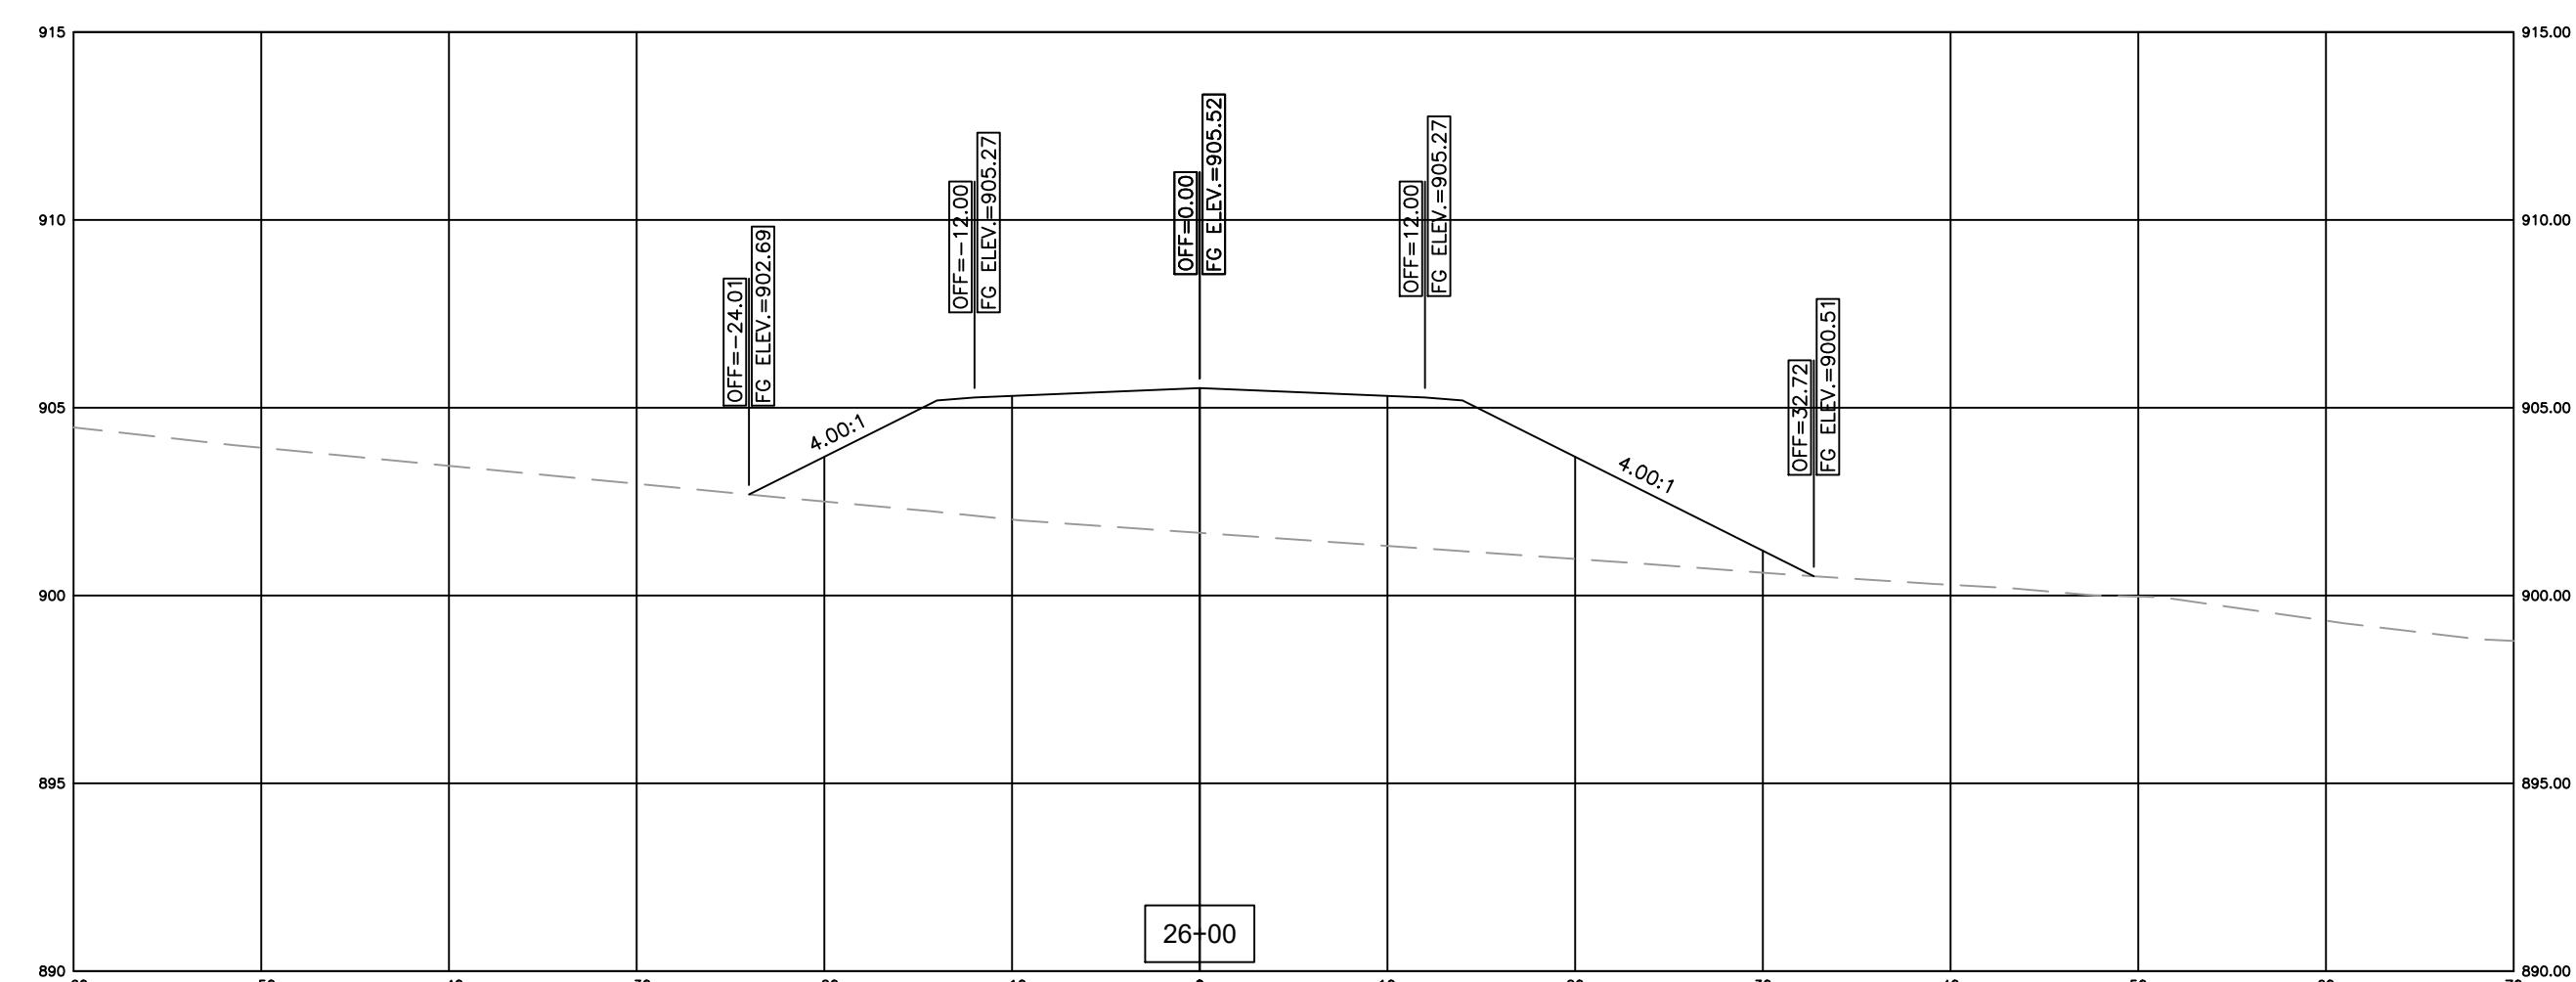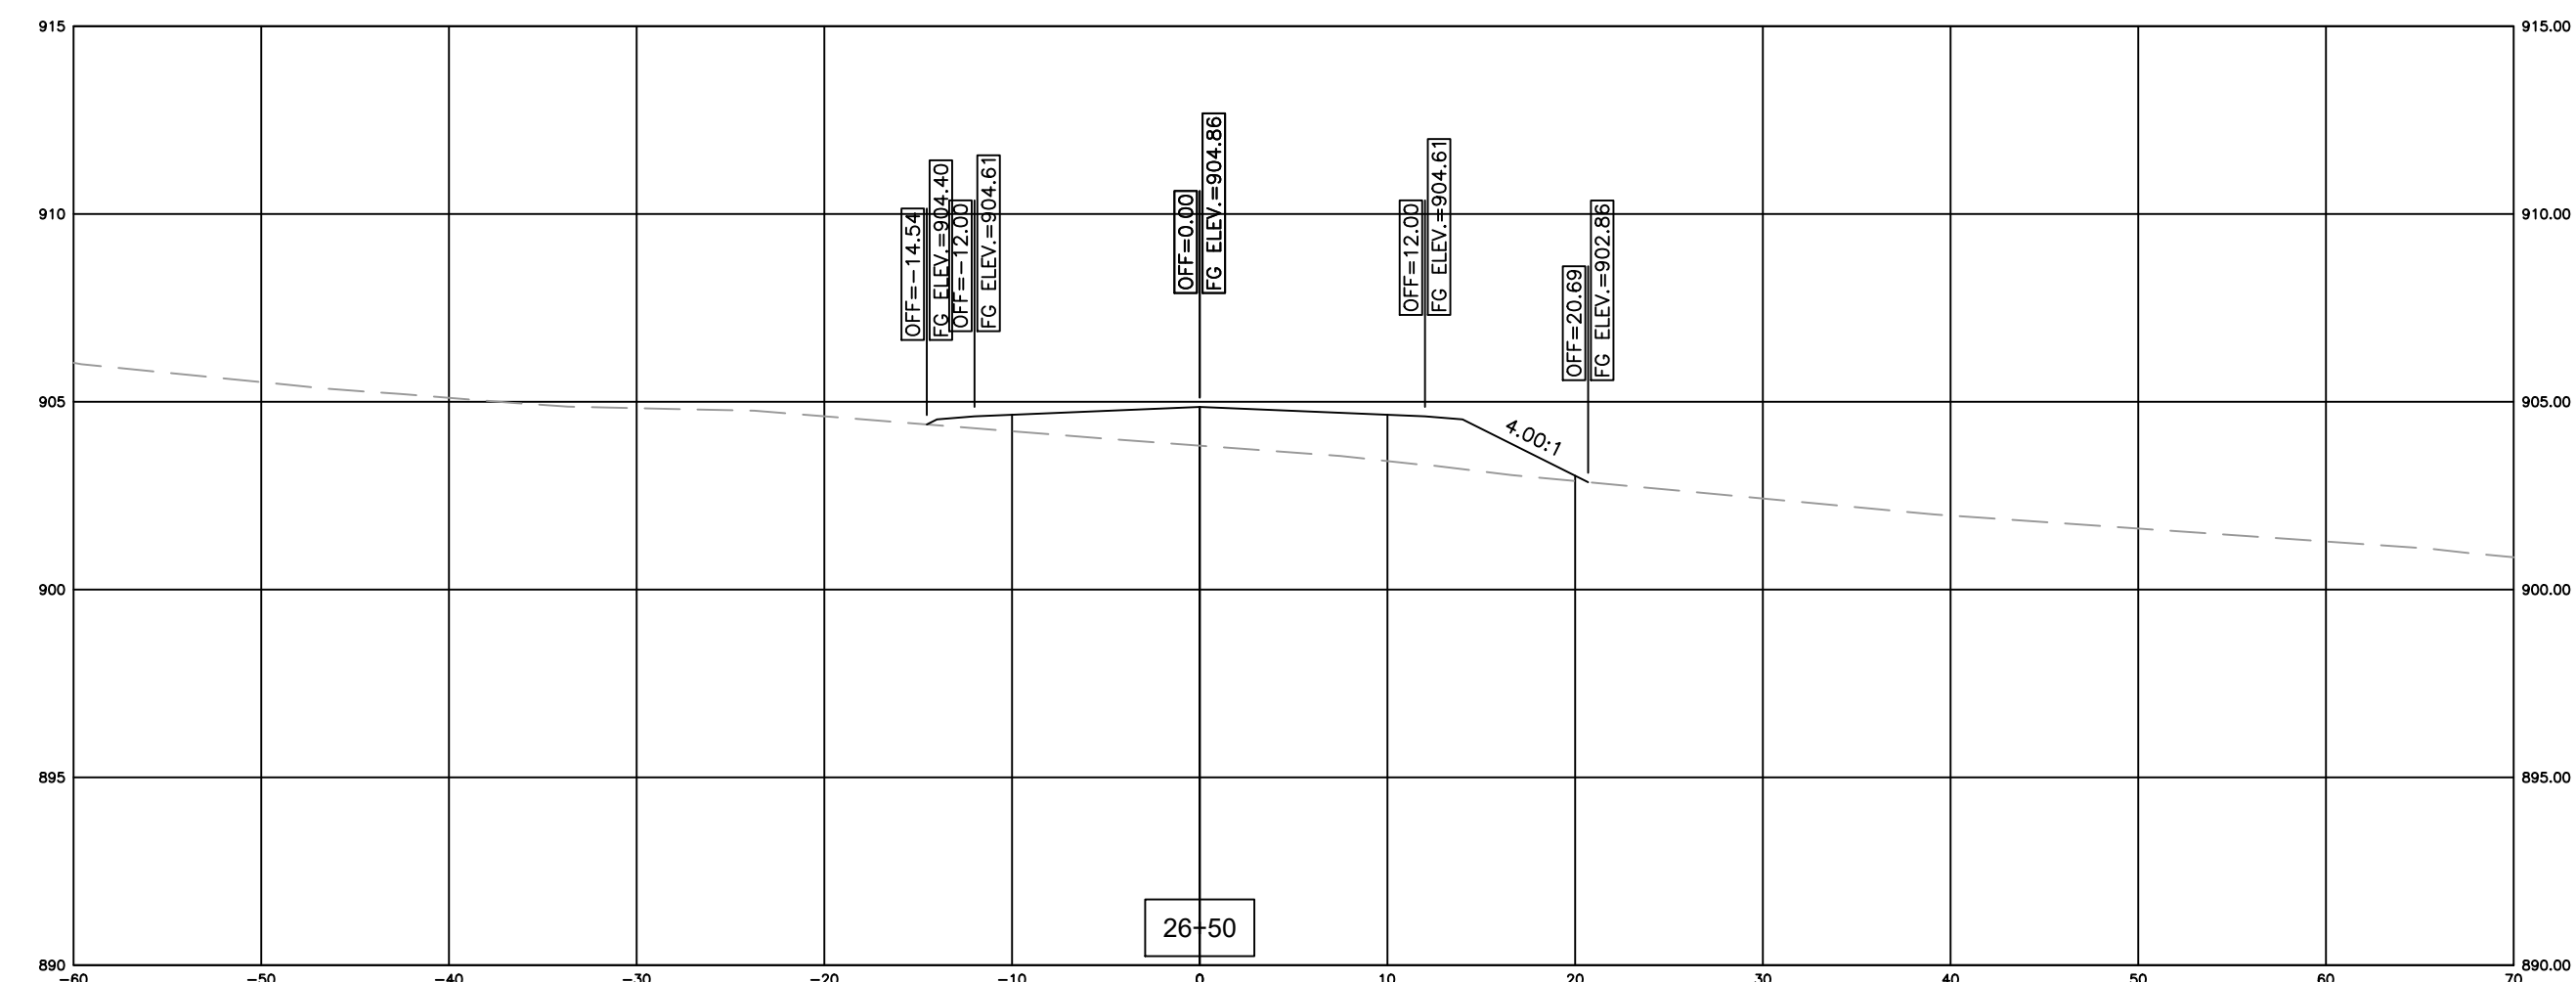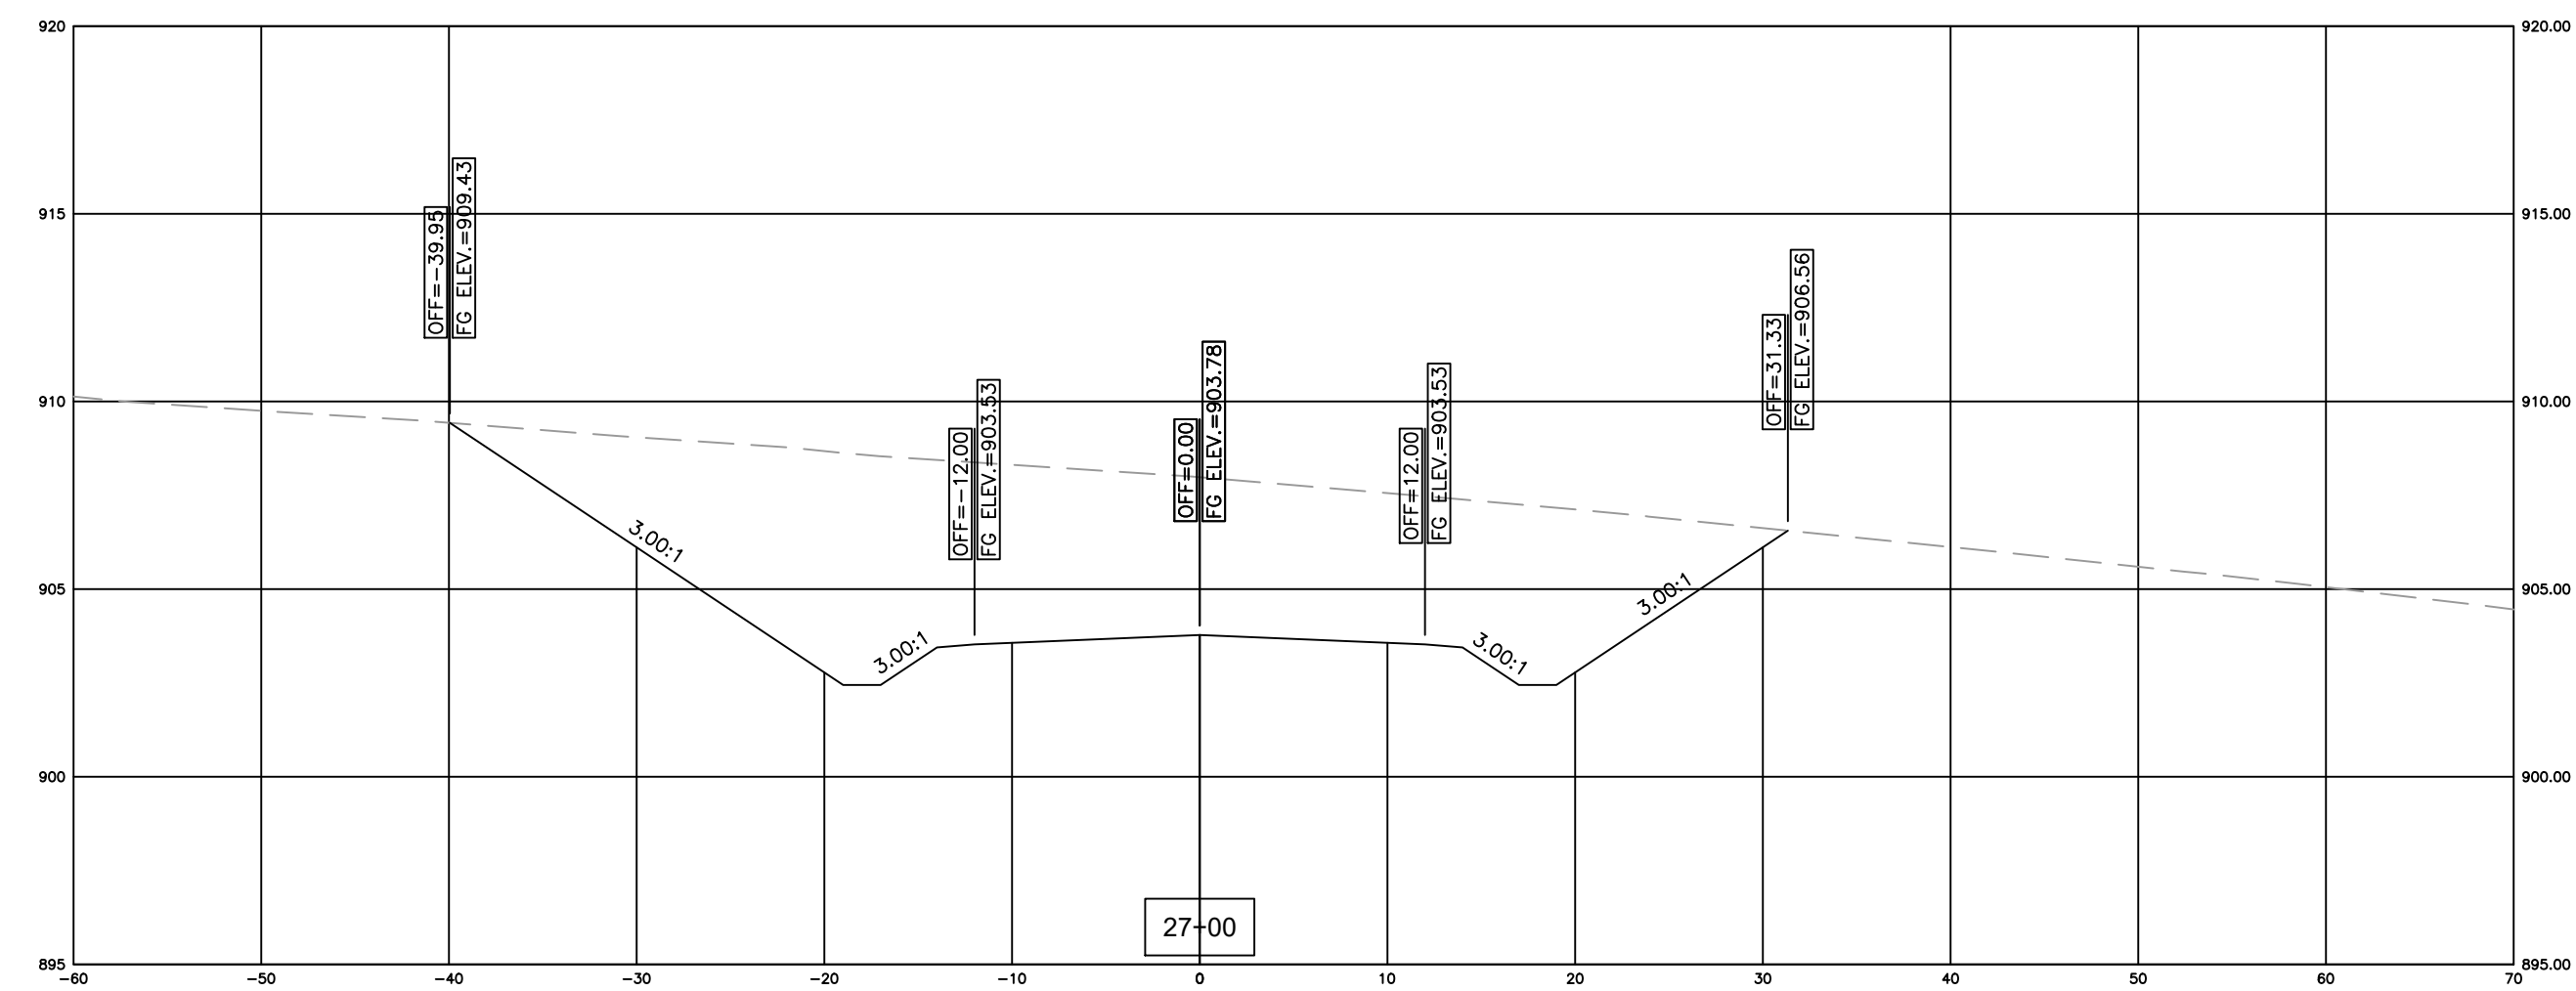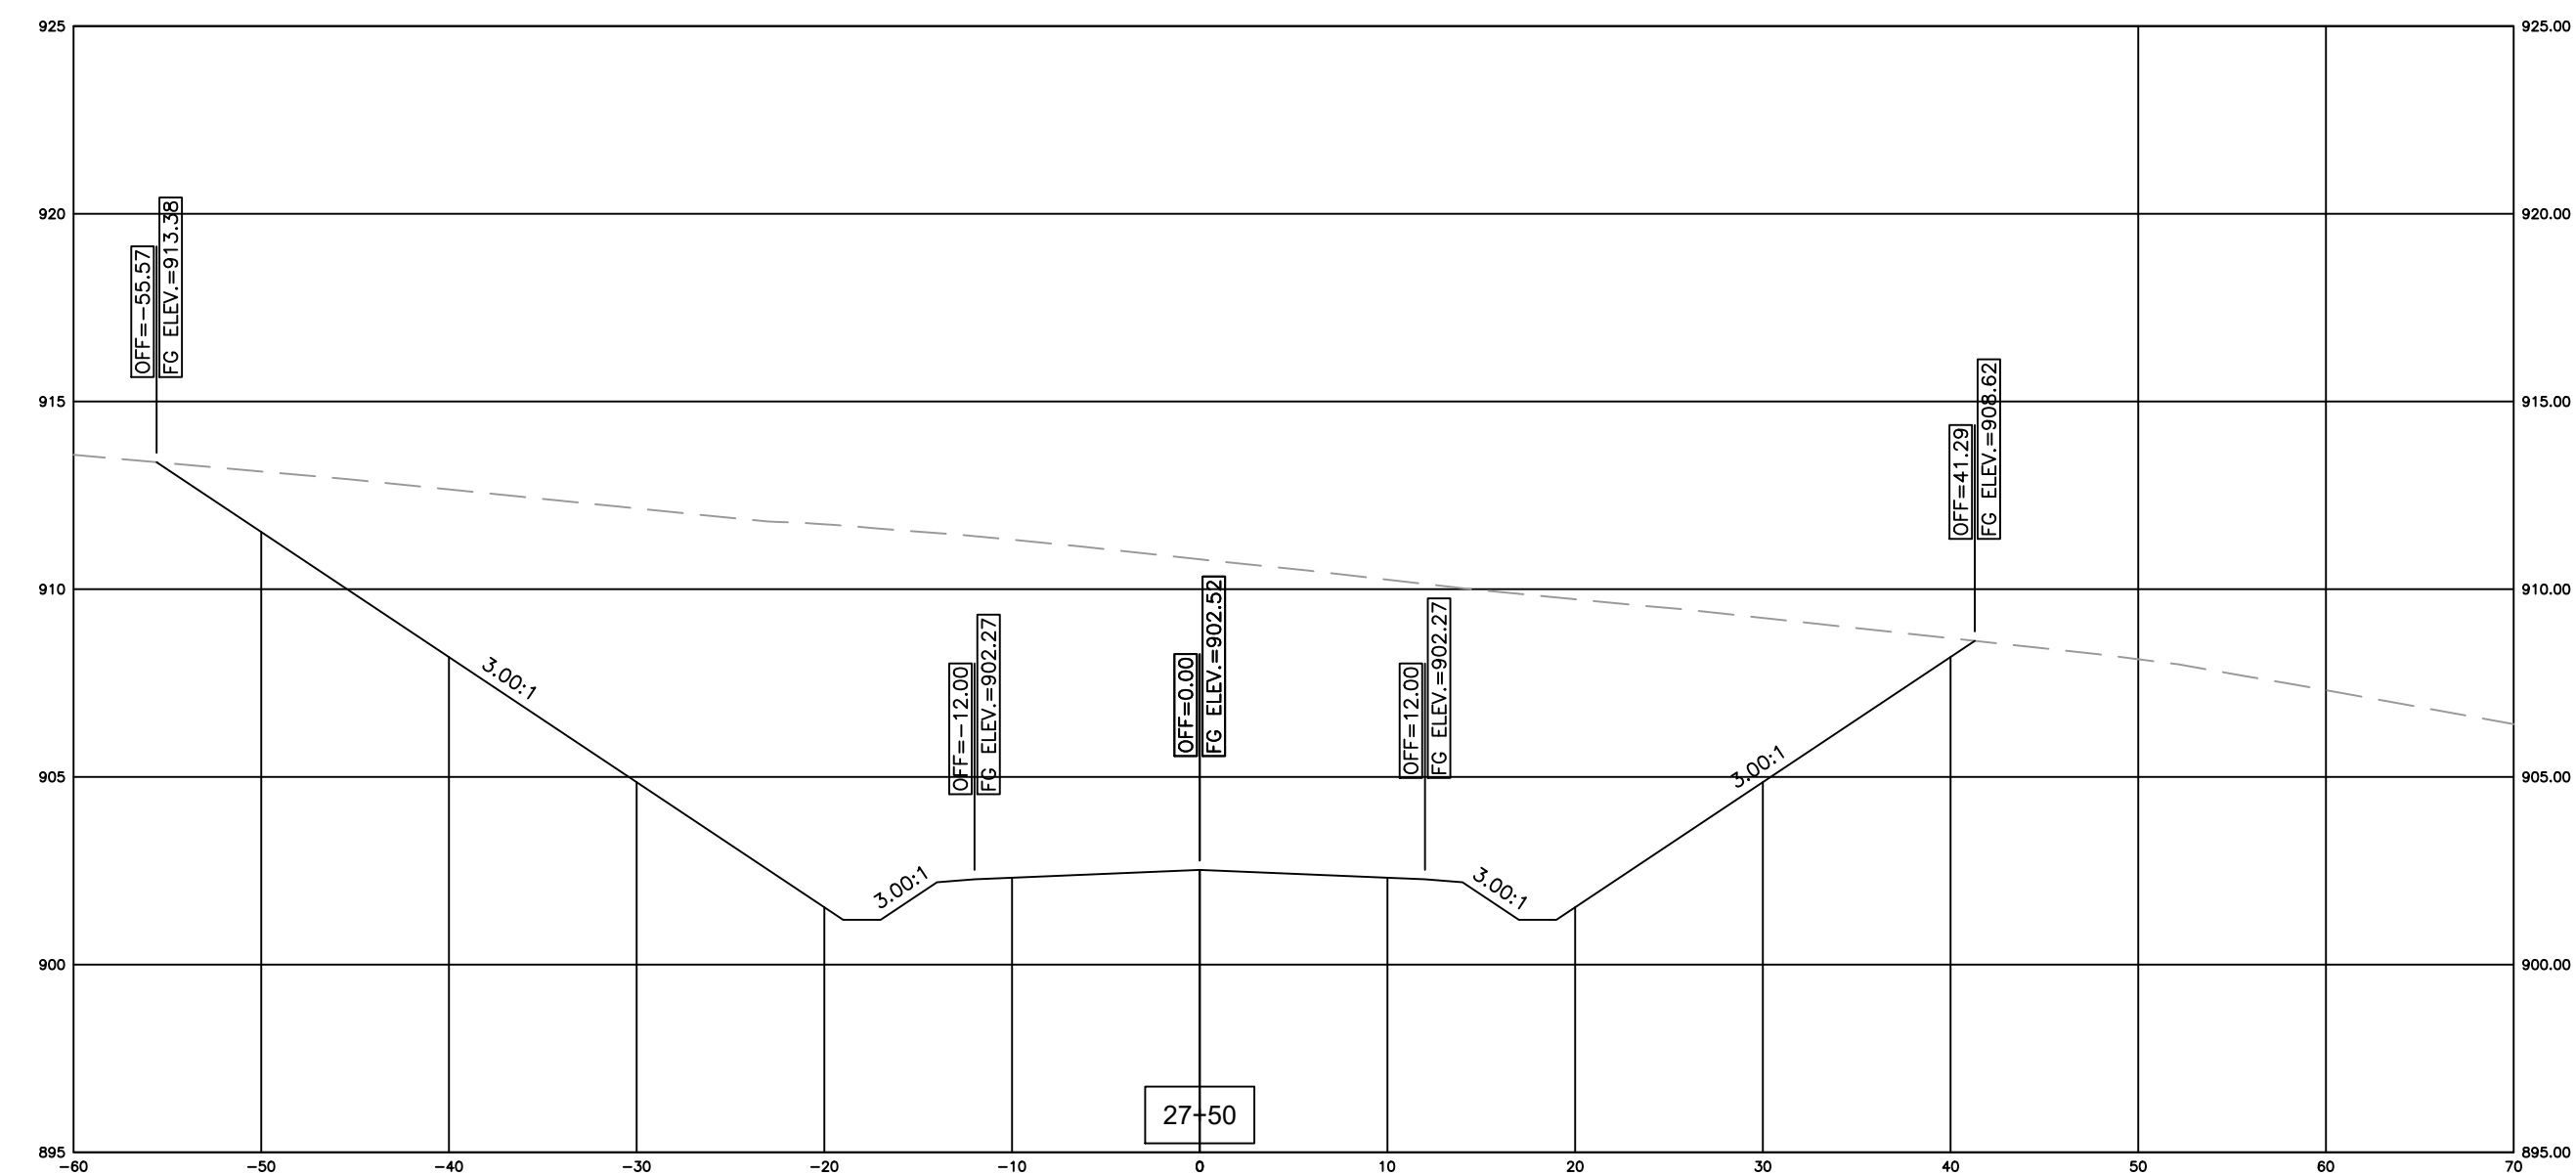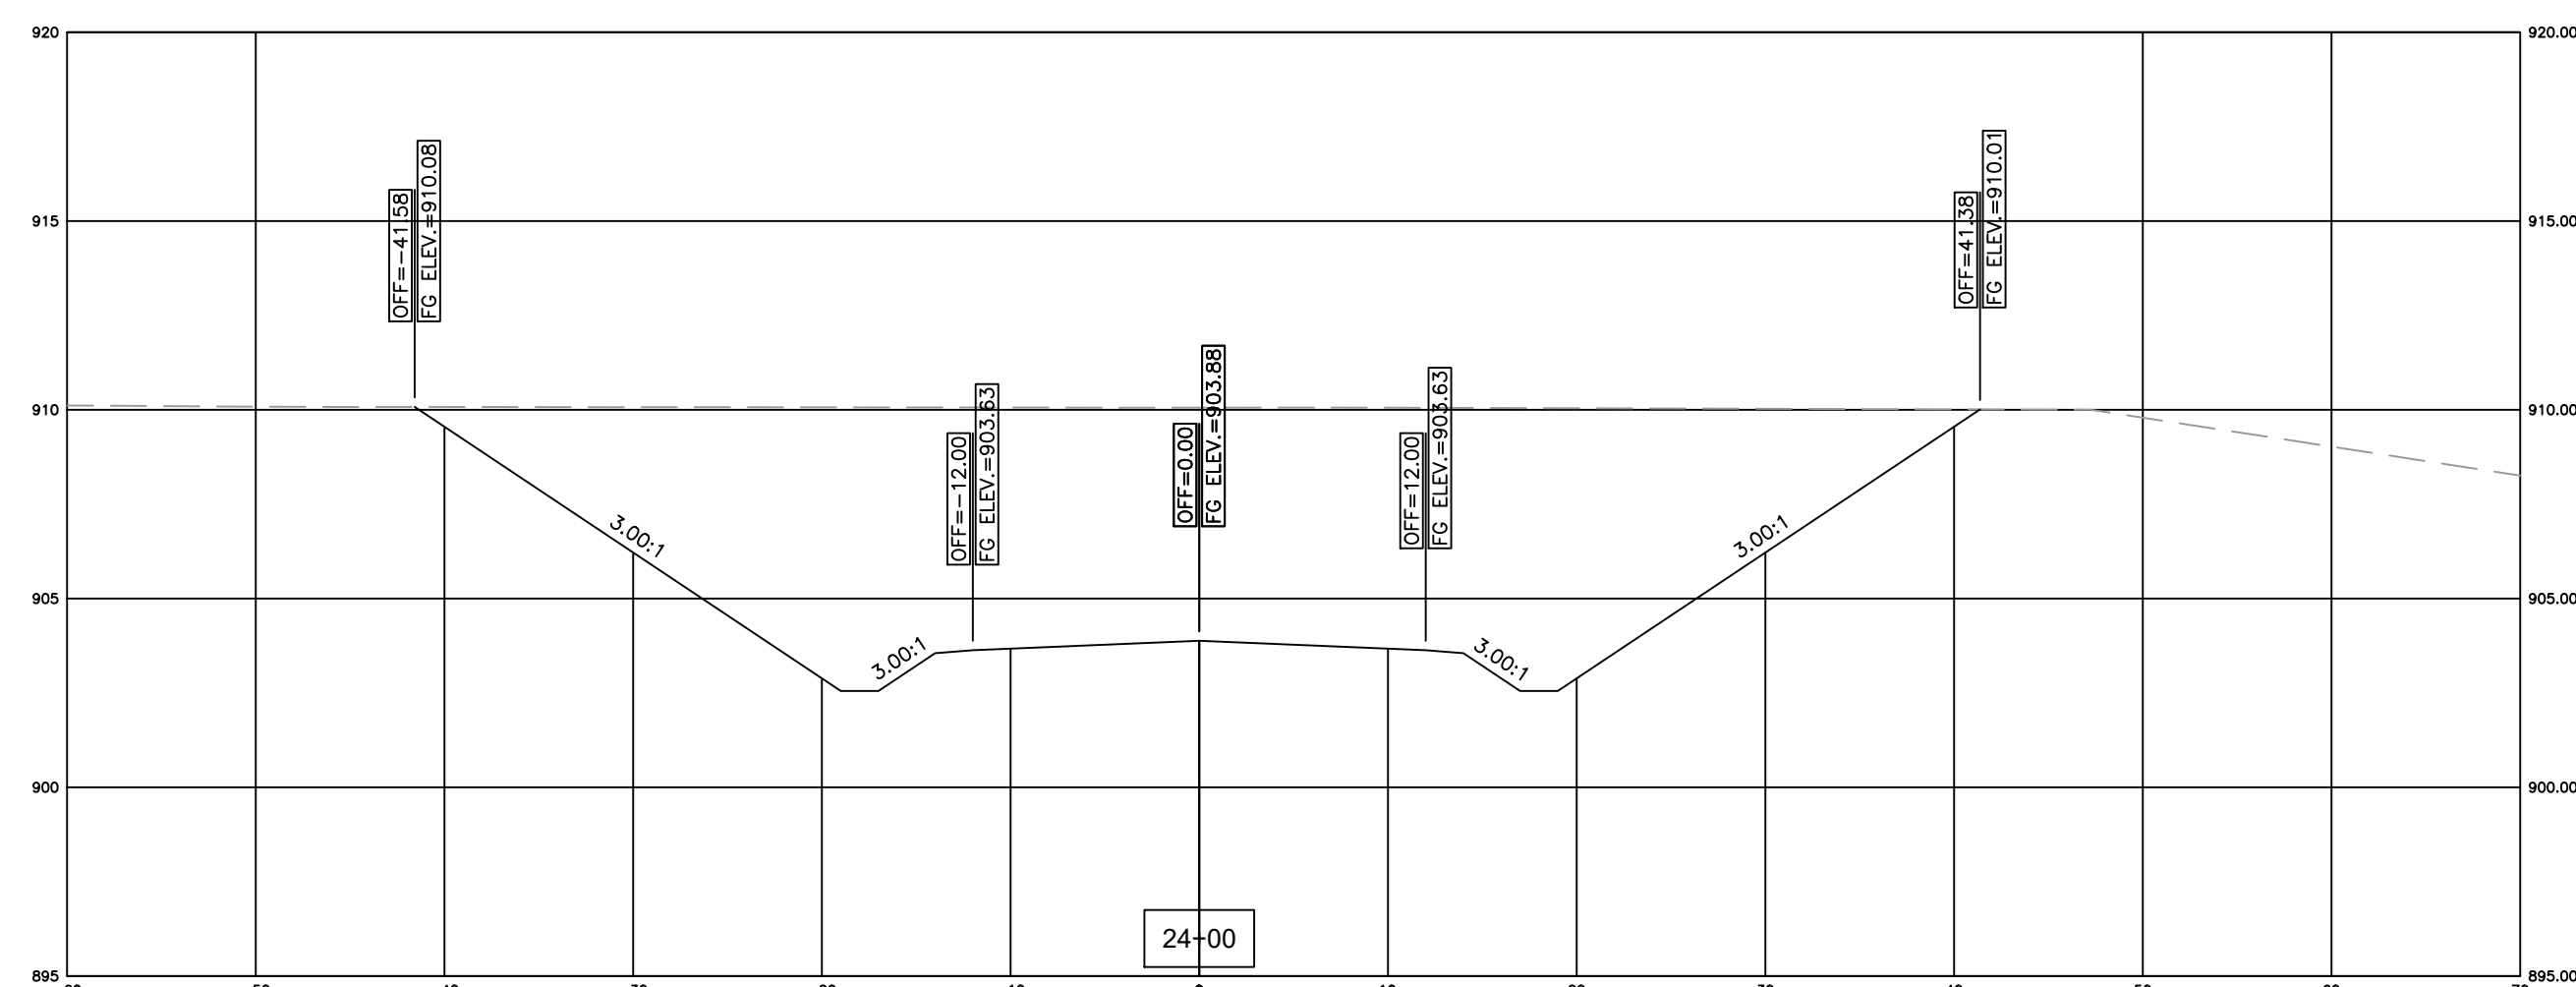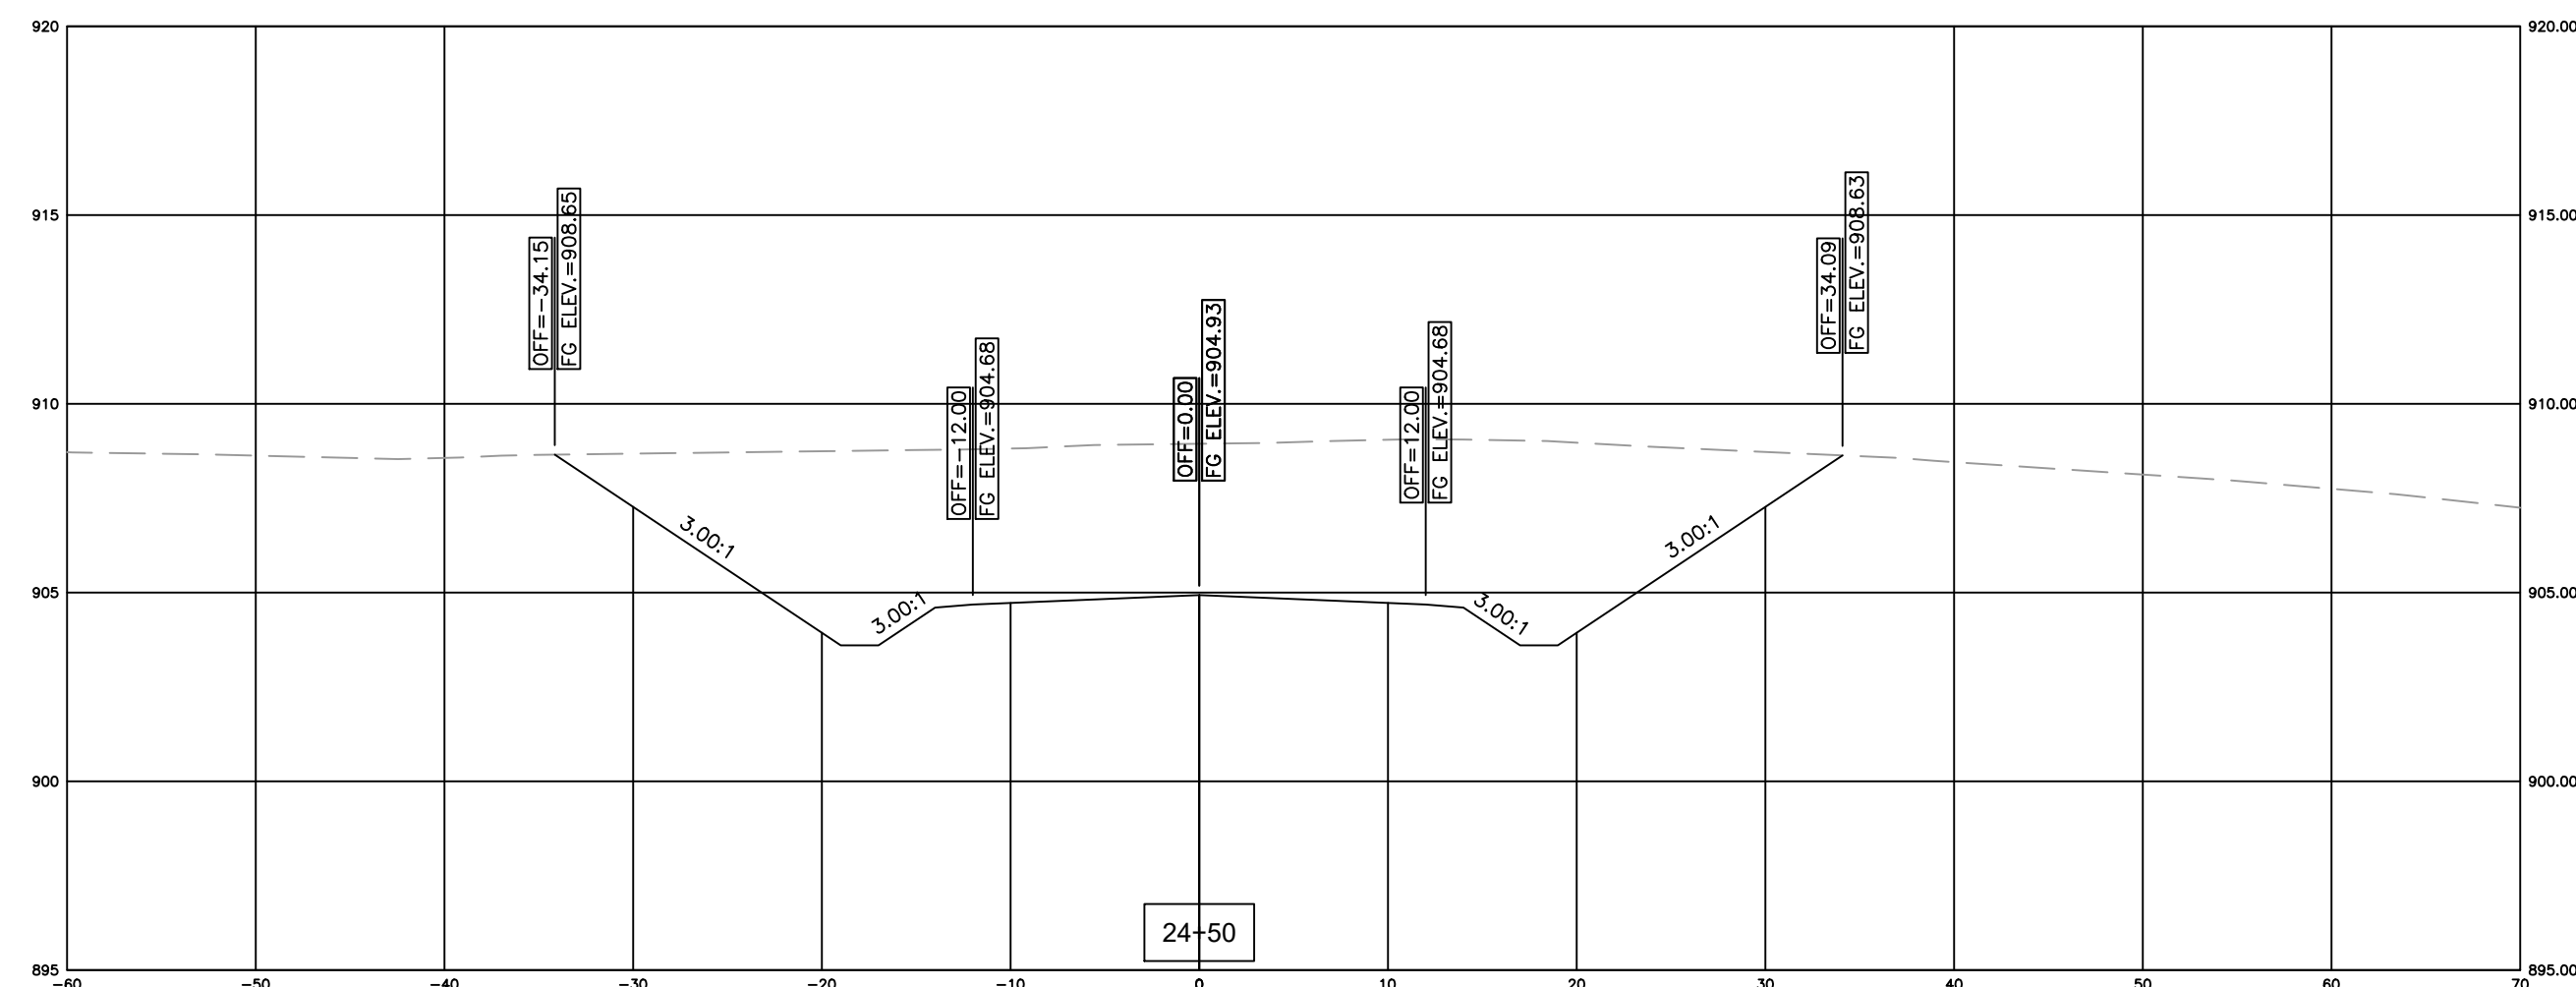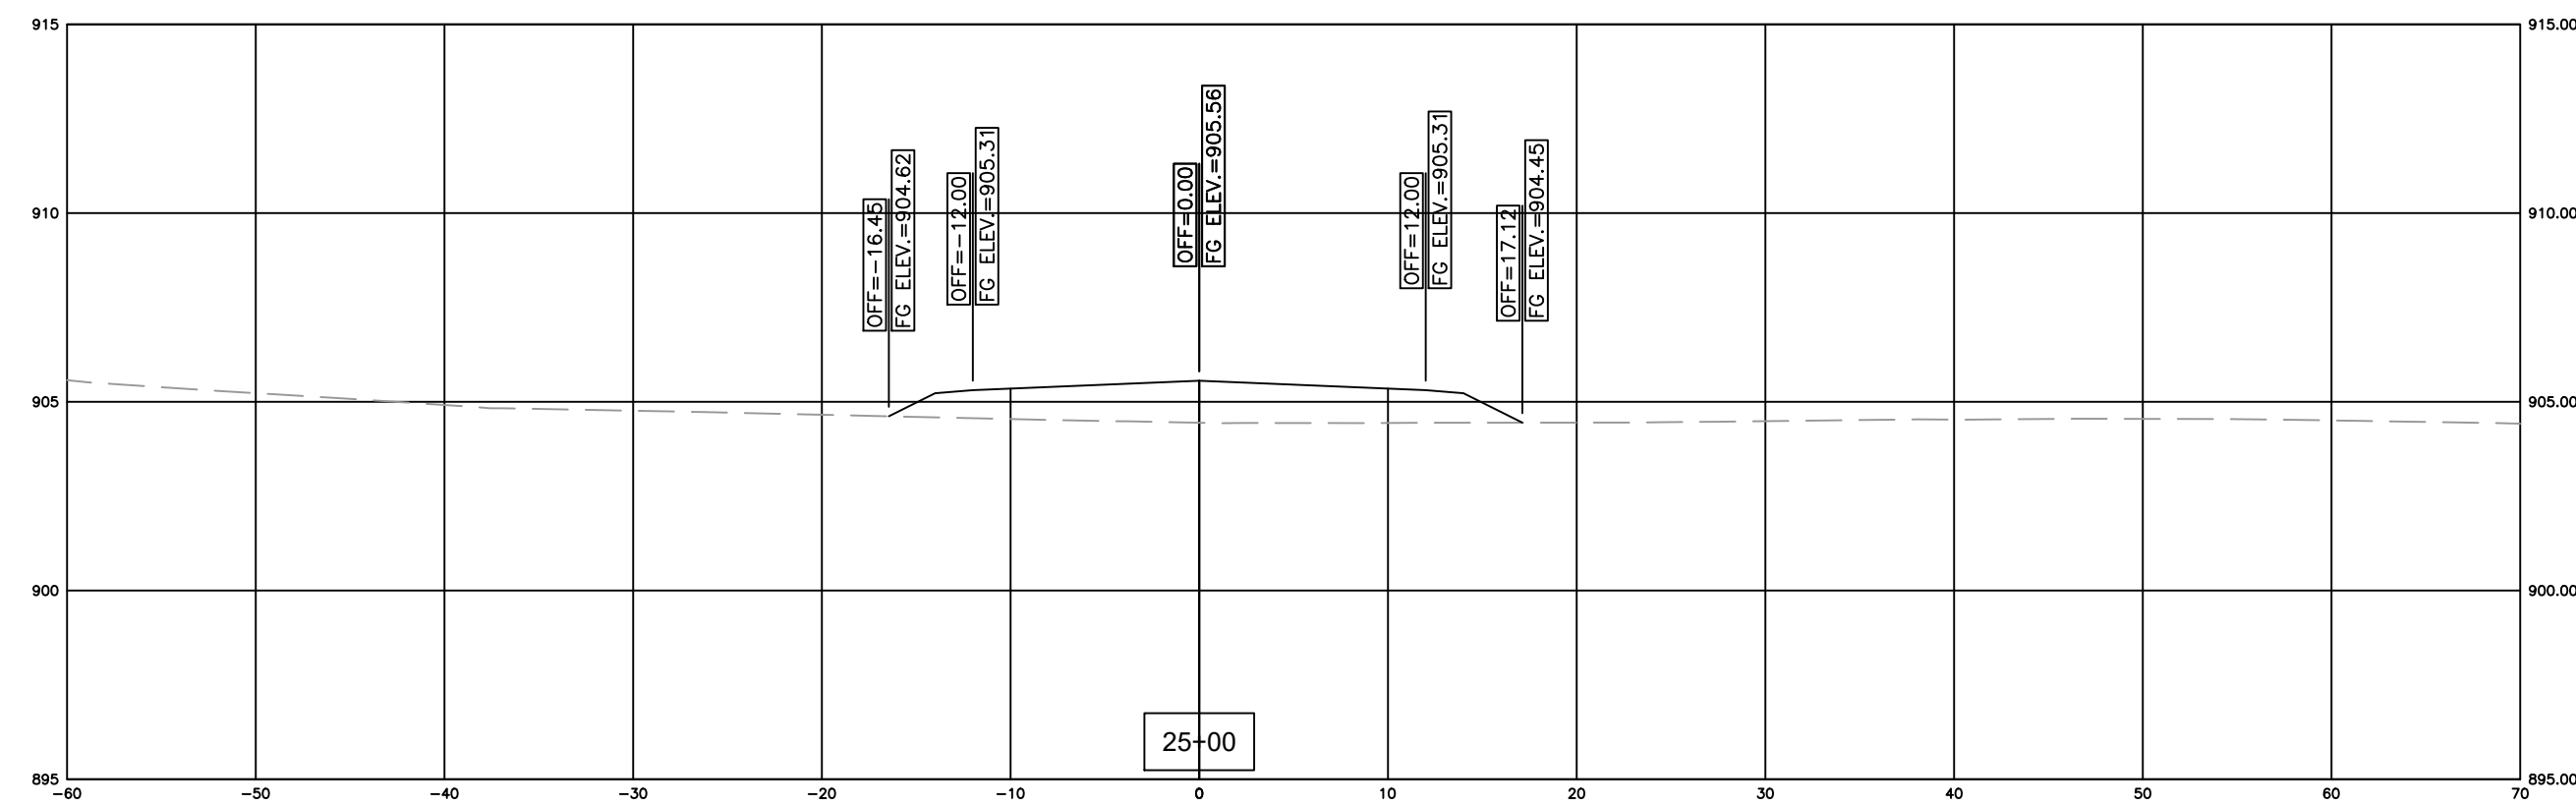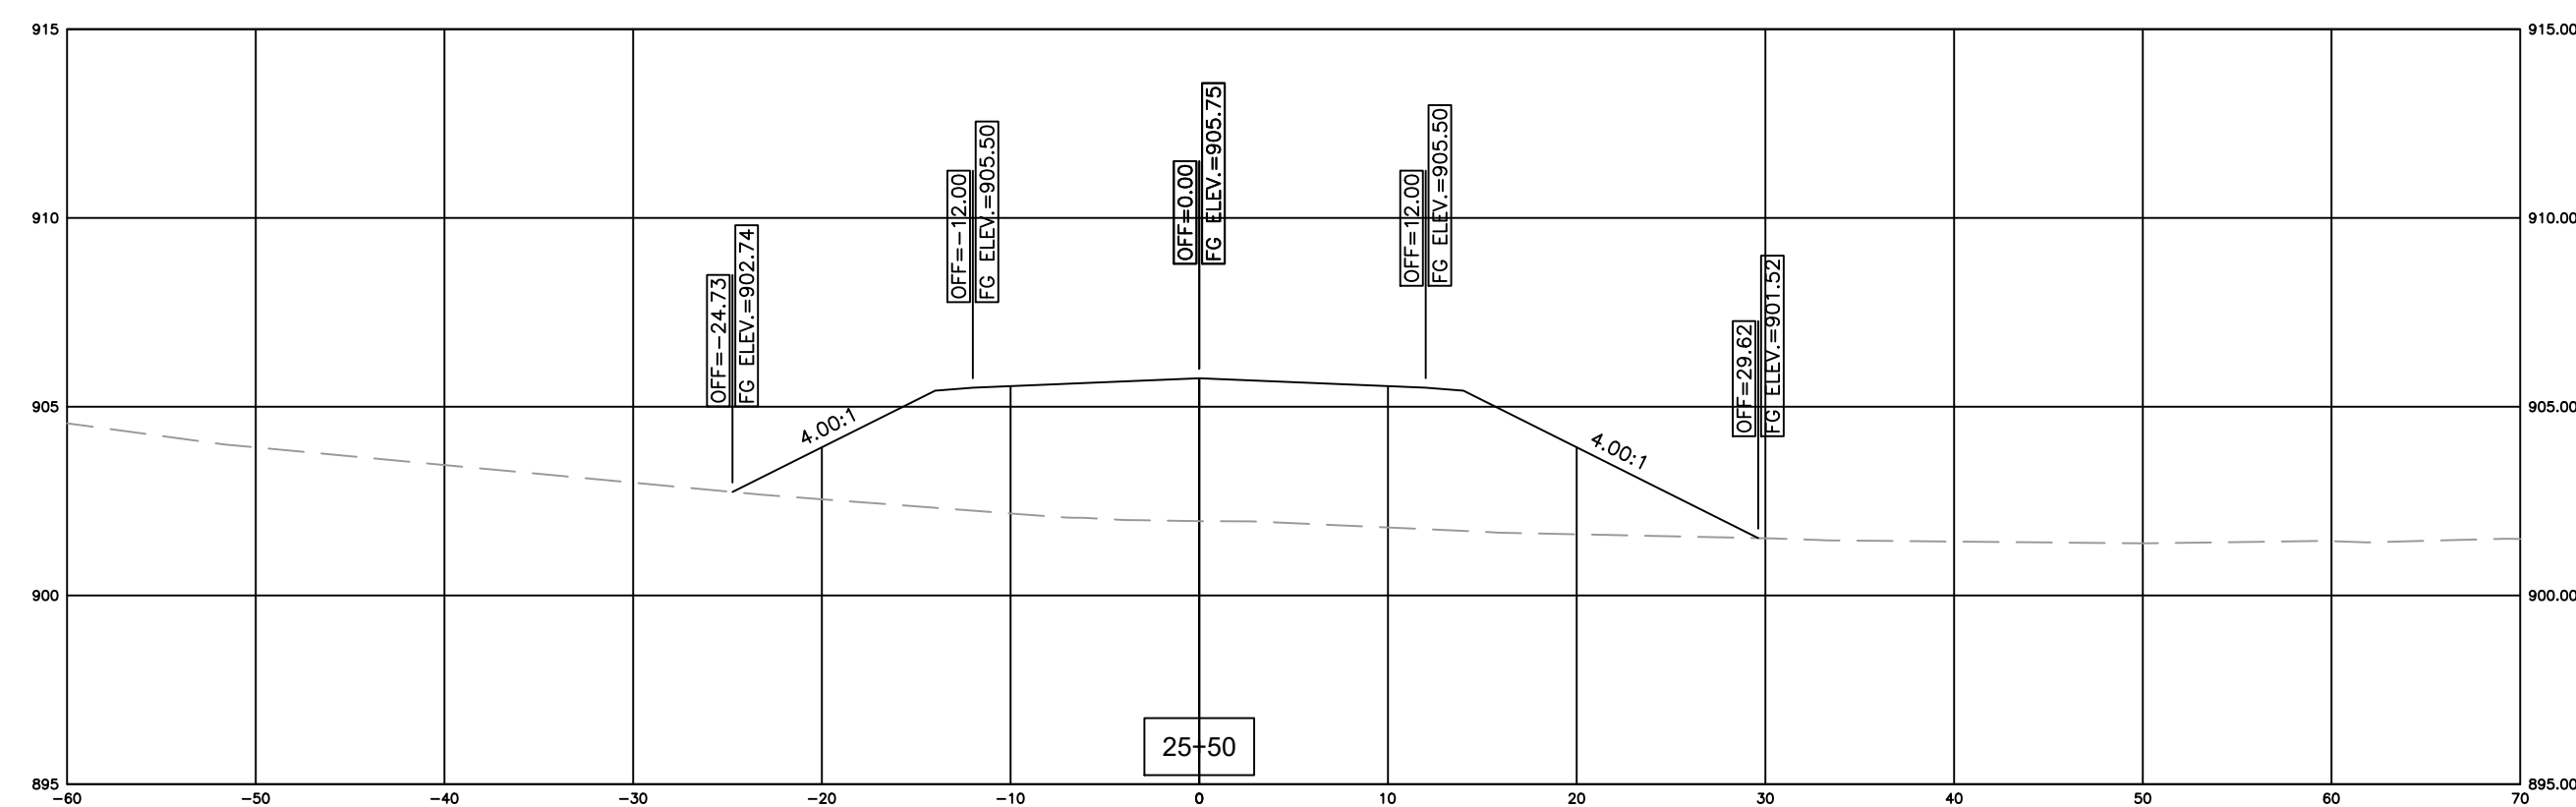

GREEN RIVER COMMERCE PARK

ACCESS ROAD EXTENSION GRADING & DRAINAGE

ADAIIR COUNTY, KENTUCKY

PROJECT NO. 2060-11	DATE	REVISION	BY
DESIGNED BY G.A.R.			
DRAWN BY J.R.M.			
CHECKED BY G.A.R.			
REVIEWED BY G.A.R.			
DATE	SEPTEMBER 2020		
SCALE	AS NOTED		

© copyright

THIS DOCUMENT IS THE PROPERTY OF THE UNIVERSITY OF CALIFORNIA, BERKELEY. IT IS TO BE USED ONLY FOR THE PURPOSES AND IN THE MANNER SPECIFIED BY THE UNIVERSITY OF CALIFORNIA, BERKELEY. IT IS TO BE RETURNED TO THE UNIVERSITY OF CALIFORNIA, BERKELEY, AT THE END OF THE PROJECT. IT IS NOT TO BE REPRODUCED OR TRANSMITTED IN ANY FORM OR BY ANY MEANS, ELECTRONIC OR MECHANICAL, WITHOUT PERMISSION OF THE UNIVERSITY OF CALIFORNIA, BERKELEY.

nse
OF KENTUCKY, INC.

Engineers
Architects
Planners







Phone: (859)223-5694
Fax: (859)223-2607

624 Wellington Way
Lexington, KY 40503
www.nselex.com

DRAWING NO.

XS-11


SHEET OF

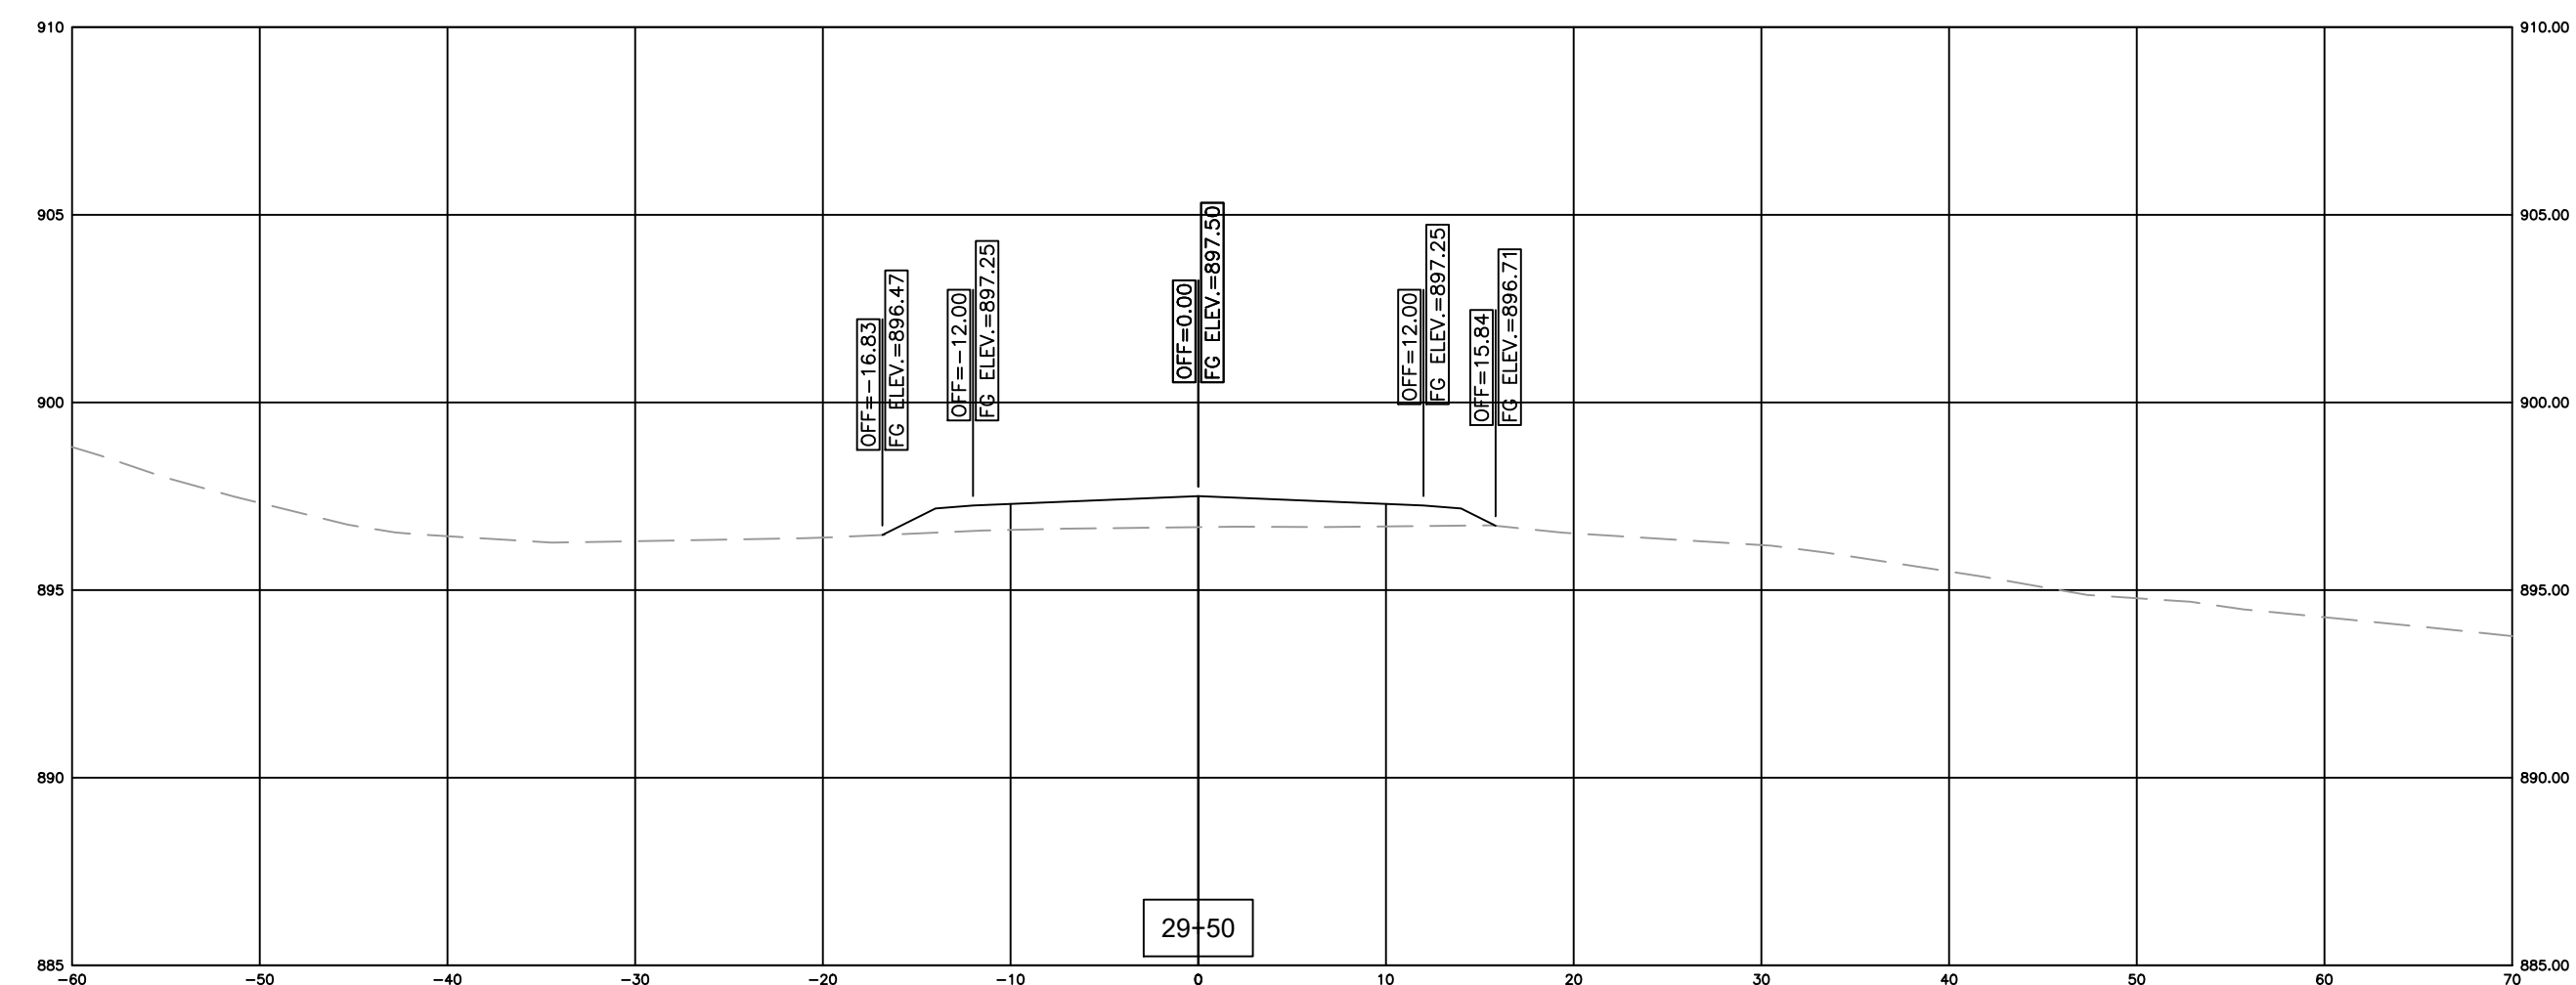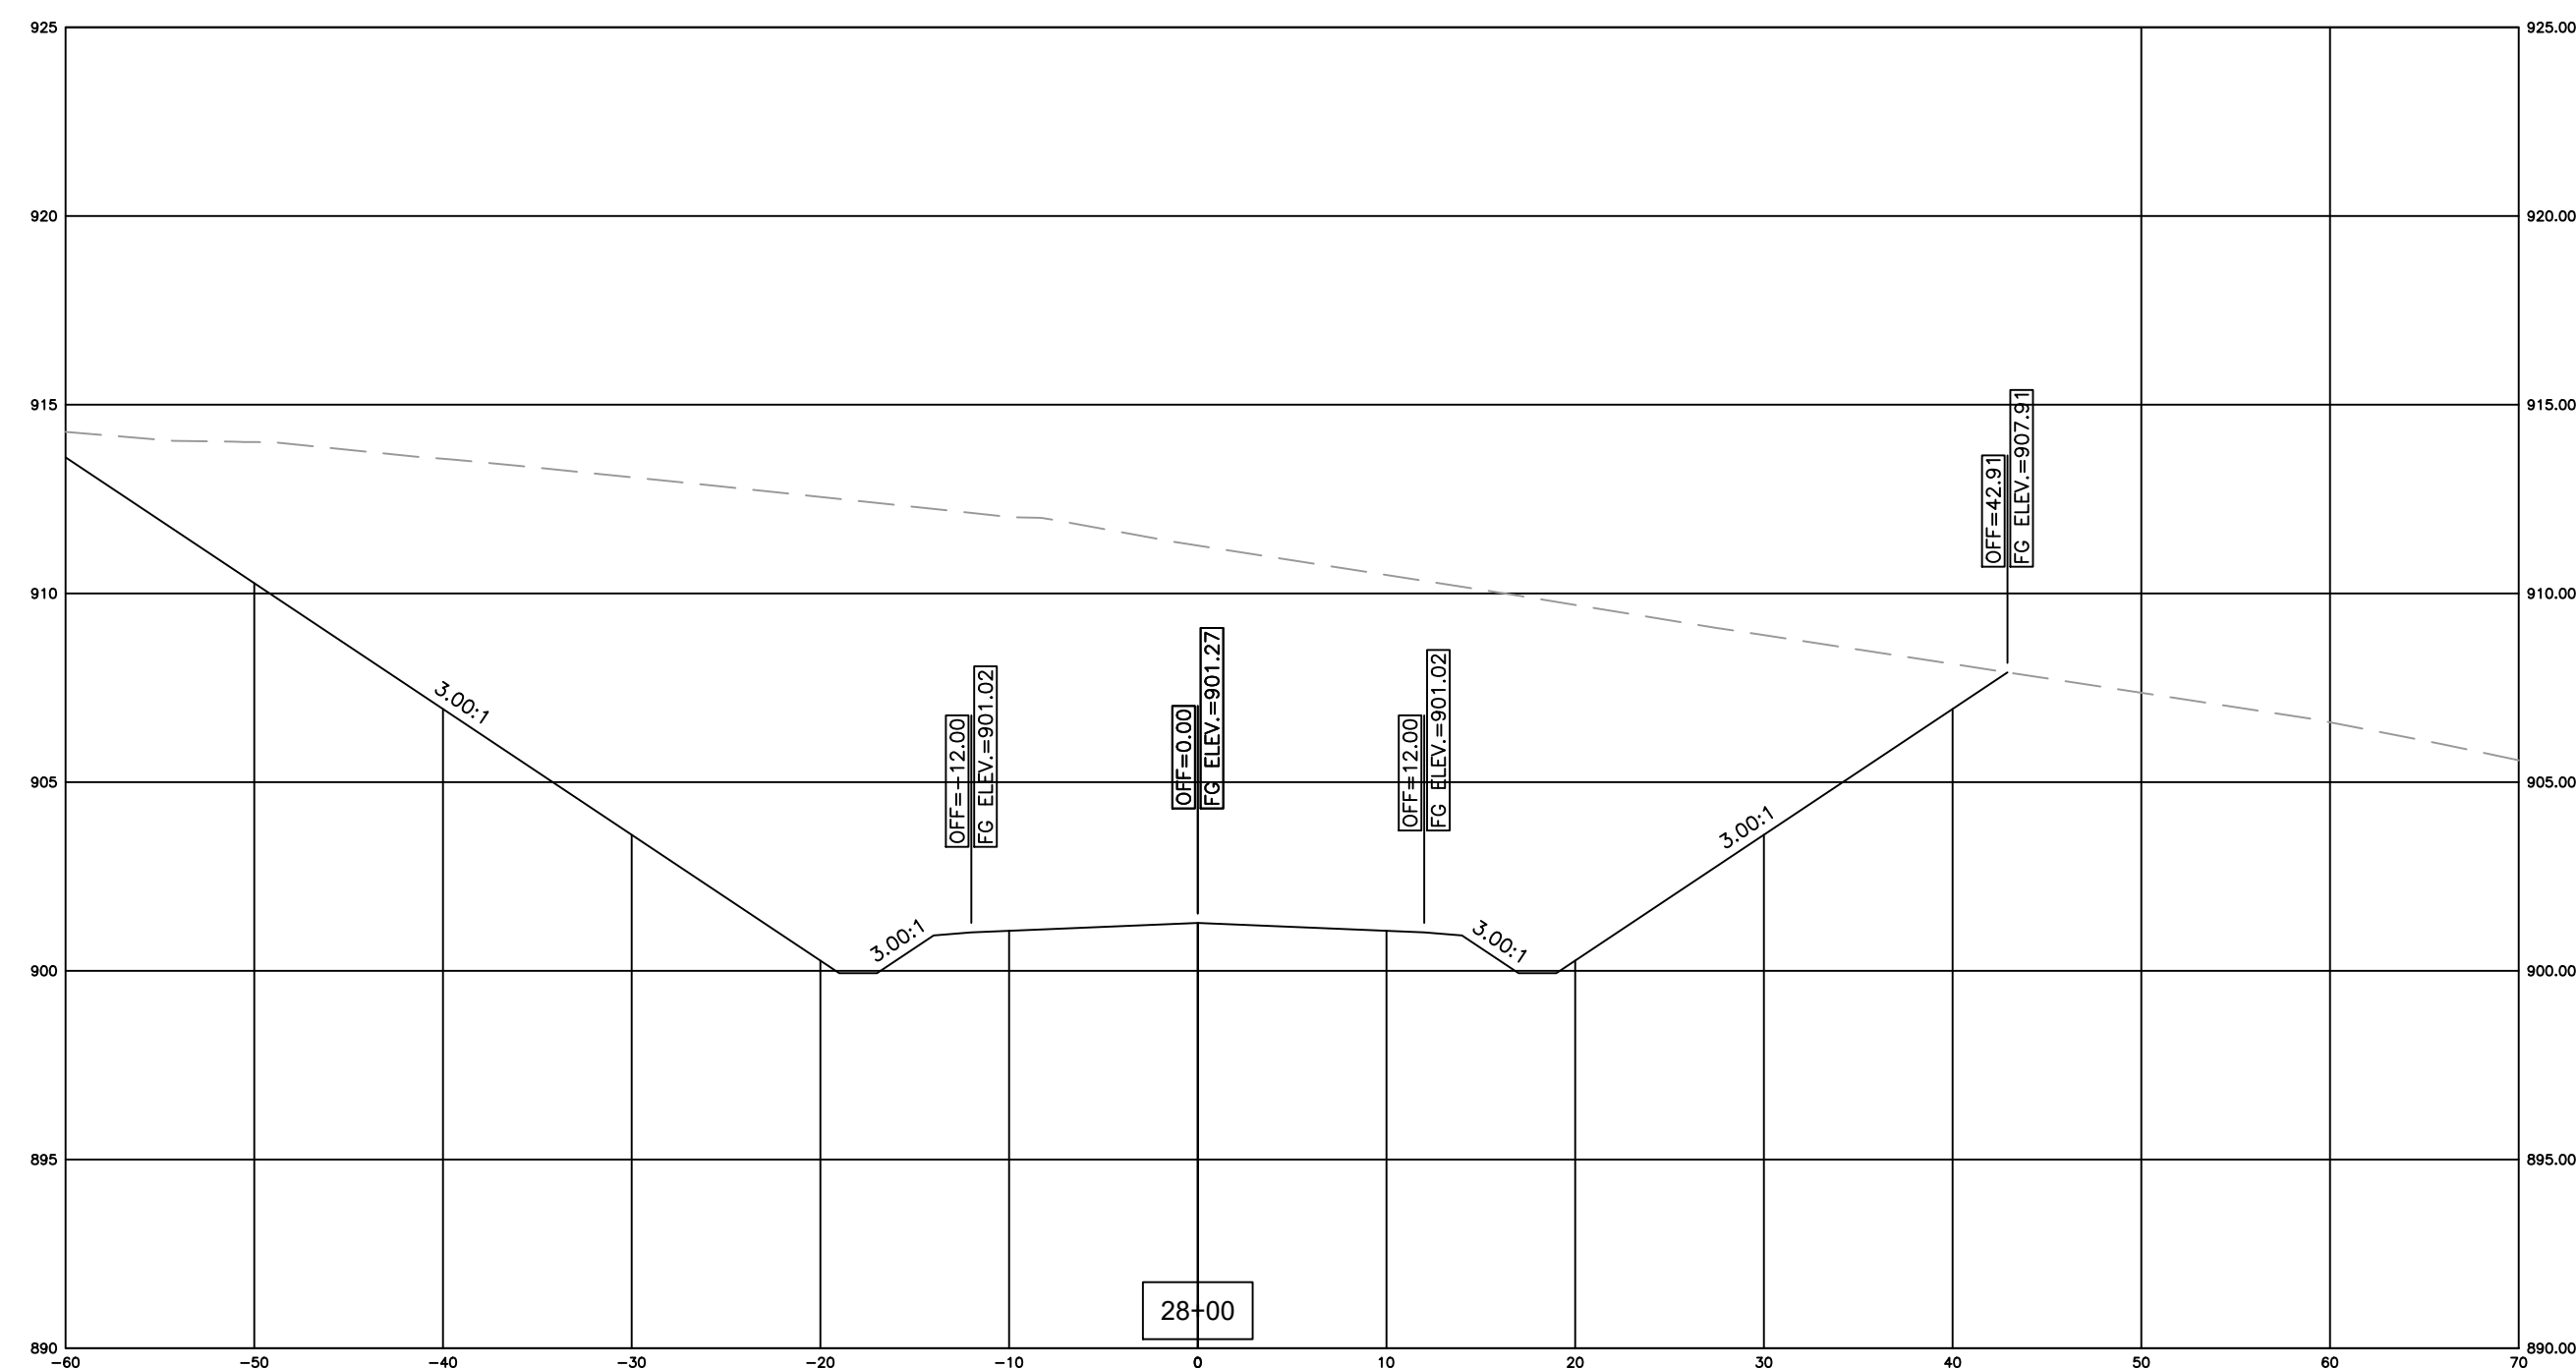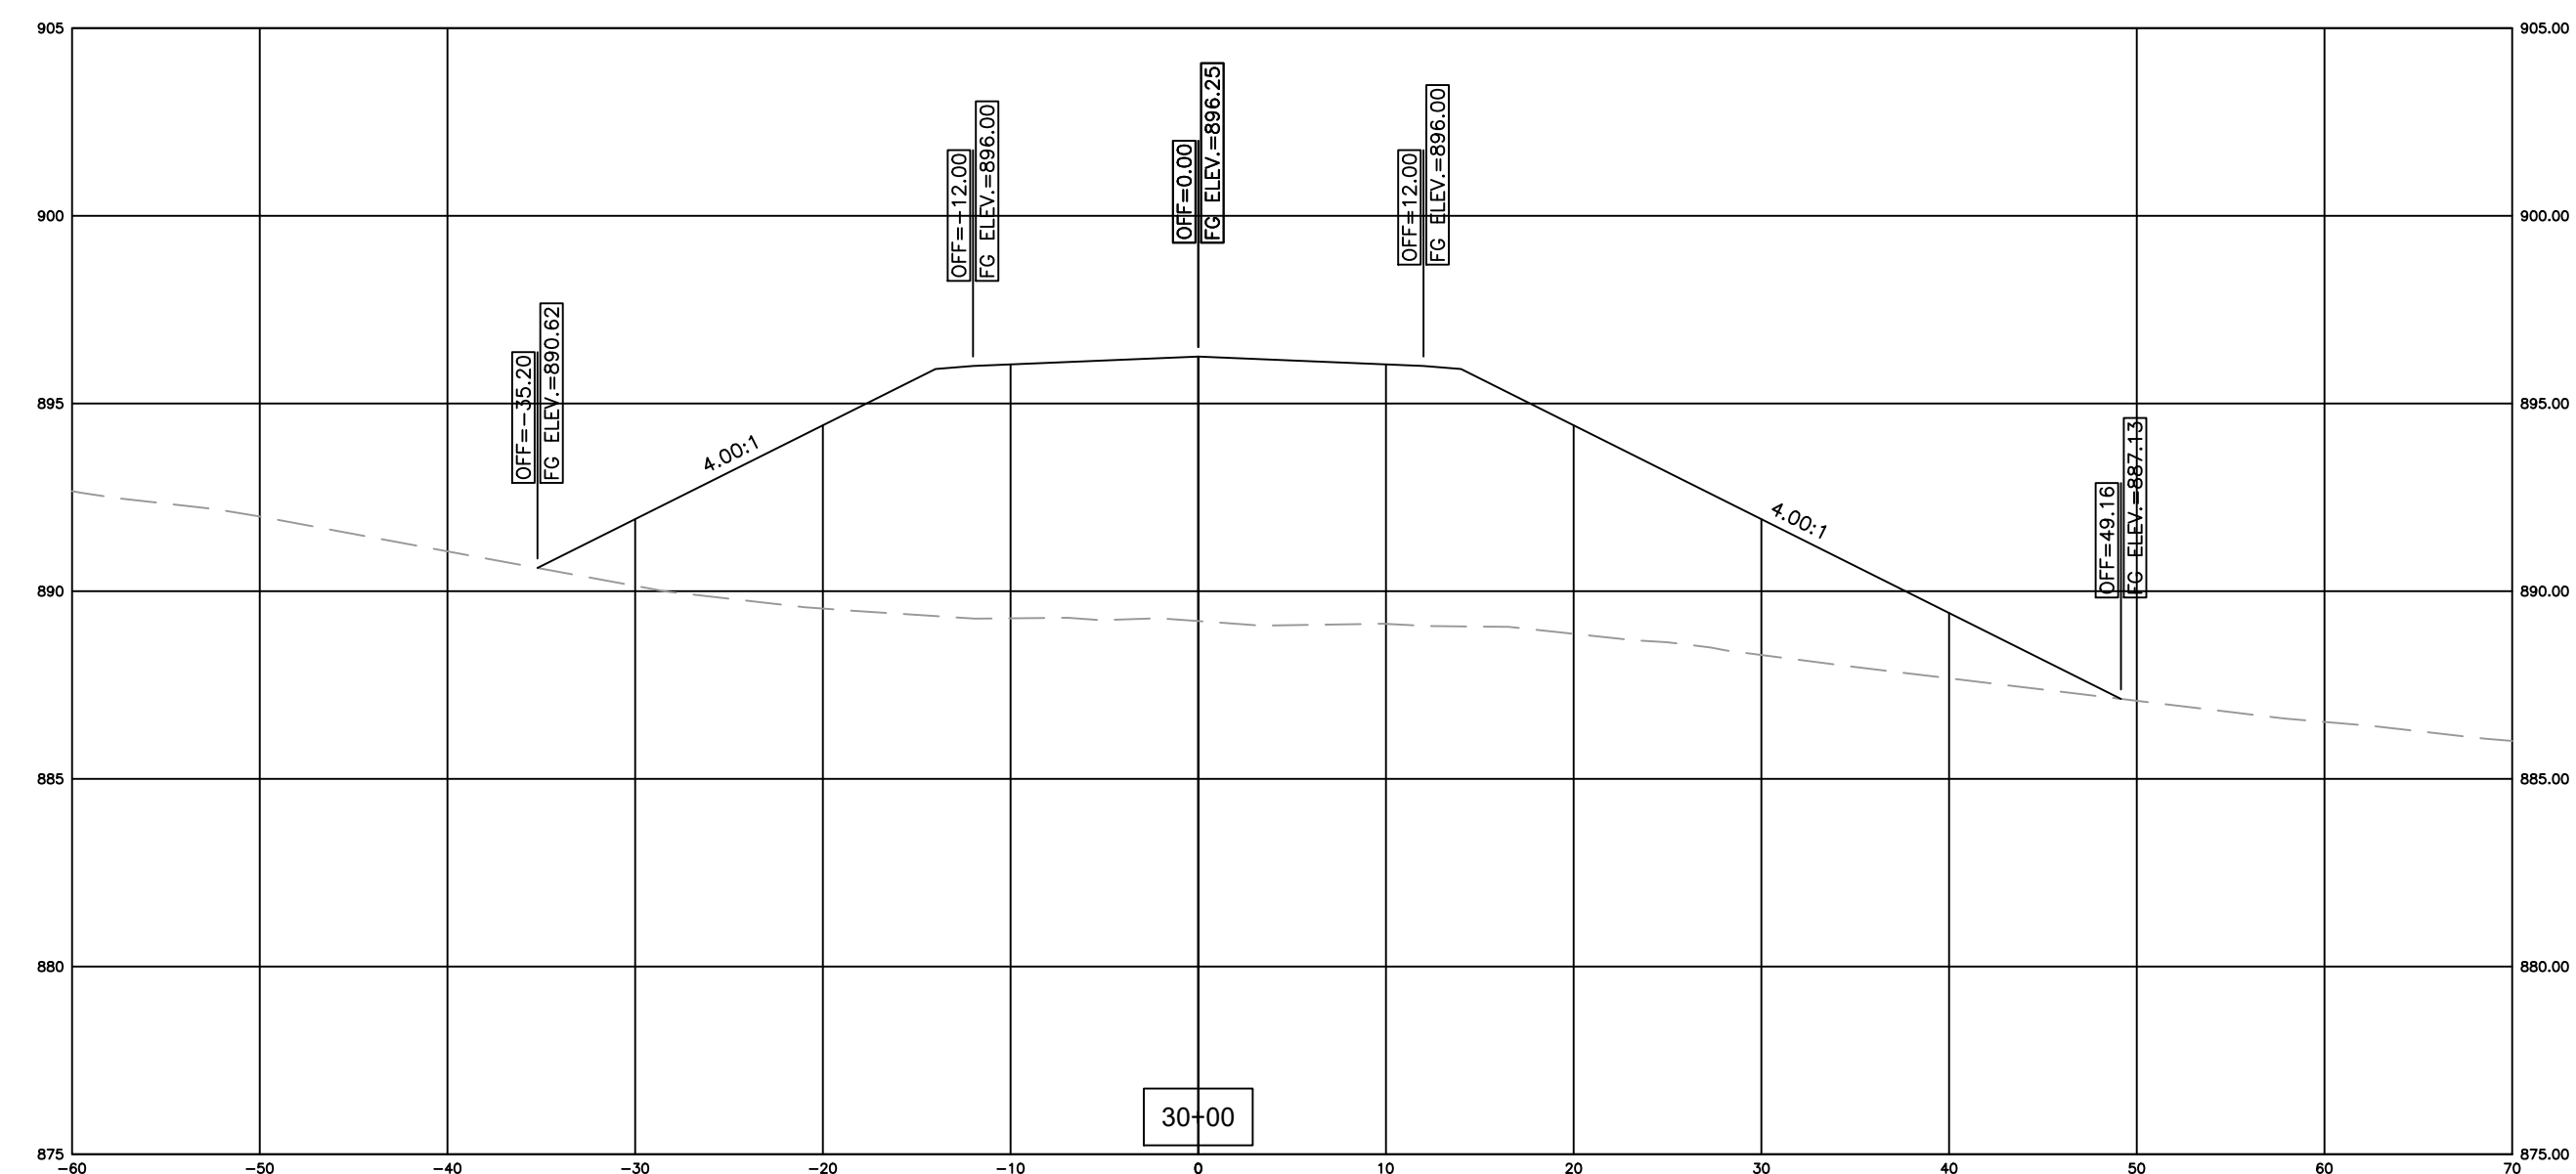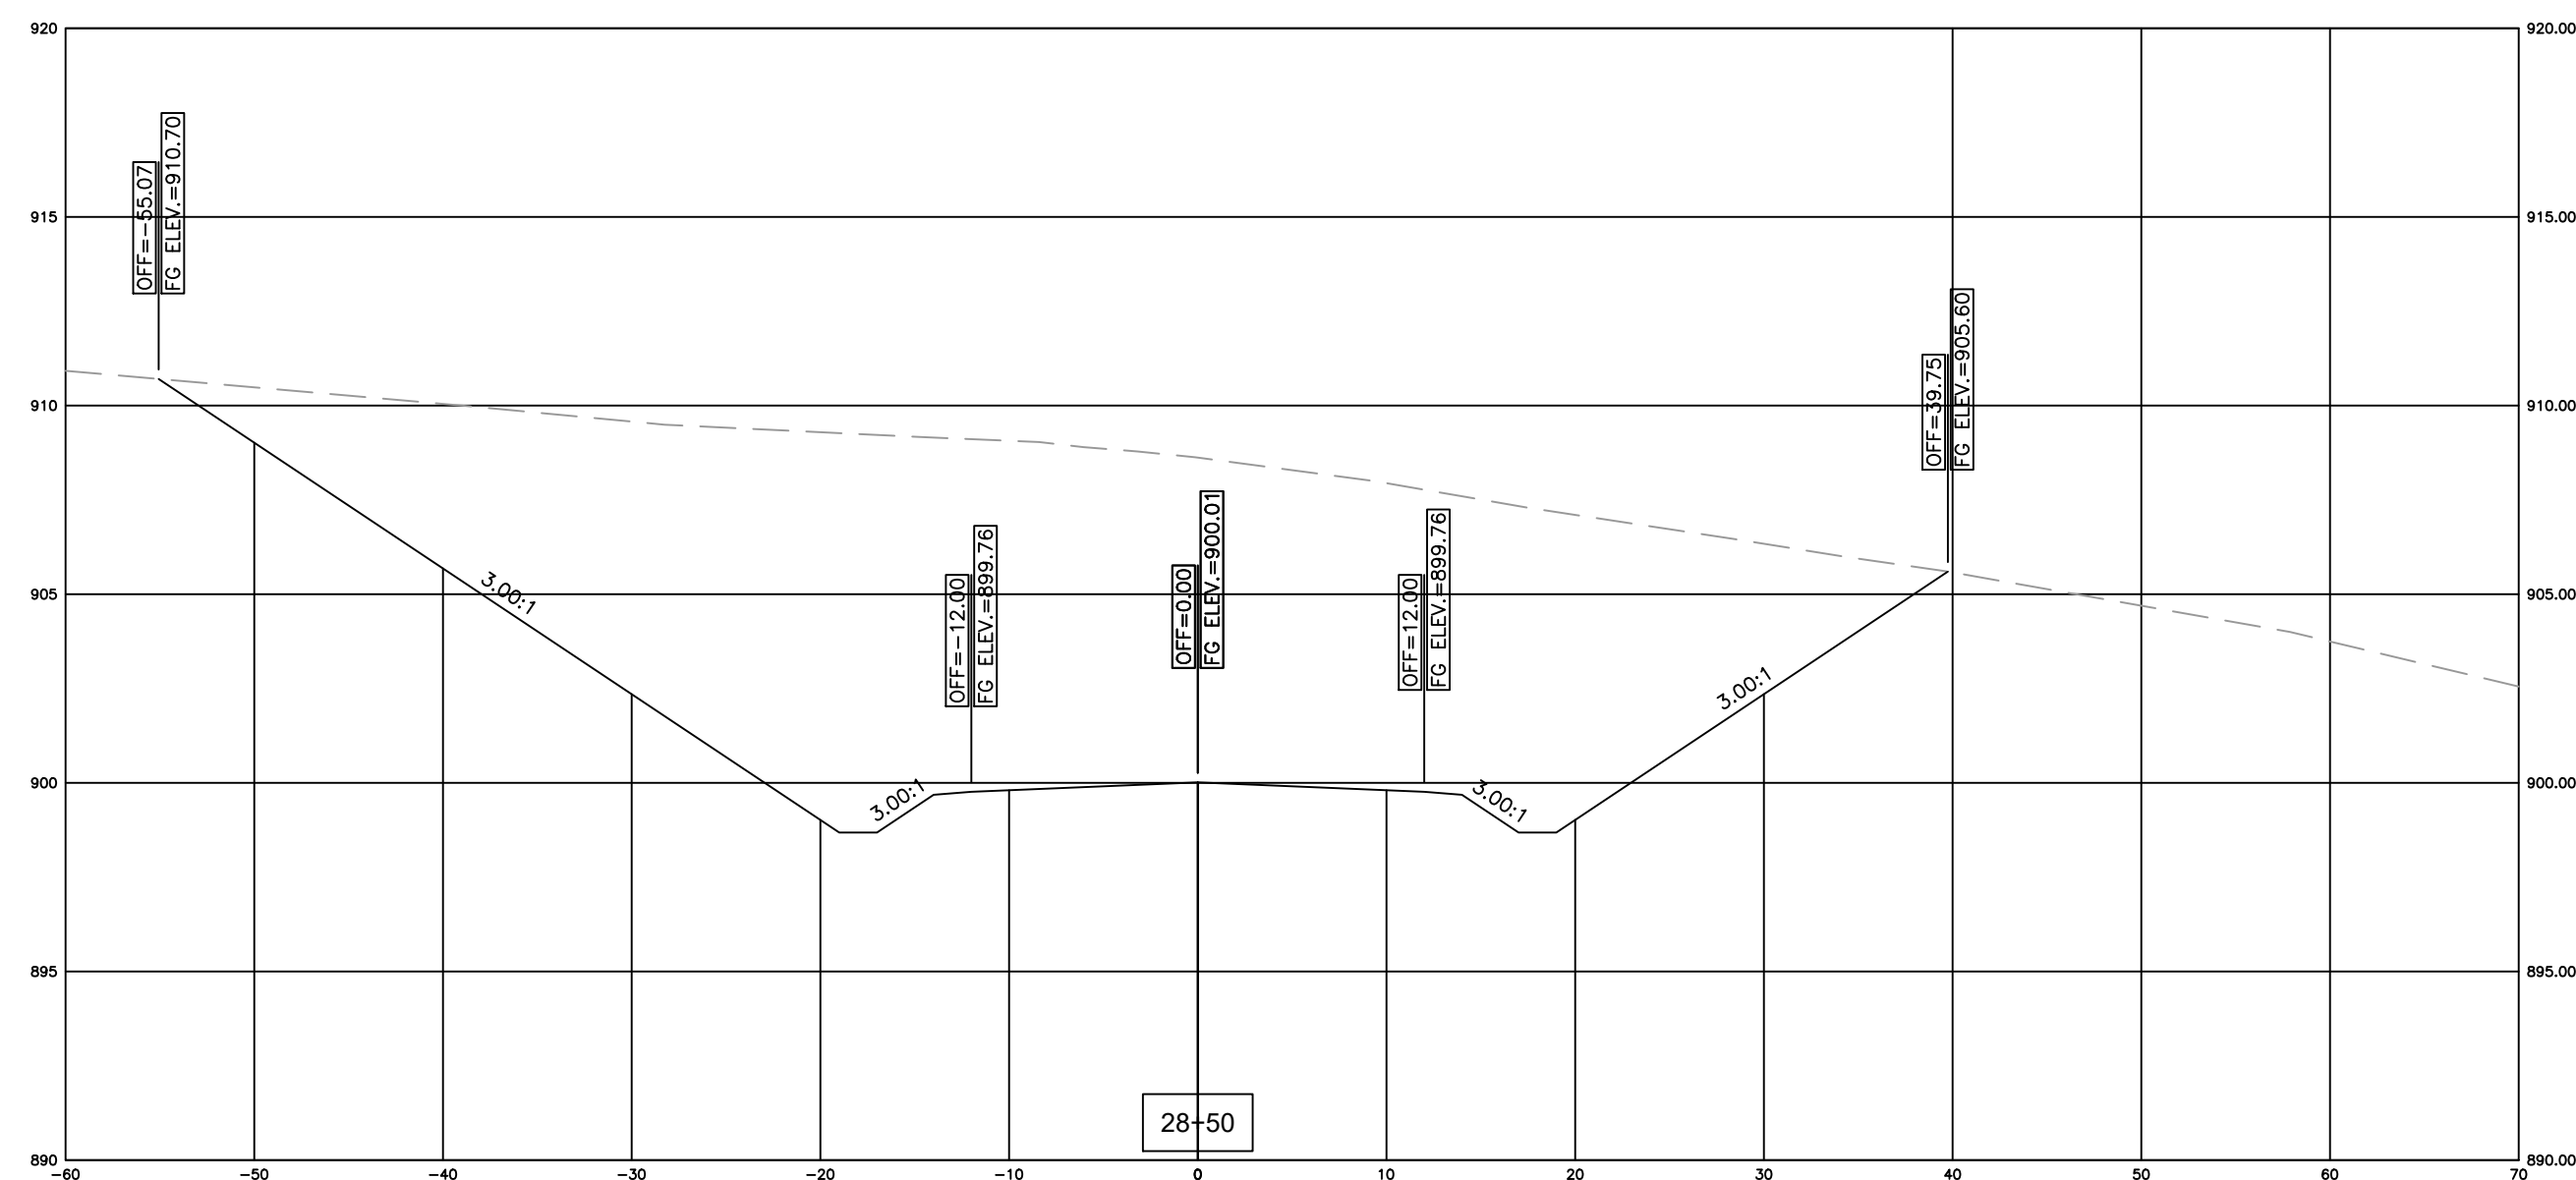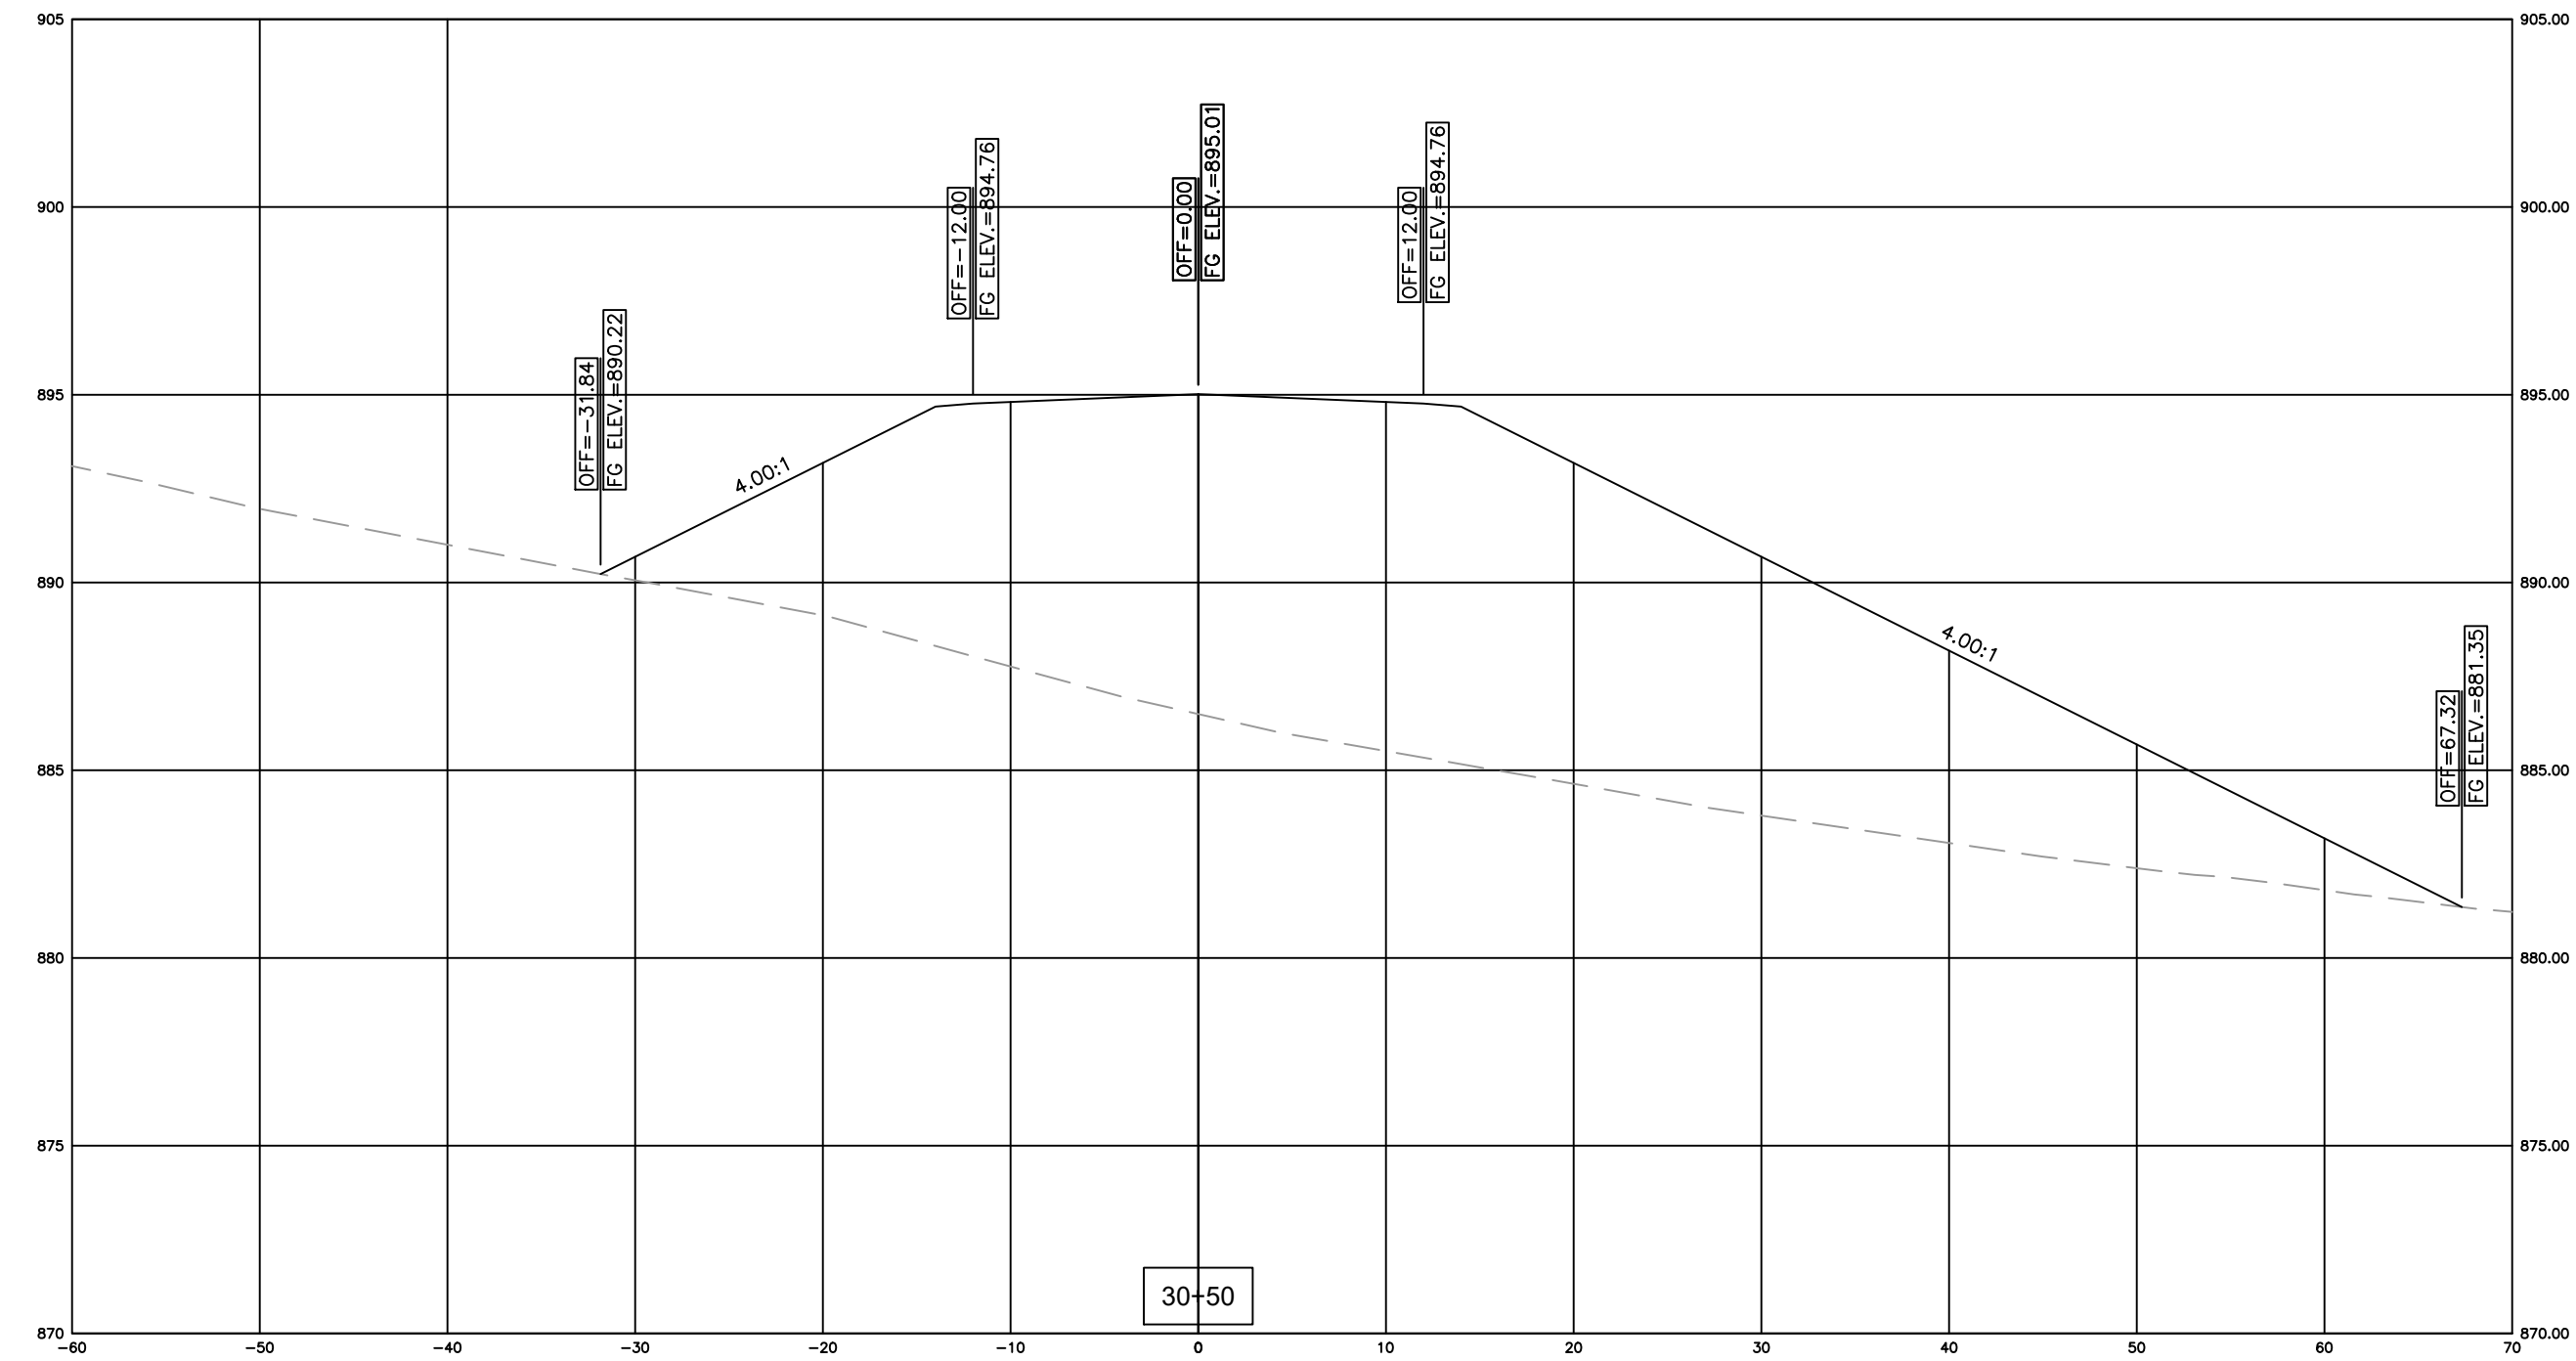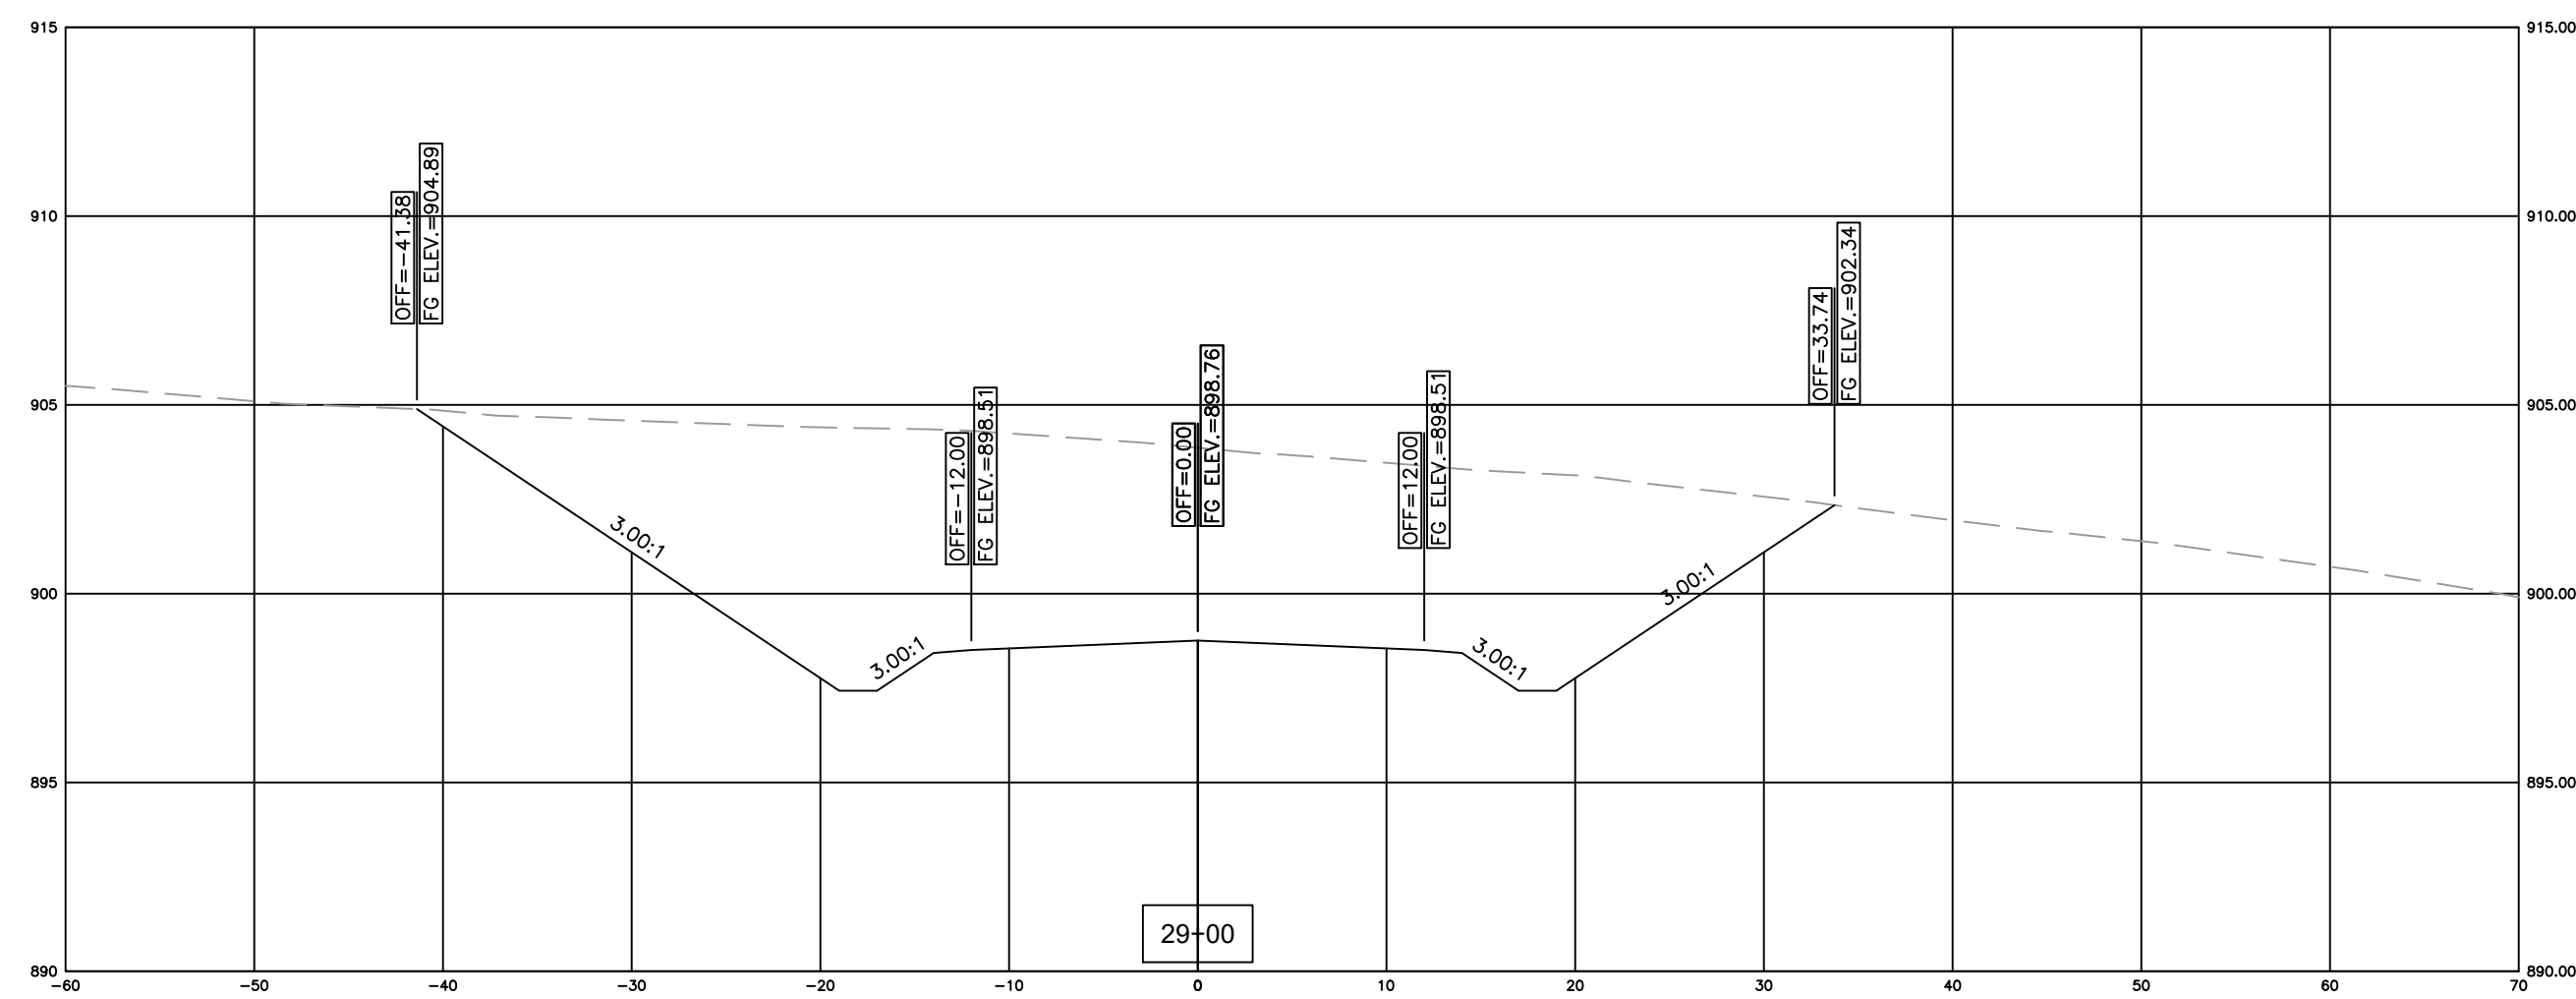

GREEN RIVER COMMERCE PARK
ACCESS ROAD EXTENSION
GRADING & DRAINAGE

ADAIR COUNTY, KENTUCKY





PROJECT NO. 2080-11	DATE	REVISION	BY
DESIGNED BY G.A.R.			
DRAWN BY J.R.M.			
CHECKED BY G.A.R.			
REVIEWED BY G.A.R.			
DATE SEPTEMBER 2020	© copyright ALL RIGHTS RESERVED. NO PART OF THIS PUBLICATION MAY BE REPRODUCED OR TRANSMITTED IN ANY FORM OR BY ANY MEANS, ELECTRONIC OR MECHANICAL, WITHOUT PERMISSION IN WRITING FROM THE PUBLISHER.		
SCALE AS NOTED			

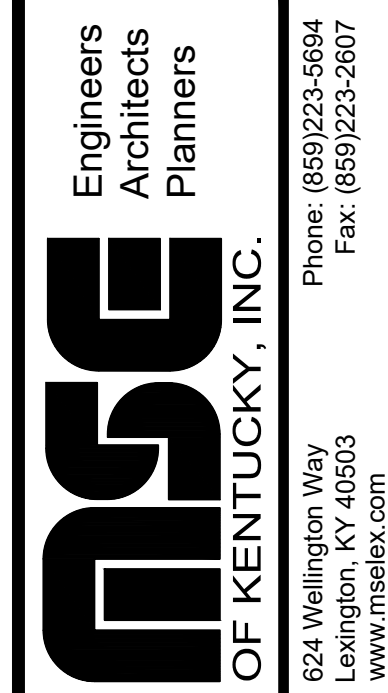

DRAWING NO.

XS-12

SHEET OF

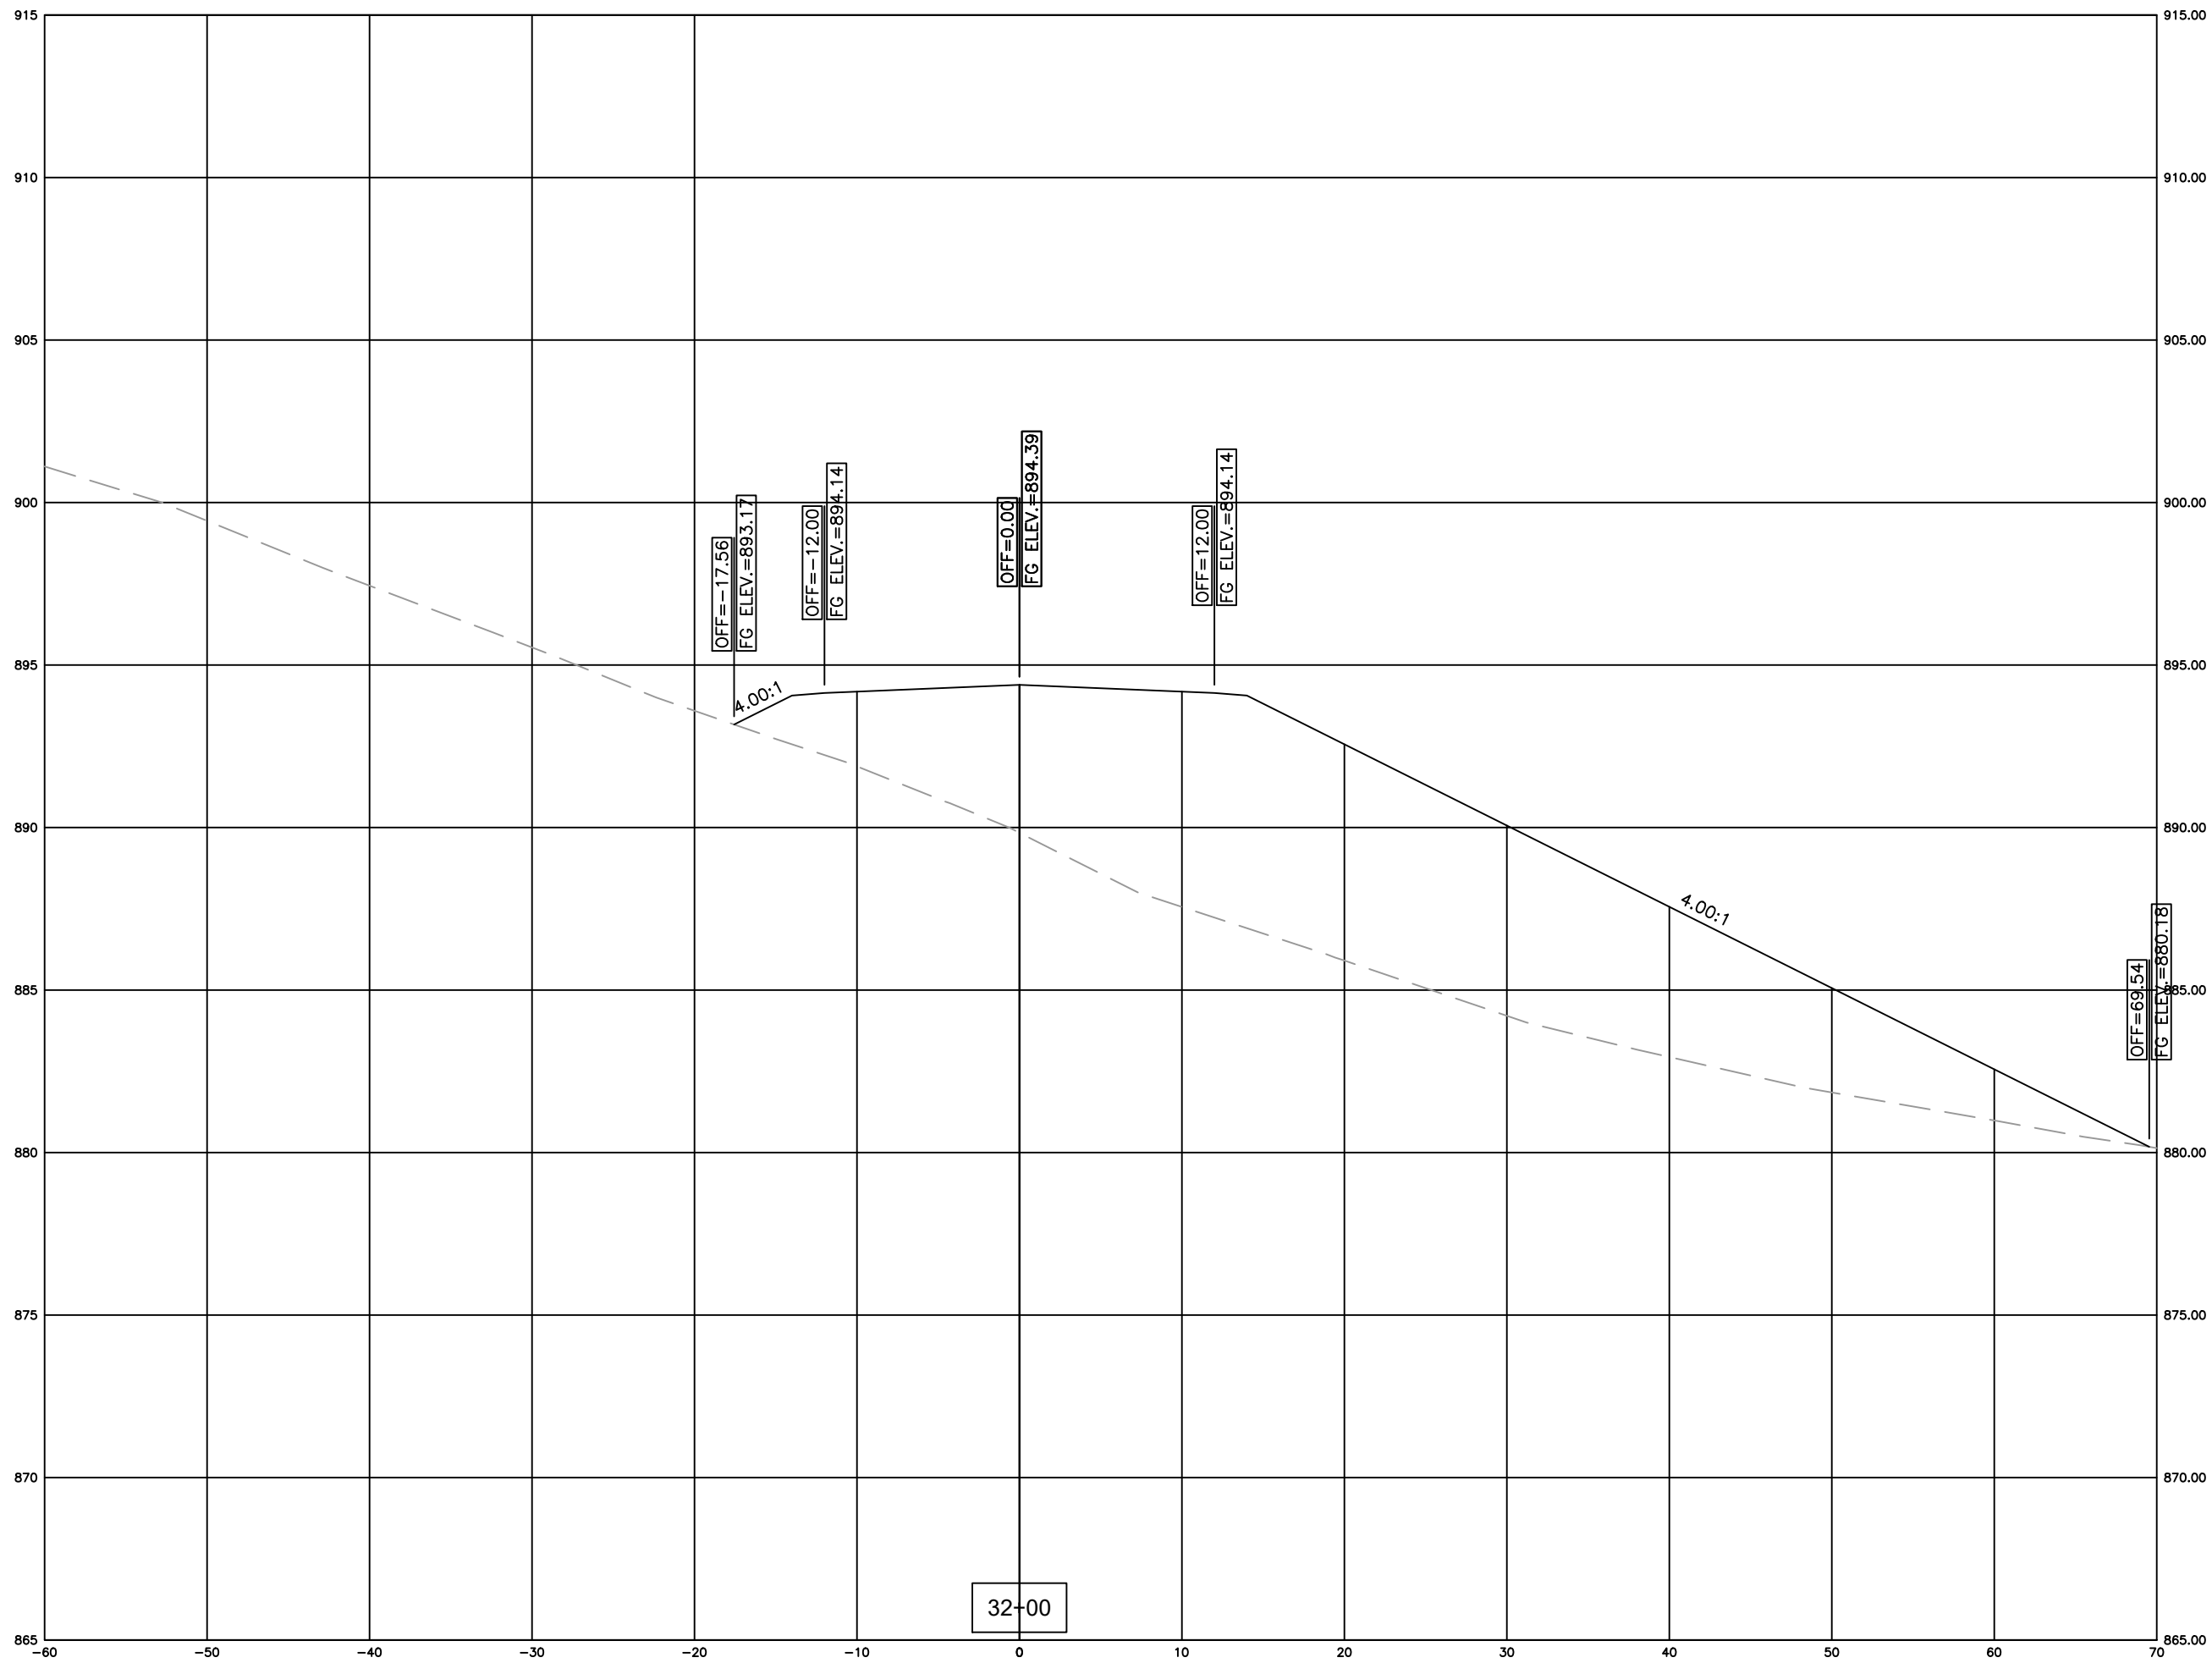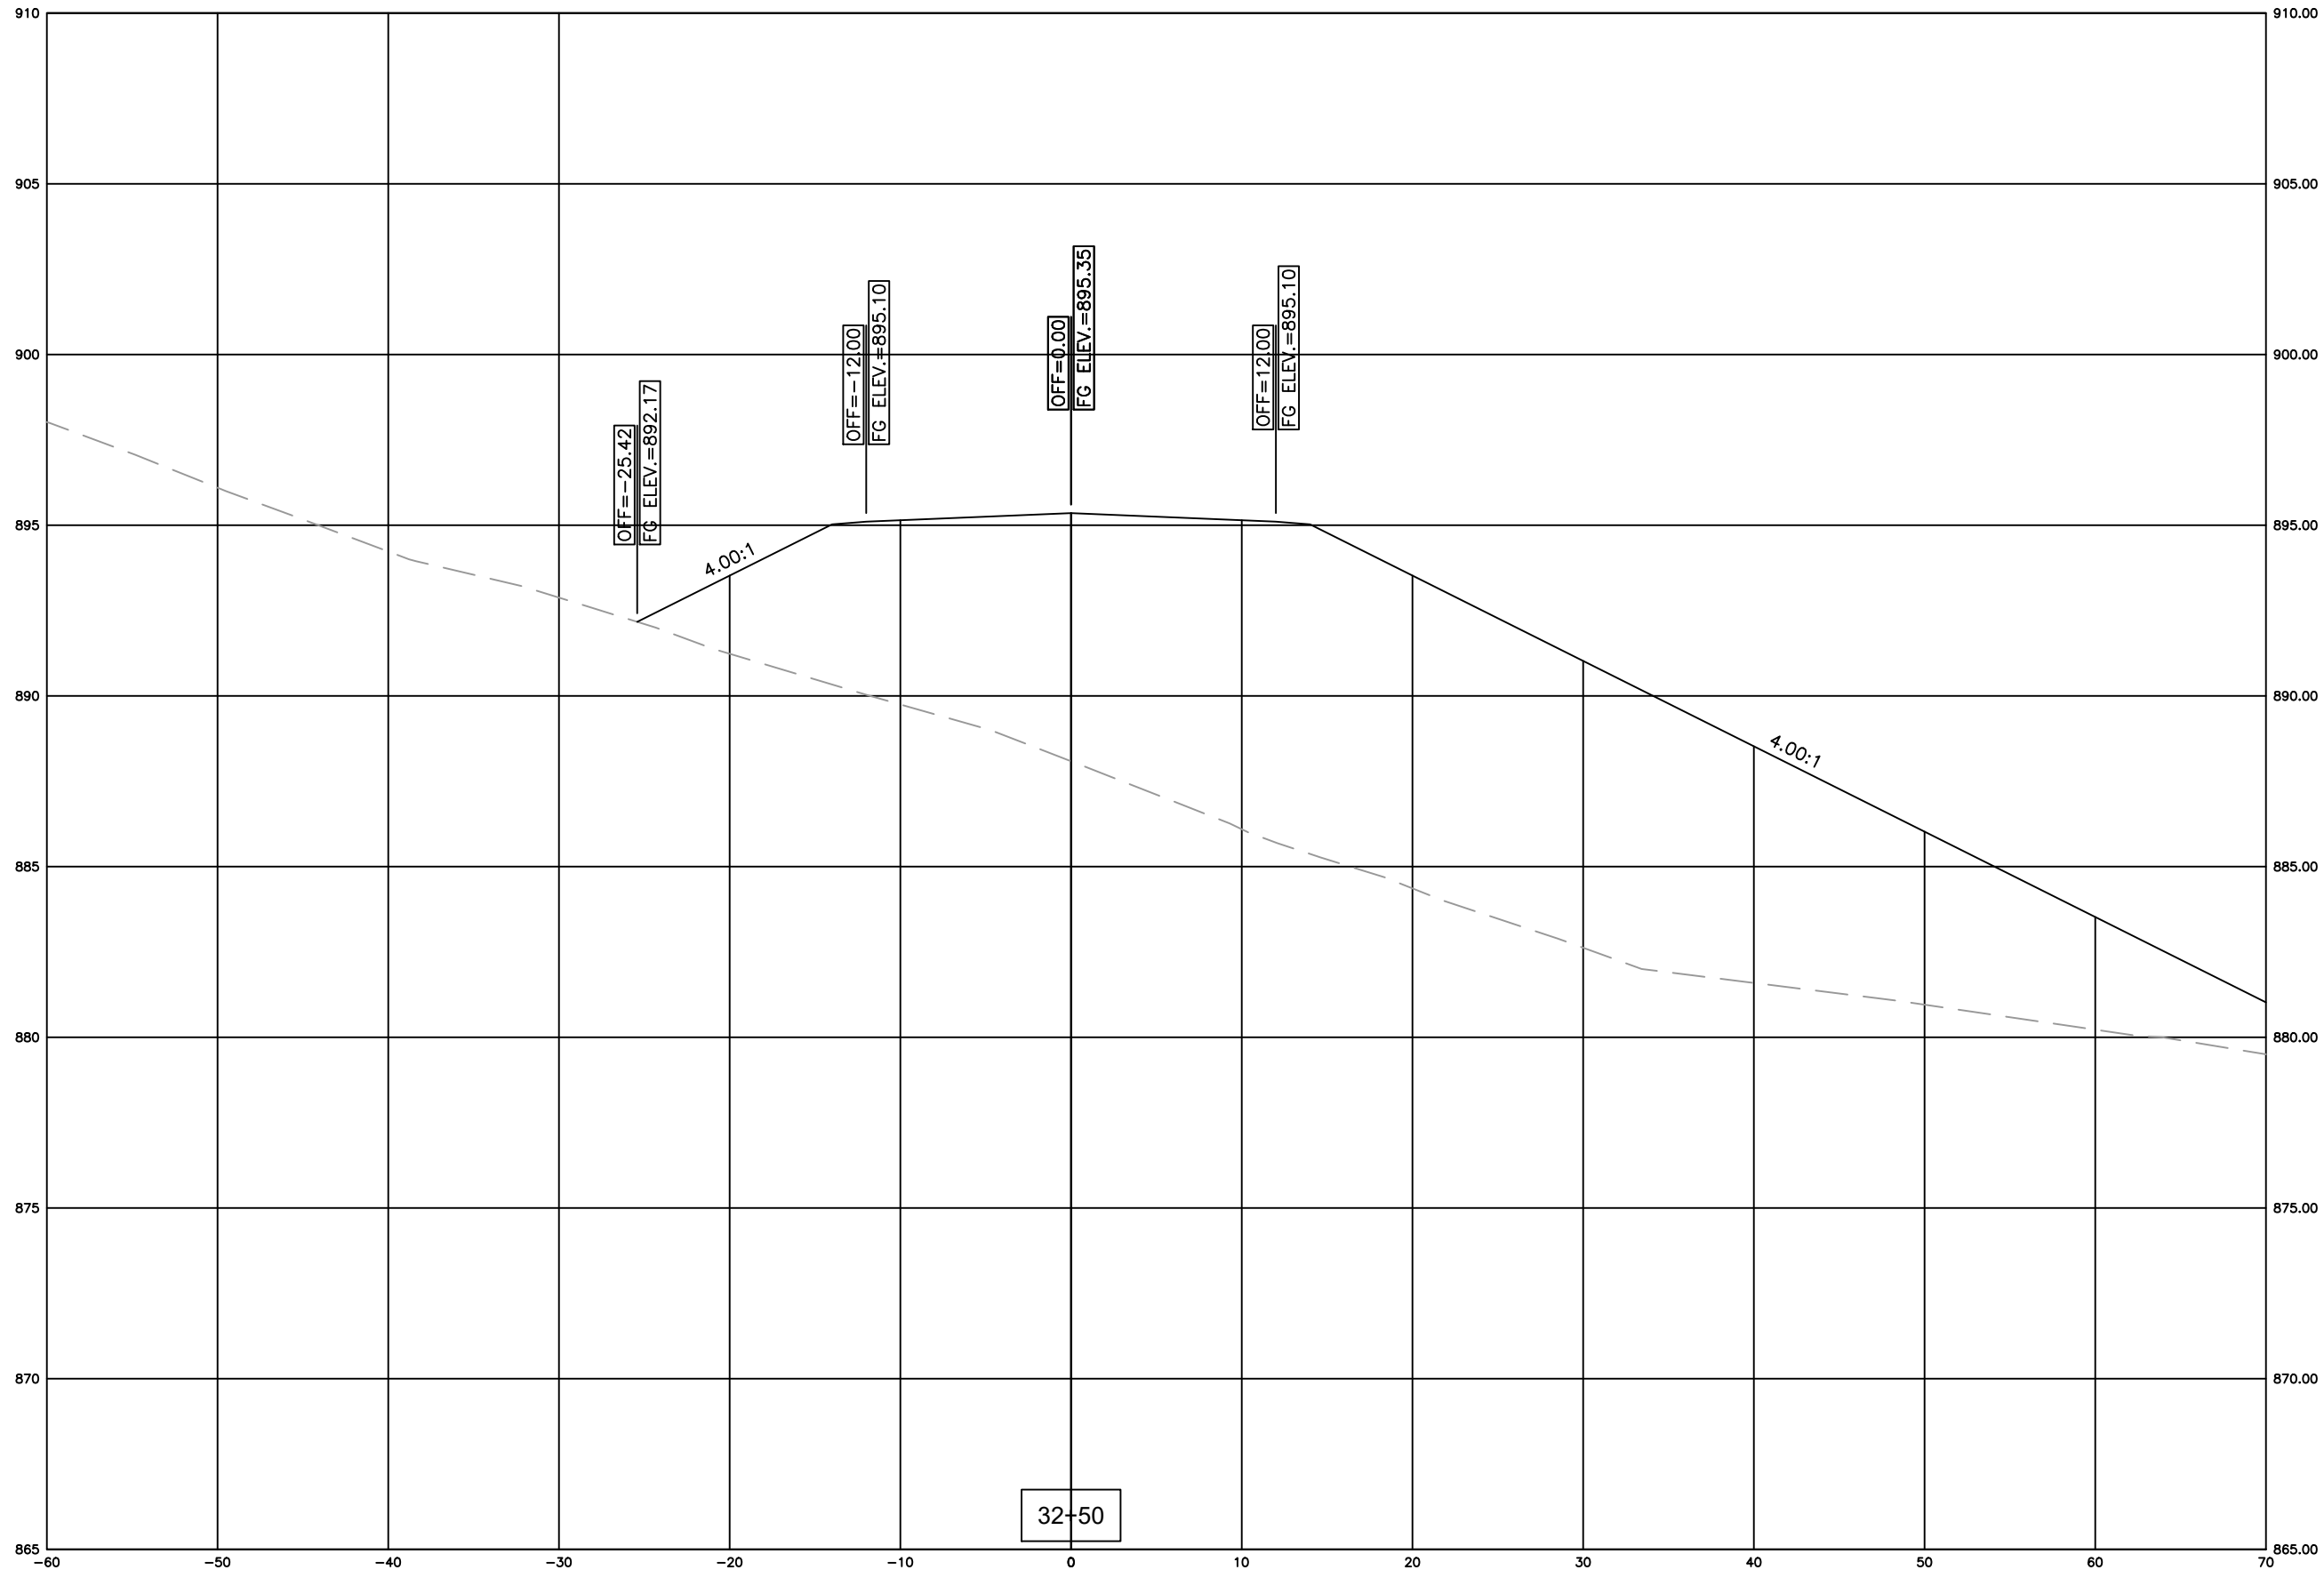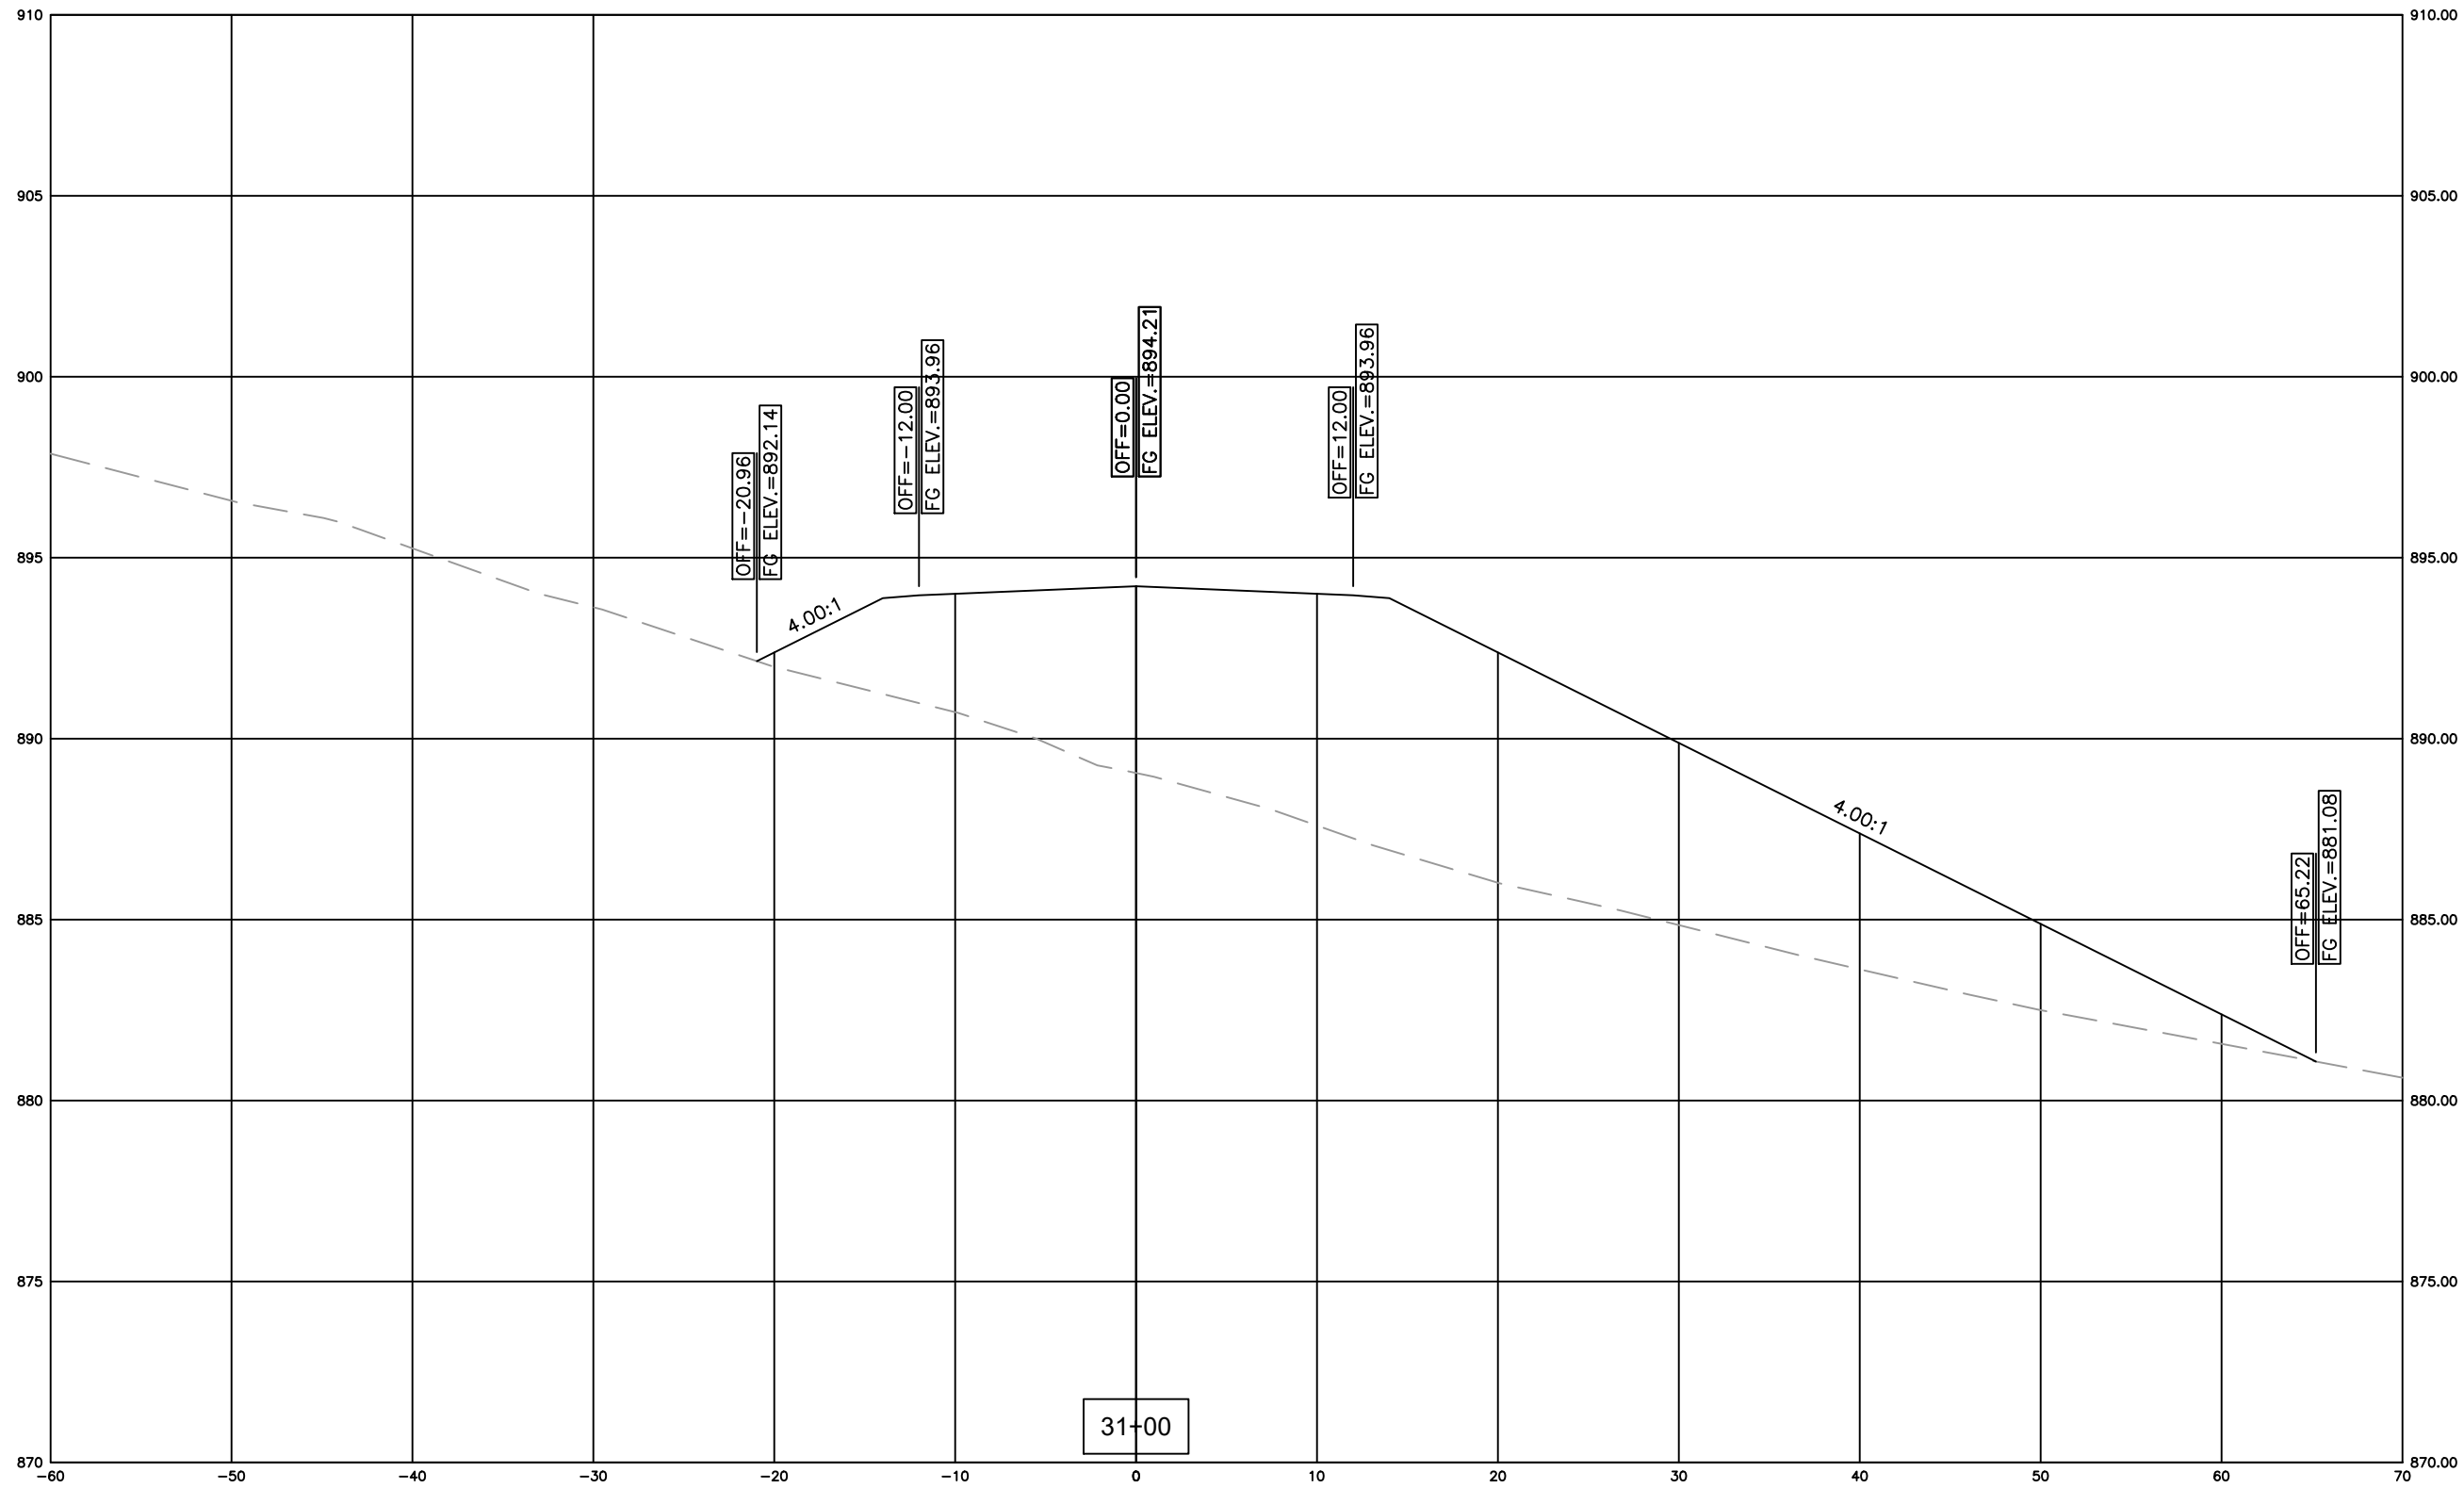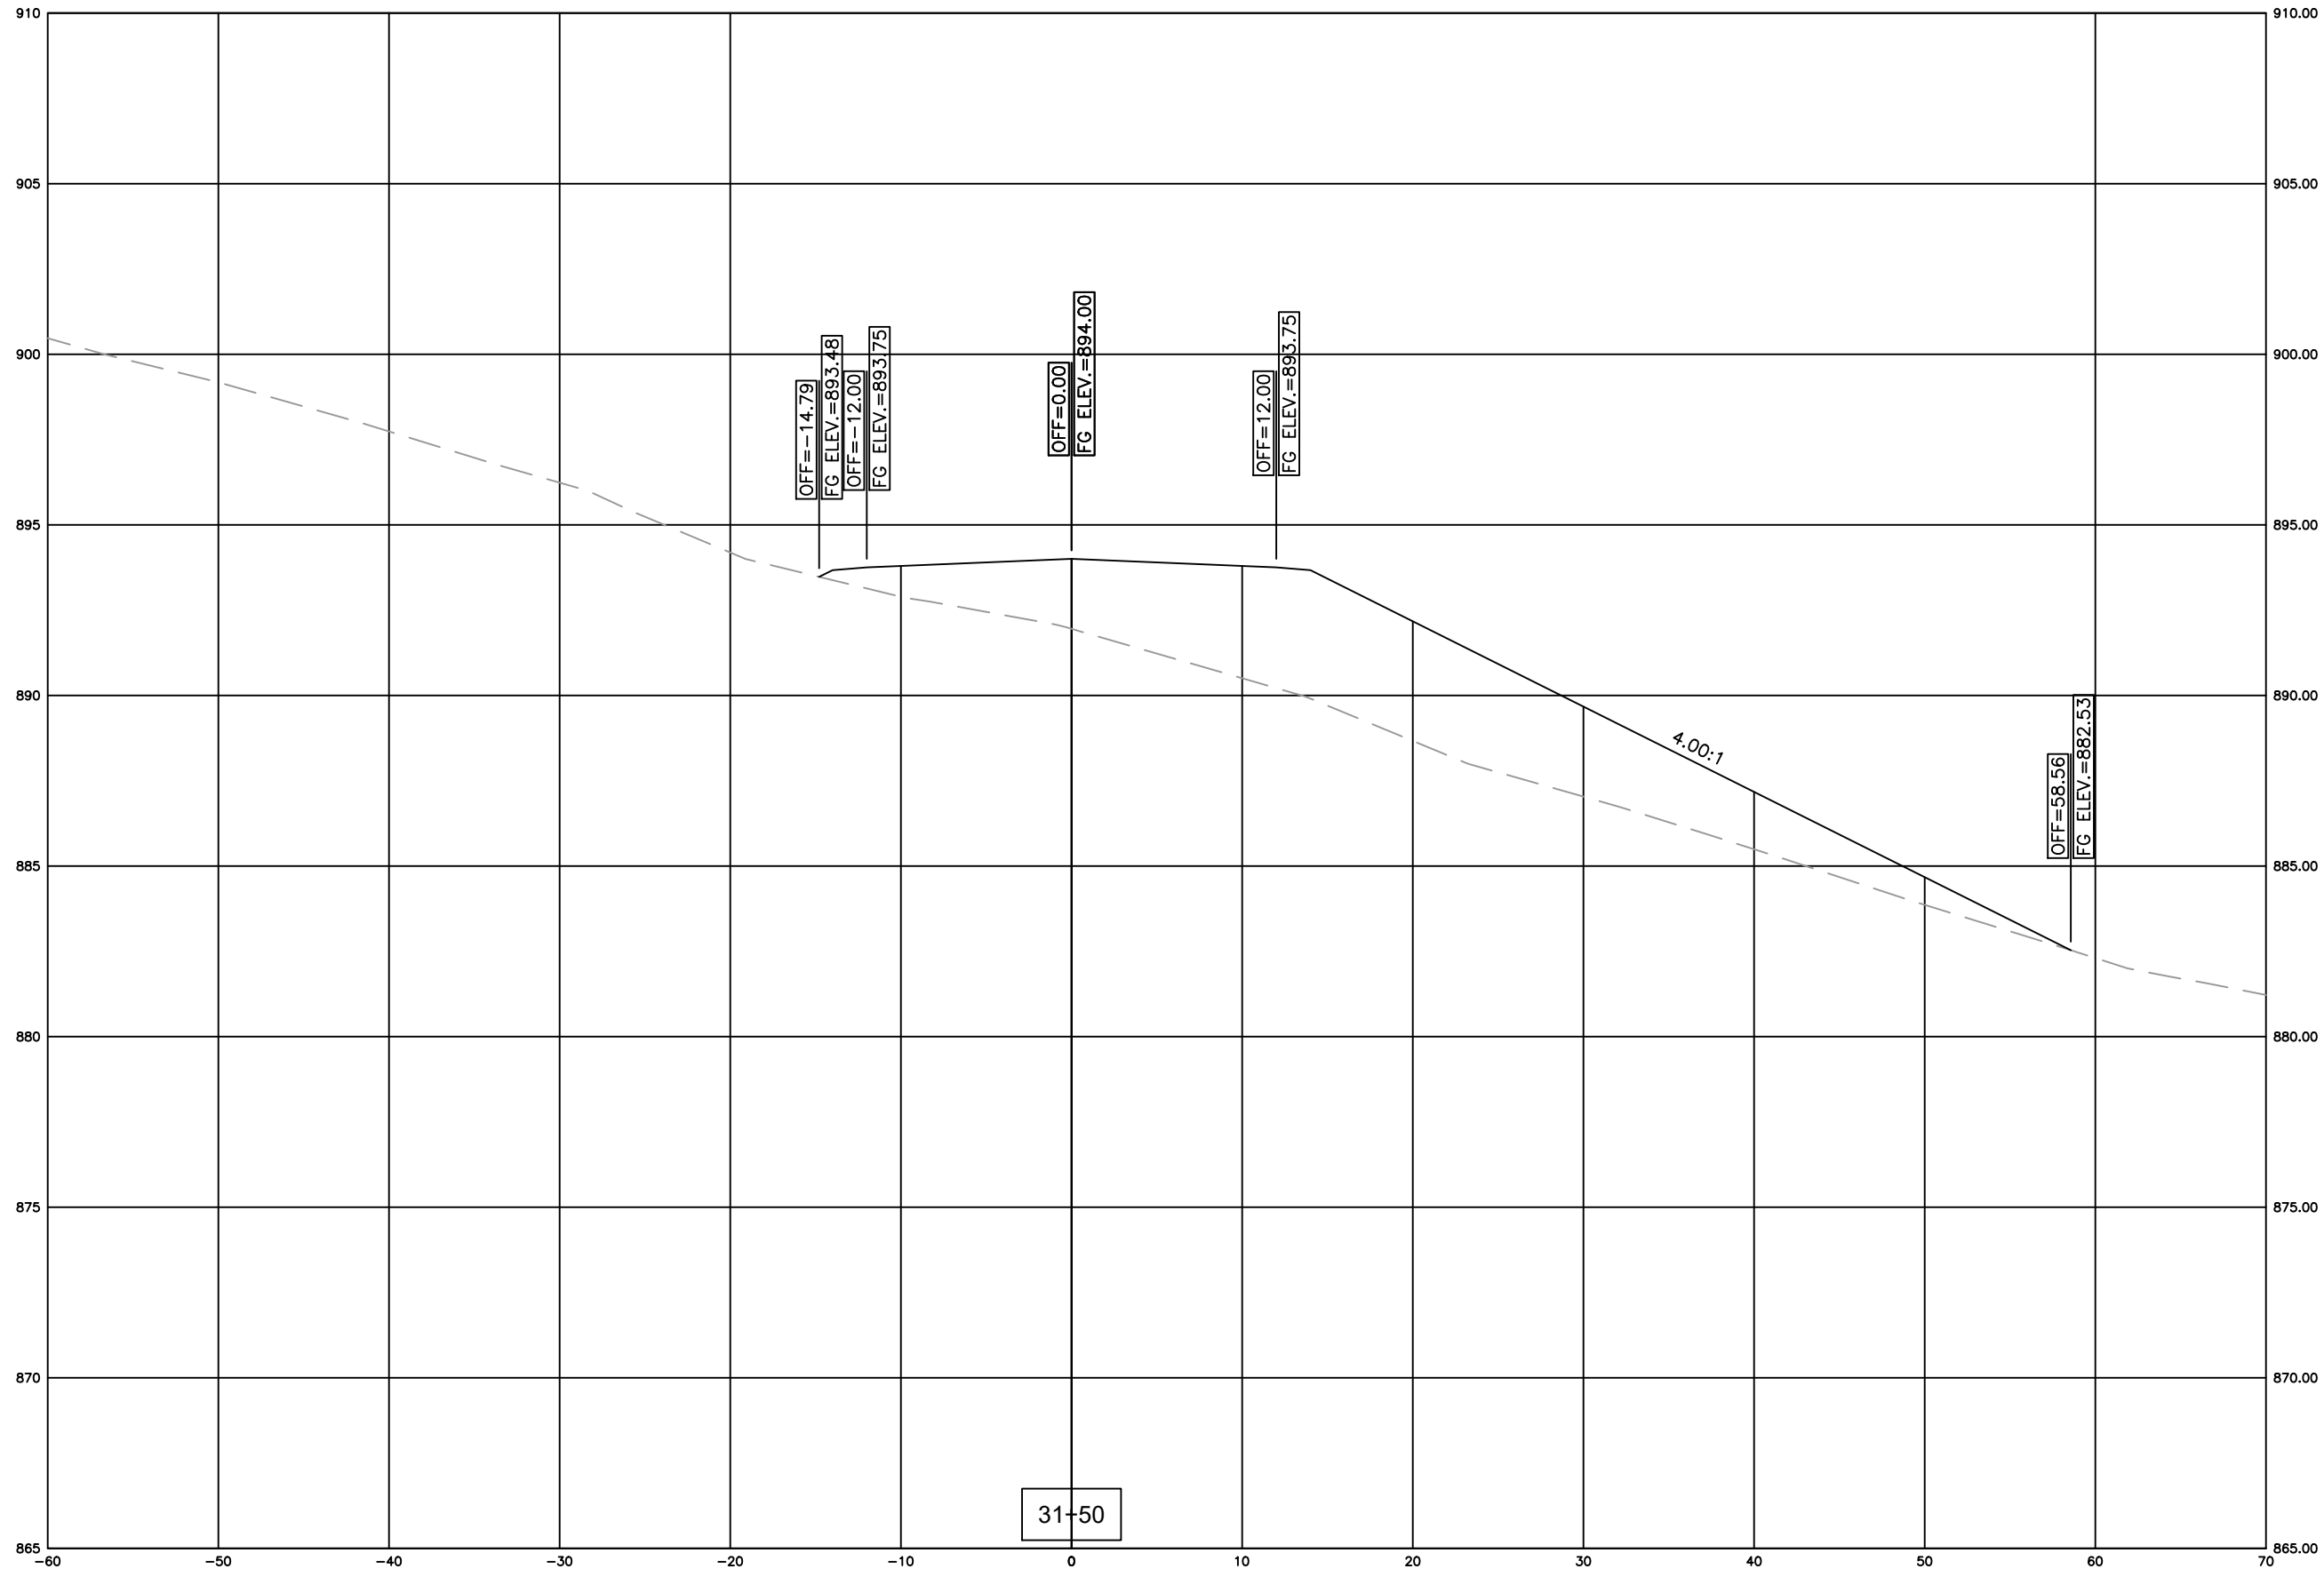

GREEN RIVER COMMERCE PARK
ACCESS ROAD EXTENSION
GRADING & DRAINAGE

ADAIR COUNTY, KENTUCKY

DATE	REVISION	BY



NOTES: This document, drawings and/or material contained herein are the property of M&S Engineering, Inc. and are to be used only for the project and location specified herein. No part of this document may be reproduced or transmitted in any form or by any means electronic or mechanical, including photocopying, recording, or by any information storage and retrieval system, without prior written permission from M&S Engineering, Inc.

PROJECT NO. 2060-11	DESIGNED BY G.A.R.
DRAWN BY J.R.M.	CHECKED BY G.A.R.
REVIEWED BY G.A.R.	DATE SEPTEMBER 2020
SCALE AS NOTED	

mse Engineers
Architects
Planners
OF KENTUCKY, INC.

624 Wellington Way
Lexington, KY 40503
www.mseinc.com

Phone: (859)223-5694
Fax: (859)223-2607

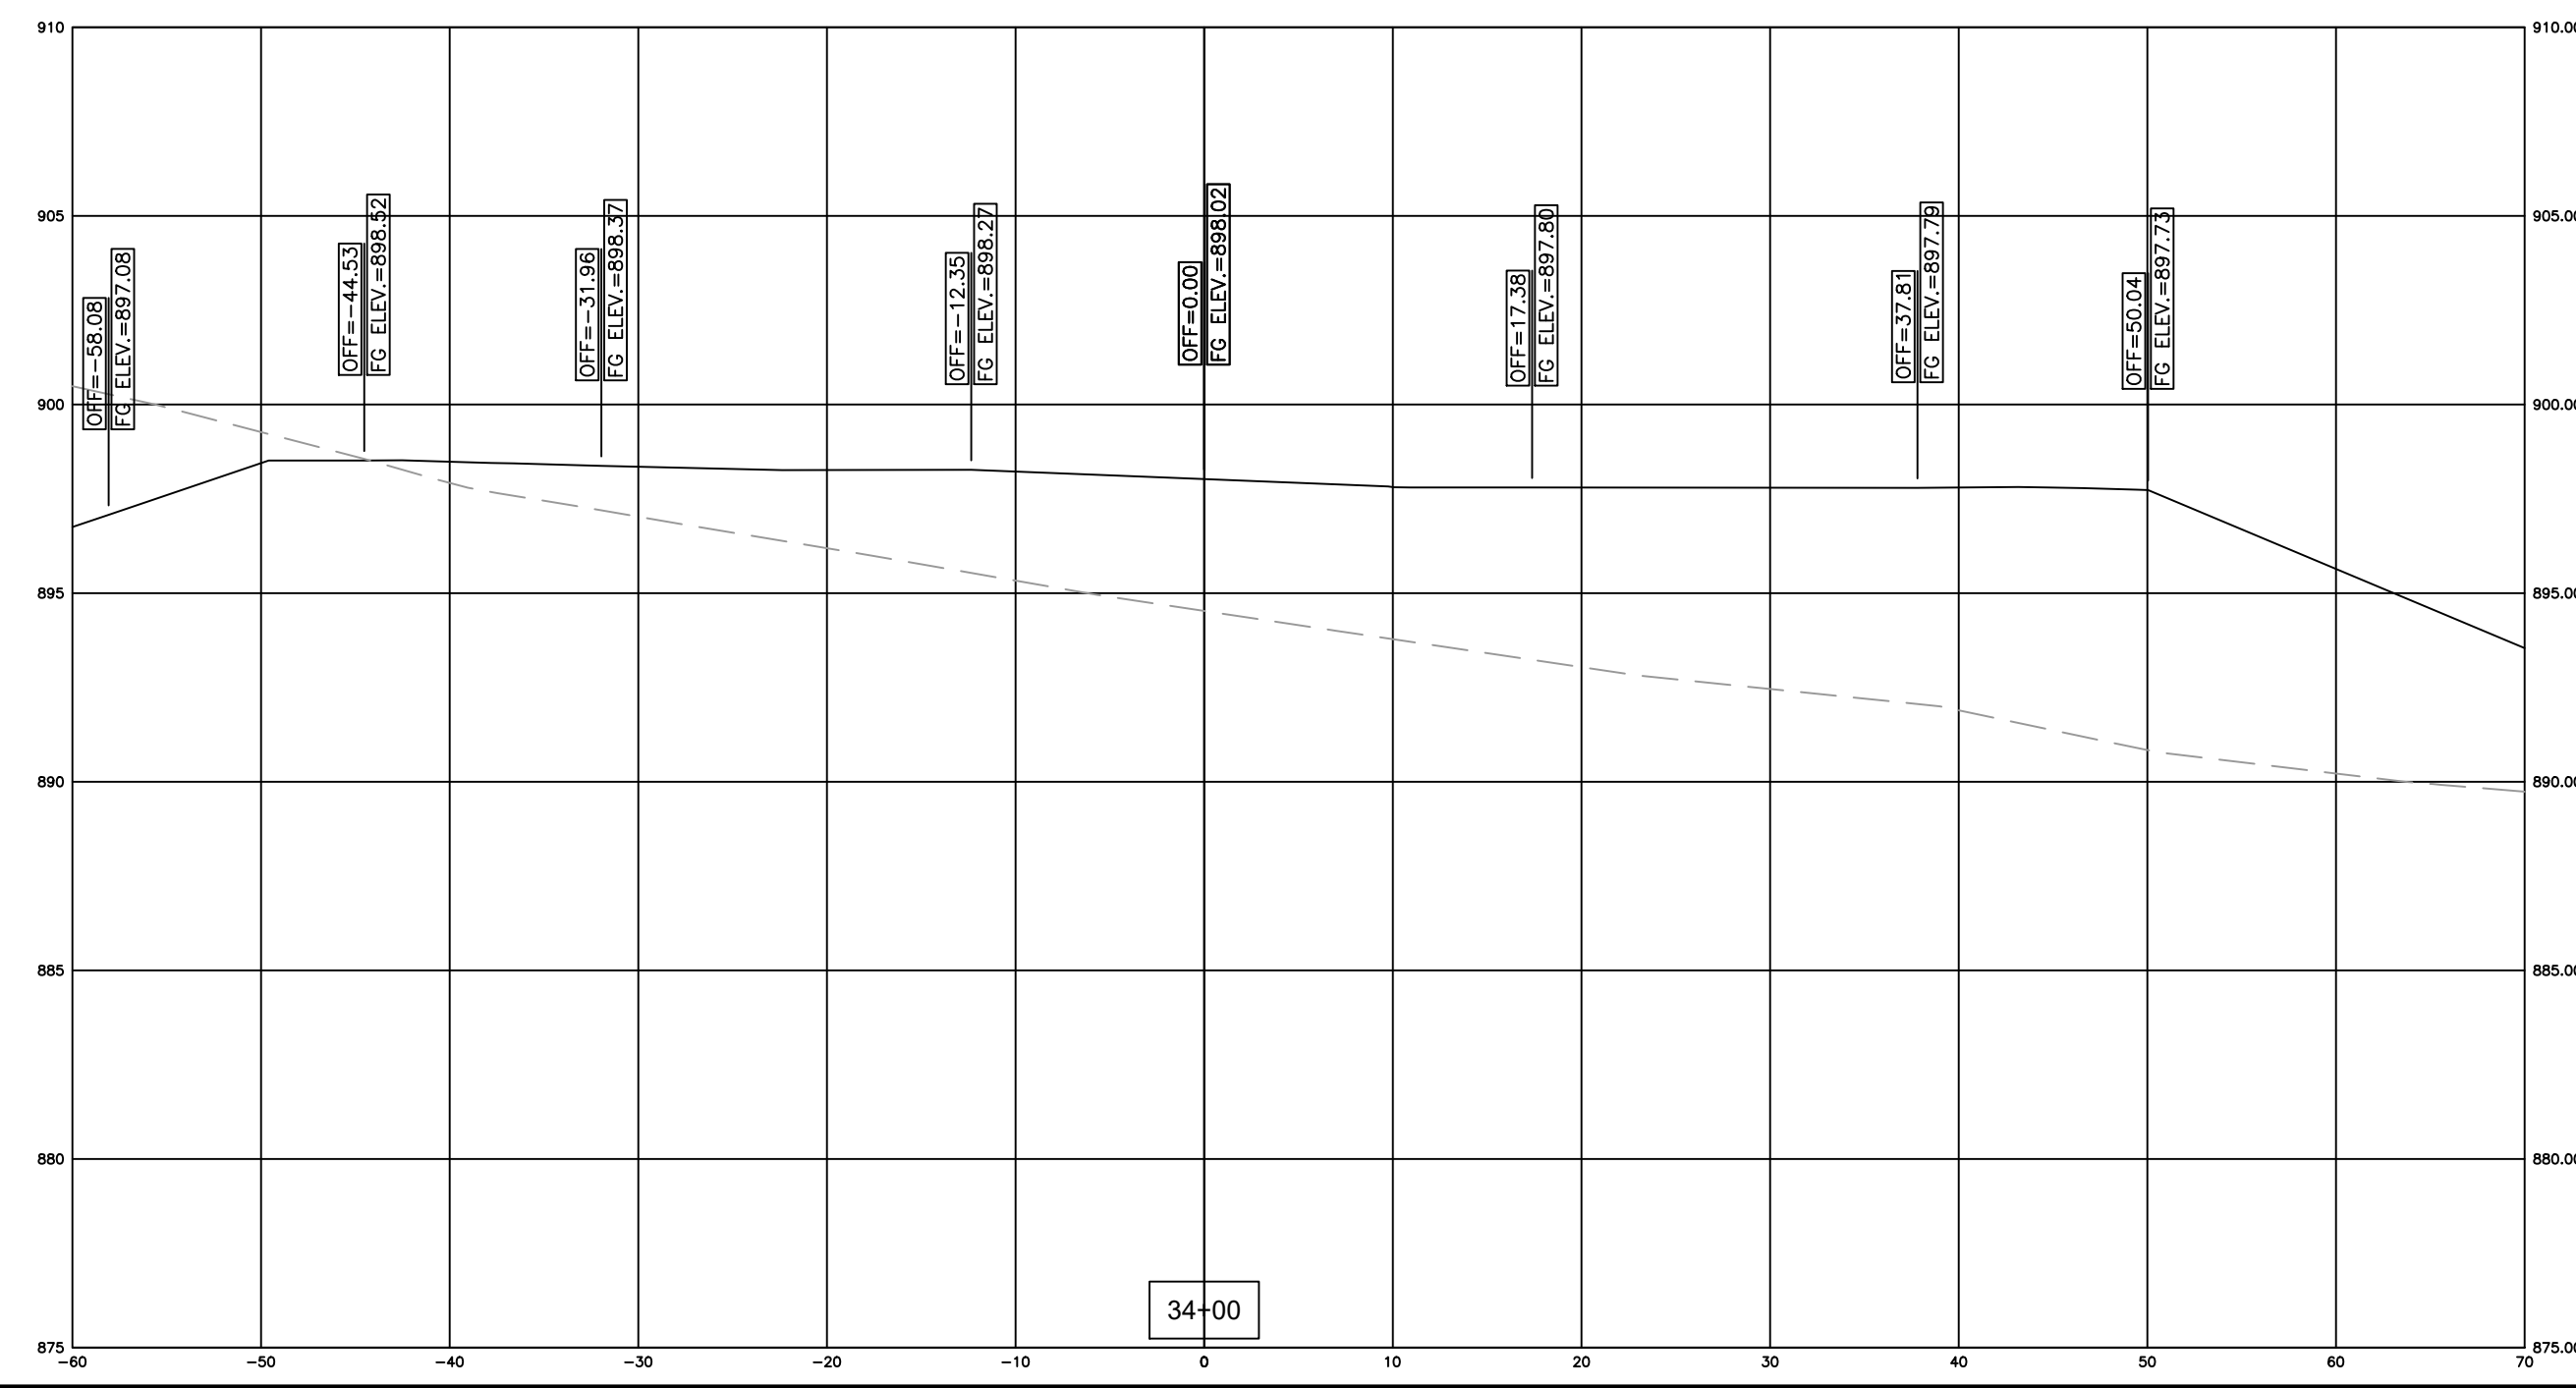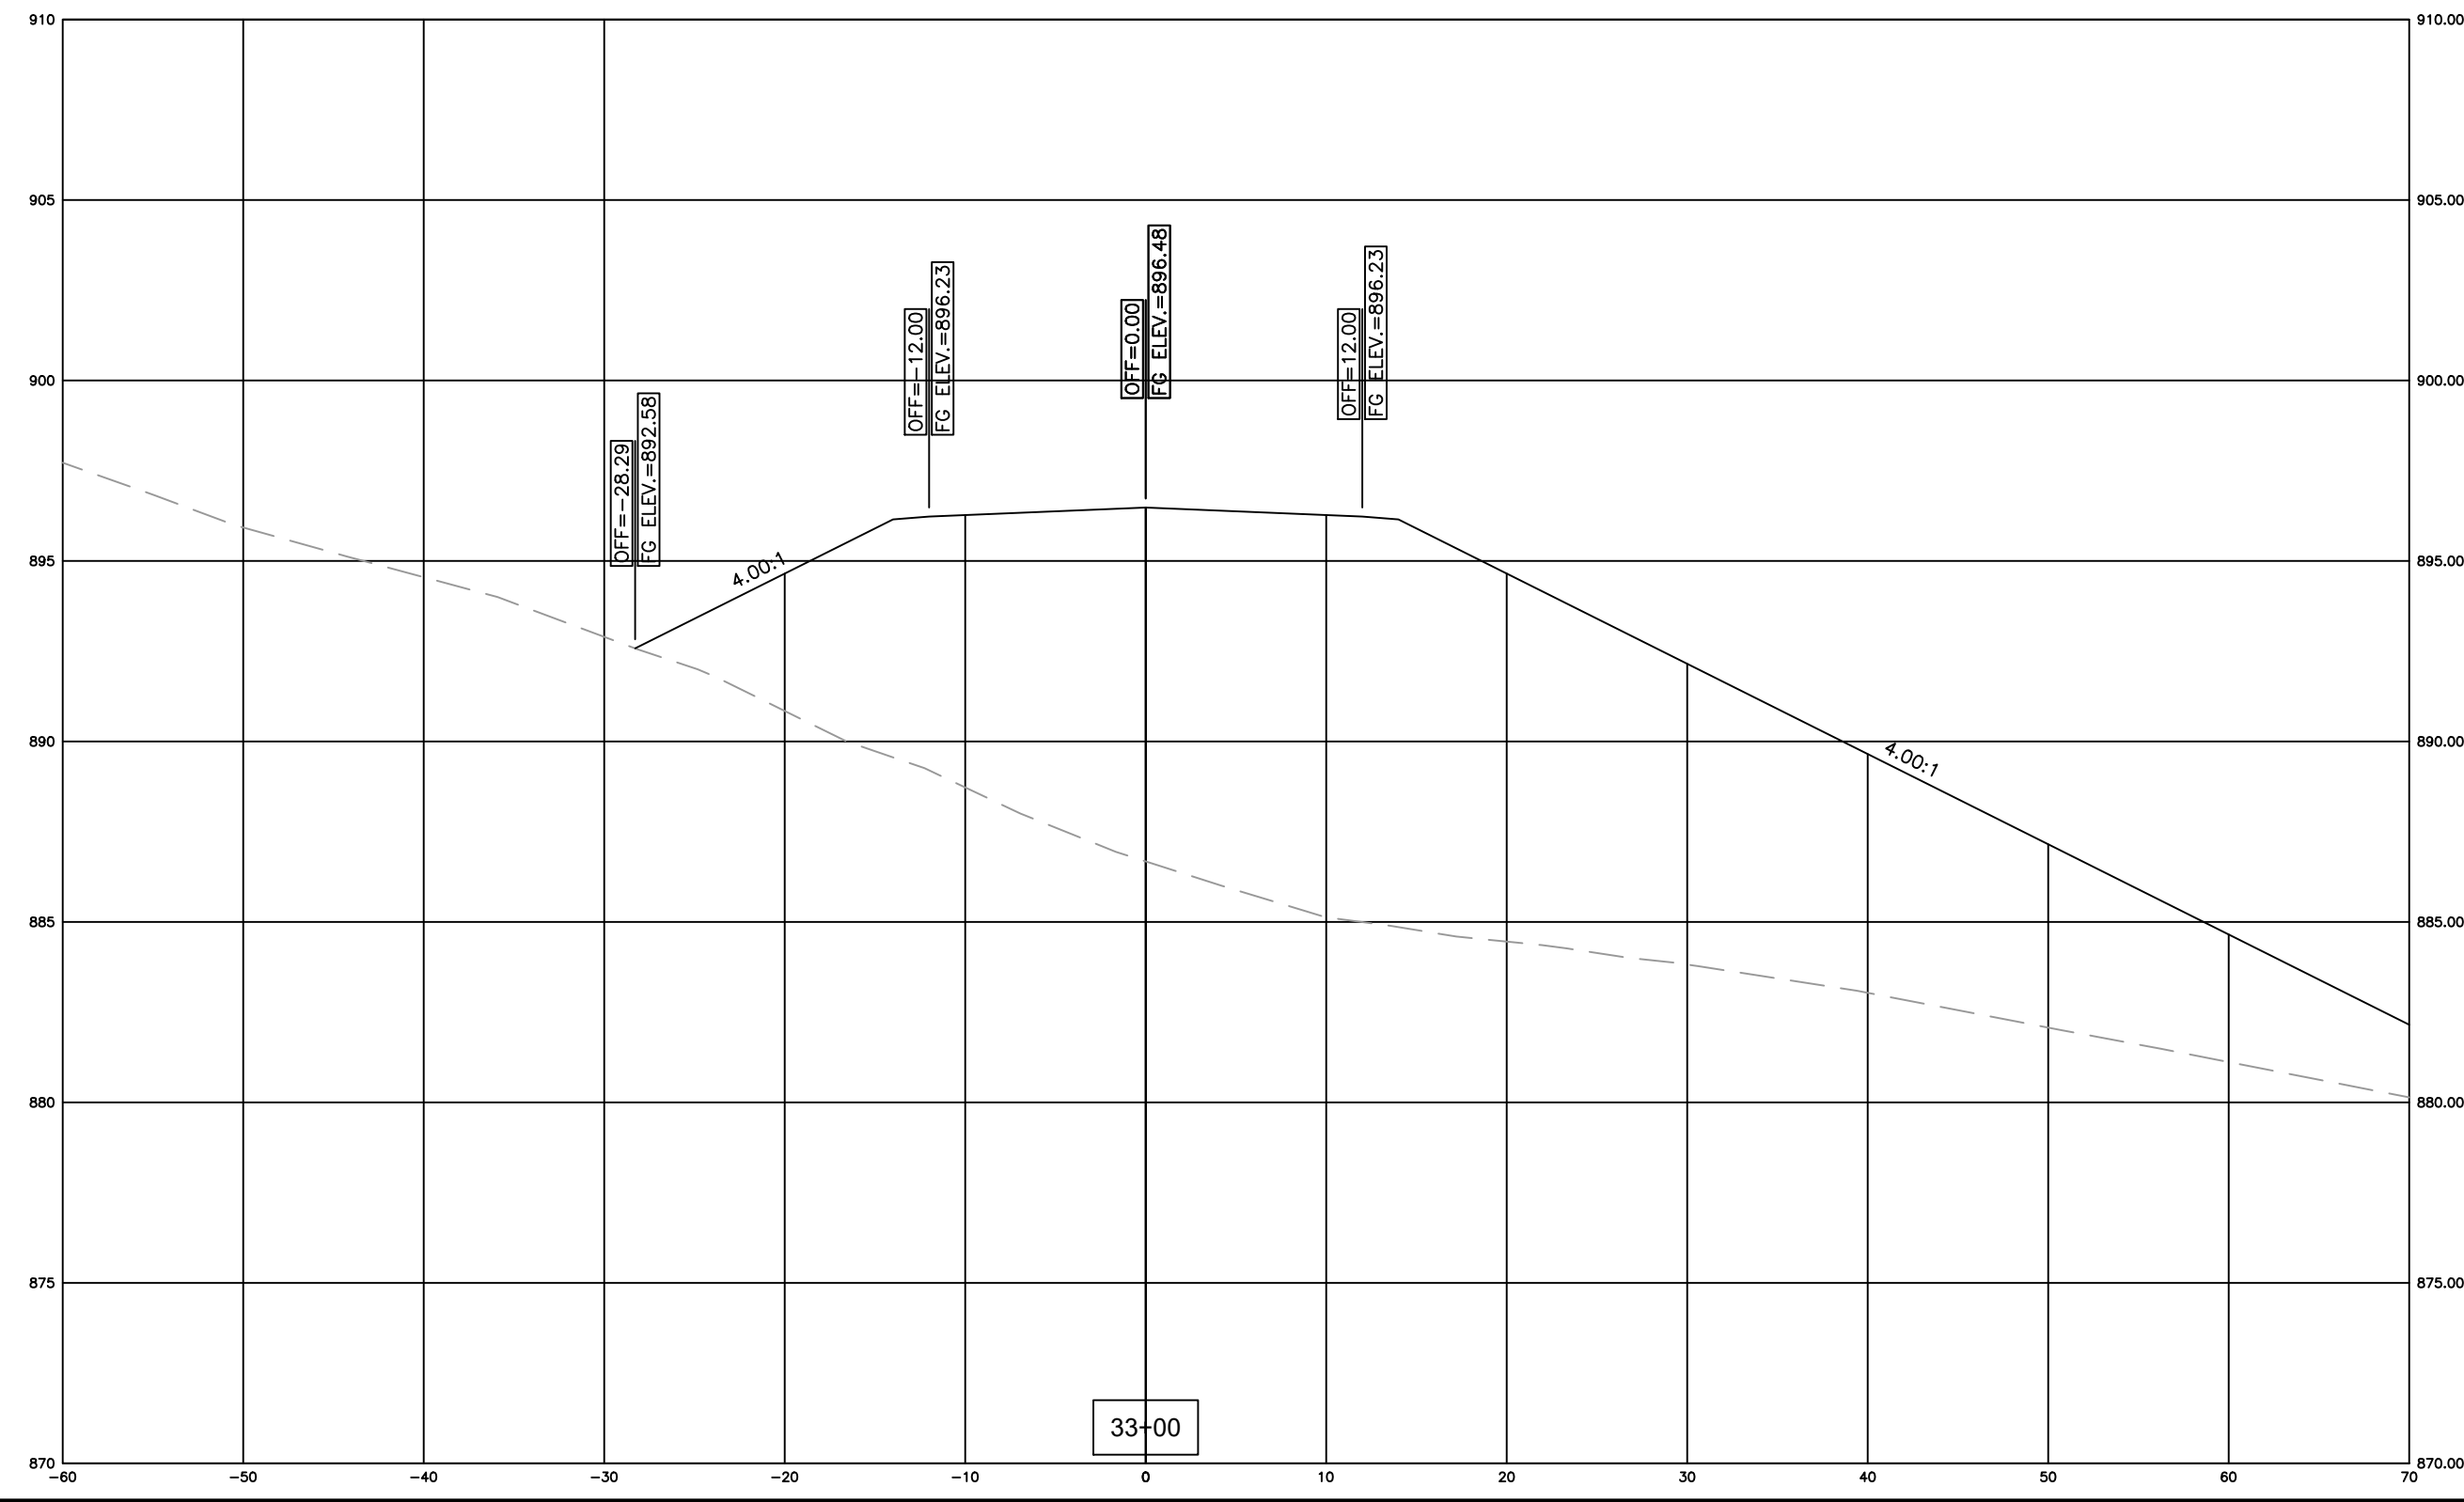

ADAIR COUNTY, KENTUCKY




© COPYRIGHT NOTICE: This document discloses subject matter considered confidential by MSE of Kentucky, Inc. and on which MSE of Kentucky, Inc. has property rights. Neither receipt nor possession thereof confers or transfers any rights to reproduce the document or any part thereof, or to disclose any information contained therein.

624 Wellington Way
Lexington, KY 40503
www.mslex.com

Phone: (859)223-5694
Fax: (859)223-2607

XS-14

SHEET OF

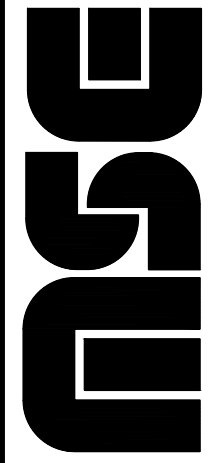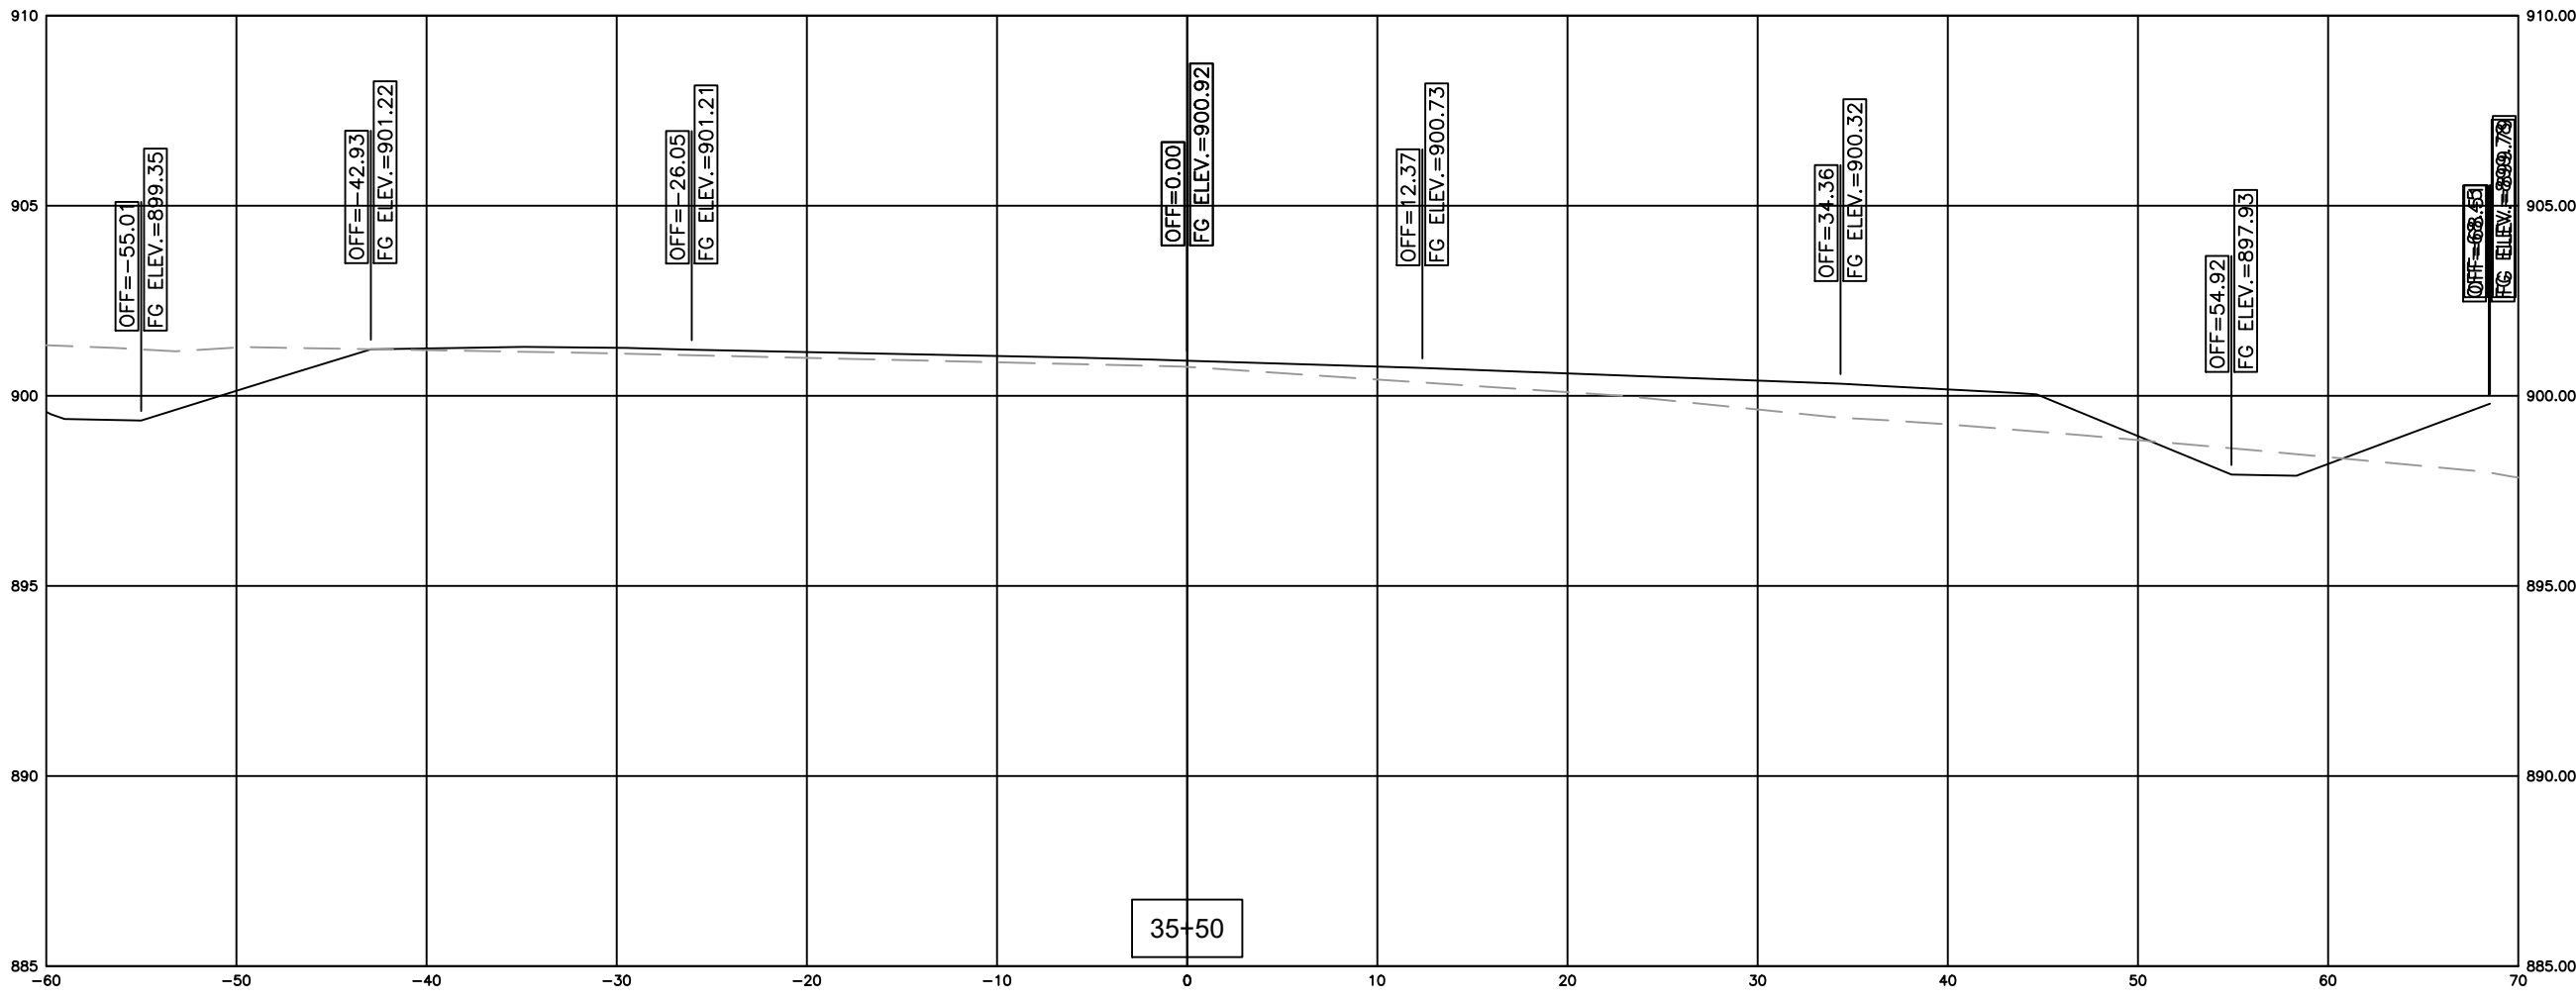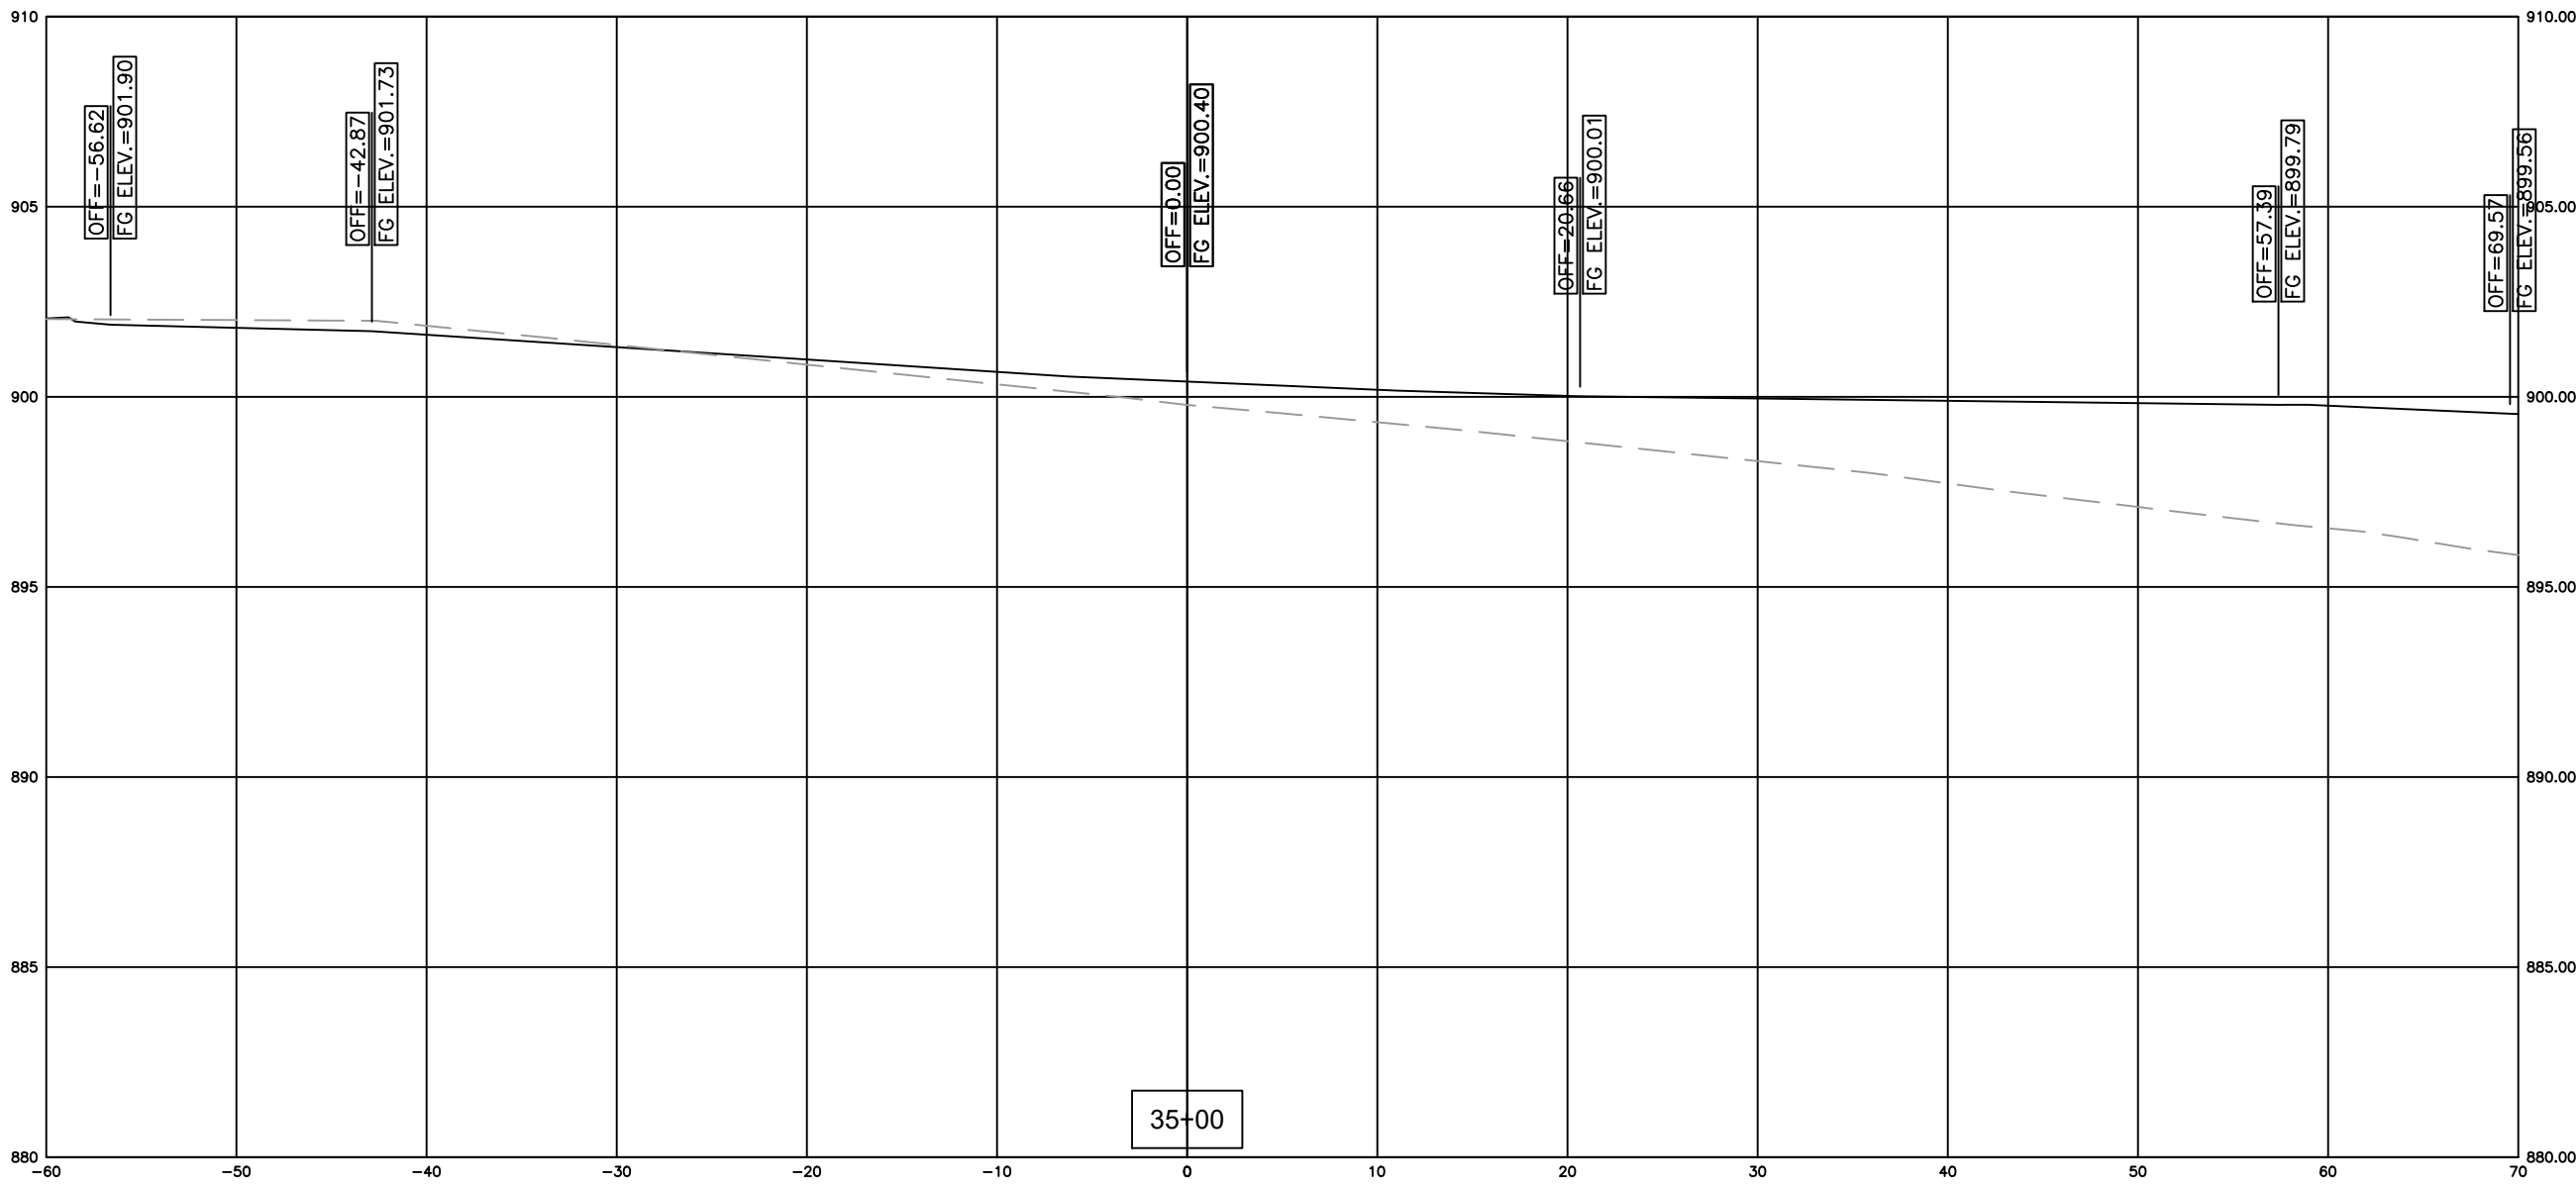

624 Wellington Way
Lexington, KY 40503
www.nse82a.com

Engineers
Architects
Planners

Phone: (859)223-5694
Fax: (859)223-2607

DRAWING NO.

XS-15

SHEET OF







PROJECT NO.	2060-11
DESIGNED BY	G.A.R.
DRAWN BY	J.R.M.
CHECKED BY	G.A.R.
REVIEWED BY	G.A.R.
DATE	SEPTEMBER 2020
SCALE	AS NOTED

DATE	REVISION	BY

© copyright
NOTICE: This document, including all text, figures, tables, and drawings, is the property of nse82a.com. It is to be used only for the project and location specified herein. No part of this document may be reproduced, stored in a retrieval system, or transmitted in any form or by any means, electronic, mechanical, photocopying, recording, or by any information storage and retrieval system, without prior written permission from nse82a.com.

GREEN RIVER COMMERCE PARK
ACCESS ROAD EXTENSION
GRADING & DRAINAGE

ADAIR COUNTY, KENTUCKY

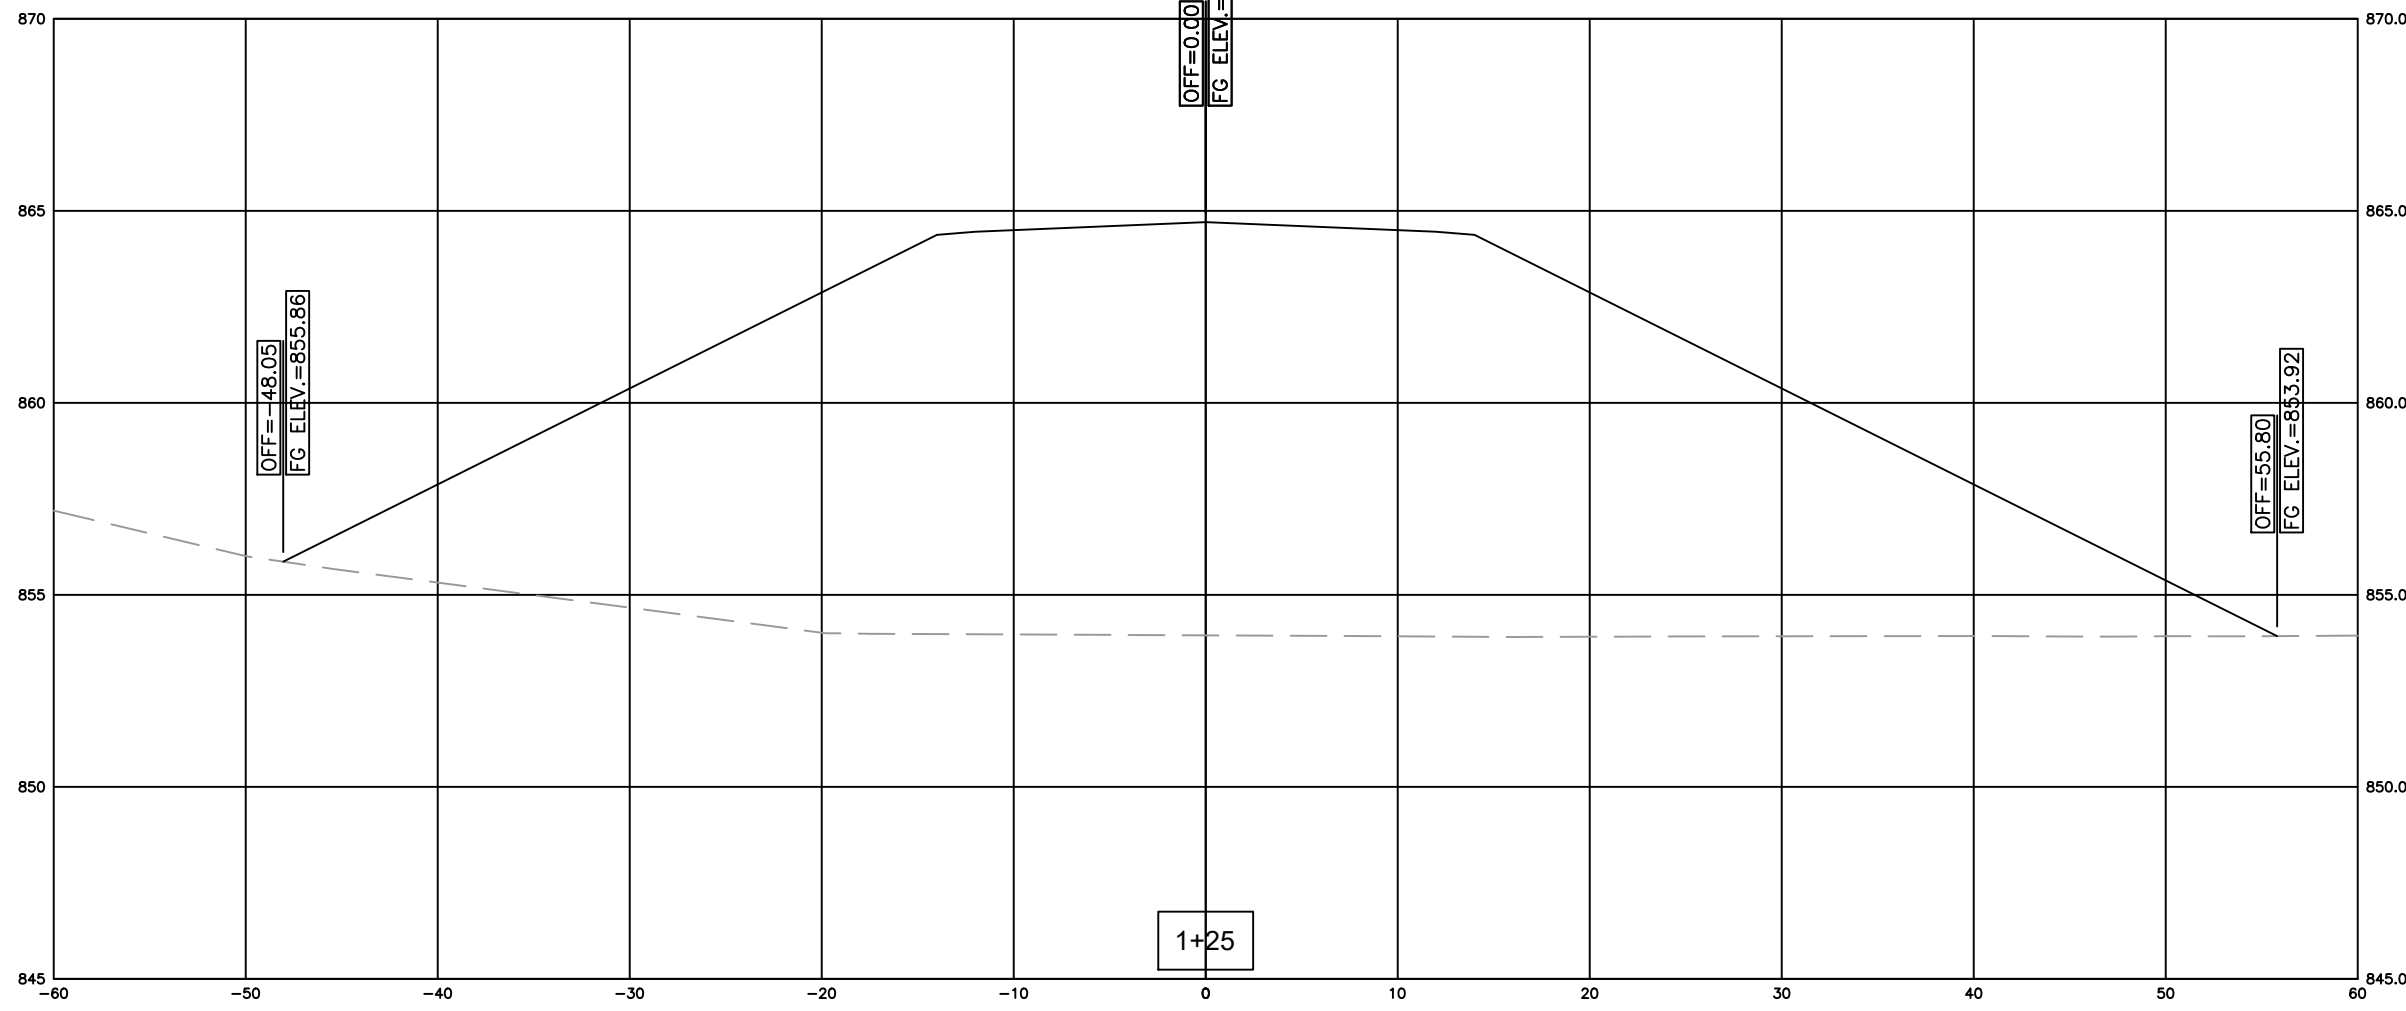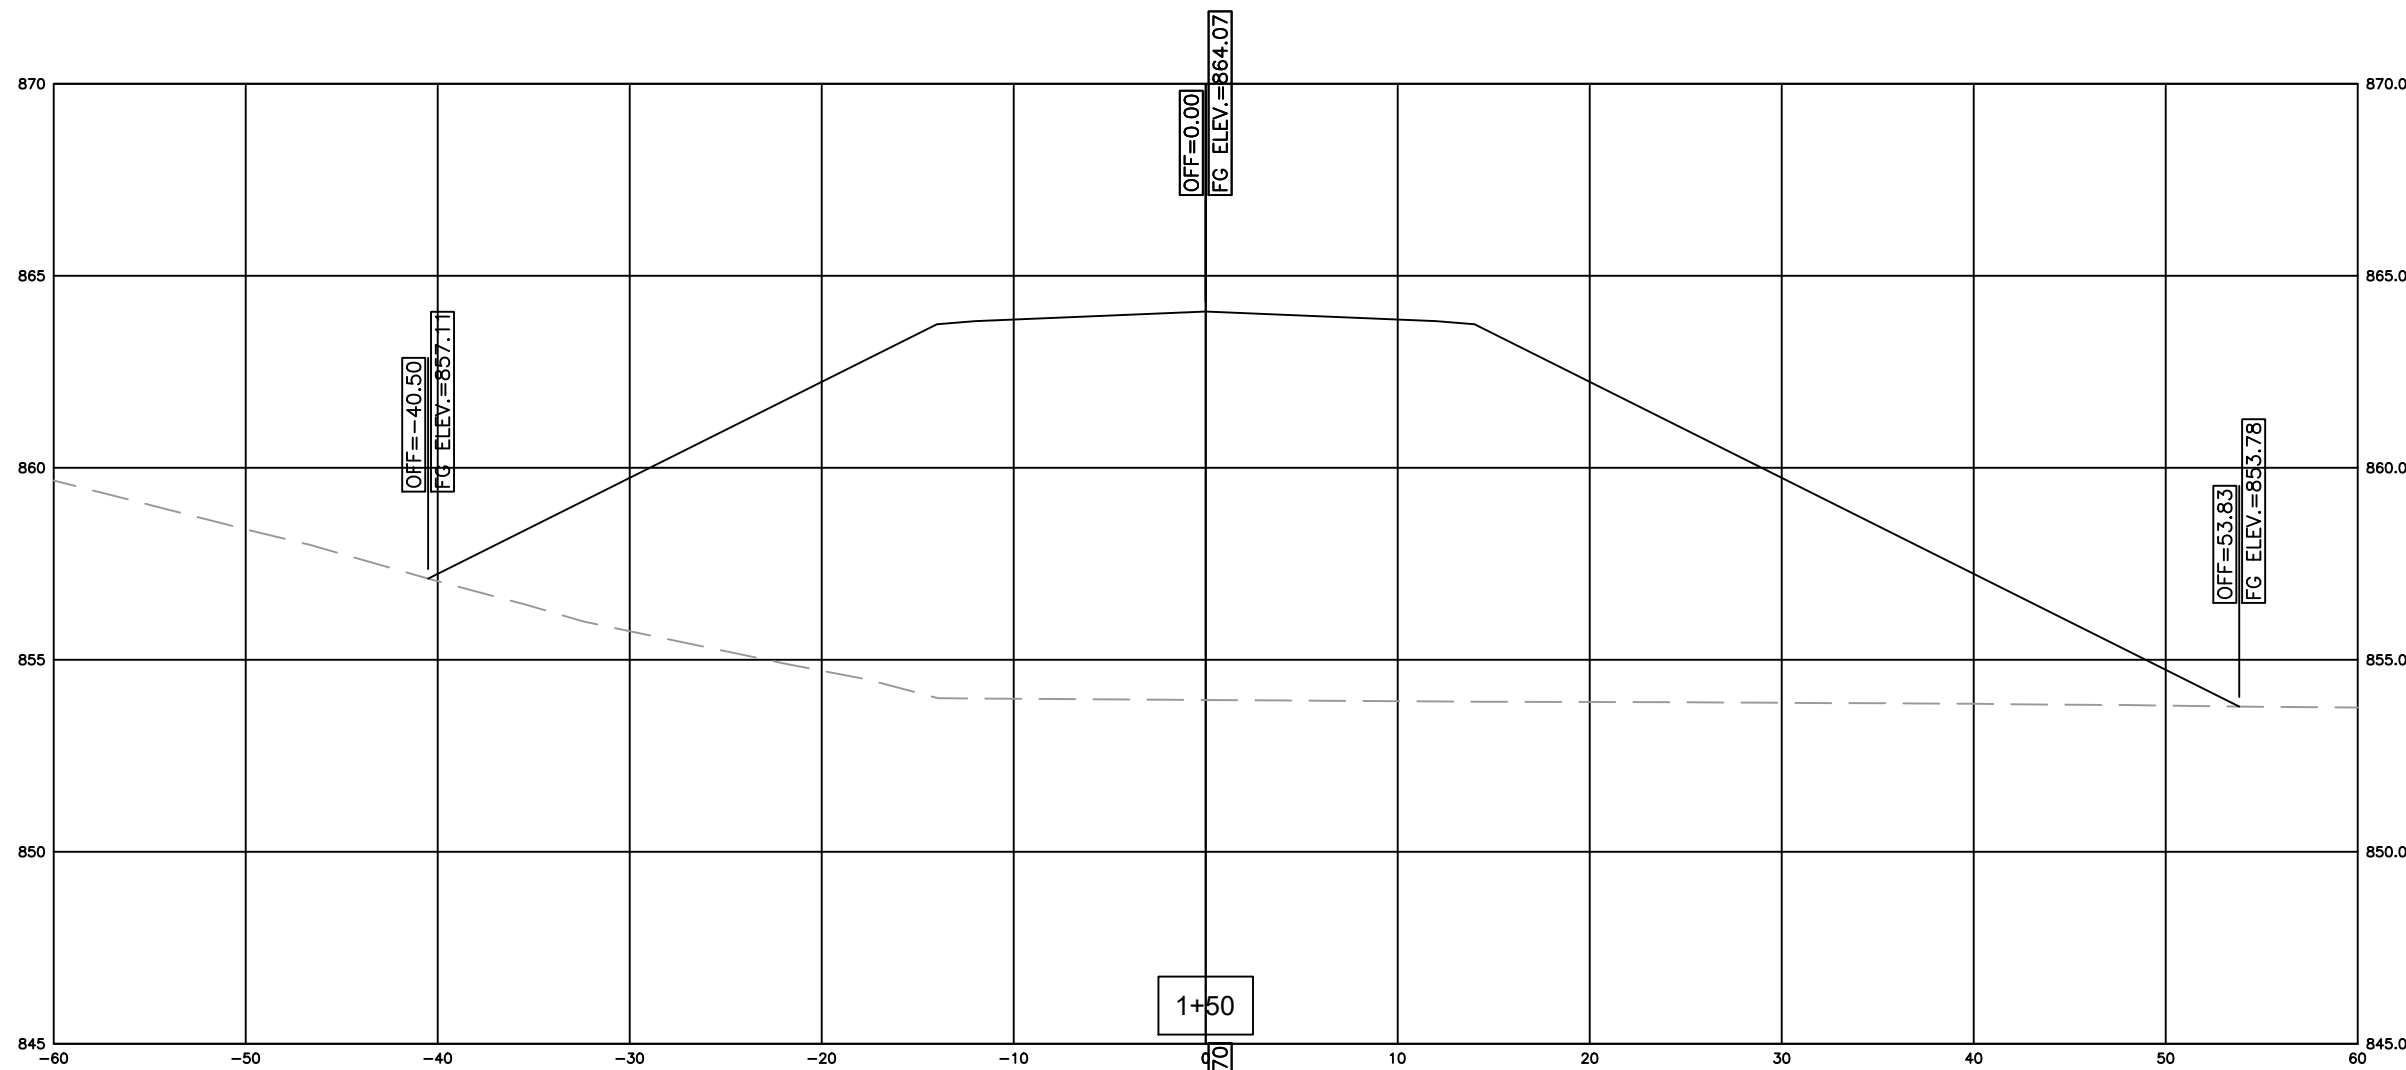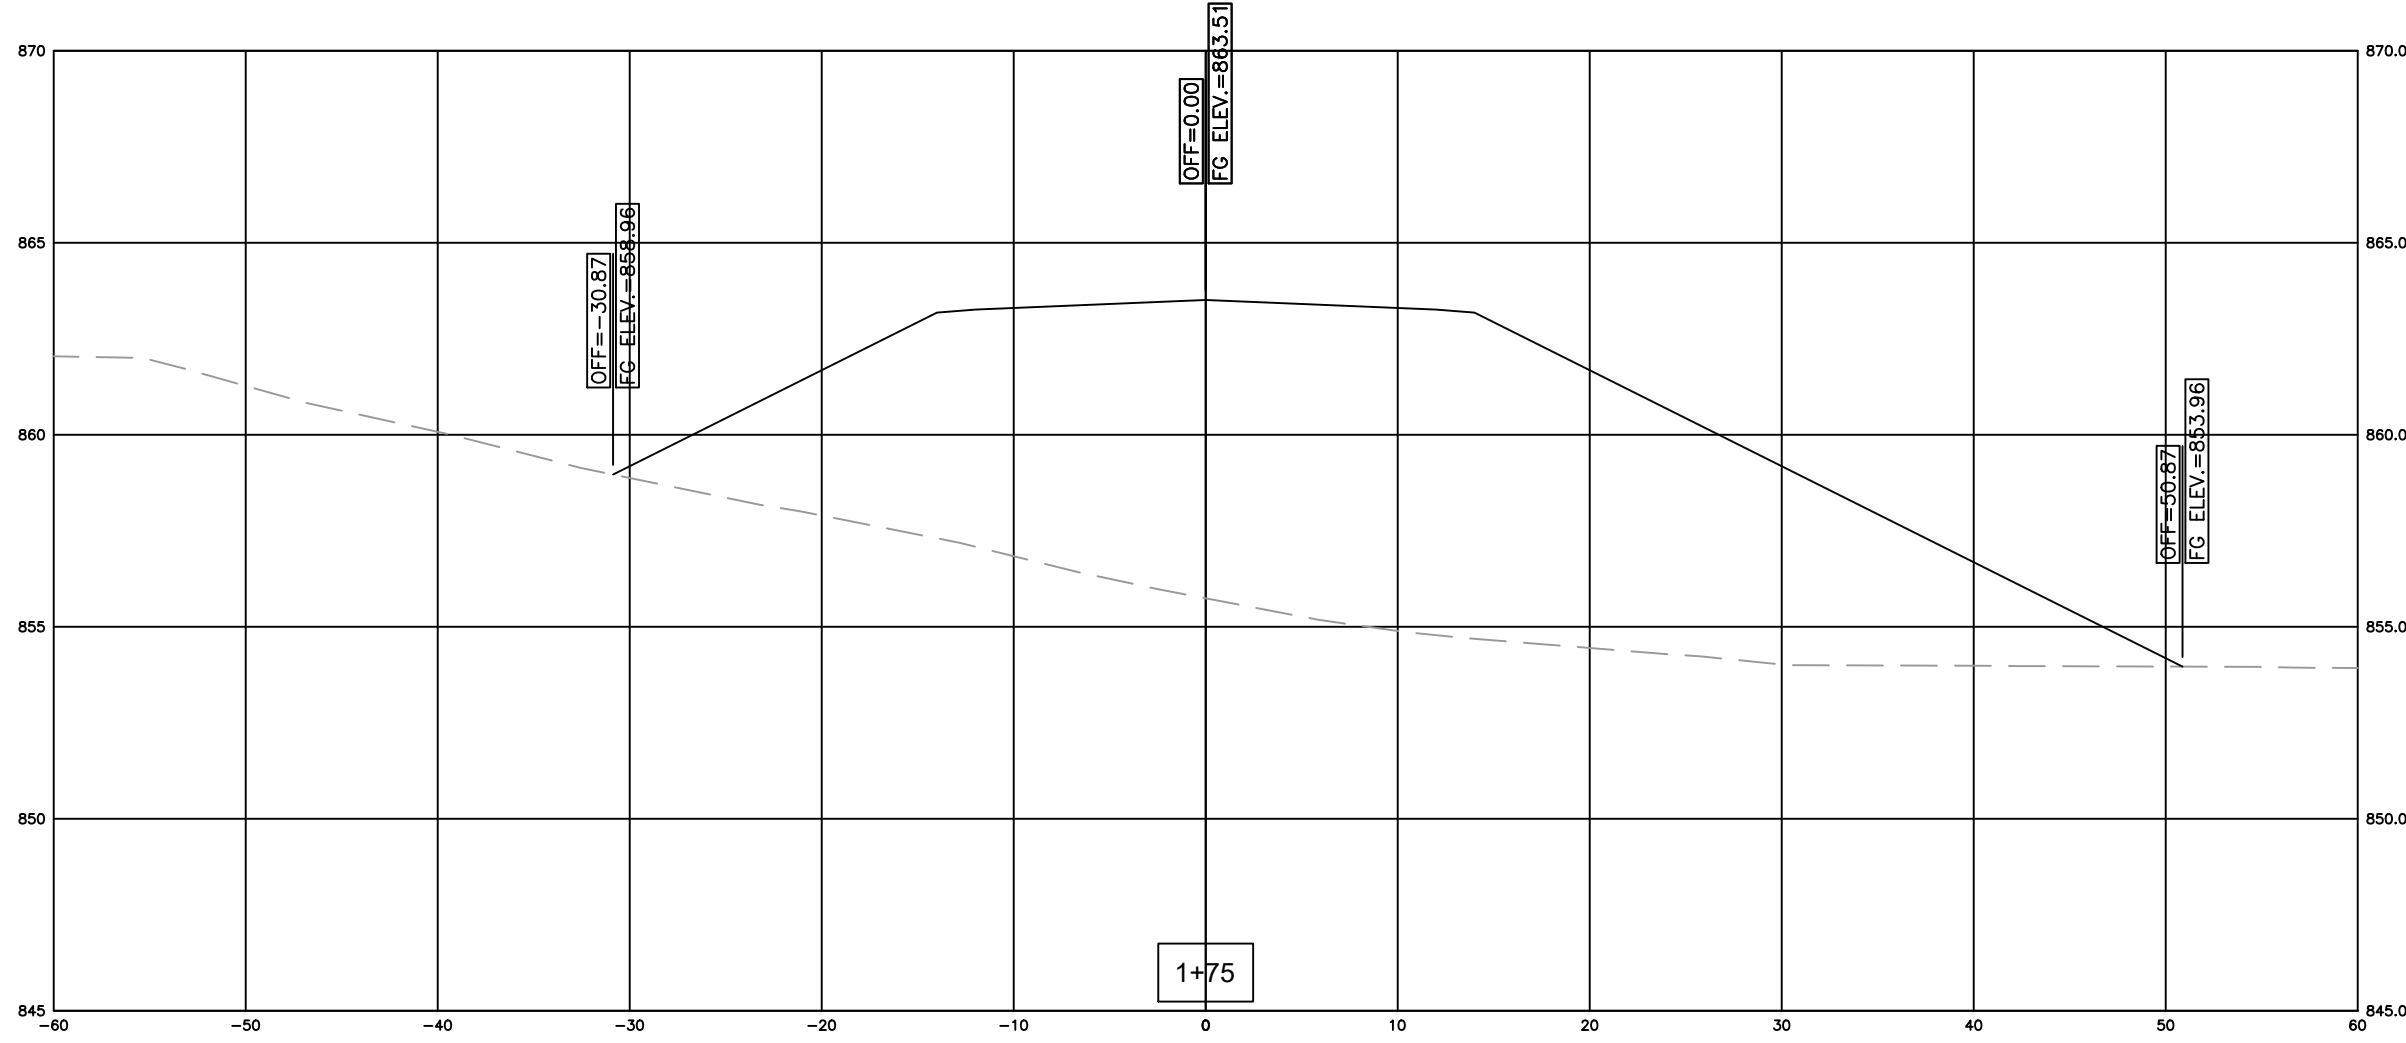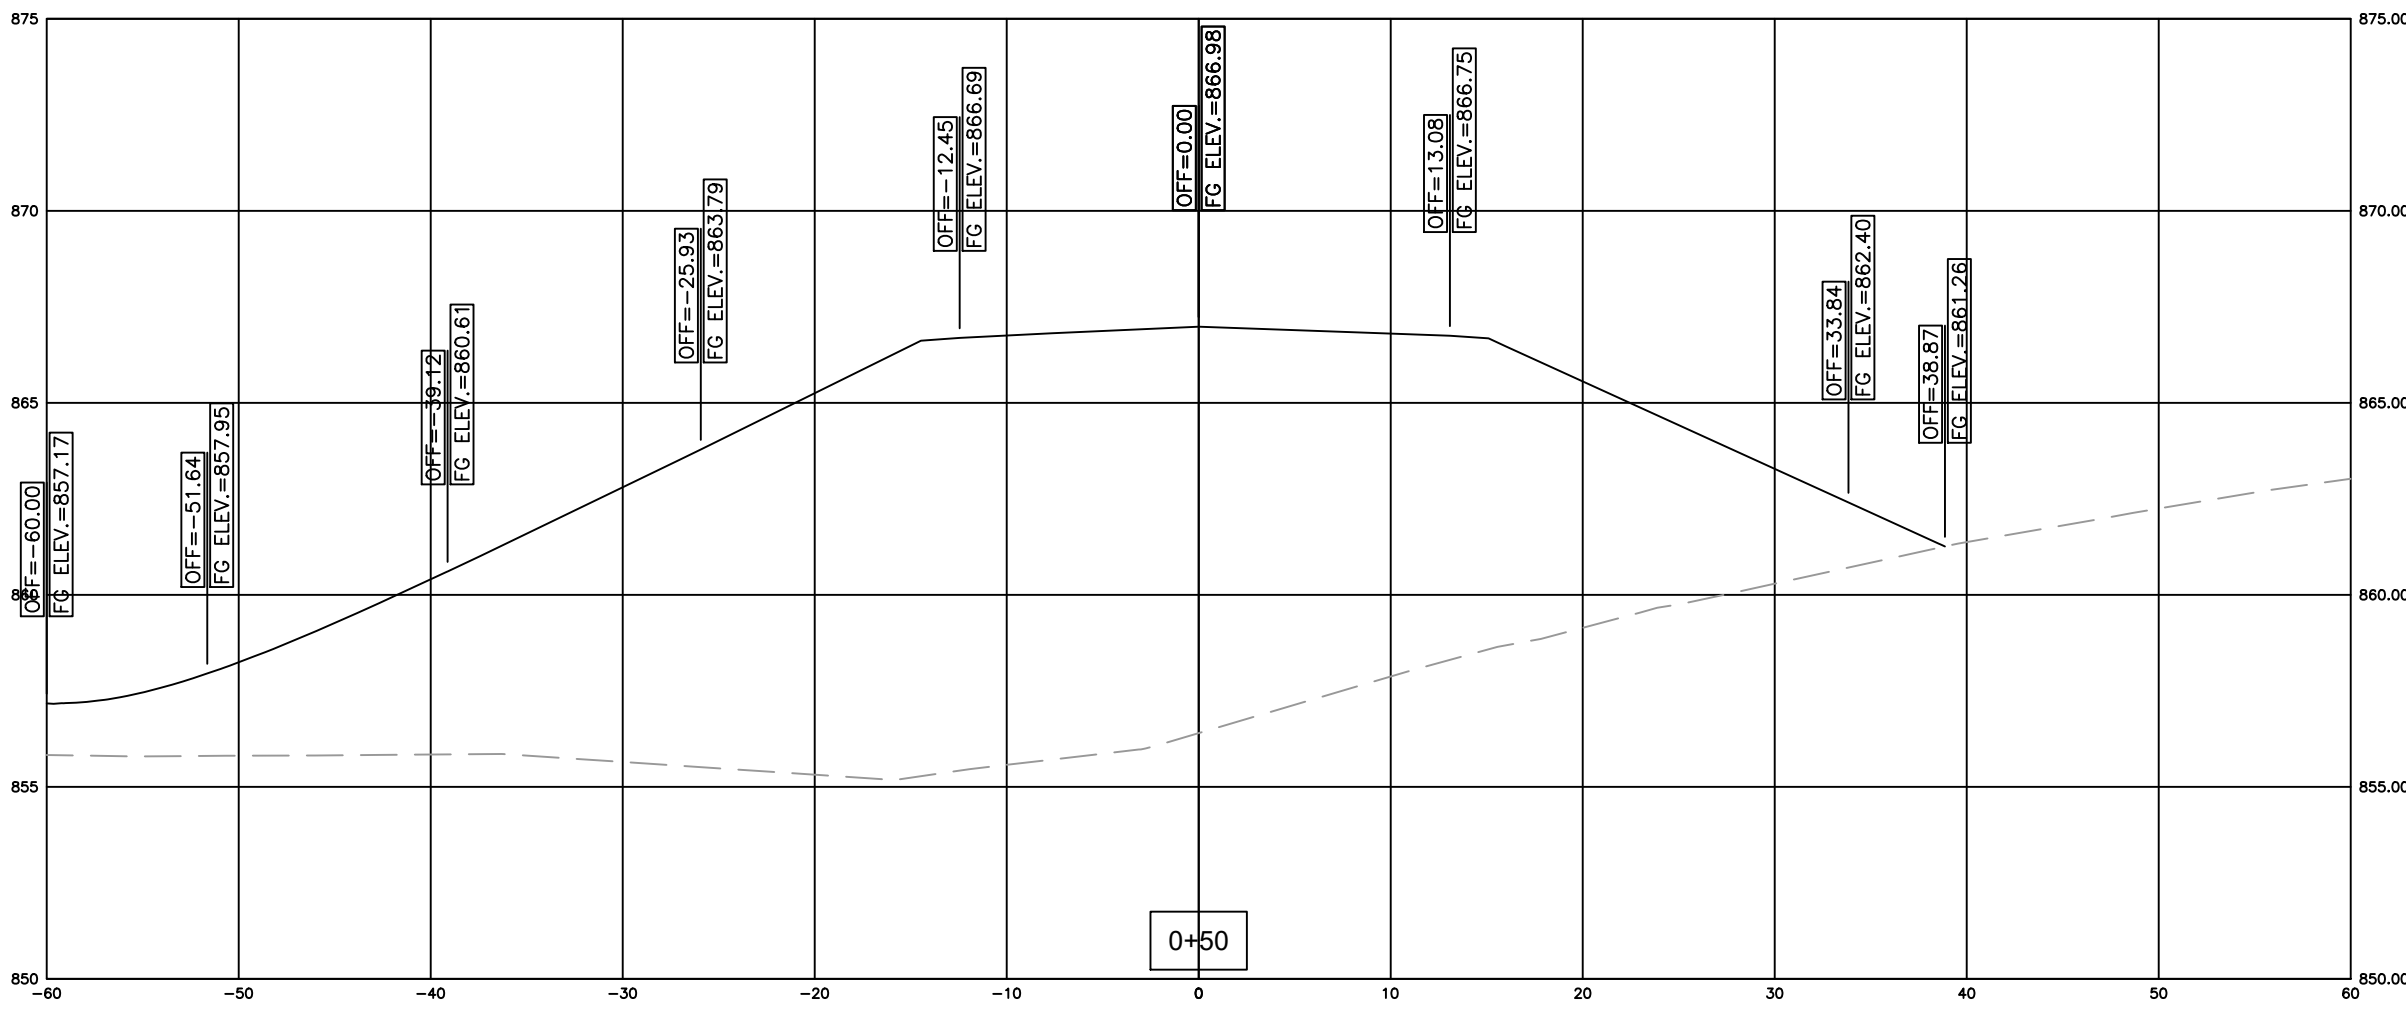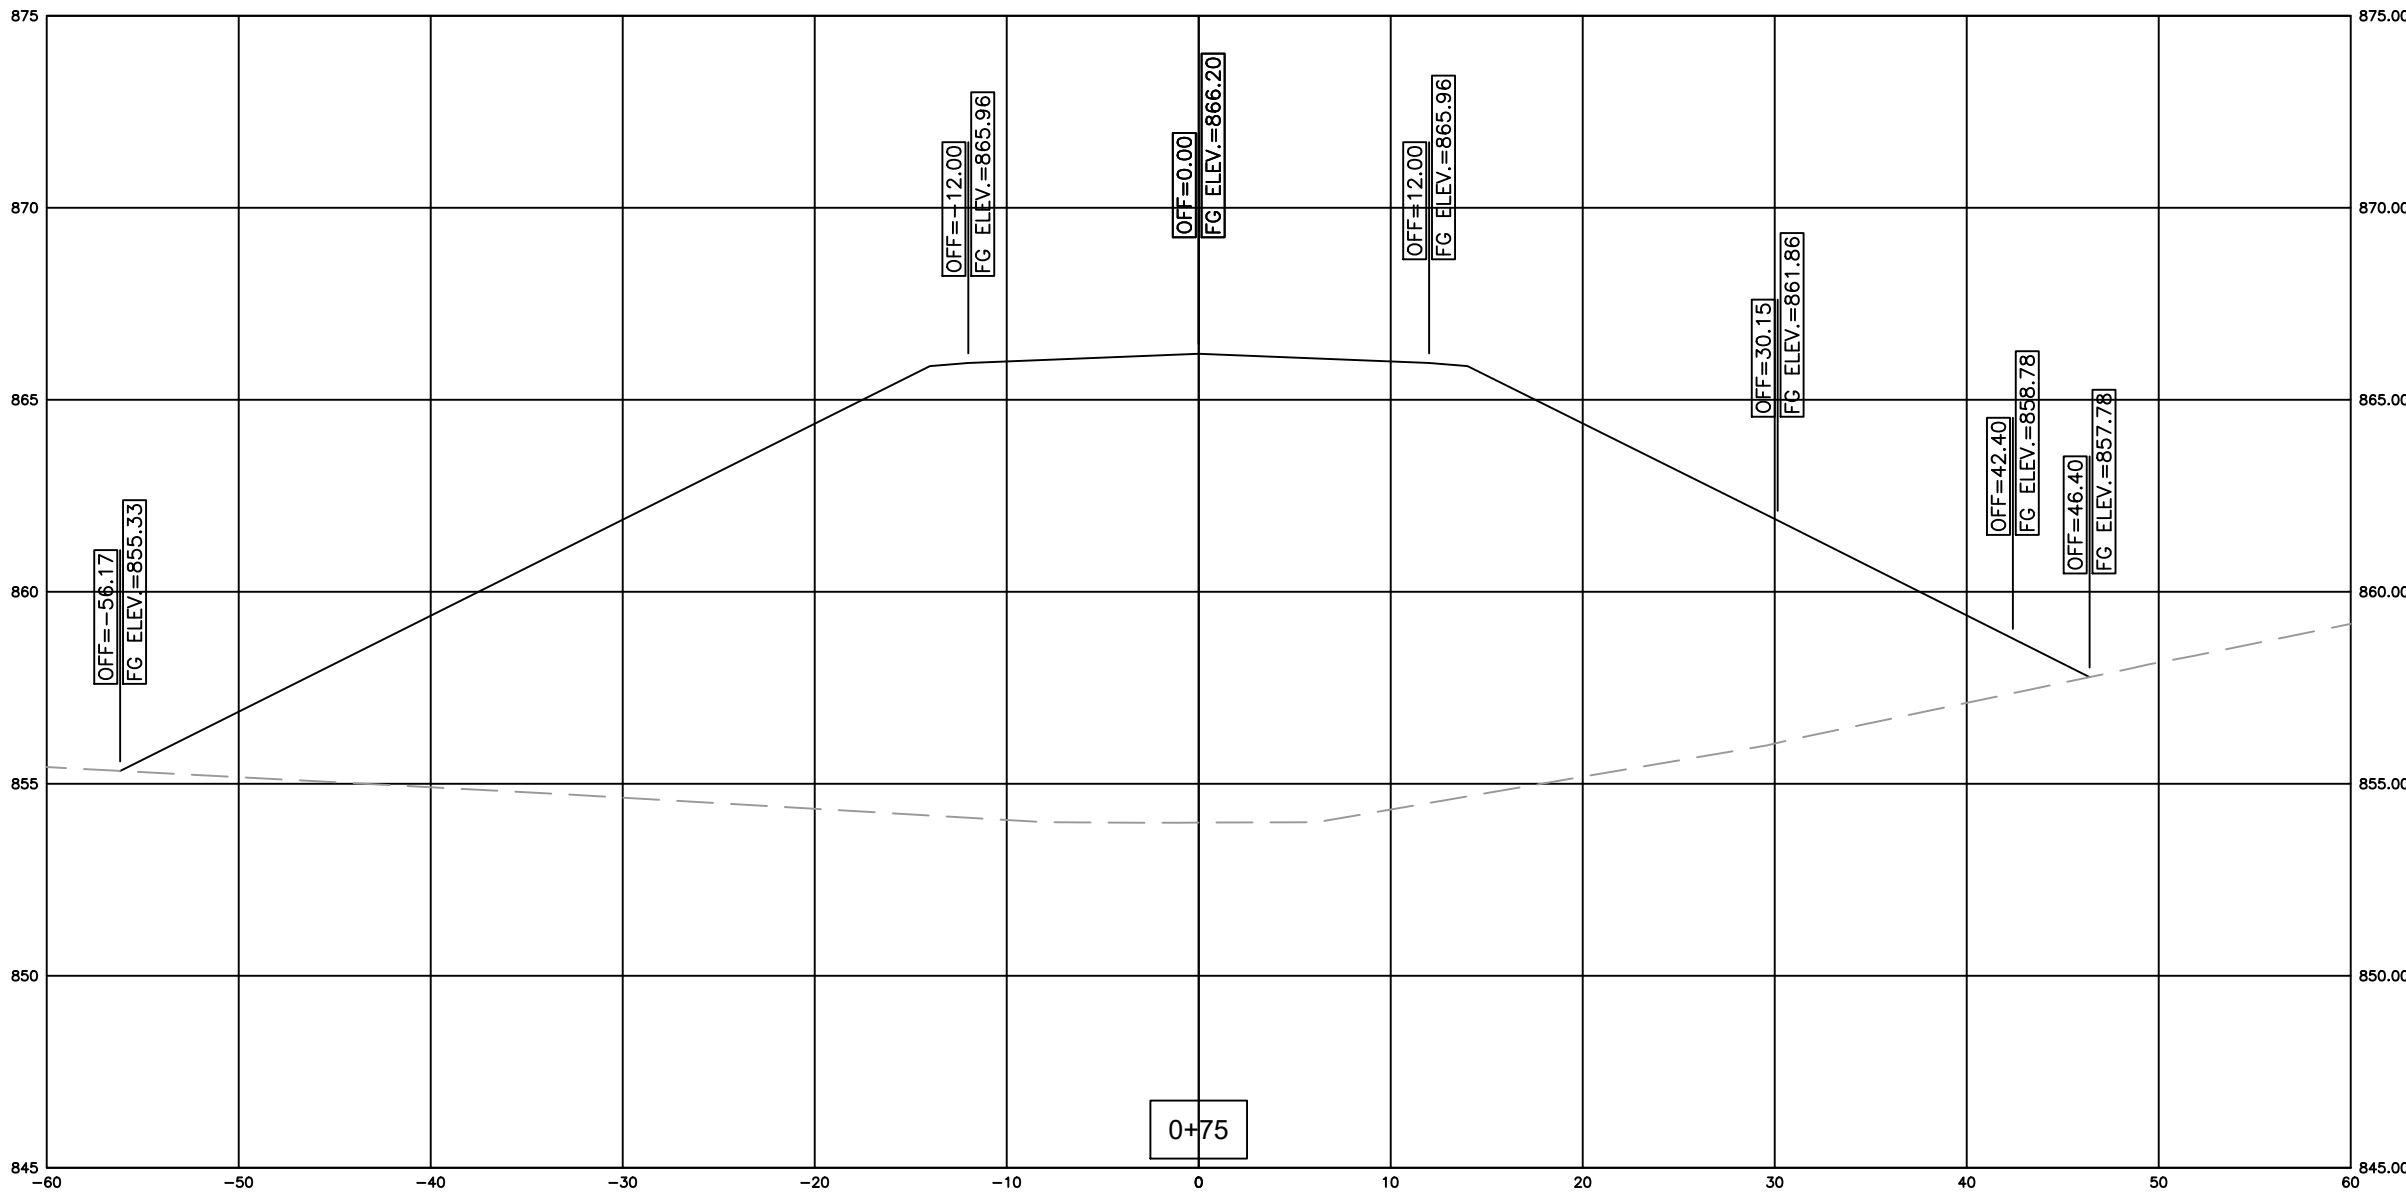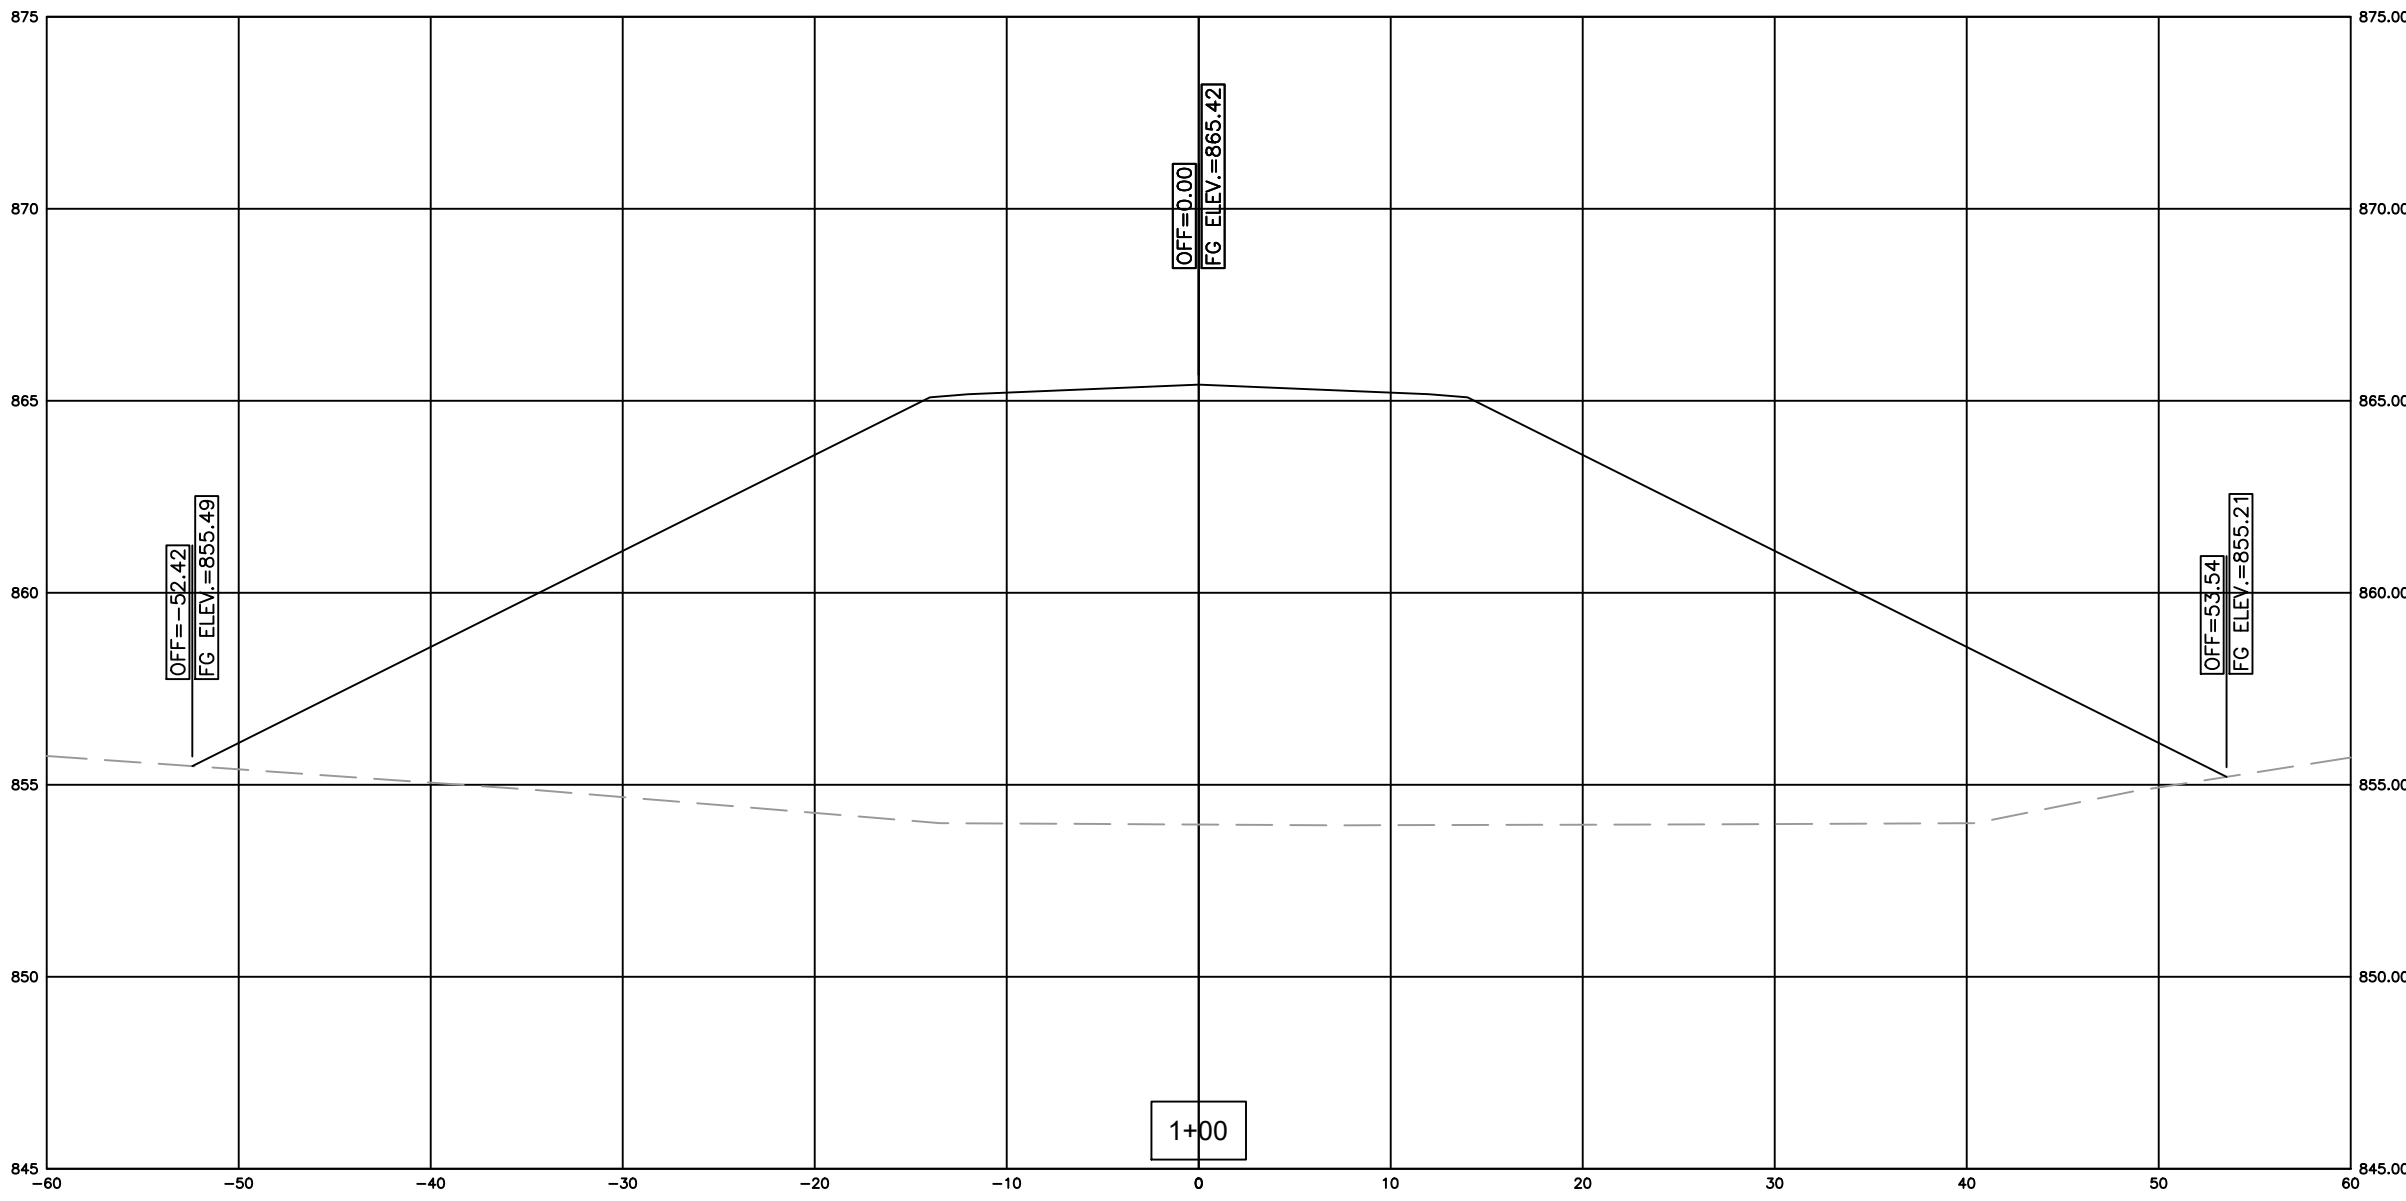

GREEN RIVER COMMERCE PARK
ACCESS ROAD EXTENSION
GRADING & DRAINAGE








ADAIR COUNTY, KENTUCKY

DATE	REVISION	BY

PROJECT NO. 2060-11
DESIGNED BY G.A.R.
DRAWN BY J.R.M.
CHECKED BY G.A.R.
REVIEWED BY G.A.R.
DATE SEPTEMBER 2020
SCALE AS NOTED

nse Engineers
Architects
Planners
OF KENTUCKY, INC.

624 Wellington Way
Lexington, KY 40503
Phone: (859)223-5694
Fax: (859)223-2607
www.nseky.com

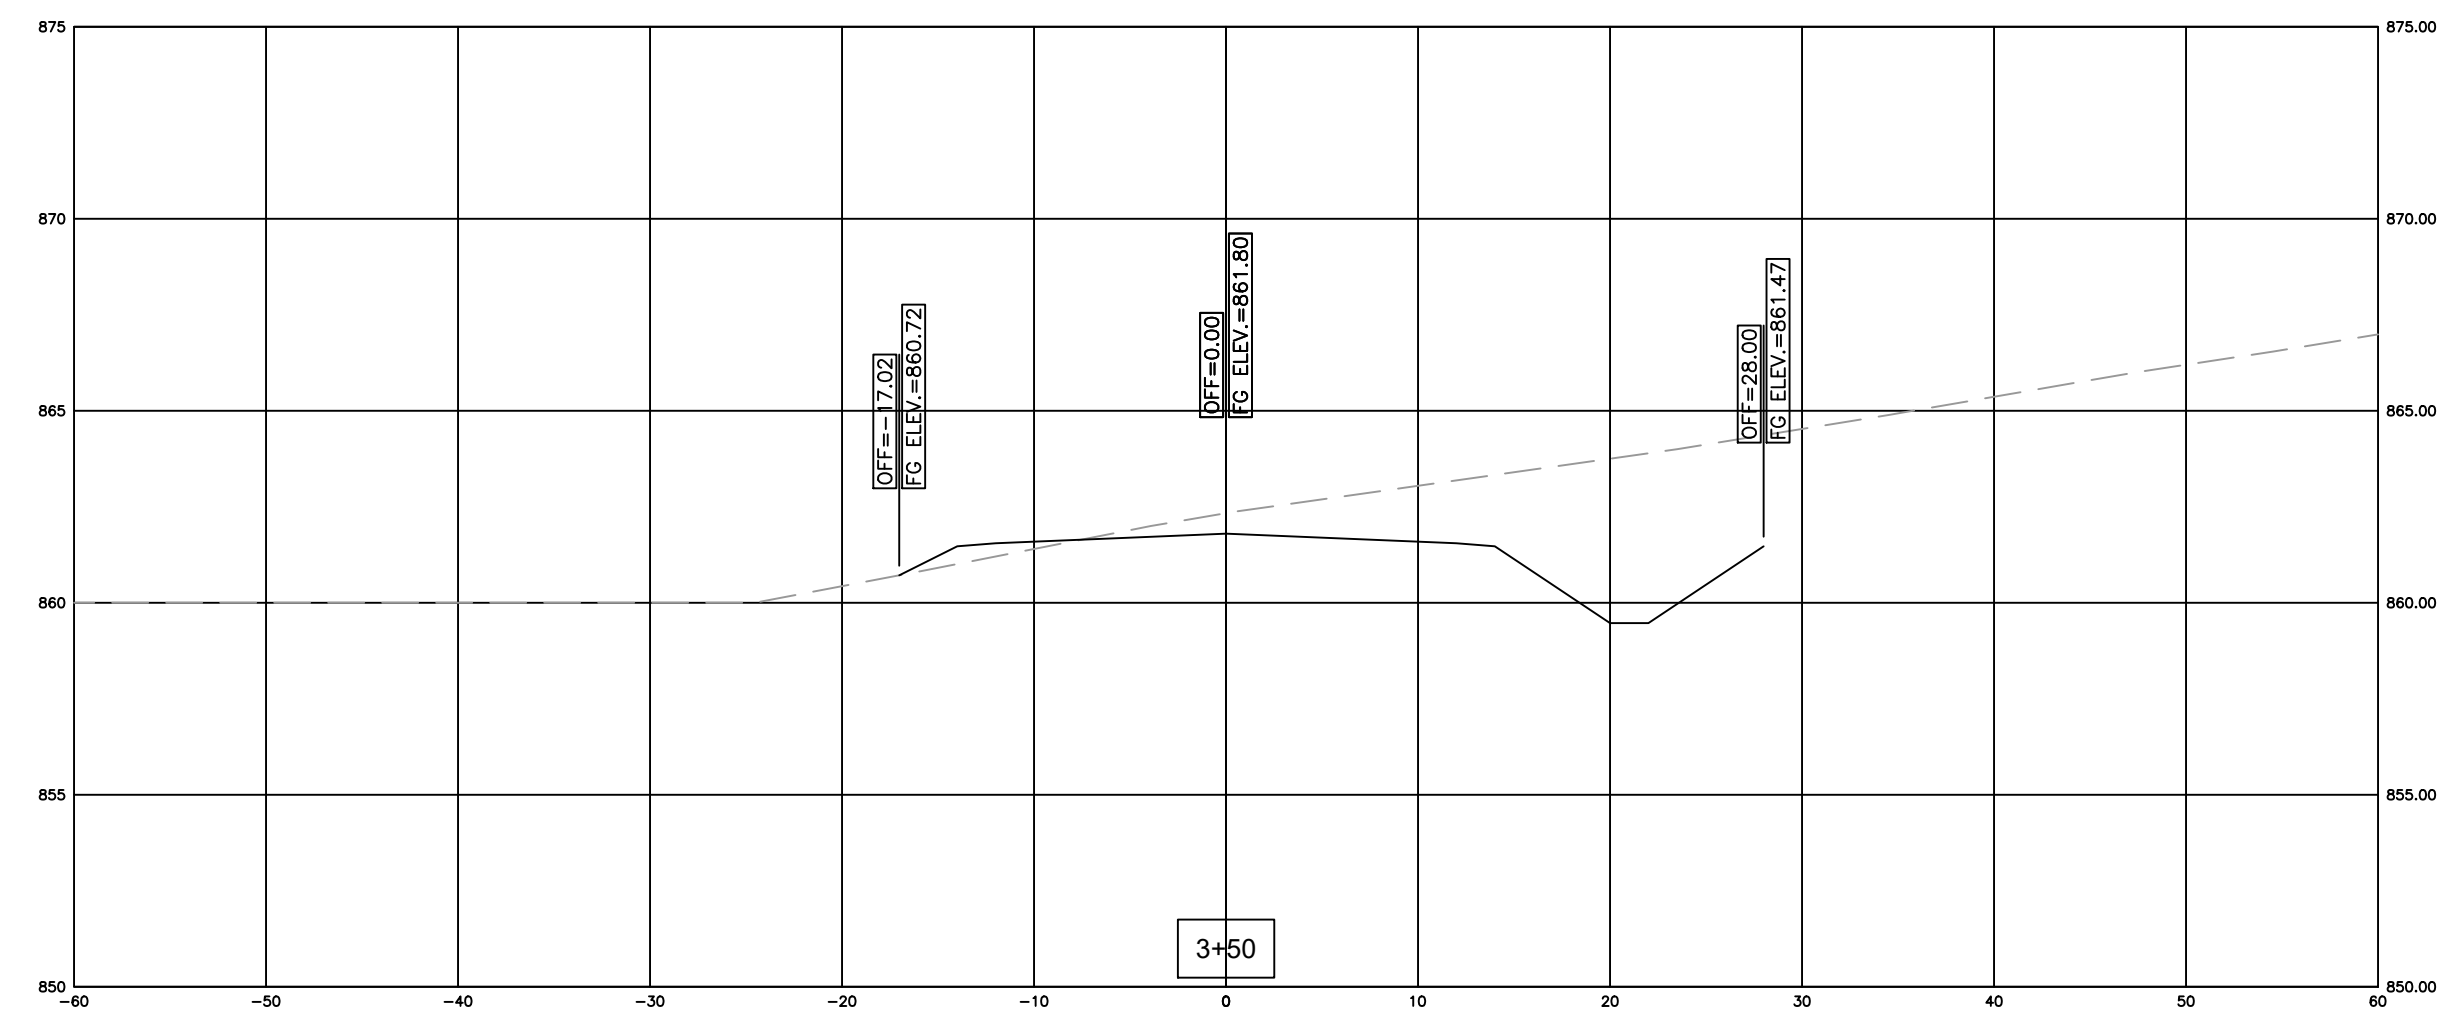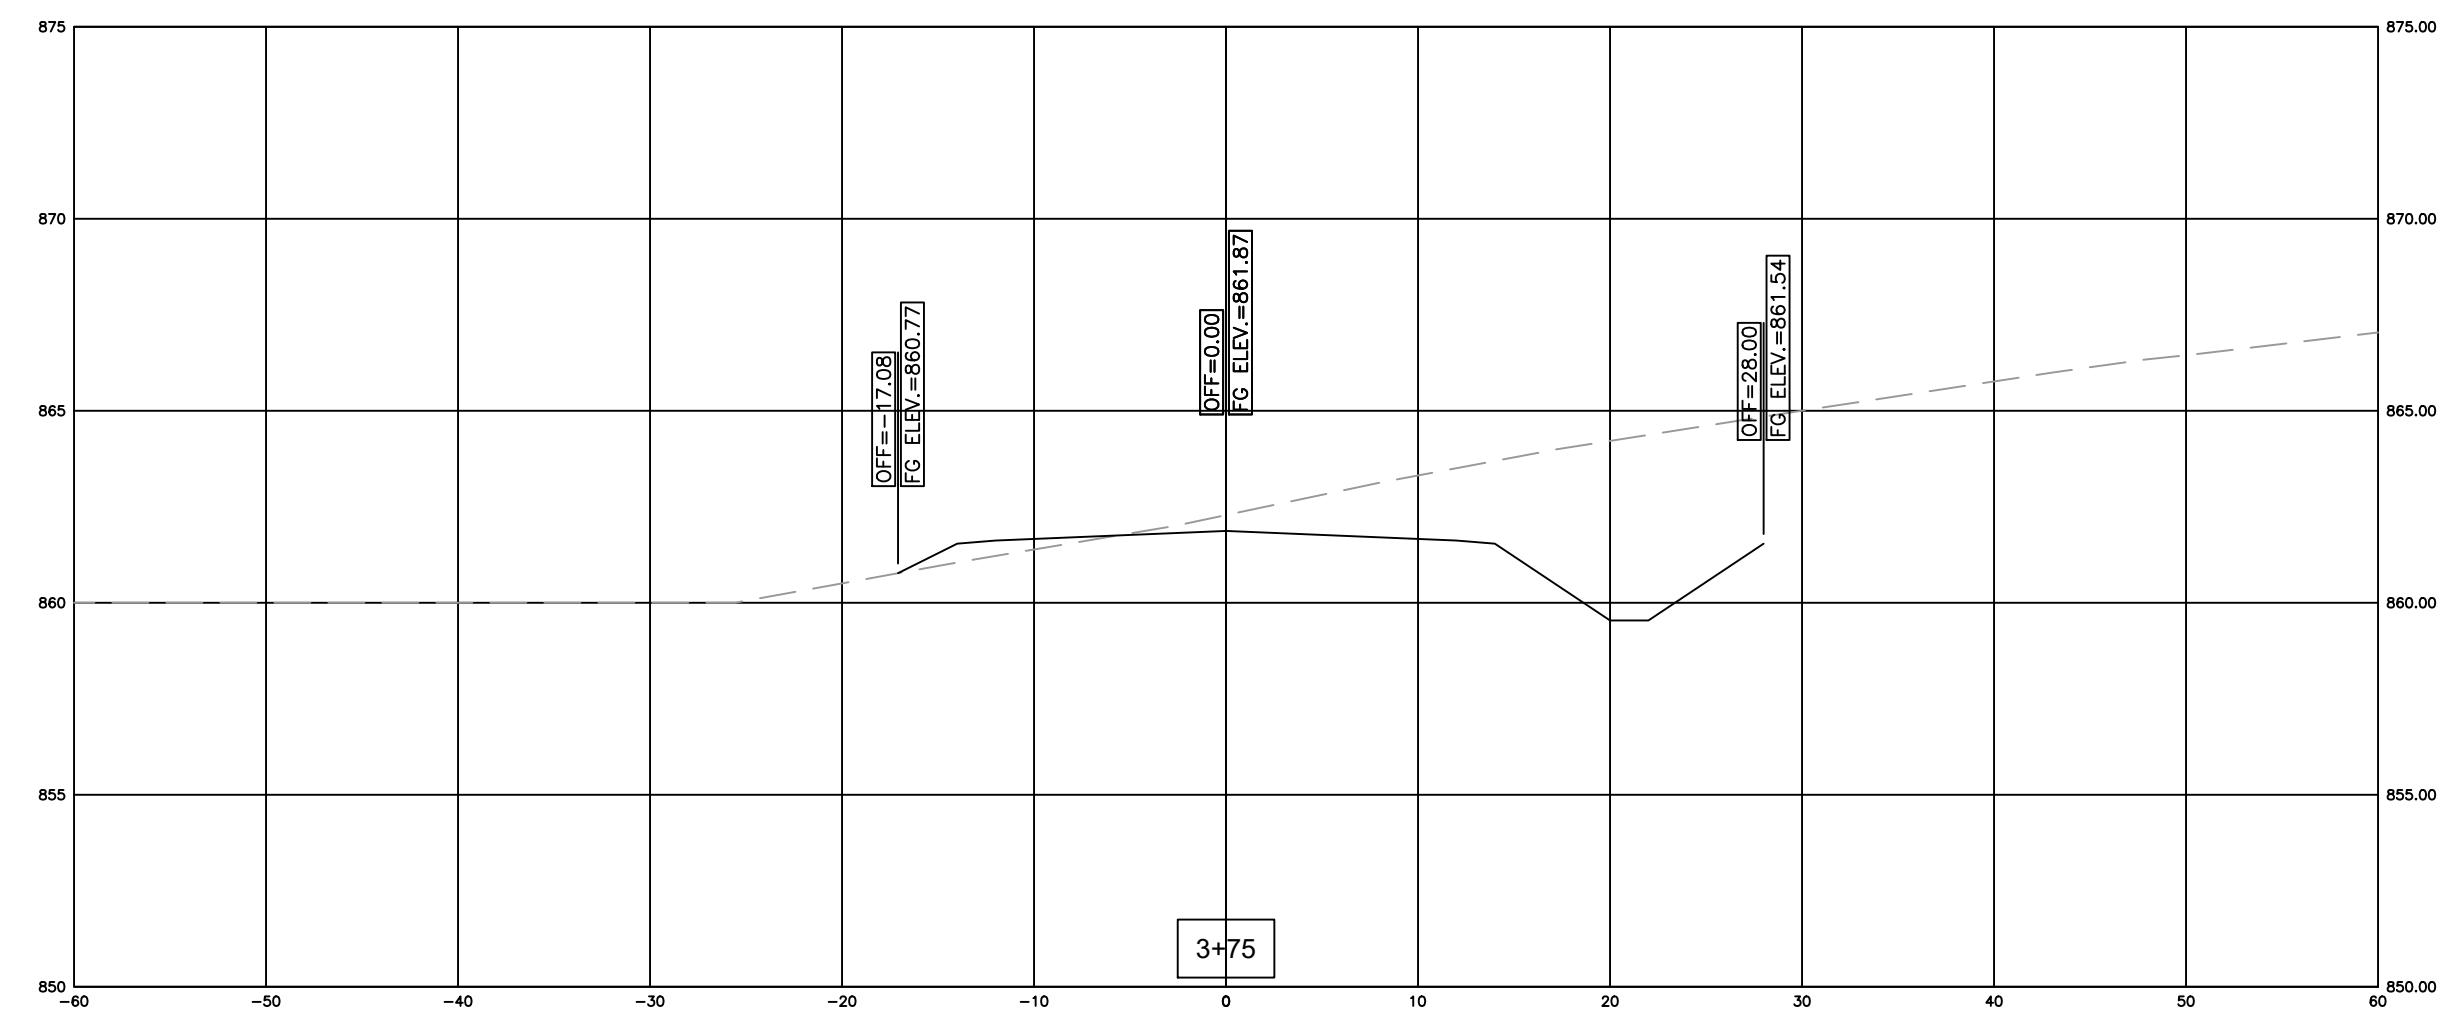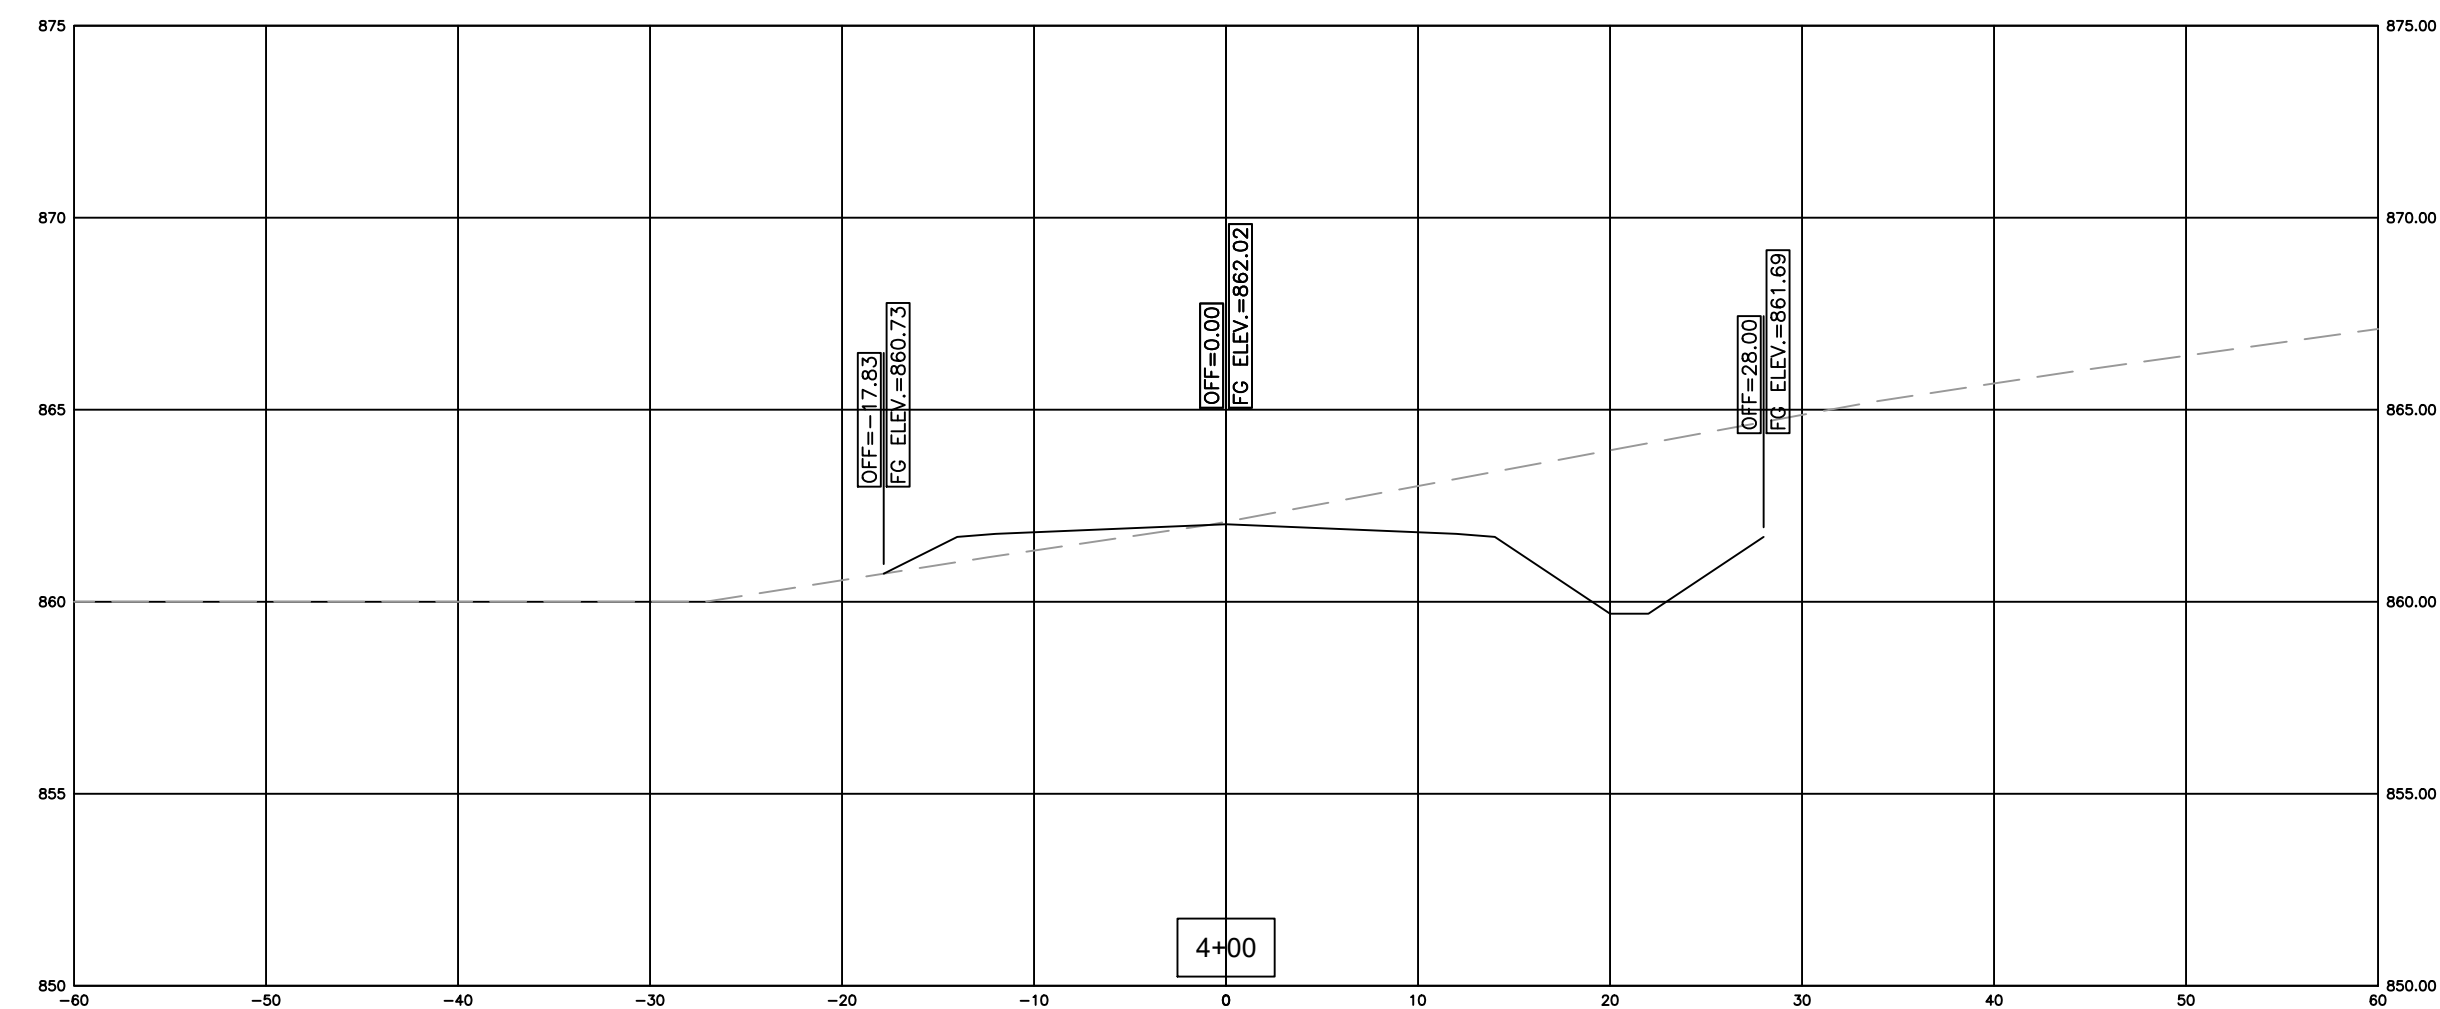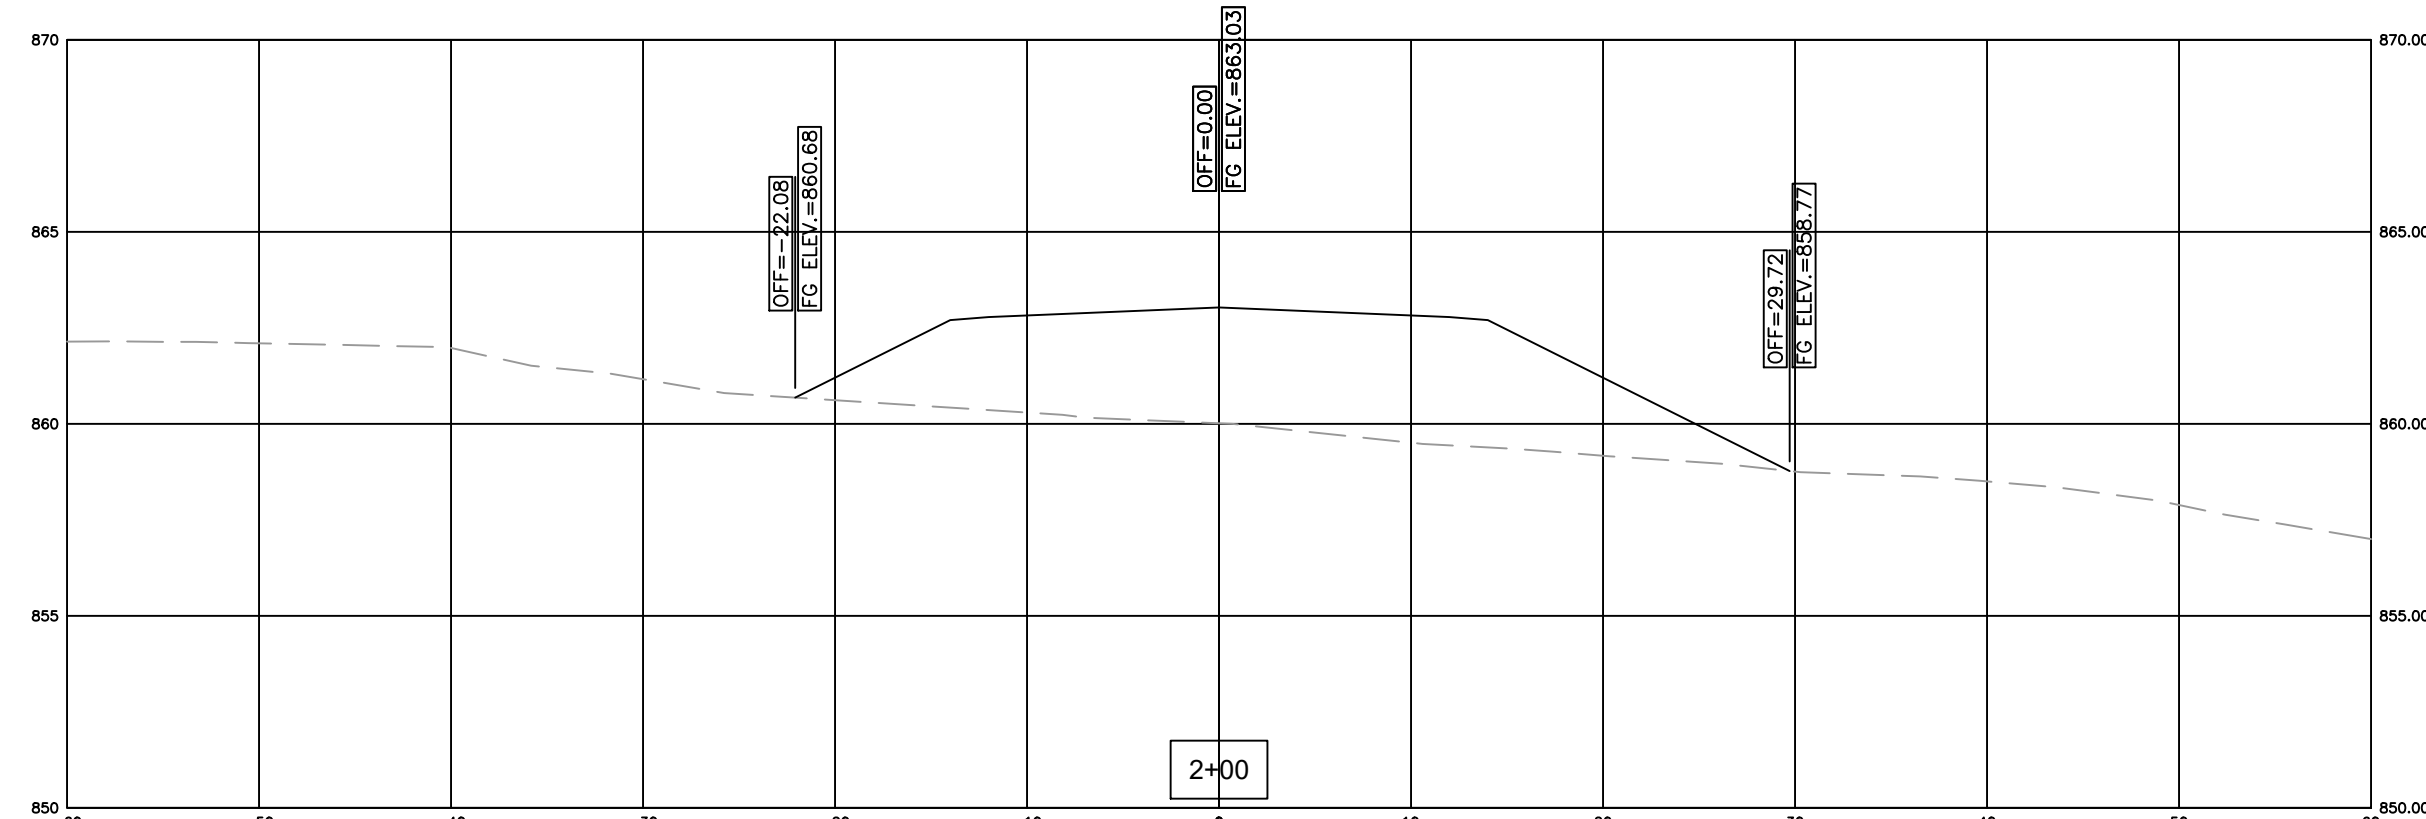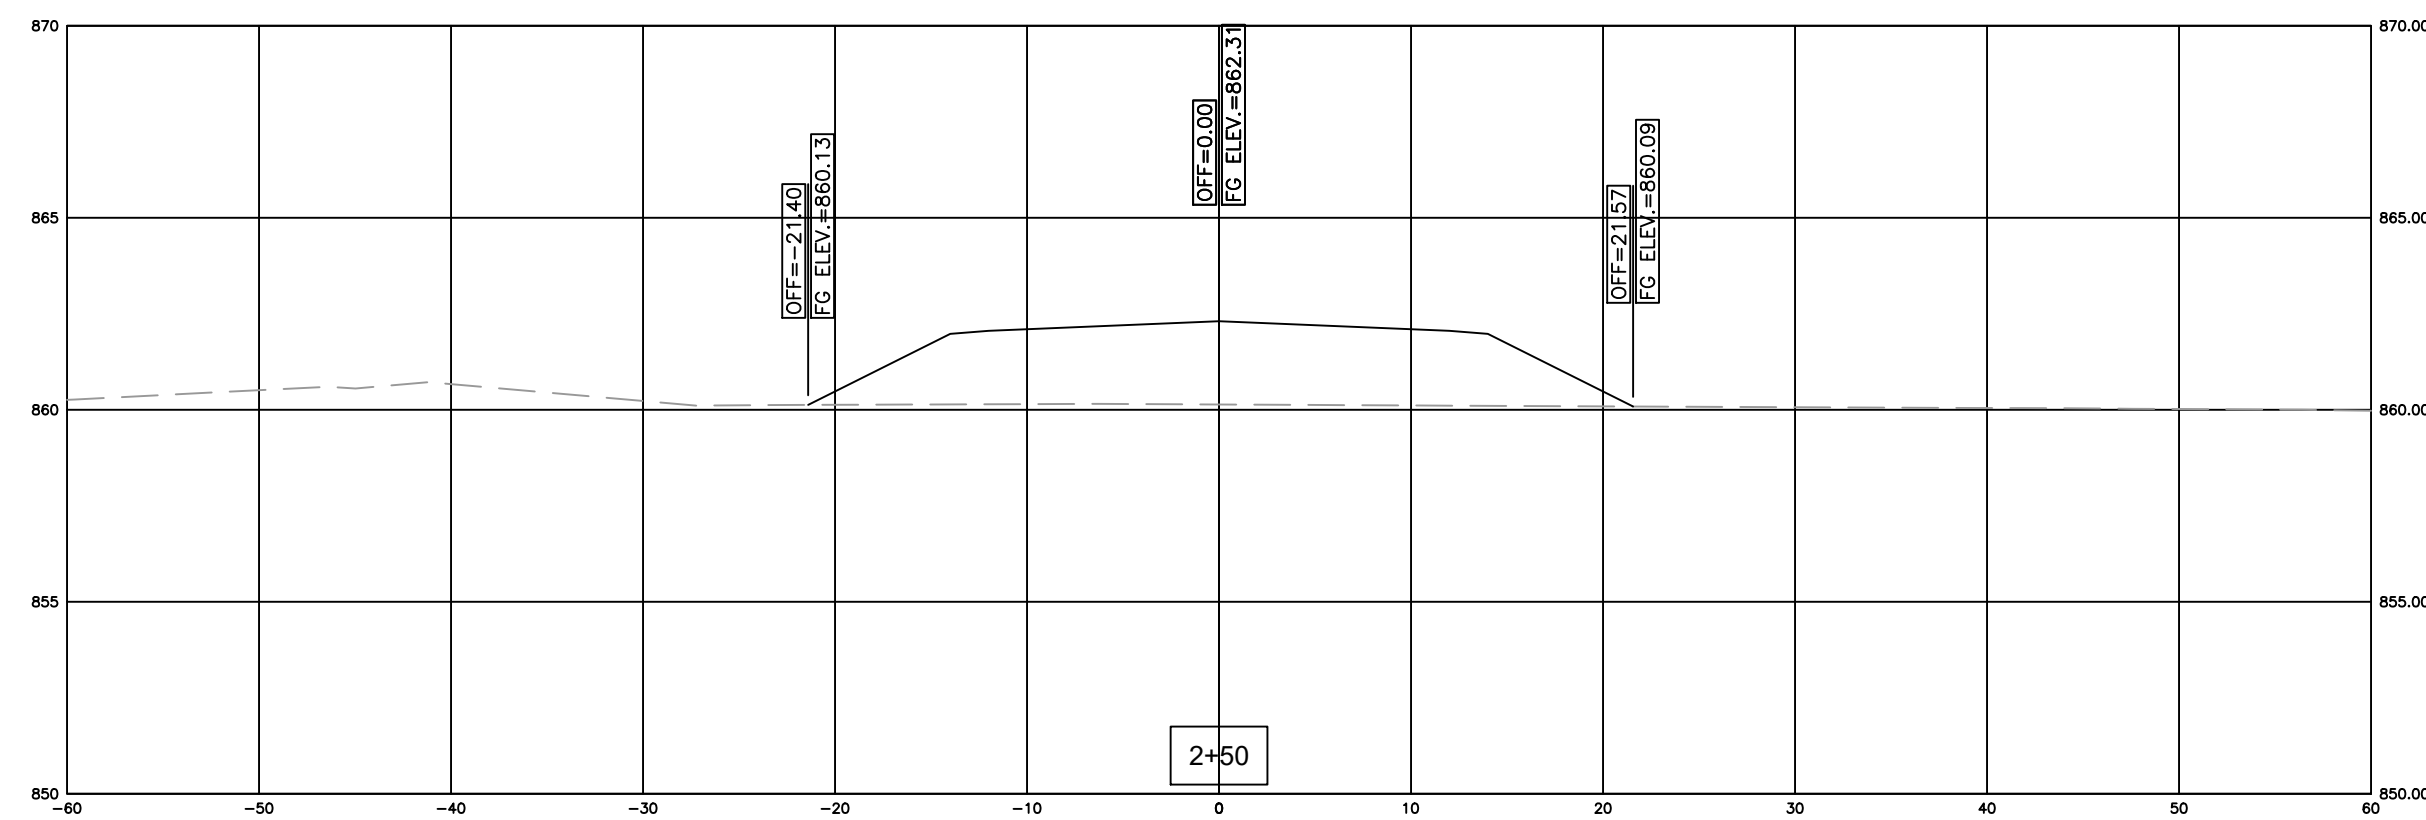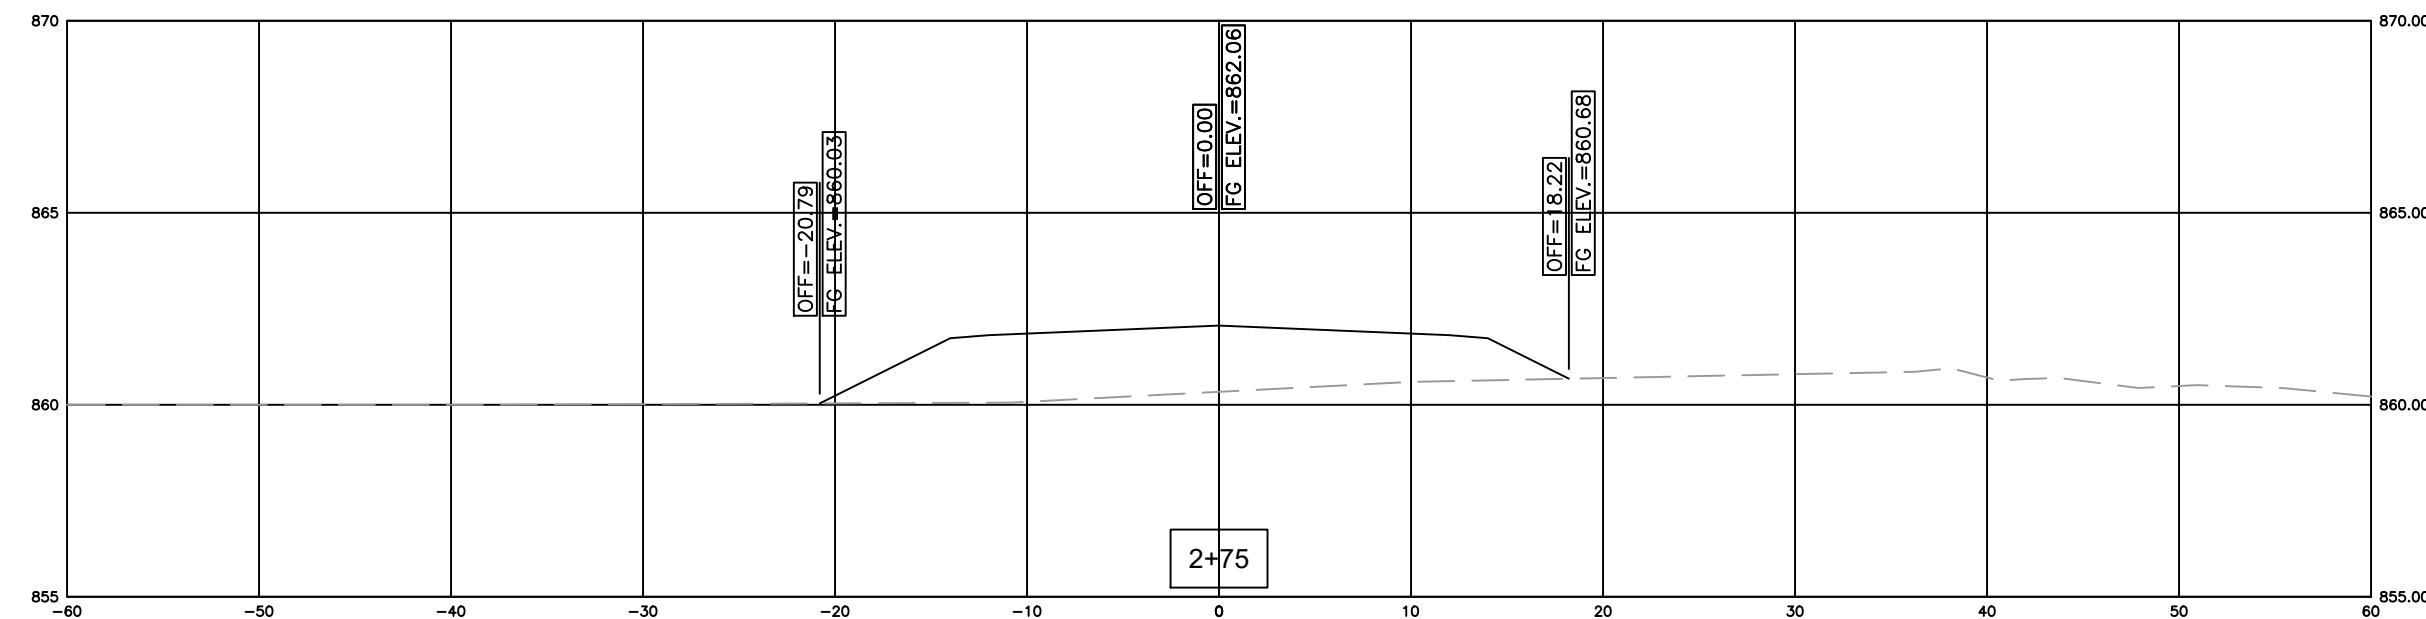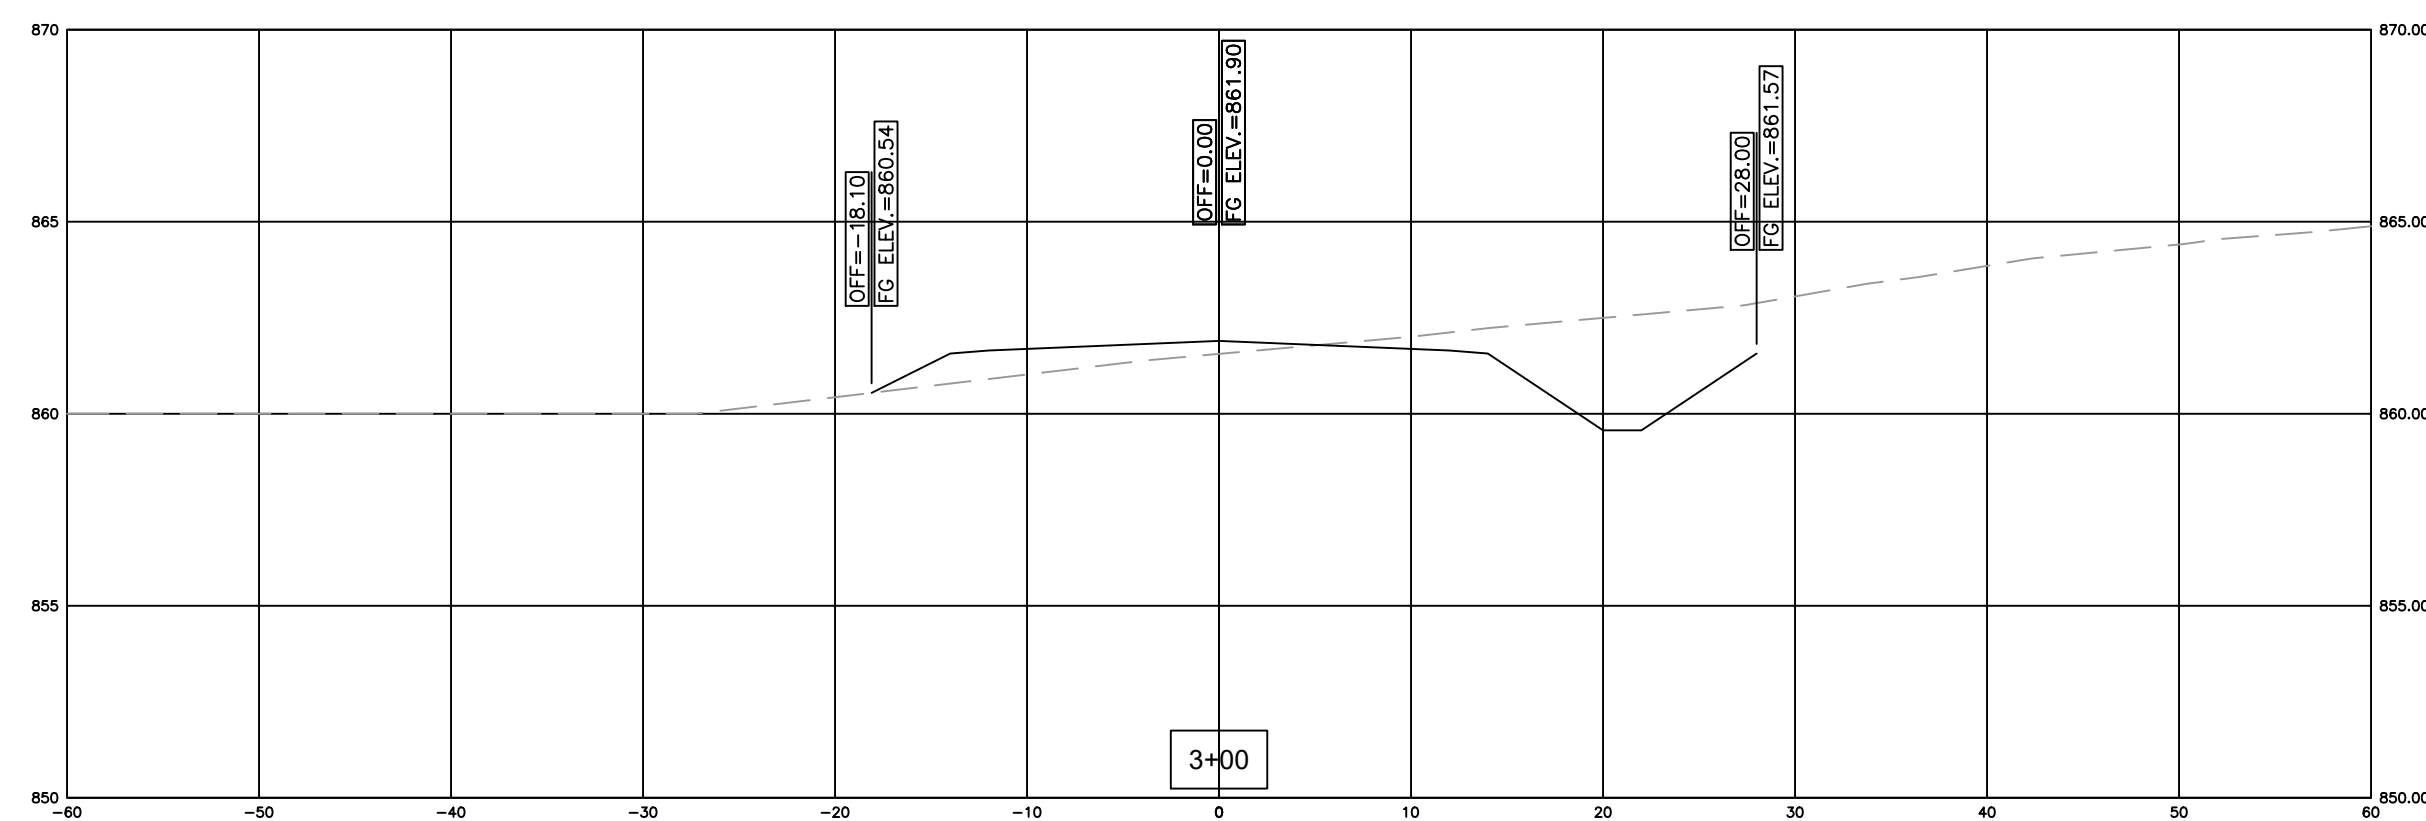

GREEN RIVER COMMERCE PARK

ACCESS ROAD EXTENSION GRADING & DRAINAGE

ADAIR COUNTY, KENTUCKY

[illegible]

ns
OF KENTUCKY, INC.

Engineers
Architects
Planners


Phone: (859)223-5694
Fax: (859)223-2607

624 Wellington Way
Lexington, KY 40503
www.nselex.com

DRAWING NO.

XS-17

SHEET OF

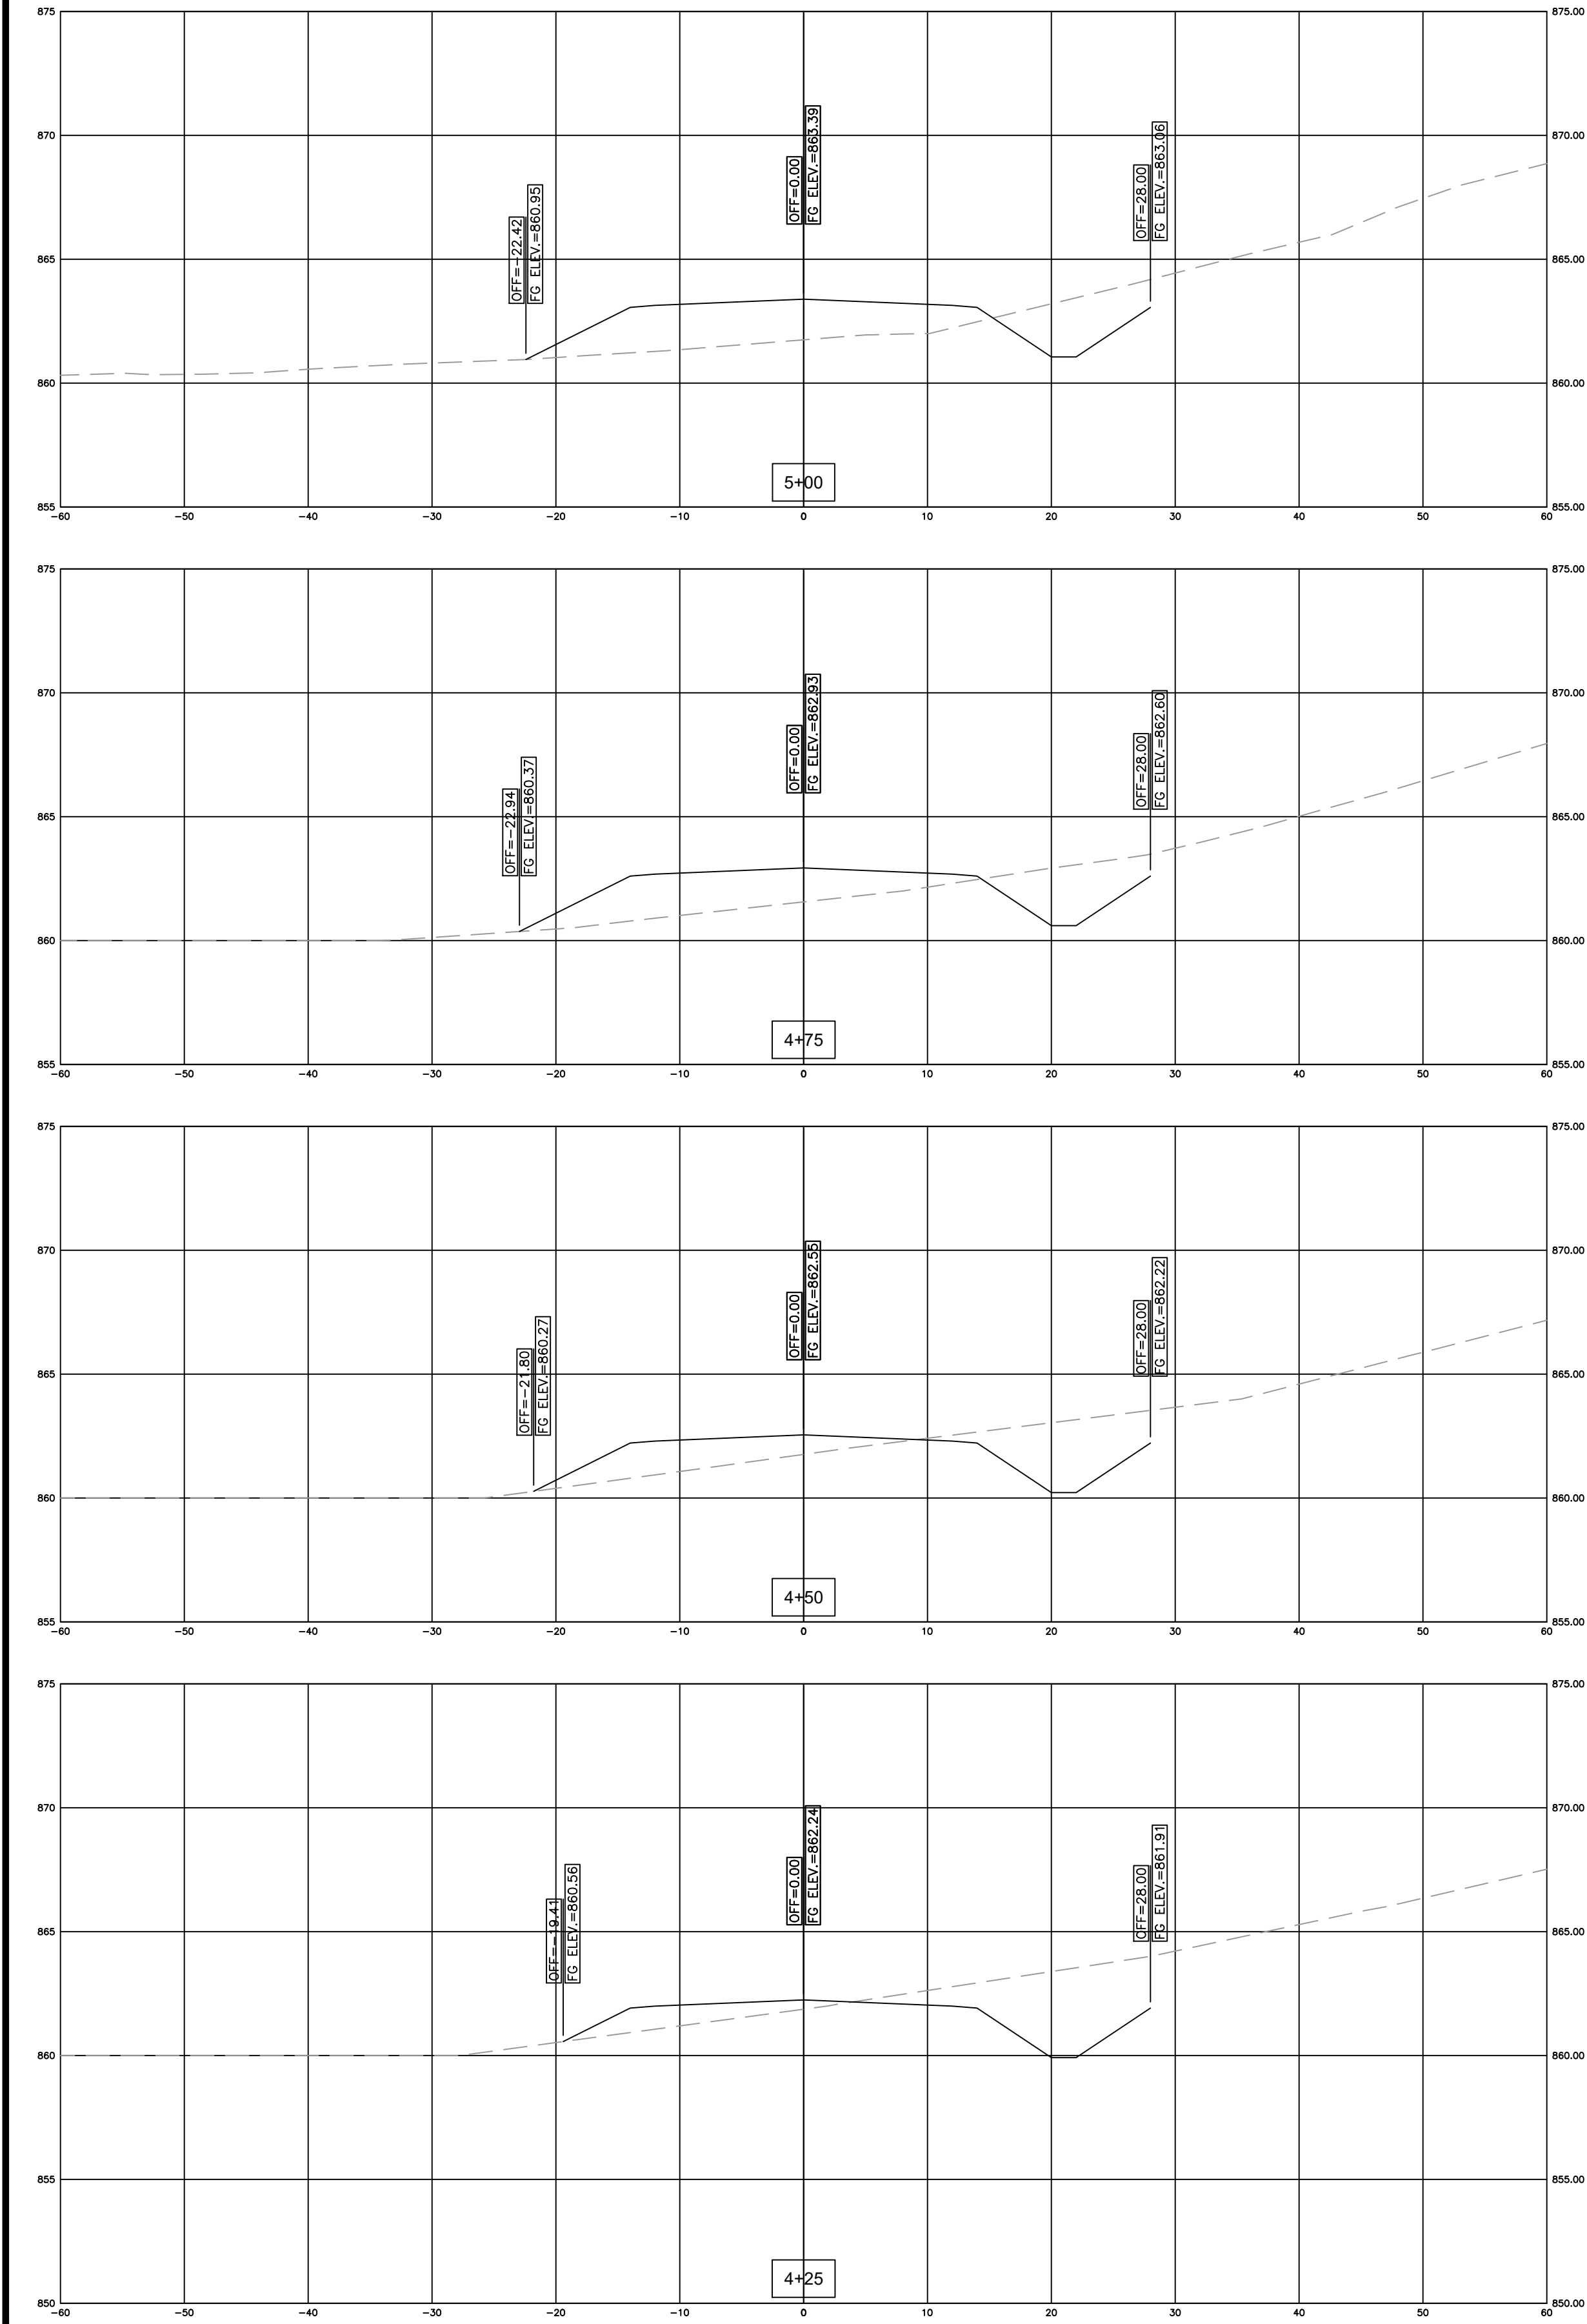

GREEN RIVER COMMERCE PARK
ACCESS ROAD EXTENSION
GRADING & DRAINAGE

ADAIR COUNTY, KENTUCKY

DATE	REVISION	BY

PROJECT NO. 2060-11
DESIGNED BY G.A.R.
DRAWN BY J.R.M.
CHECKED BY G.A.R.
REVIEWED BY G.A.R.
DATE SEPTEMBER 2020
SCALE AS NOTED

© copyright
NOTICE: This document contains subject matter contained copyrighted by M&E of Kentucky, Inc. and all rights are reserved. No part of this document may be reproduced or transmitted in any form or by any means electronic or mechanical, including photocopying, recording, or by any information storage and retrieval system, without permission in writing from M&E of Kentucky, Inc.

m&e Engineers
Architects
Planners
OF KENTUCKY, INC.

624 Wellington Way
Lexington, KY 40503
www.mseinc.com

Phone: (859)223-5694
Fax: (859)223-2607