
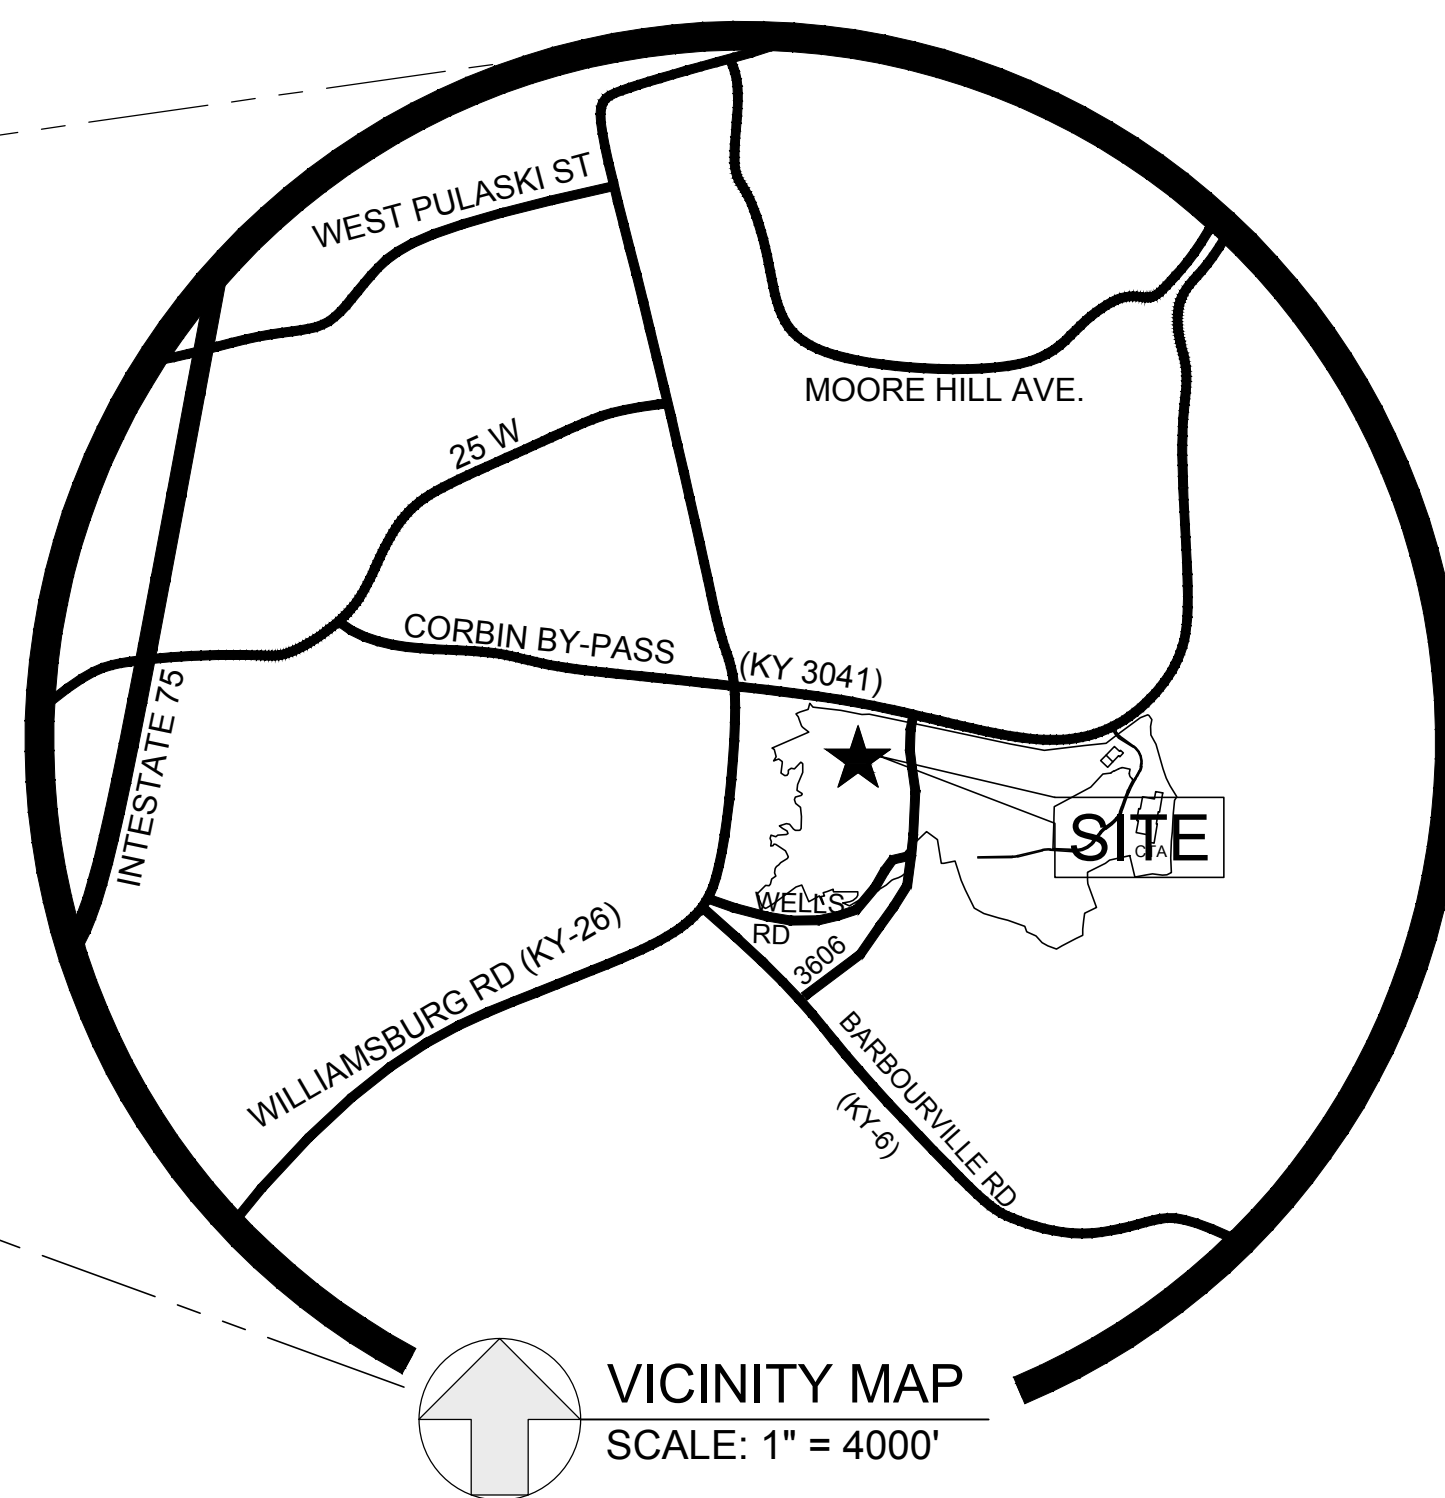


ACCESS ROAD EXTENSIONS

GRACE CLINIC PROJECT SOUTHEAST KENTUCKY INDUSTRIAL DEVELOPMENT AUTHORITY KNOX COUNTY, KENTUCKY

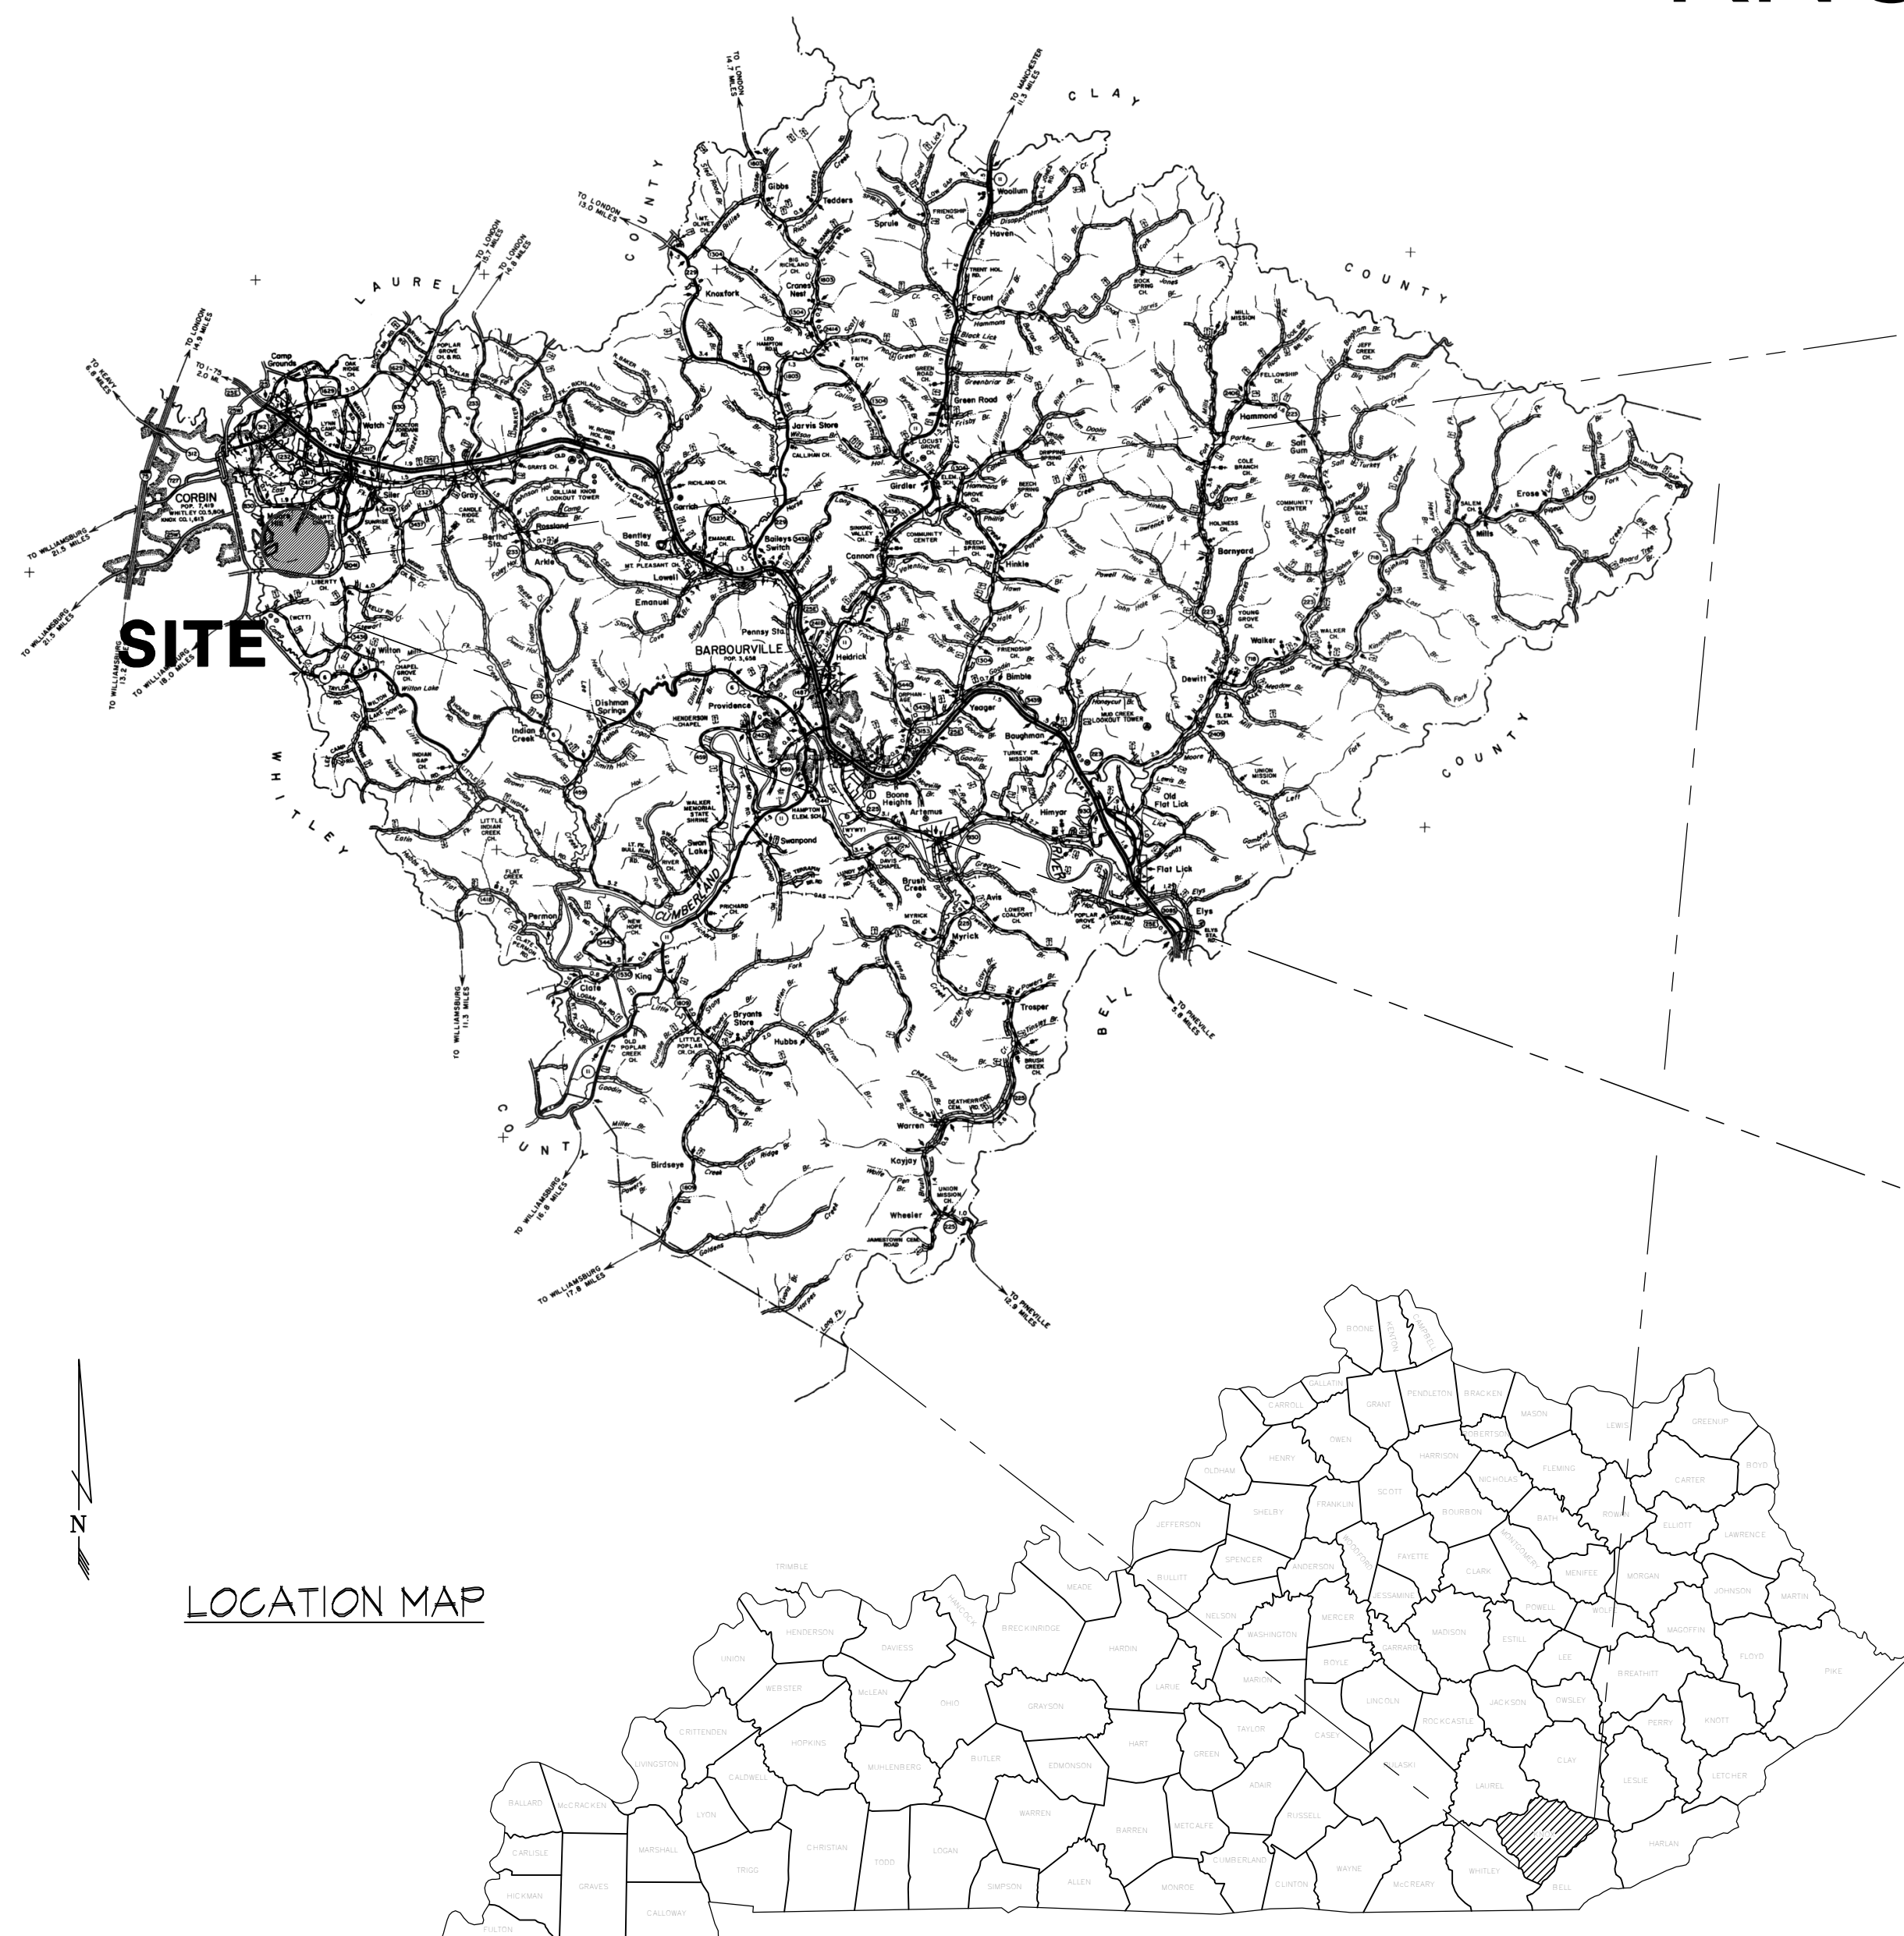

INDEX OF DRAWINGS	
Sheet Number	Sheet Title
	COVER
IDX	INDEX MAP
GEN-1	GENERAL NOTES
EC-1	EROSION CONTROL NOTES
EC-2	EROSION CONTROL PLAN
C-1	PRPOISED ACCES ROAD
C-2	TYPICAL ROAD SECTION & CULVERT PROFILE
D-1	STORM DRAIN DETAILS
GR1	GUARDRAIL DETAILS

DECEMBER 2016



SET NO. _____

MSE PROJECT No. 2063-65

