


PLAN - EROSION CONTROL PLAN

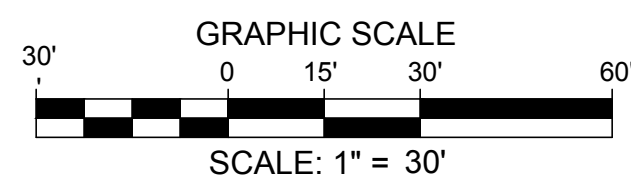

MAP LEGEND:

- 1150 --- EXISTING CONTOUR
- 900 — PROPOSED CONTOUR
- - - - - EXISTING STREAM
- SF — PROPOSED SILT FENCE
- (B) BARRIER TYPE "B" - SEE DETAIL SHEET EC-1
- (C) SILT TRAP TYPE "C" - SEE DETAIL SHEET EC-1
- (D) SILT CHECK TYPE "D" - SEE DETAIL SHEET EC-1

EROSION CONTROL PLAN
ACCESS ROAD EXTENSIONS
 GRACE CLINIC PROJECT
 SOUTHEAST KENTUCKY INDUSTRIAL
 DEVELOPMENT AUTHORITY
 KNOX COUNTY, KENTUCKY

PROJECT NO.	DATE	REVISION	BY
DESIGNED BY:			
DRAWN BY:			
CHECKED BY:			
REVIEWED BY:			
DATE:			
SCALE:	1" = 50'		

nse
OF KENTUCKY, INC.
 Engineers
 Architects
 Planners
 624 Wellington Way
 Lexington, Ky. 40503
 Phone: (859)223-5694
 Fax: (859)223-2607
 www.nselex.com

DRAWING NO.
EC-2
 SHEET OF