



DEMOLITION
EXISTING ELEVATION
SCALE: 1/8" = 1'-0"
A
A-2

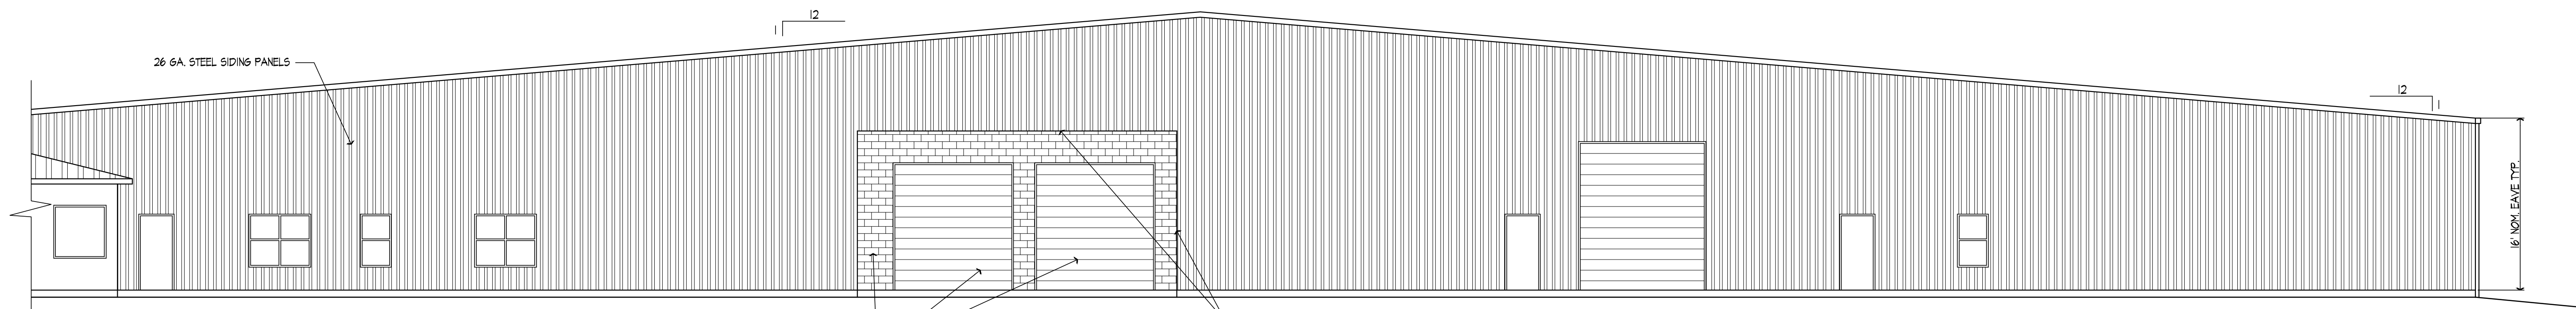

NEW ELEVATION
SCALE: 1/8" = 1'-0"
B
A-2

NEW CMU WALL AND NEW SECTIONAL DOORS.
CUT AND TRIM EXISTING METAL SIDING AS REQUIRED FOR NEW OPENINGS. PROVIDE SECONDARY METAL FRAMING AS REQUIRED FOR NEW OPENINGS.

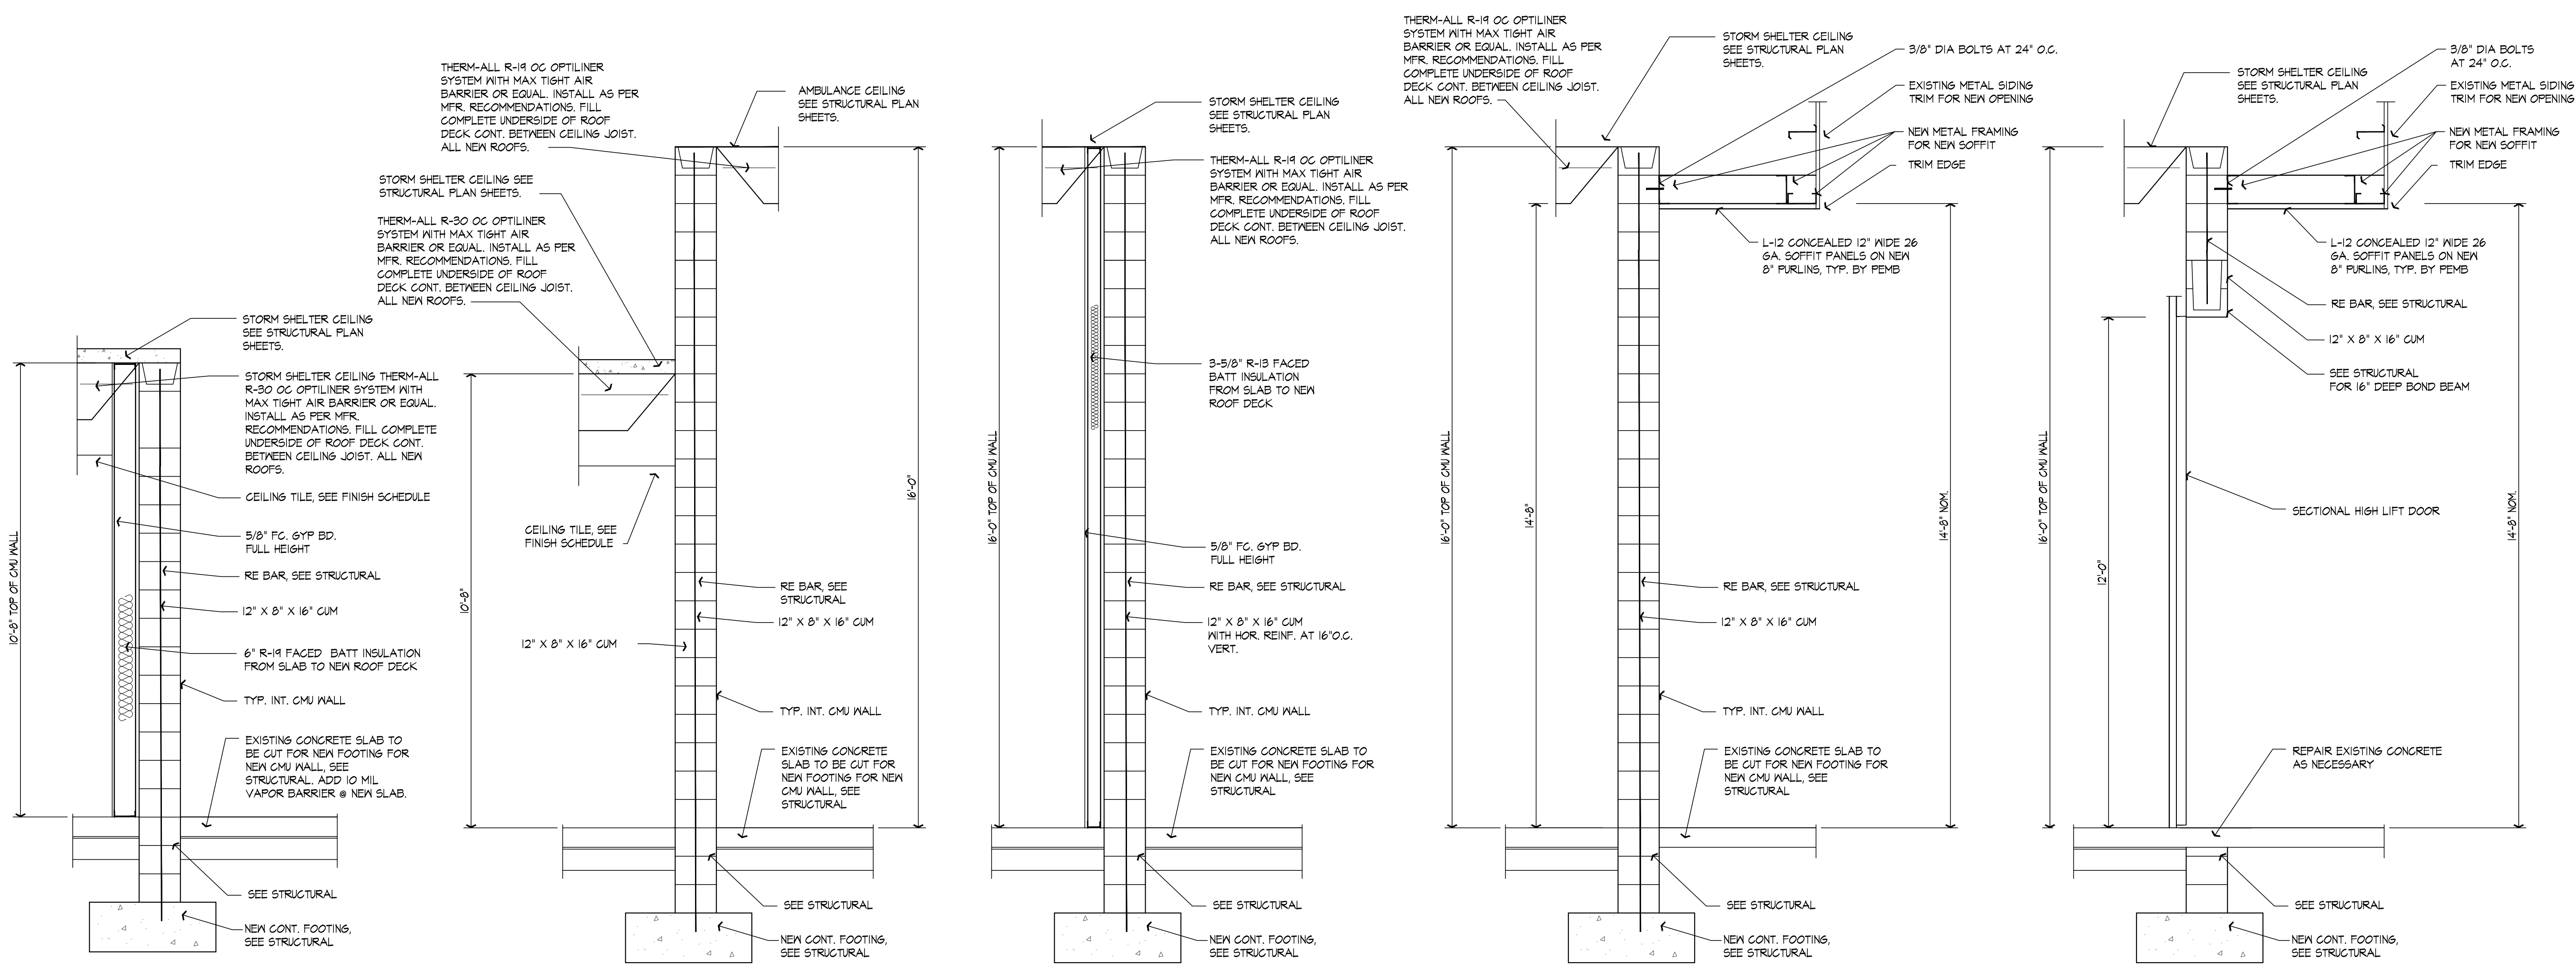

WALL SECTION - 10'-8"
SCALE: 1/2" = 1'-0"
C
A-2

WALL SECTION - 10'-8" & 16'-0"
SCALE: 1/2" = 1'-0"
D
A-2

WALL SECTION - 16"
SCALE: 1/2" = 1'-0"
E
A-2

WALL SECTION - 16"
SCALE: 1/2" = 1'-0"
F
A-2

SECTION AT NEXT TO SECTIONAL DOORS
WALL SECTION - 16"
SCALE: 1/2" = 1'-0"
G
A-2

**ROWAN COUNTY EMS
AMBULANCE GARAGE
MOREHEAD, KENTUCKY**

BY	
REVISION	
DATE	
PROJECT NO. 50710-02	DESIGNED BY BLL/MSF
	DRAWN BY BLL/MSF
	CHECKED BY MSF
	REVIEWED BY
	DATE APRIL 2020
	SCALE AS NOTED

Engineers
 Architects
 Planners
MSF
 OF KENTUCKY, INC.
 624 Wellington Way
 Morehead, KY 40353
 Phone: (609)223-5684
 Fax: (609)223-2607
 www.msfaia.com