



MSE of Kentucky, Inc.

Engineers/Architects/Planners

**624 Wellington Way
Lexington,
Kentucky 40503
859-223-5694
FAX 859-223-2607
E-Mail: mseinc@mselex.com**

**Addendum No. 3
London-Laurel County Economic Development Authority
McDaniel Industrial Park Access Road Grade, Drain and Paving
Bid Date: August 25, 2025
Addendum Issue Date: August 21, 2025**



The Contractor shall conform to the following changes, as same shall become binding upon the Contract to be issued in response to this invitation.

Plans:

Item 1: Replace Plan Sheet C-1 with the attached revised Plan Sheet C-1. A revised CADD file is also available on our website.

END OF ADDENDUM NO. 3

8/21/2025 2:27 PM

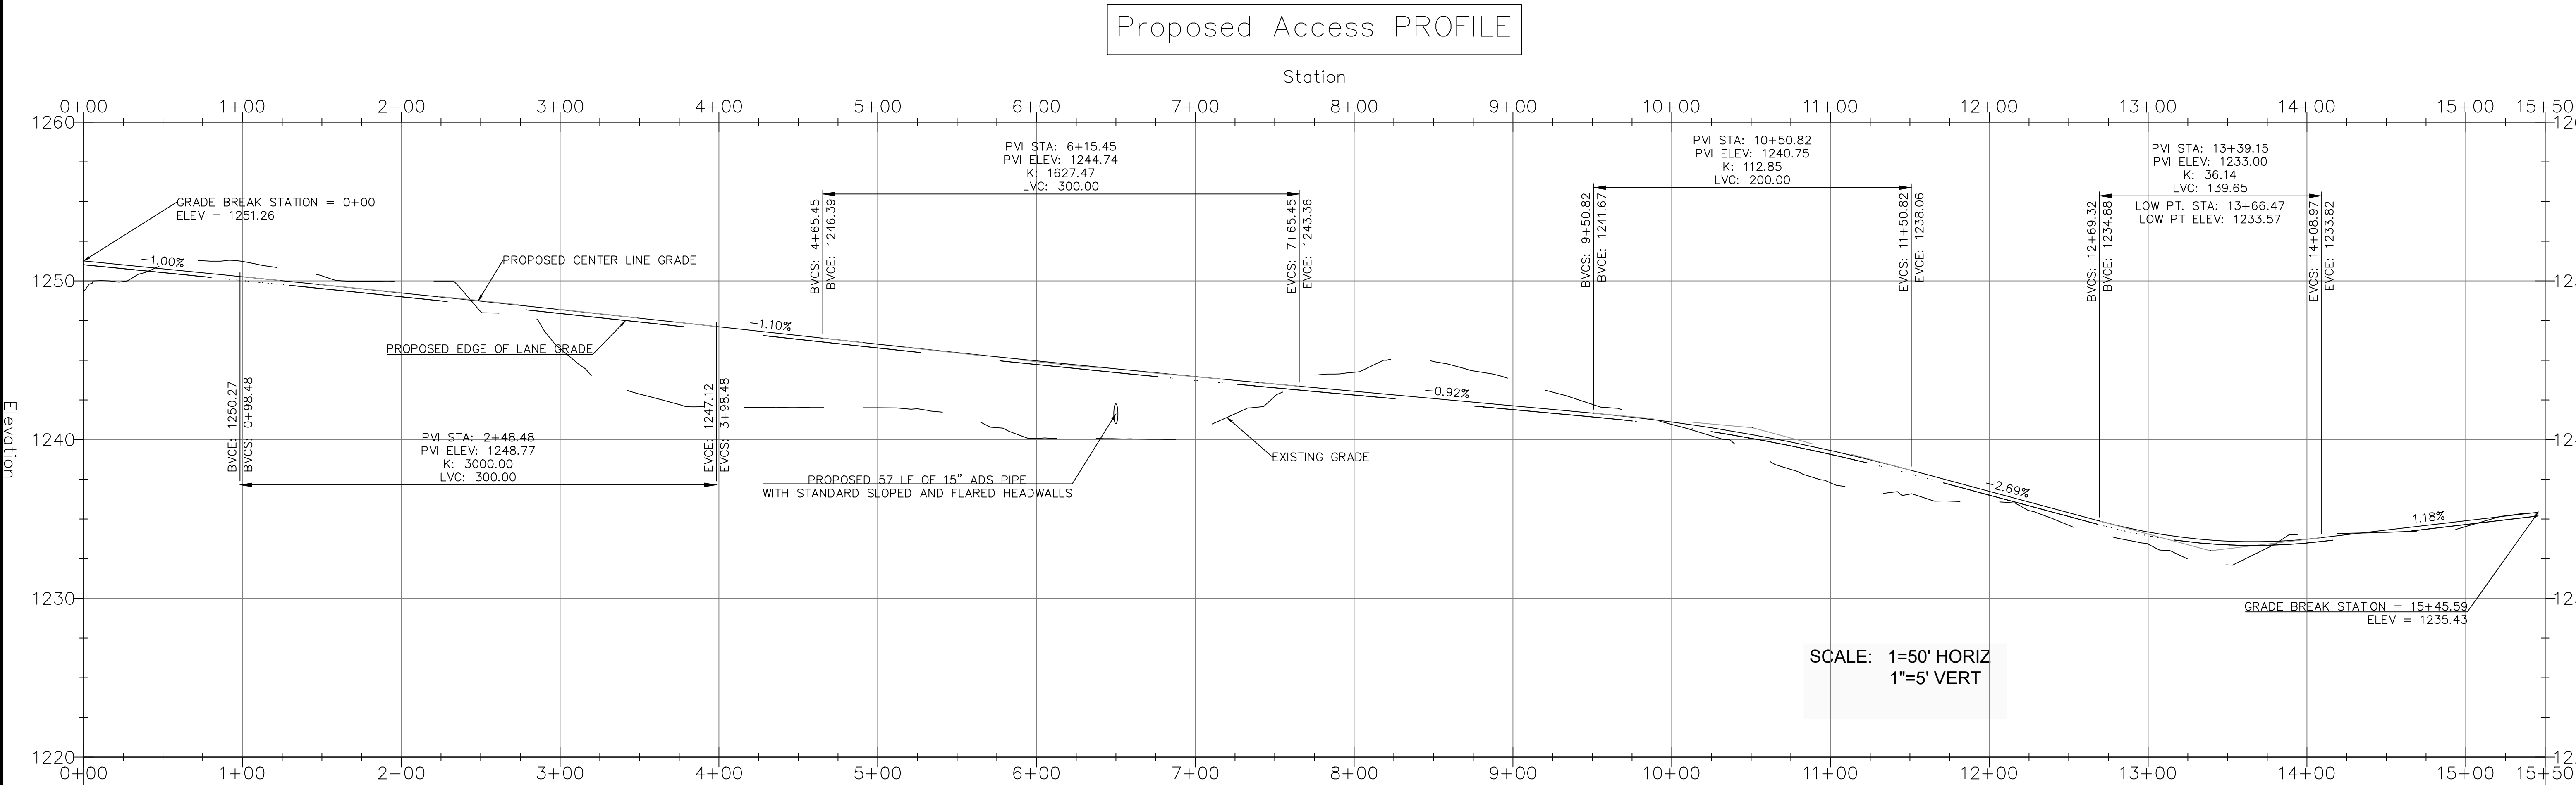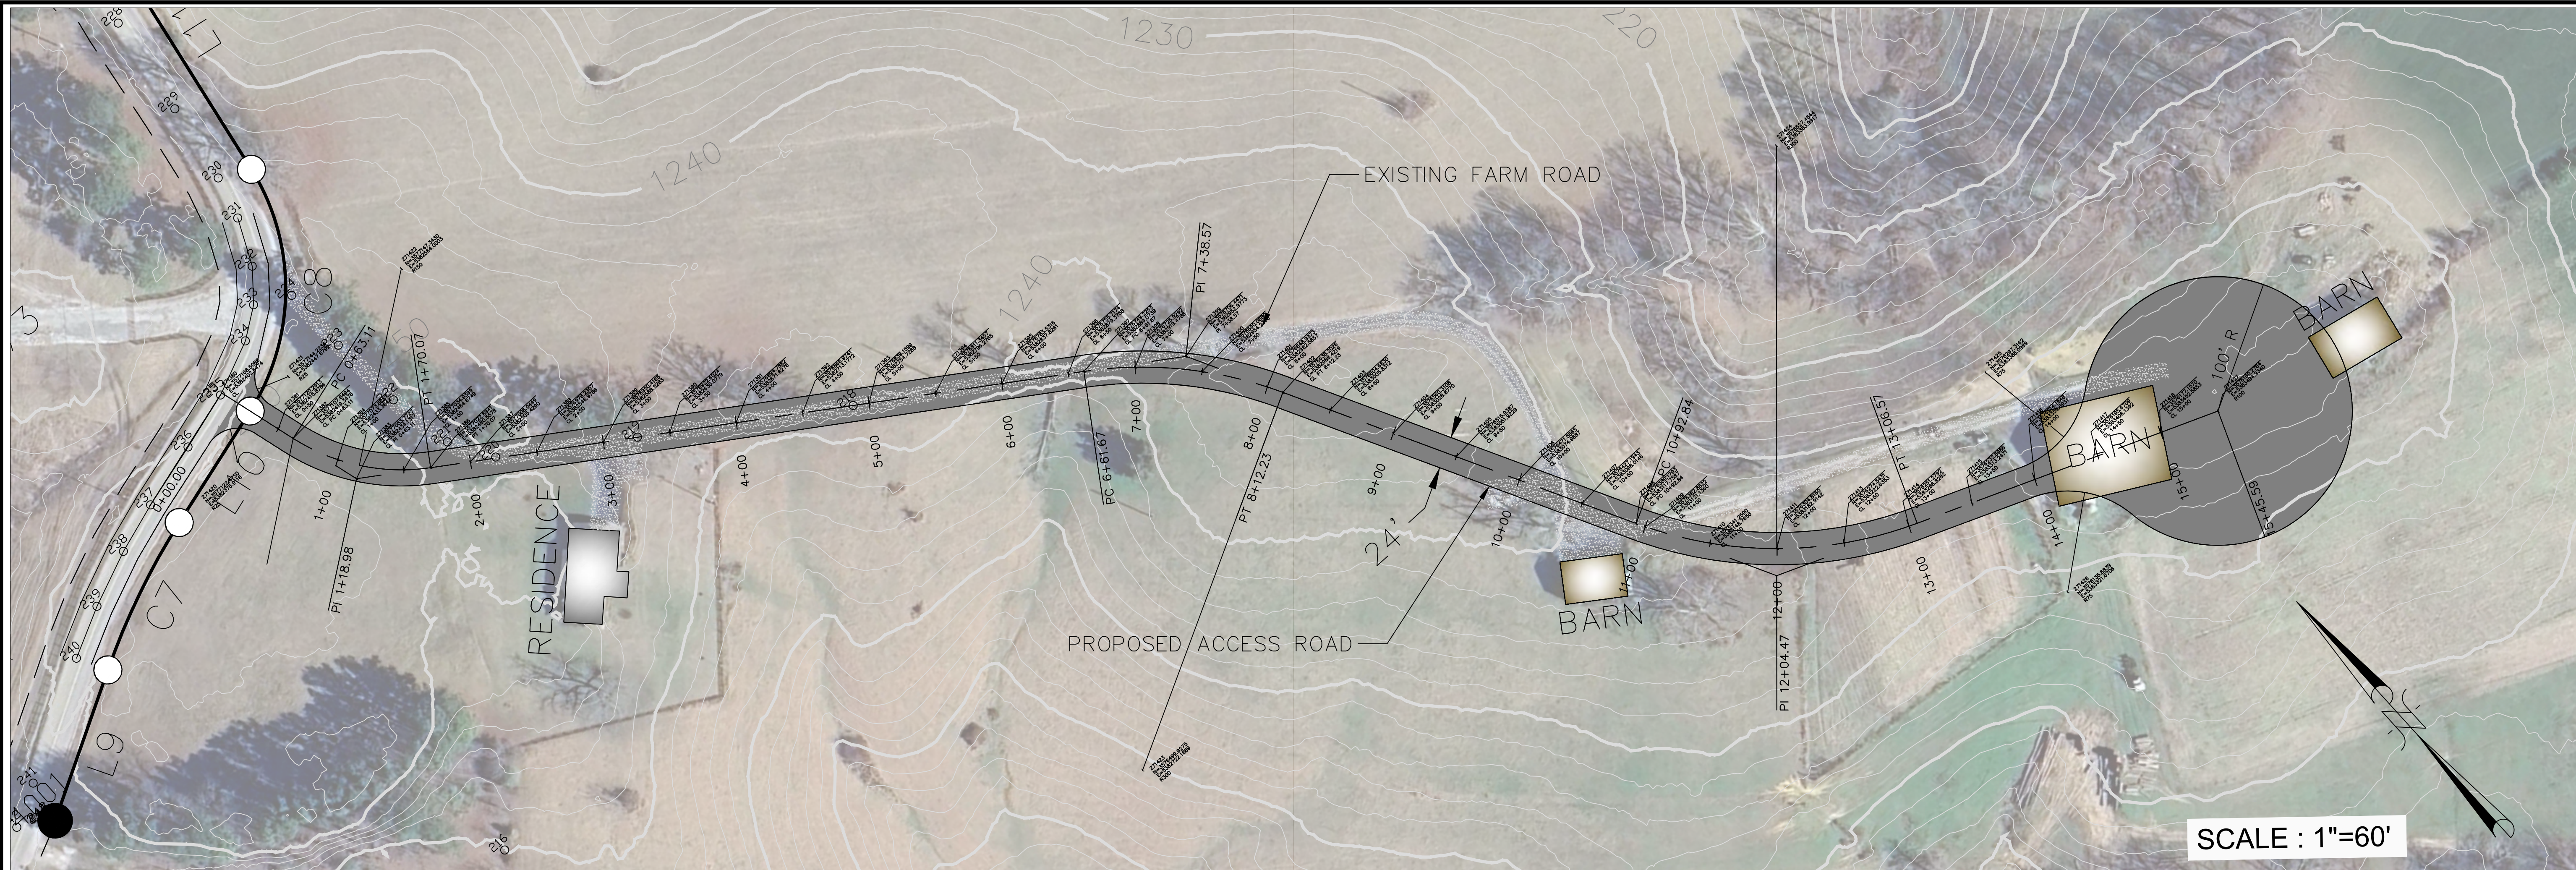

PROPOSED ACCESS ROAD PLAN AND PROFILE



McDANIEL INDUSTRIAL PARK
ACCESS ROAD
LONDON - LAUREL COUNTY
ECONOMIC DEVELOPMENT AUTHORITY
LAUREL COUNTY, KENTUCKY

PROJECT NO.	DATE	REVISION	BY
2040-112	08/21/2025		
DESIGNED BY: MSE			
DRAWN BY: C.R.H.			
CHECKED BY: G.A.R.			
REVIEWED BY: G.A.R.			
DATE: AUGUST 2025			
SCALE: AS SHOWN			

Design Documents:
The design professional herein is not responsible and liable for problems which arise from failure to follow these plans, specifications and the contract documents.
Copyright © 2025 by MSE of Kentucky, Inc. All rights reserved. No part of this document may be reproduced or transmitted in any form or by any means electronic or mechanical, including photocopying, recording, or by any information storage and retrieval system, without permission in writing from MSE of Kentucky, Inc. The design professional herein is not responsible and liable for problems which arise from failure to follow these plans, specifications and the contract documents.

MSE
OF KENTUCKY, INC.
Engineers
Architects
Planners
624 Wellington Way
Lexington, Ky. 40503
Phone: (859)223-5694
Fax: (859)223-2607
www.mselex.com

DRAWING NO.

C-1

SHEET OF