



LINTEL SCHEDULE		
MASONRY OPENING SIZE	WALL TYPES	REMARKS
3'-0" MAXIMUM OPS.	(U)-4 3-1/2" x 3-1/2" x 5/16"	
5'-0" MAXIMUM OPS.	(U)-4 4" x 3-1/2" x 5/16"	

GENERAL NOTES:


- INSTALL LINTEL ANGLES FOR MASONRY OPENINGS IN ACCORDANCE WITH SCHEDULE ABOVE. INSTALL LONG LEG OF ANGLE VERTICAL.
- PROVIDE 8" MINIMUM BEARING FOR STL. ANGLE SUPPORTING BRICK VENEER ON EACH END.

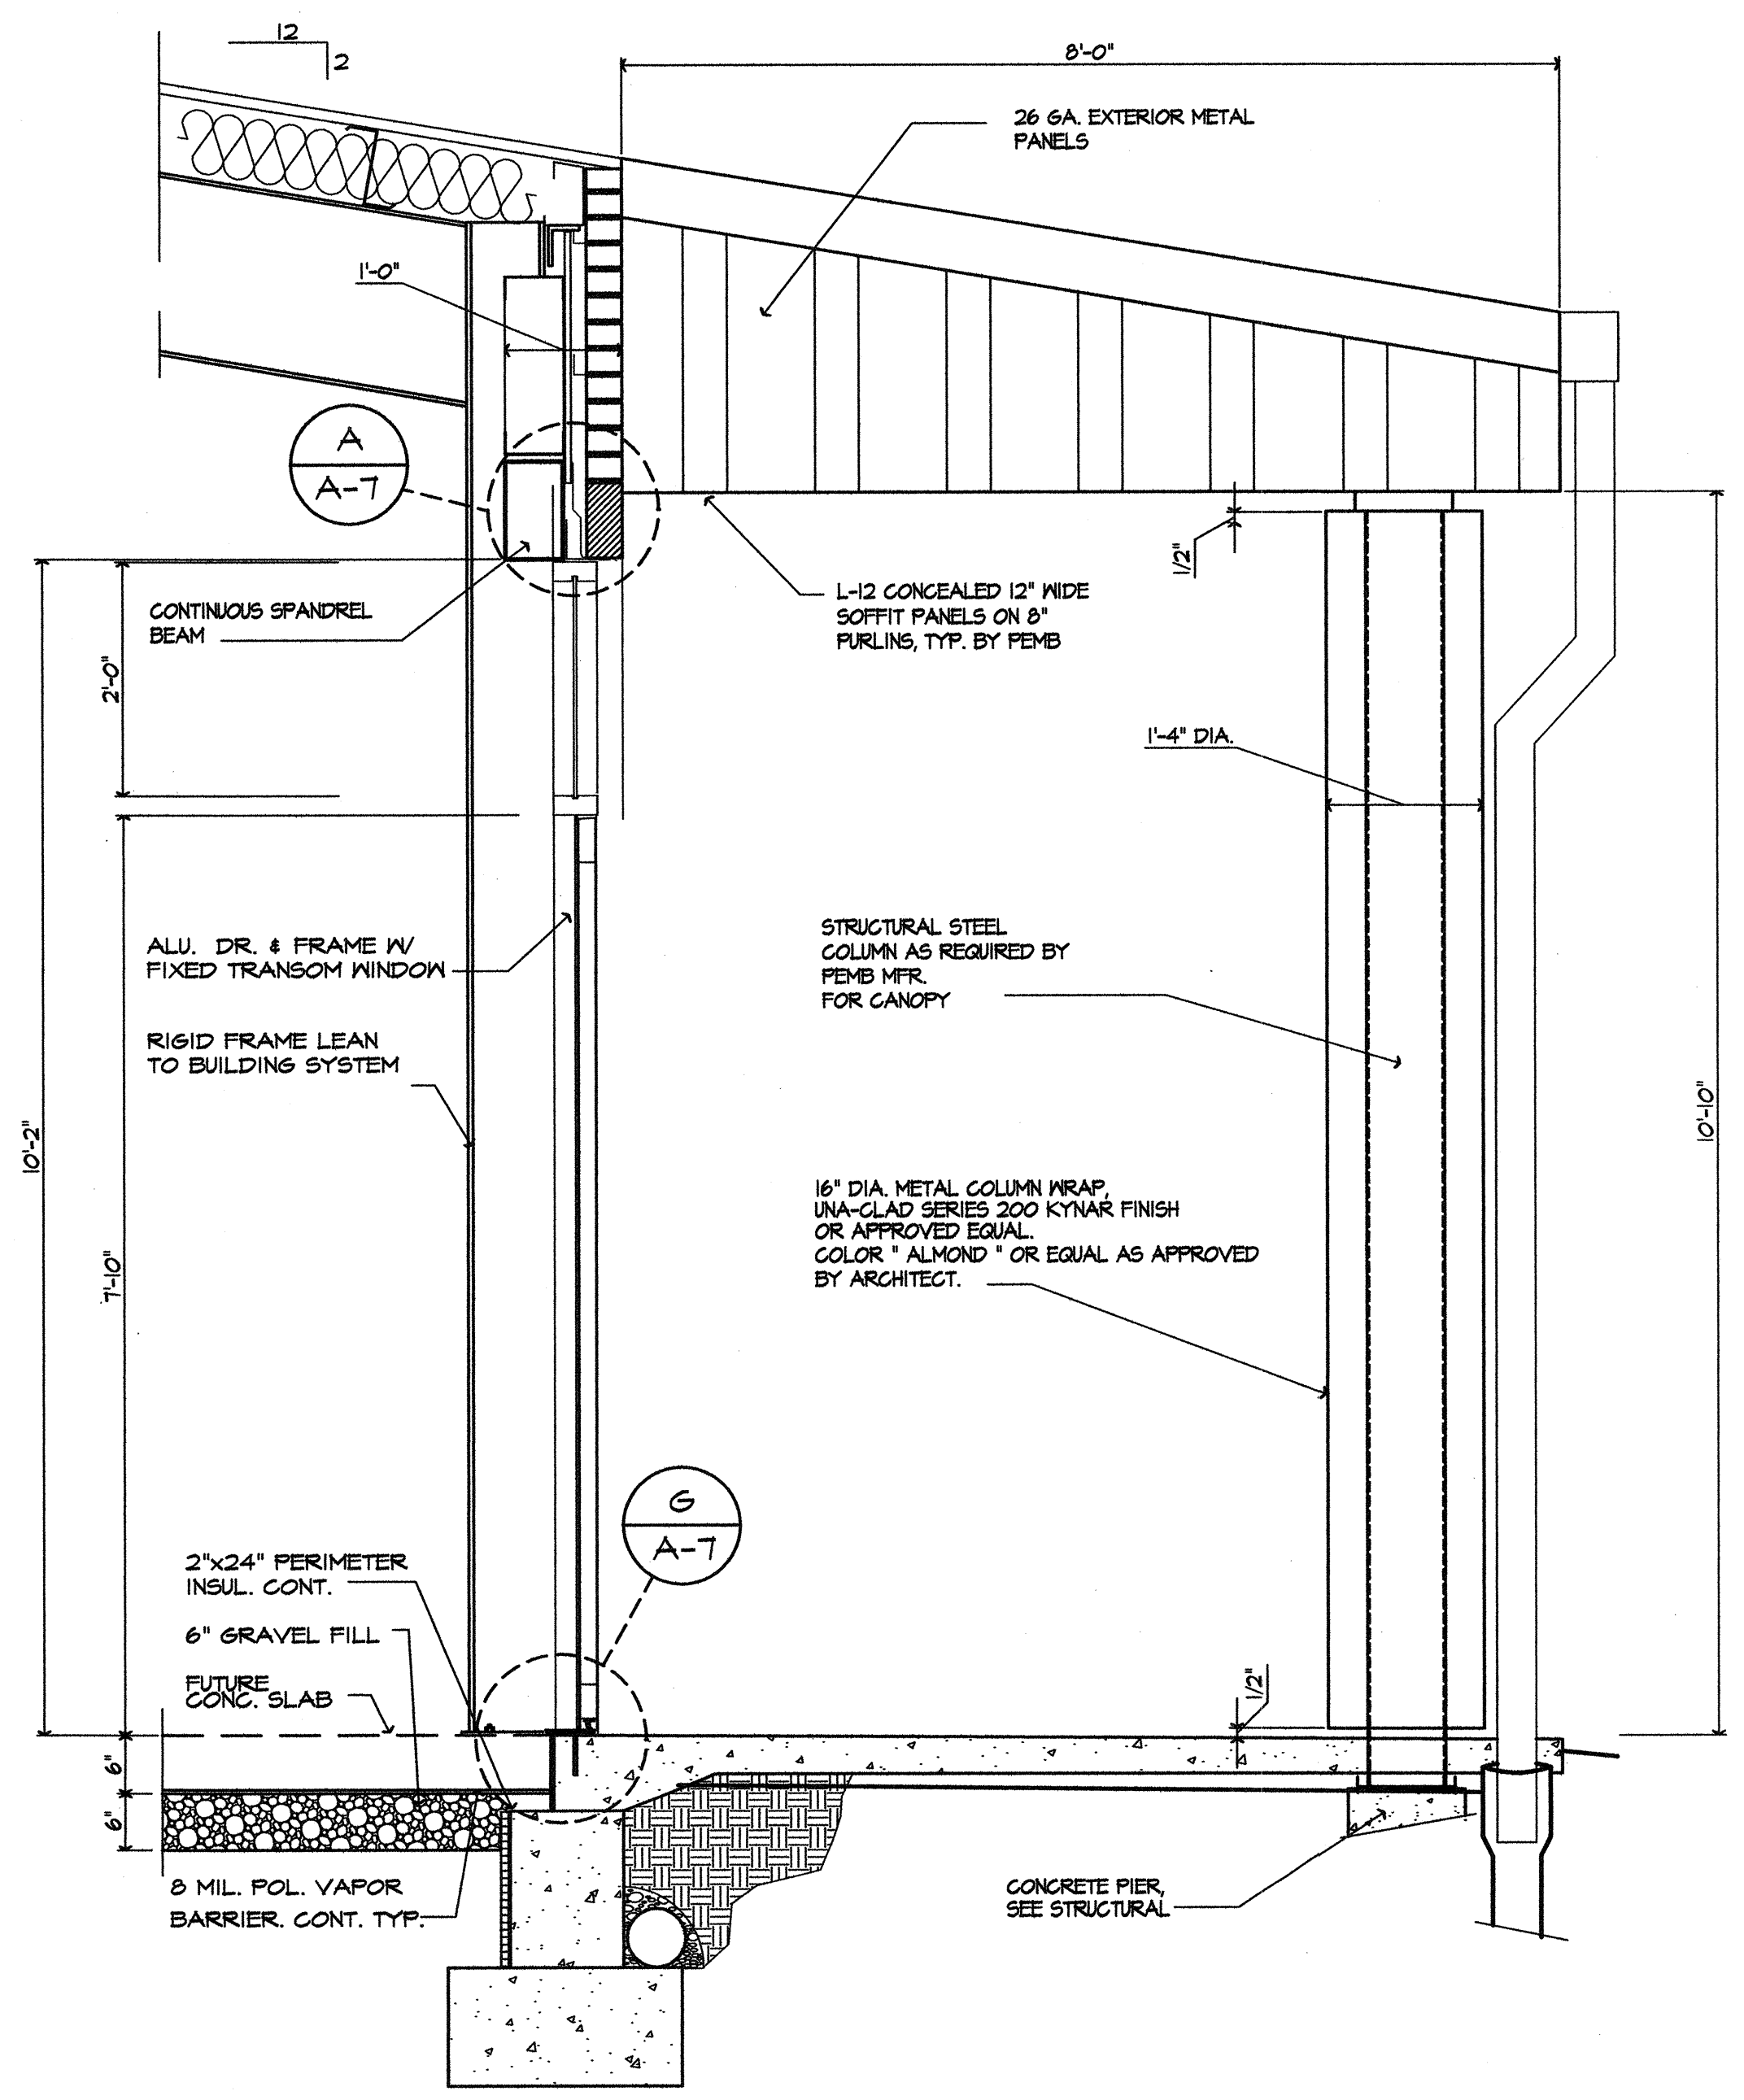


WALL SECTION @ OFFICE (A-A-6)
SCALE: 3/4" = 1' - 0"

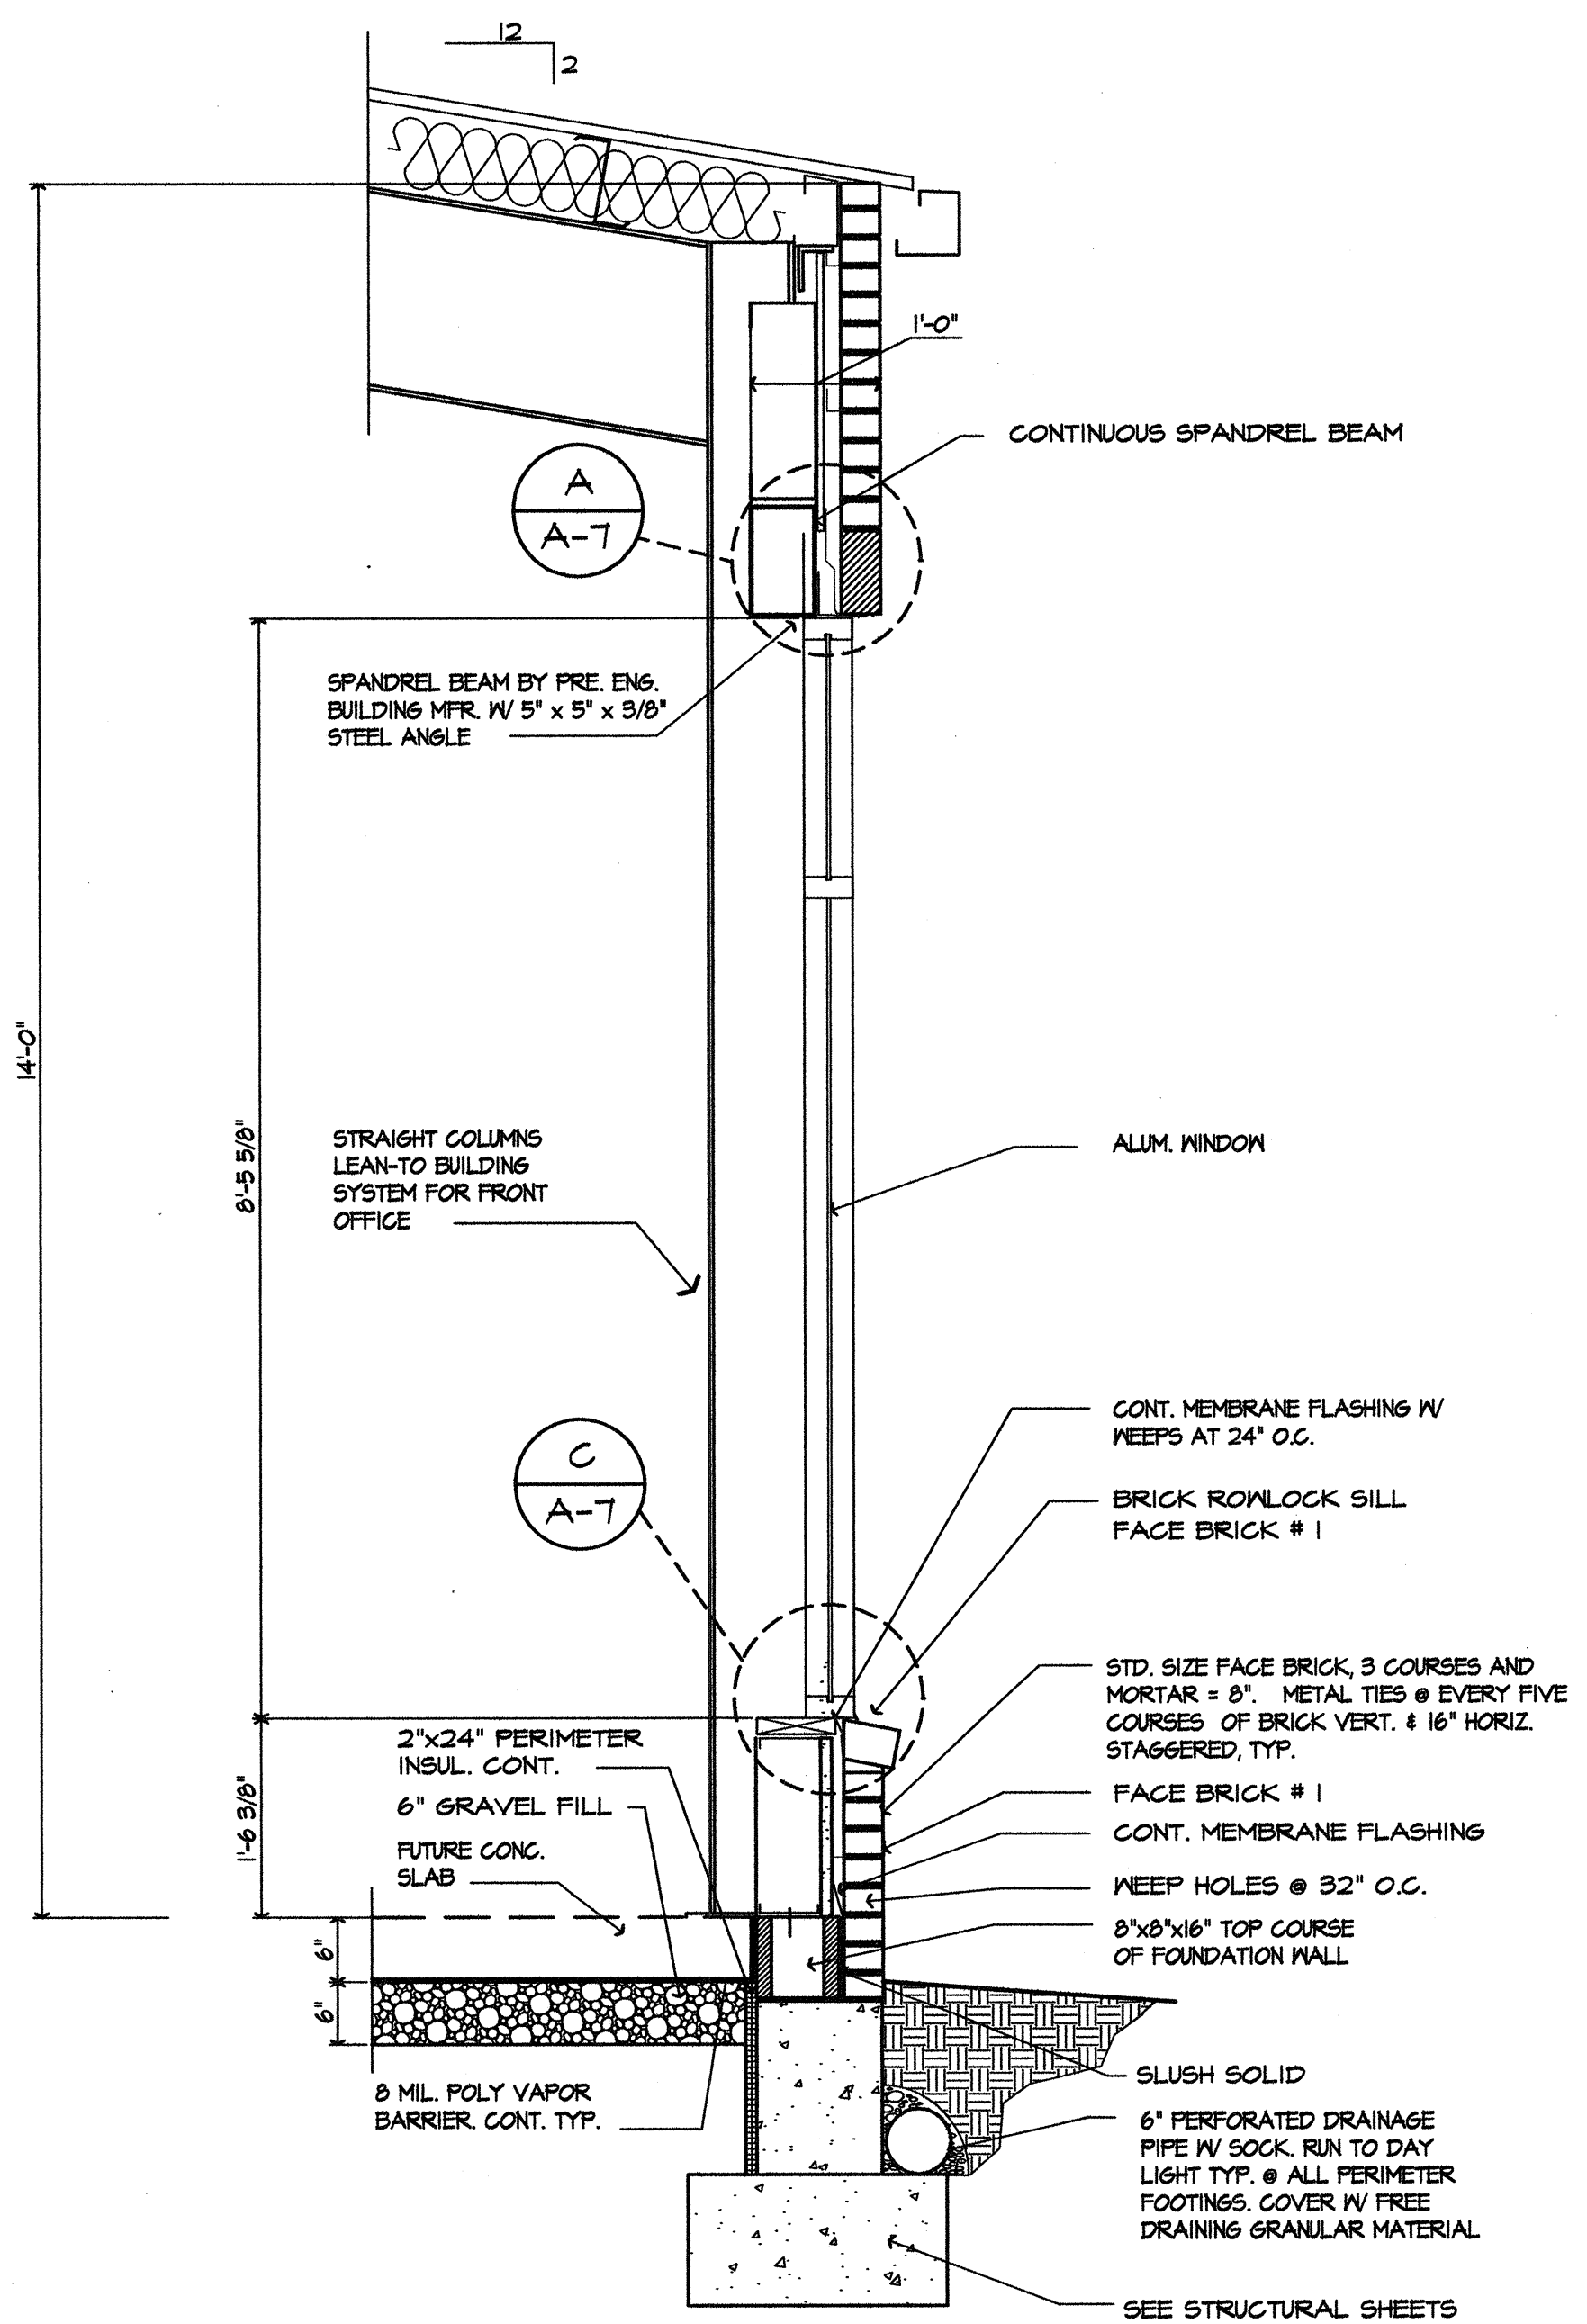

WALL SECTION @ OFFICE (B-B-6)
SCALE: 3/4" = 1' - 0"

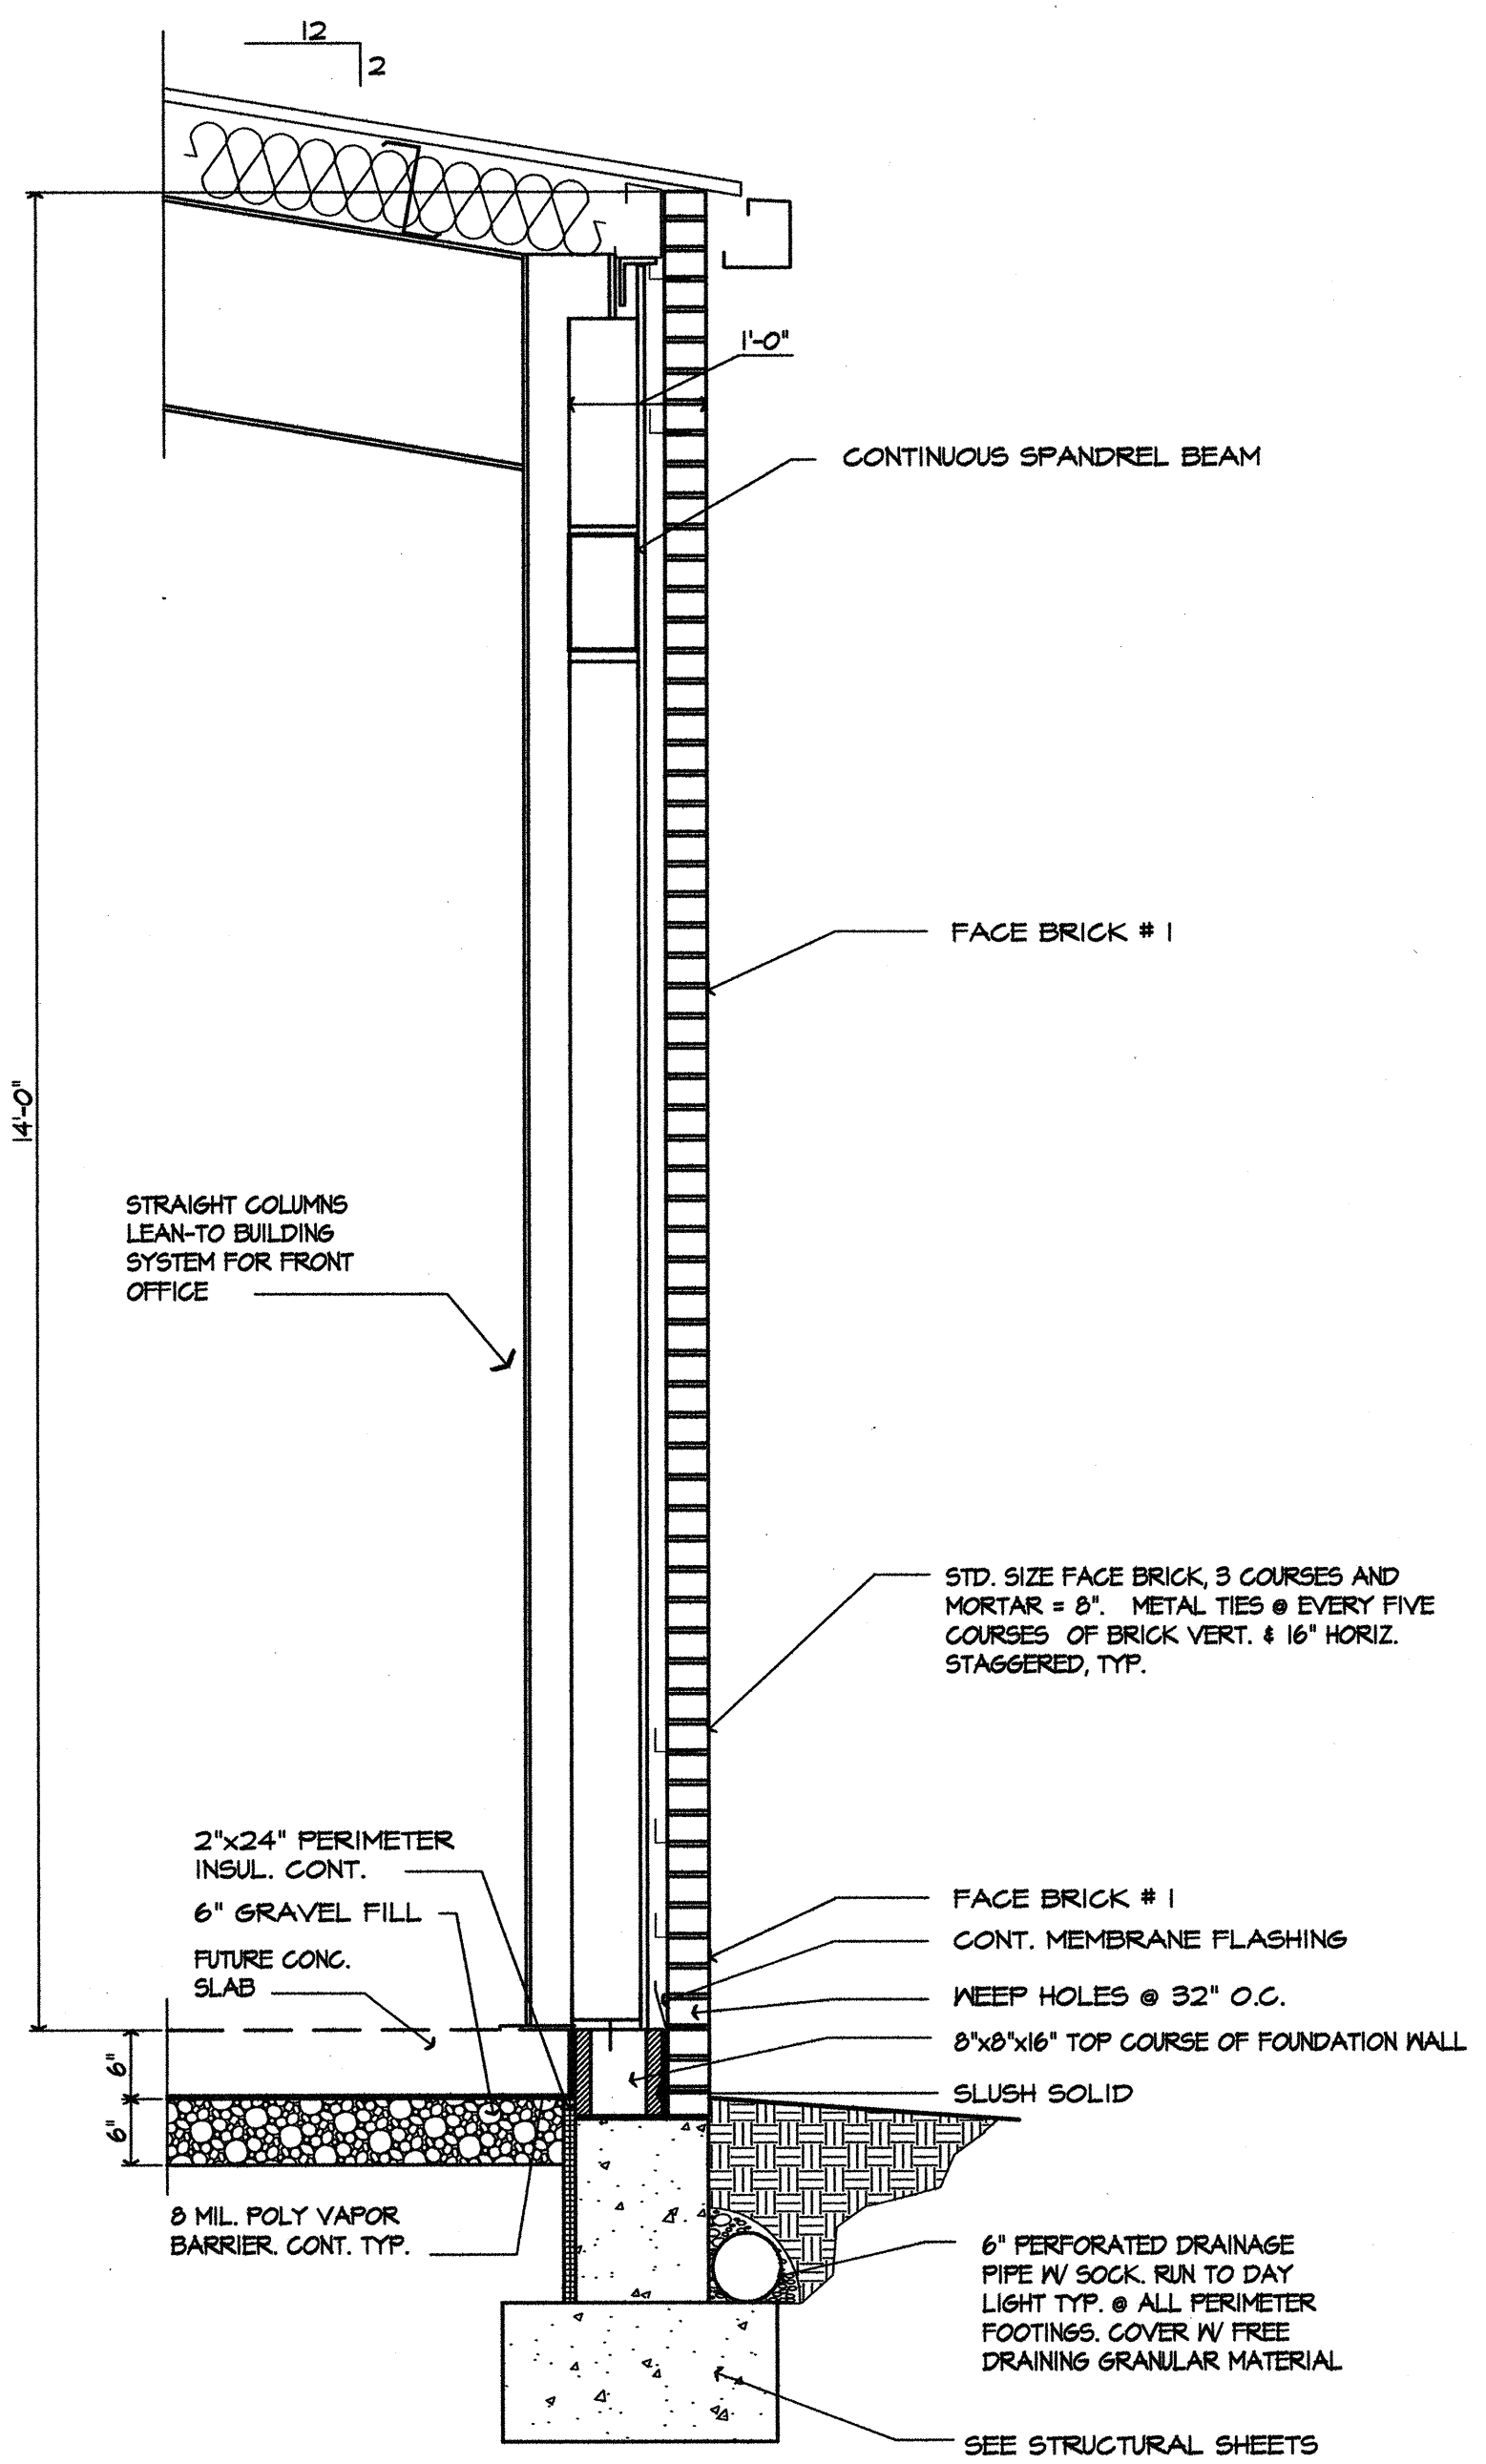

WALL SECTION @ OFFICE (C-C-6)
SCALE: 3/4" = 1' - 0"

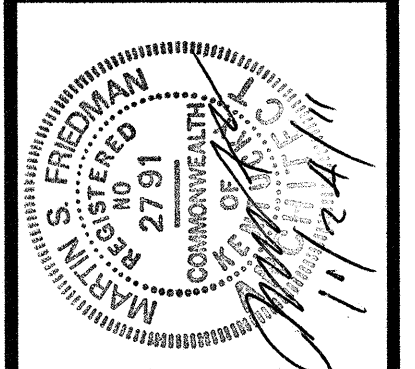

**SPECULATIVE BUILDING
MMRC
DEVELOPMENT AUTHORITY**

PROJECT NO. 2054-30	DESIGNED BY MSF	DRAWN BY MSF	CHECKED BY MSF	REVIEWED BY MSF	DATE OCT. 2011	SCALE AS NOTED
BY	REVISION	DATE	<small>DESIGN DOCUMENTS: I assume any and all responsibility and liability for problems which arise from failure to follow these plans, specifications and the design intent they convey. COPYRIGHT © 2011. All rights reserved. This document is the property of M&E of Kentucky, Inc. and no part of it may be reproduced or transmitted in any form or by any means, electronic or mechanical, including photocopying, recording, or by any information storage and retrieval system, without the prior written permission of M&E of Kentucky, Inc.</small>			

M&E OF KENTUCKY, INC.
 Engineers
 Architects
 Planners

624 Wellington Way
 Lexington, KY 40503
 Phone: (650)223-8884
 Fax: (650)223-2807
 www.mseinc.com

DRAWING NO.
A-6
SHEET OF