


1st FLOOR PLAN - MACHINE LAYOUT A
 SCALE: 1/32"=1'-0" A-1.0

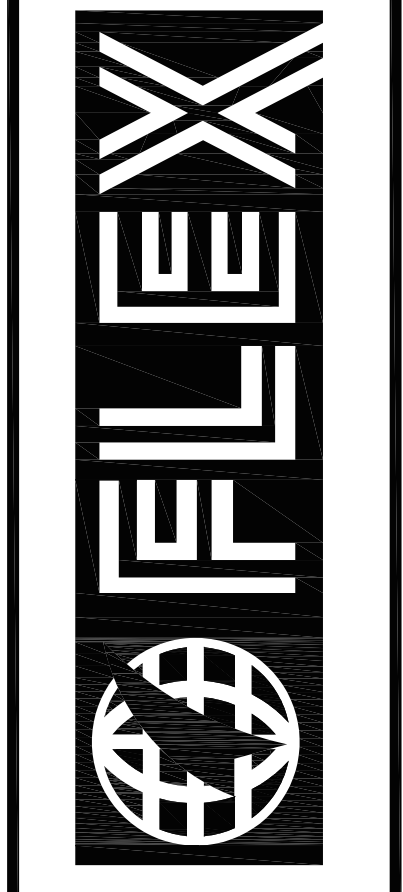

FLEX FILMS (USA) INC.
 1221 NORTH BLACK BRANCH ROAD
 ELIZABETHTOWN, KENTUCKY 42702
 PROJECT L-12 BOPET U.S.A.

DATE	REVISION	BY

DESIGN DOCUMENTS:
 In the future plans, specifications and all other data, they contain:
 COPYRIGHT © 2006, all rights reserved. Considered for sale by FLEX FILMS (USA) INC. and its subsidiaries. No part of this document may be reproduced, stored in a retrieval system, or transmitted in any form or by any means, electronic, mechanical, photocopying, recording, or by any information storage and retrieval system, without the prior written permission of FLEX FILMS (USA) INC.

PROJECT NO. 2064-25	DESIGNED BY NSE
DRAWN BY AJG	CHECKED BY GAR
DATE JUNE 2011	SCALE AS NOTED

**Engineers
 Architects
 Planners**

nse
OF KENTUCKY, INC.

524 W. Main St.
 Louisville, KY 40203
 Phone: (502) 583-5884
 Fax: (502) 225-8807
 www.nseinc.com

DRAWING NO.
**UFL-L12
 ML-001**

MACHINE LAYOUT OVERALL PLAN