


NOTE:
SEE STRUCTURAL DRAWINGS
FOR ACTUAL COLUMN GRID
LAYOUT AND LOCATION.

ENLARGED FLOOR PLAN "A" (SECOND FLOOR)
SCALE: 1/8"=1'-0"

ENLARGED FLOOR PLAN "A"
SCALE: 1/8"=1'-0"

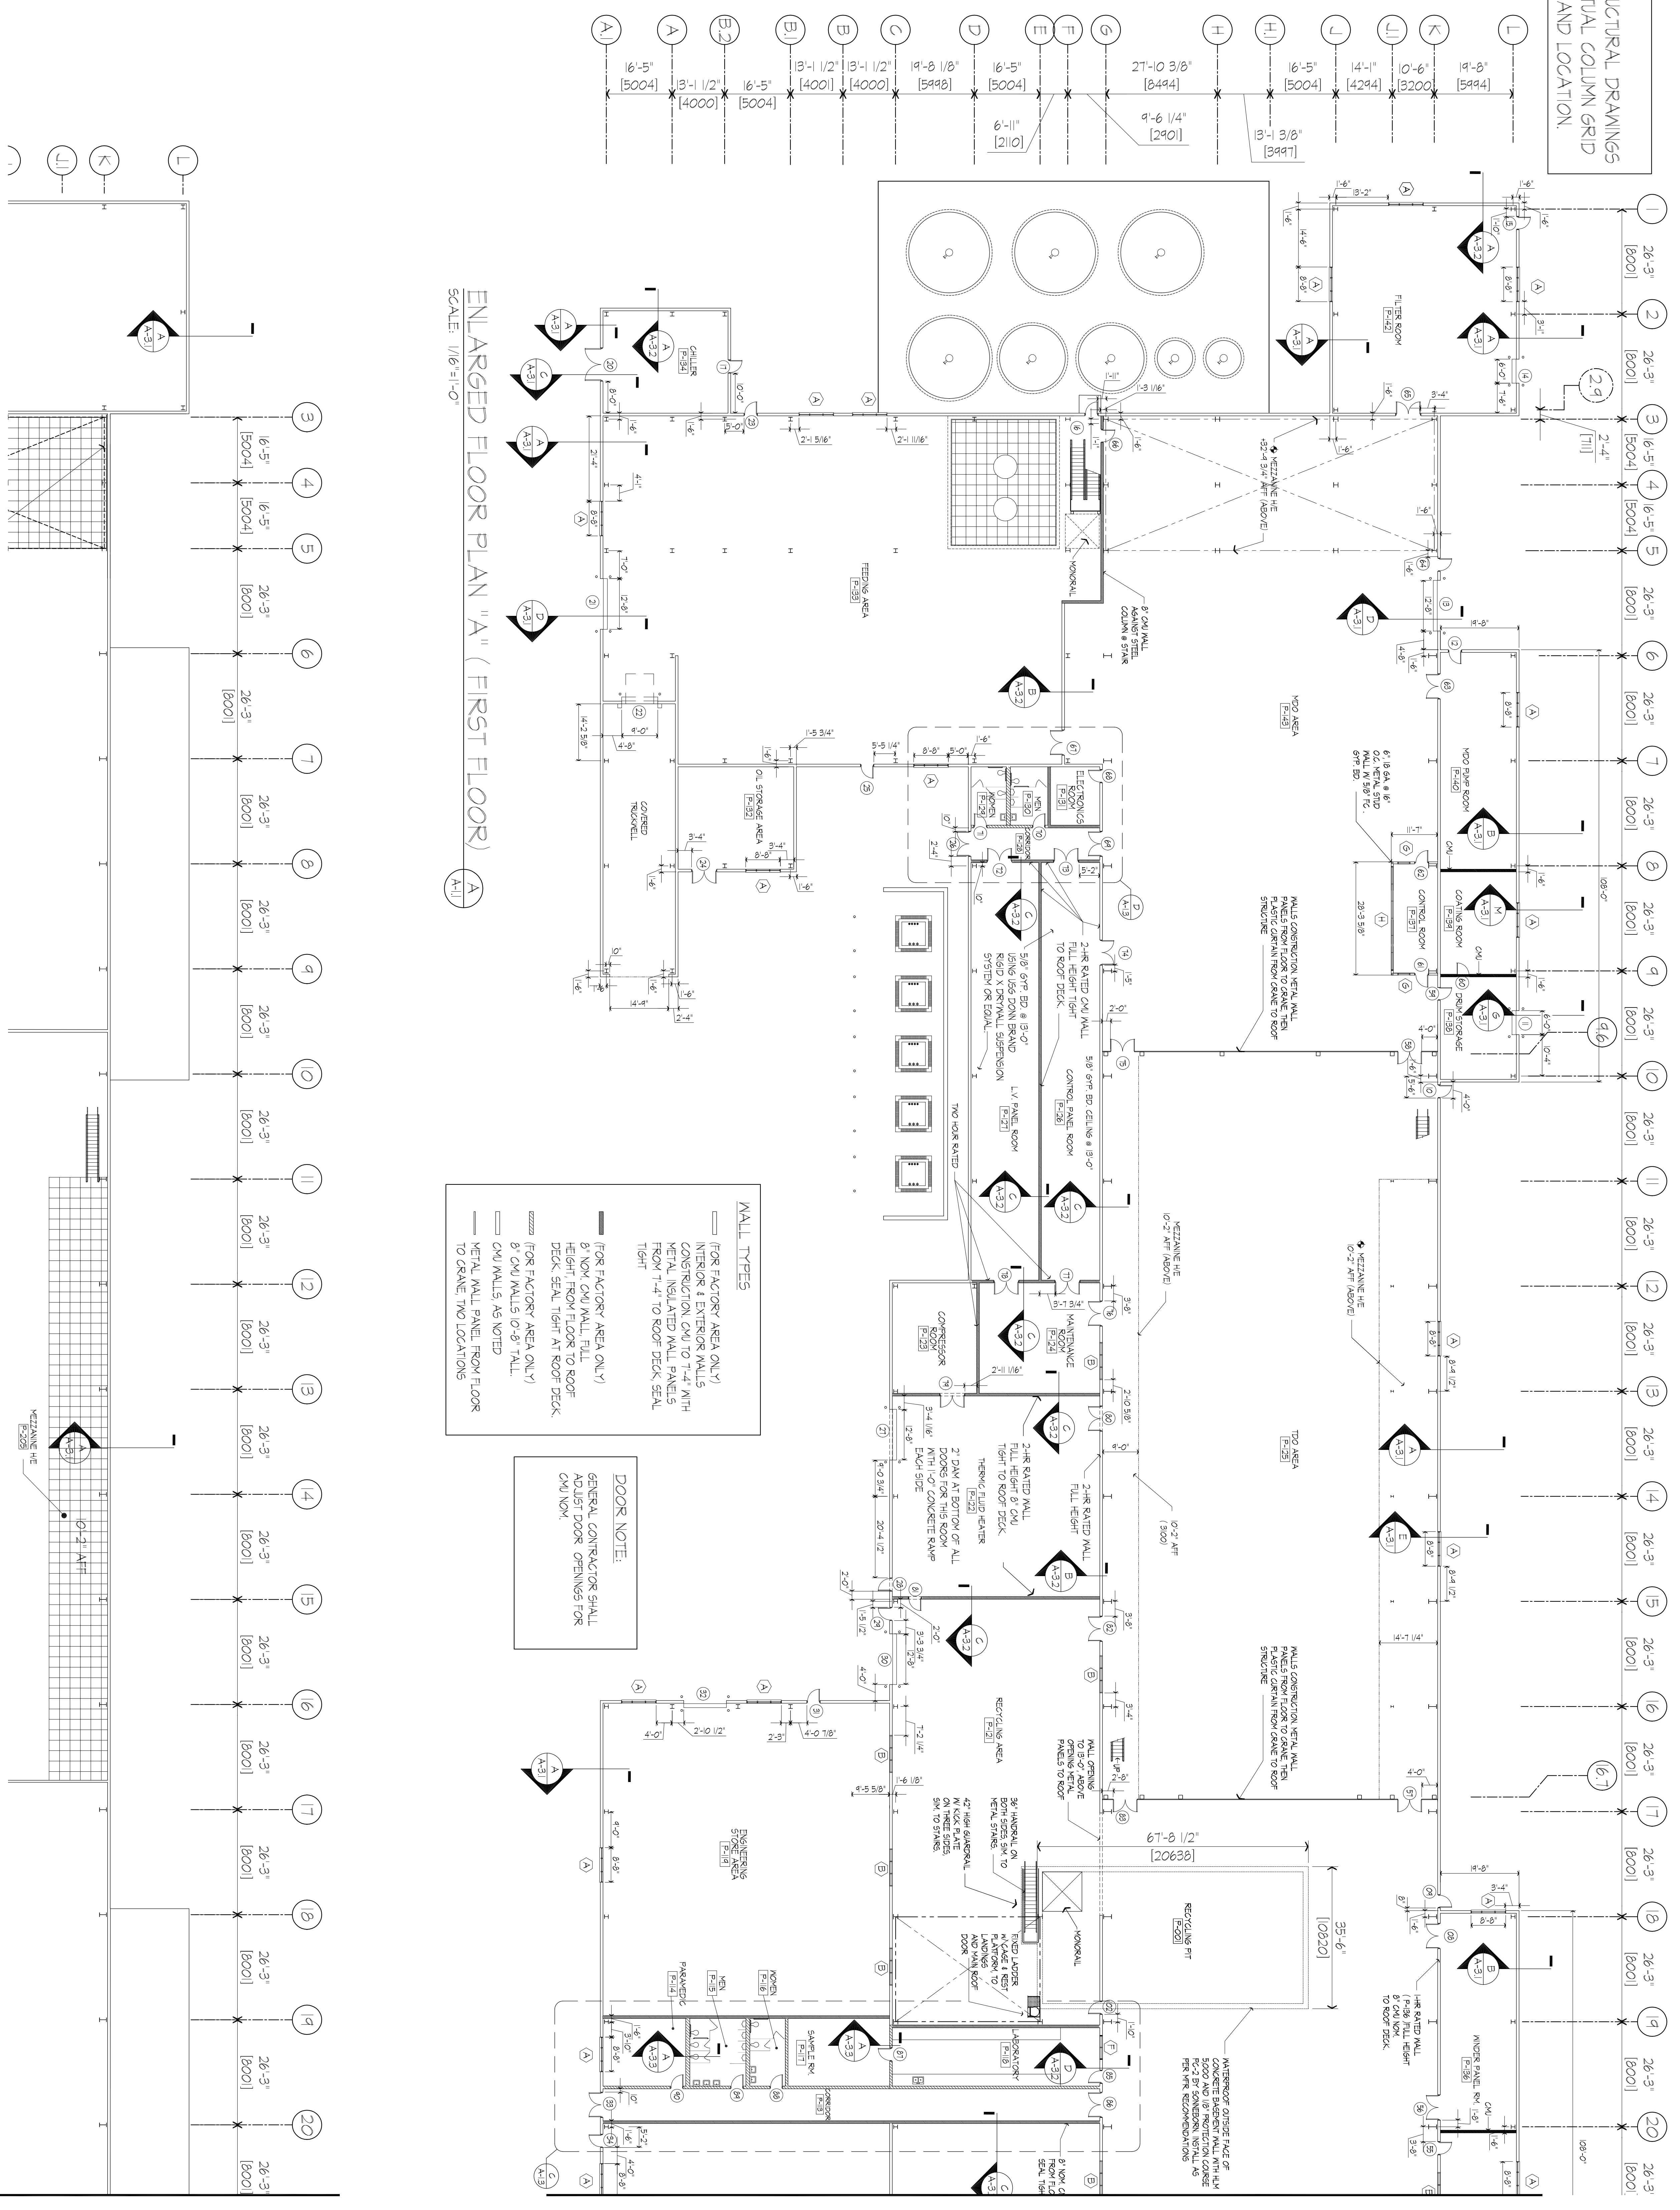

ENLARGED FLOOR PLAN "A" (FIRST FLOOR)
SCALE: 1/8"=1'-0"

- MALL TYPES**
- (FOR FACTORY AREA ONLY) INTERIOR & EXTERIOR MALLS CONSTRUCTION ONLY TO 44" WITH METAL INSULATED WALL PANELS FROM 1'-4" TO ROOF DECK SEAL TIGHT
 - (FOR FACTORY AREA ONLY) 8' NOM. CON. WALL FULL HEIGHT FROM FLOOR TO ROOF DECK SEAL TIGHT AT ROOF DECK
 - (FOR FACTORY AREA ONLY) 8' CON. WALLS 0-8' TALL
 - (FOR FACTORY AREA ONLY) 8' CON. WALLS 0-8' TALL
 - METAL WALL PANEL FROM FLOOR TO CRANE TWO LOCATIONS


DOOR NOTE:
GENERAL CONTRACTOR SHALL ADJUST DOOR OPENINGS FOR CON. WORK.

PROJECT NO.	DATE	REVISION	BY
0524-02	10-21-11	REVISION NUMBER ONE	
	12-28-11	REVISION 3 - CMU AND REVISED COLUMNS	

DESIGN DOCUMENTS
The design professional warrants any and all responsibility and liability for problems which arise from failure to follow these plans specifications and the design intent being conveyed.
COPYRIGHT ©
This document contains proprietary material considered confidential by MSE of Kentucky, Inc. and on which MSE of Kentucky, Inc. has proprietary rights. Neither receipt nor possession of these plans confers any right to reproduce the document or any part thereof, or to disclose any information contained therein to others, or to use it for any purpose without the written permission of MSE of Kentucky, Inc.

DESIGNED BY MSF/BLL
DRAWN BY BLL
CHECKED BY MSF
REVIEWED BY
DATE JULY 2011
SCALE AS NOTED

FLEX FILMS (USA) INC.
1221 NORTH BLACK BRANCH ROAD
ELIZABETHTOWN, KENTUCKY 42702
PROJECT L-12 BOPET U.S.A.

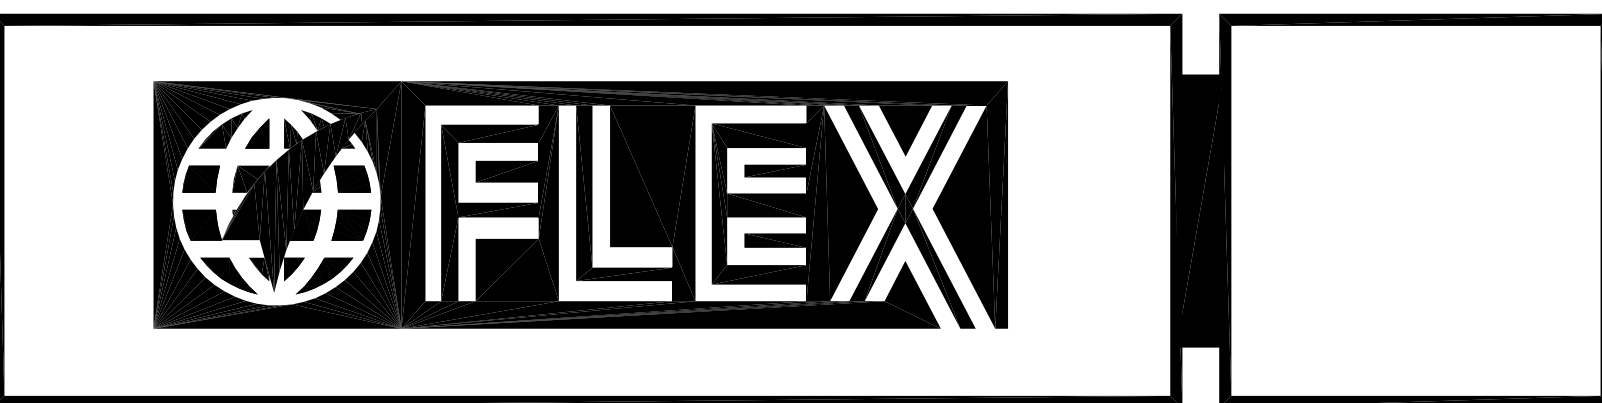

DRAWING NO.
UFL-L12
A-1.1

MSE
OF KENTUCKY, INC.
624 Wellington Way
Lexington, KY 40503
Phone: (859) 223-5644
Fax: (859) 223-2601
www.mselex.com