


ENLARGED FLOOR PLAN "B" (FIRST FLOOR) B
 SCALE: 1/16"=1'-0" A-12

WALL TYPES

- (FOR FACTORY AREA ONLY) INTERIOR & EXTERIOR WALLS CONSTRUCTION CMU TO T-4" WITH METAL INSULATED WALL PANELS FROM T-4" TO ROOF DECK, SEAL TIGHT
- (FOR FACTORY AREA ONLY) 8" NOM. CMU WALL, FULL HEIGHT, FROM FLOOR TO ROOF DECK, SEAL TIGHT AT ROOF DECK.
- (FOR FACTORY AREA ONLY) 8" CMU WALLS 10'-8" TALL.
- CMU WALLS, AS NOTED
- METAL WALL PANEL FROM FLOOR TO CRANE, TWO LOCATIONS


DOOR NOTE:
 GENERAL CONTRACTOR SHALL ADJUST DOOR OPENINGS FOR CMU NOM.

NOTE:
 SEE STRUCTURAL DRAWINGS FOR ACTUAL COLUMN GRID LAYOUT AND LOCATION.

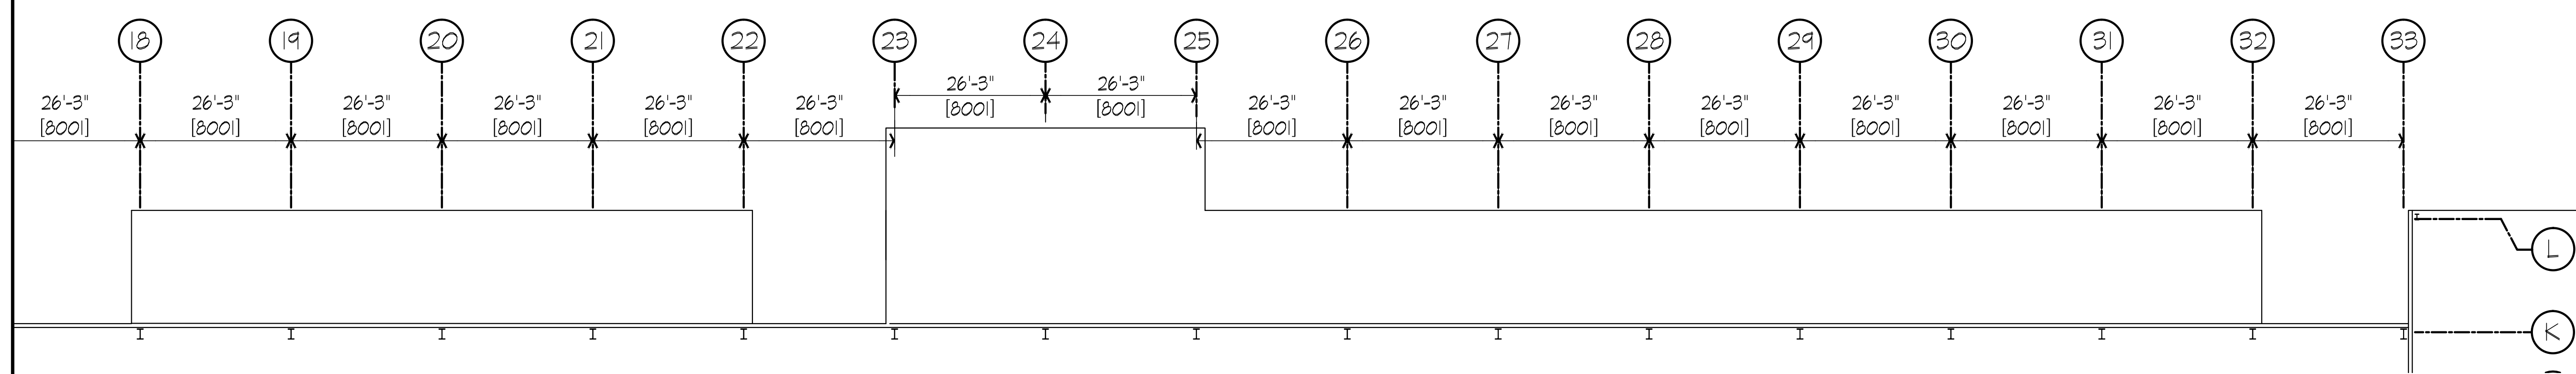

ENLARGED FLOOR PLAN "B" (SECOND FLOOR) B
 SCALE: 1/16"=1'-0" A-12

ENLARGED FLOOR PLANS "B"

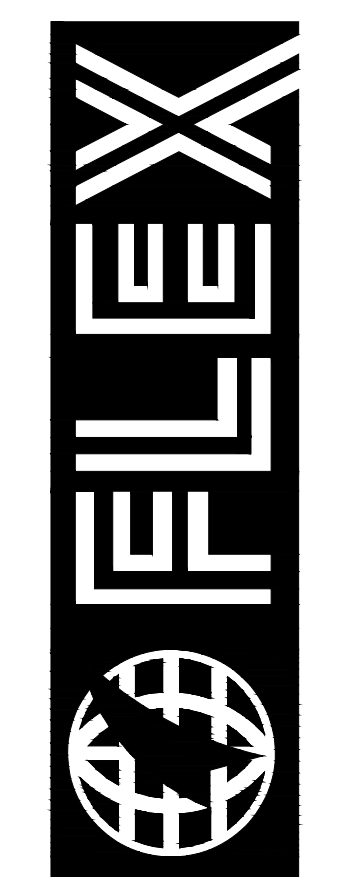

FLEX FILMS (USA) INC.
 1221 NORTH BLACK BRANCH ROAD
 ELIZABETHTOWN, KENTUCKY 42702
 PROJECT L-12 BOPET U.S.A.

DATE	REVISION	NUMBER	BY
12-28-11	REVISION 3 - CMU AND REVISED COLUMNS		
05-24-02	PROJECT NO.	0524-02	
	DESIGNED BY	MGF/BLL	
	DRAWN BY	BLL	
	CHECKED BY	MGF	
	REVIEWED BY		
	DATE	JULY 2011	
	SCALE	AS NOTED	

nse
OF KENTUCKY, INC.
 Engineers
 Architects
 Planners
 624 Wellington Way
 Lexington, KY 40505
 Phone: (606) 225-5644
 Fax: (606) 225-2601

DRAWING NO.
UFL-L12
A-1.2