




FRONT ELEVATION (NORTH SIDE)
SCALE: 1/32"=1'-0"
A

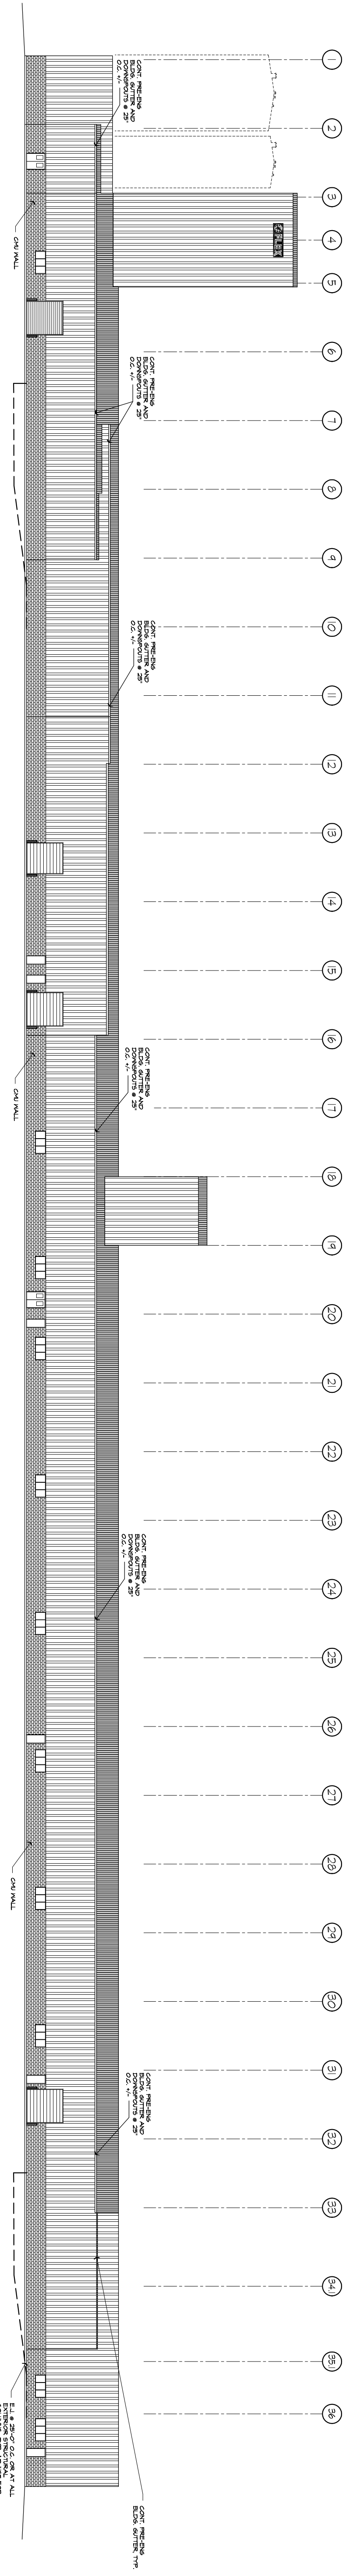

REAR ELEVATION (SOUTH SIDE)
SCALE: 1/32"=1'-0"
B

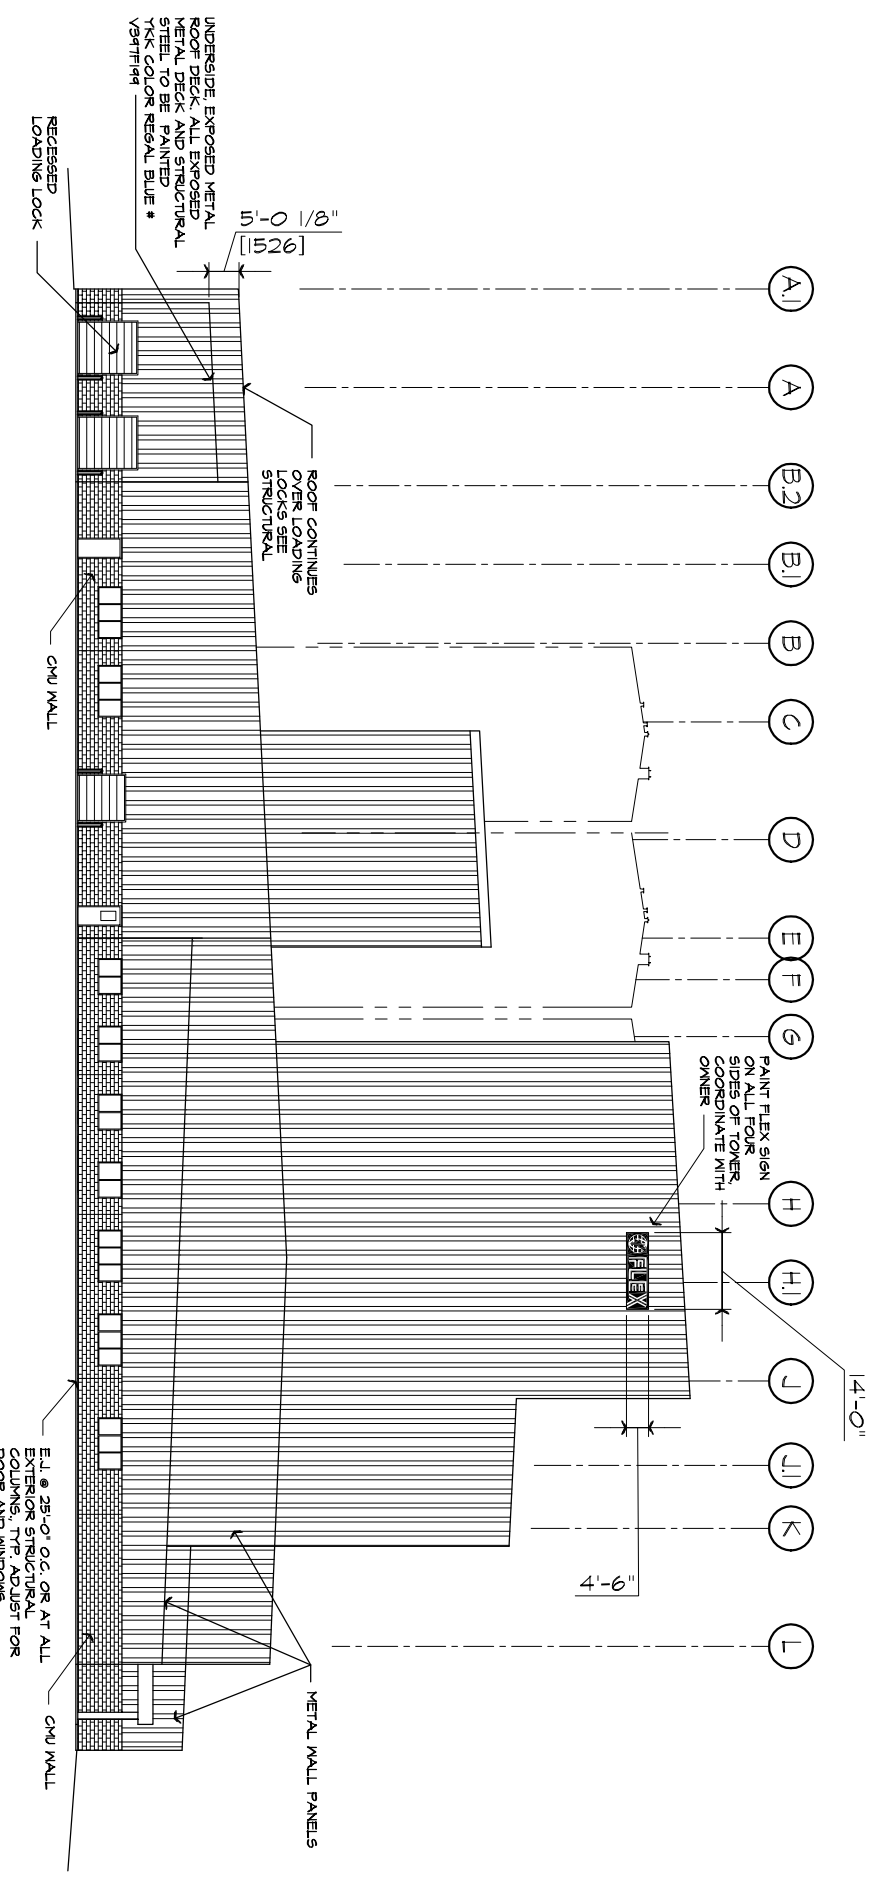

RIGHT ELEVATION (EAST SIDE)
SCALE: 1/32"=1'-0"
C

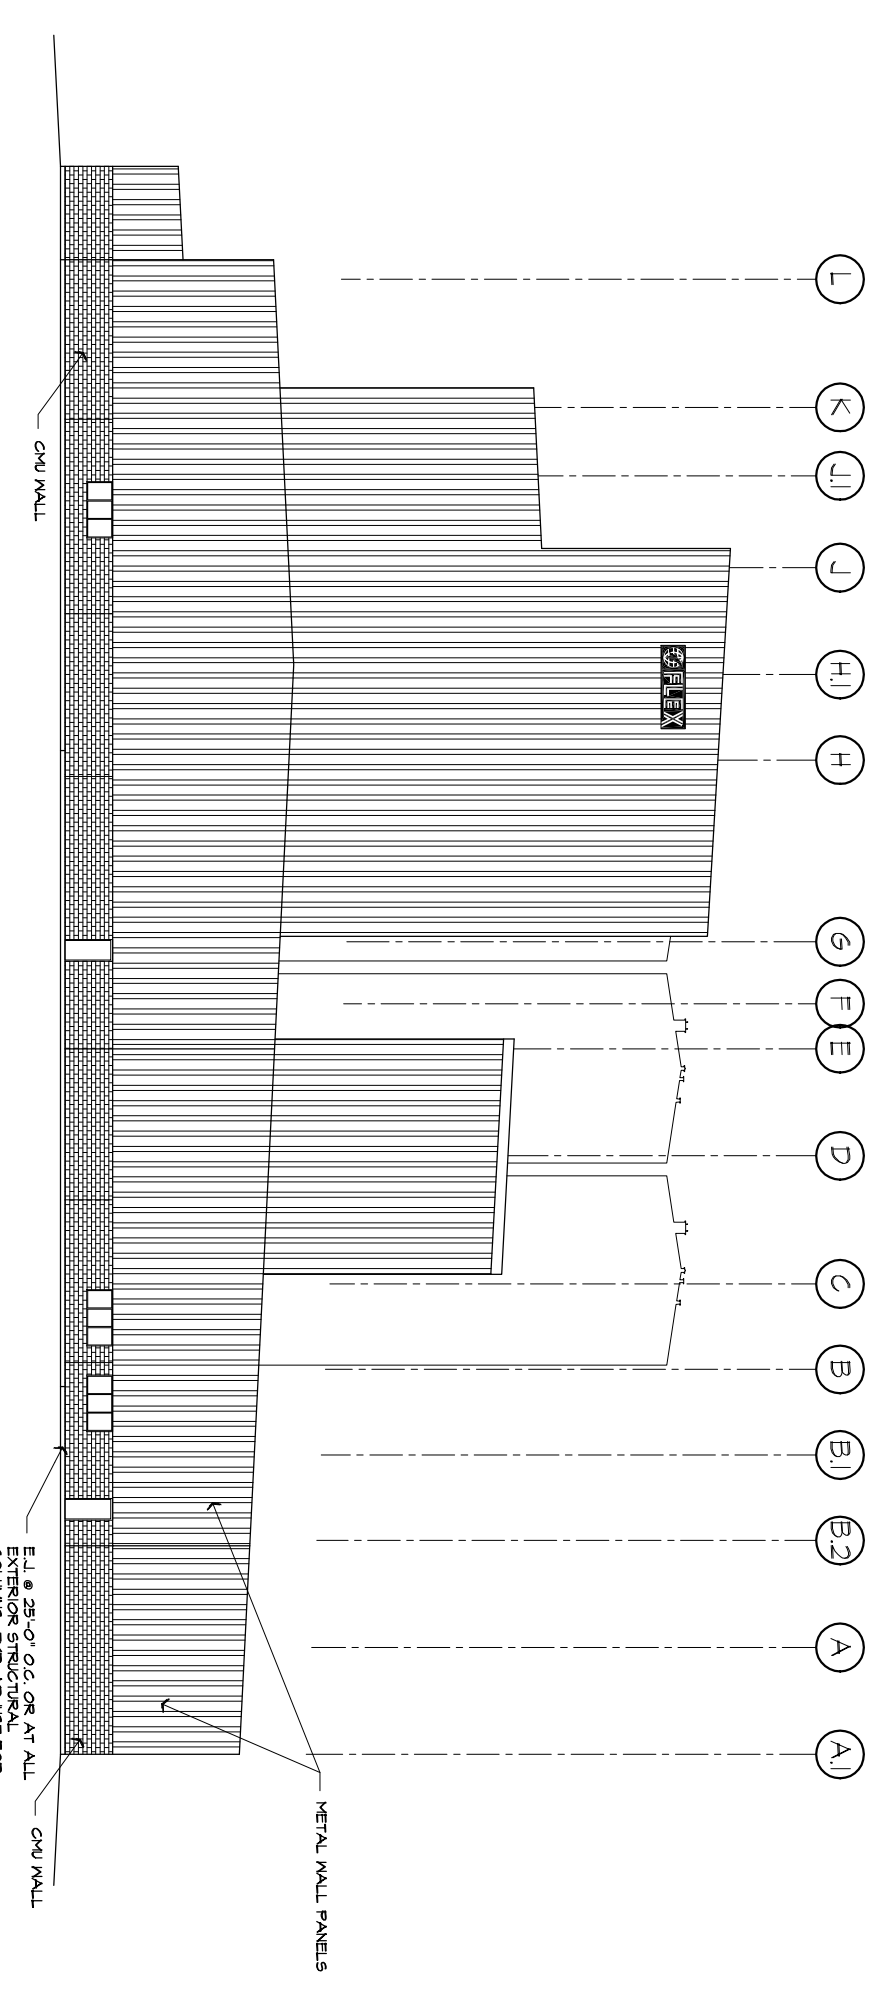

LEFT ELEVATION (WEST SIDE)
SCALE: 1/32"=1'-0"
D

BUILDING ELEVATIONS

NSC
OF KENTUCKY, INC.
624 Wellington Way
Lexington, KY 40503
Phone: (859)223-5664
Fax: (859)223-2601
www.nselex.com

PROJECT NO. 8524-02
DESIGNED BY MSF/BLL
DRAWN BY GS
CHECKED BY MSF
REVIEWED BY
DATE OCT. 2011
SCALE AS NOTED

DATE REVISION BY
10-21-11 REVISION NUMBER ONE
1-6-12 REVISION NUMBER THREE, CMU WALL

DESIGN DOCUMENTS:
The design professional accepts any and all responsibility and liability for problems which arise from failure to follow these plans, specifications and the design intent they convey.

COPYRIGHT ©
This document discloses subject matter considered confidential by FLEX of Kentucky, Inc. and in which FLEX of Kentucky, Inc. has proprietary rights. Neither receipt nor possession thereof confers or transfers any rights to reproduce the document or its part in whole or to disclose any information contained therein to others, or to use it for any purpose without the written permission of FLEX of Kentucky, Inc.

FLEX FILMS (USA) INC.
1221 NORTH BLACK BRANCH ROAD
ELIZABETHTOWN, KENTUCKY 42702
PROJECT L-12 BOPET U.S.A.

FLEX

DRAWING NO.
UFL-L12
A-2.0