


**LEGEND**

	CHANNEL LINING "A"
	CULVERT INLET SEDIMENT BARRIER TYPE "B"
	SILT CHECK DAM TYPE "D"
	SILT TRAP TYPE "C"
	DIVISION BOUNDARY
	EROSION CONTROL BLANKET
	SILT FENCE

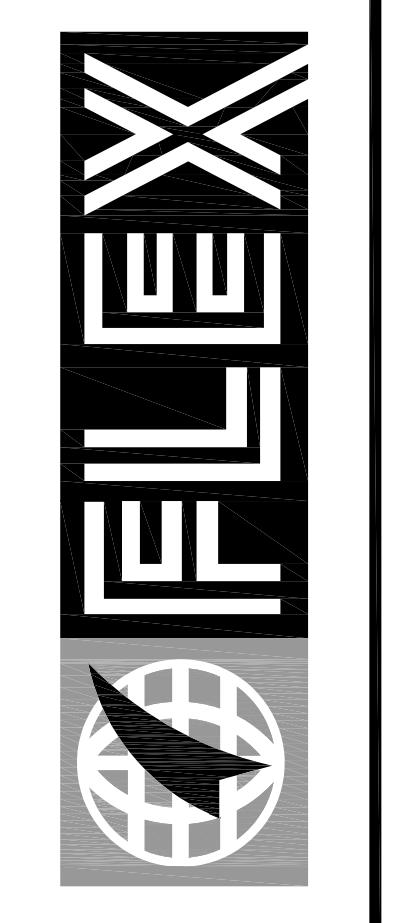

**FLEX FILMS (U.S.A.) INC.**  
 1221 NORTH BLACK BRANCH ROAD  
 ELIZABETHTOWN, KENTUCKY 42702

**PROJECT L-12 BOPET U.S.A.**

DATE	BY	REVISION
10-2011	ACI	POST BID REVISIONS

PROJECT NO. 2064-25  
 DESIGNED BY G.A.R.  
 DRAWN BY J.R.M./G.A.C.  
 CHECKED BY G.A.R.  
 REVIEWED BY G.A.R.  
 DATE JUNE 2011  
 SCALE AS SHOWN

**nse**  
 OF KENTUCKY, INC.  
 Engineers  
 Architects  
 Planners

Phone: (609)222-5694  
 624 Wallington Way  
 Levittown, KY 40503  
 Fax: (609)222-2607  
 www.nseusa.com

**DRAWING NO.**  
**UFL-L12**  
**C-103.1**

**EROSION CONTROL PLAN (NORTH)**

OCT 20 11 2:06:42-25 FLEX FILM - ELIZABETHTOWN INDUSTRIAL PARK-C-103.1 EROSION CONTROL PLAN (N & S).DWG