




- NOTES:**
1. STREET DIMENSIONS ARE FROM BACK OF CURB TO BACK OF CURB.
  2. UNLESS OTHERWISE NOTED, ALL MINOR CURB RADI SHALL BE 5' RADIUS.
  3. CONTRACTOR TO PAINT ALL PAVING MARKINGS AND ARROWS AS SHOWN ON THIS SHEET.

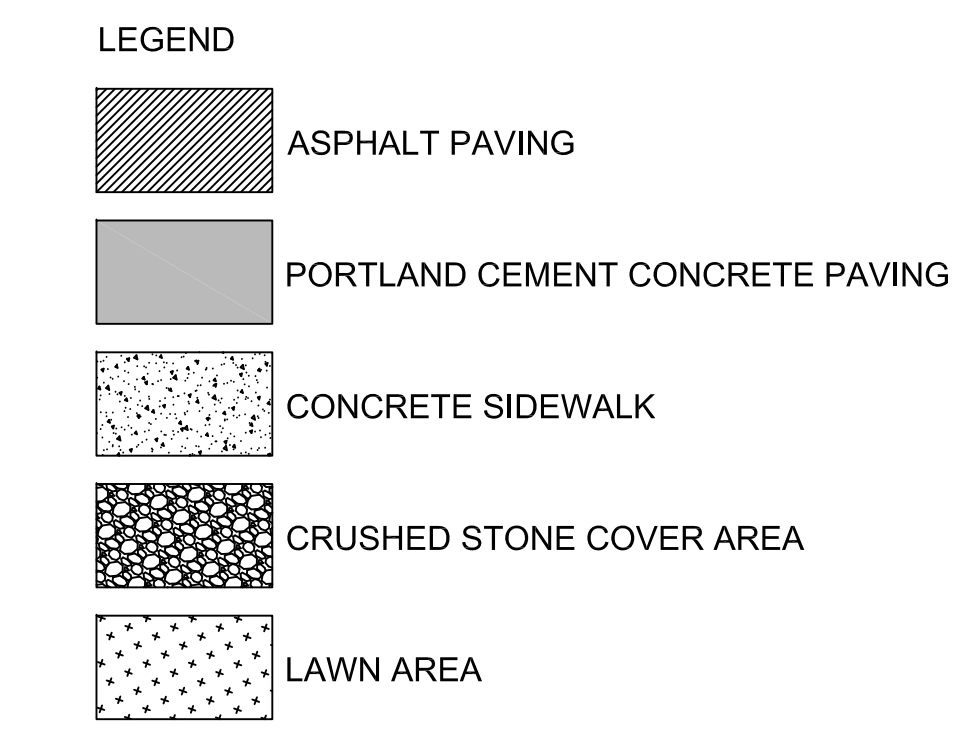


NOTE:  
PCC PAVEMENT CONTRACTOR TO SUBMIT CONSTRUCTION JOINT LAYOUT PLAN FOR APPROVAL BEFORE BEGINNING WORK

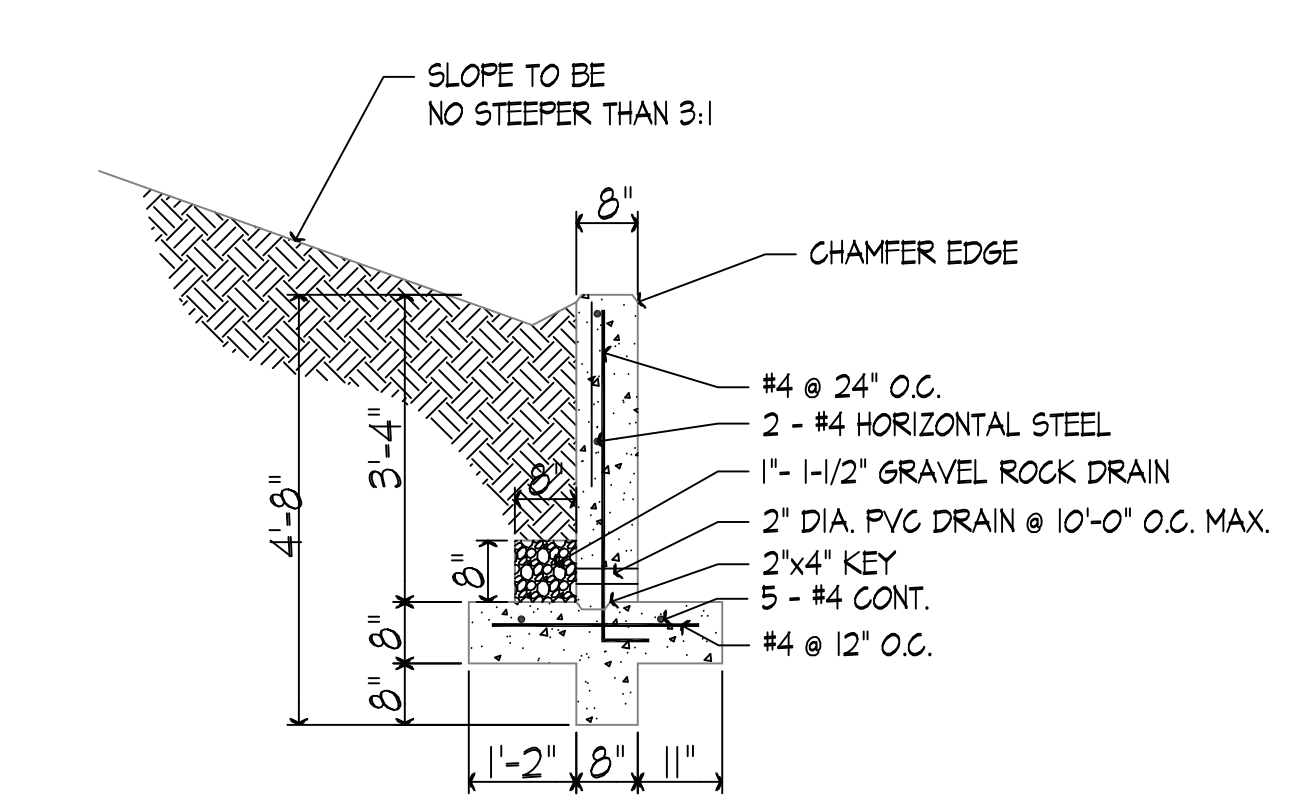


① LOW RETAINING WALL - TYPICAL WALL SECTION MAXIMUM HEIGHT 3'-4"

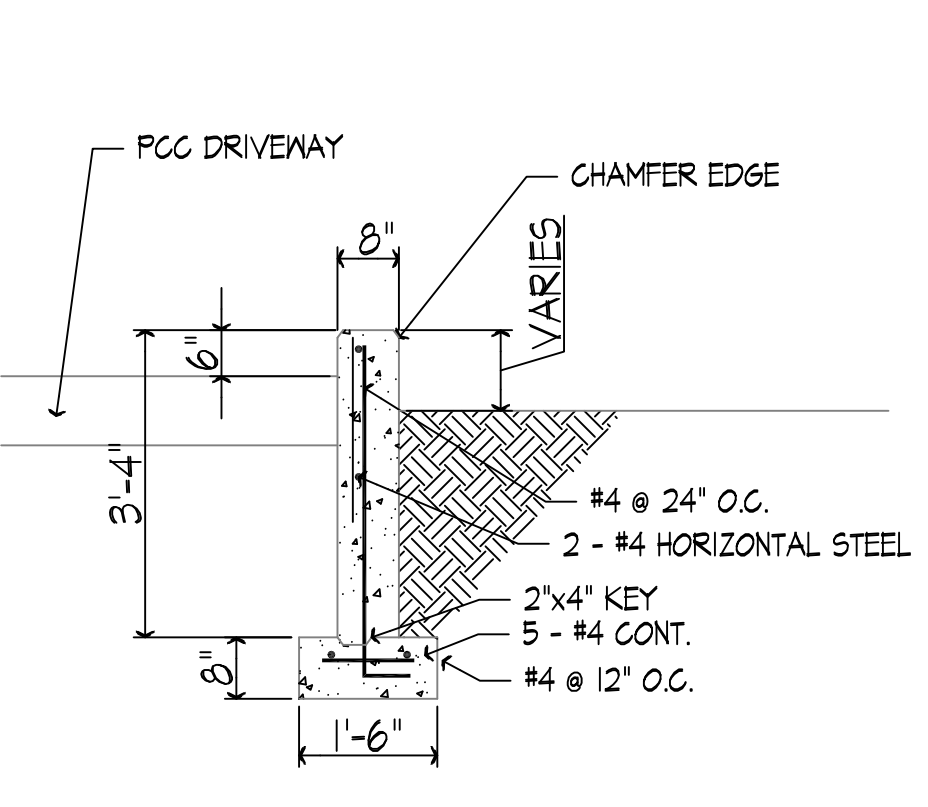


② TYPICAL CURB WALL - MAXIMUM HEIGHT 3'-4"

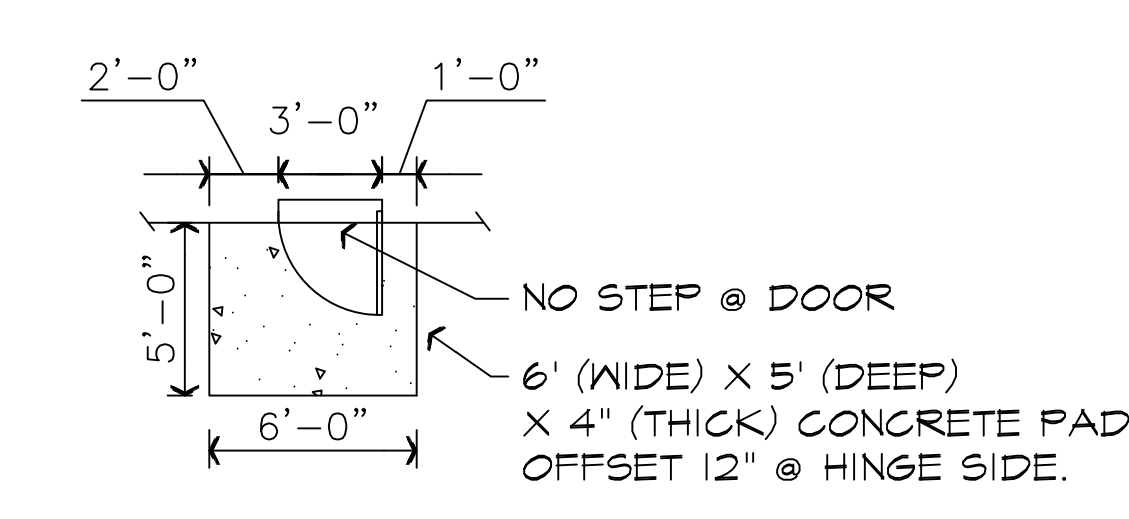


③ PAD DETAIL NTS

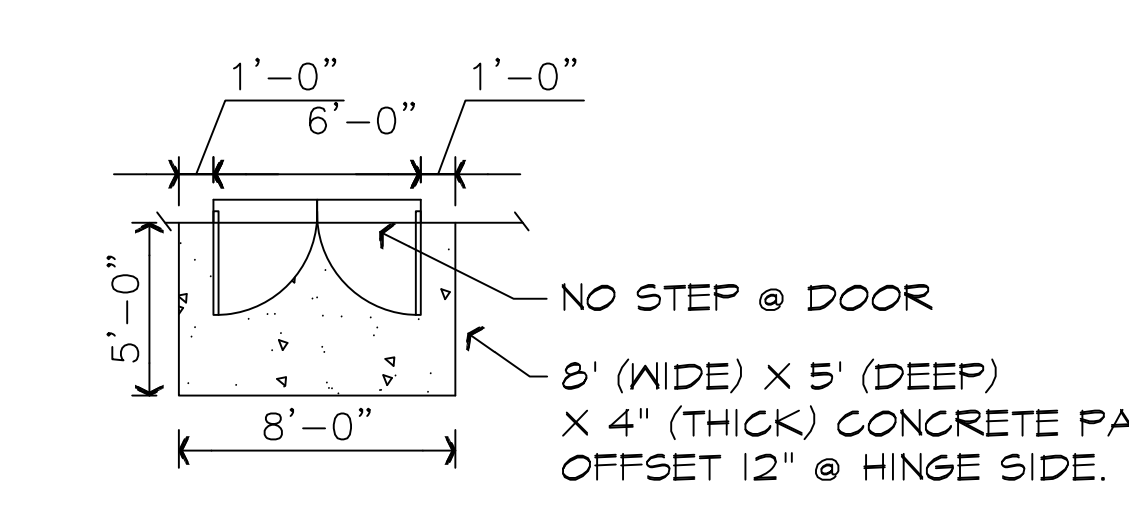


④ PAD DETAIL NTS

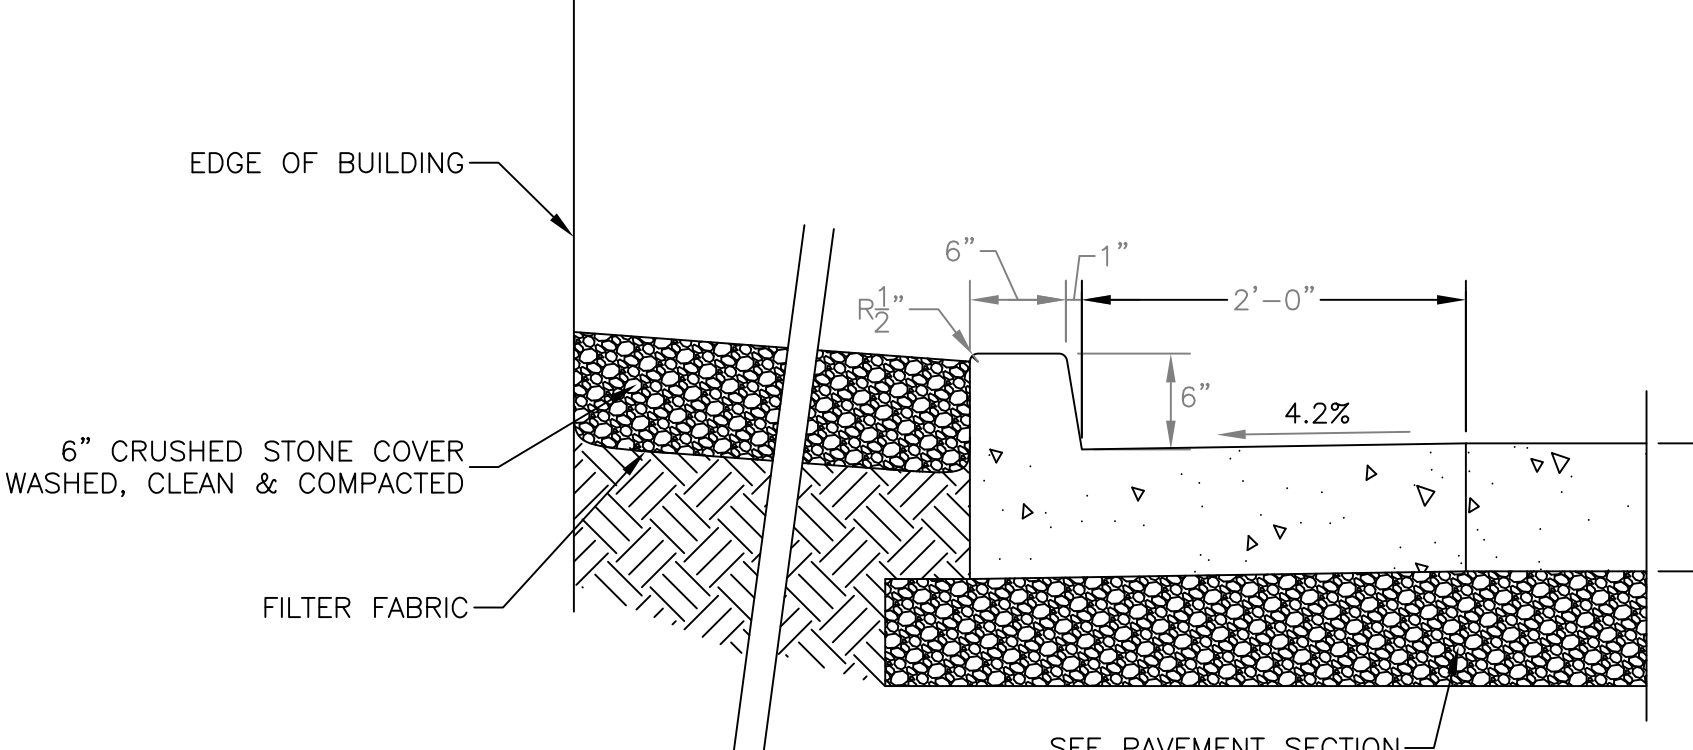


⑤ CRUSHED STONE COVER DETAIL NTS

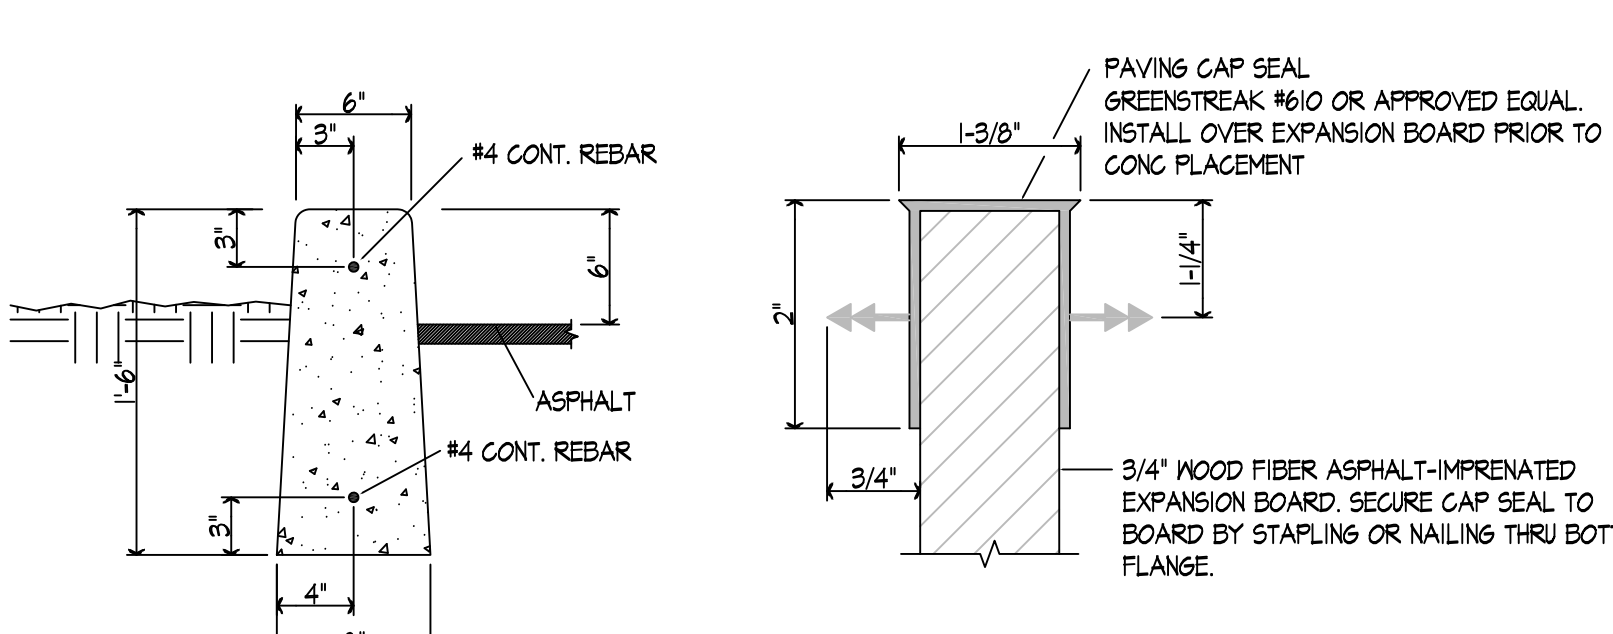

⑥ CAP SEAL DETAIL NTS

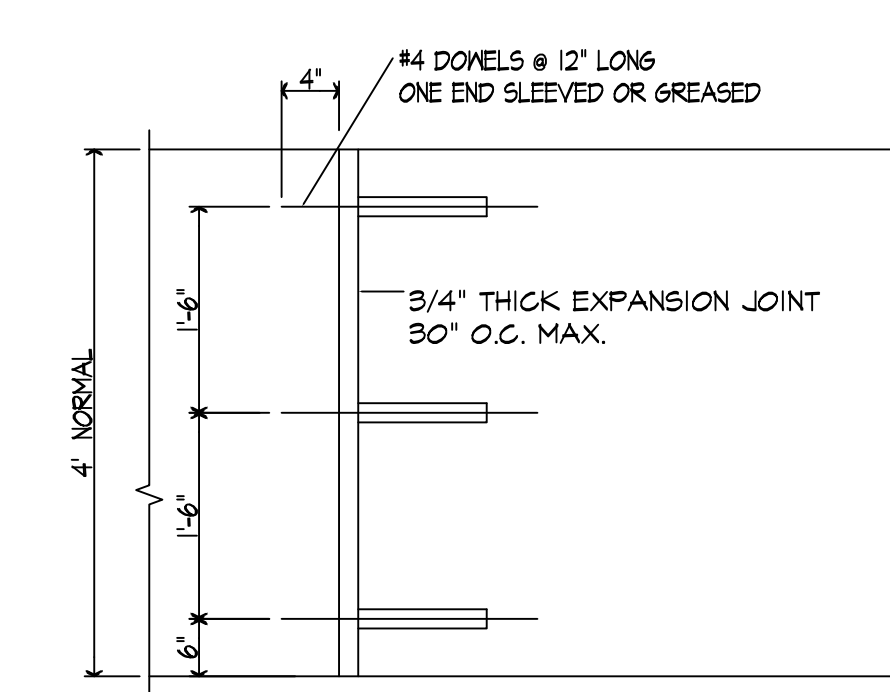

⑦ PLAN OF STD. SIDEWALK NTS

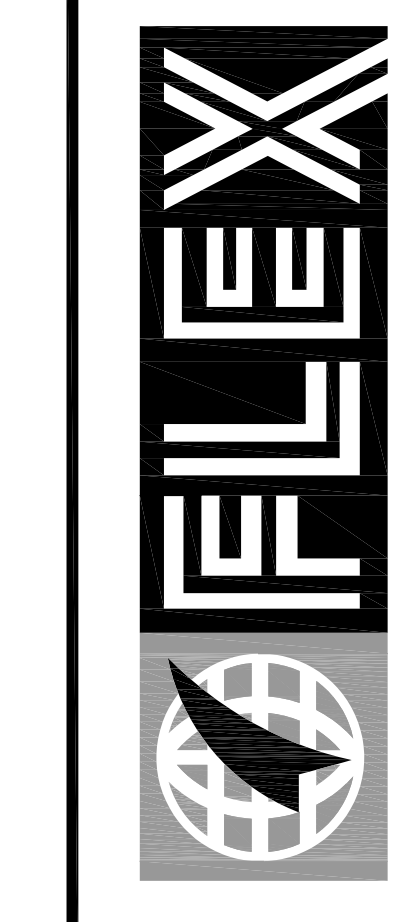

**FLEX FILMS (U.S.A.) INC.**  
1221 NORTH BLACK BRANCH ROAD  
ELIZABETHTOWN, KENTUCKY 42702

DATE	BY	REVISION
10-2011	J.A.G.	POST BID REVISIONS

PROJECT NO. 2064-25  
DESIGNED BY G.A.R.  
DRAWN BY J.R.M.  
CHECKED BY G.A.R.  
REVIEWED BY G.A.R.  
DATE: JUNE, 2011  
SCALE: AS SHOWN

**nse**  
OF KENTUCKY, INC.  
624 Wellington Way  
Lexington, KY 40503  
www.nseinc.com  
Phone: (859)223-5684  
Fax: (859)223-2607

**DRAWING NO.**  
UFL-L12  
C-104