


SIGNS LEGEND

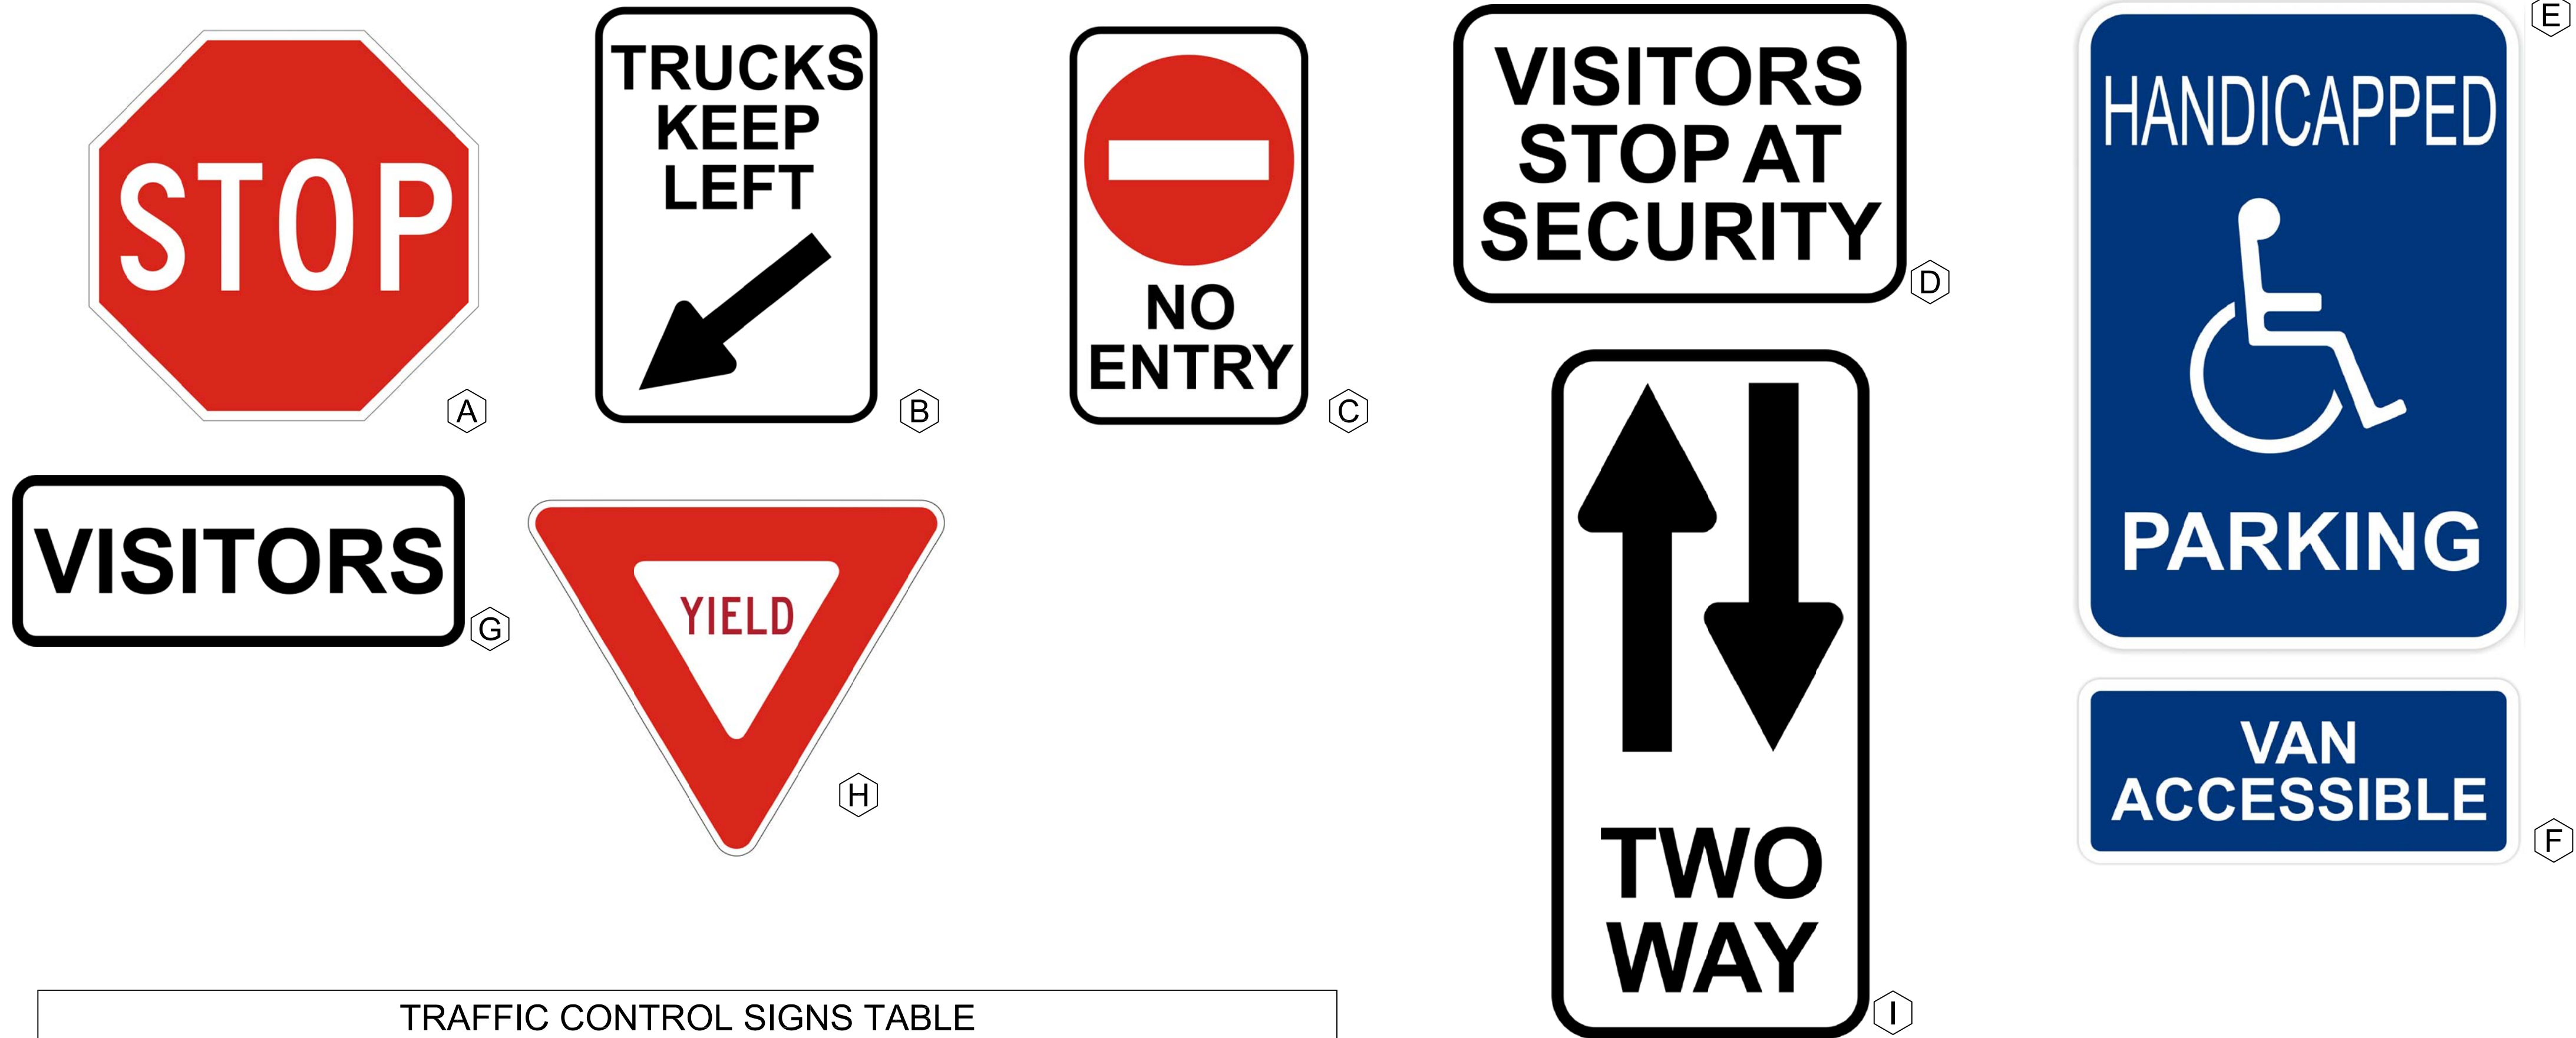

TRAFFIC CONTROL SIGNS TABLE


| LEGEND | No. PROVIDED | TYPE            | NOTE                             |
|--------|--------------|-----------------|----------------------------------|
| A      | 9            | STOP            | STD. KY DOT STOP SIGN            |
| B      | 2            | RECTANGULAR     | "TRUCKS KEEP LEFT"               |
| C      | 2            | RECTANGULAR     | "NO ENTRY"                       |
| D      | 1            | RECTANGULAR     | "VISITORS STOP AT SECURITY"      |
| E      | 5            | HANDICAP        | STD. ADA HANDICAP SIGN           |
| F      | 1            | HANDICAP VAN    | STD. ADA HANDICAP WITH VAN NOTE  |
| G      | 1            | VISITOR         | "VISITOR"                        |
| H      | 1            | YIELD           | STD. KY DOT "YIELD" SIGN         |
| I      | 1            | TWO WAY TRAFFIC | STD. KY DOT TWO WAY TRAFFIC SIGN |



FLEX logo in vectored pdf format with Pantone color matching numbers to be supplied by client

Font: Arial Regular 3.75" @ 100%


Typical Composite Details

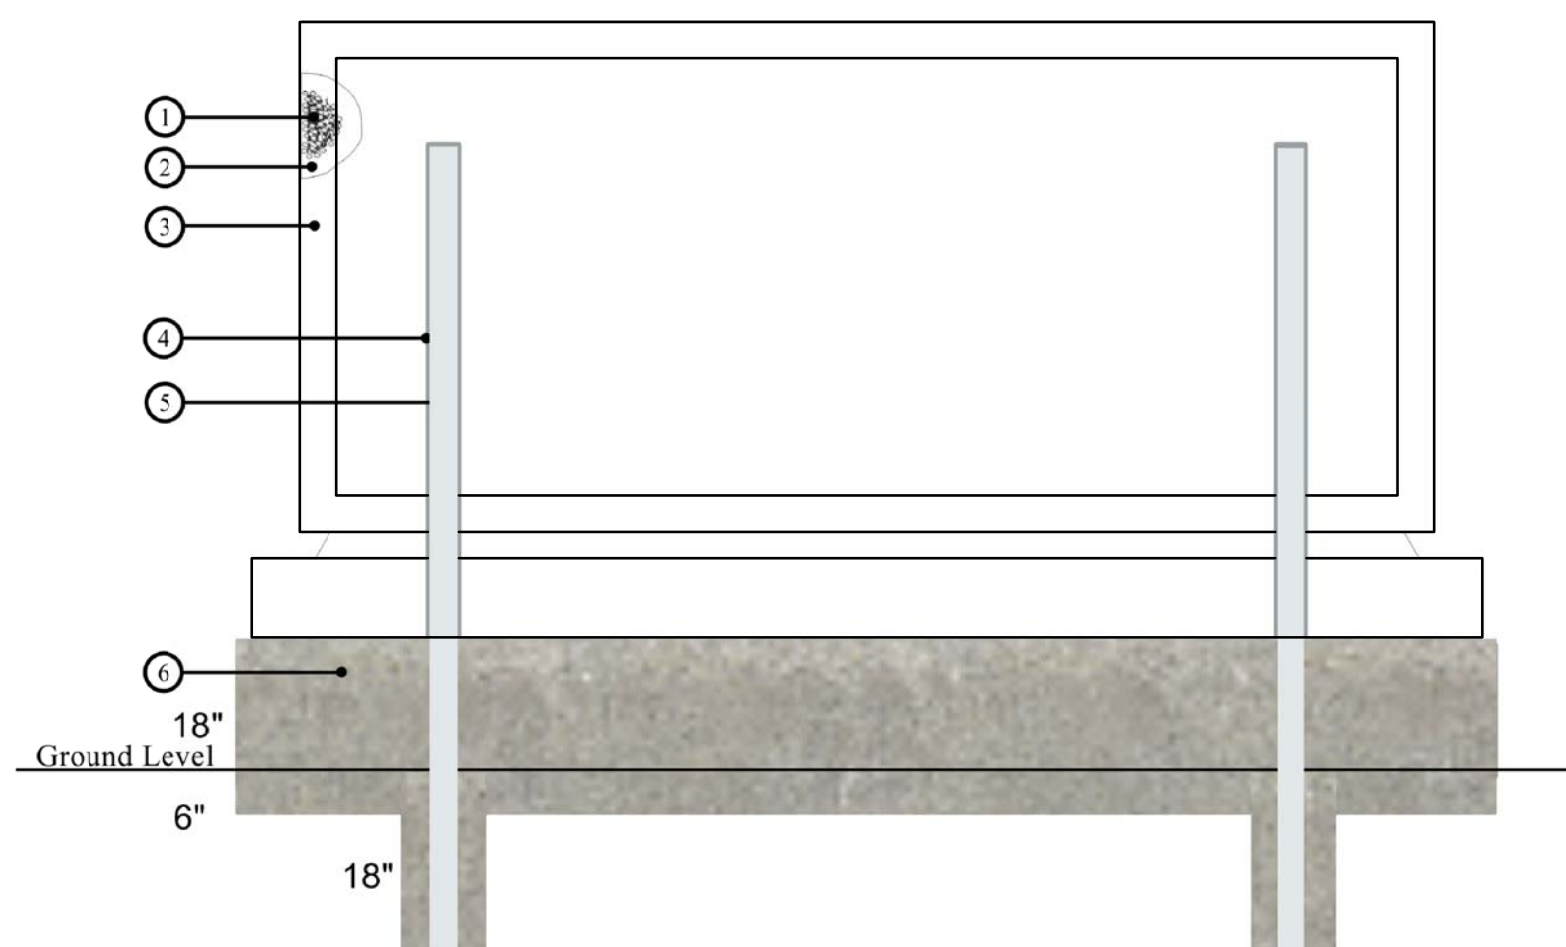


Notes:

- ① Core of the structure is molded expanded polystyrene.
- ② Aromatic fast cure urethane, impact resistant, hard coat finish.
- ③ The finished surface is synthetic stucco.
- ④ Schedule 40 PVC Pipe 4" I.D. that is bonded into the center of the structure.
- ⑤ Steel pipe that is 3.75" O.D. Schedule 40 inserted into the PVC in the structure during installation and secured with expanding polymeric resin foam.
- ⑥ Poured concrete footer 2" larger than the base of the sign.  
Four (4) yards of 3,500 lb. with fiber.


ENTRANCE SIGN DETAIL (SEE SITE PLAN FOR LOCATION)

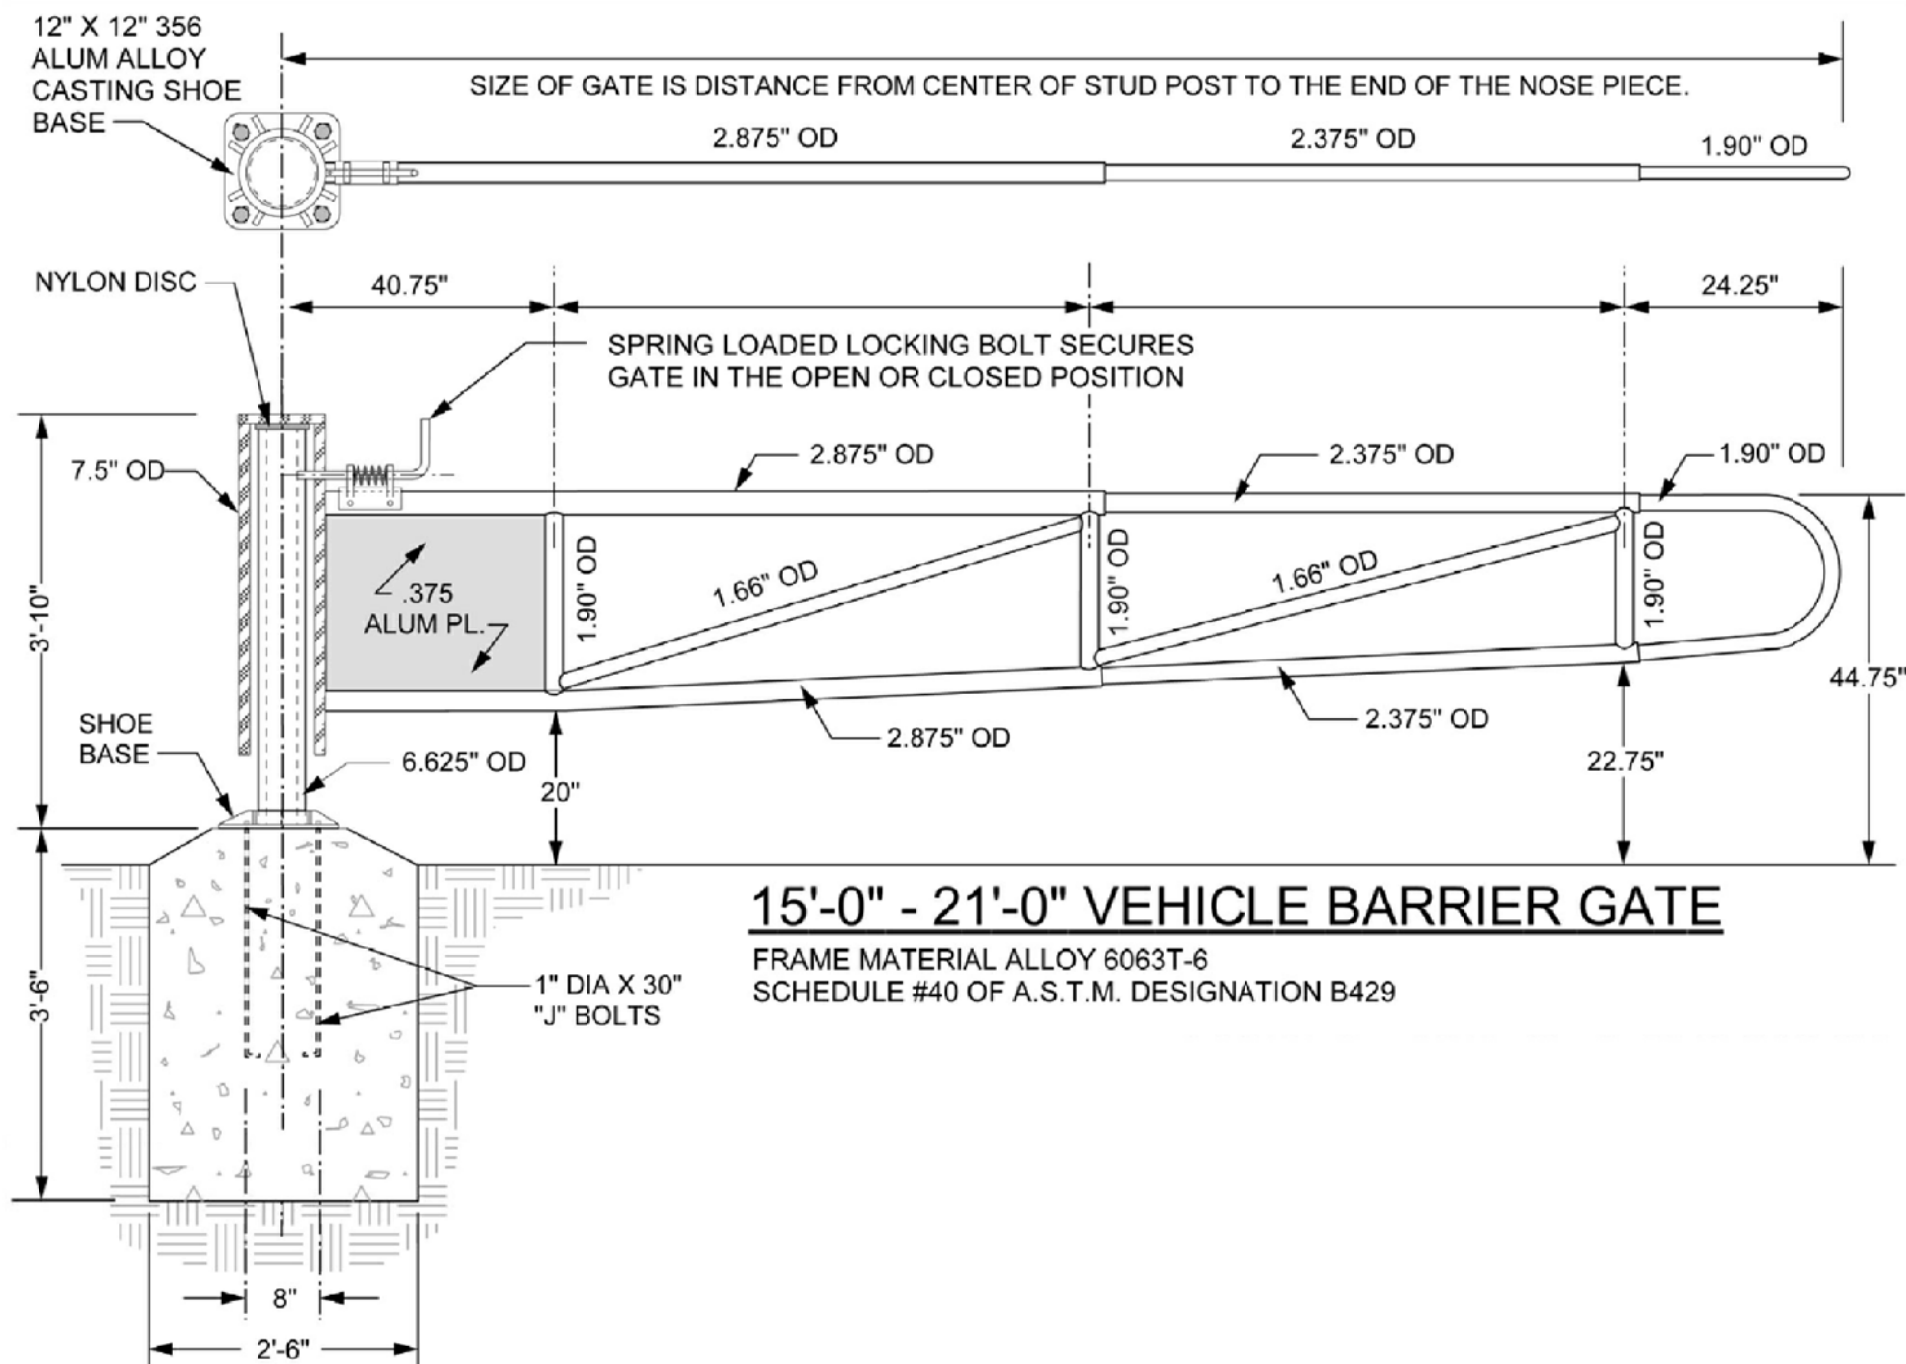

16' HEAVY DUTY SWING GATE - RAIL ACCESS DRIVE  
(SEE SITE PLAN FOR LOCATION)  
(NTS)

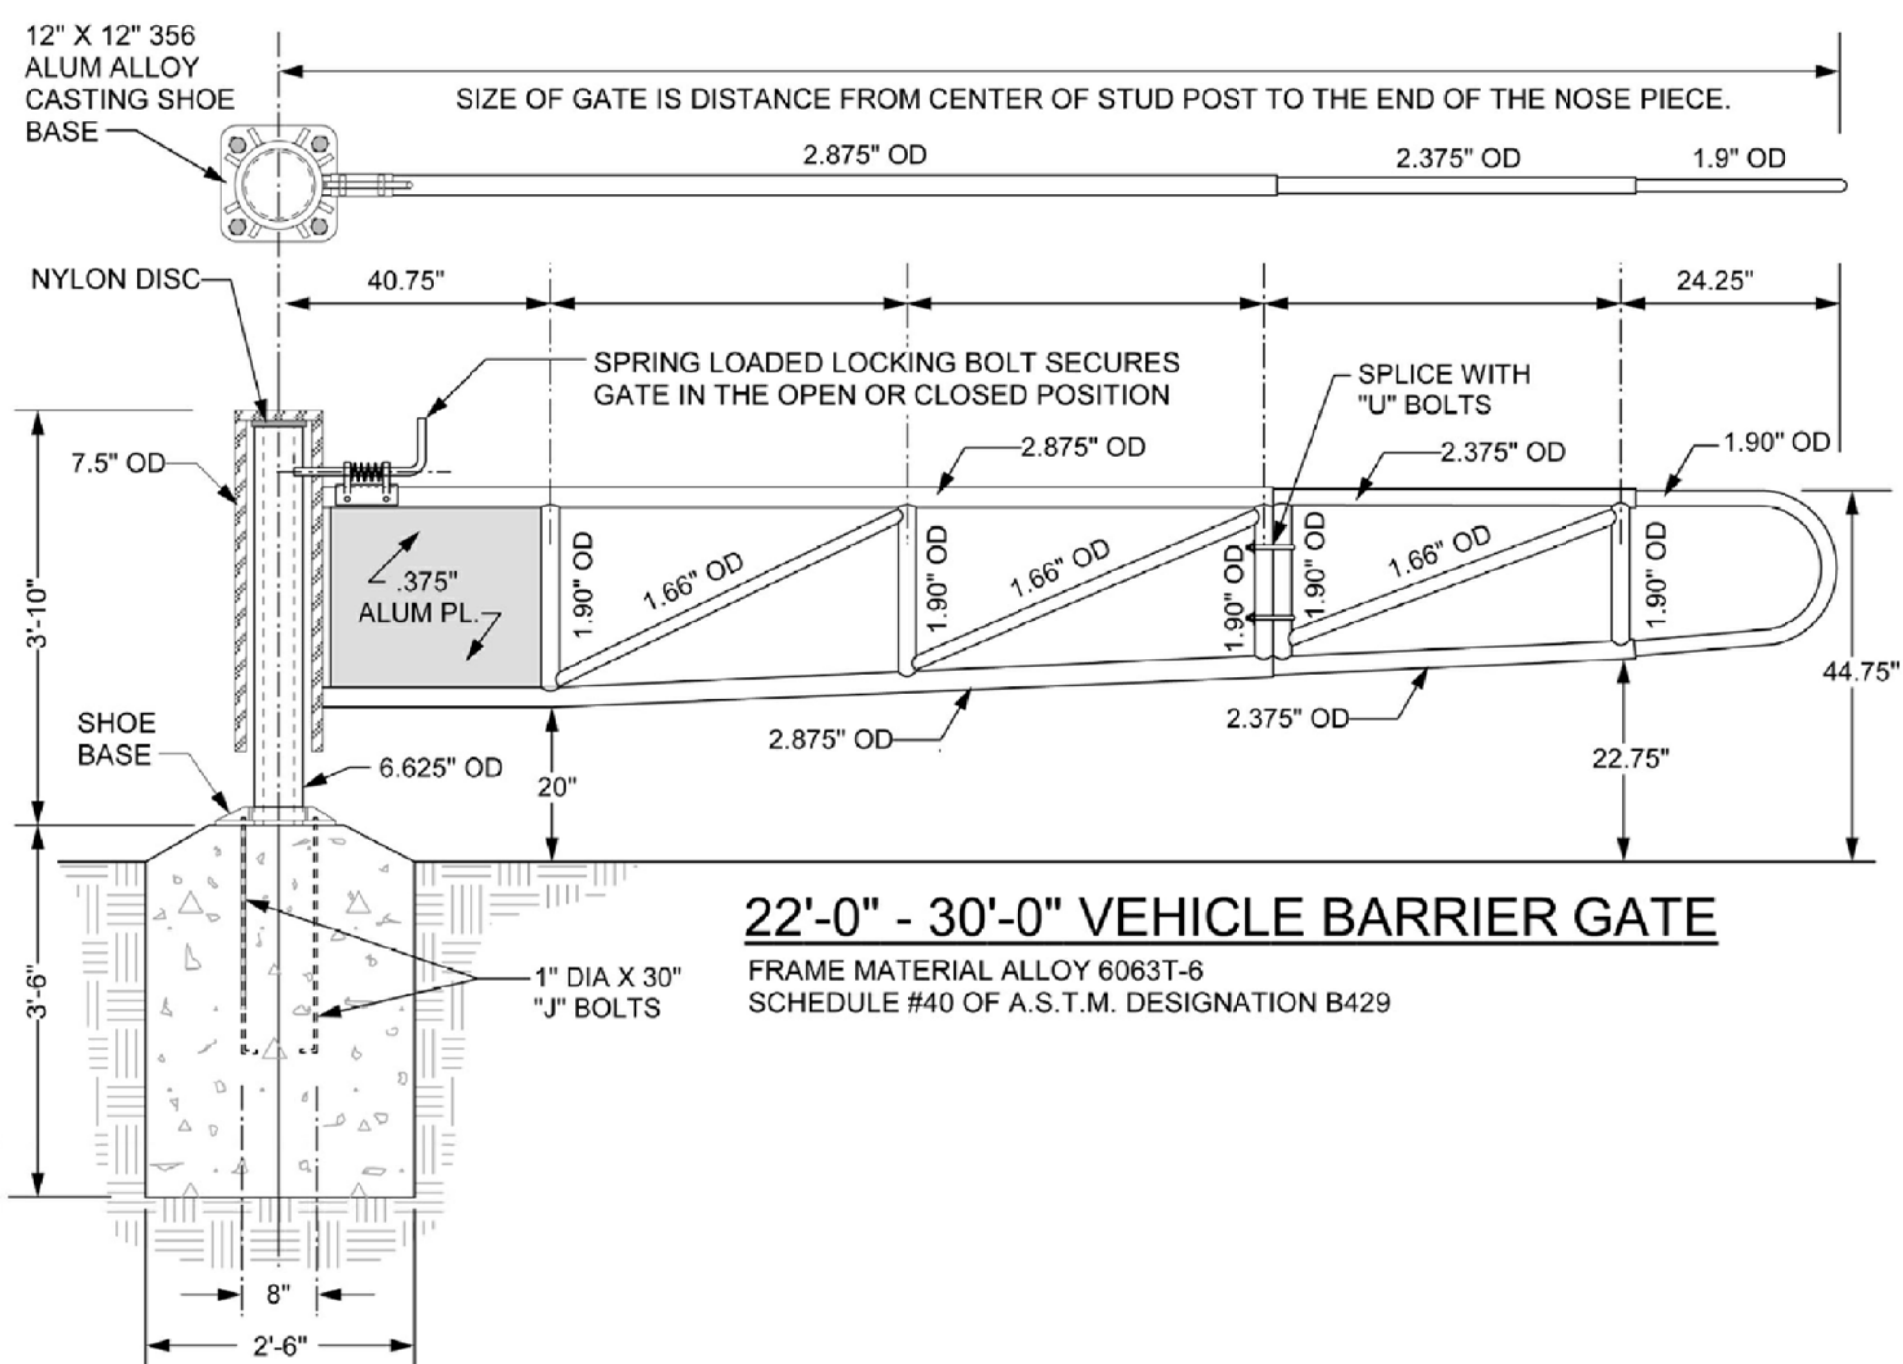

30' HEAVY DUTY SWING GATE - DRIVE No. 2  
(SEE SITE PLAN FOR LOCATION)  
(NTS)

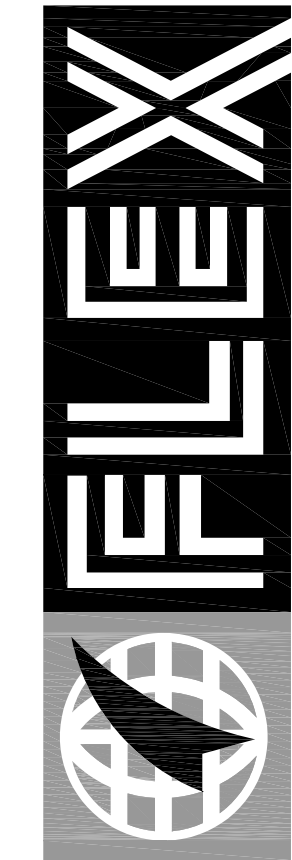

**FLEX FILMS (USA) INC.**  
1221 NORTH BLACK BRANCH ROAD  
ELIZABETHTOWN, KENTUCKY 42702  
PROJECT L-12 BOPET U.S.A.

| DATE                | BY              | REVISION |
|---------------------|-----------------|----------|
| 10-2011             | BY              | A.G.     |
| PROJECT NO. 2064-25 | DESIGNED BY VSE |          |
|                     | DRAWN BY AJS    |          |
|                     | CHECKED BY GAR  |          |
|                     | REVIEWED BY     |          |
|                     | DATE JUNE 2011  |          |
|                     | SCALE AS NOTED  |          |

**nsf**  
Engineers  
Architects  
Planners  
OF KENTUCKY, INC.  
824 Williams Way  
Lexington, KY 40503  
www.nsfellex.com  
Phone: (859) 253-5884  
Fax: (859) 253-5887

**DRAWING NO.**  
UFL-L12  
C-108