



SIGNS LEGEND

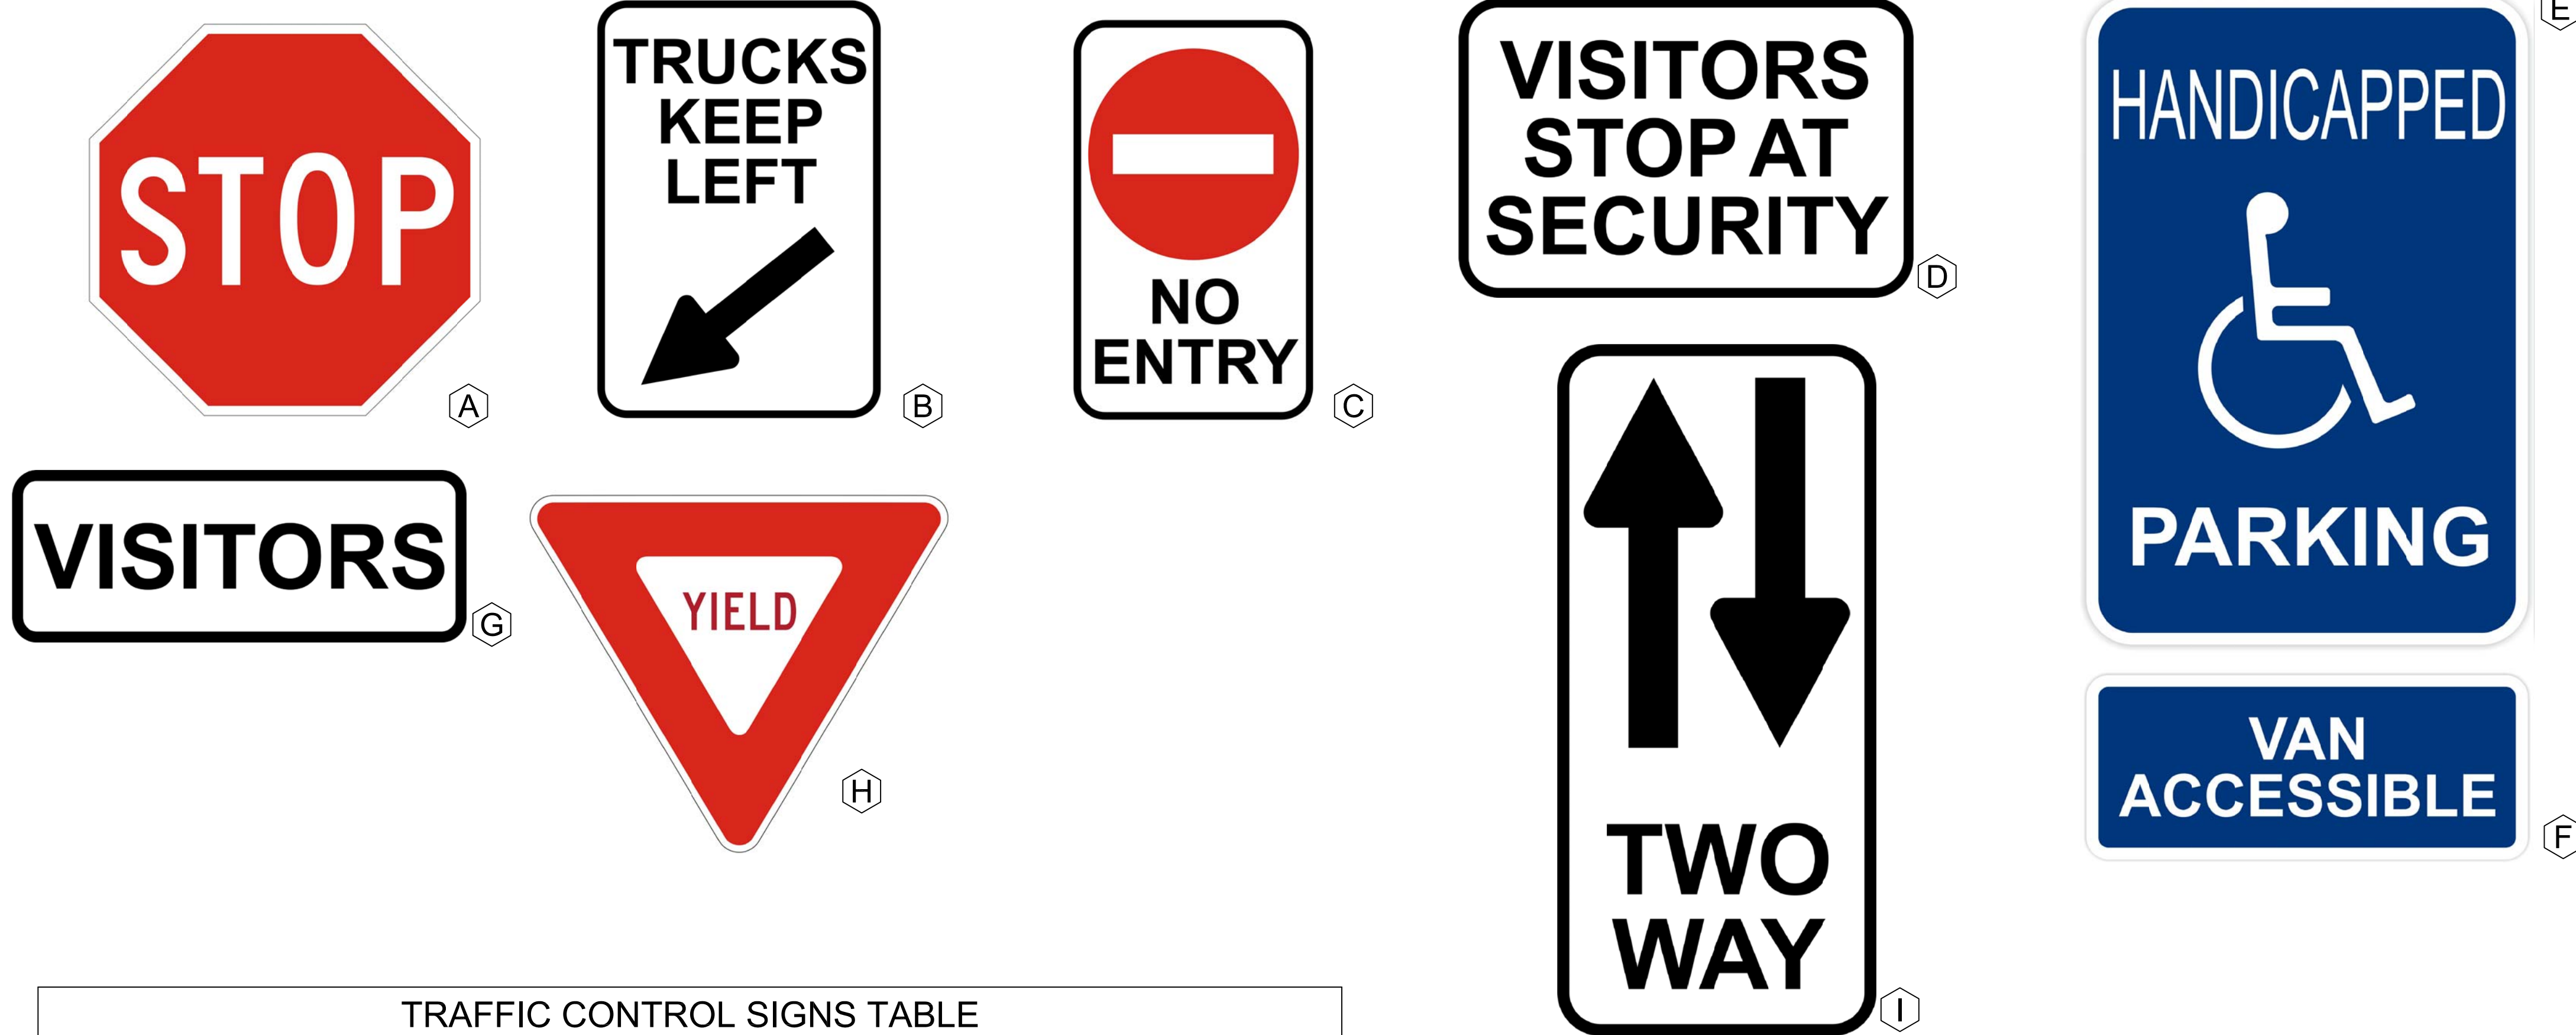


TRAFFIC CONTROL SIGNS TABLE			
LEGEND	No. PROVIDED	TYPE	NOTE
A	9	STOP	STD. KY DOT STOP SIGN
B	2	RECTANGULAR	"TRUCKS KEEP LEFT"
C	2	RECTANGULAR	"NO ENTRY"
D	1	RECTANGULAR	"VISITORS STOP AT SECURITY"
E	5	HANDICAP	STD. ADA HANDICAP SIGN
F	1	HANDICAP VAN	STD. ADA HANDICAP WITH VAN NOTE
G	1	VISITOR	"VISITOR"
H	1	YIELD	STD. KY DOT "YIELD" SIGN
I	1	TWO WAY TRAFFIC	STD. KY DOT TWO WAY TRAFFIC SIGN

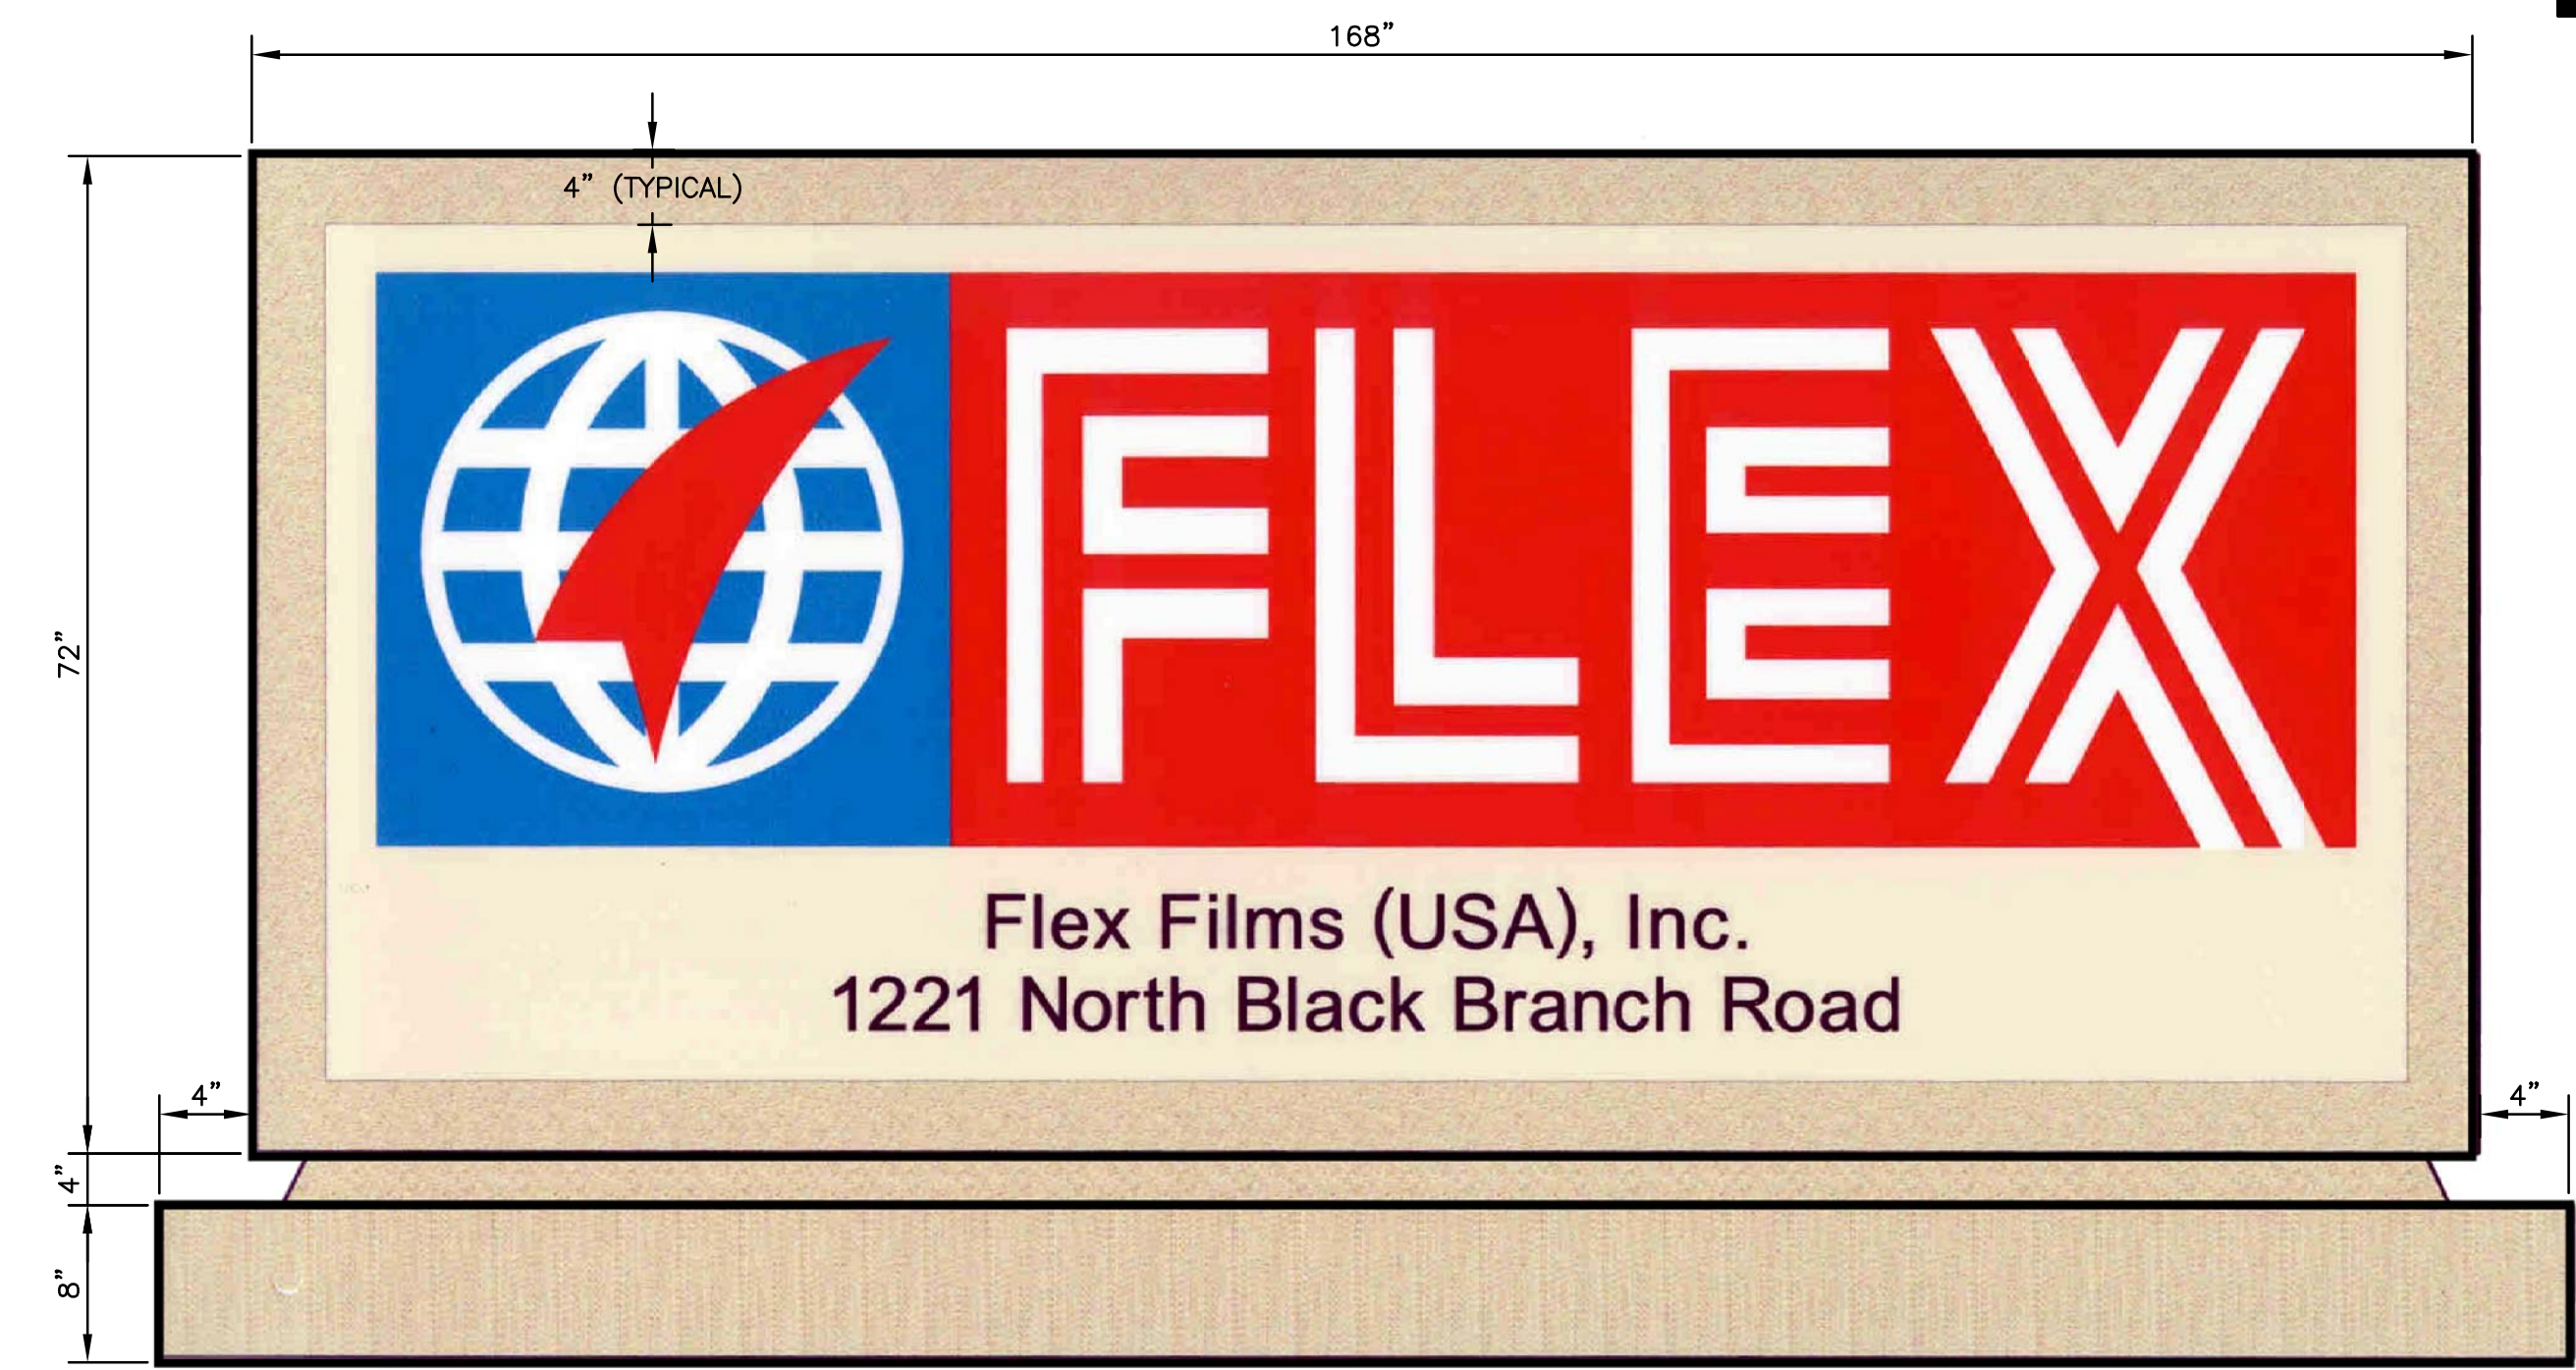

FLEX logo in vectored pdf format with Pantone color matching numbers to be supplied by client

Font: Arial Regular 3.75" @ 100%


Typical Composite Details

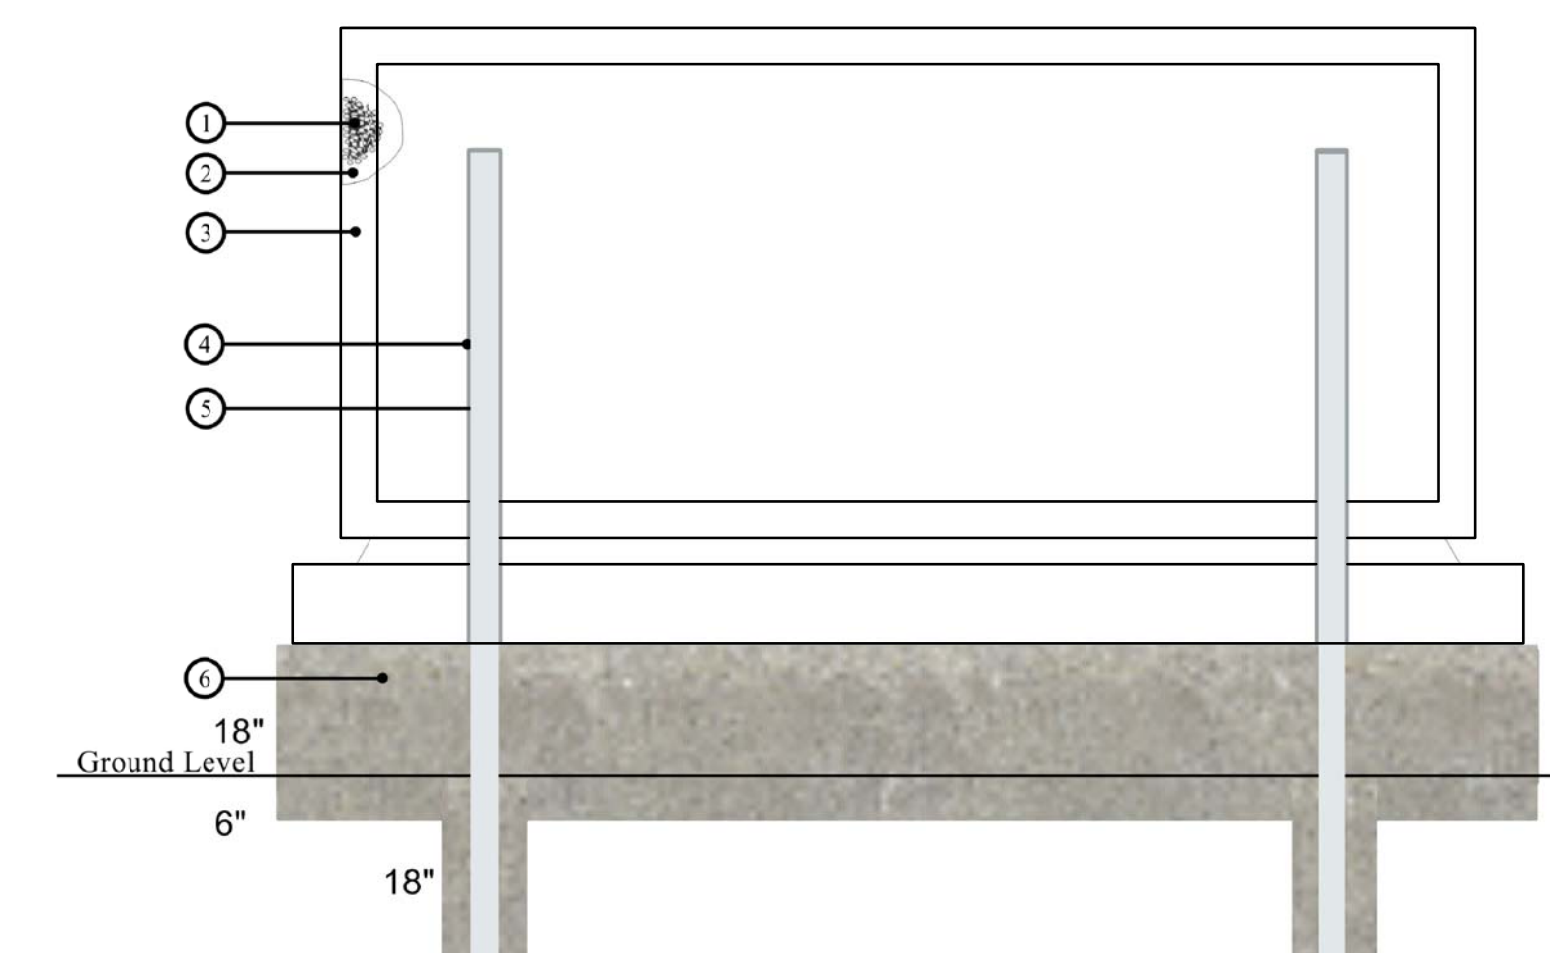


Notes:

- ① Core of the structure is molded expanded polystyrene.
- ② Aromatic fast cure urethane, impact resistant, hard coat finish.
- ③ The finished surface is synthetic stucco.
- ④ Schedule 40 PVC Pipe 4" I.D. that is bonded into the center of the structure.
- ⑤ Steel pipe that is 3.75" O.D. Schedule 40 inserted into the PVC in the structure during installation and secured with expanding polymeric resin foam.
- ⑥ Poured concrete footer 2" larger than the base of the sign. Four (4) yards of 3,500 lb. with fiber.


ENTRANCE SIGN DETAIL (SEE SITE PLAN FOR LOCATION)

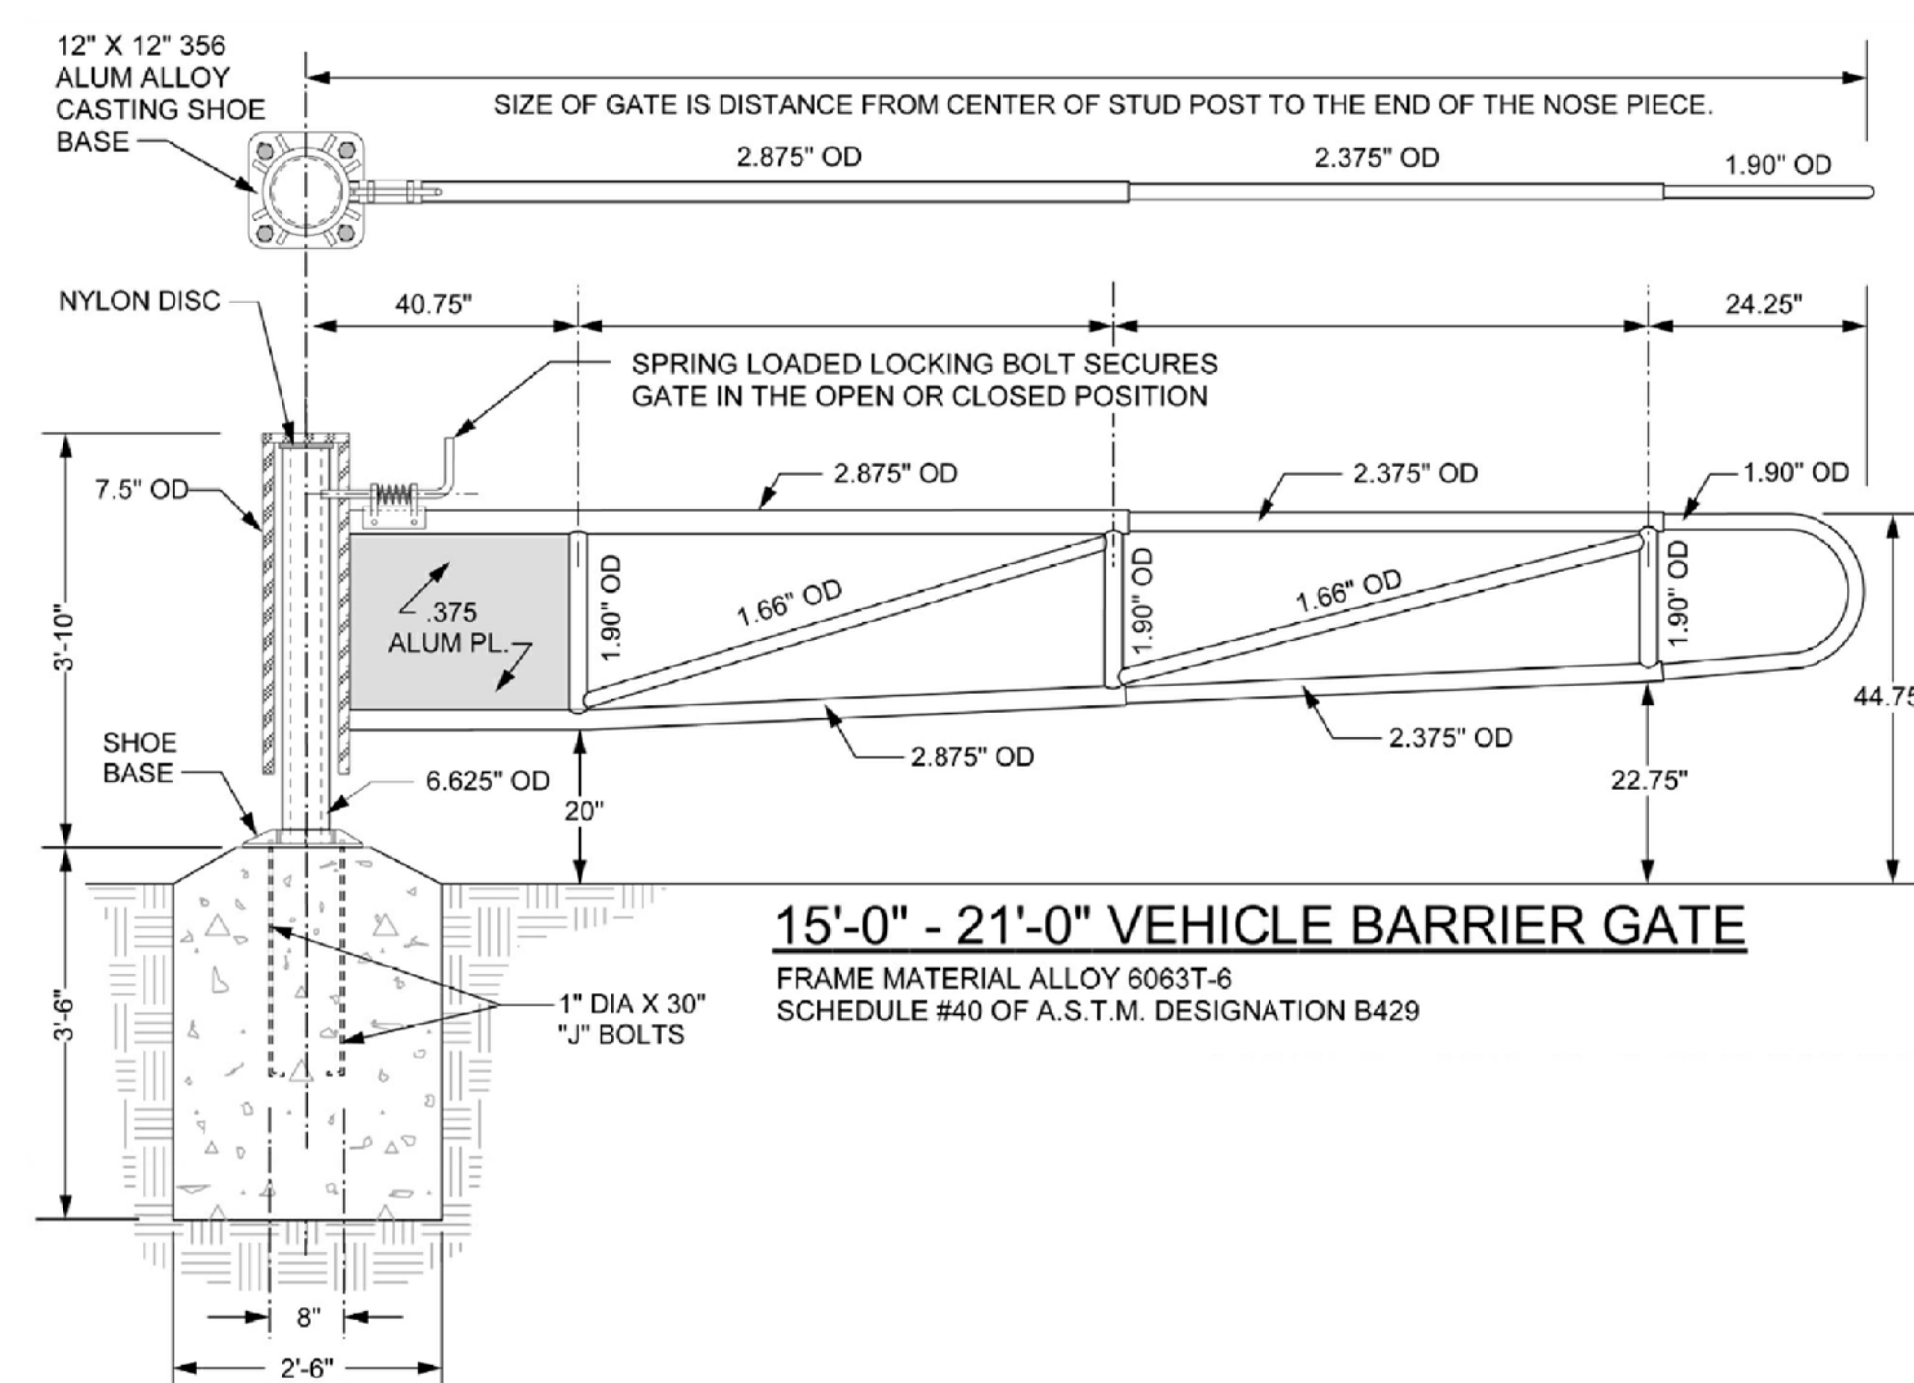

16' HEAVY DUTY SWING GATE - RAIL ACCESS DRIVE
 (SEE SITE PLAN FOR LOCATION)
 (NTS)

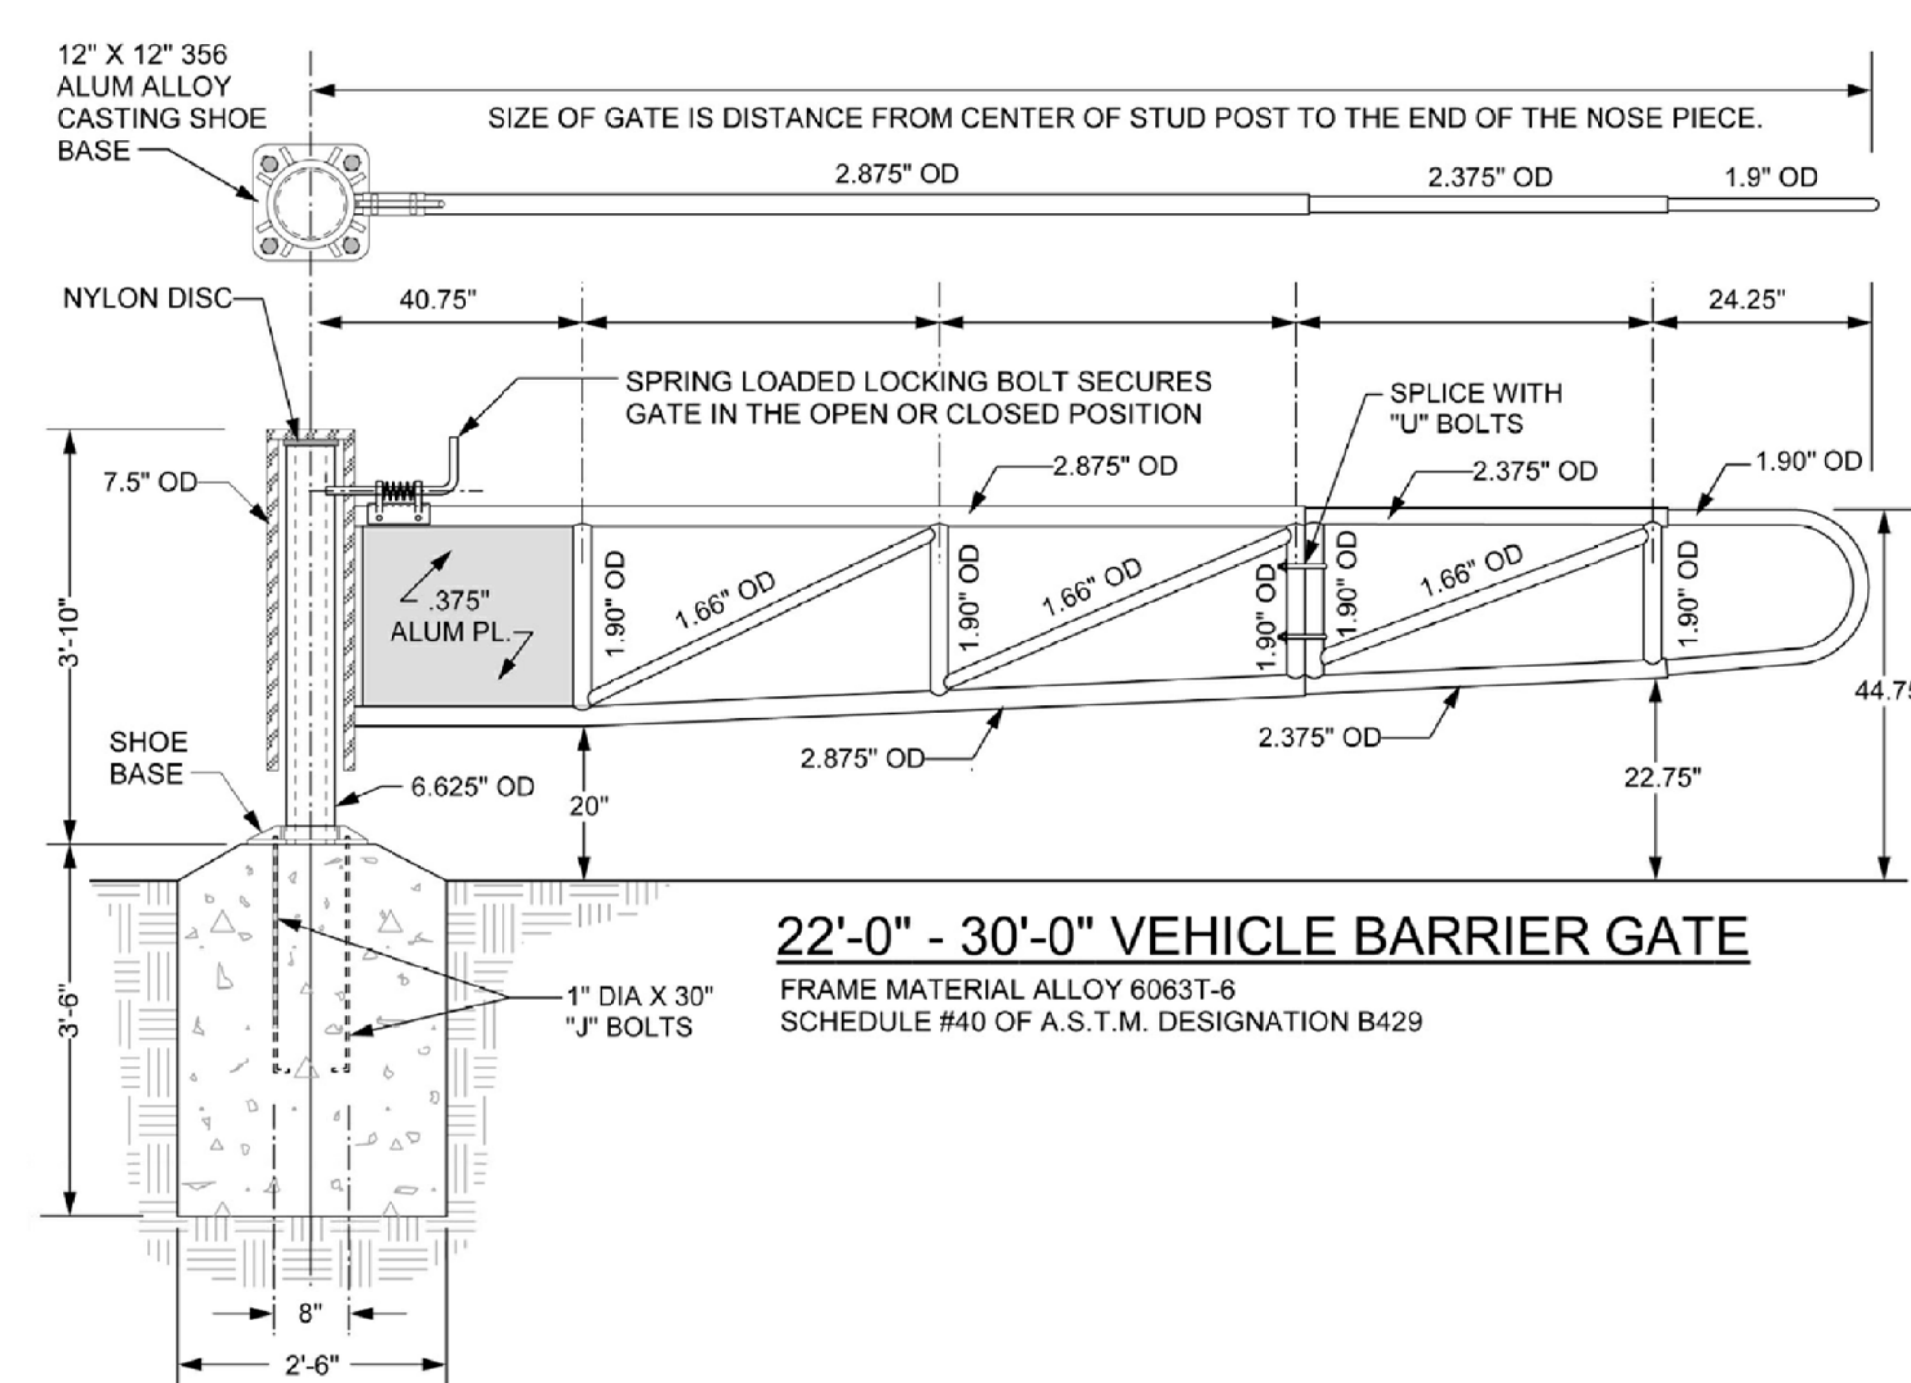

30' HEAVY DUTY SWING GATE - DRIVE No. 2
 (SEE SITE PLAN FOR LOCATION)
 (NTS)

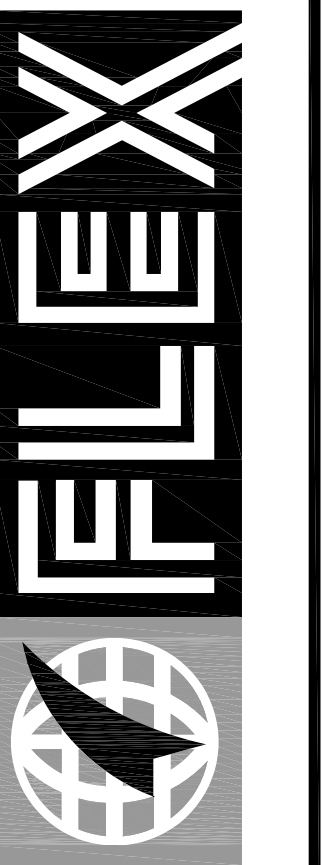

FLEX FILMS (USA) INC.
 1221 NORTH BLACK BRANCH ROAD
 ELIZABETHTOWN, KENTUCKY 42702
 PROJECT L-12 BOPET U.S.A.

DATE	BY	REVISION
10-2011	POST	BO REVISIONS

DESIGNED BY: ASE
 DRAWN BY: AJG
 CHECKED BY: GAR
 DATE: JUNE 2011
 SCALE: AS NOTED

Engineers
 Architects
 Planners
MS&P
 OF KENTUCKY, INC.
 524 W. Main St.
 Louisville, KY 40203
 Phone: (502) 583-5884
 Fax: (502) 223-2807
 www.ms&p.com

DRAWING NO.
**UFL-L12
 C-108**