


ENLARGED FLOOR PLAN "A" MACHINE LAYOUT (FIRST FLOOR) B
 SCALE: 1/16"=1'-0" ML-2

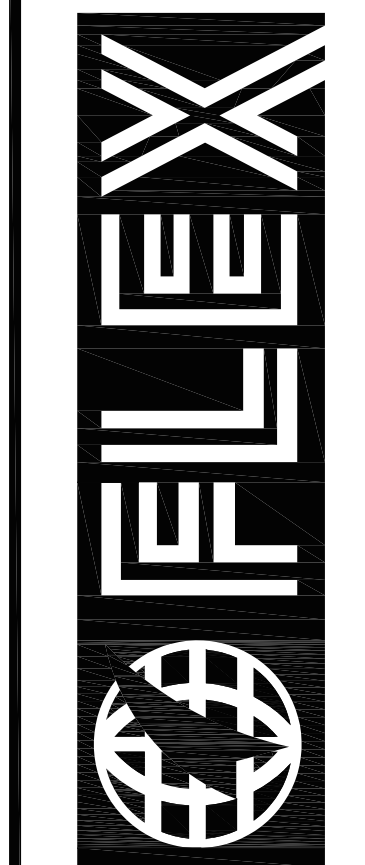

FLEX FILMS (USA) INC.
 1221 NORTH BLACK BRANCH ROAD
 ELIZABETHTOWN, KENTUCKY 42702
 PROJECT L-12 BOPET U.S.A.

PROJECT NO.	DATE	REVISION	BY	A.G.
2064-25	10-2011	POST BID REVISIONS		

DESIGNED BY MSE
 DRAWN BY AJS
 CHECKED BY GAR
 REVIEWED BY
 DATE JULY 2011
 SCALE AS NOTED

MSE
 OF KENTUCKY, INC.
 824 Wallington Way
 Lexington, KY 40503
 Phone: (859) 223-6694
 Fax: (859) 223-2807
 www.mseflex.com

DRAWING NO.
UFL-L12
ML-002

MACHINE LAYOUT ENLARGED PLAN A