


ENLARGED FLOOR PLAN "B" MACHINE LAYOUT (FIRST FLOOR) ^B_{M-3}
 SCALE: 1/16"=1'-0"

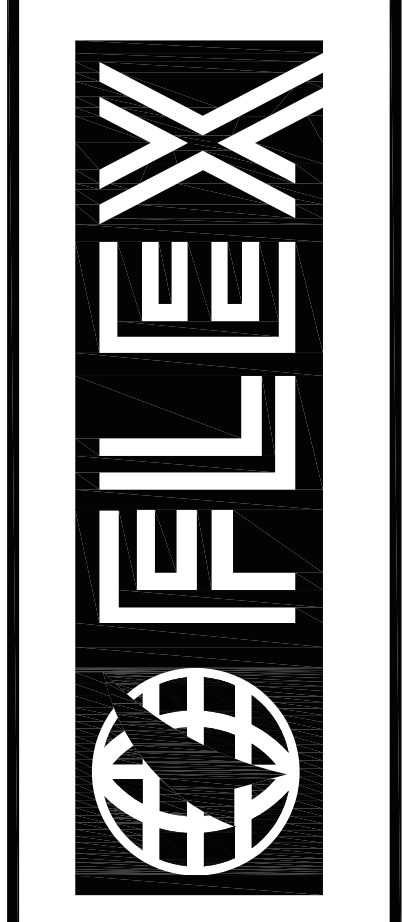

FLEX FILMS (USA) INC.
 1221 NORTH BLACK BRANCH ROAD
 ELIZABETHTOWN, KENTUCKY 42702
 PROJECT L-12 BOPET U.S.A.

DATE	REVISION	BY
10-2011	POST BID REVISIONS	

DESIGN DOCUMENTS:
 To be used for construction and for any other purpose without the written permission of MSE of Kentucky, Inc.
 COPYRIGHT © 2011. All rights reserved. No part of this document may be reproduced or transmitted in any form or by any means, electronic or mechanical, including photocopying, recording, or by any information storage and retrieval system, without the written permission of MSE of Kentucky, Inc.

PROJECT NO.	DESIGNED BY	DRAWN BY	CHECKED BY	DATE	SCALE
2064-25	NSE	AJG	GAR	JULY 2011	AS NOTED

MSE
 OF KENTUCKY, INC.
 524 W. Main St.
 Louisville, KY 40203
 Phone: (502) 583-5888
 Fax: (502) 225-2887
 www.mseinc.com

DRAWING NO.
 UFL-L12
 ML-003

MACHINE LAYOUT ENLARGED PLAN B