


↑
 PLAN
 NORTH
FOUNDATION PLAN
 - T.F. = TOP OF FOOTING ELEVATION
 - T.F. = (-) 2'-0" UNLESS NOTED OTHERWISE
 - REFER TO SHEET S-100 FOR FOOTING SCHEDULES
 - REFER TO SHEET S-109 FOR SLAB-ON-GROUND PLAN
 - DESIGN LOAD FOR RAMMED AGGREGATE PIERS AT BUILDING COLUNS IS LISTED IN THE FOOTING SCHEDULE
 - DESIGN LOAD FOR RAMMED AGGREGATE PIERS AT FLOOR SLABS AND EQUIPMENT FOUNDATIONS = 250 psf

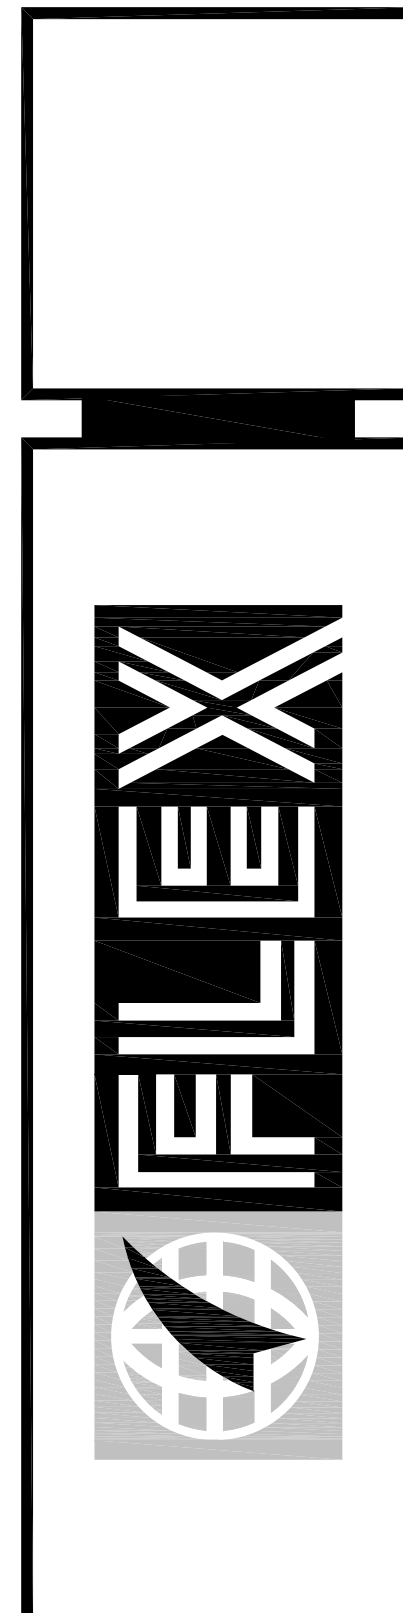

FLEX FILMS (USA) INC.
 1221 NORTH BLACK BRANCH ROAD
 ELIZABETHTOWN, KENTUCKY 42702
PROJECT L-12 BOPET U.S.A.

DATE	REVISION
11-15-11	REVISION NUMBER ONE
01-04-12	REVISION NUMBER TWO
	REVISION NUMBER THREE

PROJECT NO. 8524-02
 DESIGNED BY: EFH
 DRAWN BY: SP7 EFH
 CHECKED BY: FH
 REVIEWED BY:
 DATE: JULY 2011
 SCALE: AS NOTED

nse
OF KENTUCKY, INC.
 Engineers
 Architects
 Planners
 624 Wellington Way
 Lexington, KY 40503
 Phone: (609)223-5694
 Fax: (609)223-5697
 www.nseinc.com

DRAWING NO.
UFL-L12
S-100

OVERALL SHELL FOUNDATION PLAN