


↑  
 PLAN  
 NORTH  
**ELEVATED FRAMING PLAN**  
 TOP OF SLAB = (+)116'-5", U.N.O.  
 4" CONCRETE SLAB w/ 6x6 W2.9xW2.9 W.W.F. ON 1" 26 GA. FORMDECK  
 PROVIDE 2 1/2" DEEP DIST. SEATS  
 J.B. = (+)15'-10 1/2"  
 DESIGN LIVE LOAD OFFICES = 80 PSF (INCLUDES PARTITIONS)  
 ALL STRUCTURAL STEEL TO BE FINISH PAINTED COLOR RAL NO. 5010 GENTIAN BLUE

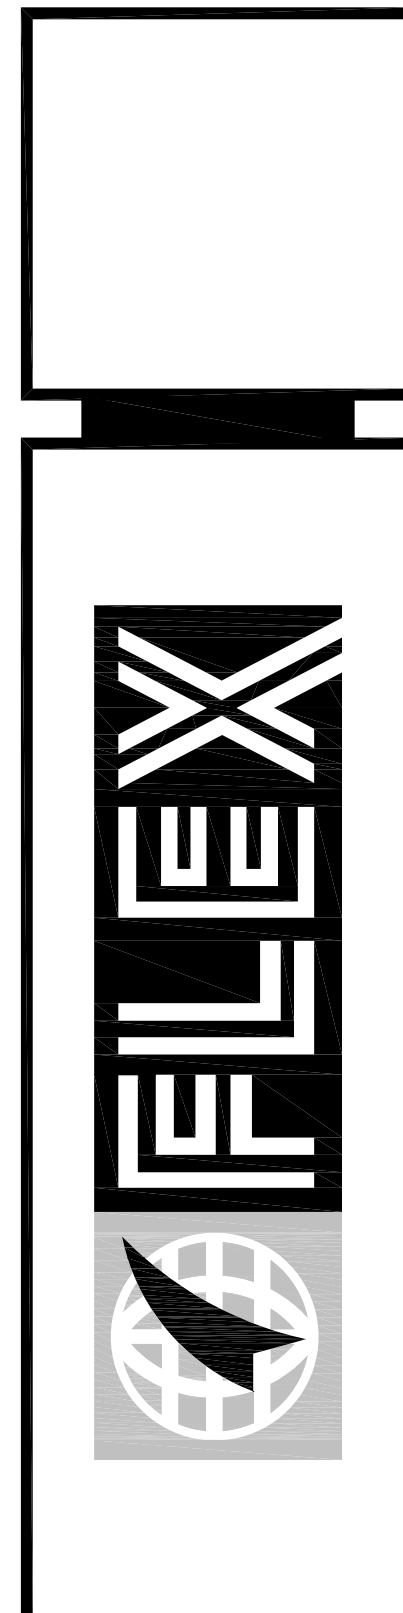

**FLEX FILMS (USA) INC.**  
 1221 NORTH BLACK BRANCH ROAD  
 ELIZABETHTOWN, KENTUCKY 42702  
**PROJECT L-12 BOPET U.S.A.**

DATE	REVISION NUMBER	REVISION
10-21-02	REVISION NUMBER ONE	
01-04-12	REVISION NUMBER 3	

PROJECT NO. 8529-02  
 DESIGNED BY: EFH  
 DRAWN BY: SP7 EFH  
 CHECKED BY: FH  
 REVIEWED BY:  
 DATE: JULY 2011  
 SCALE: AS NOTED

©2011 FLEX FILMS (USA) INC.  
 The design professional assumes any and all responsibility and liability for problems which arise from failure to comply with the design professional's specifications and the design intent of the contract documents.  
 THIS DOCUMENT IS THE PROPERTY OF FLEX FILMS (USA) INC. AND IS TO BE USED ONLY FOR THE PROJECT AND SITE SPECIFICALLY IDENTIFIED HEREIN. IT IS NOT TO BE REPRODUCED OR TRANSMITTED IN ANY FORM OR BY ANY MEANS, ELECTRONIC OR MECHANICAL, INCLUDING PHOTOCOPYING, RECORDING, OR BY ANY INFORMATION STORAGE AND RETRIEVAL SYSTEM, WITHOUT THE WRITTEN PERMISSION OF FLEX FILMS (USA) INC.

**nse**  
**OF KENTUCKY, INC.**  
 Engineers  
 Architects  
 Planners  
 624 Wellington Way  
 Lexington, KY 40503  
 Phone: (859)223-5694  
 Fax: (859)223-5697  
 www.nseinc.com

**DRAWING NO.**  
**UFL-L12**  
**S-130**

**OVERALL ELEVATED FRAMING PLAN**