

FLEX FILMS (USA) INC.
 1221 NORTH BLACK BRANCH ROAD
 ELIZABETHTOWN, KENTUCKY 42702


PROJECT L-12 BOPET U.S.A.

DATE	REVISION	NUMBER	DESCRIPTION
10-21-11	REVISION	NUMBER ONE	

PROJECT NO. 8529-02	DESIGNED BY EFH	DRAWN BY GPT EFH	CHECKED BY FH	REVIEWED BY	DATE JULY 2011	SCALE AS NOTED
---------------------	-----------------	------------------	---------------	-------------	----------------	----------------

nse
OF KENTUCKY, INC.
 Engineers
 Architects
 Planners
 624 Wellington Way
 Lexington, KY 40503
 Phone: (609)223-8694
 Fax: (609)223-8697
 www.nseinc.com

DRAWING NO.
UFL-L12
S-132

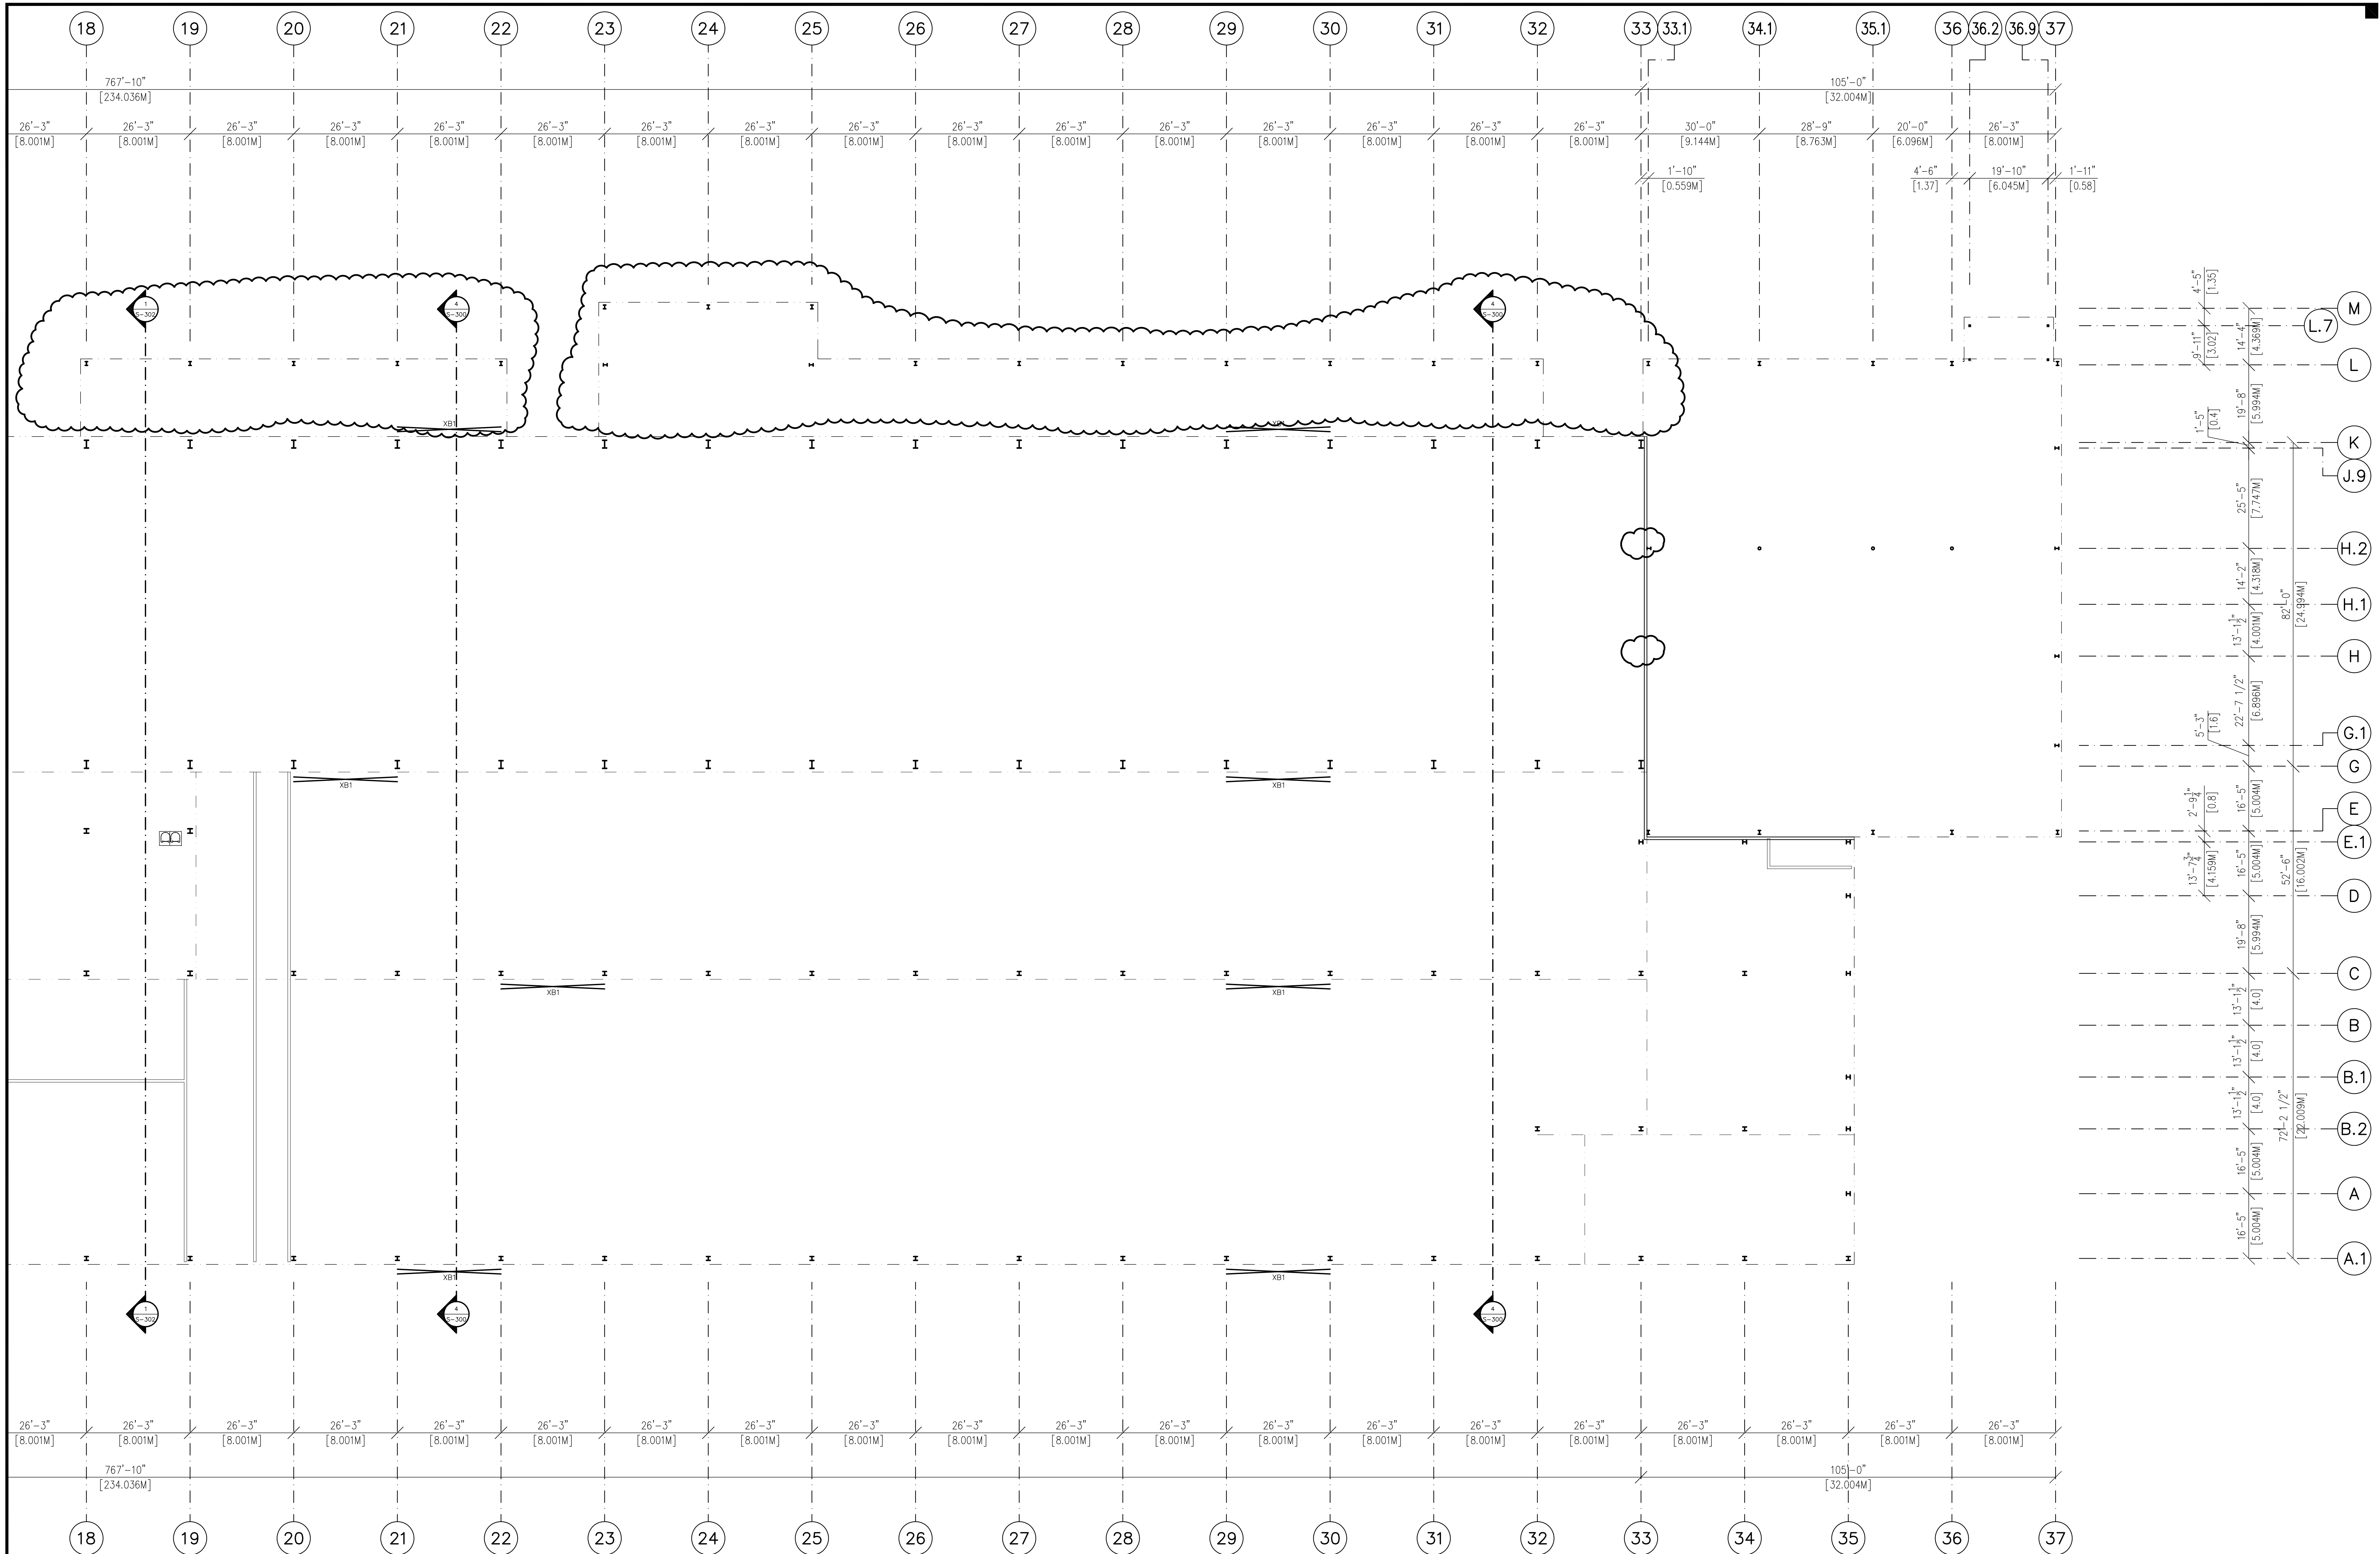

ELEVATED FRAMING PLANS