



DRYER TOWER FRAMING PLAN 32'-9 11/16" [10.000M] LEVEL

- 1) TOP OF STEEL = (+)32'-9 5/16"
- 2) 1/4" CHECKERED PLATE
- 3) FFE = (+)32'-9 11/16"
- 4) MACHINE PLATES INDICATED ON THE DRAWINGS SHALL BE INSTALLED.
- 5) REFER TO OWNER AND EQUIPMENT VENDOR DRAWINGS FOR MACHINE PLATE SIZE, LOCATION AND LOADS.

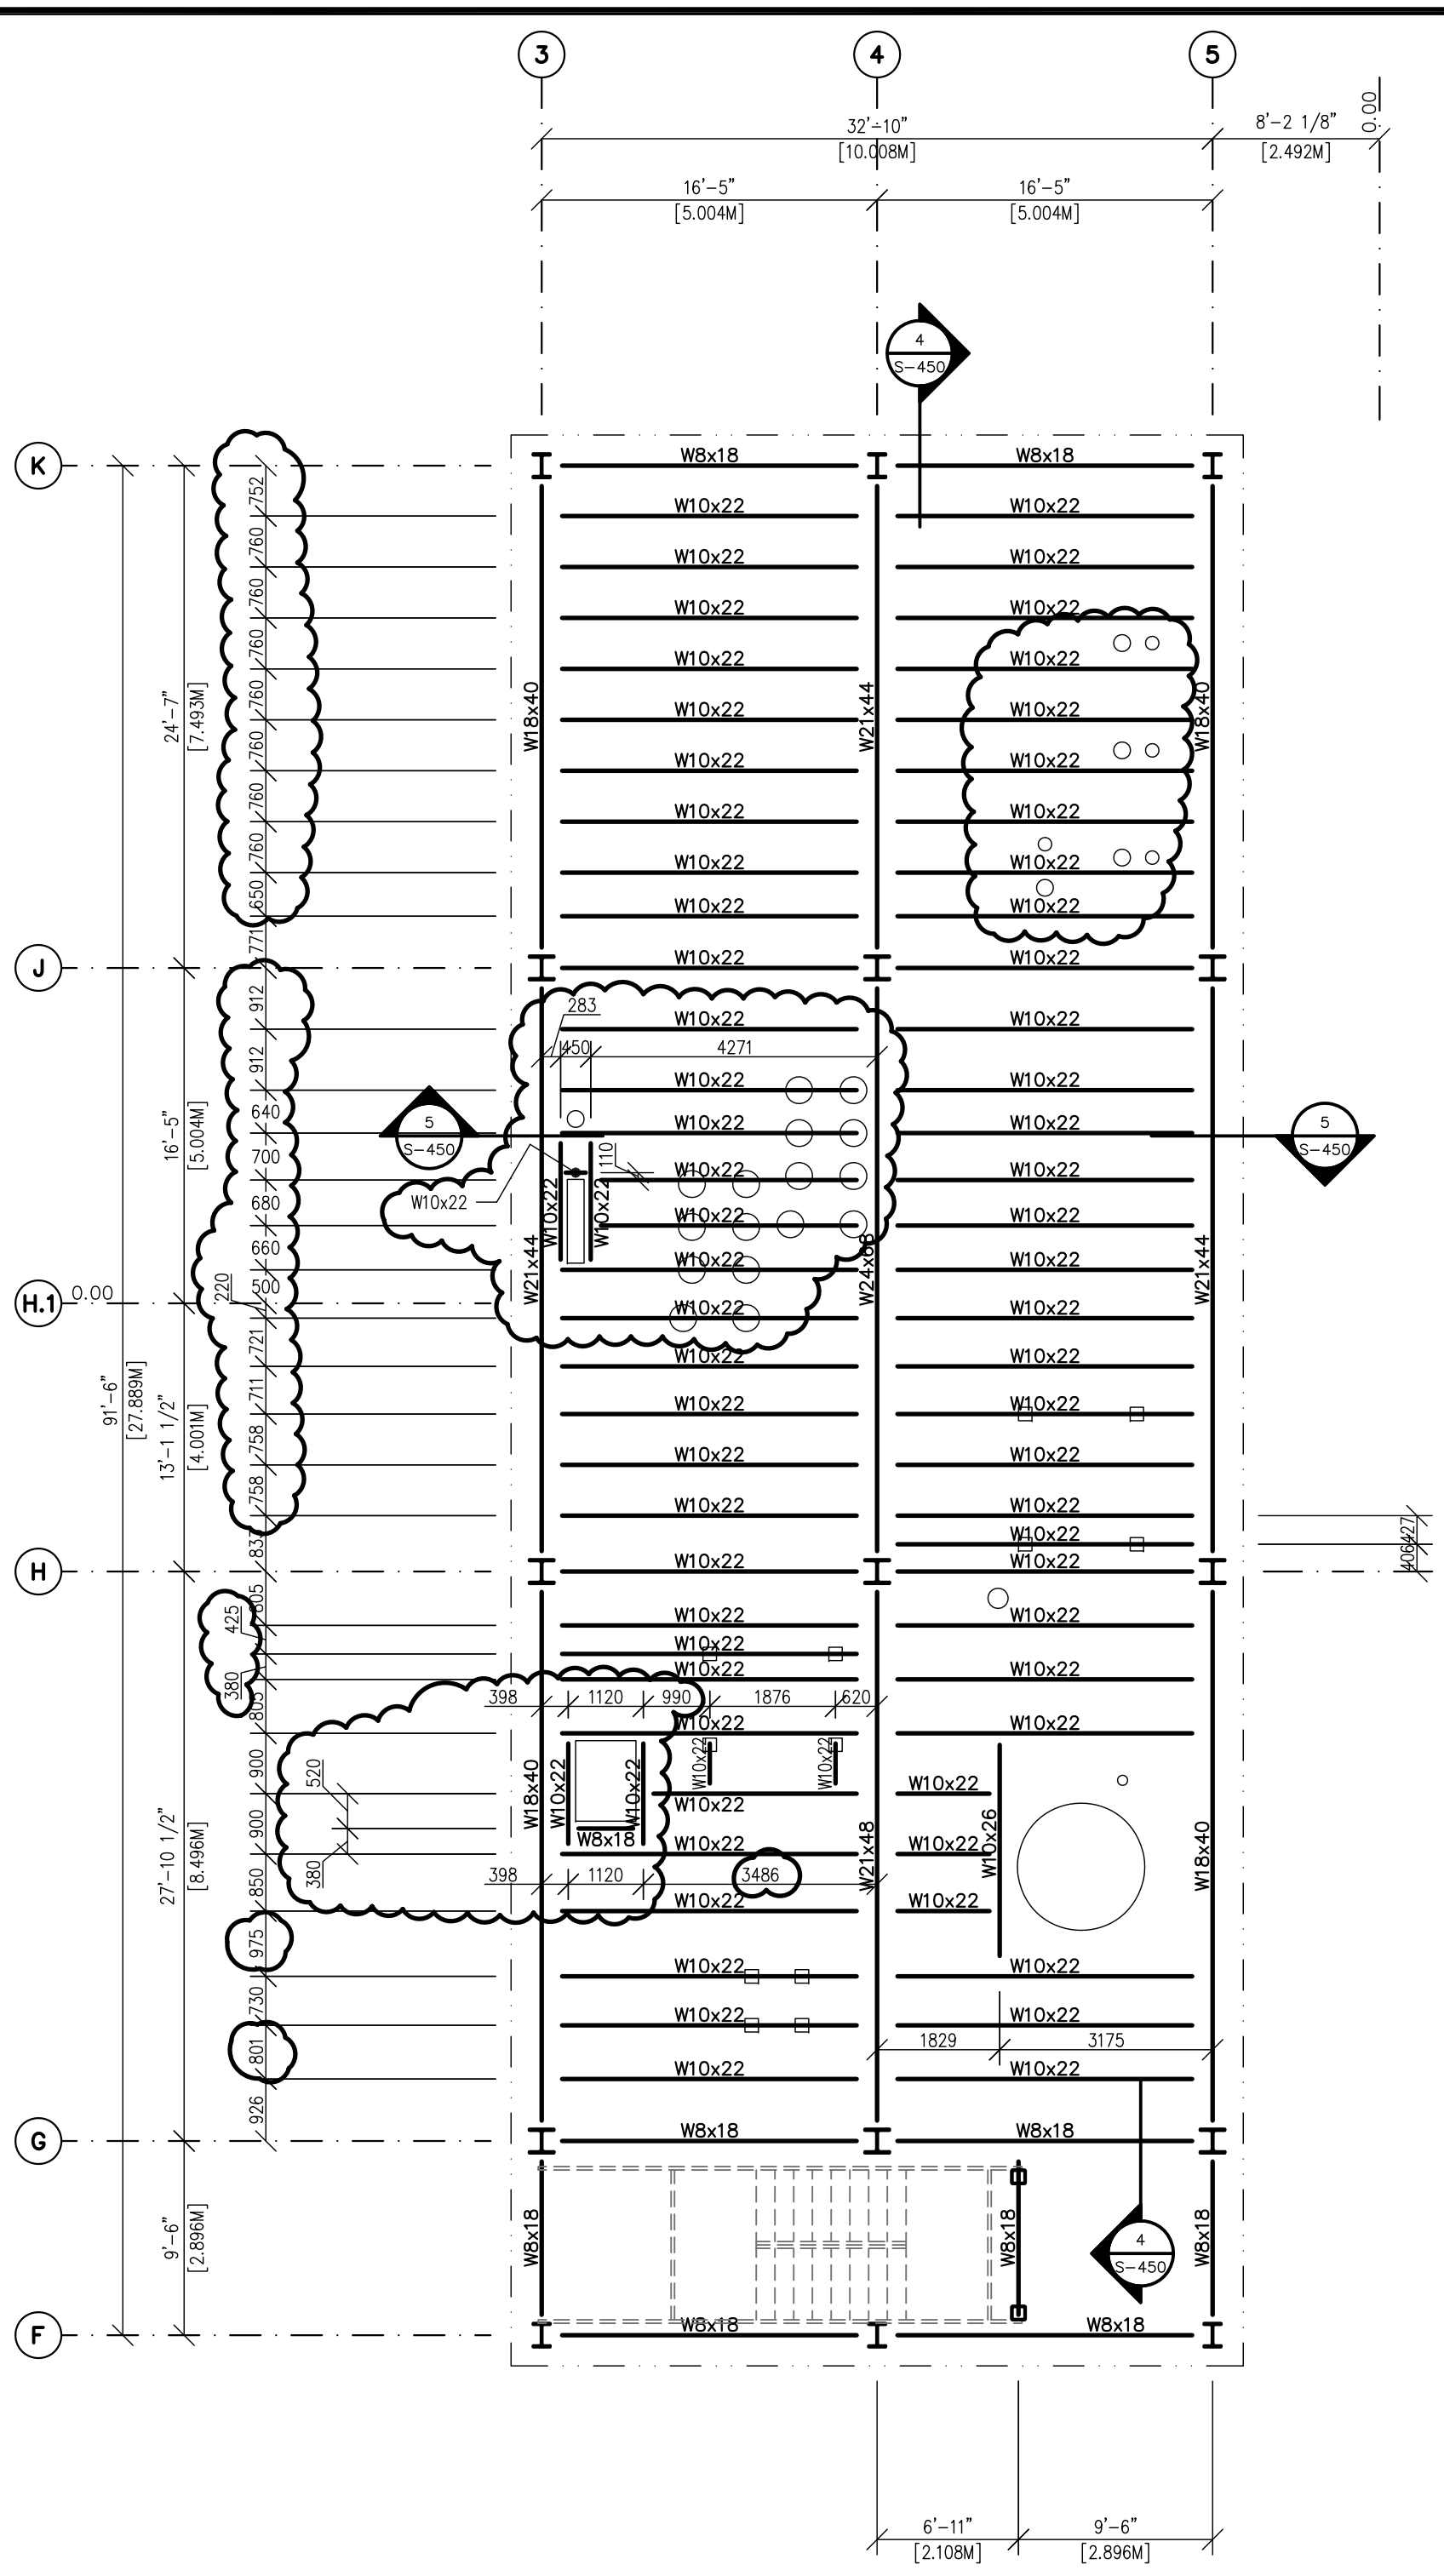


DRYER TOWER FRAMING PLAN 53'-9 11/16" [16.400M] LEVEL

- 1) TOP OF STEEL = (+)53'-9 5/16"
- 2) 1/4" CHECKERED PLATE
- 3) FFE = (+)53'-9 11/16"
- 4) MACHINE PLATES INDICATED ON THE DRAWINGS SHALL BE INSTALLED.
- 5) REFER TO OWNER AND EQUIPMENT VENDOR DRAWINGS FOR MACHINE PLATE SIZE, LOCATION AND LOADS.

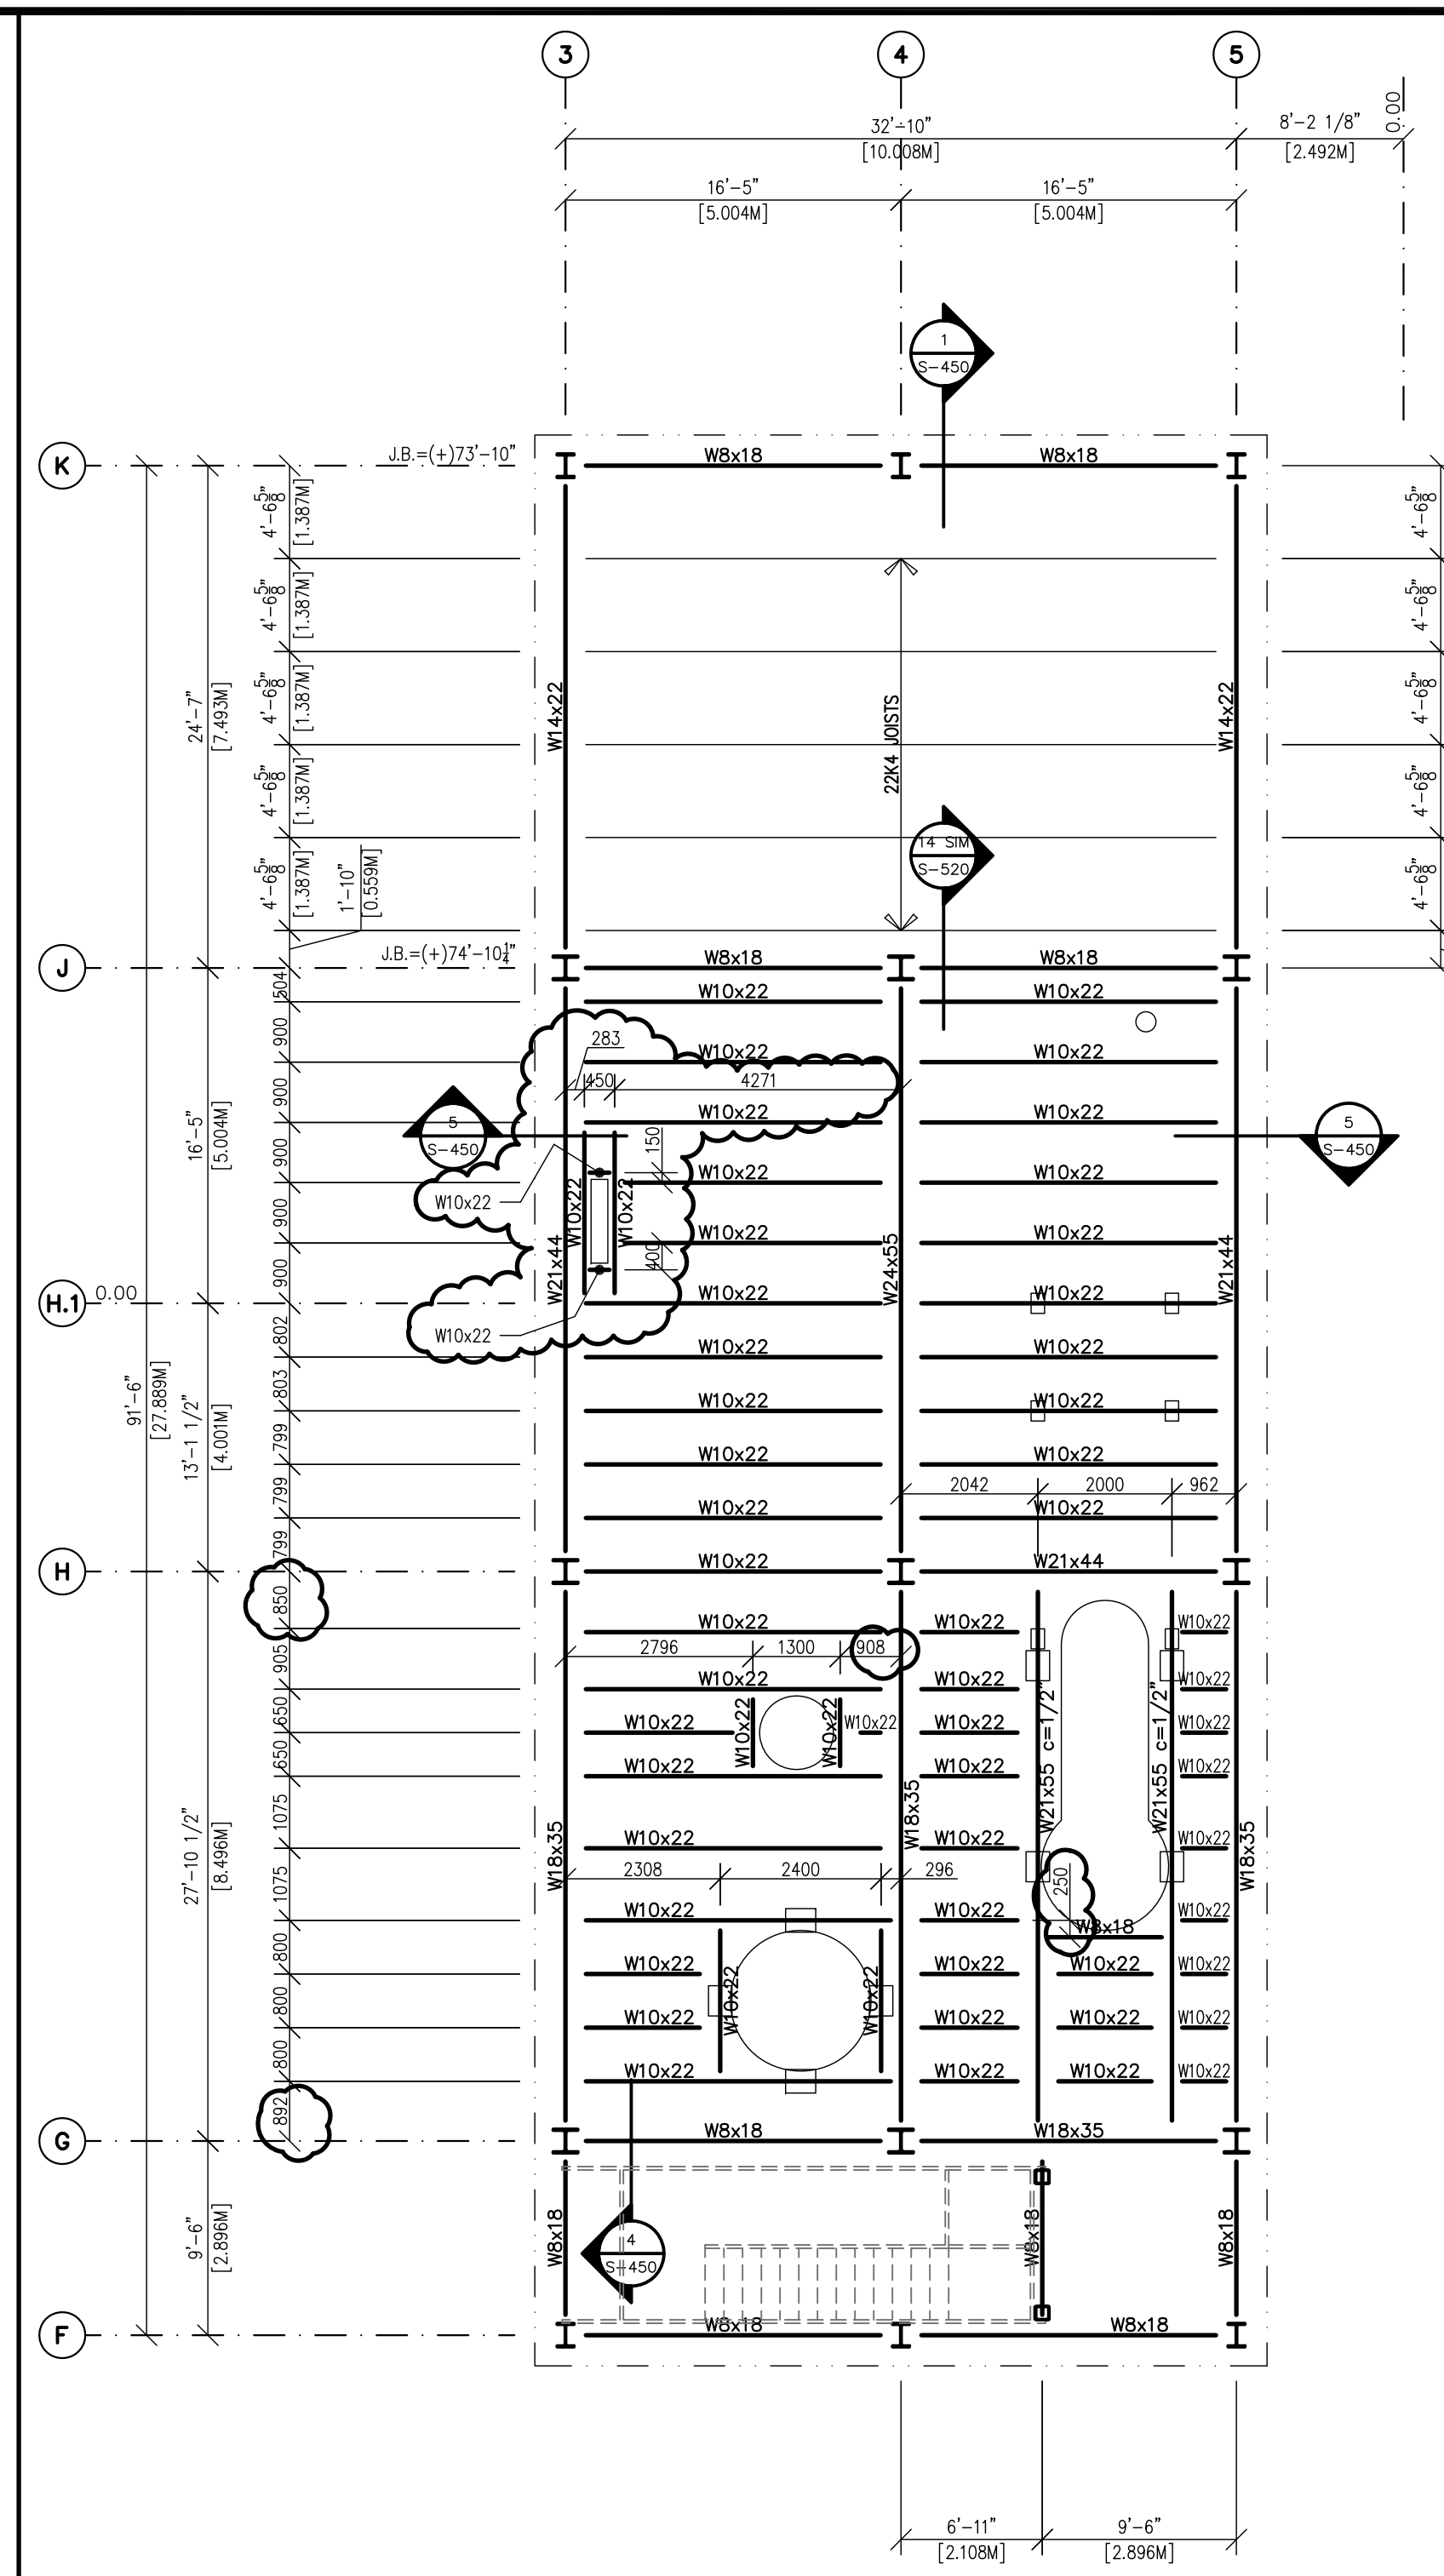




DRYER TOWER FRAMING PLAN 71'-10 3/16" [21.900M] LEVEL


- 1) TOP OF STEEL = (+)71'-10 3/16"
- 2) 1/4" CHECKERED PLATE
- 3) FFE = (+)71'-10 3/16"
- 4) MACHINE PLATES INDICATED ON THE DRAWINGS SHALL BE INSTALLED.
- 5) REFER TO OWNER AND EQUIPMENT VENDOR DRAWINGS FOR MACHINE PLATE SIZE, LOCATION AND LOADS.

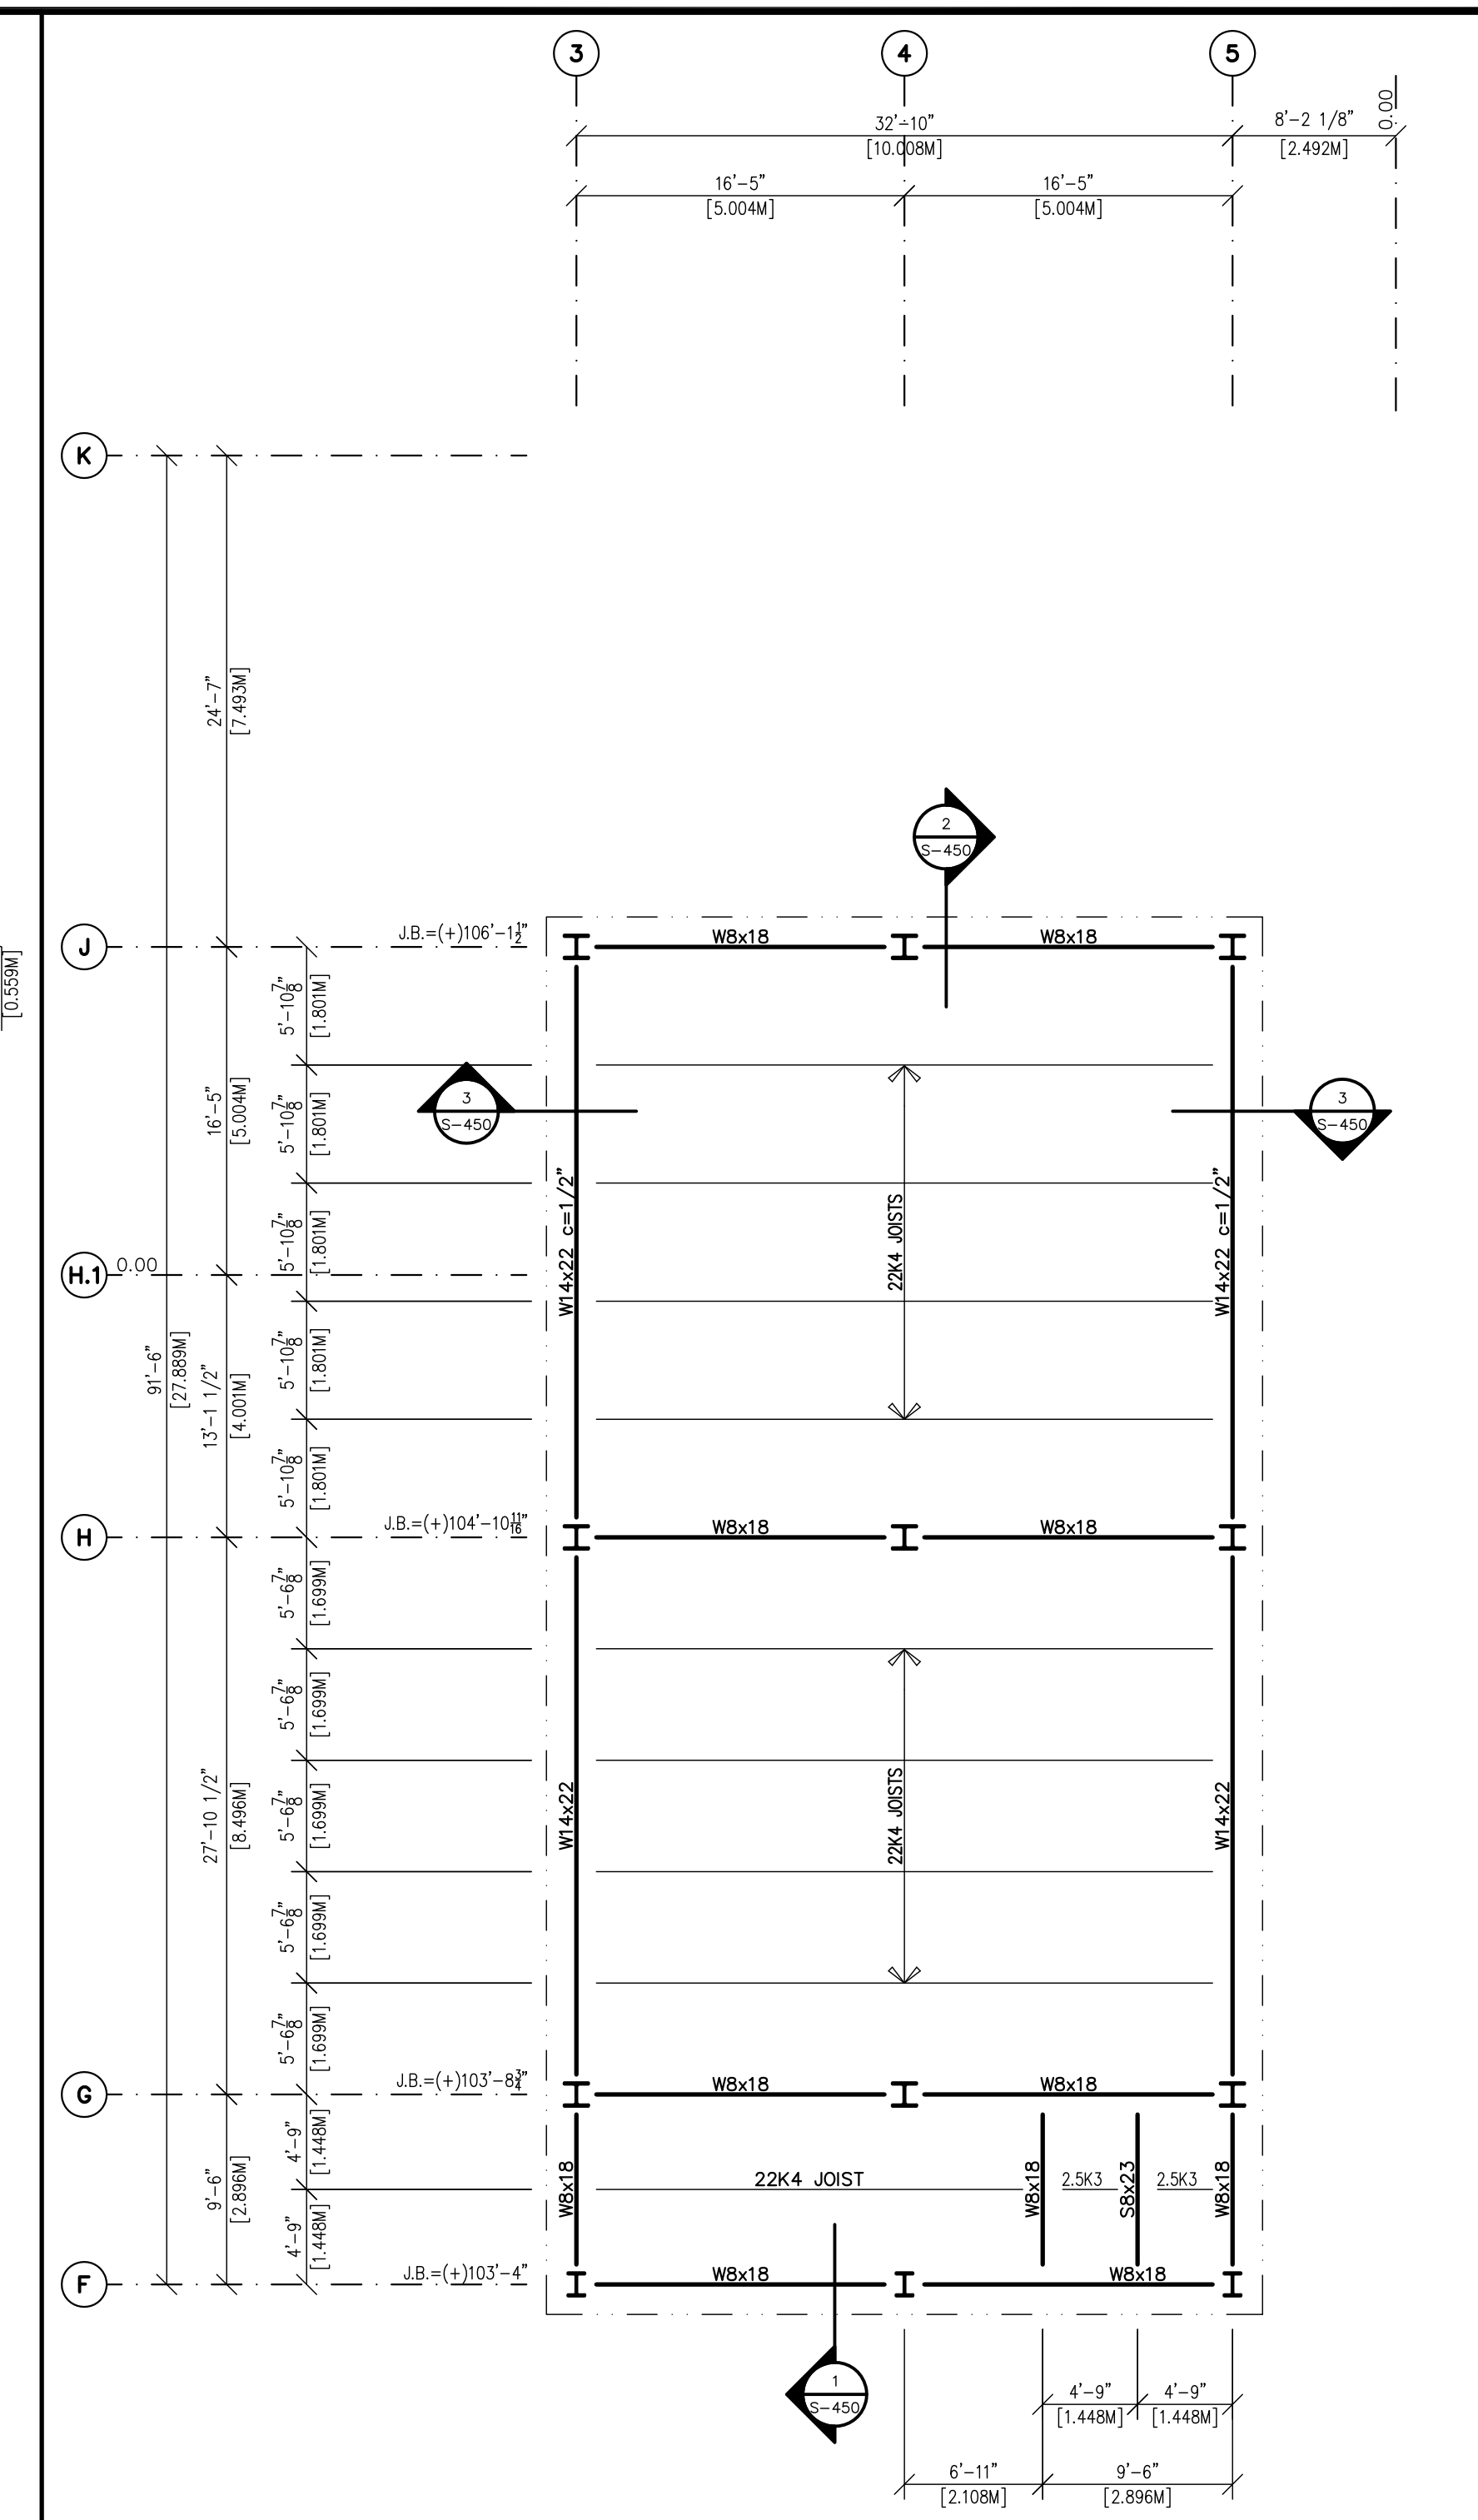

DRYER TOWER ROOF FRAMING PLAN

- 1) J.B. DENOTES JOIST BEARING ELEVATION.
- 2) FURNISH 2 1/2" DEEP JOIST SEATS, U.N.O.
- 3) FURNISH 1 1/2" WR22 STEEL ROOF DECK (Fy MIN. = 80 KSI) U.N.O., PAINTED

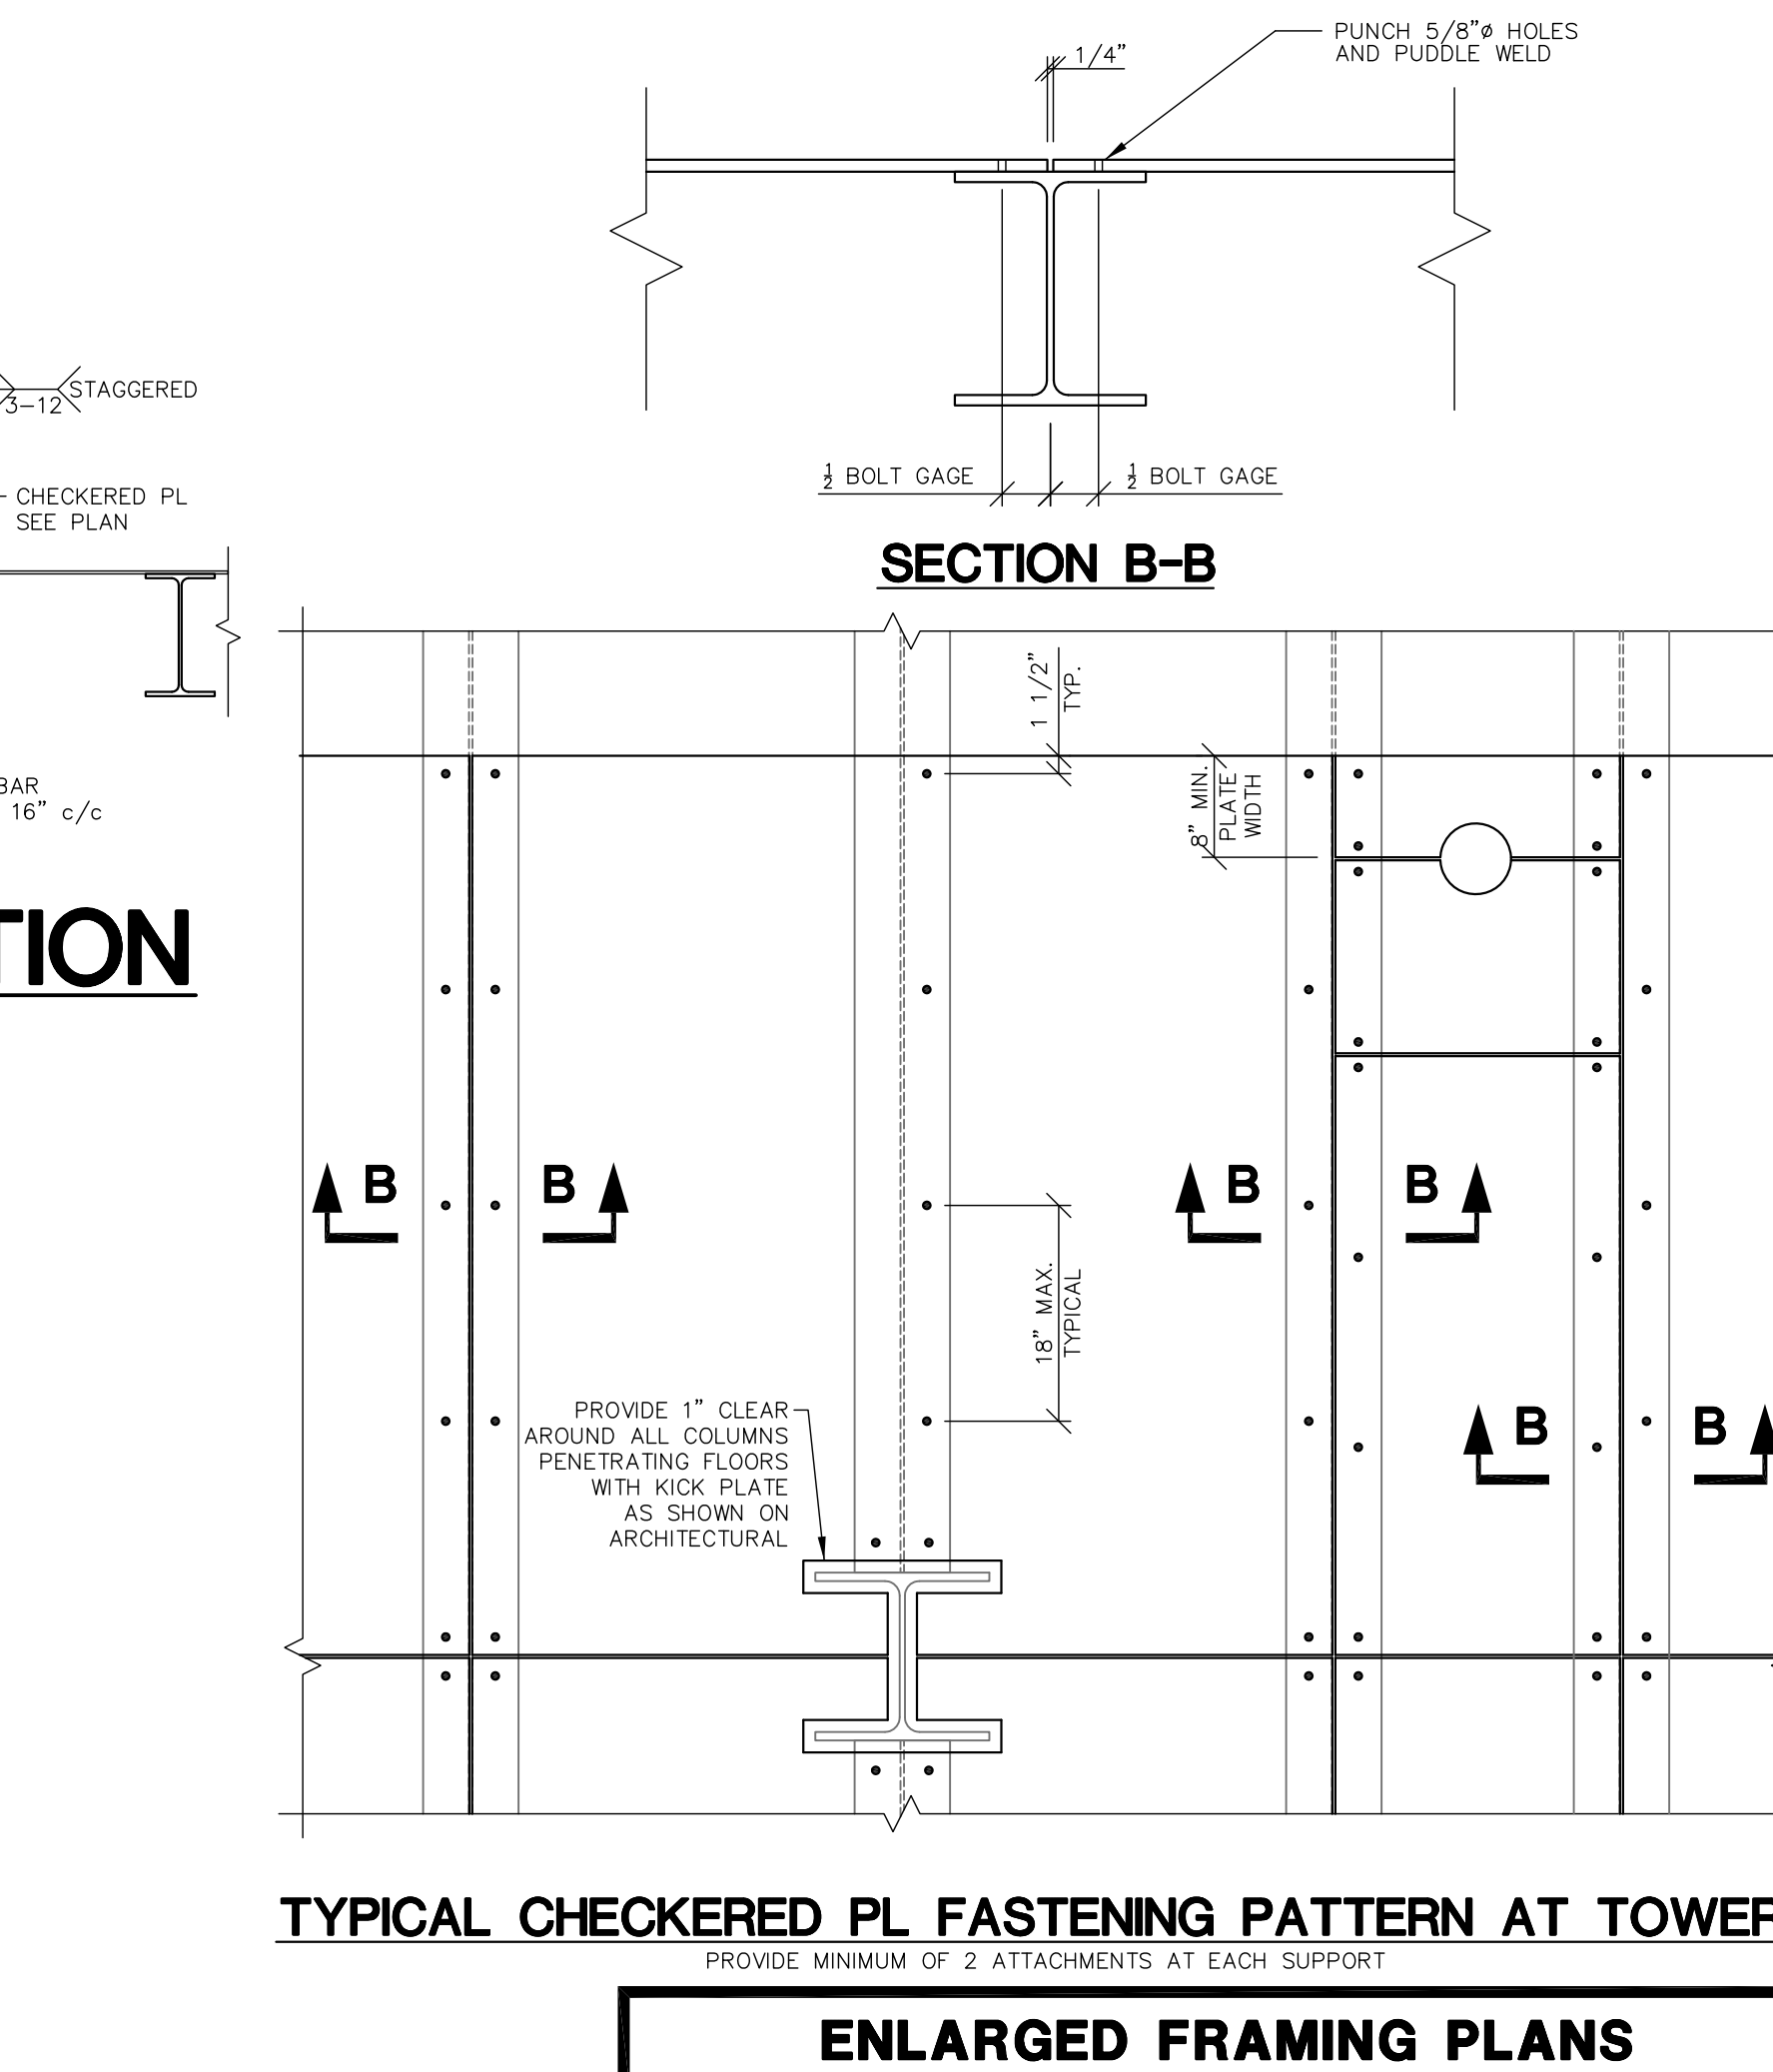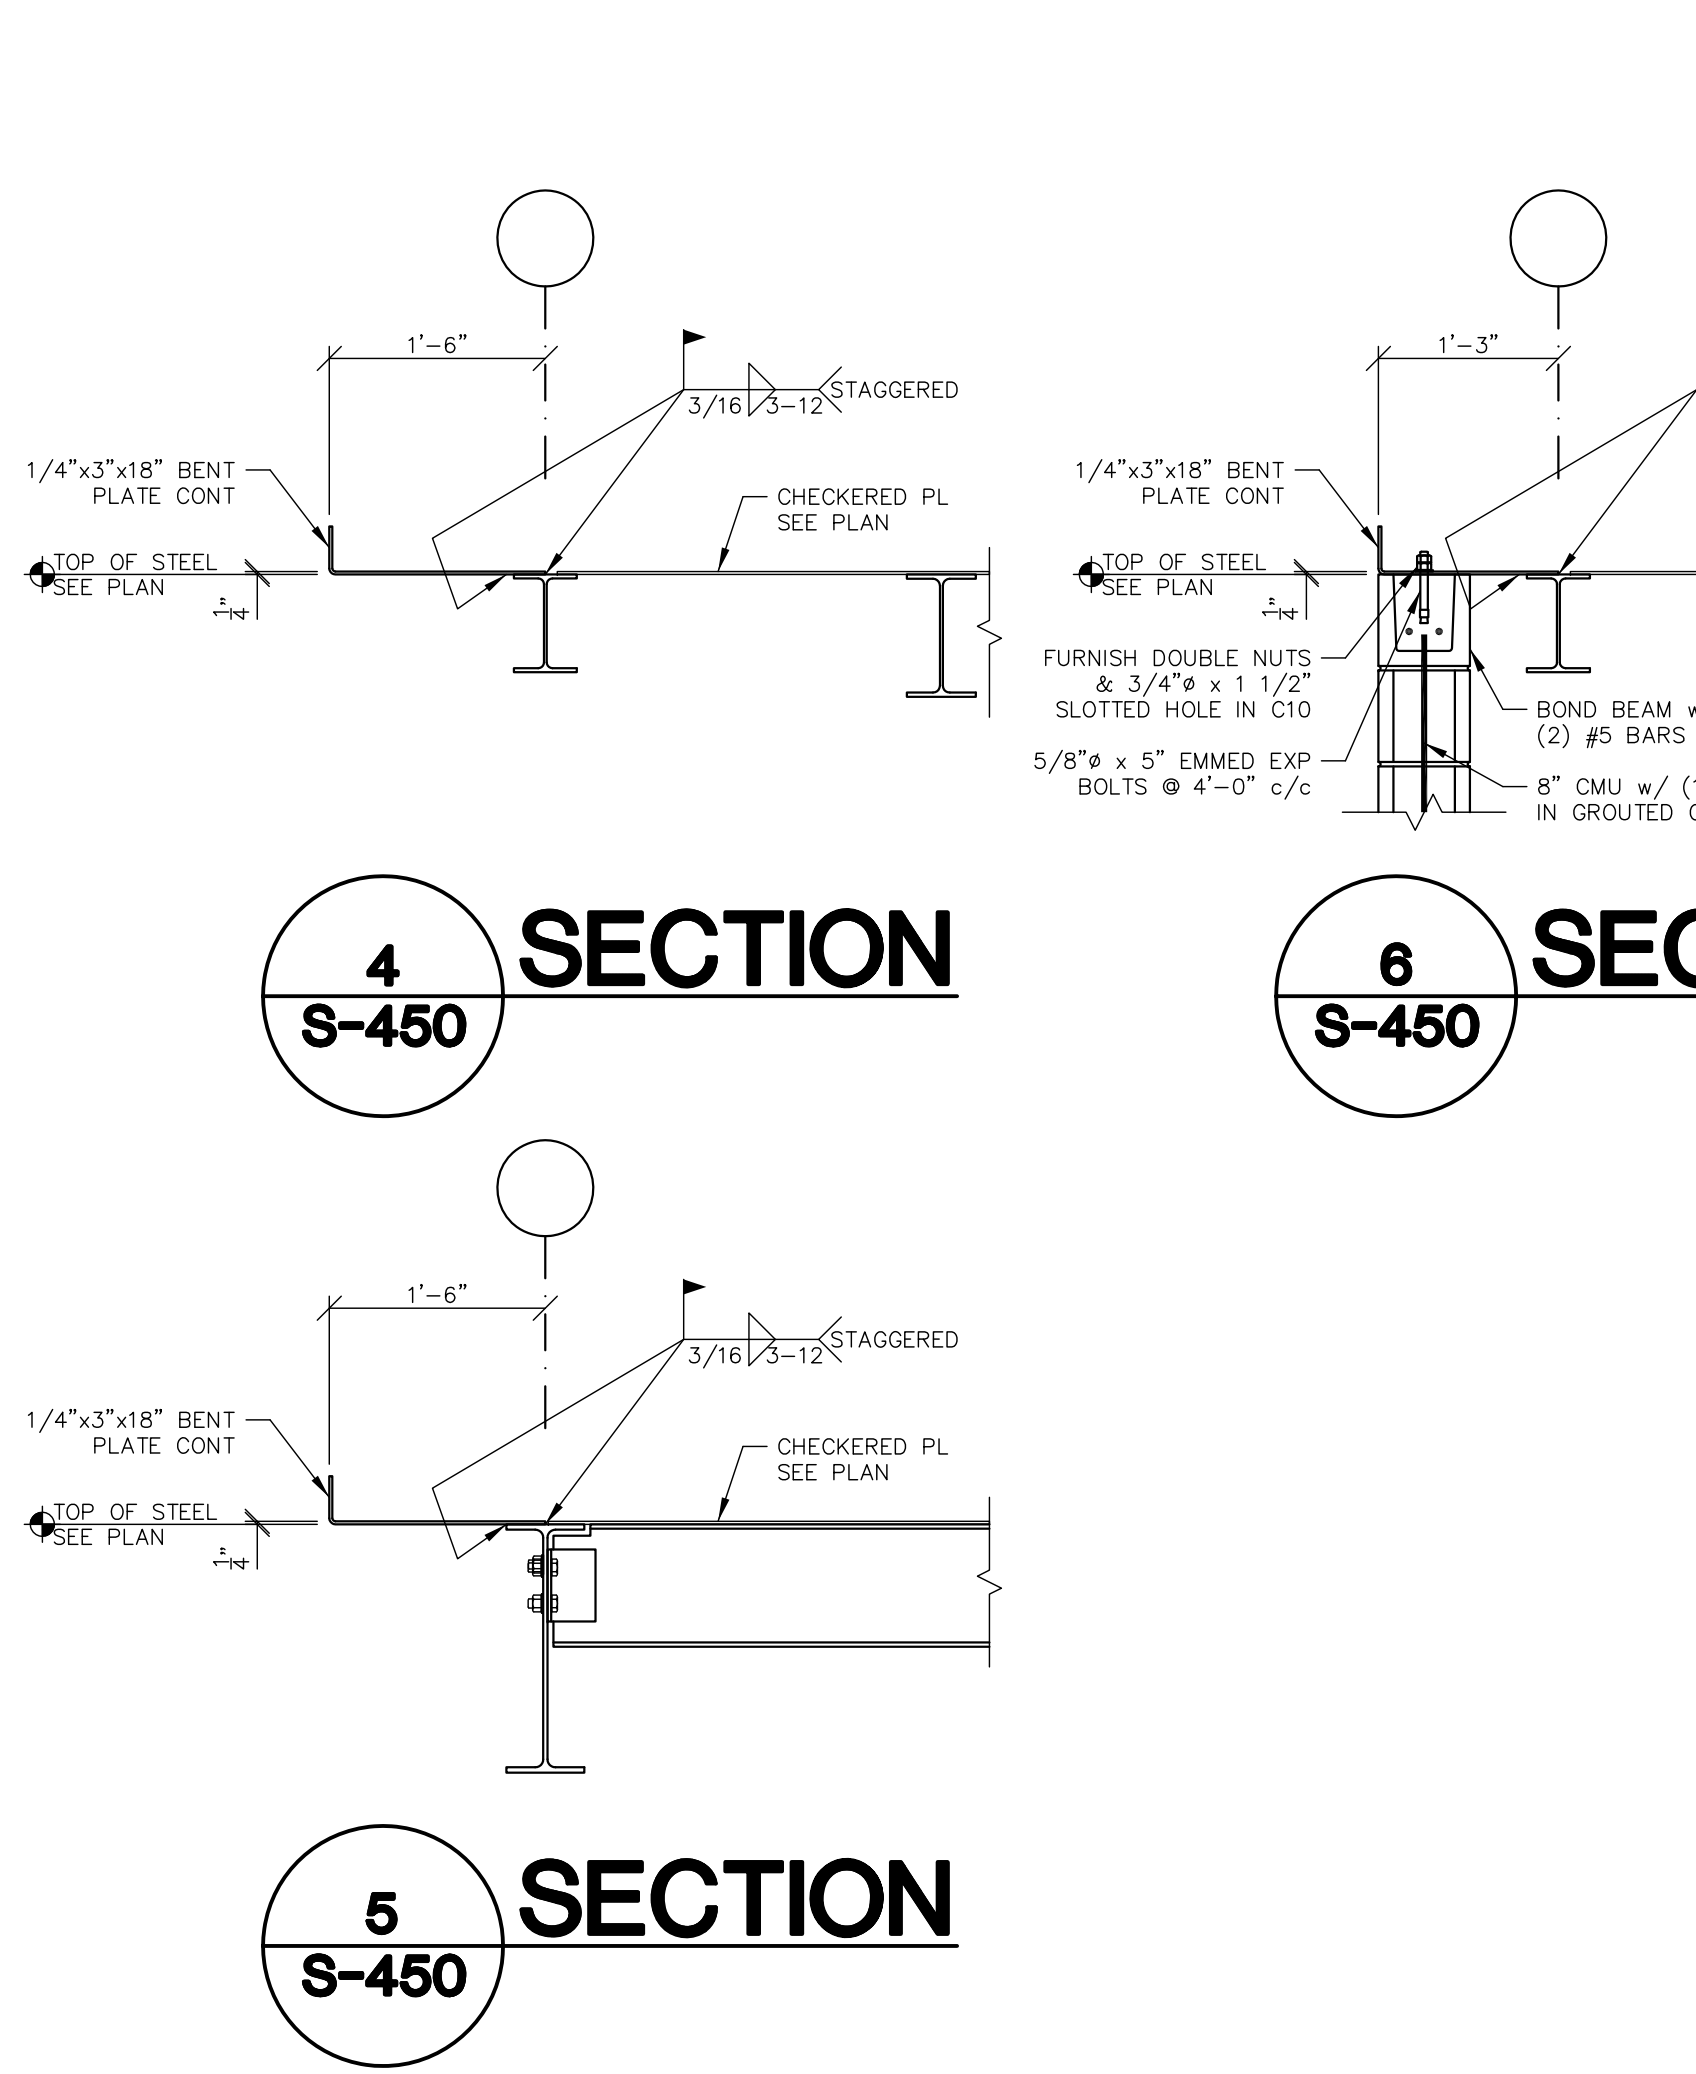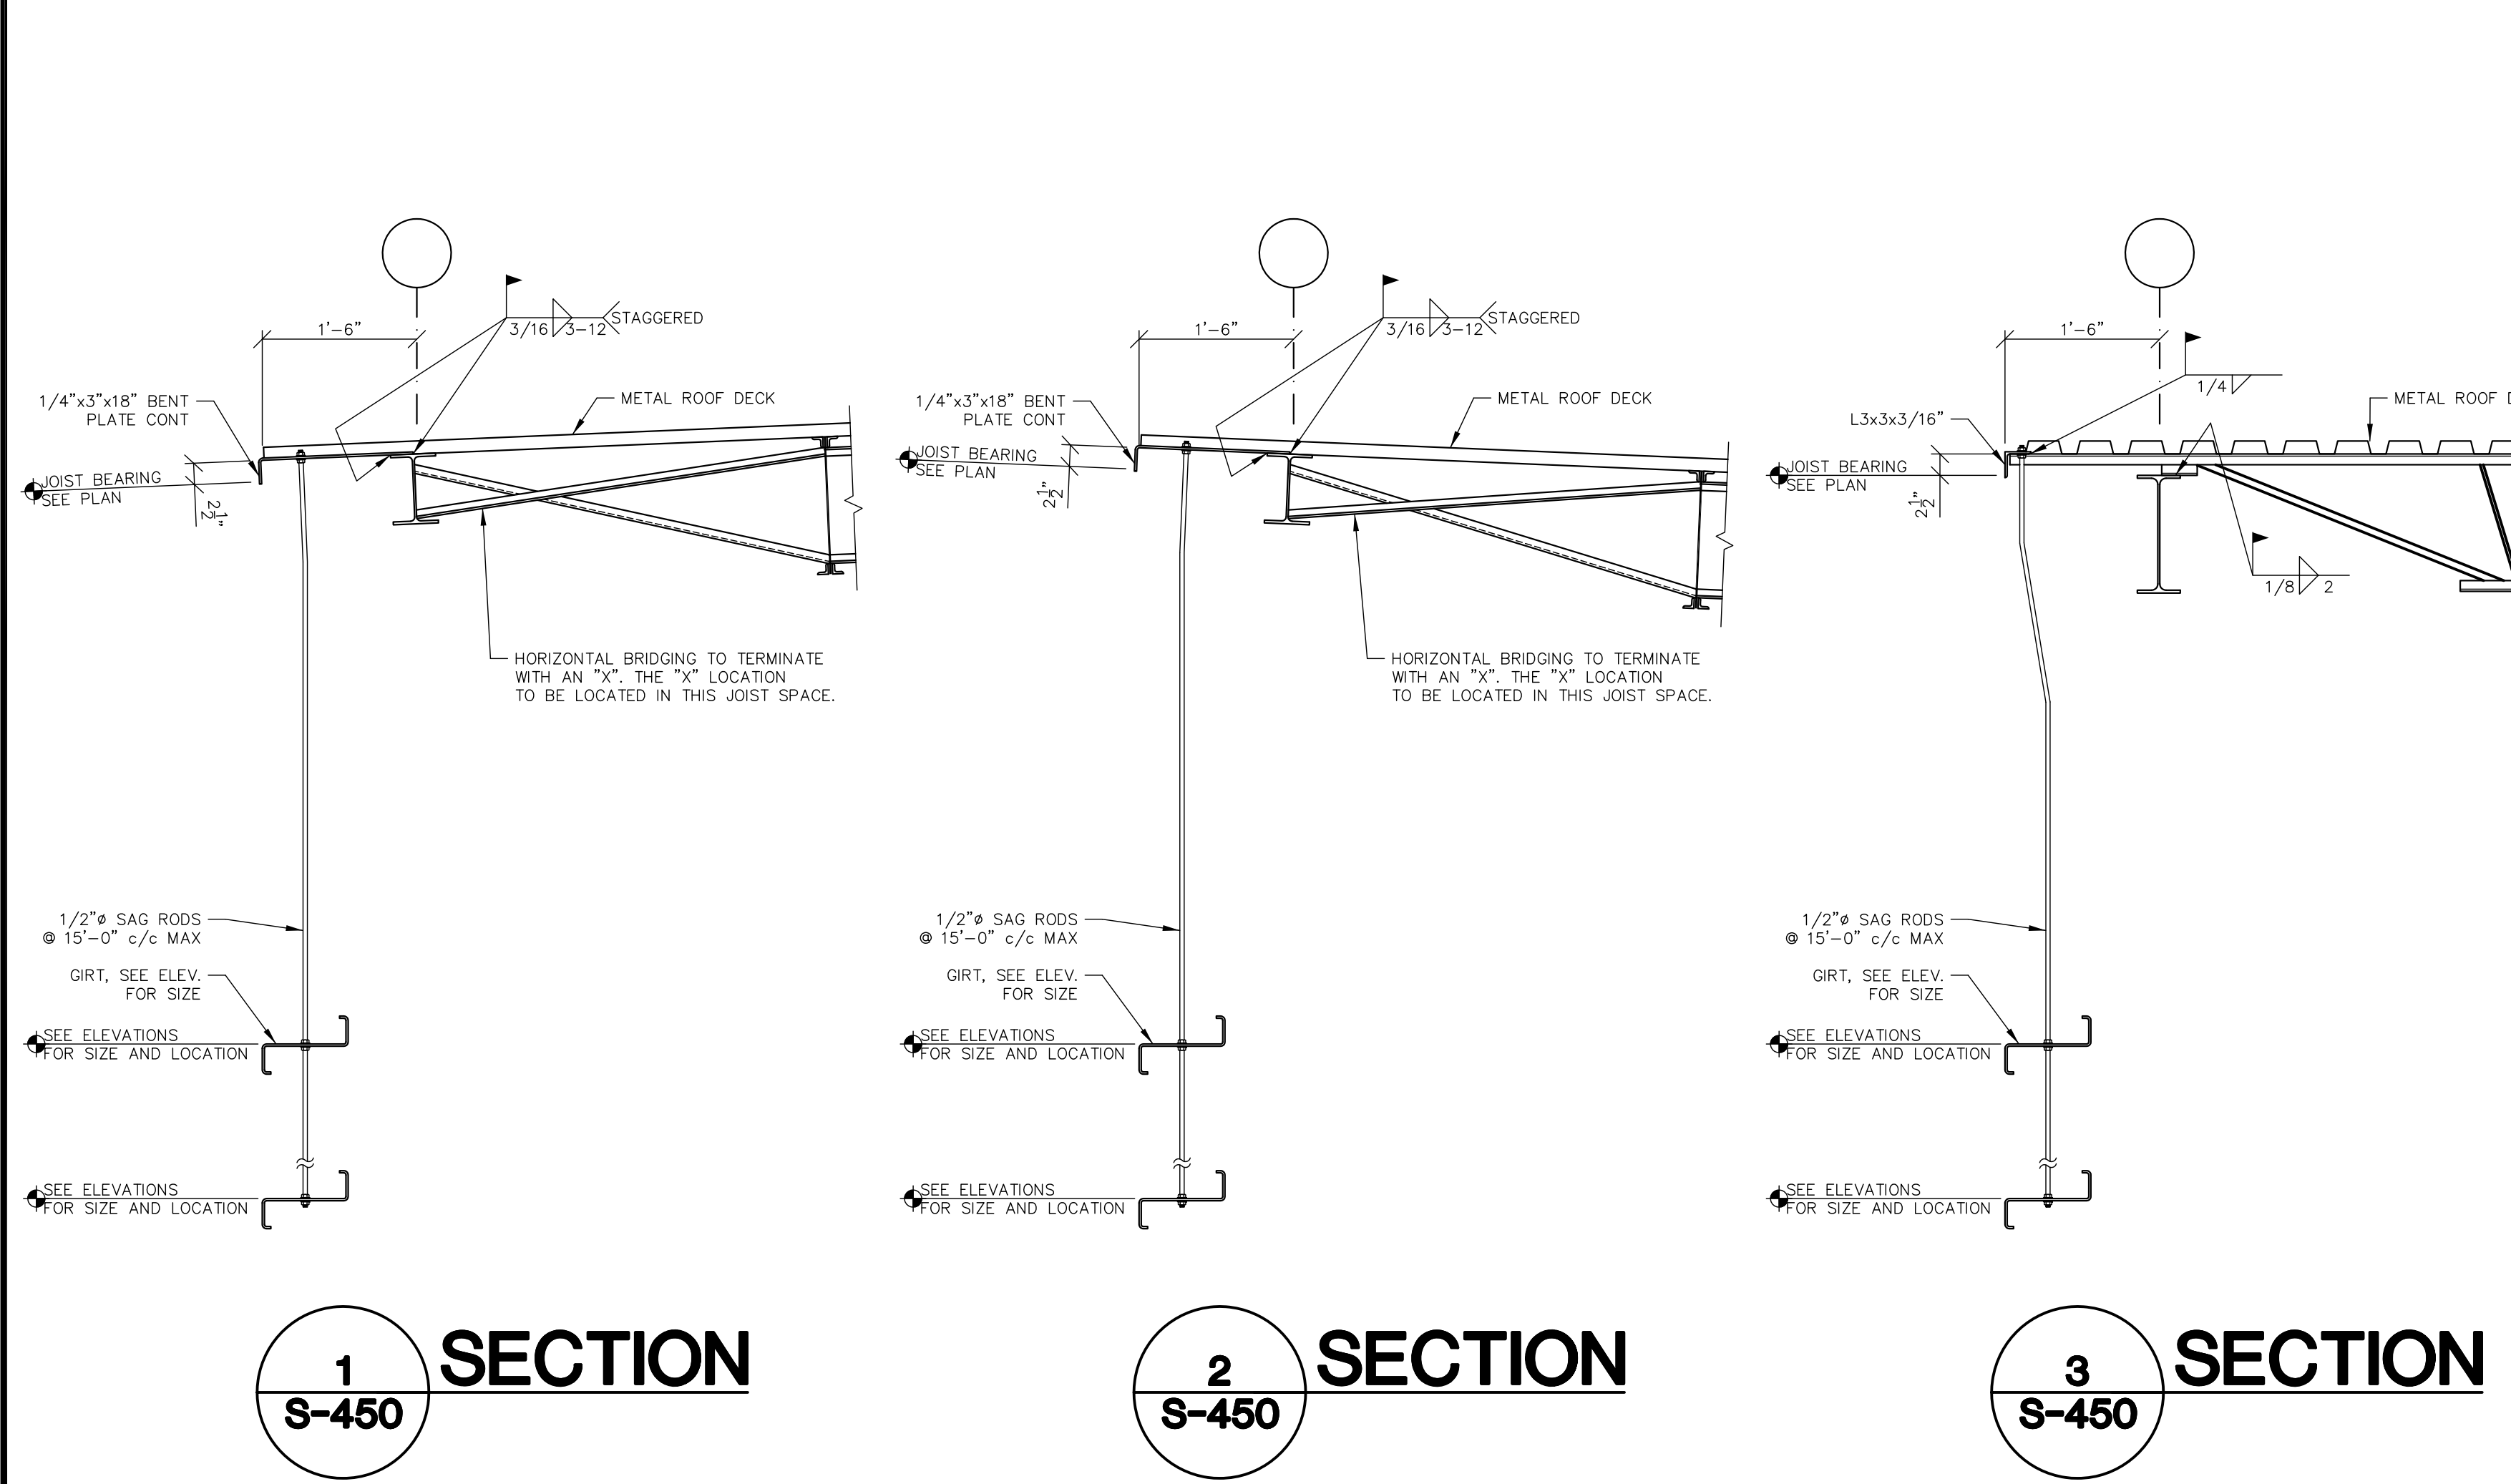

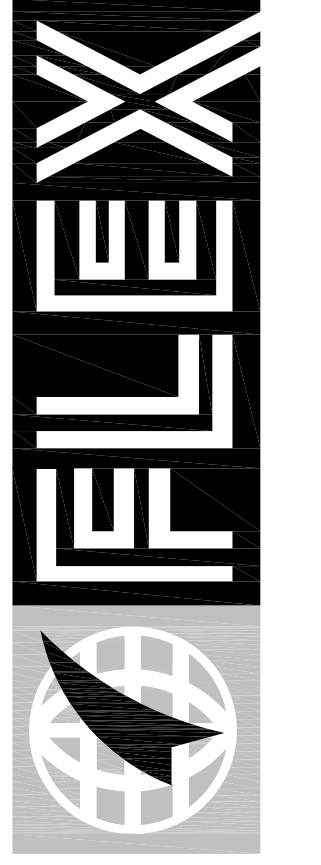

FLEX FILMS (USA) INC.
1221 NORTH BLACK BRANCH ROAD
ELIZABETHTOWN, KENTUCKY 42702

PROJECT L-12 BOPET U.S.A.

DATE	11-15-11	REVISION NUMBER	TWO
DESIGNED BY	EFH	DRAWN BY	GP7 EFH
CHECKED BY	FH	REVIEWED BY	DATE
DATE	JULY 2011	SCALE	AS NOTED

PROJECT NO. 9529-02

DESIGNED BY EFH

DRAWN BY GP7 EFH

CHECKED BY FH

REVIEWED BY

DATE JULY 2011

SCALE AS NOTED

nse Engineers Architects Planners

OF KENTUCKY, INC.

Phone: (609)223-5694
624 Wellington Way
Louisville, KY 40263
Fax: (609)223-5697
www.nseinc.com

DRAWING NO. UFL-L12 S-450