



**1 ENTRY CANOPY
S-470 ROOF FRAMING PLAN**


TOP OF STEEL SEE PLAN.
PROVIDE 1 1/2" WR 22 GA. ROOF DECK, GRADE 80, PAINTED
ALL STRUCTURAL STEEL TO BE FINISH PAINTED COLOR RAL NO. 5010 GENTIAN BLUE

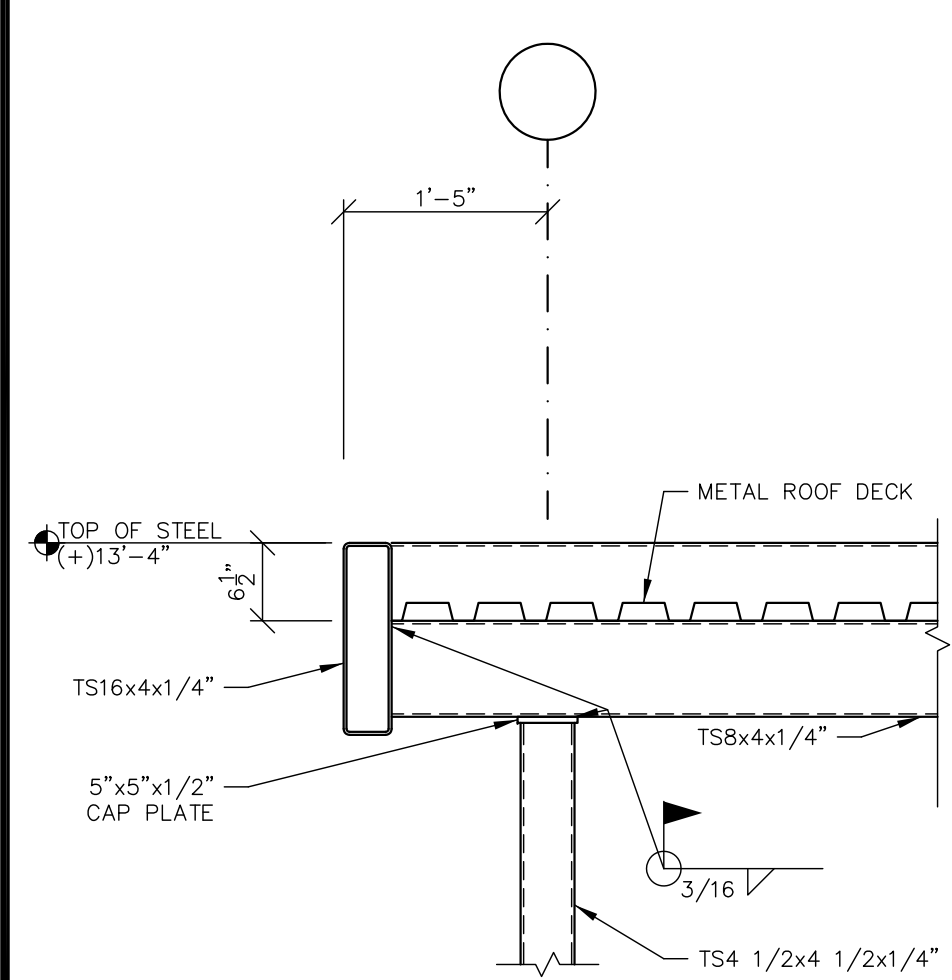


**6 SECTION
S-470**

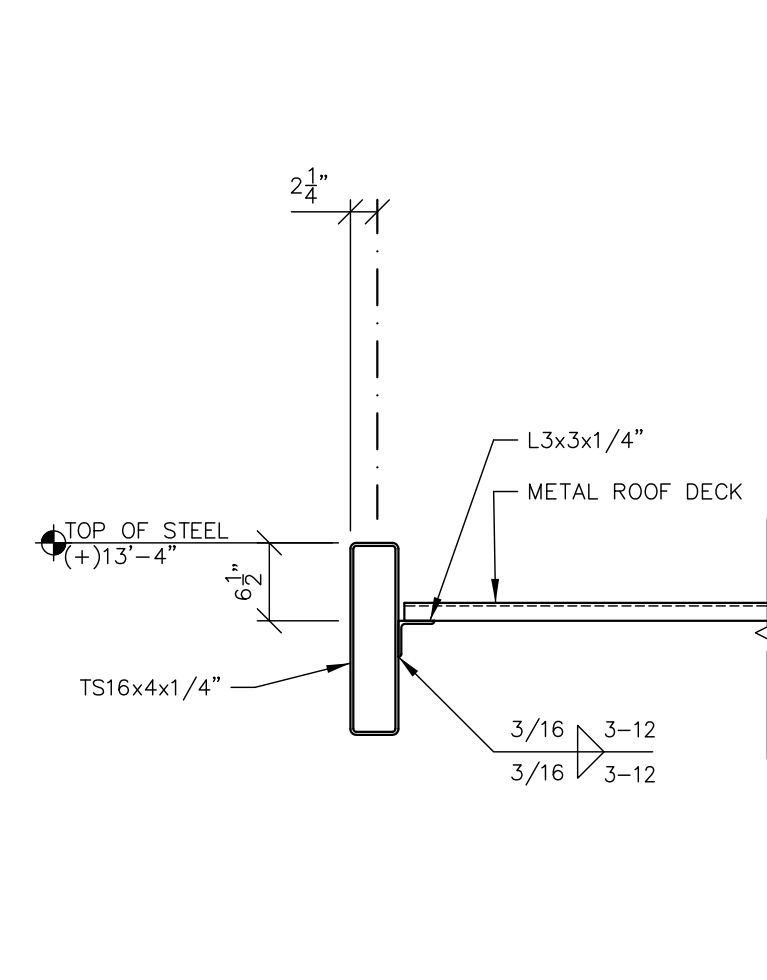


**3 SECTION
S-470**

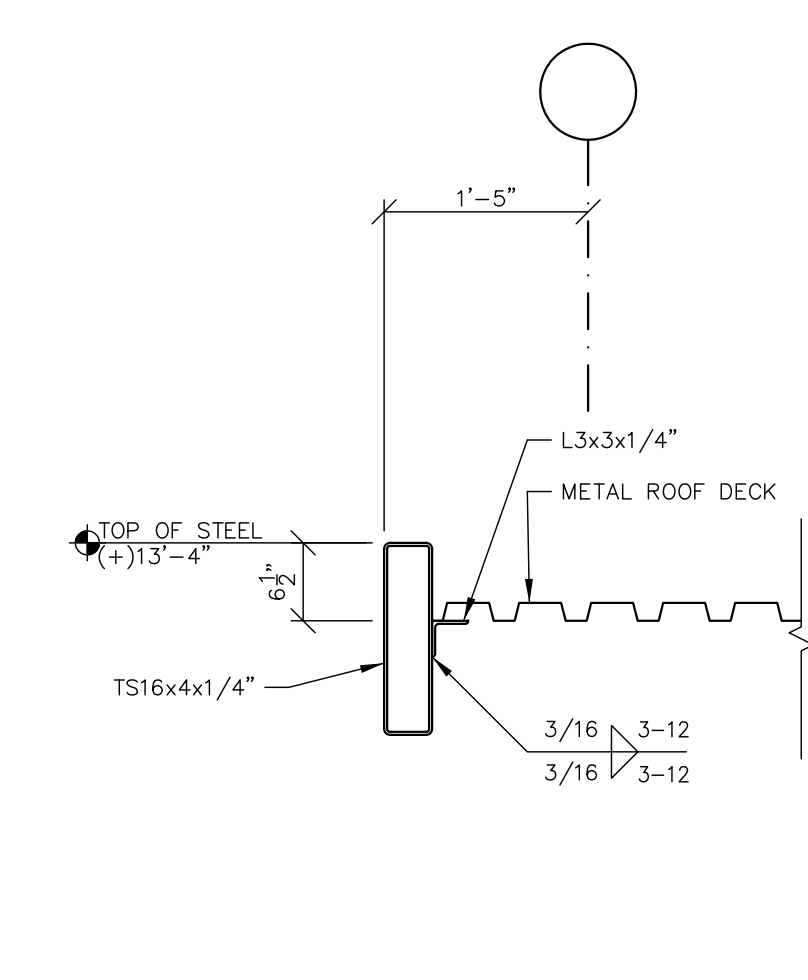


**4 SECTION
S-470**

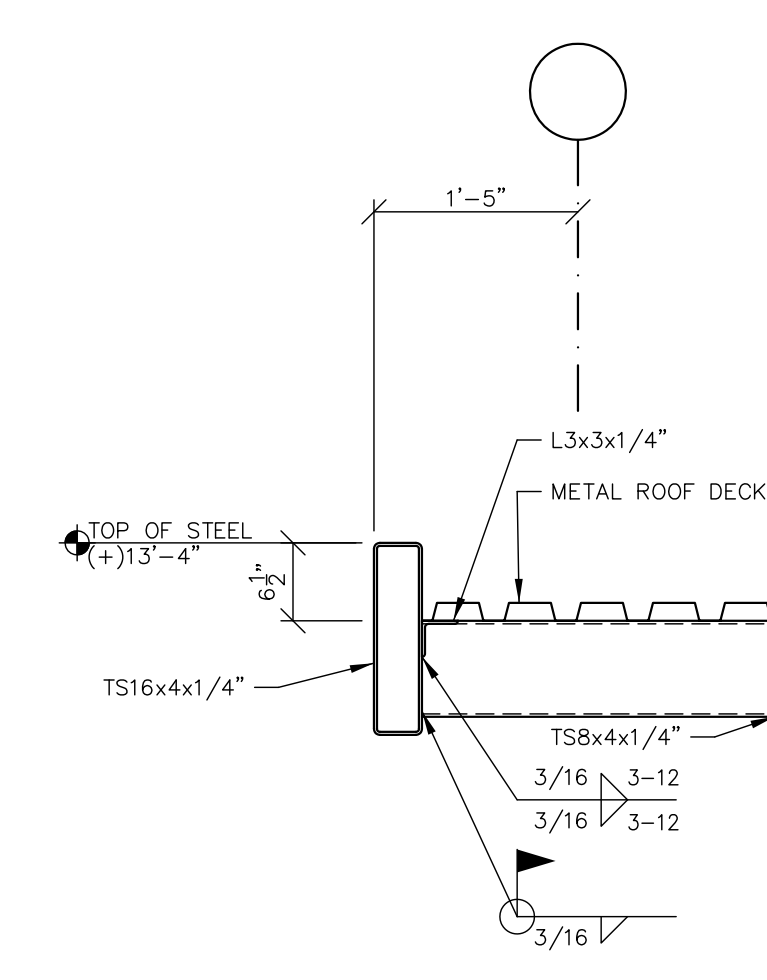


**5 SECTION
S-470**

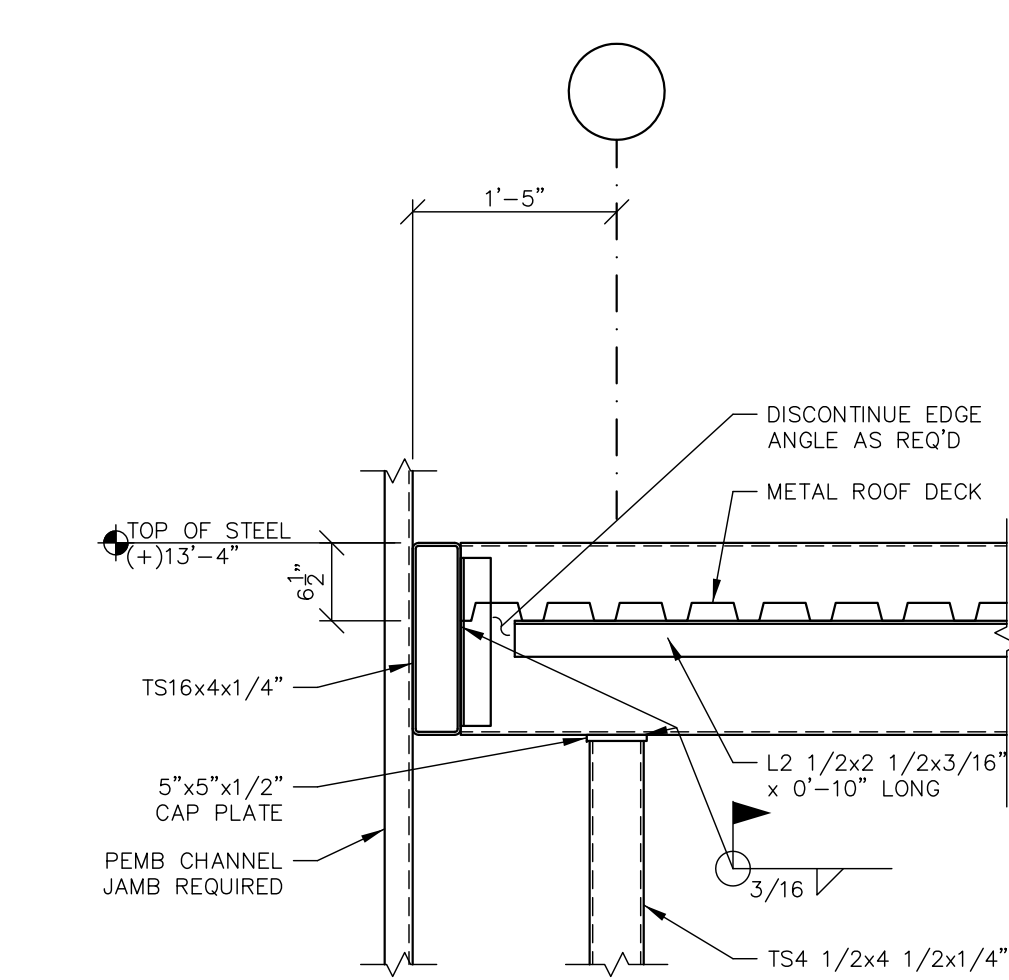


**6 SECTION
S-470**

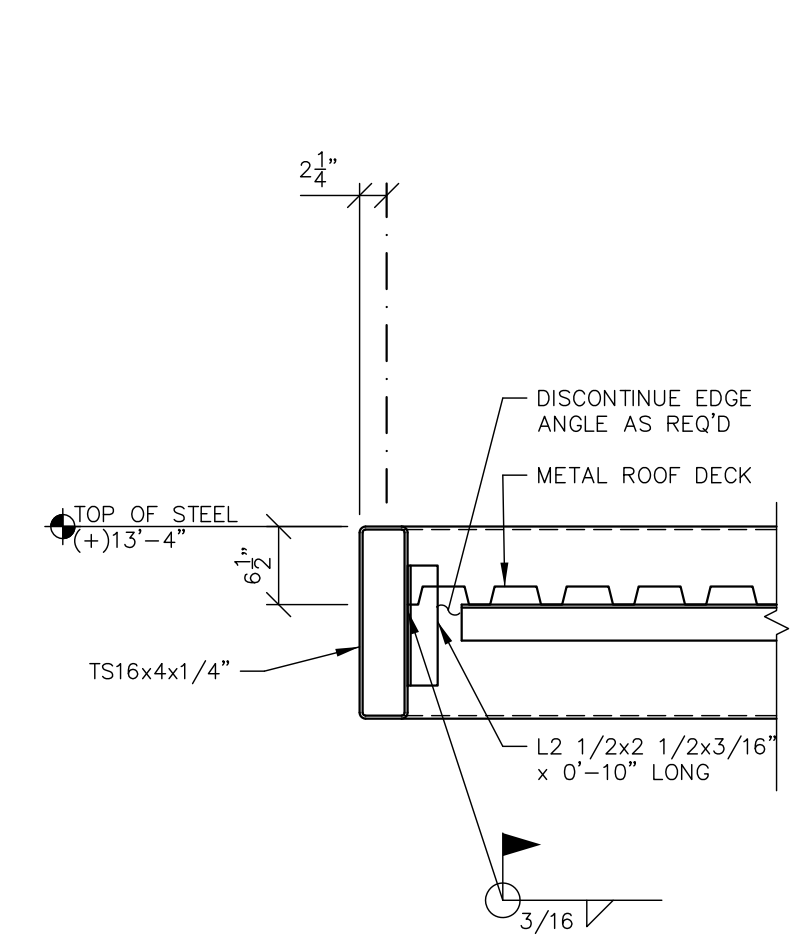


**7 SECTION
S-470**

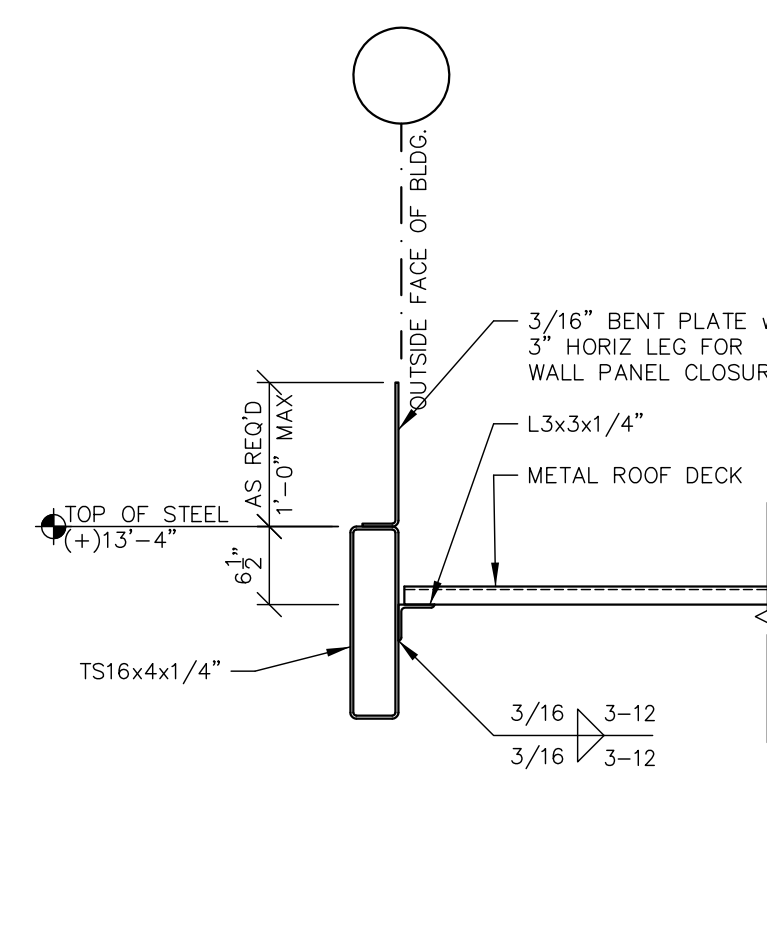

**8 SECTION
S-470**

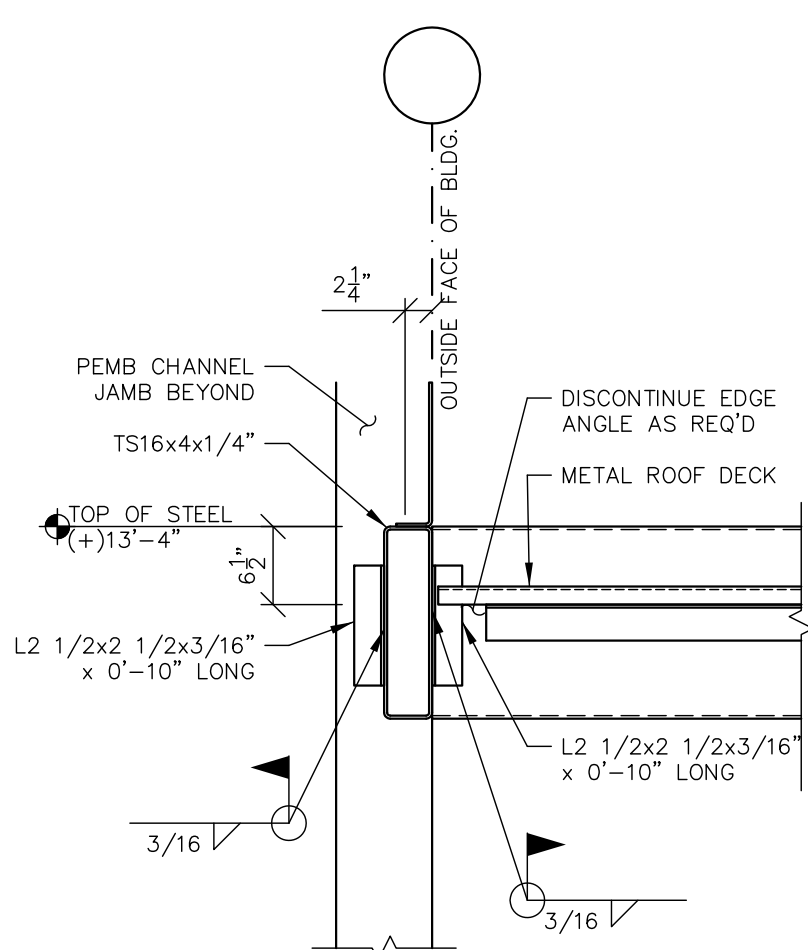


**9 SECTION
S-470**

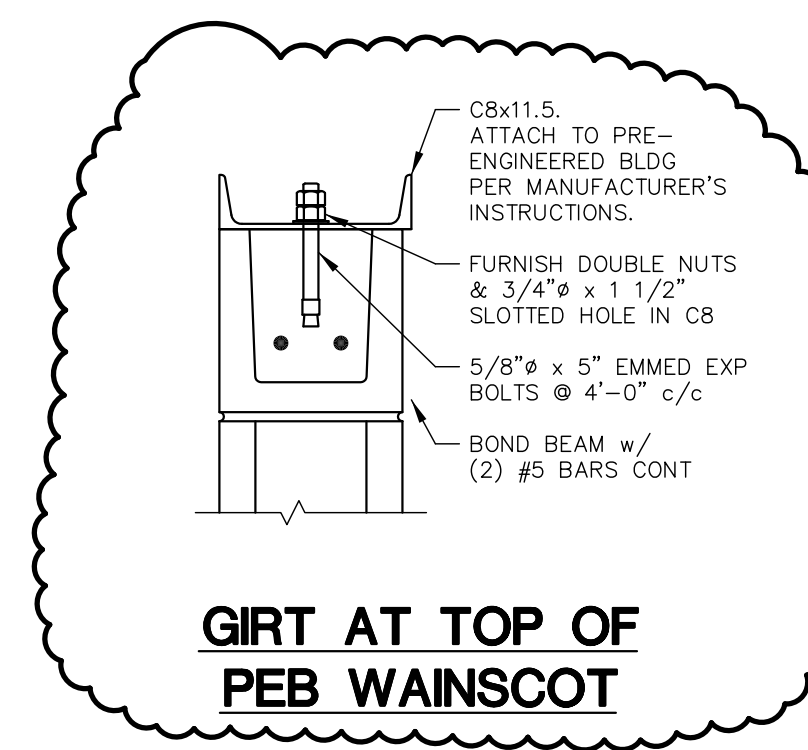

**10 SECTION
S-470**

ENLARGED FRAMING PLANS

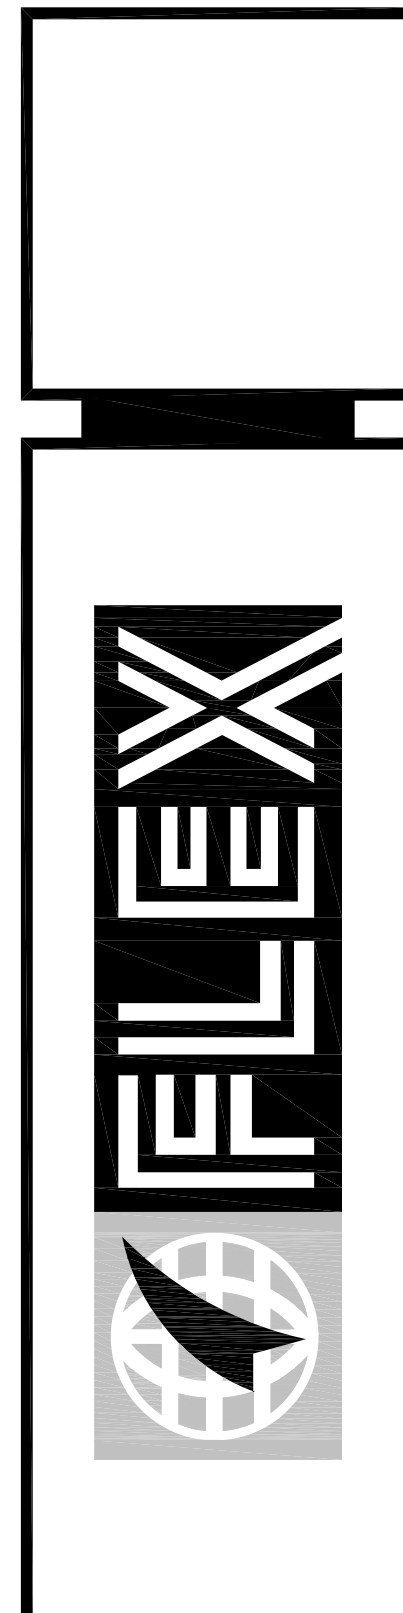

FLEX FILMS (USA) INC.
1221 NORTH BLACK BRANCH ROAD
ELIZABETHTOWN, KENTUCKY 42702
PROJECT L-12 BOPET U.S.A.

DATE	REVISION	BY
10-21-11	REVISION NUMBER ONE	
11-15-11	REVISION NUMBER TWO	

PROJECT NO. 8529-02
DESIGNED BY EFH
DRAWN BY GPT/EFH
CHECKED BY FH
REVIEWED BY
DATE JULY 2011
SCALE AS NOTED

THESE DOCUMENTS ARE THE PROPERTY OF FLEX FILMS (USA) INC. AND ARE TO BE USED ONLY FOR THE PROJECT AND SITE SPECIFICALLY IDENTIFIED HEREIN. ANY REUSE OR MODIFICATION OF THESE DOCUMENTS WITHOUT THE WRITTEN PERMISSION OF FLEX FILMS (USA) INC. IS STRICTLY PROHIBITED.

nse Engineers
Architects
Planners
OF KENTUCKY, INC.
624 Wellington Way
Lexington, KY 40503
Phone: (606) 223-5694
Fax: (606) 223-5697
www.nseinc.com

DRAWING NO.
**UFL-L12
S-470**