



FLEX FILMS (USA) INC.
 1221 NORTH BLACK BRANCH ROAD
 ELIZABETHTOWN, KENTUCKY 42702
 PROJECT L-12 BOPET U.S.A.

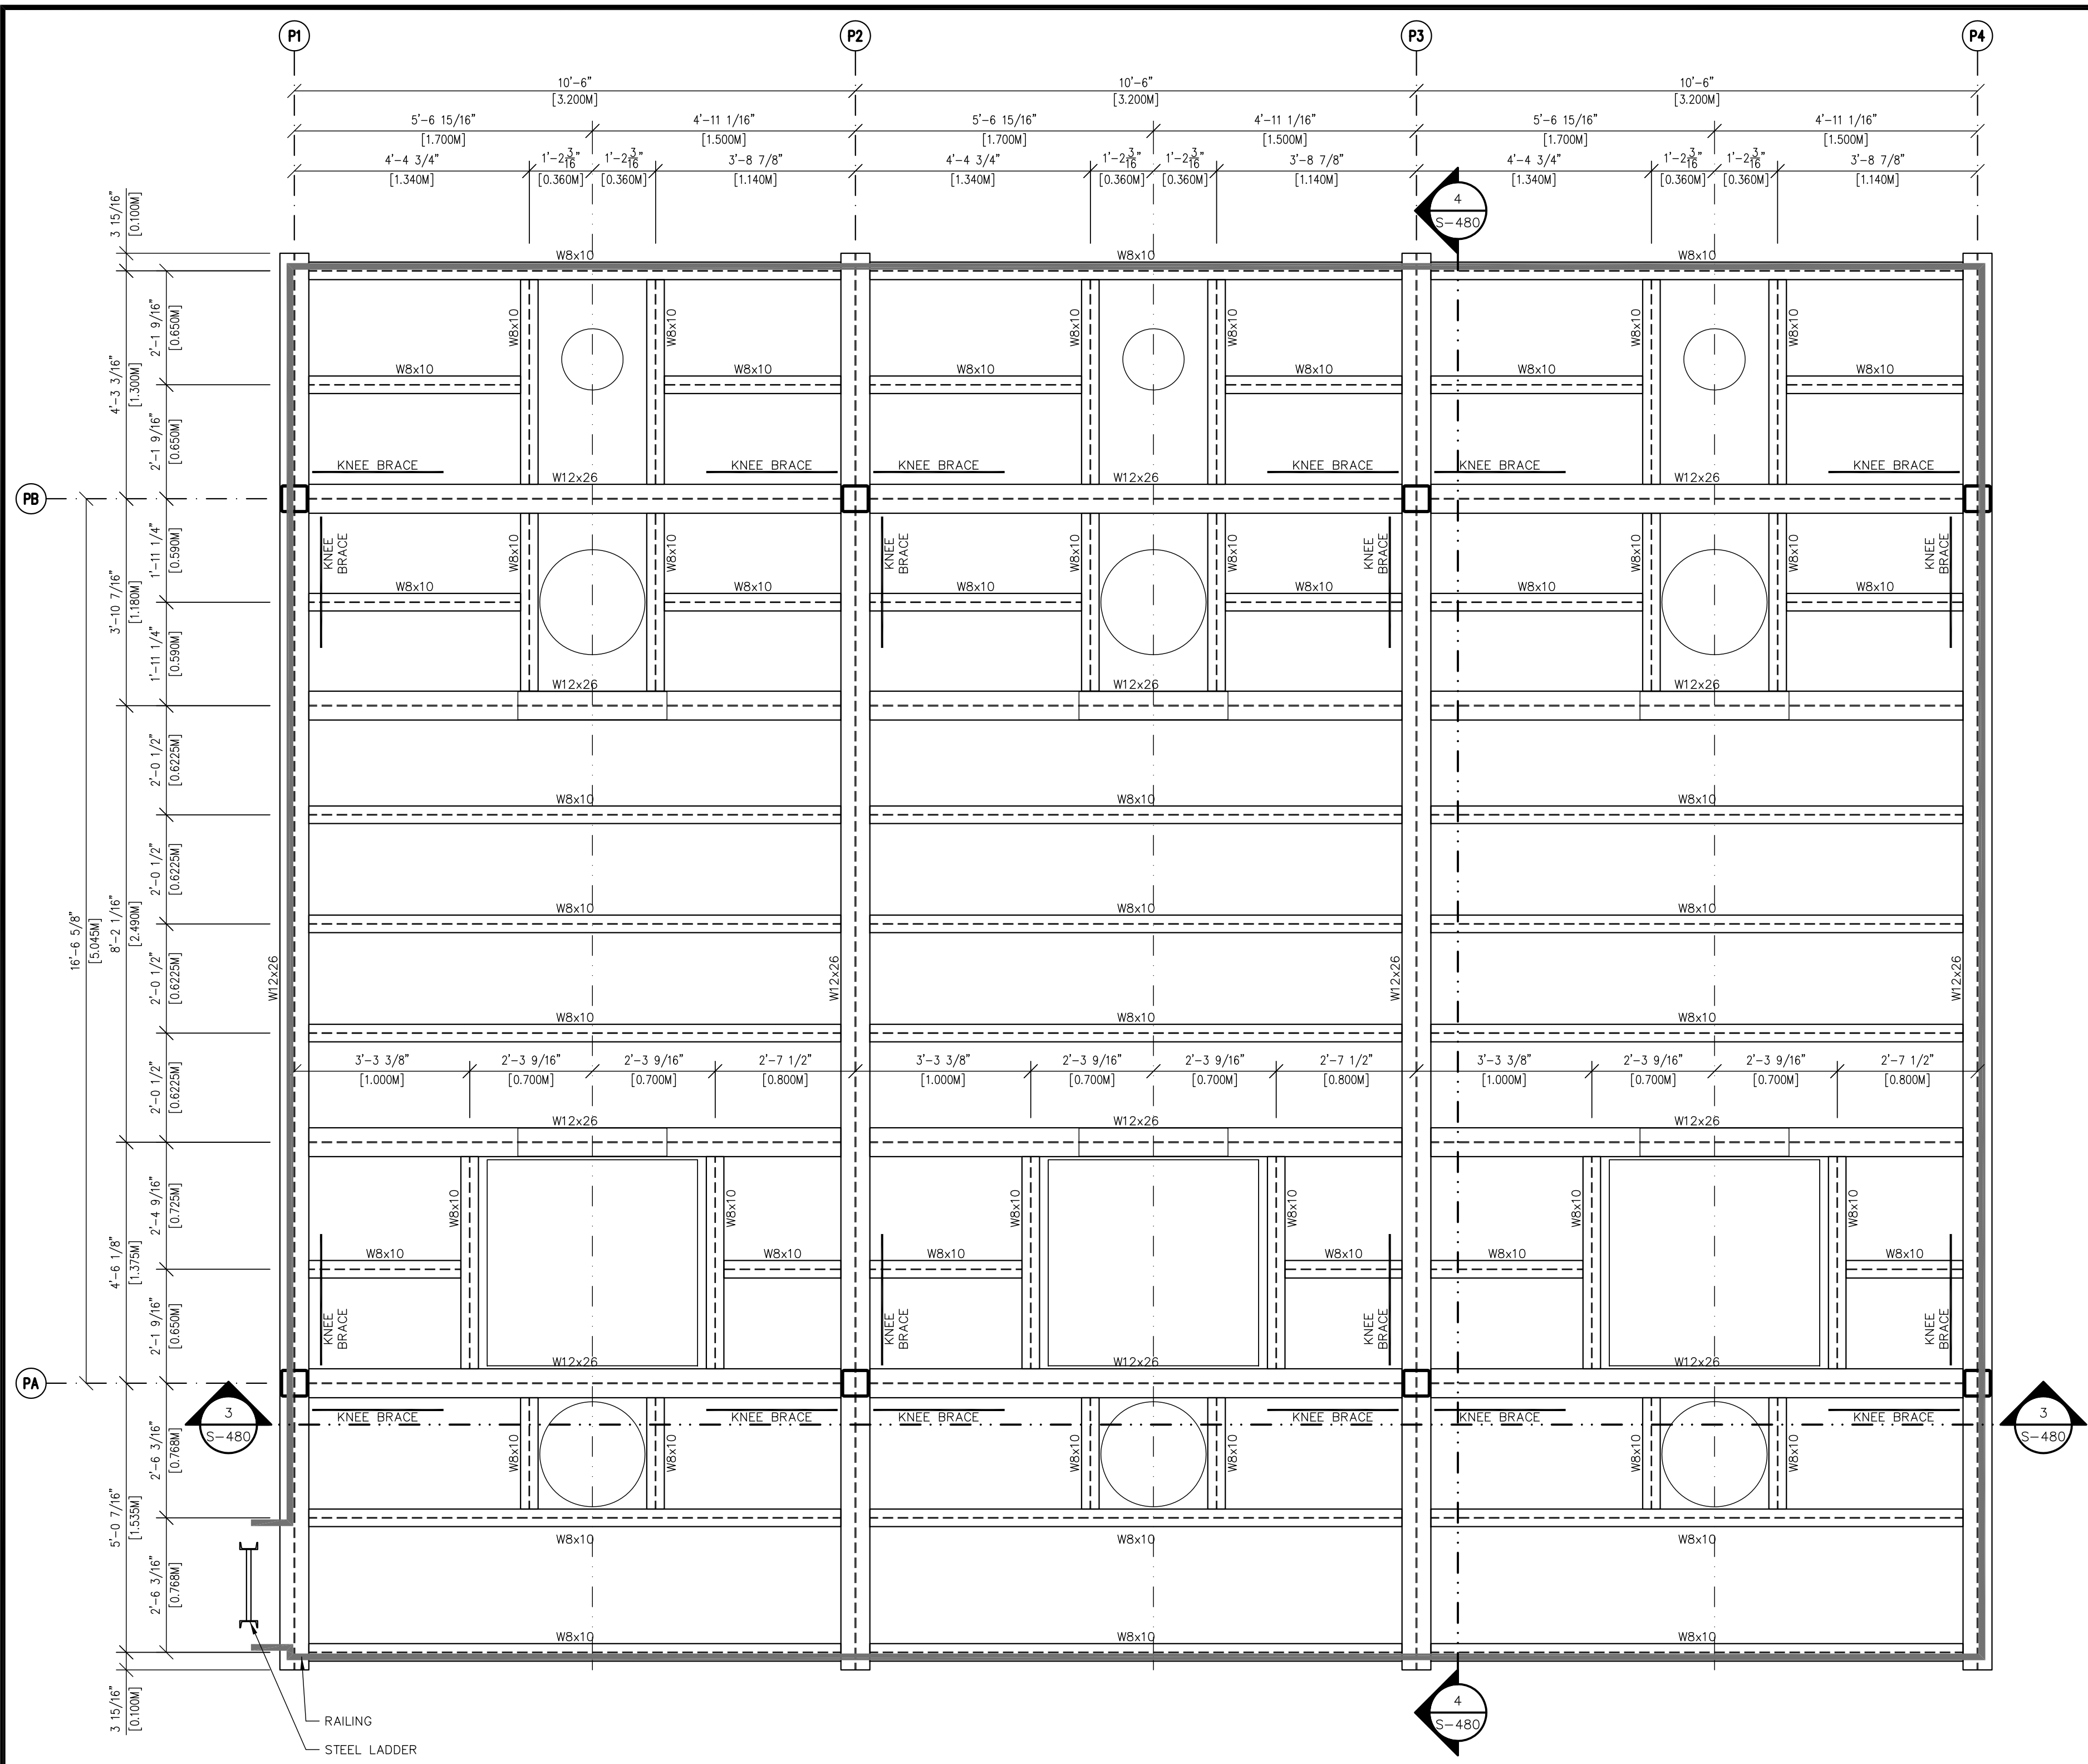


NOTE:
 PRE-HEAT PLATFORM CONFIGURATION
 IS SUBJECT TO CHANGE PENDING
 COORDINATION WITH EQUIPMENT

1 PRE-HEAT PLATFORM FRAMING PLAN
 S-480
 PROVIDE 1/4" CHECKERED PLATE FLOORING. ATTACH CHECKERED PLATE TO STRUCTURE W/ TACK WELD AT EACH LOCATION ANY PLATE TOUCHES ANY SUPPORT BEAM.
 - TOP OF STEEL = (+)10'-2 1/2"
 - FFE = (+)10'-2 3/4"
 - ALL STRUCTURAL STEEL TO BE FINISH PAINTED COLOR RAL NO. 5010 GENTIAN BLUE

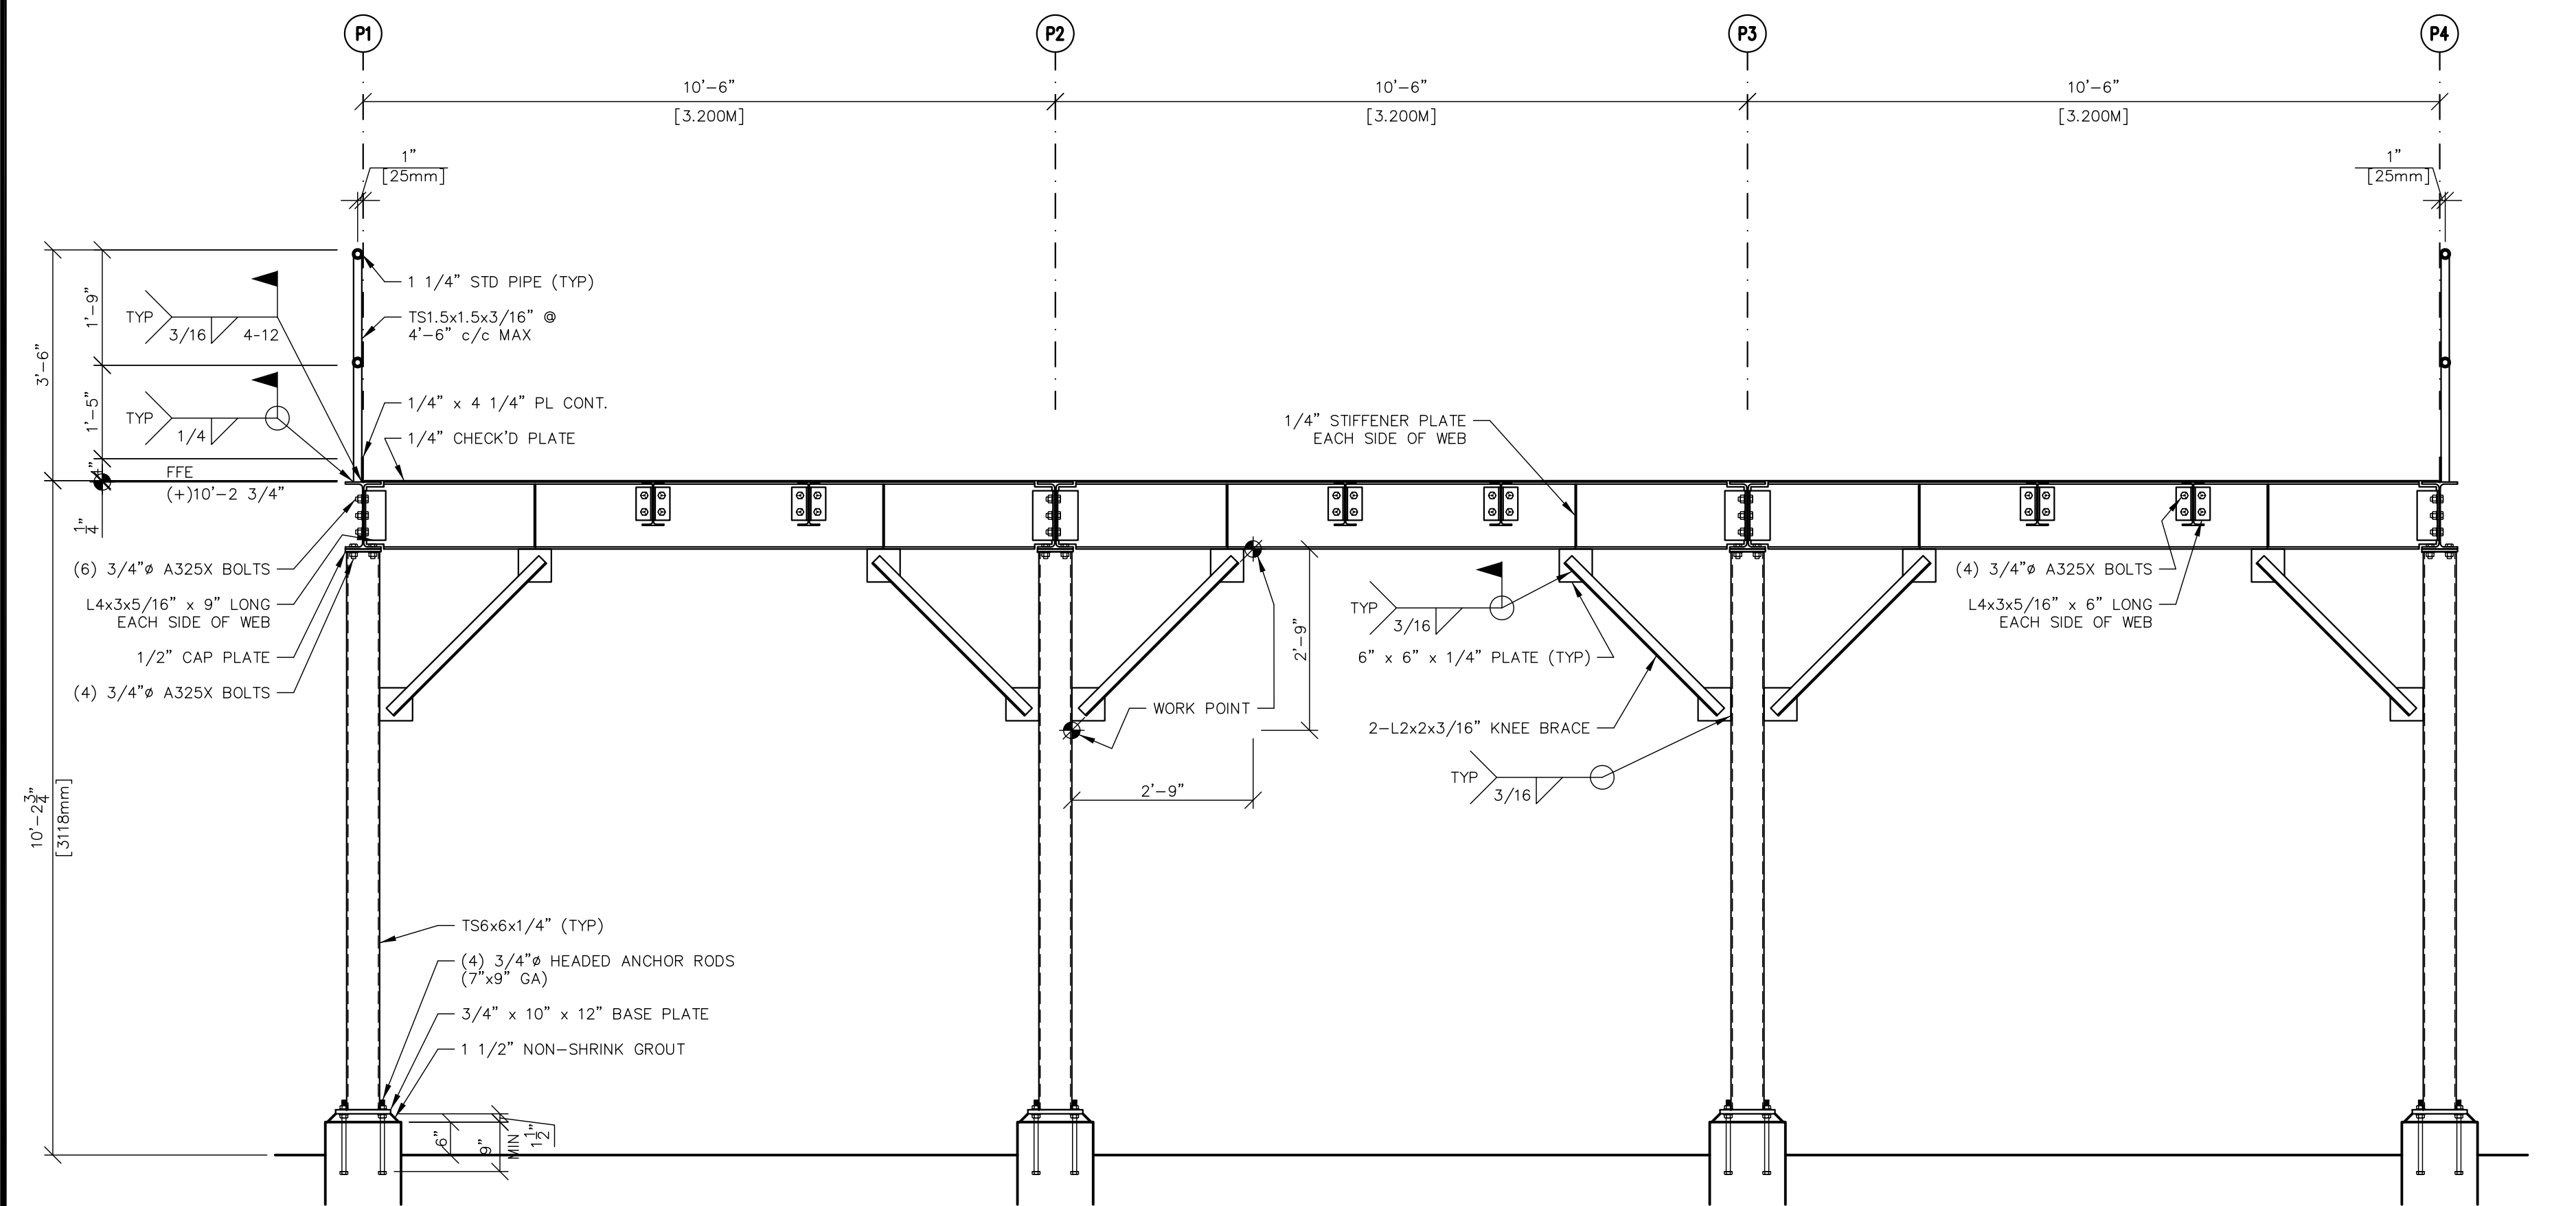

3 SECTION
 S-480

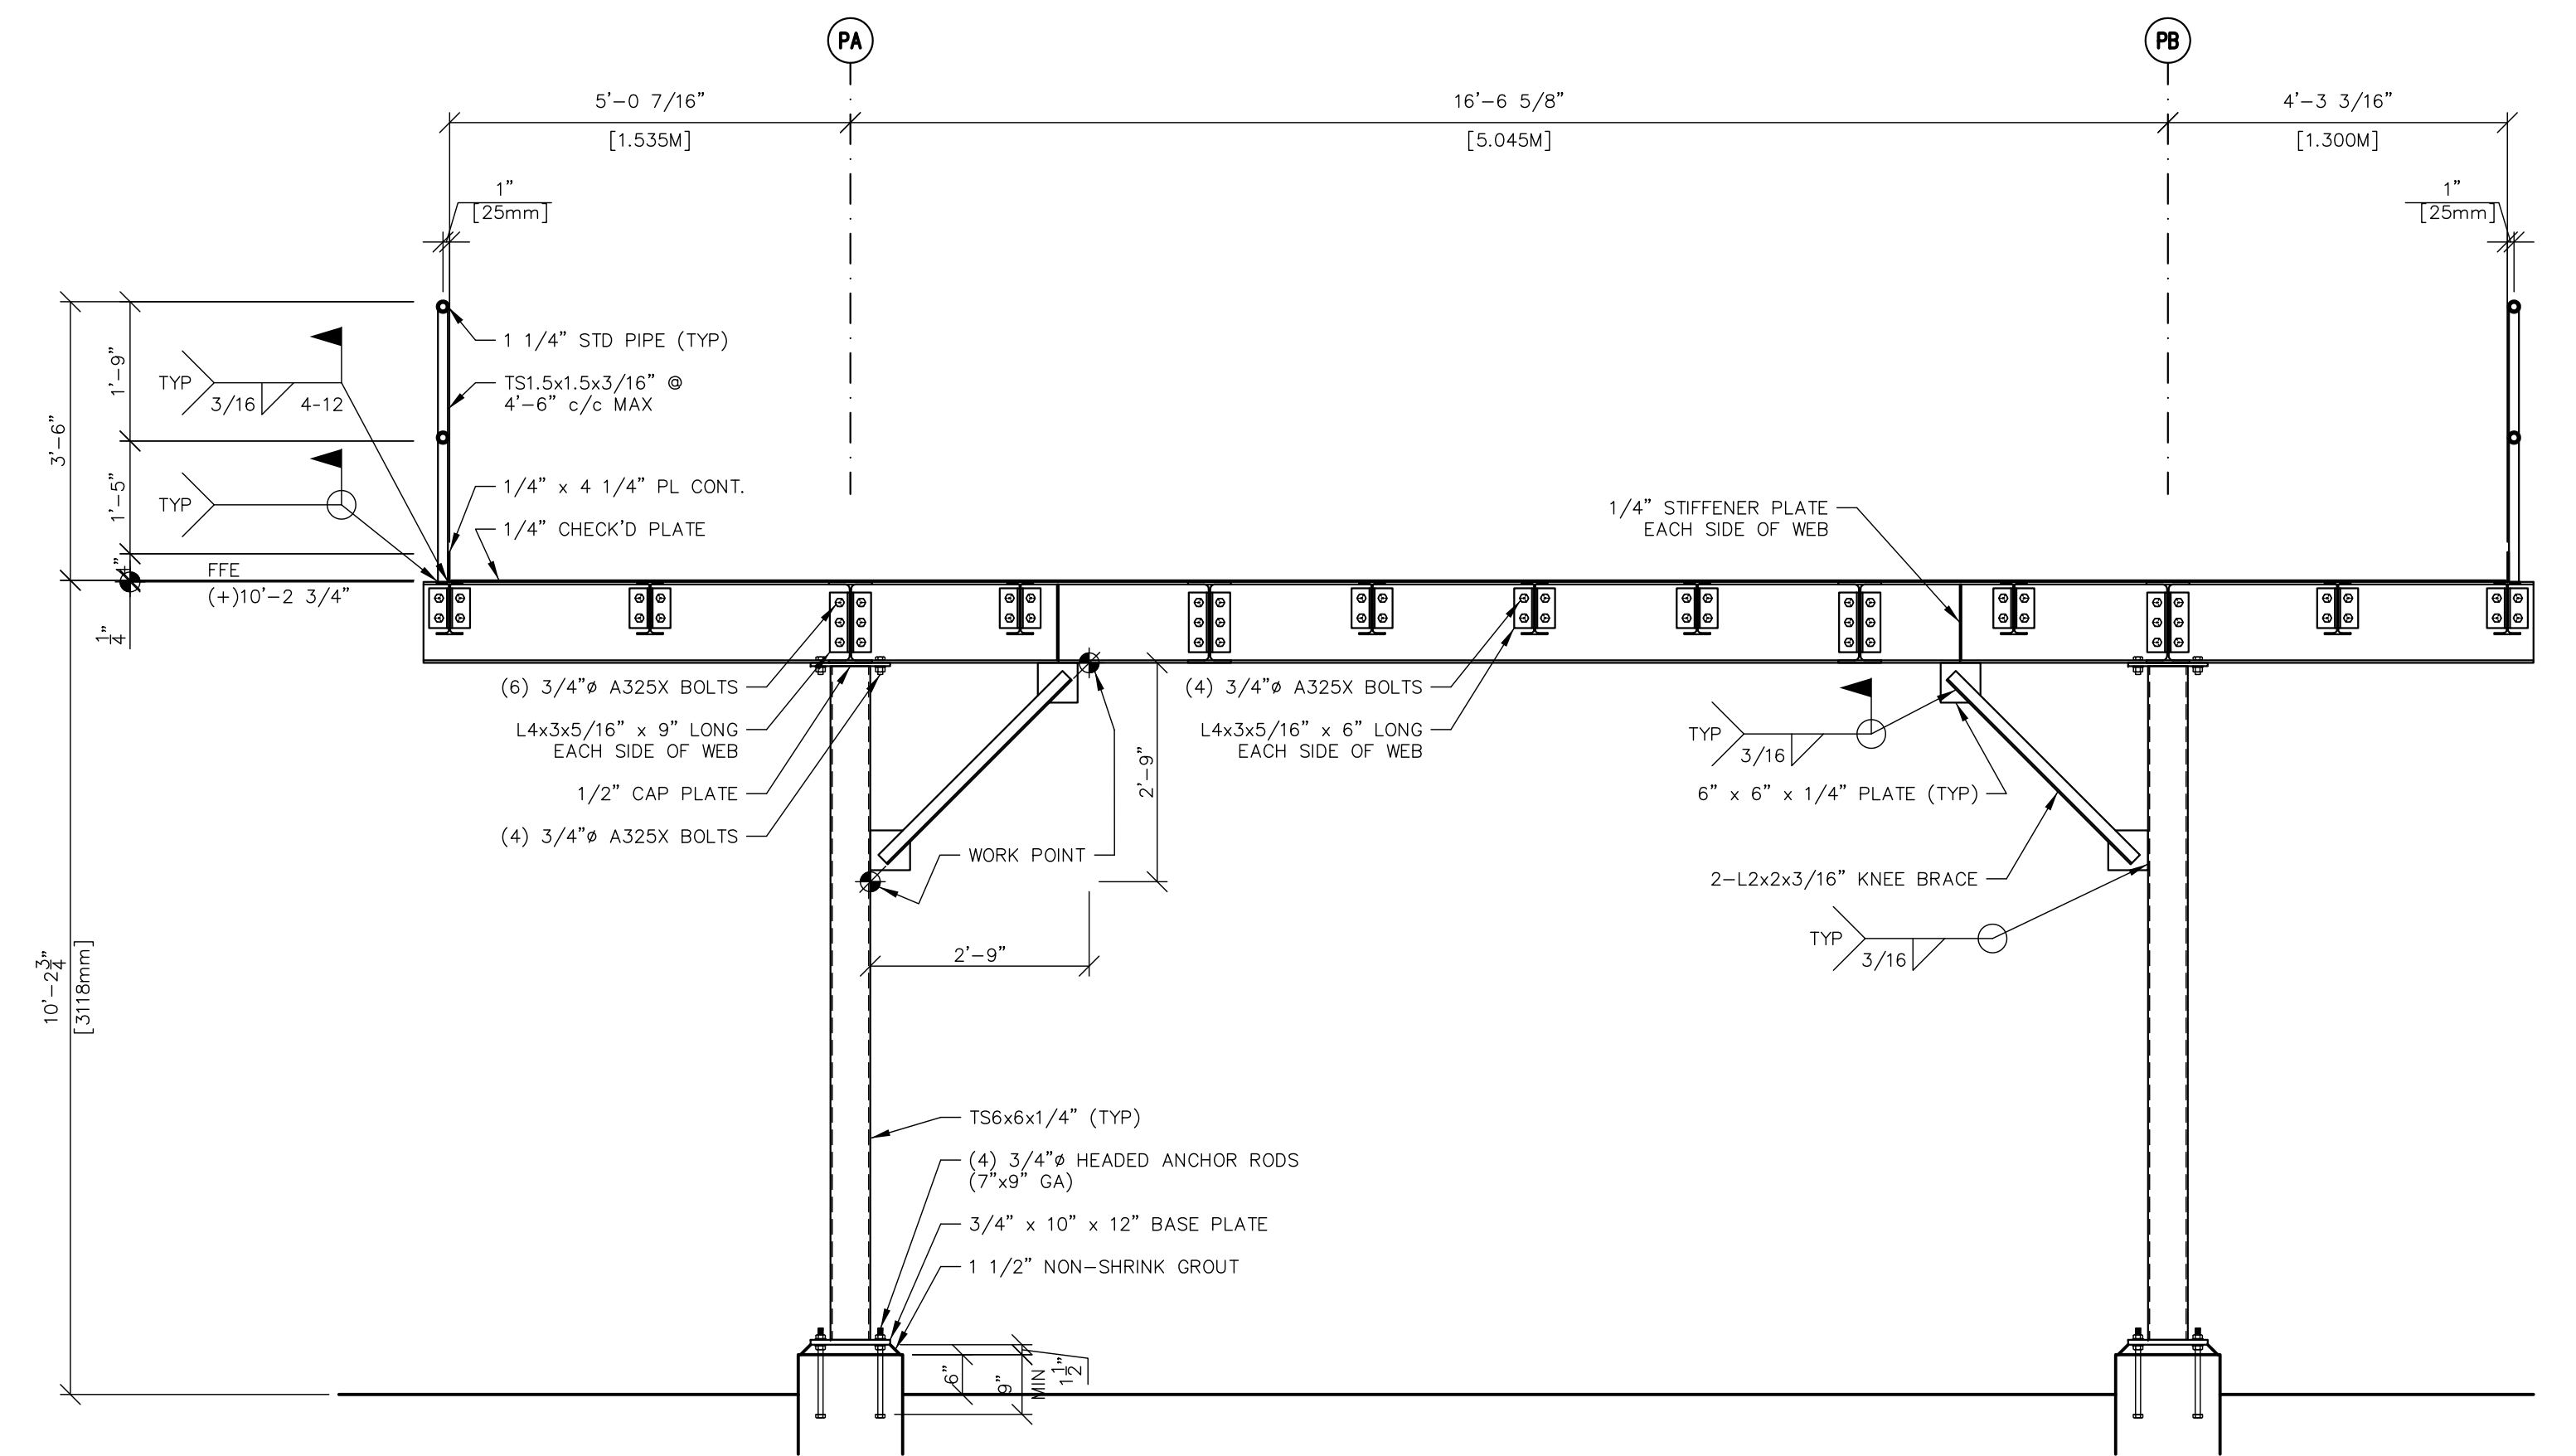

4 SECTION
 S-480

ENLARGED FRAMING PLANS

DATE	REVISION	BY

PROJECT NO. 0524-02	DESIGNED BY EHF
DRAWN BY GPT EHF	CHECKED BY FH
DATE JULY 2011	SCALE AS NOTED

nse
OF KENTUCKY, INC.
 Engineers
 Architects
 Planners
 Phone: (609)223-5694
 624 Wellington Way
 Lexington, KY 40503
 Fax: (609)223-5697
 www.nseinc.com

DRAWING NO.
UFL-L12
S-480