

GREEN RIVER COMMERCE PARK



CONTRACT 6

NORTH ACCESS ROAD PAVING

INDEX OF DRAWINGS	
Sheet Number	Sheet Title
--	COVER
GEN	GENERAL NOTES
C-1	ACCESS ROAD PLAN AND PROFILE
C-2	ACCESS ROAD PLAN AND PROFILE
C-3	ACCESS ROAD PLAN AND PROFILE
C-4	MISCELLANEOUS DETAILS



VICINITY MAP
NTS

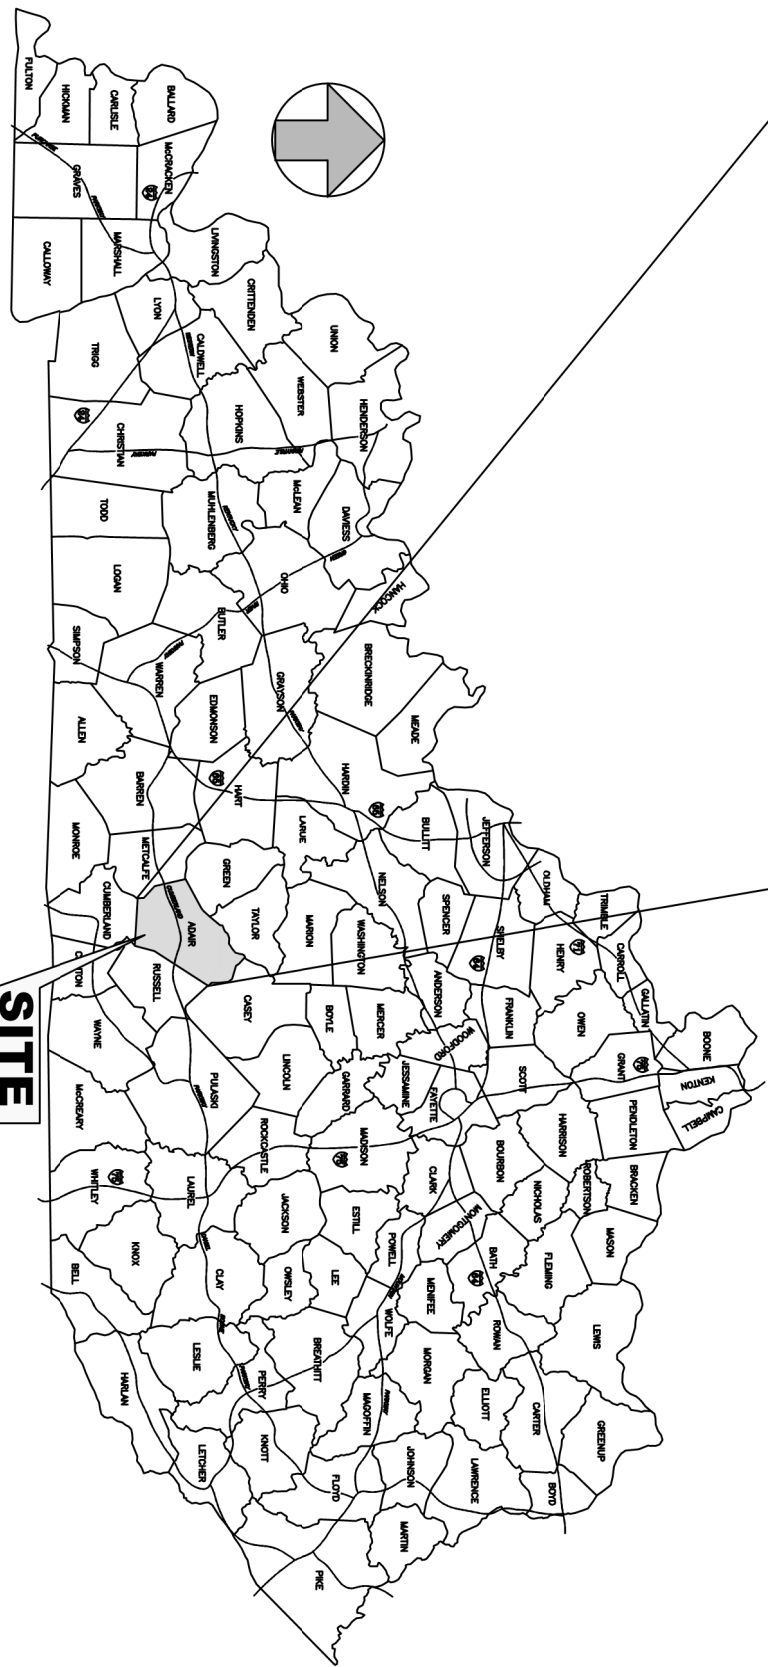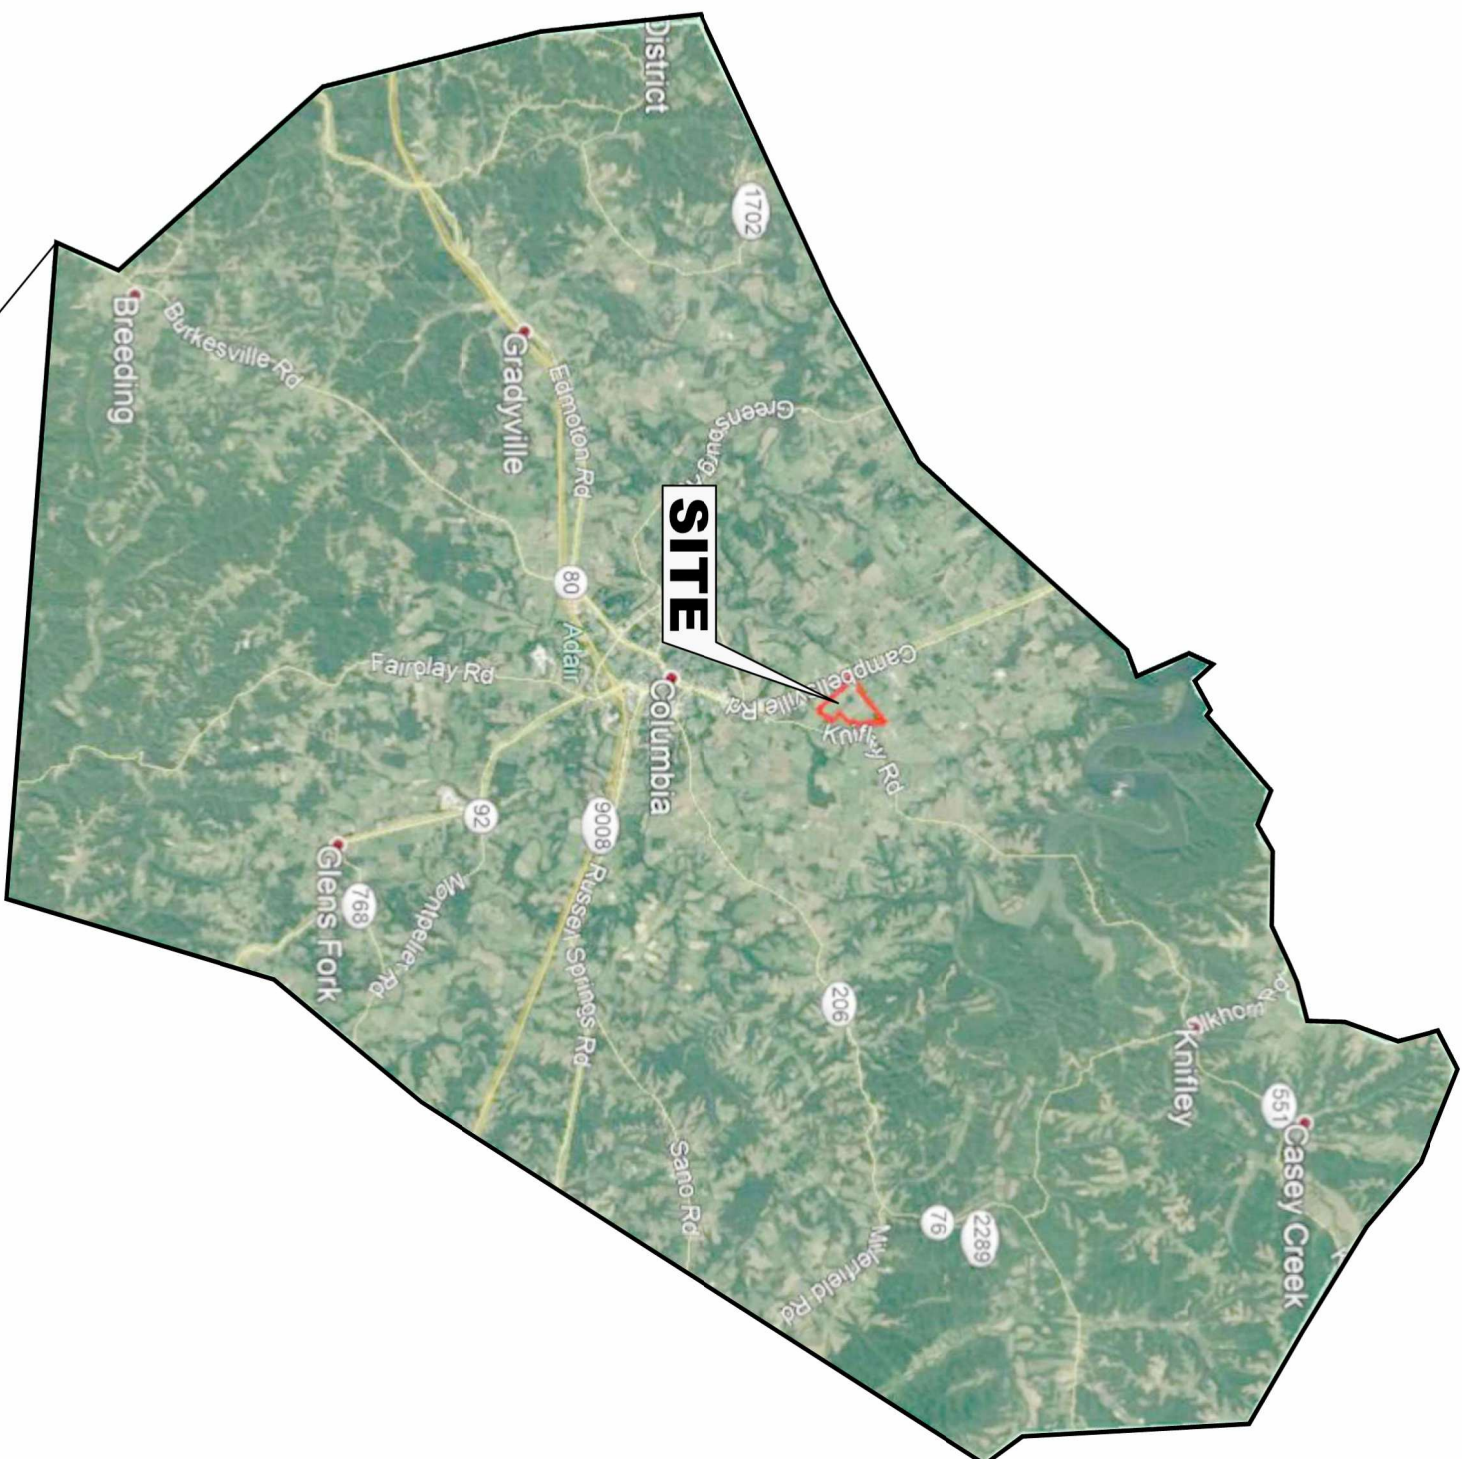

MSE PROJECT No. 2060-20

UTILITIES

Electricity:
Taylor County RECC
Barry Myers, Manager, Taylor County RECC
PHONE:
(270) 465-4101
(800) 931-4551

Larry Walker
Chairman
Columbia-Adair County Economic
Development Authority, Inc.
201 Burkesville Street
PO Box 116
Columbia, KY 42728
Phone: 270-384-4401
FAX: 270-384-2056

Sewer:

Columbia/Adair Utilities District
Facility Contact: Lenny Stone
Facility Phone: 270 384 2181
Facility Addr1: P.O. Box 567
Facility Addr2: 109 Grant Lane
Facility City, State Zip: Columbia , KY 42728

Water:

Columbia/Adair Utilities District
Facility Contact: Lenny Stone
Facility Phone: 270 384 2181
Facility Addr1: P.O. Box 567
Facility Addr2: 109 Grant Lane
Facility City, State Zip: Columbia , KY 42728

Natural Gas:

City of Columbia Gas Department
Gas Superintendent Ronald Cook
Phone: (270) 384-2006
emergency after hours call (270) 384-2006

MSE
OF KENTUCKY, INC.




GENERAL NOTES:

1. PRIOR TO ANY CONSTRUCTION OR DEMOLITION ACTIVITIES, THE CONTRACTOR SHALL BE RESPONSIBLE FOR VERIFYING LOCATIONS OF ALL EXISTING UTILITIES WITHIN THE PROJECT LIMITS. CONTRACTOR SHALL MAINTAIN UNINTERRUPTED UTILITY SERVICE TO ADJACENT FACILITIES DURING CONSTRUCTION. CONTRACTOR SHALL COORDINATE WORK WITH UTILITY OWNERS. SHOULD DAMAGE OCCUR TO EXISTING OR NEW UTILITY SERVICES DURING CONSTRUCTION, IT IS THE CONTRACTOR'S SOLE RESPONSIBILITY TO REPAIR AND/OR REPLACE SAID DAMAGE AT THE CONTRACTOR'S EXPENSE AT NO ADDITIONAL COST TO THE OWNER. NEW UTILITY WORK, REPAIRS, REPLACEMENTS AND/OR RELOCATIONS SHALL MEET THE APPROVAL OF THE UTILITY OWNER.
2. CONTRACTOR TO MARK AND PROTECT ALL UNDERGROUND UTILITIES AND OVERHEAD OBSTRUCTIONS.
3. CONTRACTOR SHALL BE RESPONSIBLE FOR OBTAINING ALL REQUIRED PERMITS.
4. CONTRACTOR SHALL BE RESPONSIBLE FOR PROVIDING AND MAINTAINING CONSTRUCTION ENTRANCES AND SHALL KEEP ALL ROADS AND STREETS FREE FROM MUD, DIRT AND DEBRIS.
5. THE CONTRACTOR MUST PROVIDE TRAFFIC CONTROL IN ACCORDANCE WITH THE MANUAL FOR UNIFORM TRAFFIC CONTROL DEVICES AND THE KENTUCKY DEPARTMENT OF HIGHWAYS GUIDANCE MANUAL.
6. THE CONTRACTOR MUST MAINTAIN ACCESS TO EXISTING BUSINESSES AND EXISTING ROADS.
7. IN ADDITION TO PREVENTING SEDIMENT AND EROSION CONTROL DURING CONSTRUCTION, THE CONTRACTOR MUST MINIMIZE OR ELIMINATE THE POTENTIAL FOR CHEMICAL CONTAMINATES TO ENTER THE SOIL OR BE CARRIED ACROSS THE SITE BY STRAW WATER. POTENTIAL CONTAMINATES NOTIMALLY ASSOCIATED WITH CONSTRUCTION ACTIVITY INCLUDE GASOLINE AND DIESEL FUEL, OIL, GREASE, ANTI-FREEZE, TERMITTE SOIL TREATMENT CHEMICALS, FERTILIZER, ASPHALT OILS, EMULSIONS AND SMALL PARTICLE SIZE CONSTRUCTION DEBRIS. THE CONTRACTOR MUST EMPLOY VARIOUS BEST MANAGEMENT PRACTICES TO ELIMINATE OR MINIMIZE THE POTENTIAL FOR THESE CONTAMINATES TO REACH THE SOIL AND/OR DRAINAGE SYSTEMS.
8. MATERIALS AND METHODS OF CONSTRUCTION FOR STONE AND ASPHALT MATERIALS SHALL BE IN ACCORDANCE WITH KENTUCKY TRANSPORTATION CABINET (KYTC) "STANDARD SPECIFICATIONS FOR ROAD AND BRIDGE CONSTRUCTION", CURRENT EDITION.
9. CONTRACTOR SHALL NOTIFY ENGINEER OF ANY AREAS WHERE UNACCEPTABLE SOIL, SINKHOLES, WET AREAS AOR OTHER CONDITIONS ARE ENCOUNTERED WHICH MAY ADVERSELY AFFECT THE SITE. IF DIRECTED BY ENGINEER, REMOVE UNSUITABLE SOILS AND REPLACE THEM WITH ACCEPTABLE SOILS.
10. ALL SPOT ELEVATIONS INDICATE FINISH GRADE OF SURFACE. CONTRACTOR SHALL MAKE ADJUSTMENTS TO ESTABLISH GRADES OF BASE LAYER.
11. ALL SUPPLUS AND WASTE MATERIALS SHALL BE TRANSPORTED AND DISPOSED OF OFF-SITE IN ACCORDNACE WITH ALL APPLICABLE LOCAL, STATE AND FEDERAL REGULATIONS AND CODES UNLESS OTHERWISE APPROVED BY OWNER. NO BURNING OR BURYING OF TREES, BRUSH, CONSTRUCTION DEBRIS, RUBBISH, ETC. SHALL BE ALLOWED ON SITE UNLESS OWNER APPROVAL IS OBTAINED.

ROADWAY CONSTRUCTION NOTES

1. SUBGRADE SHALL BE CONSTRUCTED IN ACCORDANCE WITH THE GENERAL SPECIFICATIONS. COMPACTION TESTS AT SPECIFIED INTERVALS SHALL BE SUBMITTED TO THE ENGINEER PRIOR TO PLACING THE FIRST LIFT OF STONE.

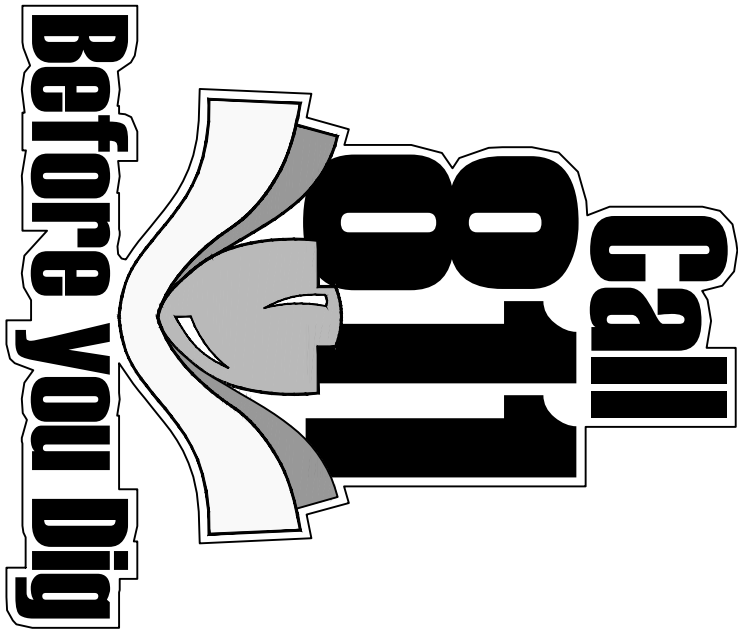

Engineers
Architects
Planners

624 Wellington Way
Lexington, KY 40503
www.mselex.com

Phone: (859)223-5694
Fax: (859)223-2607

PROJECT NO. 2060- 20		DATE		REVISION		BY
DESIGNED BY	G.A.R.					
DRAWN BY	J.R.M.					
CHECKED BY	G.A.R.					
REVIEWED BY	G.A.R.					
DATE	JULY 2025	© copyright NOTICE: This document discloses subject matter considered confidential by MSE of Kentucky, Inc. and on which MSE of Kentucky, Inc. has property rights. Neither, receipt nor possession thereof confers or transfers any rights to reproduce the document or any part thereof, or to disclose any information contained therein to others, or to use it for any purpose without the written permission of MSE of Kentucky, Inc.				
SCALE	AS NOTED					



GENERAL NOTES
COLUMBIA/ADAIR COUNTY INDUSTRIAL AUTHORITY
INDUSTRIAL PARK ACCESS ROAD PAVING

ADAIR COUNTY, KENTUCKY

DRAWING NO.

GEN

SHEET
OF

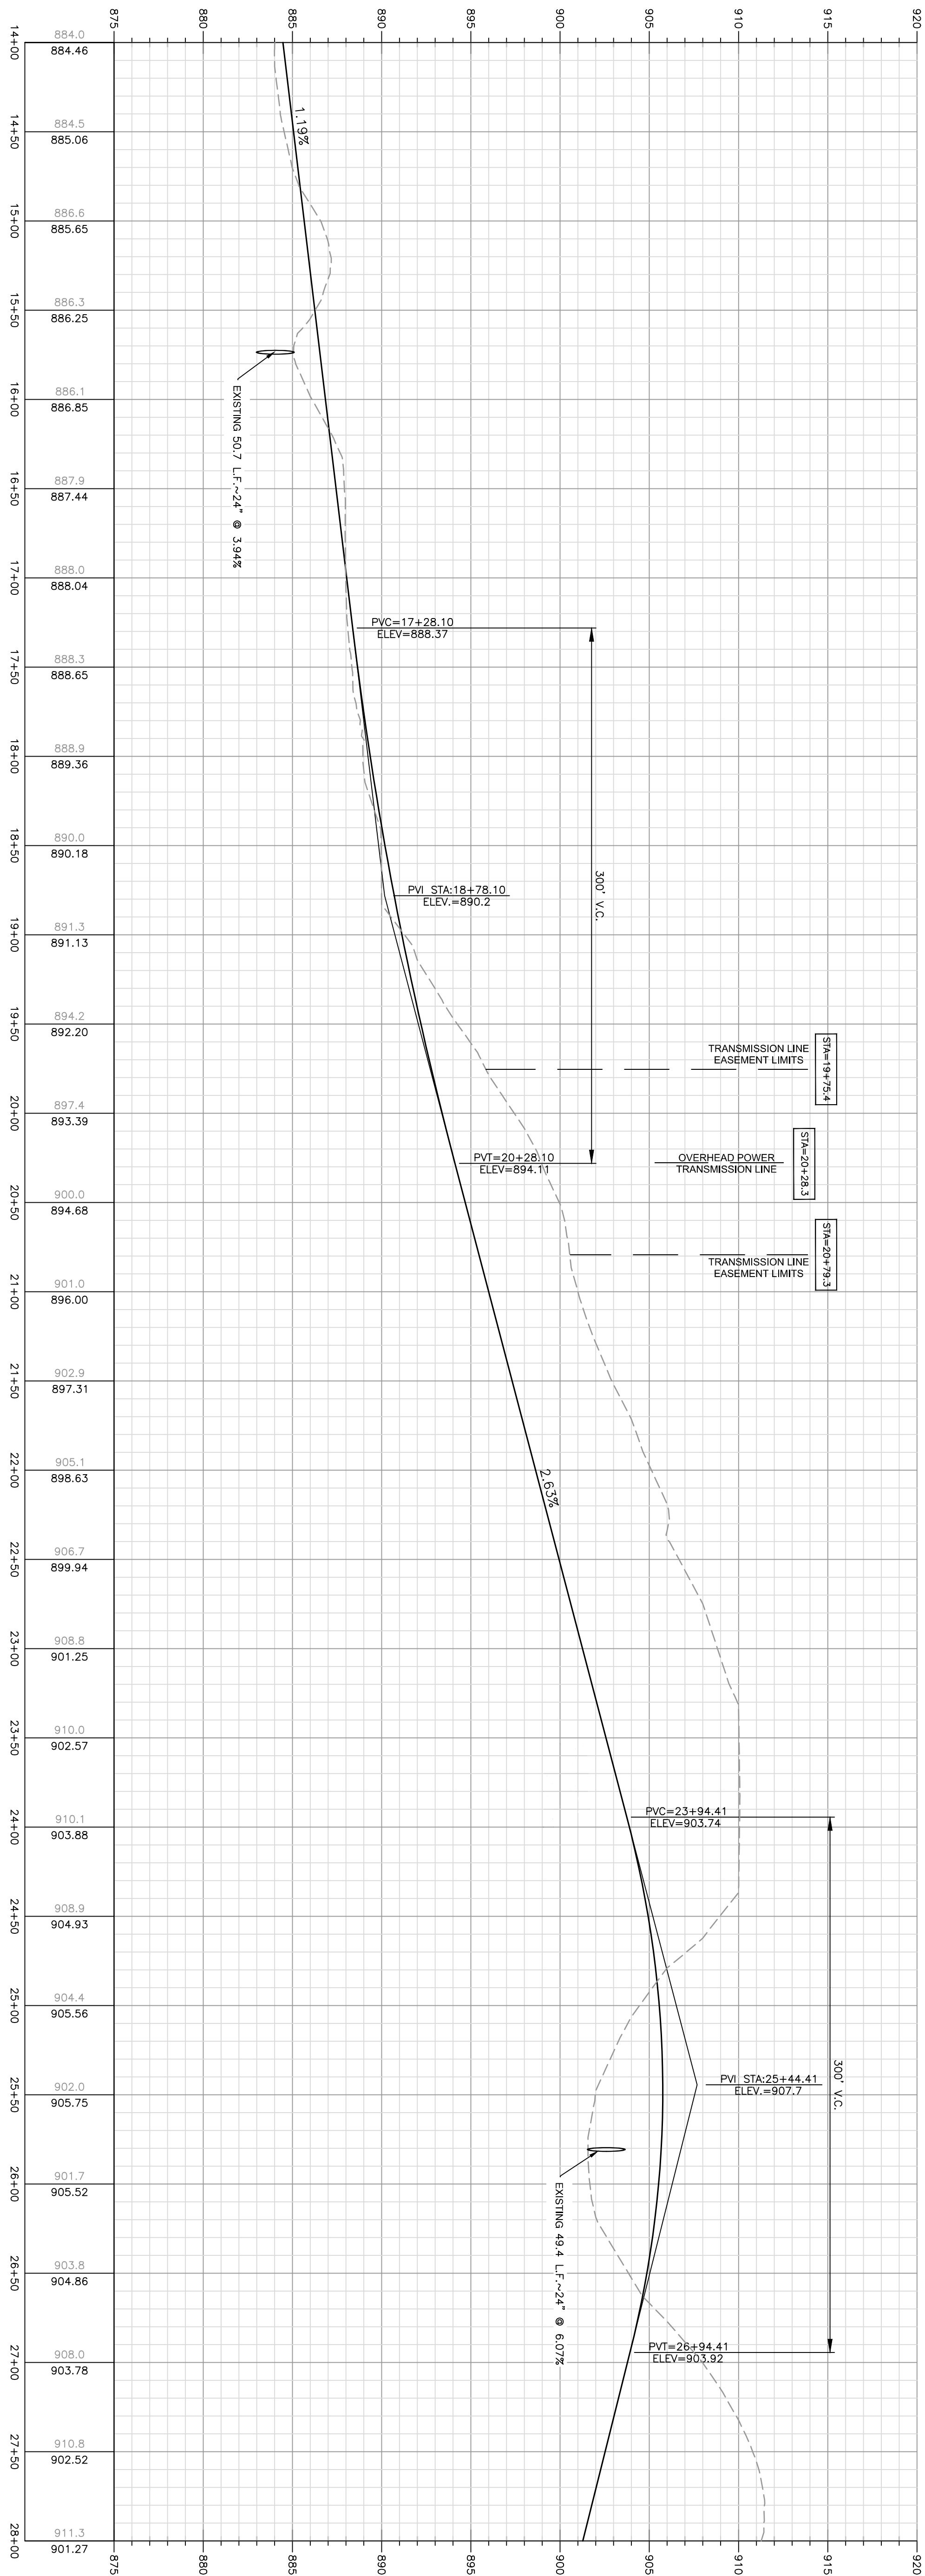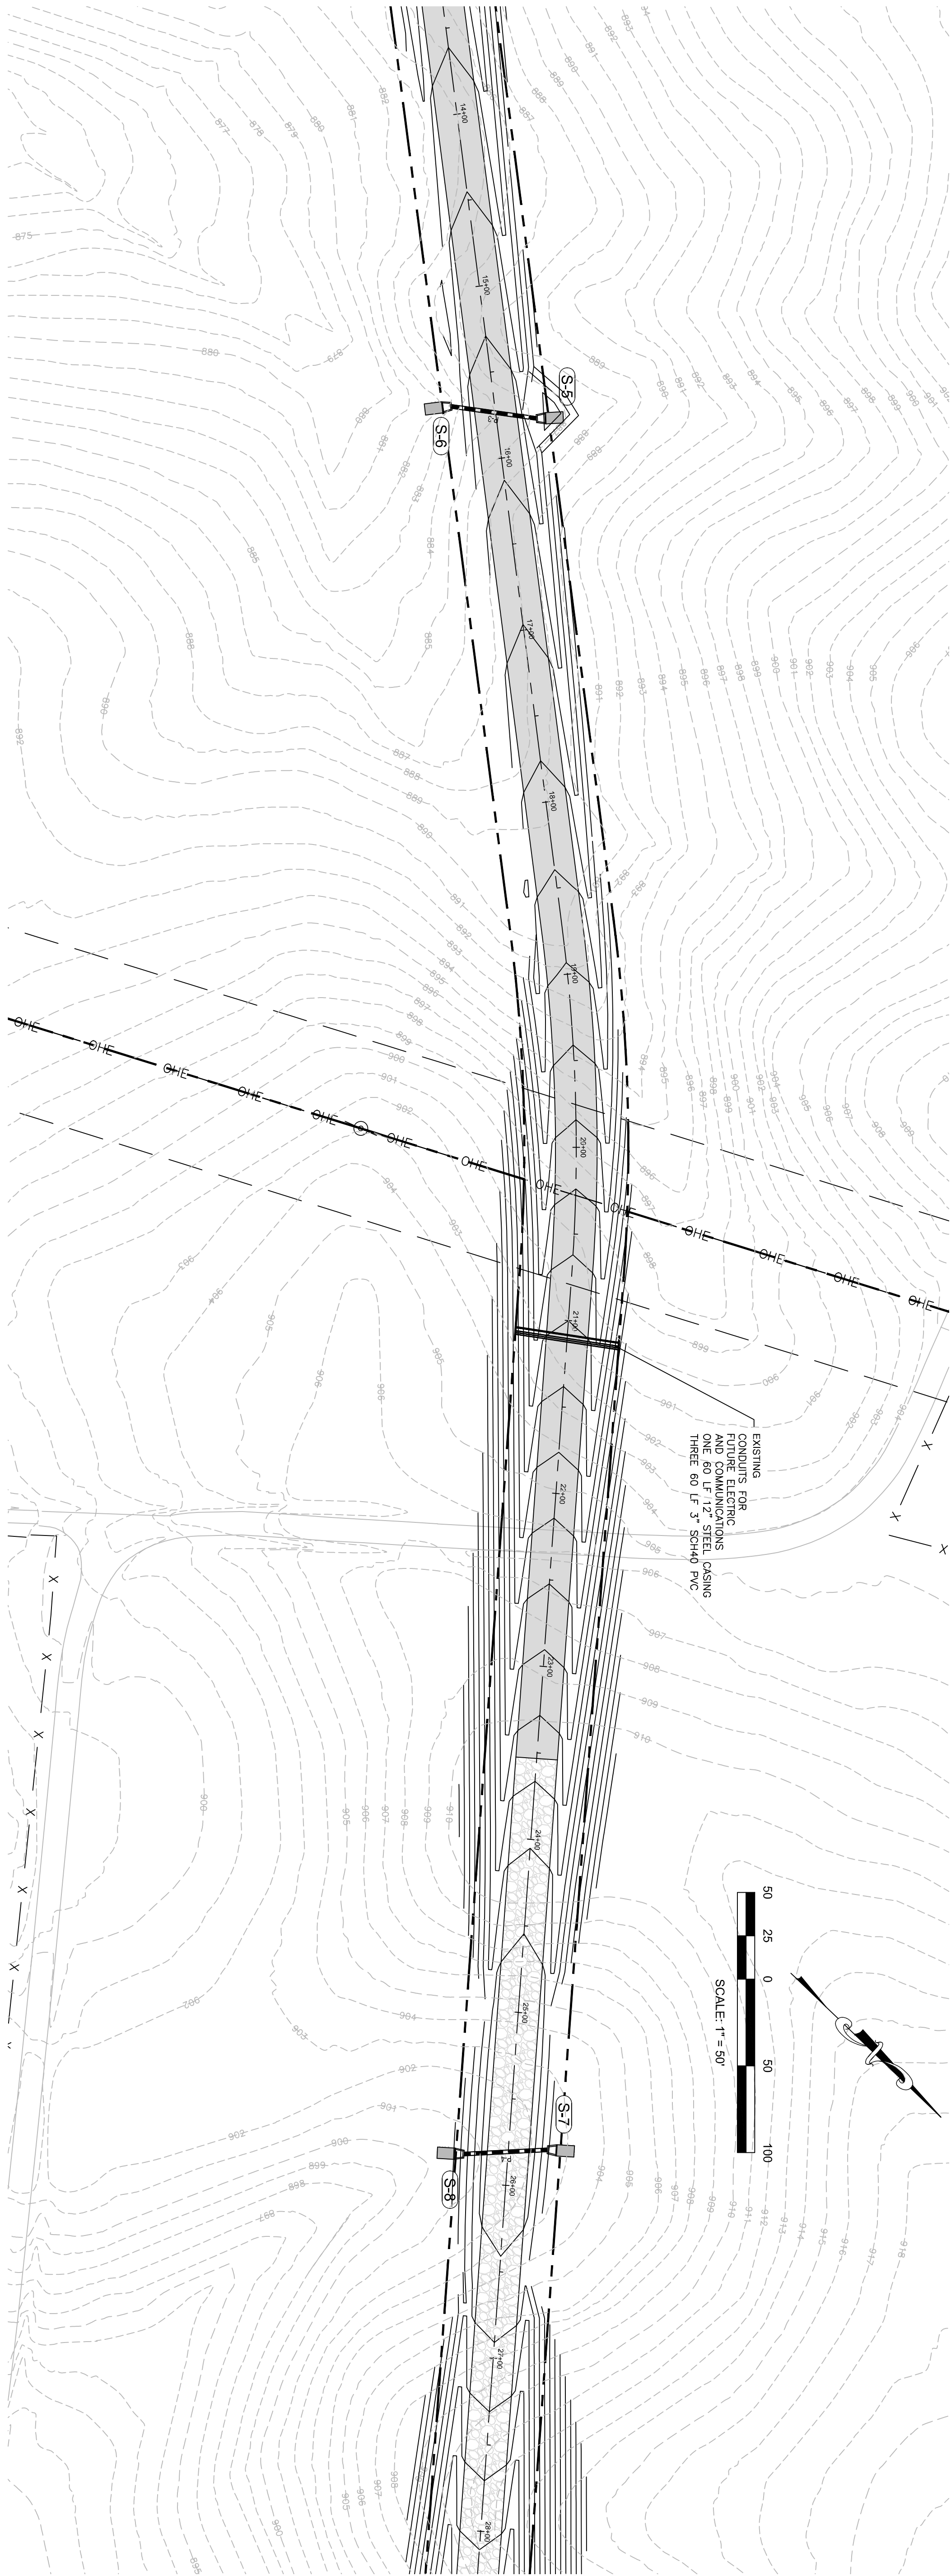

nsc
OF KENTUCKY, INC.

Engineers
Architects
Planners

624 Wellington Way
Lexington, KY 40503
www.mselex.com

Phone: (859)223-5694
Fax: (859)223-2607




PROJECT NO. 2060- 20		DATE		REVISION		BY
DESIGNED BY	G.A.R.					
DRAWN BY	J.R.M.					
CHECKED BY	G.A.R.					
REVIEWED BY	G.A.R.					
DATE	JULY 2025	© COPYRIGHT NOTICE: This document discloses subject matter considered confidential by MSE of Kentucky, Inc. and on which MSE of Kentucky, Inc. has property rights. Neither receipt nor possession thereof confers or transfers any right to reproduce the document or any part thereof, or to disclose any information contained therein to others, or to use it for any purpose without the written permission of MSE of Kentucky, Inc.				
SCALE	AS NOTED					

GREEN RIVER COMMERCE PARK
ACCESS ROAD PAVING

ADAIR COUNTY, KENTUCKY

DRAWING NO.
C-2

SHEET
OF

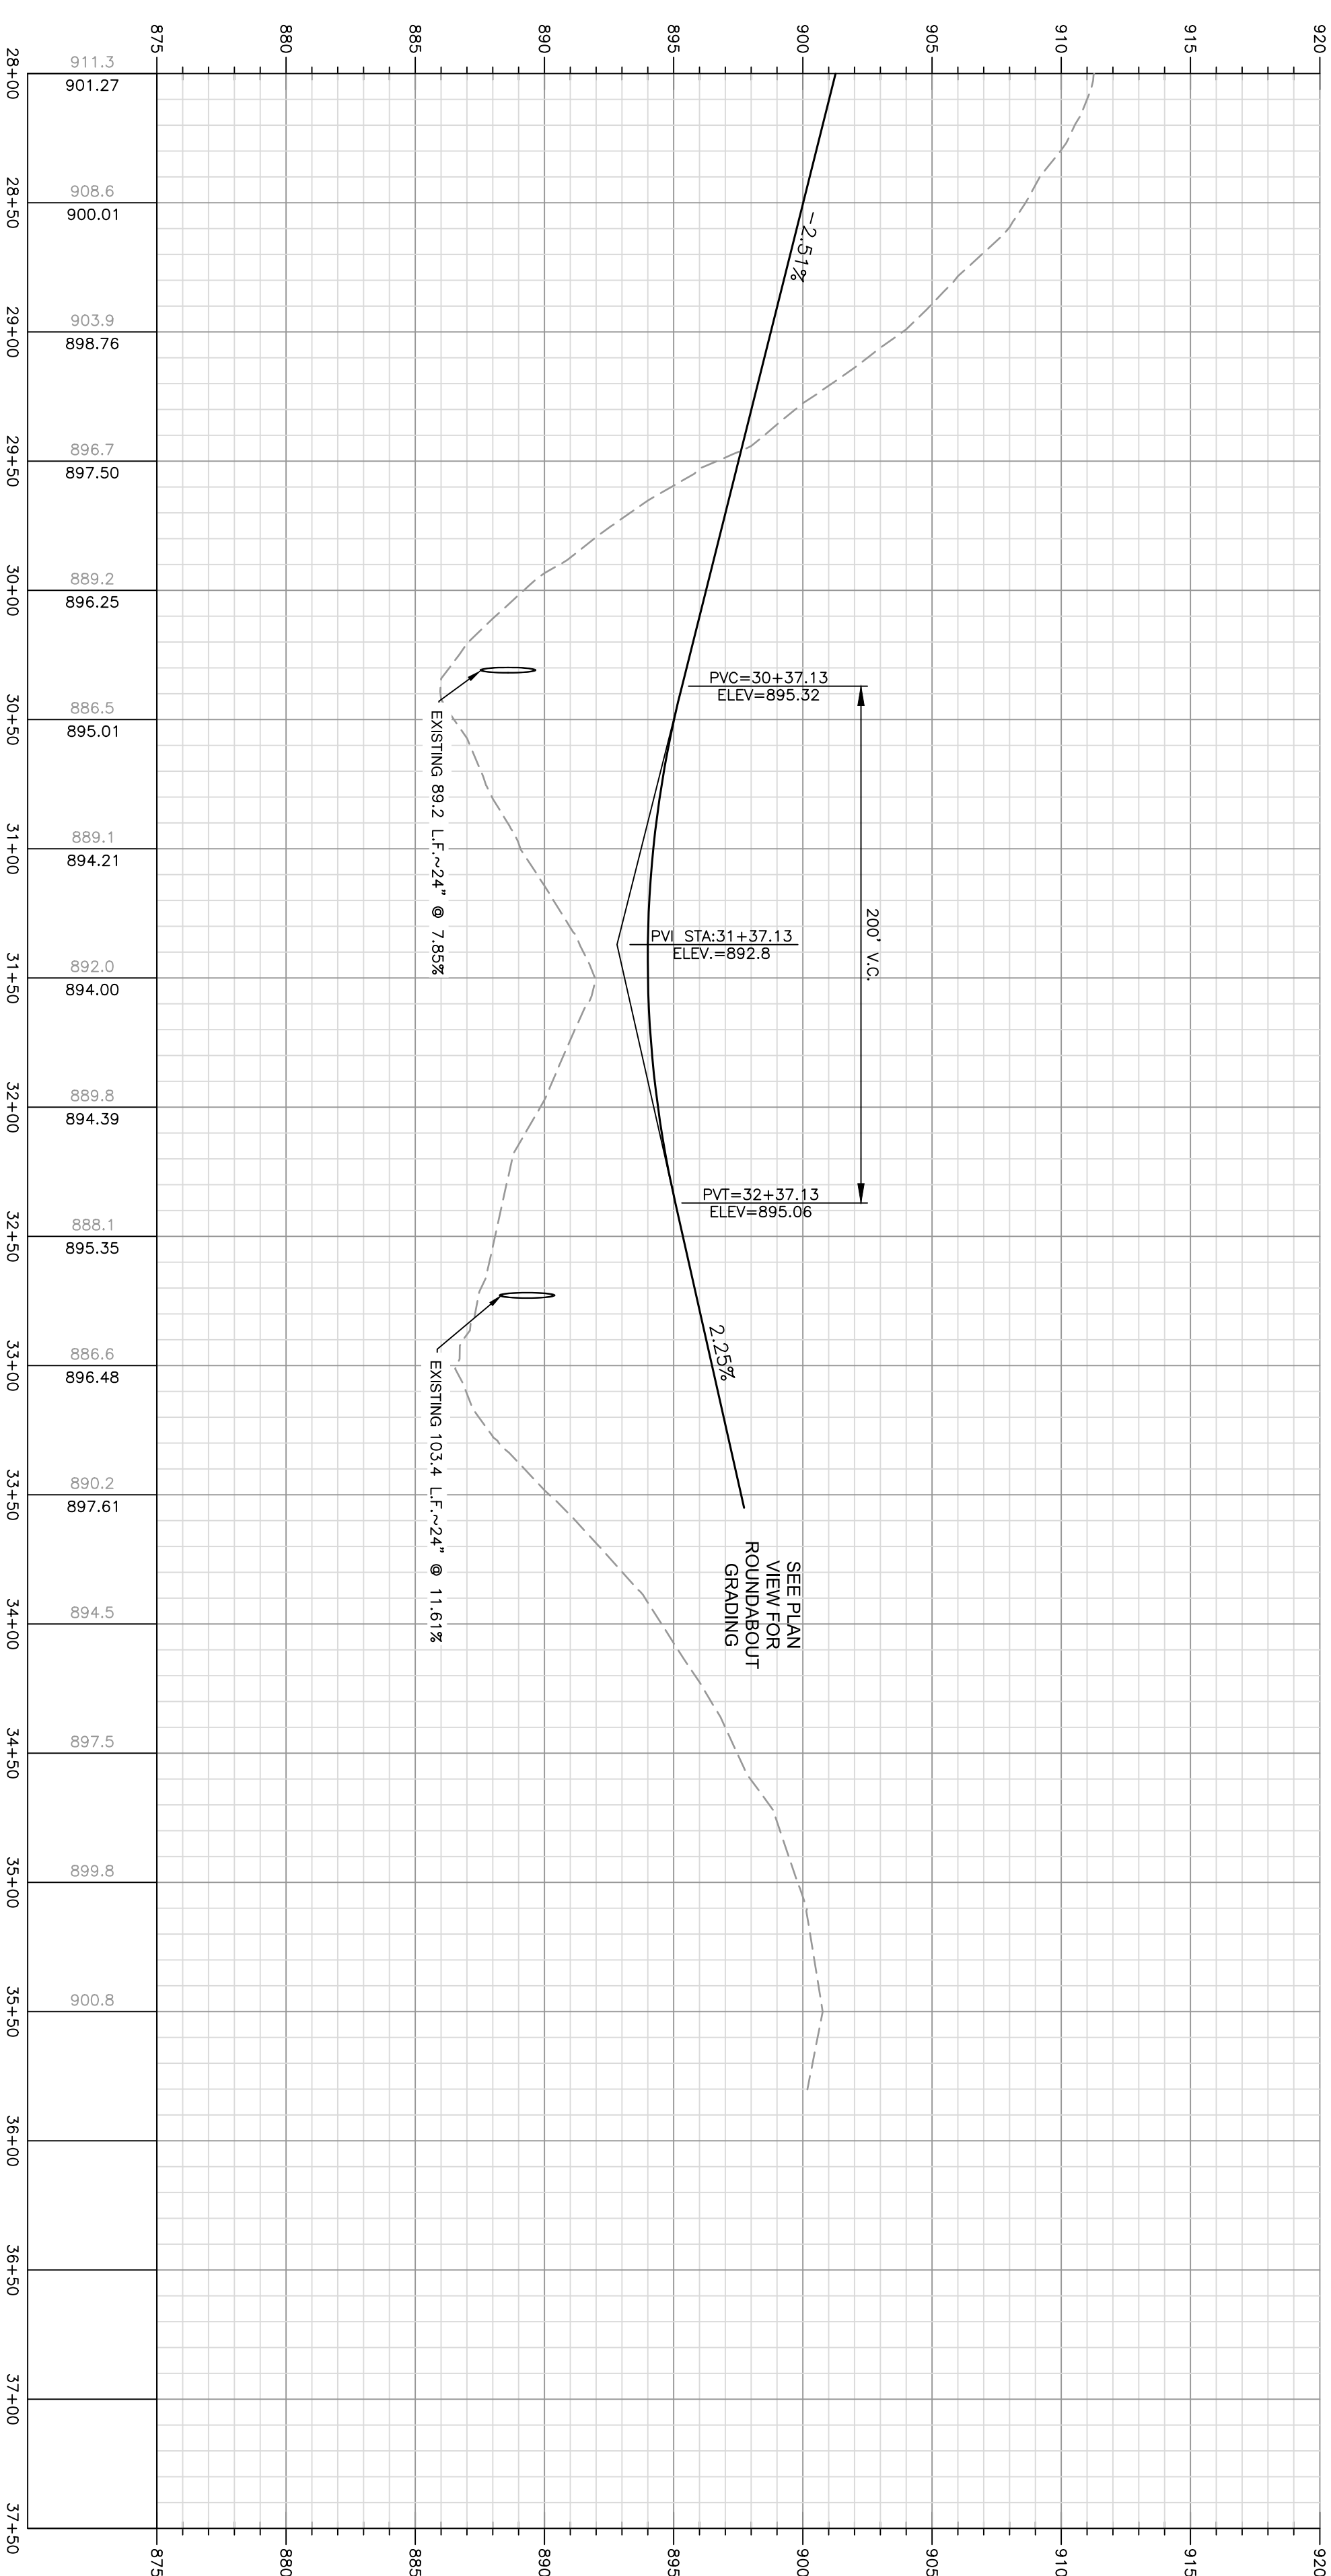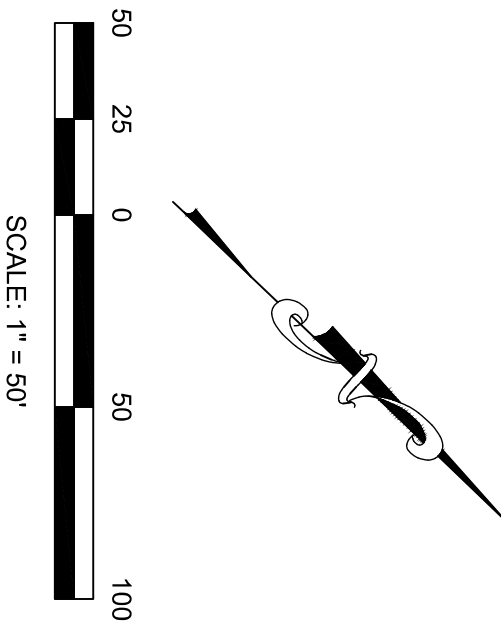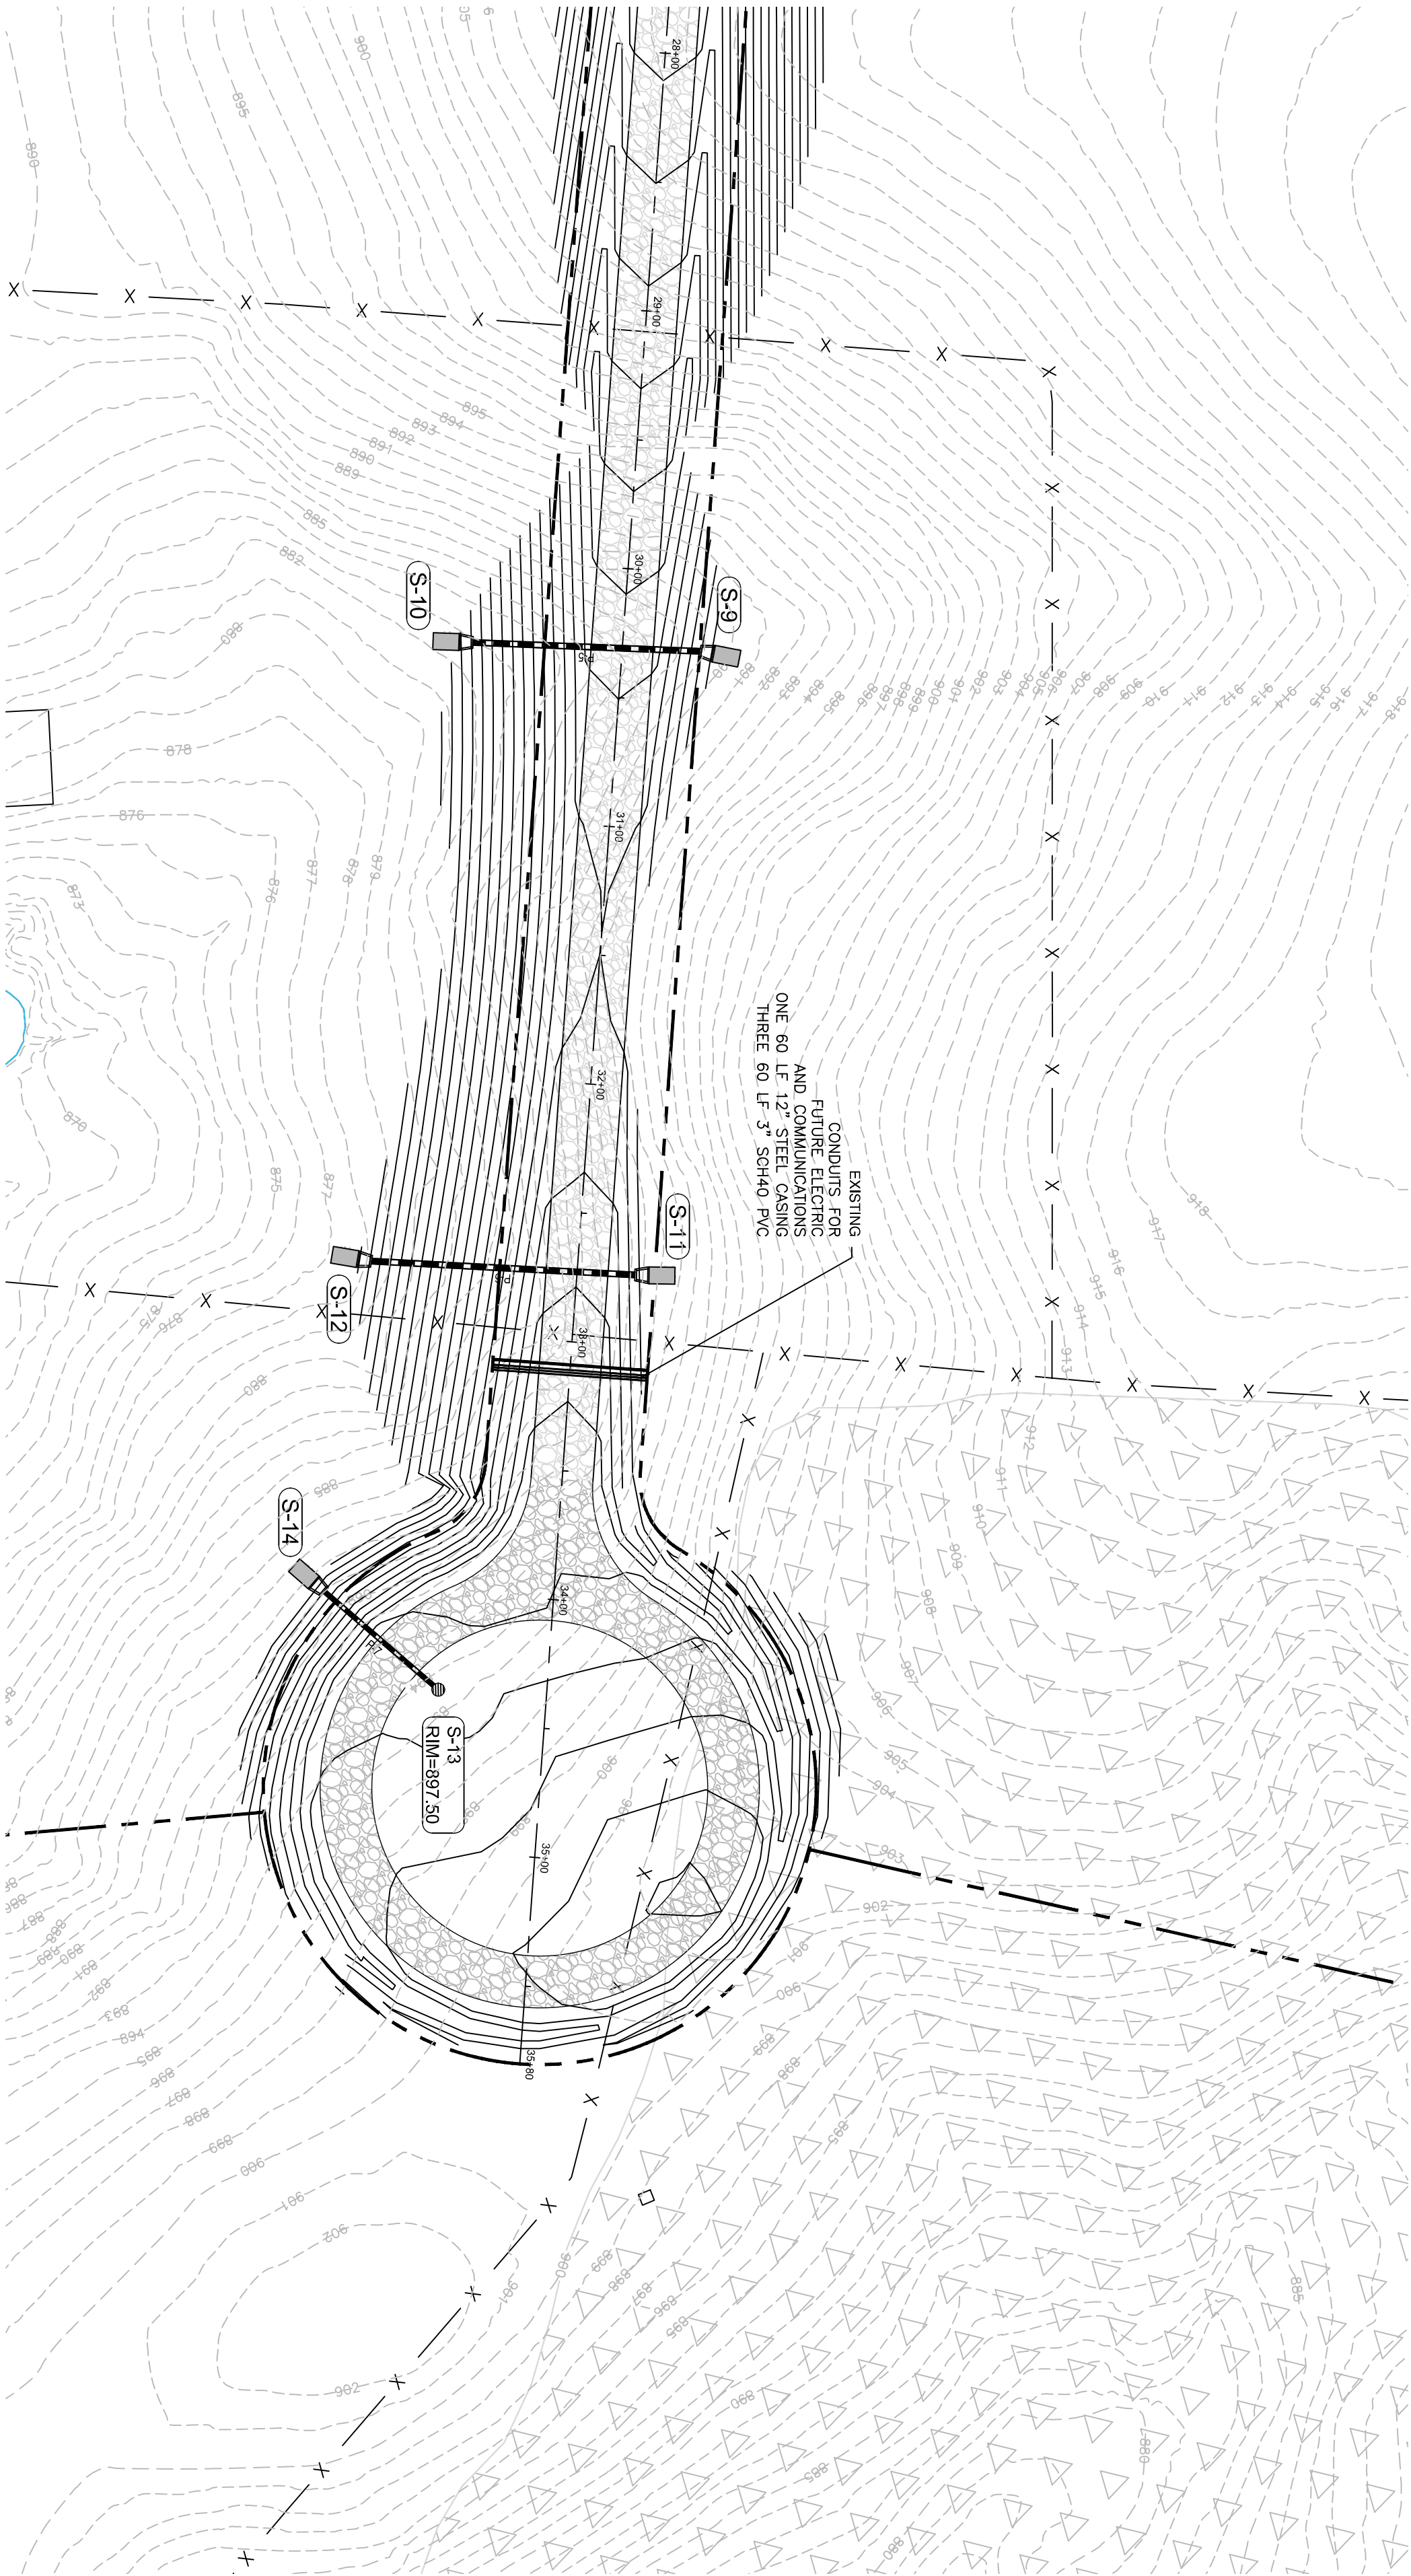

nsc
OF KENTUCKY, INC.

Engineers
Architects
Planners

624 Wellington Way
Lexington, KY 40503
www.mselex.com

Phone: (859)223-5694
Fax: (859)223-2607

PROJECT NO. 2060- 20		DATE		REVISION		BY
DESIGNED BY	G.A.R.					
DRAWN BY	J.R.M.					
CHECKED BY	G.A.R.					
REVIEWED BY	G.A.R.					
DATE	JULY 2025					
SCALE	AS NOTED					

© COPYRIGHT


NOTICE: This document discloses subject matter considered confidential by MSE of Kentucky, Inc. and on which MSE of Kentucky, Inc. has property rights. Neither receipt nor possession thereof confers or transfers any rights to reproduce the document or any part thereof, or to disclose any information contained therein to others, or to use it for any purpose without the written permission of MSE of Kentucky, Inc.

GREEN RIVER COMMERCE PARK
ACCESS ROAD PAVING

ADAIR COUNTY, KENTUCKY

DRAWING NO.
C-3

SHEET
OF

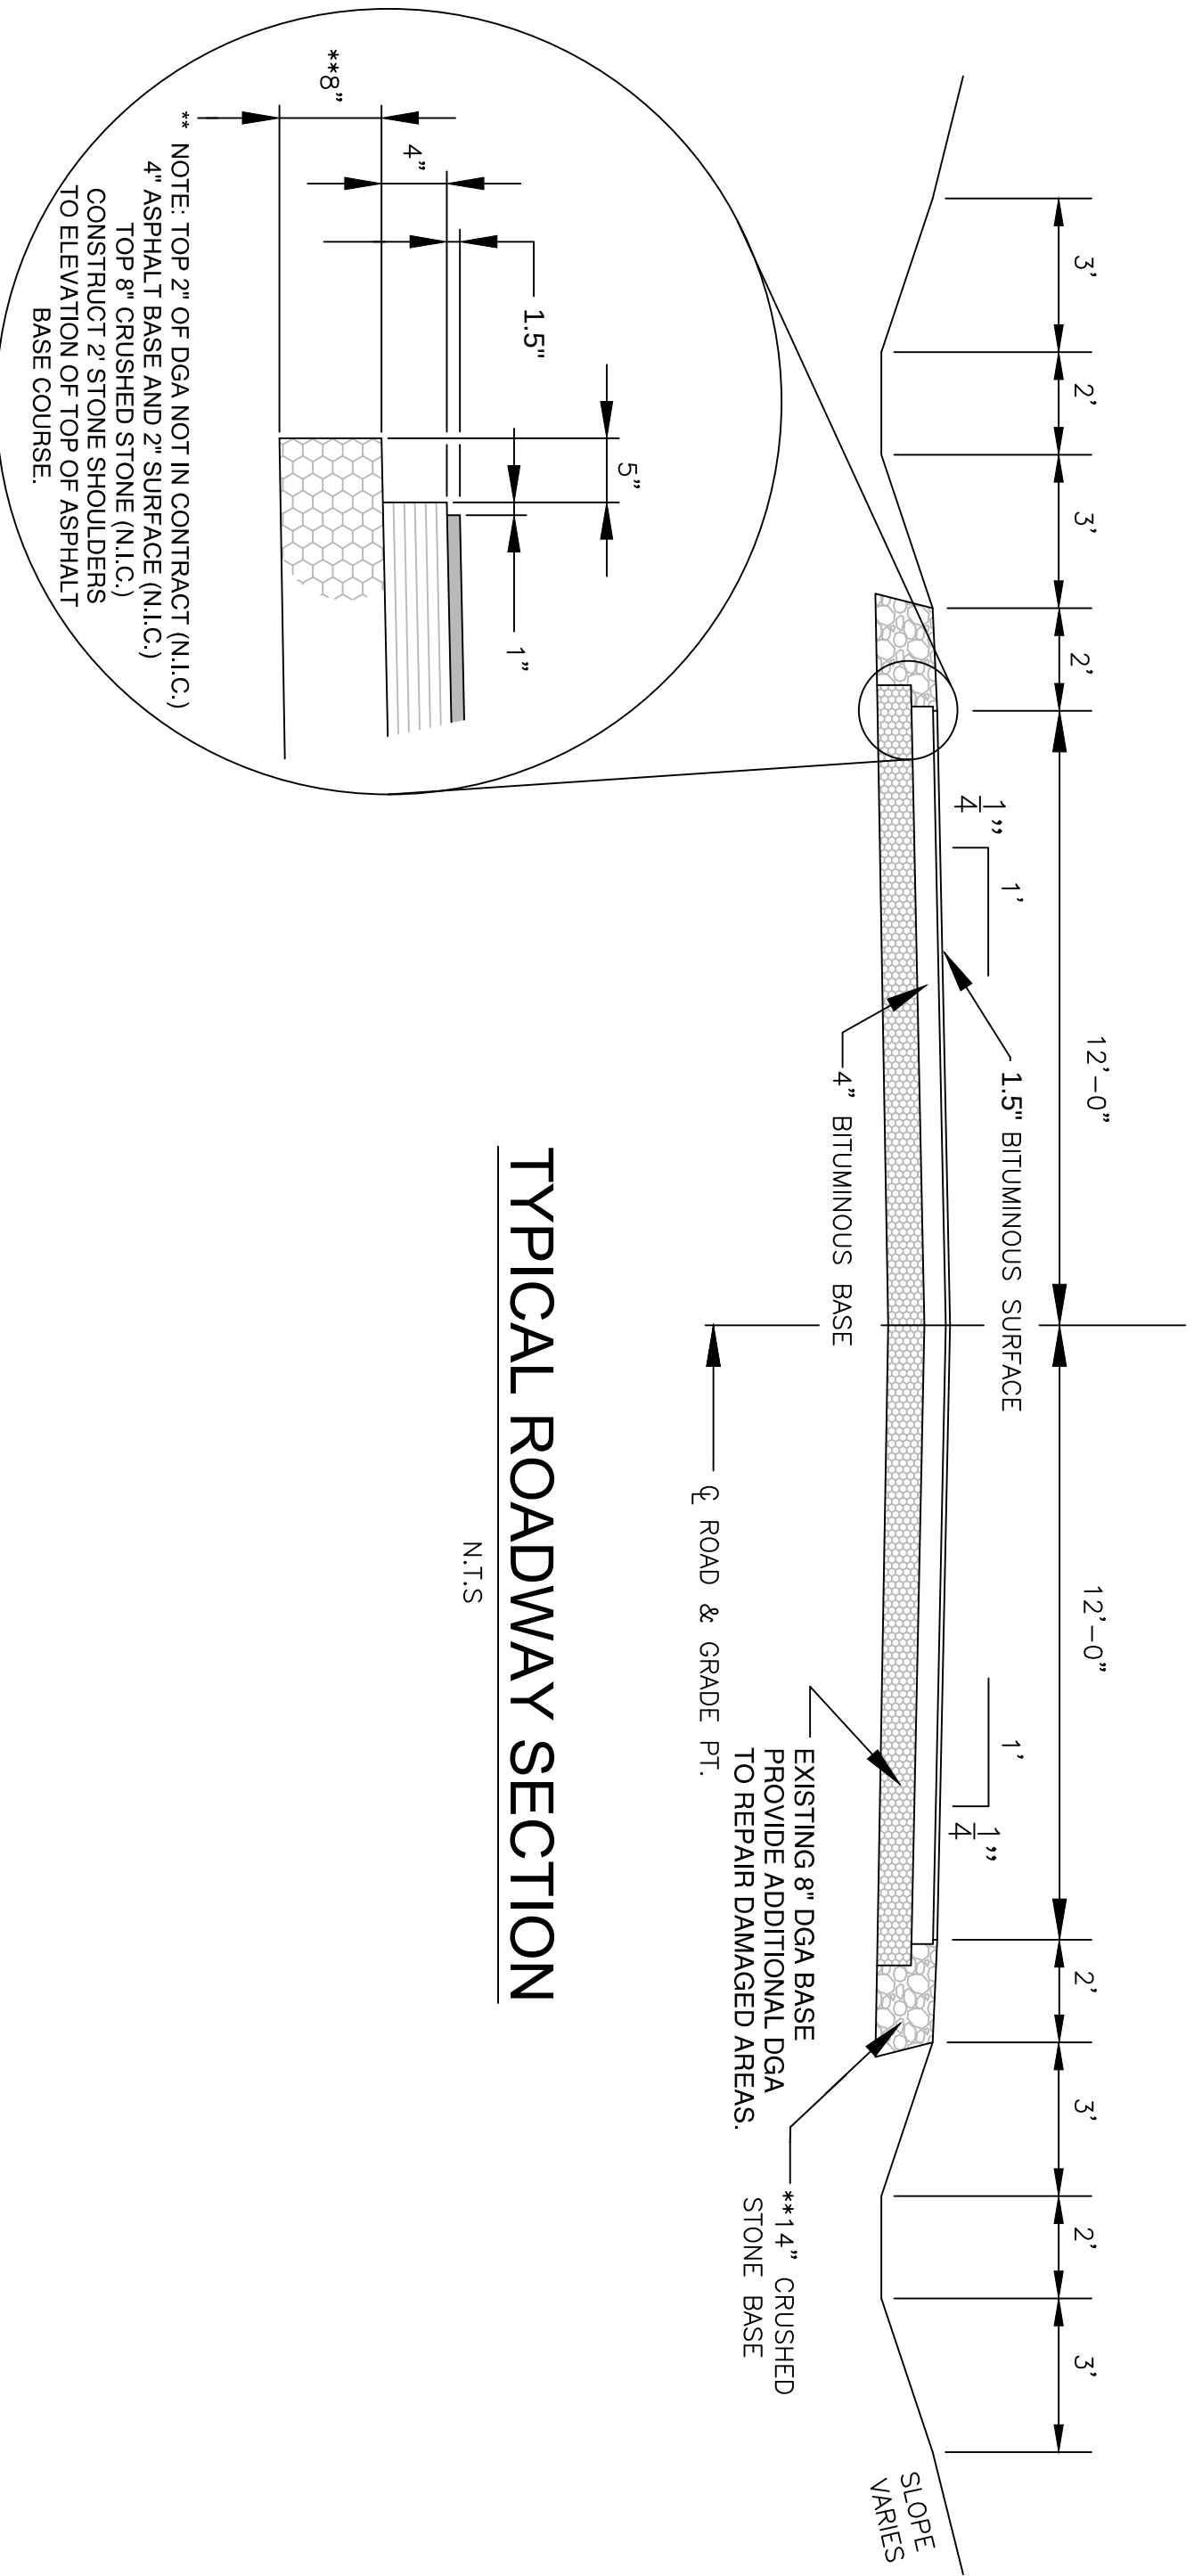

TYPICAL ROADWAY SECTION
N.T.S.

GREEN RIVER COMMERCE PARK
ACCESS ROAD PAVING

ADAIR COUNTY, KENTUCKY

PROJECT NO. 2060- 20		DATE		REVISION		BY
DESIGNED BY	G.A.R.					
DRAWN BY	J.R.M.					
CHECKED BY	G.A.R.					
REVIEWED BY	G.A.R.					
DATE	JULY 2025	© COPYRIGHT NOTICE: This document discloses subject matter considered confidential by MSE of Kentucky, Inc. and on which MSE of Kentucky, Inc. has property rights. Neither receipt nor possession thereof confers or transfers any rights to reproduce the document or any part thereof, or to disclose any information contained therein to others, or to use it for any purpose without the written permission of MSE of Kentucky, Inc.				
SCALE	AS NOTED					

mse Engineers
Architects
Planners
OF KENTUCKY, INC.

624 Wellington Way
Lexington, KY 40503
www.mselex.com

Phone: (859)223-5694
Fax: (859)223-2607

DRAWING NO.

C-4

SHEET
OF