


M:\PROJECTS\2059-38 MMRC - KCTCS New Building\MMRC KCTCS - CIVIL - SITE - ADD PARKING 8-17-18-PROPOSED REDUNDANT ELECTR-7-22-19.dwg, 7/23/2019 12:58:51 PM, DWG To PDF.pc3

UTILITY NOTES

- UTILITY CONTACTS:**
 - Morehead Utility Plant Board**
135 S. Wilson Avenue
Morehead, KY 40351
Contact: Ronnie Cornett
606-784-4305
e-mail: rcornett@mupb.com
 - Rowan Water, Inc.**
110 S. Hargis Avenue
Morehead, KY 40351
Contact: Jerry Patrick
606-784-9818
 - Delta Gas**
58 Water Street
Owingsville, KY 40360
Contact: Dennis Thomas
606-674-2213
800-251-8477
 - Fleming-Mason Energy Cooperative, Inc.**
1449 Elizaville Road
PO Box 328
Flemingsburg, KY 41041
Contact: Curt Fawns
606-845-1008
e-mail: cfawns@fme.coop
 - Windstream**
154 E. 2nd Street
Morehead, KY 40351
Contact: Rick Ochsner
606-784-5051
 - Time Warner**
154 E. 2nd Street
Morehead, KY 40351
Contact: 606/783-1589
- CONTRACTOR SHALL NOTIFY APPROPRIATE UTILITY AT LEAST 48 HOURS PRIOR TO BEGINNING CONSTRUCTION IN THE AREA OF THE AFFECTED UTILITY.
- ANY INTERRUPTIONS IN SERVICE MUST BE MINIMIZED AND SCHEDULED WITH THE UTILITY.

NOTE:
CONDUIT IS SCHEDULE 40 PVC ELECTRIC CONDUIT. INSTALL PER FLEMING-MASON ELECTRIC REQUIREMENTS.

▣ PROPOSED ELECTRIC PULL BOX

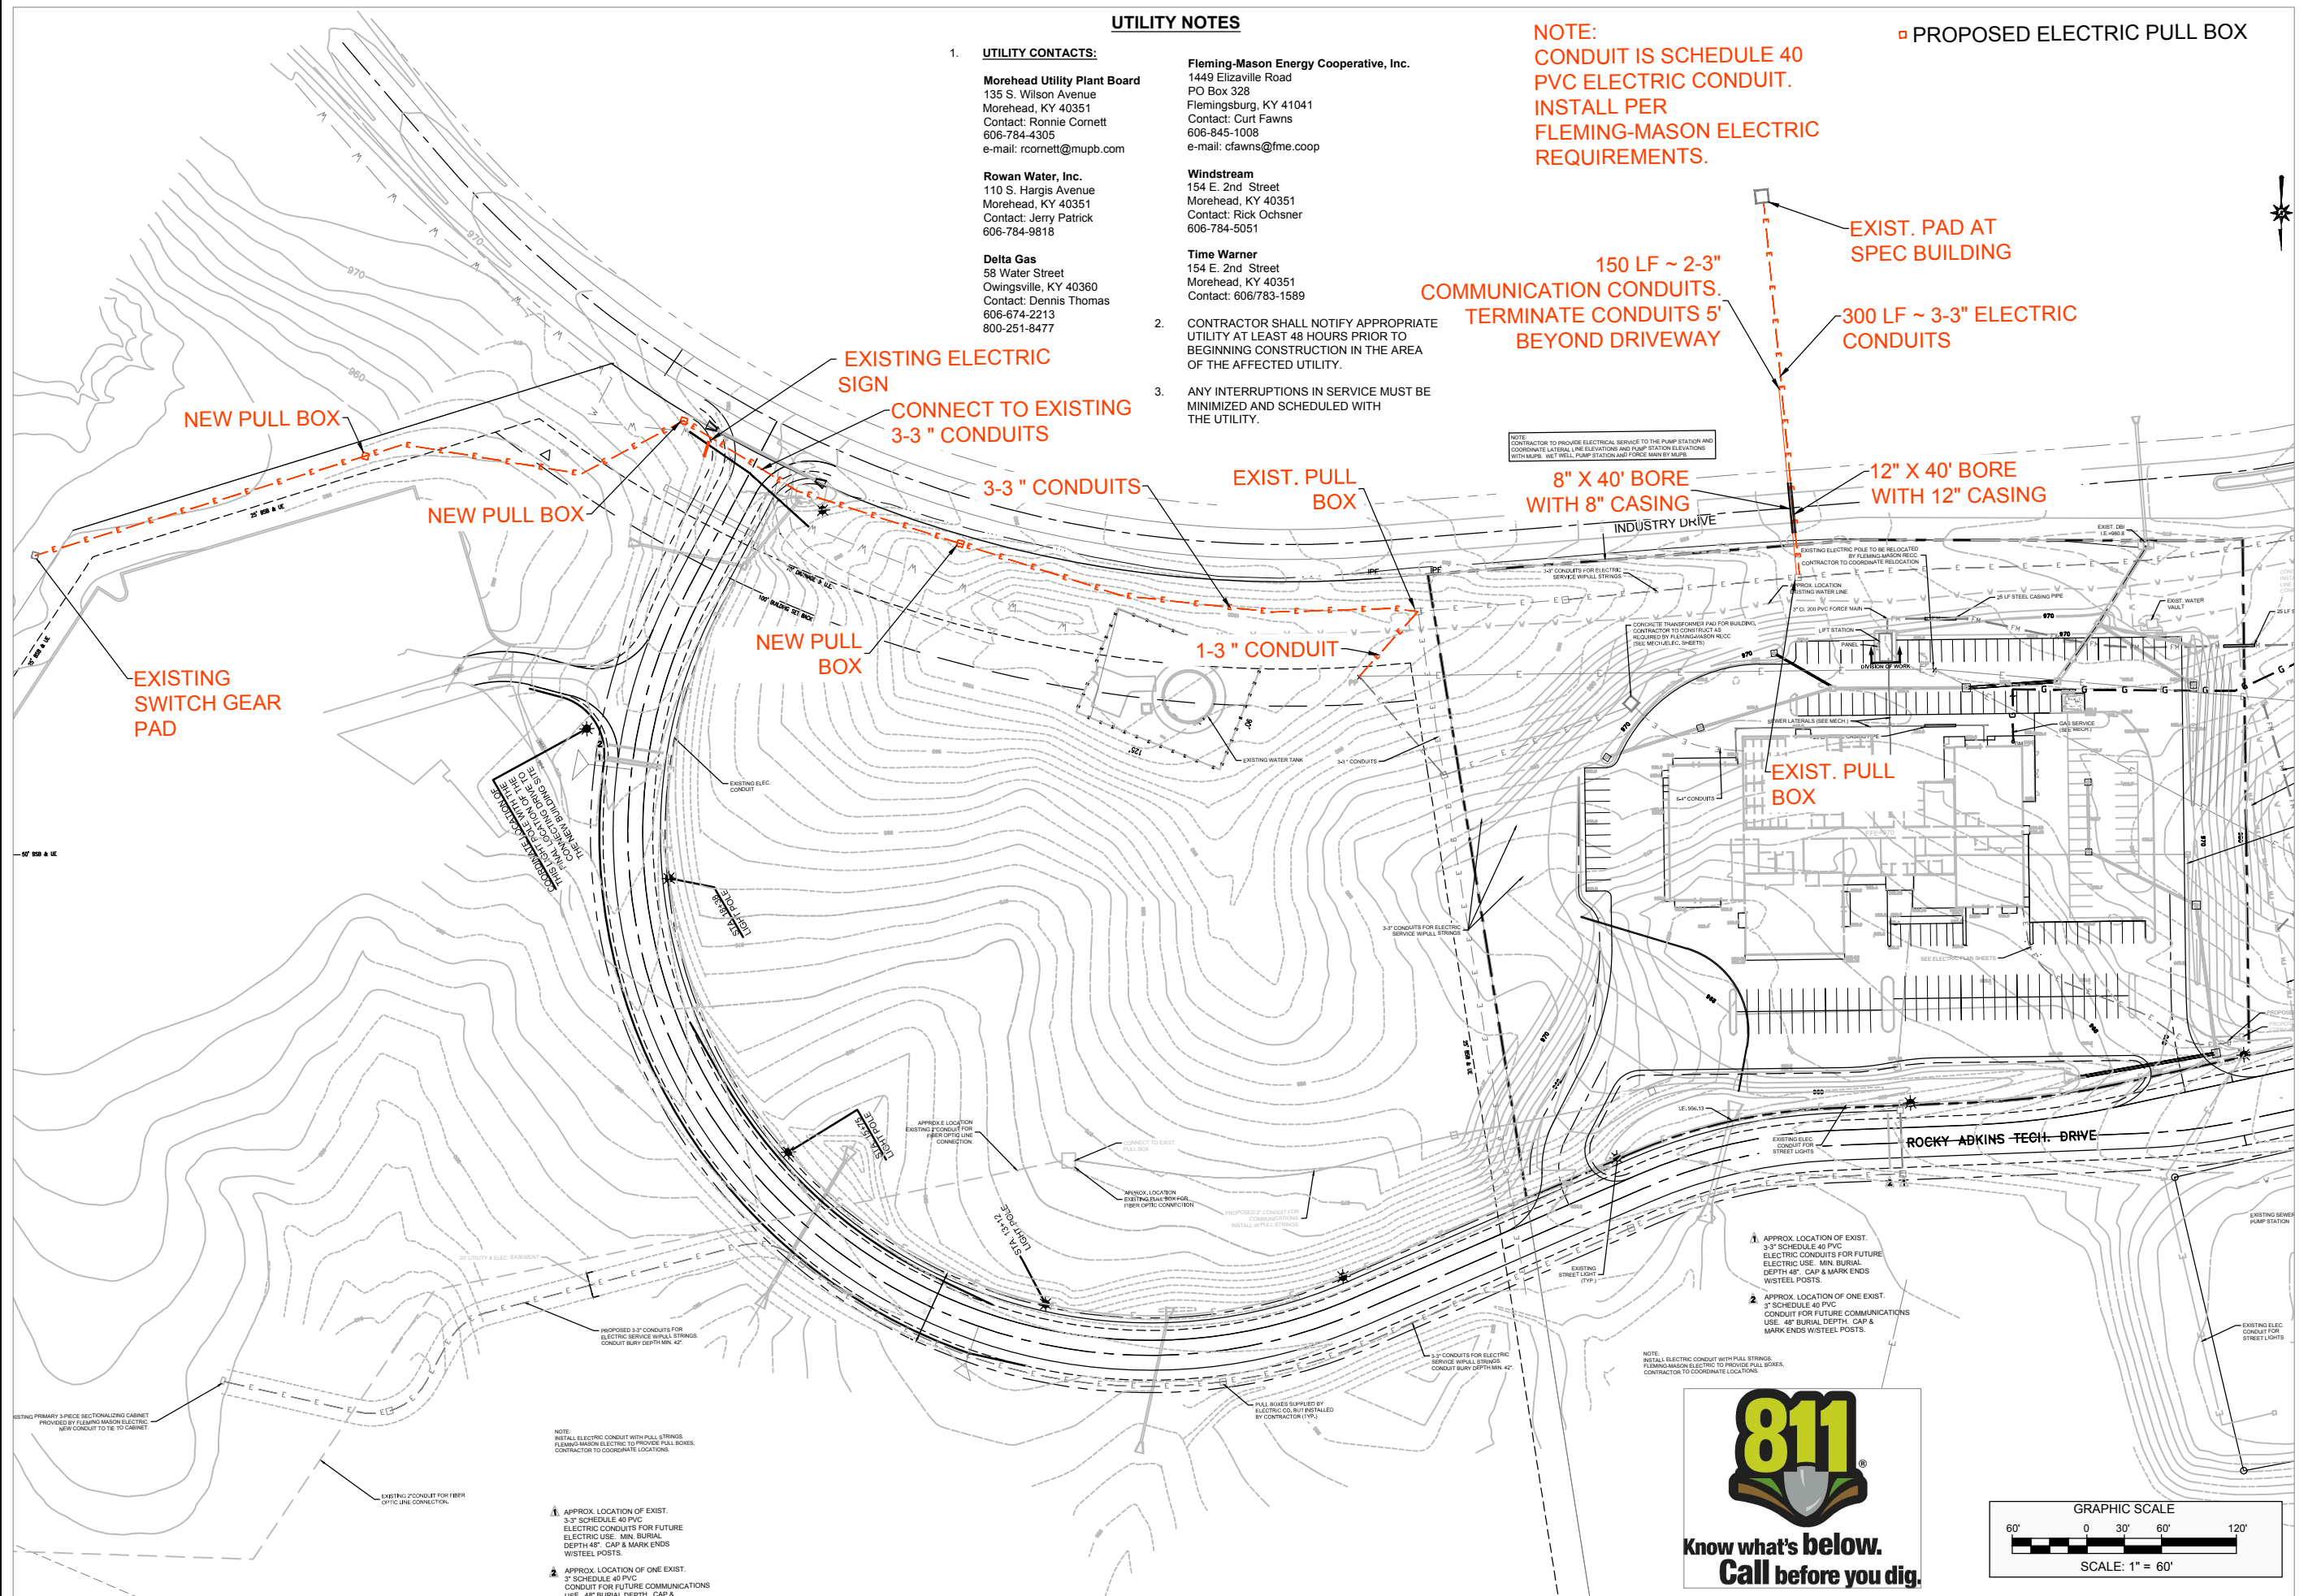

NOTE:
CONTRACTOR TO PROVIDE ELECTRICAL SERVICE TO THE PUMP STATION AND COORDINATE WITH ALL UTILITIES AND PUMP STATION ELEVATIONS WITH MUPB. SET WELL, PUMP STATION AND FORCE MAIN BY MUPB.

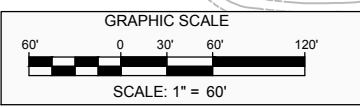

MMRC REGIONAL INDUSTRIAL DEVELOPMENT AUTHORITY
MMRC-MCTC PROPOSED CONDUIT FOR REDUNDANT ELECTRIC FEED

PROJECT NO.	2059-37
FILE NAME	DESIGNED BY
DESIGNED BY	CAR
DRAWN BY	JDW
CHECKED BY	CAR
REVIEWED BY	CAR
DATE	JUNE 2019
SCALE	AS NOTED

nse OF KENTUCKY, INC.
Engineers Architects Planners
624 Washington Way
Lexington, KY 40503
PHONE: (859) 223-4584
FAX: (859) 223-2807
WWW.JTS&E.COM

DRAWING NO. 1
SHEET OF

REDUNDANT ELECTRIC FEED