


**CITY OF STANTON
CITY HALL & POLICE STATION
STANTON, KENTUCKY**

DATE	REVISION

PROJECT NO. 4065-01
 DESIGNED BY MCG
 DRAWN BY MCG
 CHECKED BY MCG
 REVIEWED BY MCG
 DATE JUNE 2015
 SCALE 1/4" = 1'-0"

MSE
 Mayes, Suddeth & Etheredge, Inc.
 624 Wallington Way
 Lexington, KY 40503
 Phone: (859) 253-5884
 Fax: (859) 223-2807

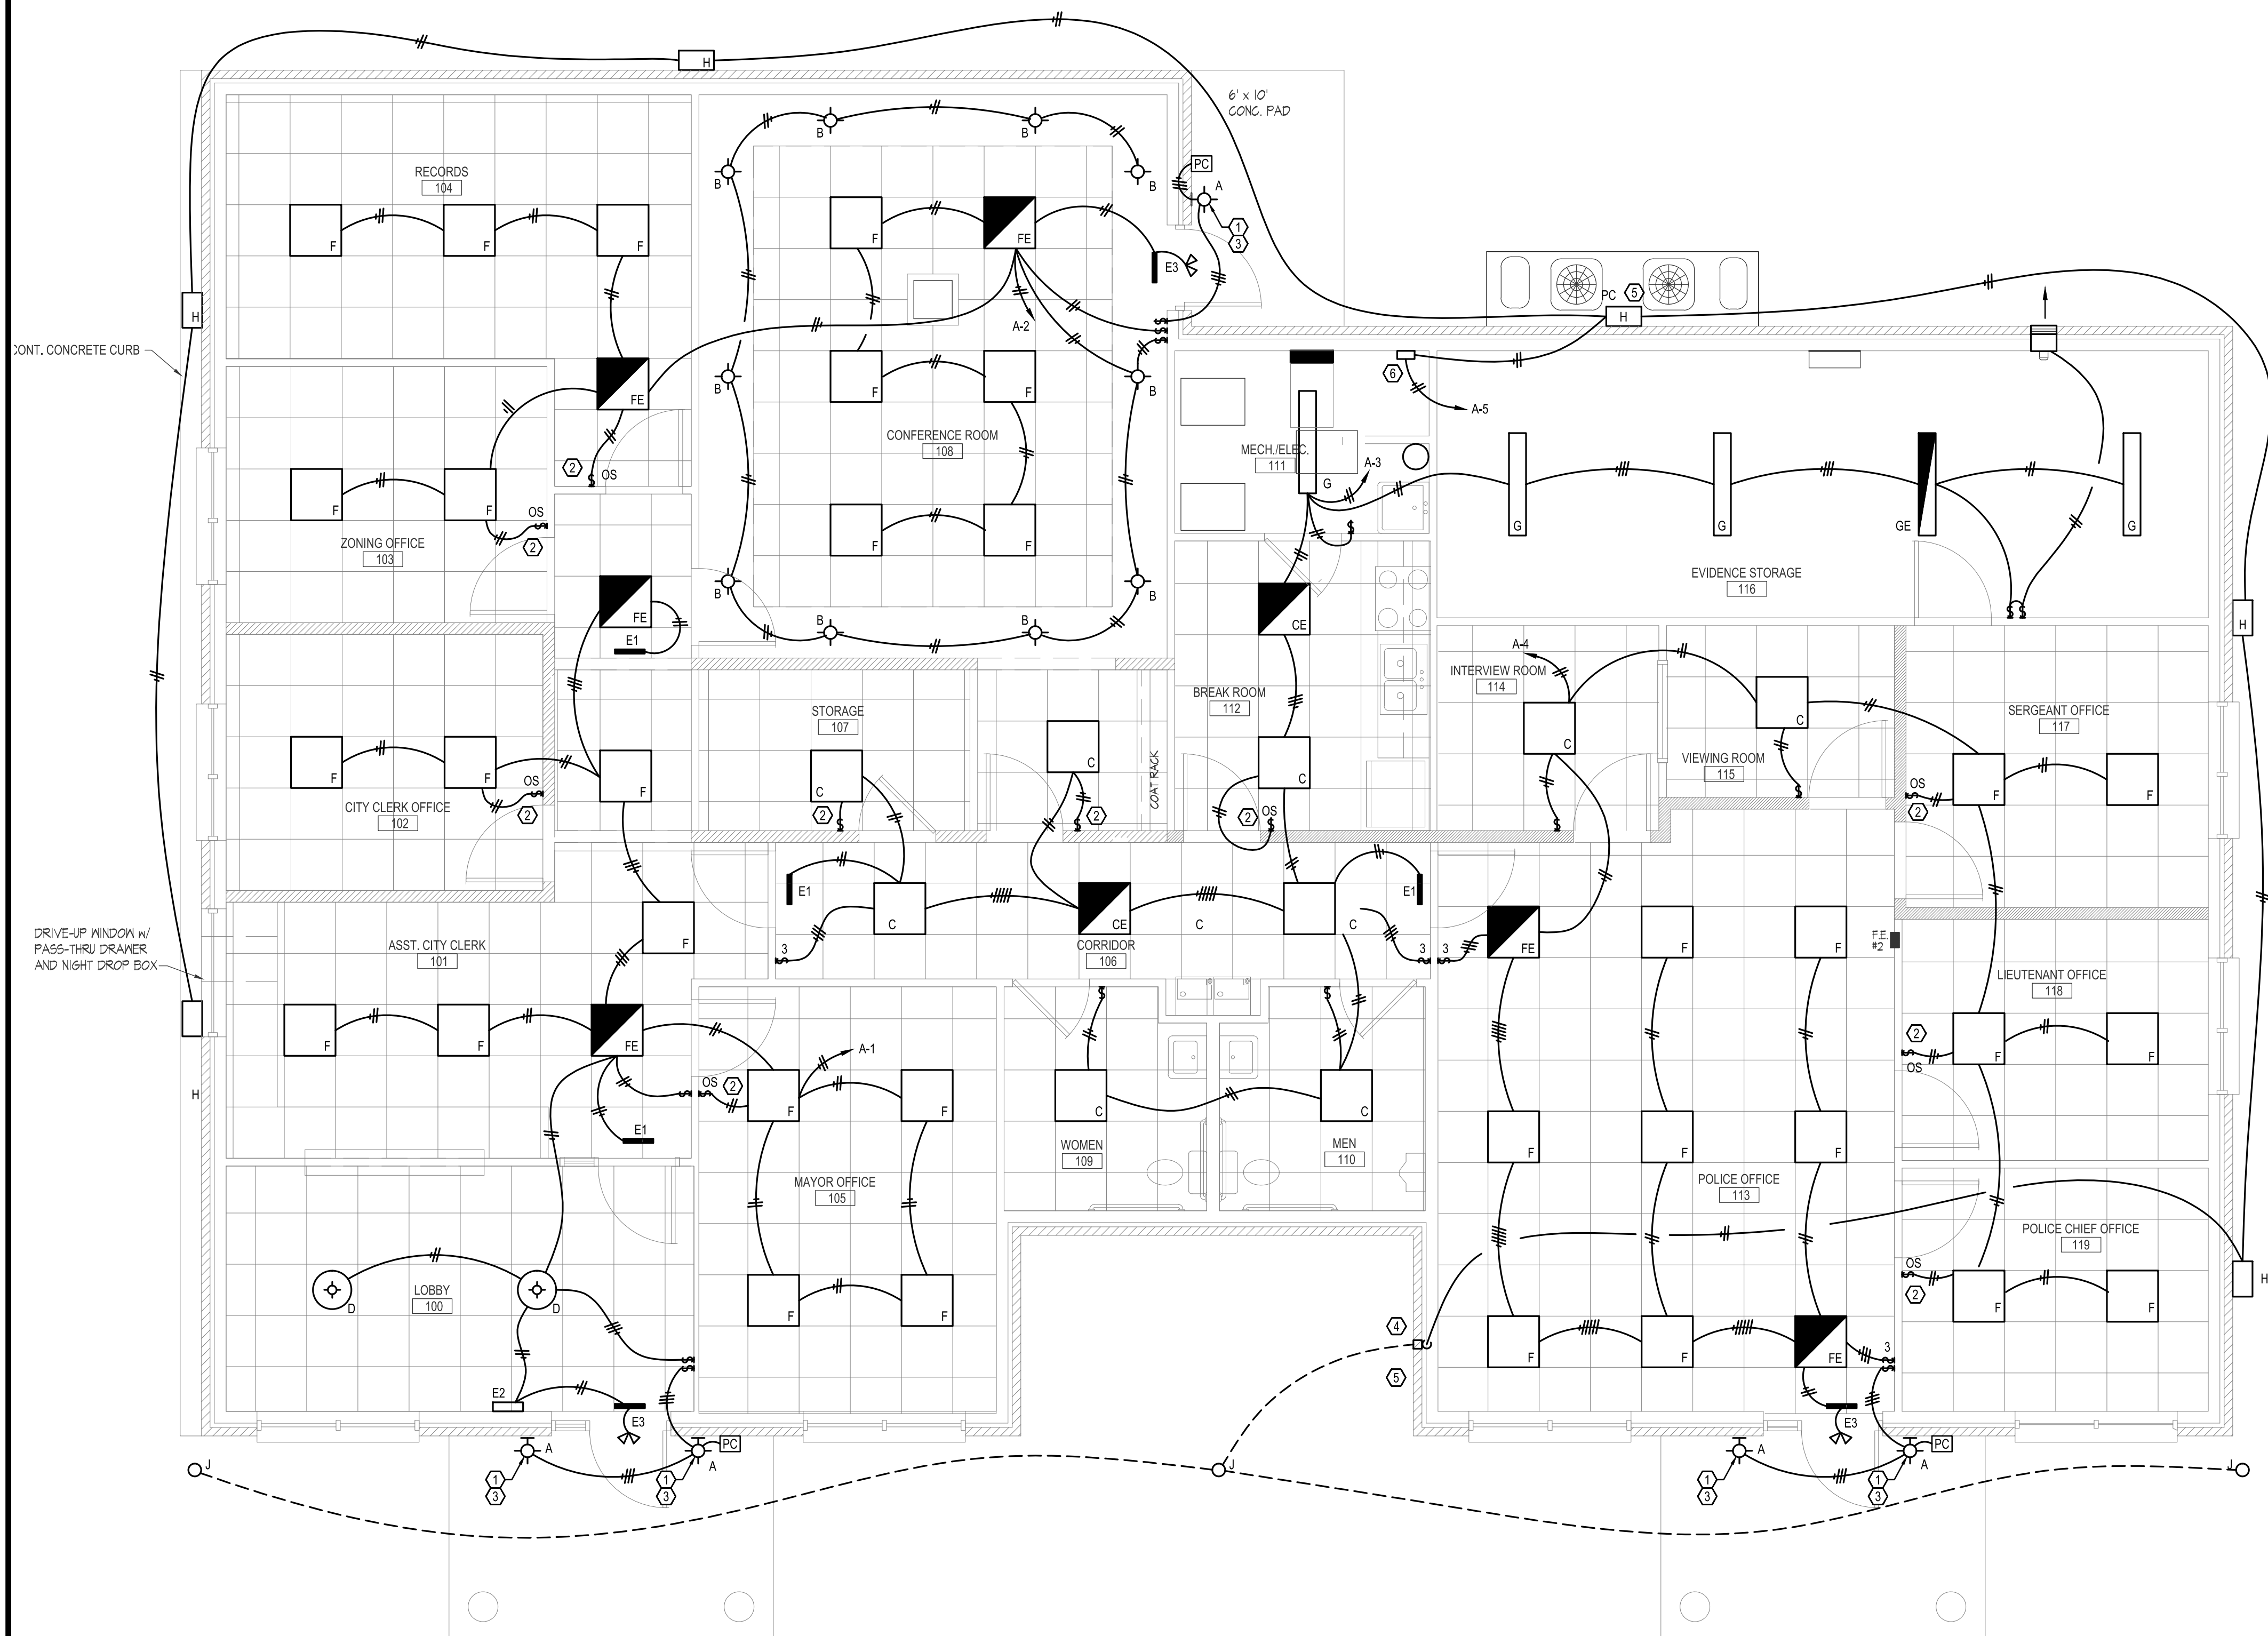

ELECTRICAL LIGHTING PLAN
SCALE: 1/4" = 1'-0"

SHEET NOTES

- ① SEE ARCHITECTURAL ELEVATIONS FOR MOUNTING HEIGHT.
- ② PROVIDE OCCUPANCY SENSOR SWITCH.
- ③ WIRE EMERGENCY FIXTURE SO THAT IT CAN BE TURNED ON WITH LIGHT SWITCH AT ANY TIME, AND TURNS ON AUTOMATICALLY WITH PHOTOCELL.
- ④ PROVIDE WP JUNCTION BOX FOR FOR LOW-VOLTAGE LANDSCAPING LIGHTING XFMR AND CONNECTION.
- ⑤ PROVIDE PHOTO CELL TO CONTROL EXTERIOR LIGHTING CIRCUIT.
- ⑥ PROVIDE MECHANICAL TIMER SWITCH TO TURN OFF EXTERIOR LIGHTING CIRCUIT. SET TIMER TO TURN OFF LIGHTS AT MIDNIGHT AND RESUME AT 6:00 AM.

LIGHTING FIXTURE SCHEDULE

TYPE	MODEL NUMBER	DESCRIPTION	LAMPS	FIXT. WATTS
LF-AE	AMERICAN SCIENTIFIC LIGHTING; BSV LED	DECORATIVE FIXTURE: DECORATIVE EXTERIOR ENTRYWAY WALL SCONCE. STEEL CONSTRUCTION MOUNTING DIRECTLY TO JUNCTION BOX IN WALL. OIL BRONZE FINISH WITH FROSTED MILK GLASS LENS. 12.5 WATT 1195 LUMENS CONSTANT OUTPUT 120V LED DRIVER (UL LISTED). 3000K, 80+ CRI. WET LOCATION LISTED. MADE IN AMERICA. 50,000 HR LED MODULE AND DRIVER LIFE. 5 YEAR WARRANTY.	LED	13 W
LF-B	DMF LIGHT; DLE16-120 HOUSING, DME-1100-935-QC LED MODULE; EL60W TRIM	6" LED CAN, NON-HC WITH HOUSING. DM1000 DRIVER. 3 500K COLOR TEMPERATURE. 950 LUMENS DELIVERED. 90+ CRI, 5 YEAR WARRANTY. SILVER REFLECTOR W/ WHITE RING.	LED	15 W
LF-C	XTRALIGHT; TRL-2-03-17-W-A-XX-UPR-003-XX-L1-XX-A-XX	2 FT X 2 FT 3-LAMP SPECIFICATION GRADE T8 TROFFER. UNIVERSAL PROGRAMMED RAPID-START BALLAST. 3500K. FURNISH FIXTURE WITH LAMPS. 1-YEAR WARRANTY.	3-F17 T8	54 W
LF-CE	XTRALIGHT; TRL-2-03-17-W-A-XX-UPR-003-XX-L1-X3-A-XX	SAME AS LF-C BUT WITH 90 MINUTE EMERGENCY BALLAST. 1-YEAR WARRANTY.	3-F17 T8	54 W
LF-D	QUORUM INTERNATIONAL. MODEL# 8200-24-65.	DECORATIVE FIXTURE: DECORATIVE PENDANT. SATIN NICKEL FINISH. ROD INCLUDED. 120V	3-F17 T8	54 W
LF-F	XTRALIGHT; WOI-4-02-32-WNXX-UPR-003-XXXX-XX-XX	2 FT X 2 FT 3-LAMP ARCHITECTURAL T8 TROFFER. UNIVERSAL PROGRAMMED RAPID-START BALLAST. 3500K. FURNISH FIXTURE WITH LAMPS. 1-YEAR WARRANTY.	3-F17 T8	54 W
LF-FE	XTRALIGHT; AFR-2-03-17-WNXX-UPR-003-XXXX-3A-XX	SAME AS LF-F BUT WITH 90 MINUTE EMERGENCY BALLAST. 1-YEAR WARRANTY.	3-F17 T8	54 W
LF-G	XTRALIGHT; WOI-4-02-32-WNXX-UPR-002-XXXX-XX-XX	4 FT T8 WRAPAROUND. UNIVERSAL PROGRAMMED RAPID-START BALLAST. 3500K. FURNISH FIXTURE WITH LAMPS. 1-YEAR WARRANTY.	2-F32 T8	60 W
LF-GE	XTRALIGHT; WOI-4-02-32-WNXX-UPR-002-XXXX-3A-XX	SAME AS LF-G BUT WITH 90 MINUTE EMERGENCY BALLAST. 1-YEAR WARRANTY.	2-F32 T8	60 W
LF-H	ENVY LIGHTING MODEL# WPL301	LED WALL PACK.	LED	36 W
LF-J	SPJ LIGHTING - FOREVER BRIGHT MODEL# SNI4-120-80-2750K	EXTERIOR DIRECTIONAL LANDSCAPE LIGHT.	LED	36 W
E-1	DMF LIGHTING DLS62	EDGE-LIT LED EXIT SIGN. CONTRACTOR SHALL VERIFY FIXTURE MOUNTING (CEILING / WALL), NUMBER AND DIRECTION OF ARROWS, AND NUMBER OF SIDES. SEE FIXTURE E3 FOR REMOTE HEAD REQUIREMENTS.	LED	-
E-2	DMF LIGHTING DEL43	DUAL HEAD EMERGENCY EGRESS FIXTURE - PROVIDE WITH BATTER IN EXIST SIGN OR REMOTE MOUNTED	2-5W MR16	-
E-3	DMF LIGHTING DEL 600	DECORATIVE EGRESS REMOTE-HEAD. PROVIDE WITH BATTERY REMOTE MOUNTED ABOVE CEILING OR IN NEARBY EXIT SIGN.	2-5W/6V MR16	10W

NOTES:
 PROVIDE FIXTURES AS LISTED IN THIS SCHEDULE. ALL SUBSTITUTIONS MUST BE SUBMITTED PRIOR TO BID TO OBTAIN WRITTEN APPROVAL BY ARCHITECT / ENGINEER. PRE-APPROVAL DOES NOT RELIEVE CONTRACTOR FROM MEETING SPECIFICATIONS.