



**CITY OF STANTON
CITY HALL & POLICE STATION
STANTON, KENTUCKY**


PROJECT NO.	DATE	REVISION	BY
4065-01			
DESIGNED BY			
DRAWN BY			
CHECKED BY			
REVIEWED BY			
DATE	JUNE 2015		
SCALE	1/4" = 1'-0"		

MSE

Mays, Suddeth & Etheredge, Inc.
Professional Engineers

Phone: (859) 253-5884
Fax: (859) 233-2807

624 Wallington Way
Lexington, KY 40503

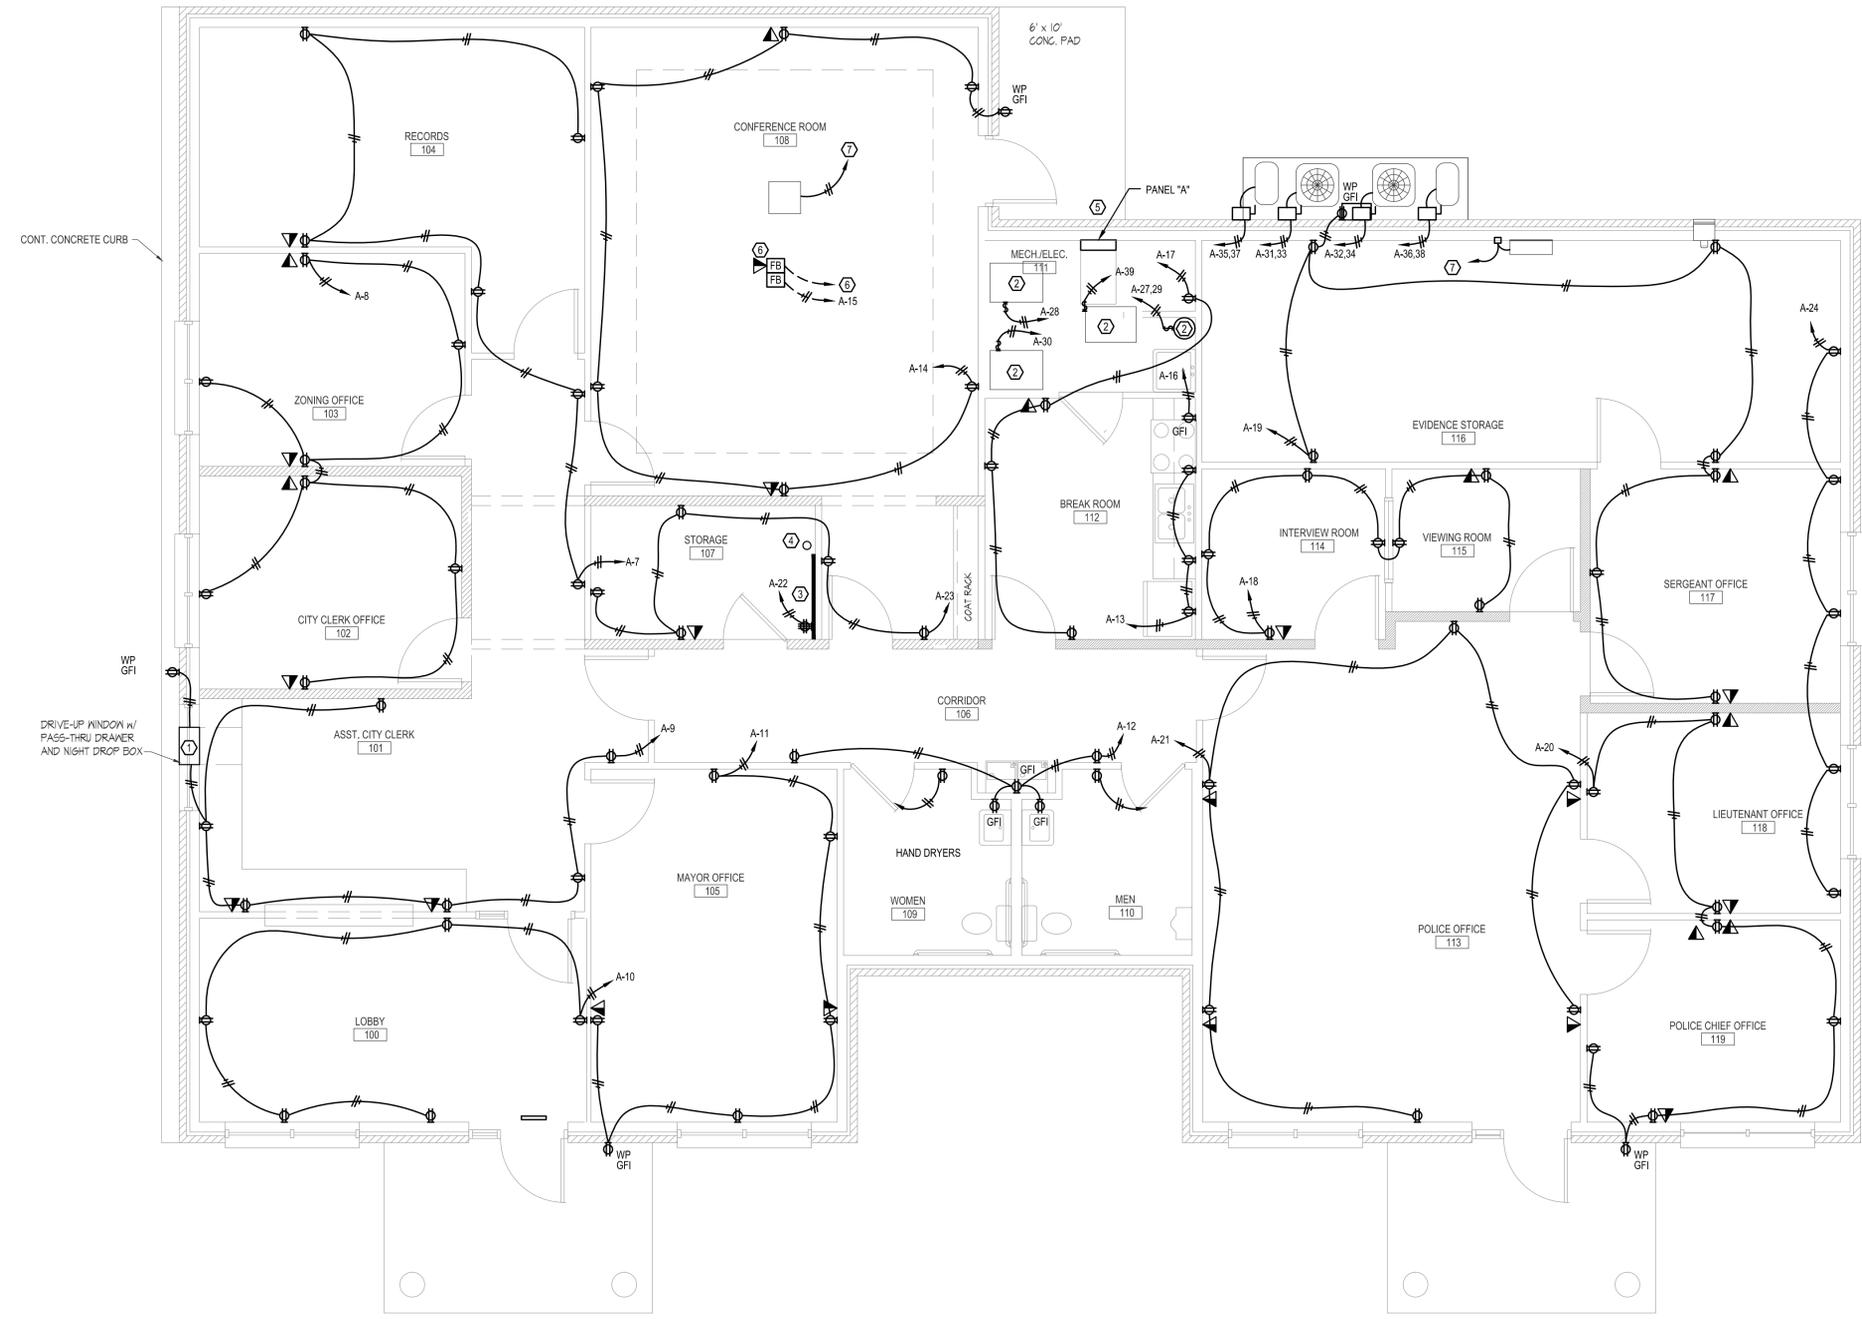

SHEET NOTES

- ① DRIVE THRU WINDOW, PROVIDE ROUGH-IN CONDUIT(S) AS REQUIRED BY MANUFACTURER. COORDINATE WITH ACCEPTED SHOP DRAWINGS.
- ② PROVIDE SNAP SWITCH AS DISCONNECT.
- ③ PROVIDE 4X4 FT PLYWOOD BACK BOARD WITH GROUND BAR FOR TELECOM.
- ④ 2" PVC COMMUNICATIONS CONDUIT UP IN THIS LOCATION, SEE SITE UTILITIES PLAN FOR CONTINUATION.
- ⑤ SEE SITE PLAN FOR FEEDER.
- ⑥ PROVIDE DATA / PHONE JACK IN FLOOR BOX.
- ⑦ WIRE INDOOR UNIT TO POWER FOR OUTDOOR UNIT. REFER TO WIRING DIAGRAMS FOR EQUIPMENT FOR SPECIFIC REQUIREMENTS, AND WIRE ACCORDING TO MANUFACTURER'S INSTRUCTIONS.

GENERAL SHEET NOTES

1. RECEPTACLES SHOWN AT WINDOWS ARE TO BE LOCATED BELOW WINDOWS UNLESS NOTED OTHERWISE.
2. ALL DISCONNECT SWITCHES, INCLUDED SNAP SWITCHES SERVING AS DISCONNECT, SHALL BE LABELED WITH EQUIPMENT SERVED.
3. ALL EXTERIOR DISCONNECT SWITCHES SHALL BE NEMA 3R UNLESS NOTED OTHERWISE.
4. ALL INTERIOR DISCONNECT SWITCHES SHALL BE NEMA 1 UNLESS NOTED OTHERWISE.

ELECTRICAL POWER AND DATA PLAN
SCALE: 1/4" = 1'-0"