


LIGHT POLE DETAIL

NO SCALE

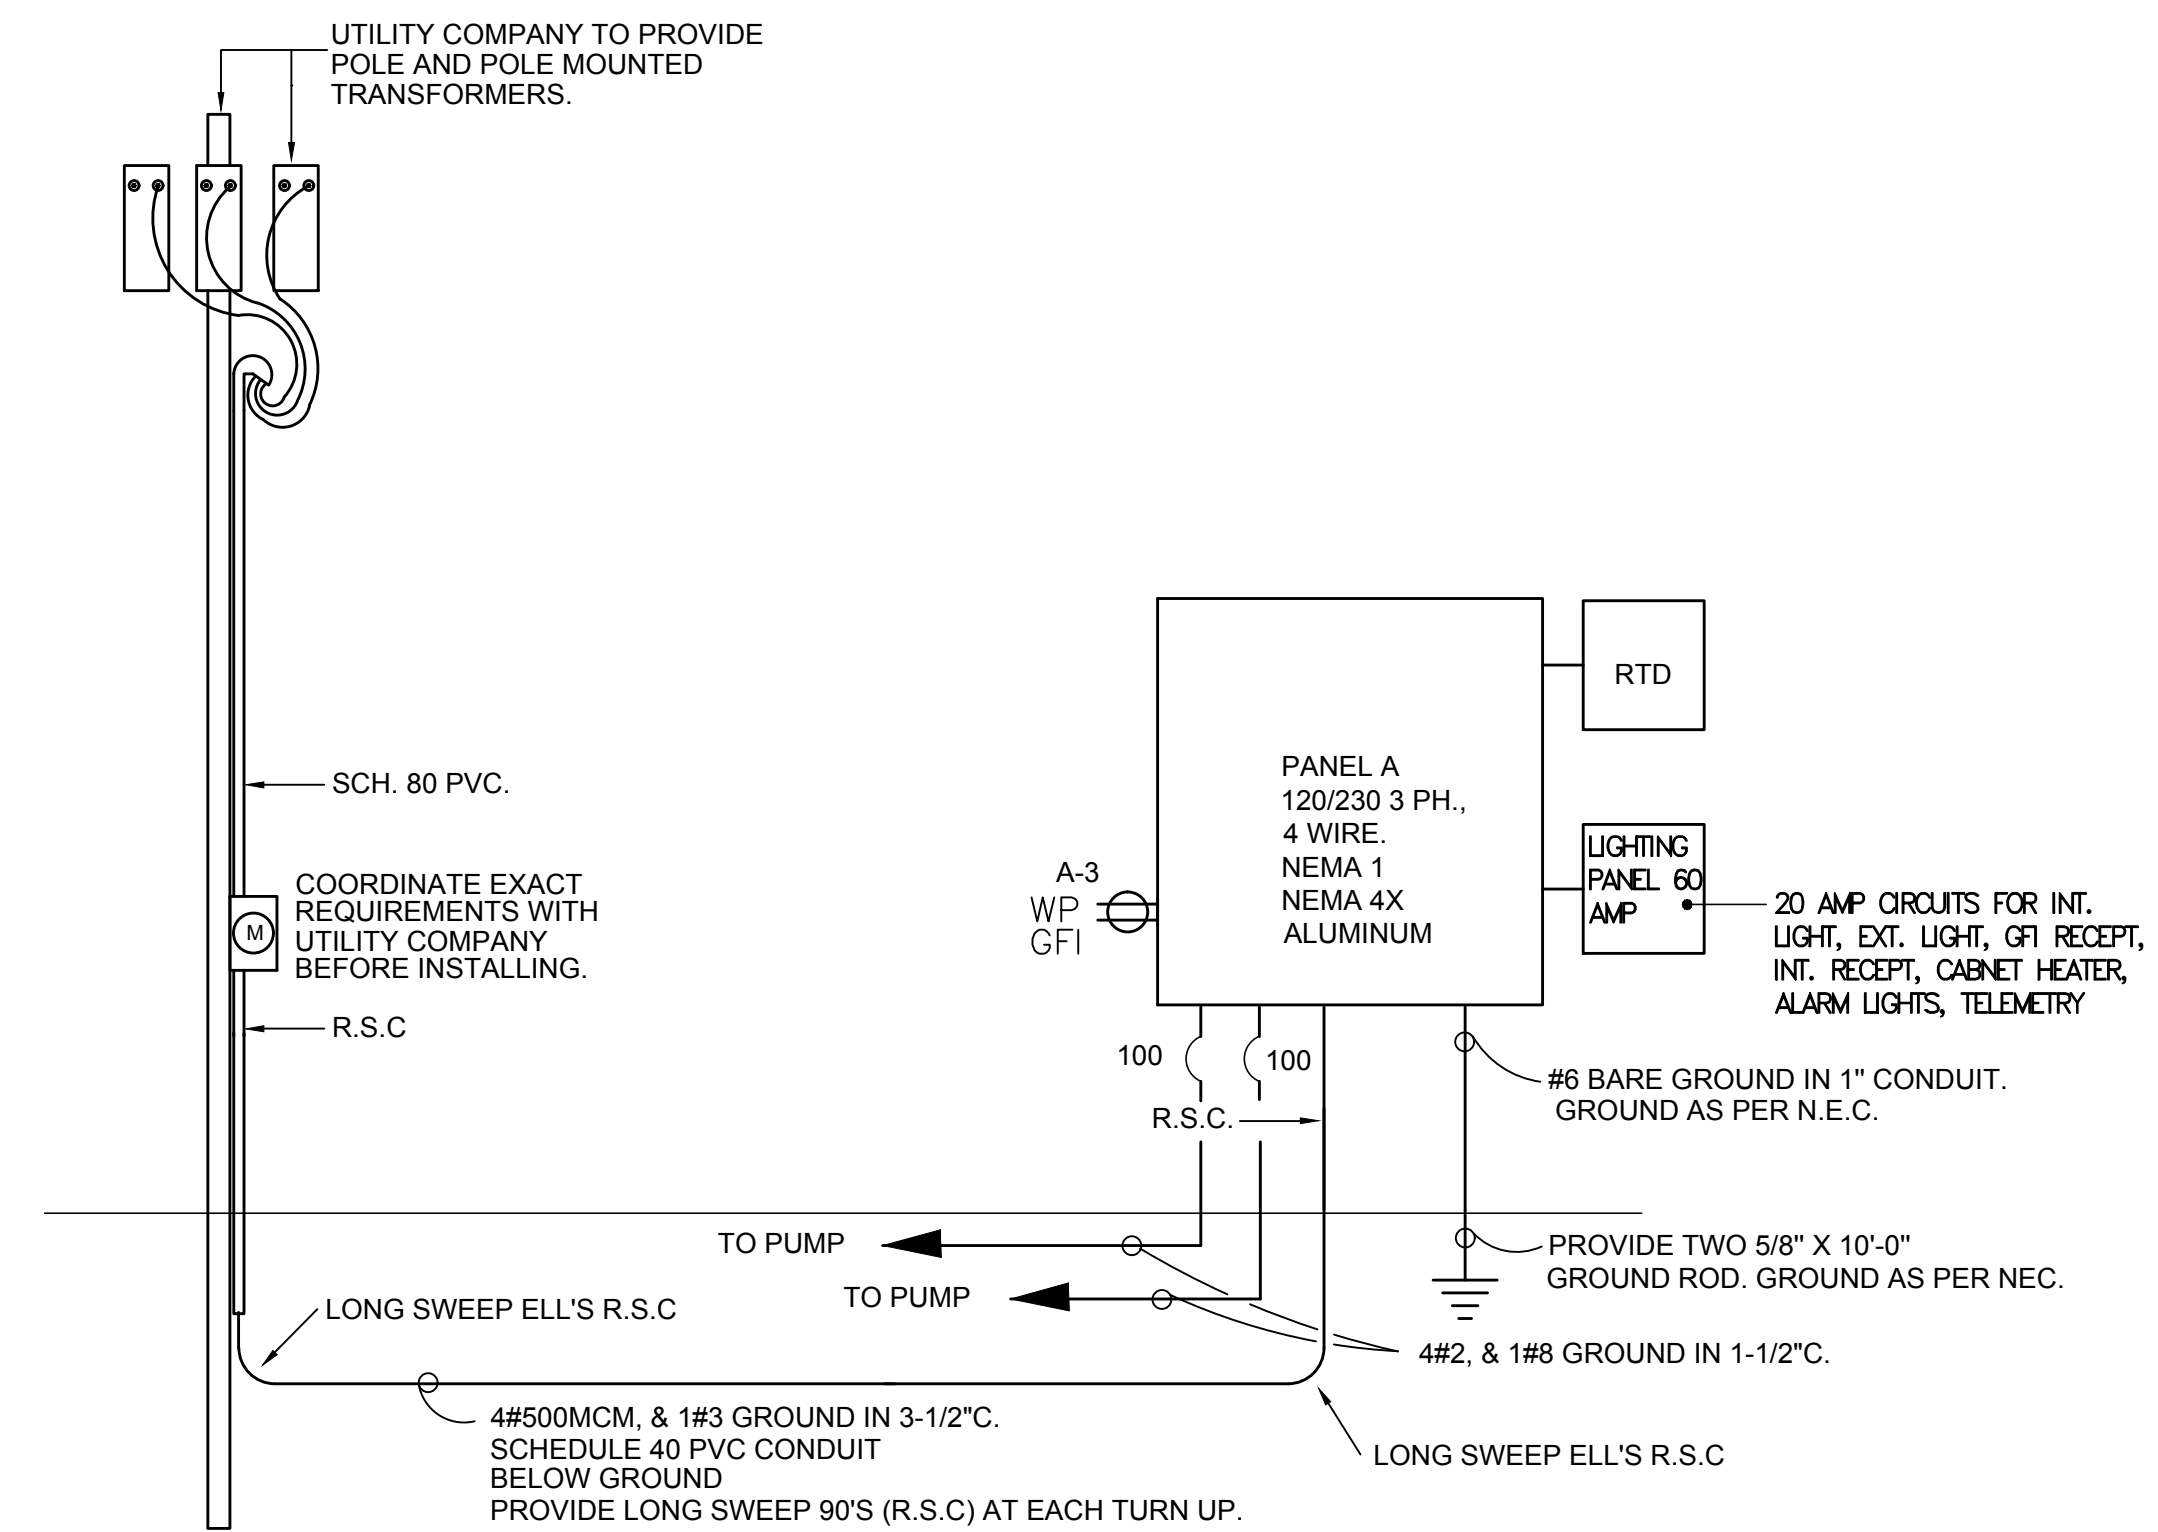

RISER DIAGRAM

NO SCALE

ELECTRICAL RISER DIAGRAM - PUMP STATION

WATER, SEWER AND ACCESS ROAD EXTENSIONS
GRACE CLINIC PROJECT
SOUTHEAST KENTUCKY
INDUSTRIAL DEVELOPMENT
AUTHORITY
KNOX COUNTY, KENTUCKY

DATE	REVISION	BY

PROJECT NO. 2069-45
DESIGNED BY D.S.T.
DRAWN BY G.M.S.
CHECKED BY D.S.T.
REVIEWED BY D.S.T.
DATE AUGUST 2016
SCALE AS NOTED

Engineers
Architects
Planners

MS&P
OF KENTUCKY, INC.

624 Wellington Way
Lexington, KY 40503
www.ms&p.com

Phone: (609)223-5684
Fax: (609)223-2607

DRAWING NO.	E-1
SHEET	OF