

DOOR SCHEDULE											REMARKS
DOOR NO	TYPE	MATERIAL	ROTH	HEIGHT	THICK	TYPE	FRAME	HEAD	JAMB	SILL	
01	A	ALUM	FR. 3" O	T-O	1.34"		A	A	B	C	
02	B	HM	9" O	T-O	1.34"			M	N	F	
03	B	RUD	12-8	14" O	1.34"			M	N	F	
04	J	SECT	6" O	T-O	1.34"			J	K	F	
05	D	HM	9" O	T-O	1.34"			J	K	F	
06	F	HM	FR. 3" O	T-O	1.34"			J	K	F	
07	C	HM	12-8	14" O	1.34"			J	K	F	
08	F	HM	FR. 3" O	T-O	1.34"			J	K	F	
09	F	HM	FR. 3" O	T-O	1.34"			J	K	F	
10	C	B	HM	9" O	T-O	1.34"		J	K	F	
11	J	SECT	6" O	T-O	1.34"			J	K	F	
12	B	HM	9" O	T-O	1.34"			J	K	F	
13	J	SECT	6" O	T-O	1.34"			J	K	F	
14	J	SECT	6" O	T-O	1.34"			J	K	F	
15	B	HM	9" O	T-O	1.34"			J	K	F	
16	B	HM	9" O	T-O	1.34"			J	K	F	
17	B	HM	9" O	T-O	1.34"			J	K	F	
18											
19	C	HM	FR. 4" O	T-O	1.34"			J	K	F	
20	J	RUD	12-8	14" O	1.34"			M	N	F	
21	J	SECT	4" O	10" O	1.34"			M	N	F	
22	J	SECT	4" O	10" O	1.34"			M	N	F	
23	B	HM	9" O	T-O	1.34"			J	K	F	
24	D	HM	FR. 3" O	T-O	1.34"			J	K	F	
25	B	HM	9" O	T-O	1.34"			J	K	F	
26	J	SECT	FR. 3" O	T-O	1.34"			J	K	F	
27	J	SECT	FR. 3" O	T-O	1.34"			J	K	F	
28	B	HM	9" O	T-O	1.34"			J	K	F	
29	B	HM	9" O	T-O	1.34"			J	K	F	
30	J	SECT	12-8	14" O	1.34"			J	K	F	
31	D	HM	9" O	T-O	1.34"			J	K	F	
32	J	SECT	10-8	14" O	1.34"			M	N	F	
33	J	SECT	FR. 3" O	T-O	1.34"			J	K	F	
34	B	HM	9" O	T-O	1.34"			J	K	F	
35	B	HM	9" O	T-O	1.34"			J	K	F	
36	B	HM	9" O	T-O	1.34"			J	K	F	
37	J	RUD	12-8	14" O	1.34"			M	N	F	
38	J	SECT	4" O	10" O	1.34"			M	N	F	
39	J	SECT	4" O	10" O	1.34"			M	N	F	
40	J	SECT	8" O	10" O	1.34"			M	N	F	
41	J	SECT	8" O	10" O	1.34"			M	N	F	
42	D	HM	9" O	T-O	1.34"			J	K	F	
43	B	HM	9" O	T-O	1.34"			J	K	F	
44	E	HM	9" O	T-O	1.34"			J	K	F	
45	E	HM	9" O	T-O	1.34"			J	K	F	
46	E	HM	9" O	T-O	1.34"			J	K	F	
47	E	HM	9" O	T-O	1.34"			J	K	F	
48	F	HM	FR. 3" O	T-O	1.34"			J	K	F	
49	F	HM	FR. 3" O	T-O	1.34"			J	K	F	
50	F	HM	FR. 3" O	T-O	1.34"			J	K	F	
51	H	HM	9" O	T-O	1.34"			L	K	F	
52	E	HM	9" O	T-O	1.34"			L	K	F	
53	E	HM	9" O	T-O	1.34"			L	K	F	
54	B	HM	FR. 3" O	T-O	1.34"			J	K	F	
55	F	HM	FR. 3" O	T-O	1.34"			J	K	F	
56	F	HM	FR. 3" O	T-O	1.34"			J	K	F	
57	F	HM	FR. 3" O	T-O	1.34"			J	K	F	
58	F	HM	FR. 3" O	T-O	1.34"			J	K	F	
59	F	HM	FR. 3" O	T-O	1.34"			J	K	F	
60	F	HM	FR. 3" O	T-O	1.34"			J	K	F	
61	F	HM	FR. 3" O	T-O	1.34"			J	K	F	
62	F	HM	FR. 3" O	T-O	1.34"			J	K	F	
63	F	HM	FR. 3" O	T-O	1.34"			J	K	F	
64	B	HM	9" O	T-O	1.34"			L	K	F	
65	F	HM	FR. 3" O	T-O	1.34"			J	K	F	
66	F	HM	FR. 3" O	T-O	1.34"			J	K	F	
67	F	HM	FR. 3" O	T-O	1.34"			J	K	F	
68	F	HM	FR. 3" O	T-O	1.34"			J	K	F	
69	F	HM	FR. 3" O	T-O	1.34"			J	K	F	
70	E	HM	9" O	T-O	1.34"			L	K	F	
71	E	HM	9" O	T-O	1.34"			L	K	F	
72	M	HM	FR. 3" O	T-O	1.34"			J	K	F	
73	M	HM	FR. 3" O	T-O	1.34"			J	K	F	
74	M	HM	FR. 3" O	T-O	1.34"			J	K	F	
75	F	HM	FR. 3" O	T-O	1.34"			J	K	F	
76	F	HM	FR. 3" O	T-O	1.34"			J	K	F	
77	M	HM	FR. 3" O	T-O	1.34"			J	K	F	
78	M	HM	FR. 3" O	T-O	1.34"			J	K	F	
79	M	HM	FR. 3" O	T-O	1.34"			J	K	F	
80	F	HM	FR. 3" O	T-O	1.34"			J	K	F	
81	F	HM	FR. 3" O	T-O	1.34"			J	K	F	
82	F	HM	FR. 3" O	T-O	1.34"			J	K	F	
83	F	HM	FR. 3" O	T-O	1.34"			J	K	F	
84	F	HM	FR. 3" O	T-O	1.34"			J	K	F	
85	F	HM	FR. 3" O	T-O	1.34"			J	K	F	
86	F	HM	FR. 3" O	T-O	1.34"			J	K	F	
87	F	HM	FR. 3" O	T-O	1.34"			J	K	F	
88	F	HM	FR. 3" O	T-O	1.34"			J	K	F	
89	F	HM	FR. 3" O	T-O	1.34"			J	K	F	
90	F	HM	FR. 3" O	T-O	1.34"			J	K	F	
91	F	HM	FR. 3" O	T-O	1.34"			J	K	F	
92	M	HM	FR. 3" O	T-O	1.34"			J	K	F	
93	M	HM	FR. 3" O	T-O	1.34"			J	K	F	
94	E	HM	FR. 3" O	T-O	1.34"			J	K	F	
95	E	HM	FR. 3" O	T-O	1.34"			J	K	F	
96	F	HM	FR. 3" O	T-O	1.34"			J	K	F	
97	F	HM	FR. 3" O	T-O	1.34"			J	K	F	
98	F	HM	FR. 3" O	T-O	1.34"			J	K	F	
99	F	HM	FR. 3" O	T-O	1.34"			J	K	F	
100	F	HM	FR. 3" O	T-O	1.34"			J	K	F	

DATE	REVISION	BY
10-21-11	REVISION NUMBER ONE	
1-6-12	REVISION NUMBER THREE, CMU	







DESIGN DOCUMENT: The design professional warrants any and all responsibility and liability for problems which arise from failure to follow these plans, specifications and the design intent by CMVE.

COPYRIGHT © 2012
 All documents disclosed subject matter considered confidential by HKS of Kentucky, Inc., and on which HKS of Kentucky, Inc. has property rights. Neither recipient nor possessor thereof confirms or transfers any rights to reproduce the document or any part thereof, nor to disclose any information contained therein to others, or to use it for any purpose without the written permission of HKS of Kentucky, Inc.

FLEX FILMS (USA) INC.
1221 NORTH BLACK BRANCH ROAD
ELIZABETHTOWN, KENTUCKY 42702
PROJECT L-12 BOPET U.S.A.



DRAWING NO. UFL-L12 A-4.0		
	OF KENTUCKY, INC. 624 Wellington Way Lexington, KY 40503 www.niselex.com	
	Phone: (854)223-5644 Fax: (854)223-2607	

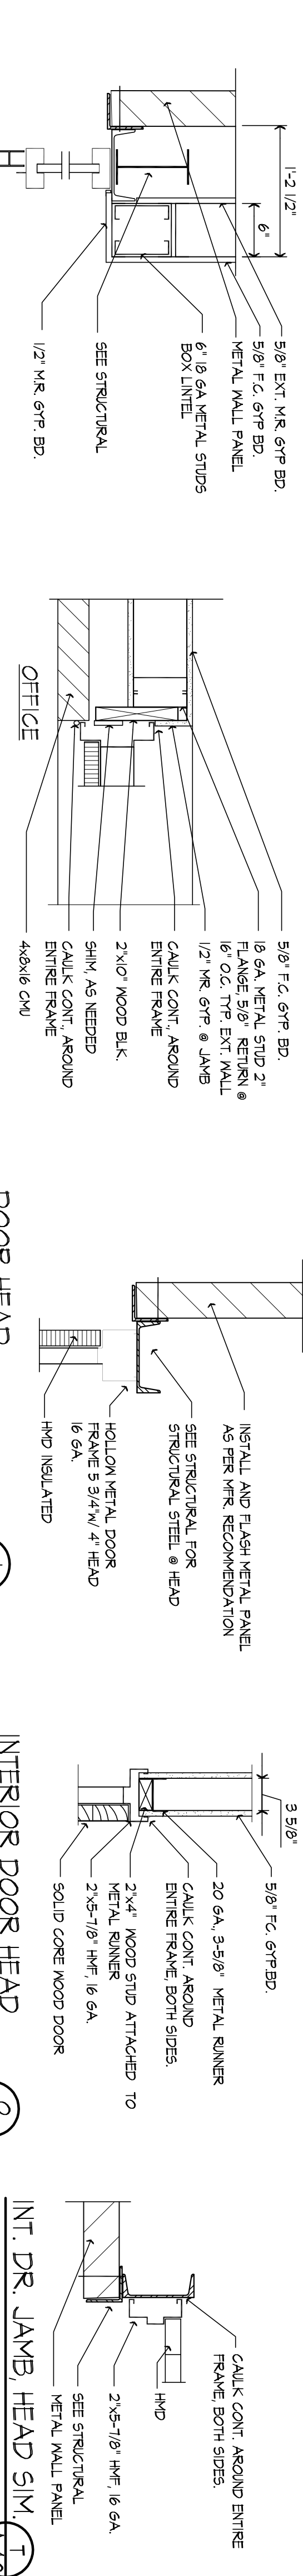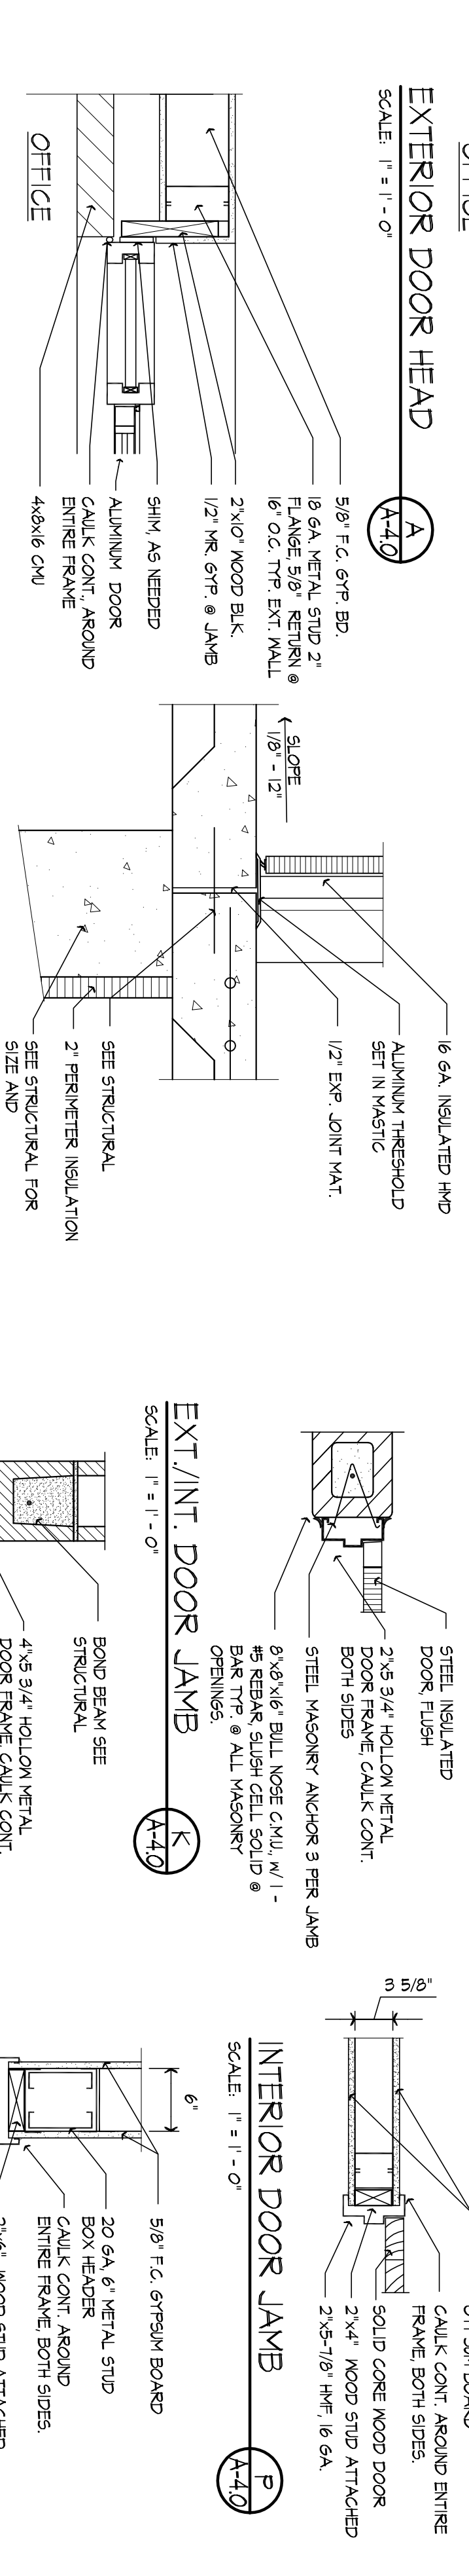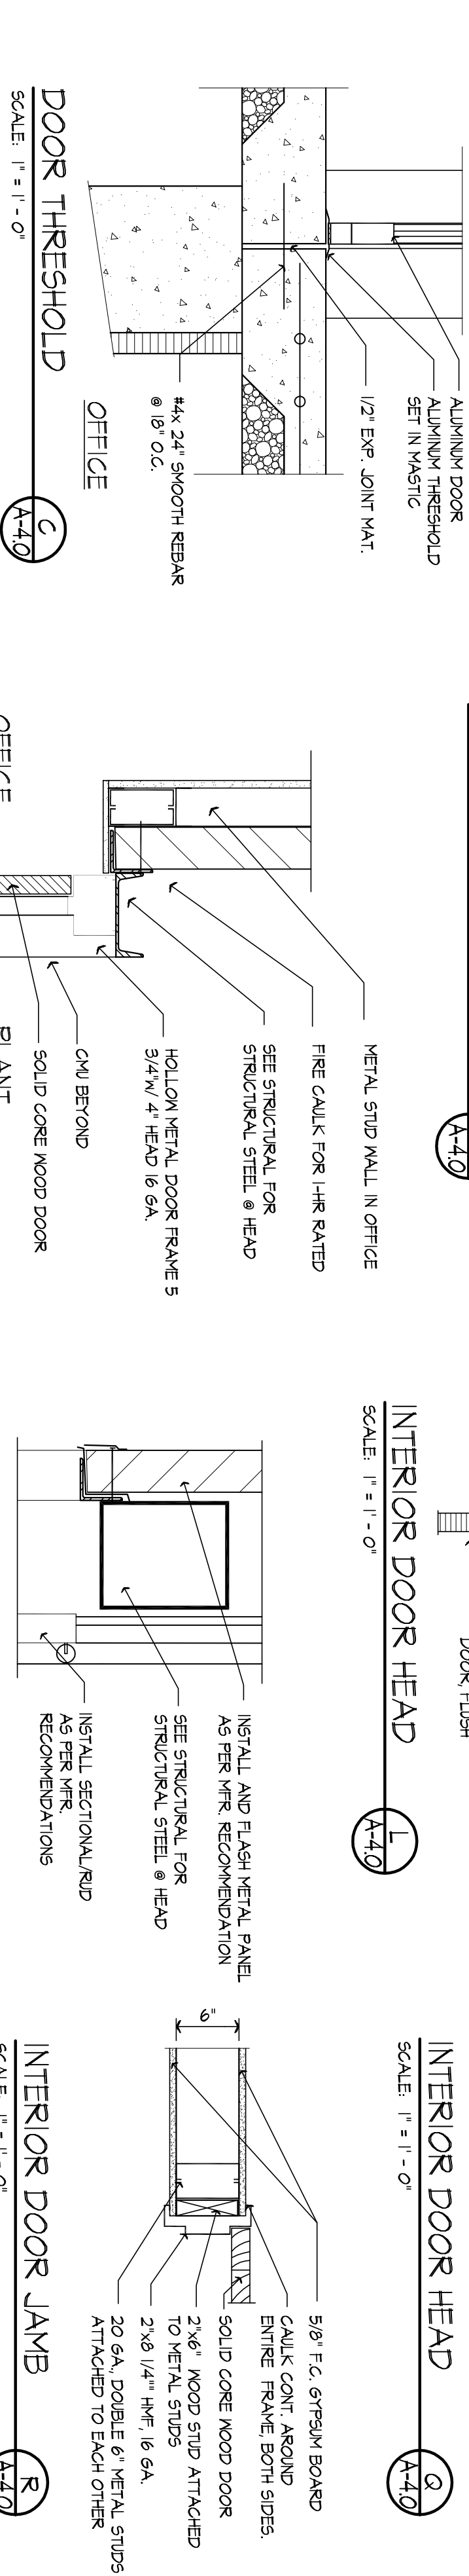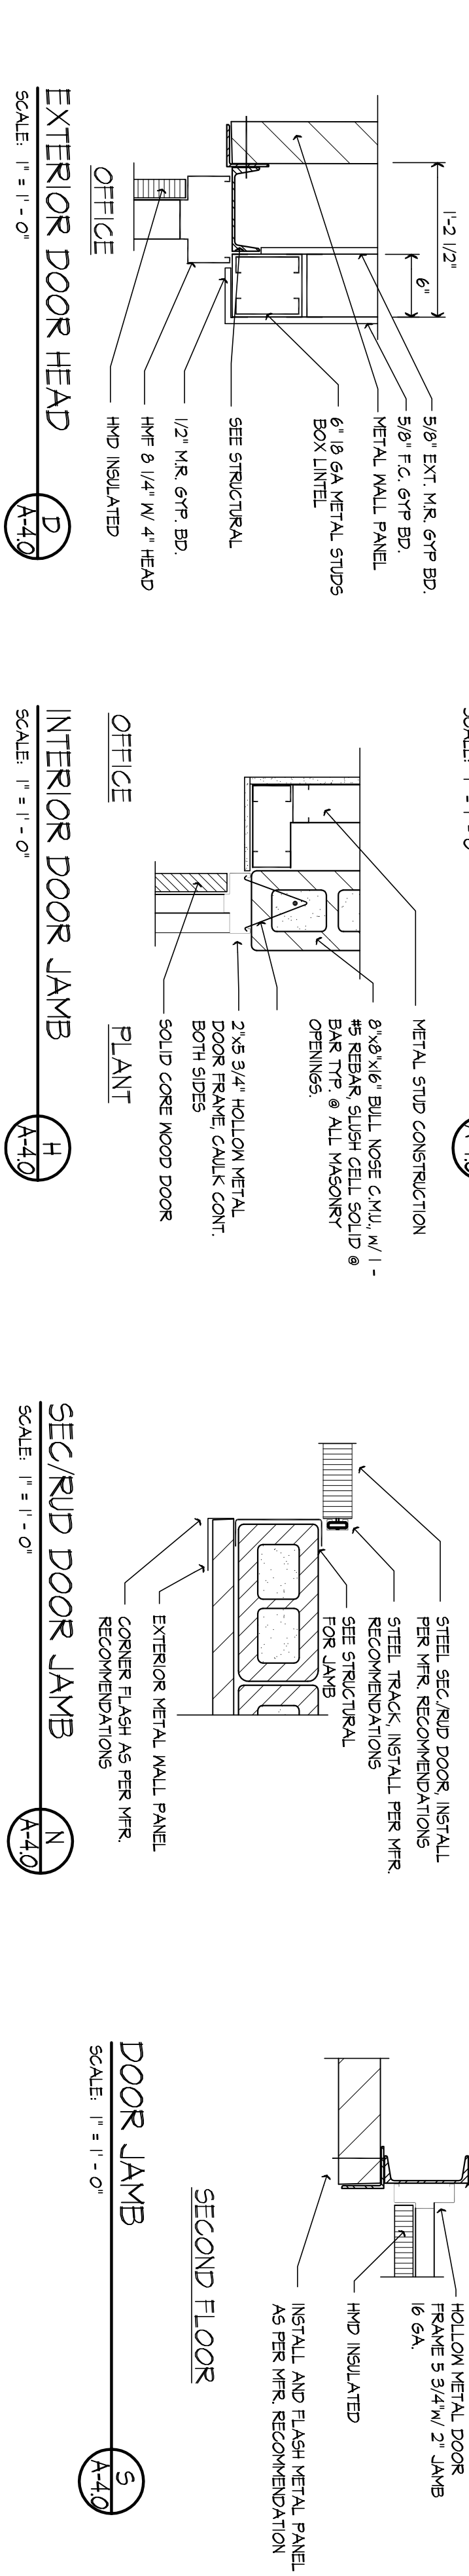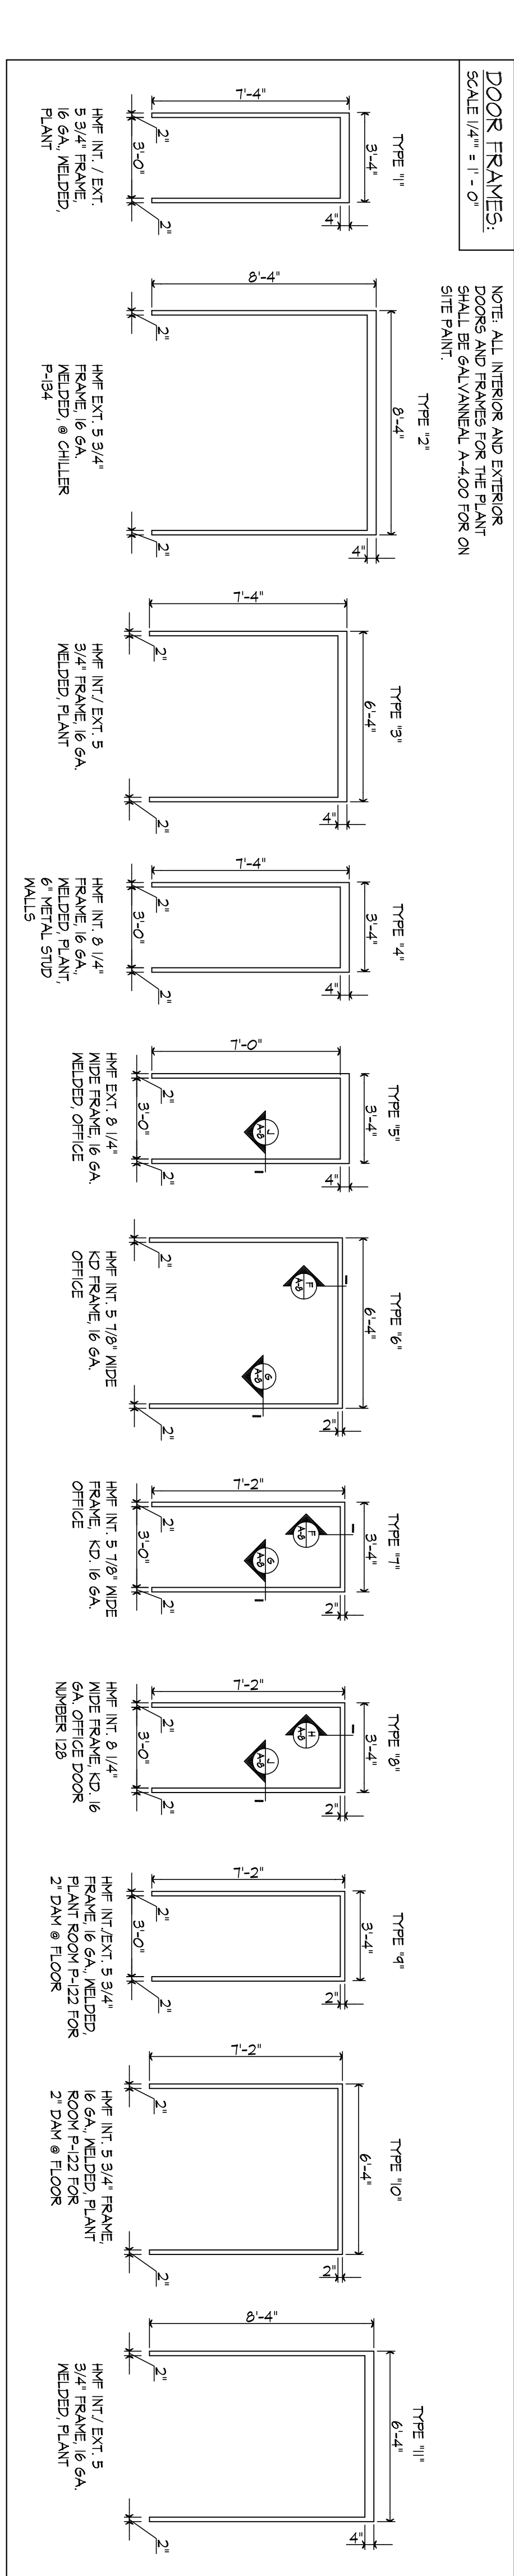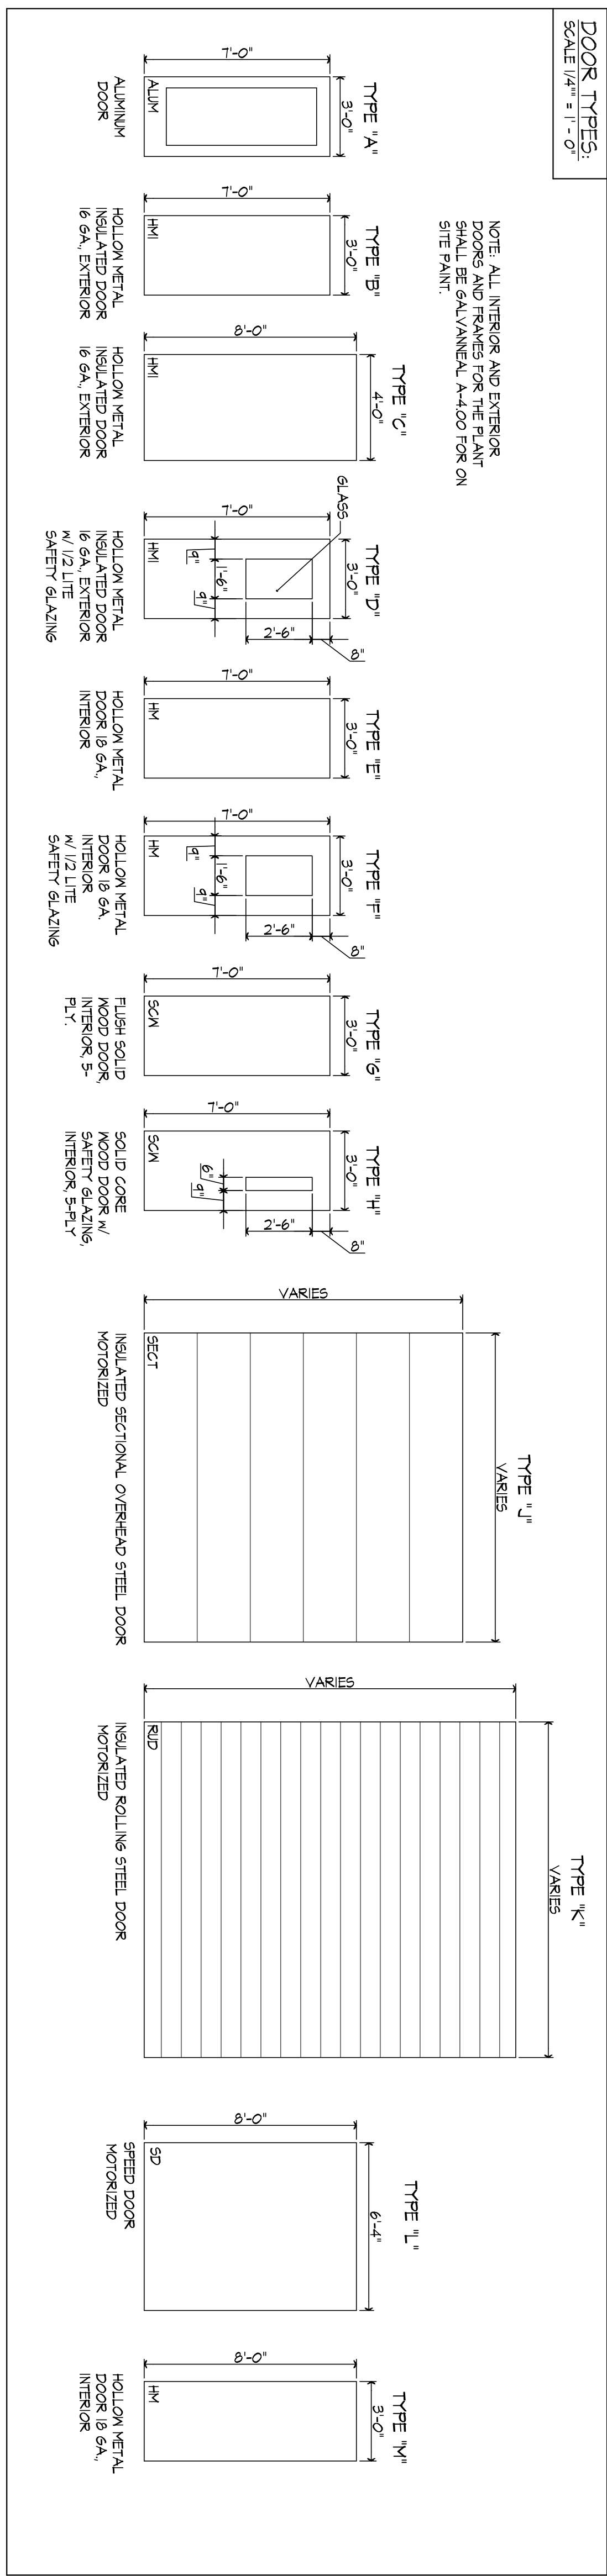

TOWER TO ROOF ACCESS DOOR									
102	B	H41	3-0"	T-0"	13-4"	1	7	5	2-1/2"
111	6	SCN	3-0"	T-0"	13-4"	7	0	0	P 2-1/2"
112	6	PRN 3-0"	3-0"	T-0"	13-4"	7	0	0	P 2-1/2"
113	6	SCN	3-0"	T-0"	13-4"	7	0	0	P 2-1/2"
114	6	SCN	3-0"	T-0"	13-4"	7	0	0	P 2-1/2"
115	6	SCN	3-0"	T-0"	13-4"	7	0	0	P 2-1/2"
116	6	SCN	3-0"	T-0"	13-4"	7	0	0	P 2-1/2"
117	6	SCN	PRN 3-0"	T-0"	13-4"	7	0	0	P 2-1/2"
118	6	SCN	3-0"	T-0"	13-4"	7	0	0	P 2-1/2"
119	6	SCN	3-0"	T-0"	13-4"	7	0	0	P 2-1/2"
120	6	SCN	3-0"	T-0"	13-4"	7	0	0	P 2-1/2"
121	6	SCN	3-0"	T-0"	13-4"	7	0	0	P 2-1/2"
122	6	SCN	3-0"	T-0"	13-4"	7	0	0	P 2-1/2"
123	6	SCN	3-0"	T-0"	13-4"	7	0	0	P 2-1/2"
124	6	SCN	3-0"	T-0"	13-4"	7	0	0	P 2-1/2"
125	6	SCN	3-0"	T-0"	13-4"	7	0	0	P 2-1/2"
126	6	SCN	3-0"	T-0"	13-4"	7	0	0	P 2-1/2"
127	6	SCN	3-0"	T-0"	13-4"	7	0	0	P 2-1/2"
128	6	H41	3-0"	T-0"	13-4"	8	0	0	P 2-1/2"
129	6	SCN	PRN 3-0"	T-0"	13-4"	8	0	0	P 2-1/2"
130	6	SCN	3-0"	T-0"	13-4"	7	0	0	P 2-1/2"
131	6	SCN	3-0"	T-0"	13-4"	7	0	0	P 2-1/2"
132	6	SCN	3-0"	T-0"	13-4"	7	0	0	P 2-1/2"
133	6	SCN	3-0"	T-0"	13-4"	7	0	0	P 2-1/2"
134	6	SCN	3-0"	T-0"	13-4"	7	0	0	P 2-1/2"
135	6	SCN	3-0"	T-0"	13-4"	7	0	0	P 2-1/2"
136	6	SCN	3-0"	T-0"	13-4"	7	0	0	P 2-1/2"
137	6	SCN	3-0"	T-0"	13-4"	7	0	0	P 2-1/2"
138	6	SCN	3-0"	T-0"	13-4"	7	0	0	P 2-1/2"
139	6	SCN	3-0"	T-0"	13-4"	7	0	0	P 2-1/2"
140	6	SCN	3-0"	T-0"	13-4"	7	0	0	P 2-1/2"
141	6	SCN	3-0"	T-0"	13-4"	7	0	0	P 2-1/2"
142	6	SCN	3-0"	T-0"	13-4"	7	0	0	P 2-1/2"
143	6	SCN	3-0"	T-0"	13-4"	7	0	0	P 2-1/2"
144	6	SCN	3-0"	T-0"	13-4"	7	0	0	P 2-1/2"
145	6	SCN	3-0"	T-0"	13-4"	7	0	0	P 2-1/2"
146	6	SCN	3-0"	T-0"	13-4"	7	0	0	P 2-1/2"
147	6	SCN	3-0"	T-0"	13-4"	7	0	0	P 2-1/2"
148	6	SCN	3-0"	T-0"	13-4"	7	0	0	P 2-1/2"
149	6	SCN	3-0"	T-0"	13-4"	7	0	0	P 2-1/2"
150	6	SCN	PRN 3-0"	T-0"	13-4"	6	0	0	P 2-1/2"

SEE SPEC SECTION 0810 FOR HARDWARE SETS. ALL EXTERIOR DOORS SHALL HAVE EXT. PULLS.

DOOR SCHEDULE AND DETAILS

ALL EXTERIOR DOORS INCLUDING SECTIONAL, RLD AND @ DOCK LEVELERS MUST BE SEALED TIGHT, ALL SIDES, W/ WEATHERSTRIPPING