

NOTE:
 BUFFER ZONE MAY BE USED AS TOP SOIL STORAGE AREA. EXCESS TOP SOIL CAN BE STORED IN THIS AREA. COORDINATE LOCATIONS AND SIZE OF STORAGE PILES WITH ELIZABETHTOWN INDUSTRIAL FOUNDATIONS. PROTECT PILES BY ENCIRCLING WITH SILT FENCE. TOP SOIL NOT RE-USED FOR THIS PROJECT MAY BE DISPOSED AT THIS LOCATION IF SPREAD SMOOTHLY IN "BERM" TYPE MOUNDS AND SEEDED. DO NOT BLOCK ANY NATURAL DRAINAGE CHANNELS.


NO ZONING

TOP OF BUILDING PAD ELEVATION = 748.00
 LINE 12 (BLDG. "A")
 FINISH FLOOR ELEVATION = 749.00

FUTURE BUILDING 'B'
 FINISH FLOOR ELEVATION = 749.00

FUTURE EXPANSION LOT 8C
 31.606 ACRES

GENERAL NOTE:
 ALL PAVED DITCHES, DITCH IMPROVEMENTS AND STORM DRAINAGE CONSTRUCTION SHOWN IN THE DIVISION 'A' AREA IS CONSIDERED PART OF THE FINISH GRADING WORK AND FINISH SITE WORK-BID ITEM, "DIVISION II - PART F"

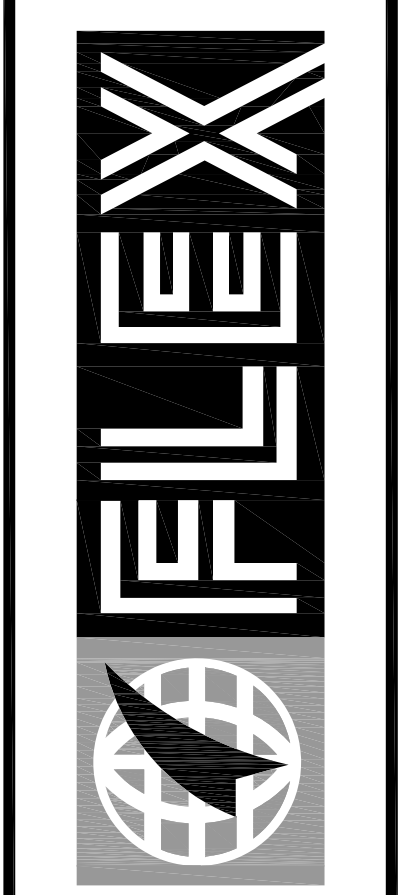

FLEX FILMS (U.S.A.) INC.
 1221 NORTH BLACK BRANCH ROAD
 ELIZABETHTOWN, KENTUCKY 42702
 PROJECT L-12 BOPET U.S.A.

DATE	REVISION	BY	A.G.
10-2011	POST BID REVISIONS		

DESIGN DOCUMENTS: The user assumes all responsibility and liability for problems which arise from failure to follow these plans, specifications and the design intent of the owner.

CONTRACTOR: The user assumes all responsibility and liability for problems which arise from failure to follow these plans, specifications and the design intent of the owner.

PROJECT NO. 2064-25
 DESIGNED BY G.A.R.
 DRAWN BY J.R.M.
 CHECKED BY G.A.R.
 REVIEWED BY G.A.R.
 DATE: JUNE 2011
 SCALE: AS SHOWN

**Engineers
 Architects
 Planners**

**MS&E
 OF KENTUCKY, INC.**

624 Washington Way
 Lexington, KY 40523
 Phone: (606) 225-5666
 Fax: (606) 225-2607
 www.ms&e.com

DRAWING NO.
**UFL-L12
 C-101.5**

OCT 20 11 2064-25 FLEX FILM - ELIZABETHTOWN, KY PATTERSON INDUSTRIAL PARK C-101.5 SITE FINE GRADING PLANNING