


NOTE:

GARRARD COUNTY ROAD DEPARTMENT WILL PERFORM DEMOLITION OF EXISTING BRIDGE AND PAVING, AS REAQUIRED. CONTRACTOR SHALL MEET WITH GARRARD COUNTY ROAD DEPARTMENT TO COORDINATE THE SEQUENCE AND EXTENT OF REQUIRED DEMOLITION.

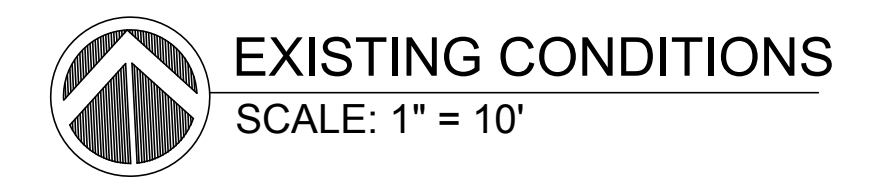

GARRARD COUNTY FISCAL COURT  
BRADSHAW MILL ROAD  
BRIDGE REPLACEMENT  
GARRARD COUNTY, KENTUCKY

PROJECT NO.	DATE	REVISION	BY
2071-08			
DESIGNED BY: G.R.			
DRAWN BY: M.S.E.			
CHECKED BY: G.R.			
REVIEWED BY: G.R.			
DATE: JULY 2018			
SCALE: AS SHOWN			

**mse**  
OF KENTUCKY, INC.  
624 Wellington Way  
Lexington, Ky. 40503  
www.mseselex.com  
Phone: (859)223-5694  
Fax: (859)223-2607

DRAWING NO.  
**C-1**  
SHEET OF