

GREER INDUSTRIAL PARK PHASE 1 SANITARY SEWER EXTENSION


LONDON - LAUREL COUNTY INDUSTRIAL DEVELOPMENT AUTHORITY LAUREL COUNTY, KENTUCKY



VICINITY MAP
NOT TO SCALE



LOCATION MAP

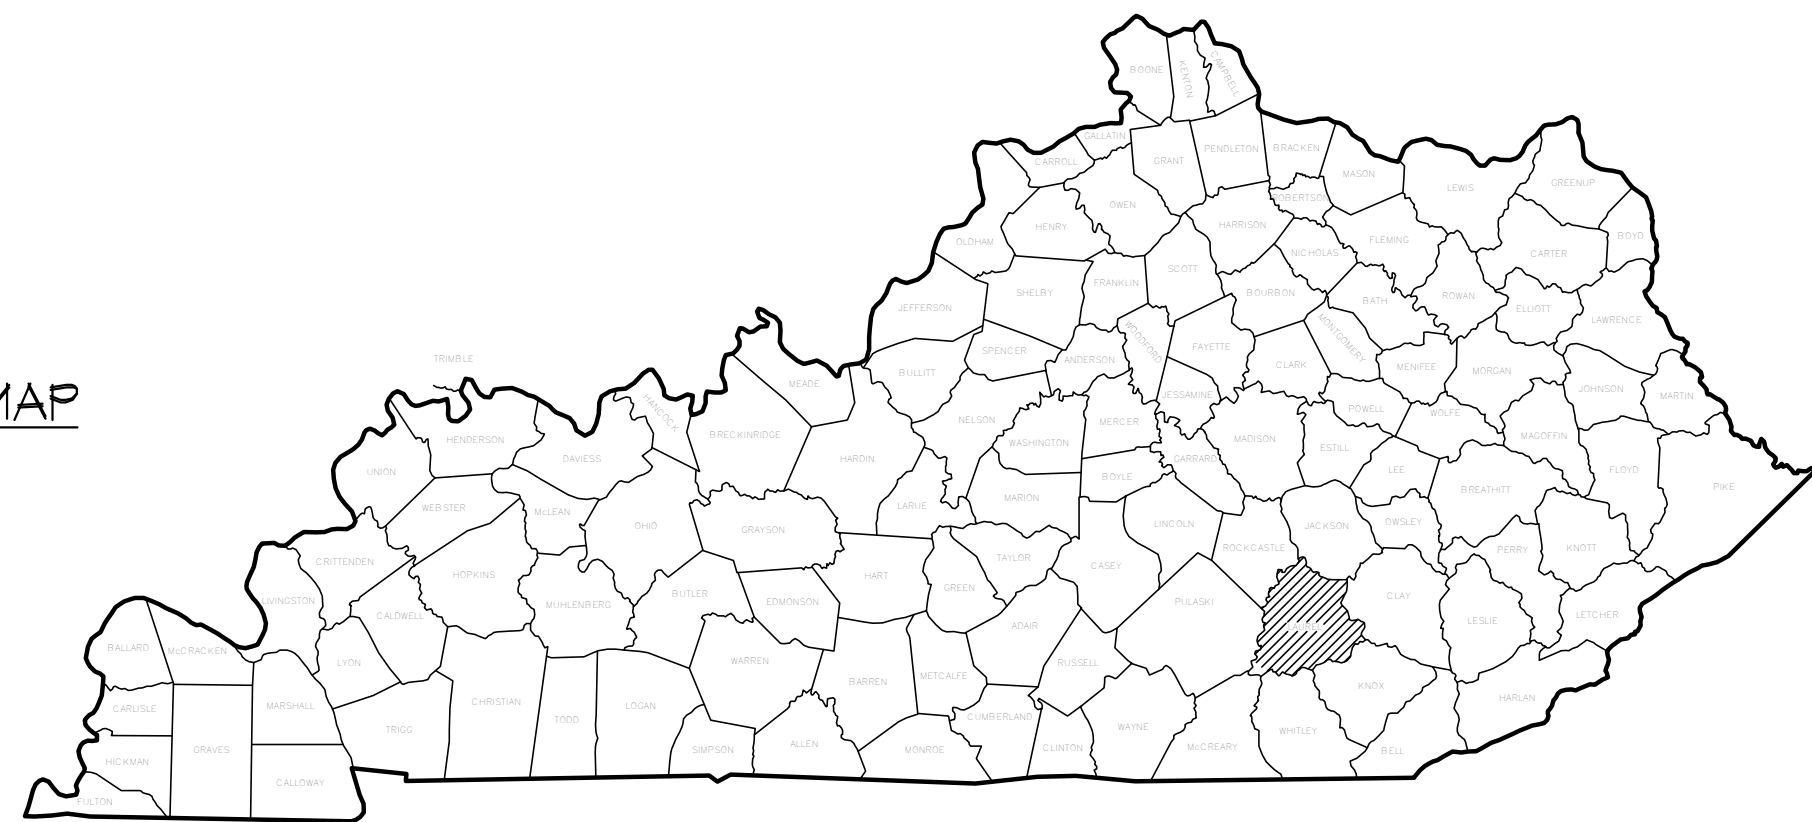


Sheet Titles	INDEX	Sheet Nos.
COVER		
PLAN & PROFILE - PROPOSED 8" SANITARY SEWER		C-1
STANDARD SEWER DETAILS		SD-1 & SD-2

nse Engineers
Architects
Planners
OF KENTUCKY, INC.

624 Wellington Way
Lexington, KY 40503
www.nselex.com

Phone: (859)223-5694
Fax: (859)223-2607

MAY 2018

 

SET NO. _____

MSE PROJECT No. 9553-07