
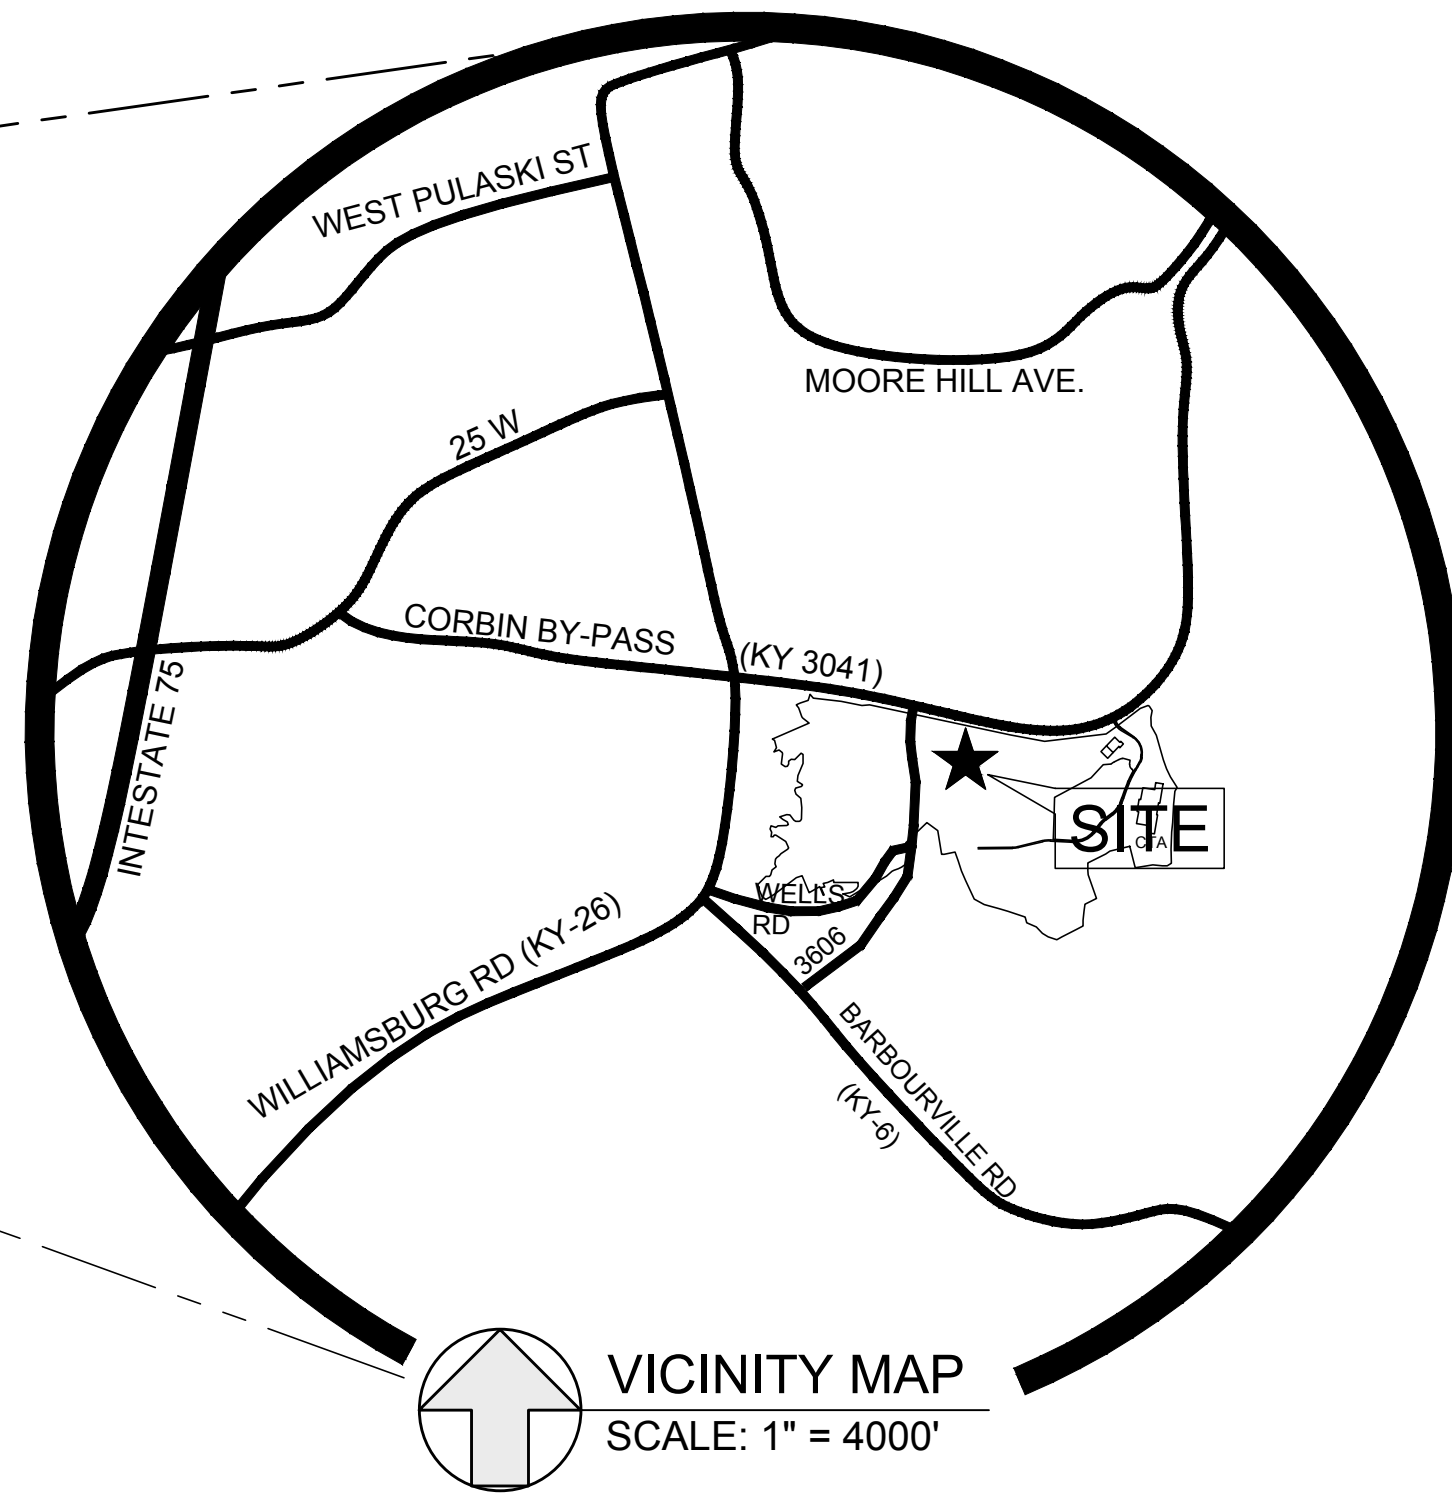


ACCESS ROAD IMPROVEMENT NORTH AMERICAN STICKS PROJECT SOUTHEAST KENTUCKY INDUSTRIAL DEVELOPMENT AUTHORITY AND KNOX COUNTY

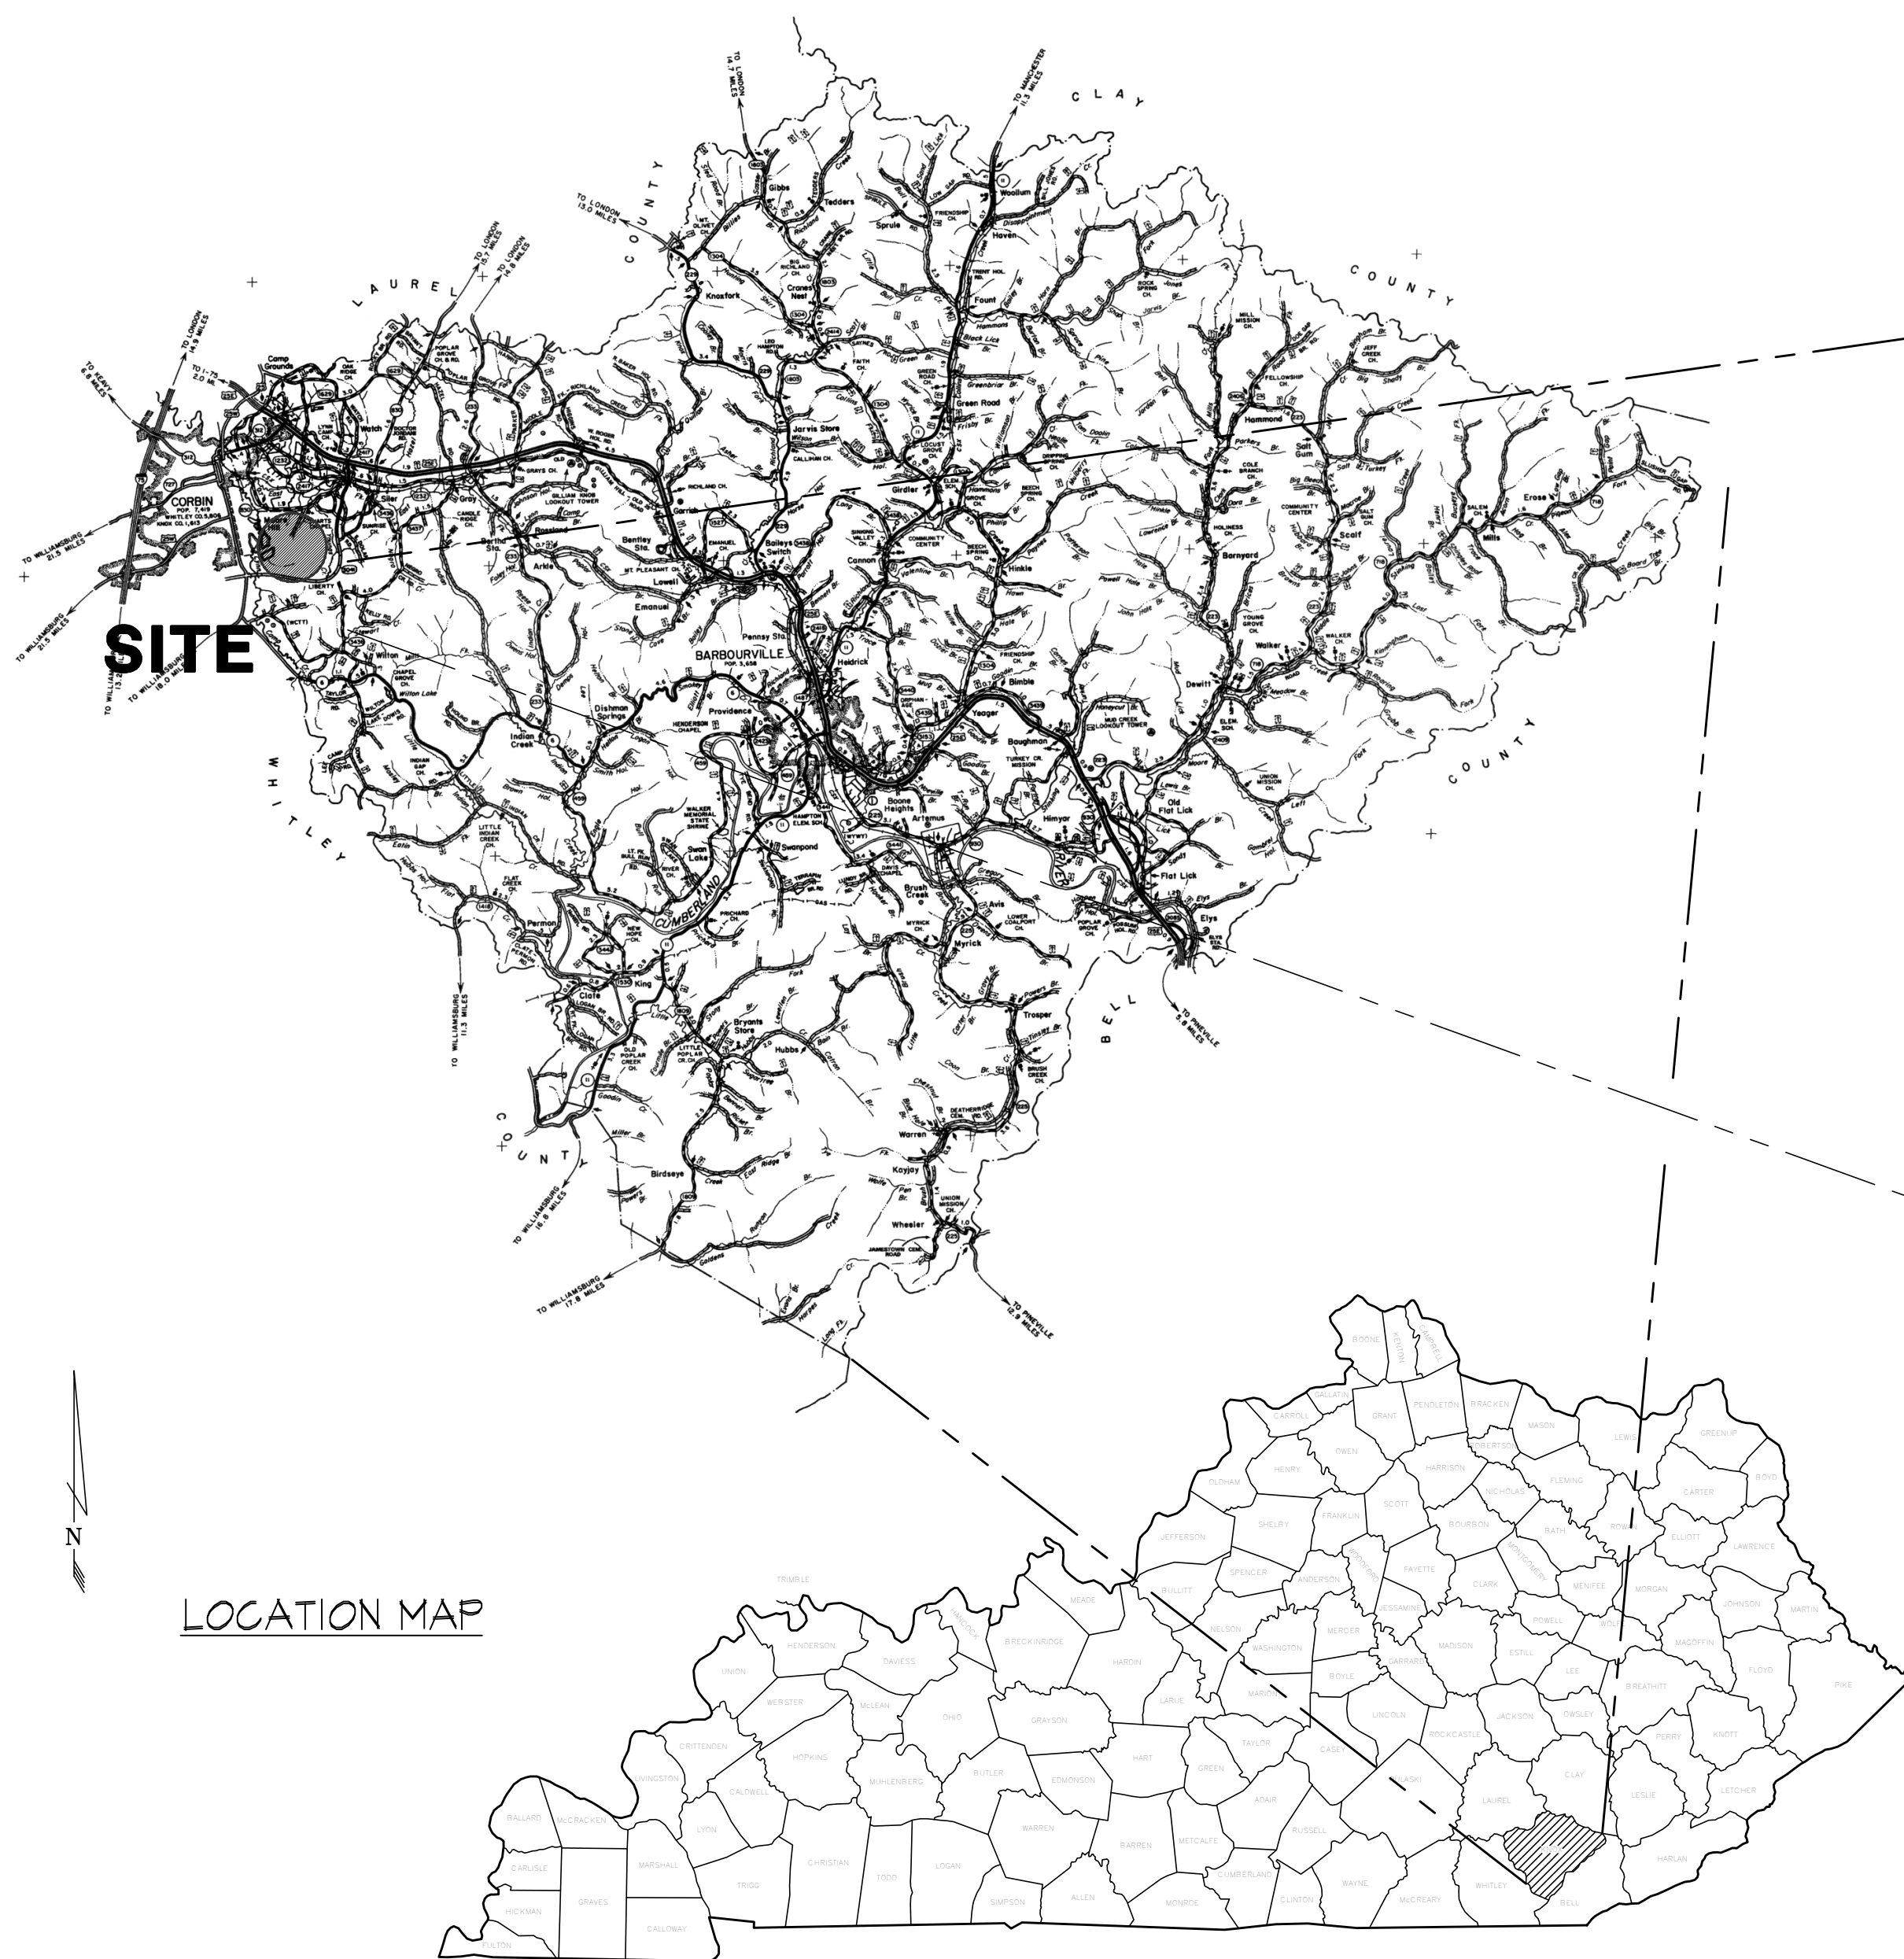

Sheet Titles	INDEX	Sheet Nos.
COVER		
PLAN AND DETAILS		C-1

CDBG PROJECT NO: 16-039

OCTOBER 2016



SET NO. _____

MSE PROJECT No. 2053-_____

