
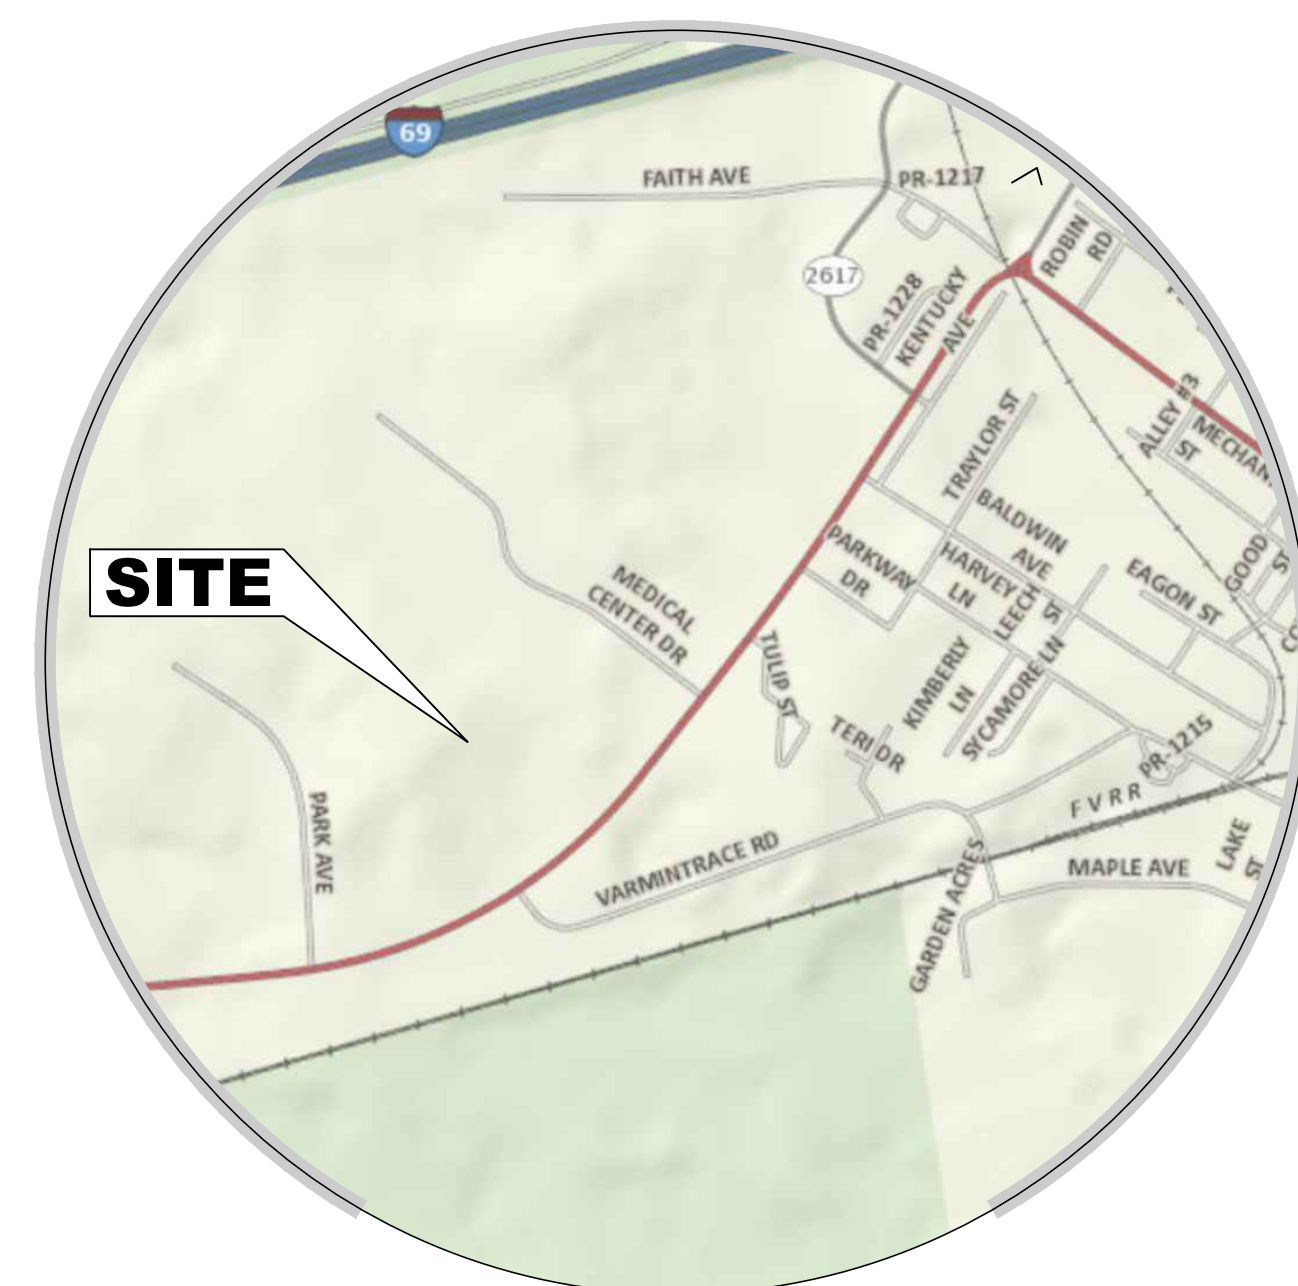


PRINCETON - CALDWELL COUNTY INDUSTRIAL AUTHORITY PRINCETON INDUSTRIAL PARK

CONTRACT 1

"BUILDRADY SITE" - PAD PREPARATION

CALDWELL COUNTY KENTUCKY

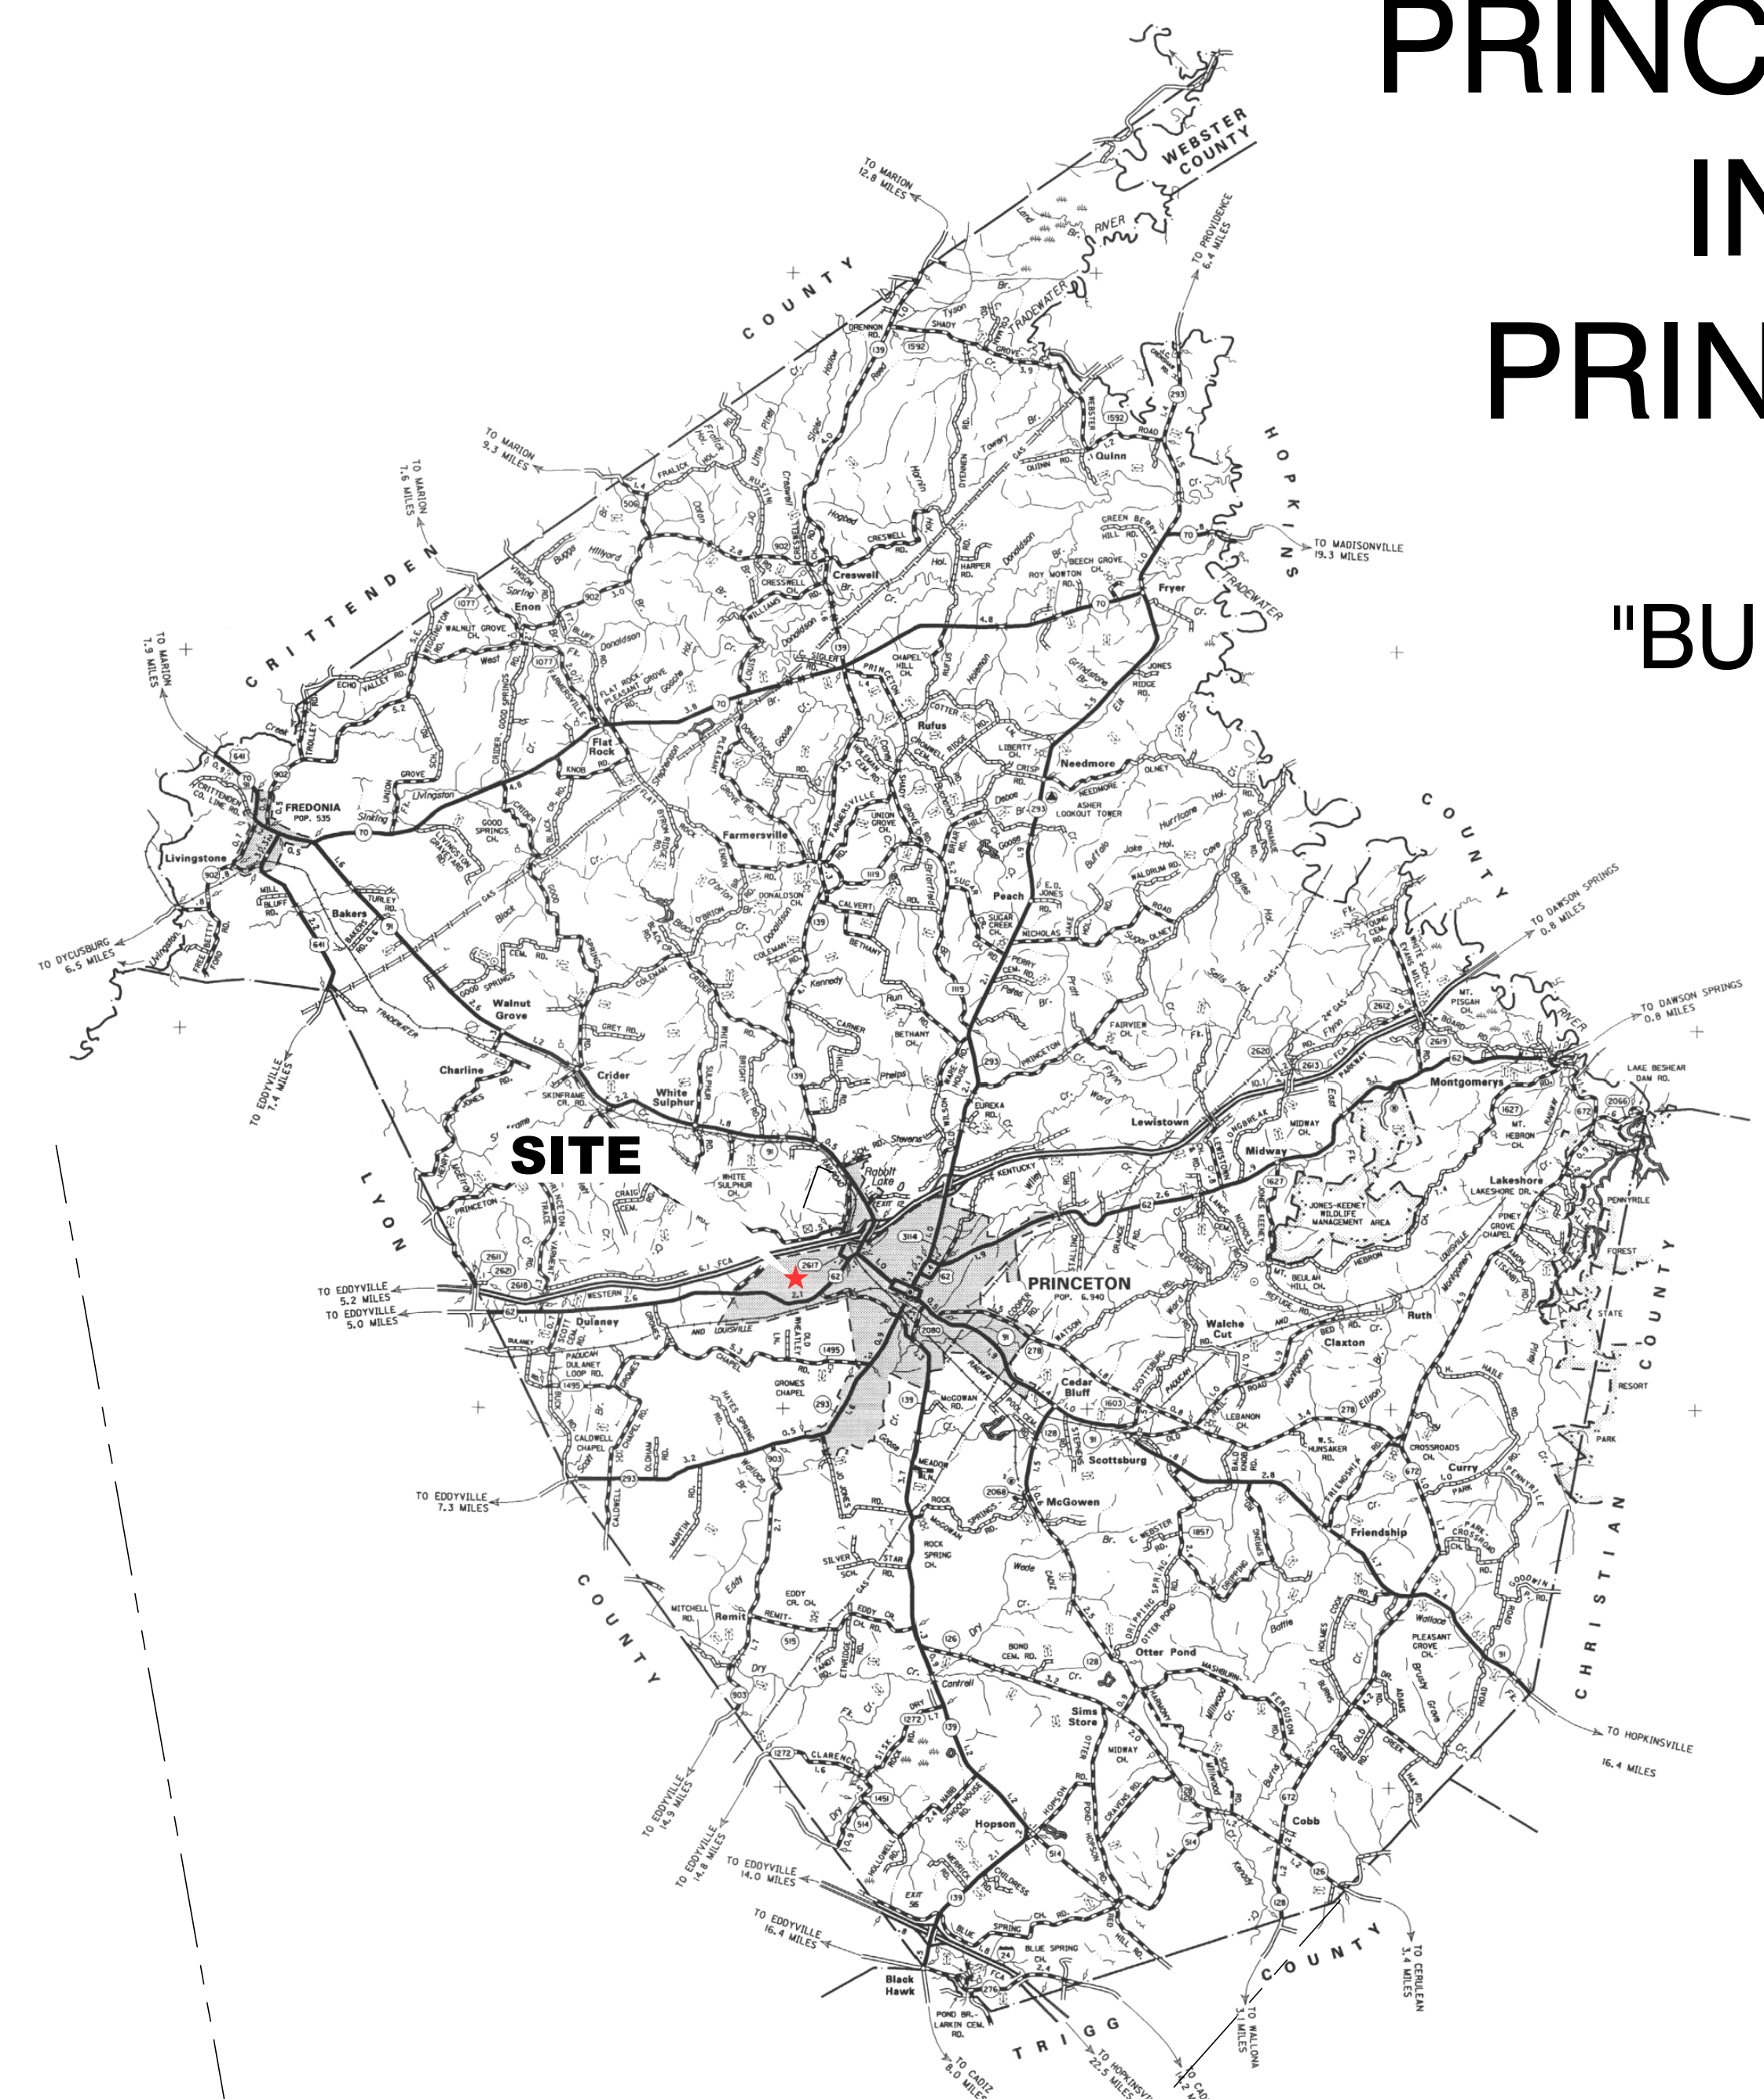

VICINITY MAP
NTS

OCTOBER, 2016


nsc Engineers
Architects
Planners
OF KENTUCKY, INC.

624 Wellington Way
Lexington, Ky. 40503
www.msex.com

Phone: (859)223-5694
Fax: (859)223-2607

DRAWING INDEX		
No.	TITLES	SHEETS
1	COVER SHEET	
2	SITE PLAN	C-1
3	GENERAL NOTES & SITE DETAILS	C-2
4		
5		
6		
7		
8		
9		
10		
11		
12		
13		
14		
15		
16		
17		
18		
19		
20		
21		
22		
23		
24		
25		

OCT 20 10:00 AM '16 PROJECTS\PRINCETON IND PARK WORKING\PRINCETON - BUILD SIT PLAN SHITS\PLAN SHEET OCT 2016.DWG

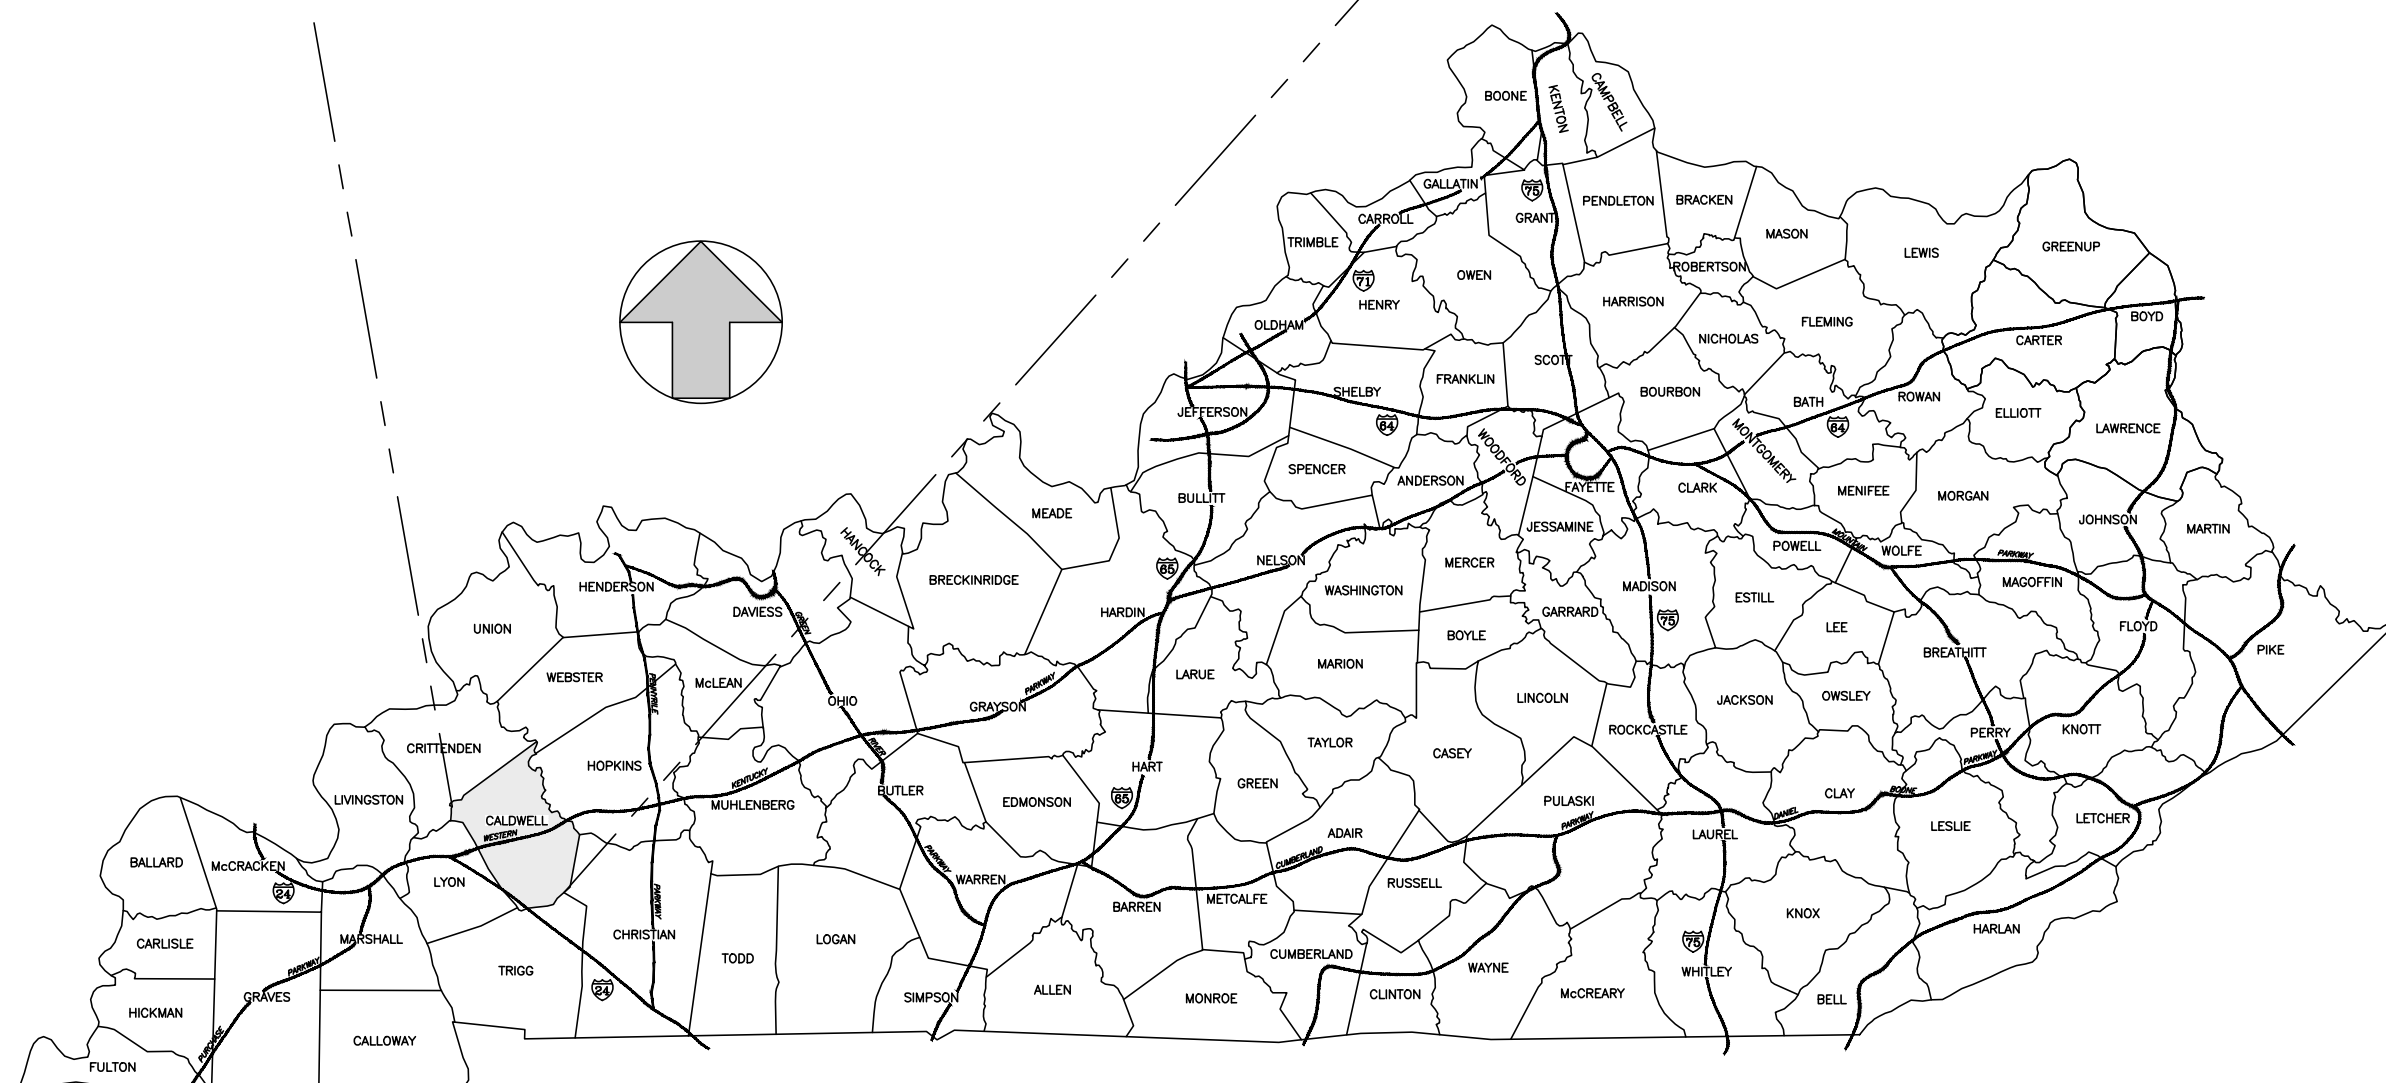

SET No. _____ MSE PROJECT No. _____

