


WATER, SEWER AND ACCESS ROAD EXTENSIONS

GRACE CLINIC PROJECT


SOUTHEAST KENTUCKY INDUSTRIAL DEVELOPMENT

AUTHORITY

KNOX COUNTY, KENTUCKY

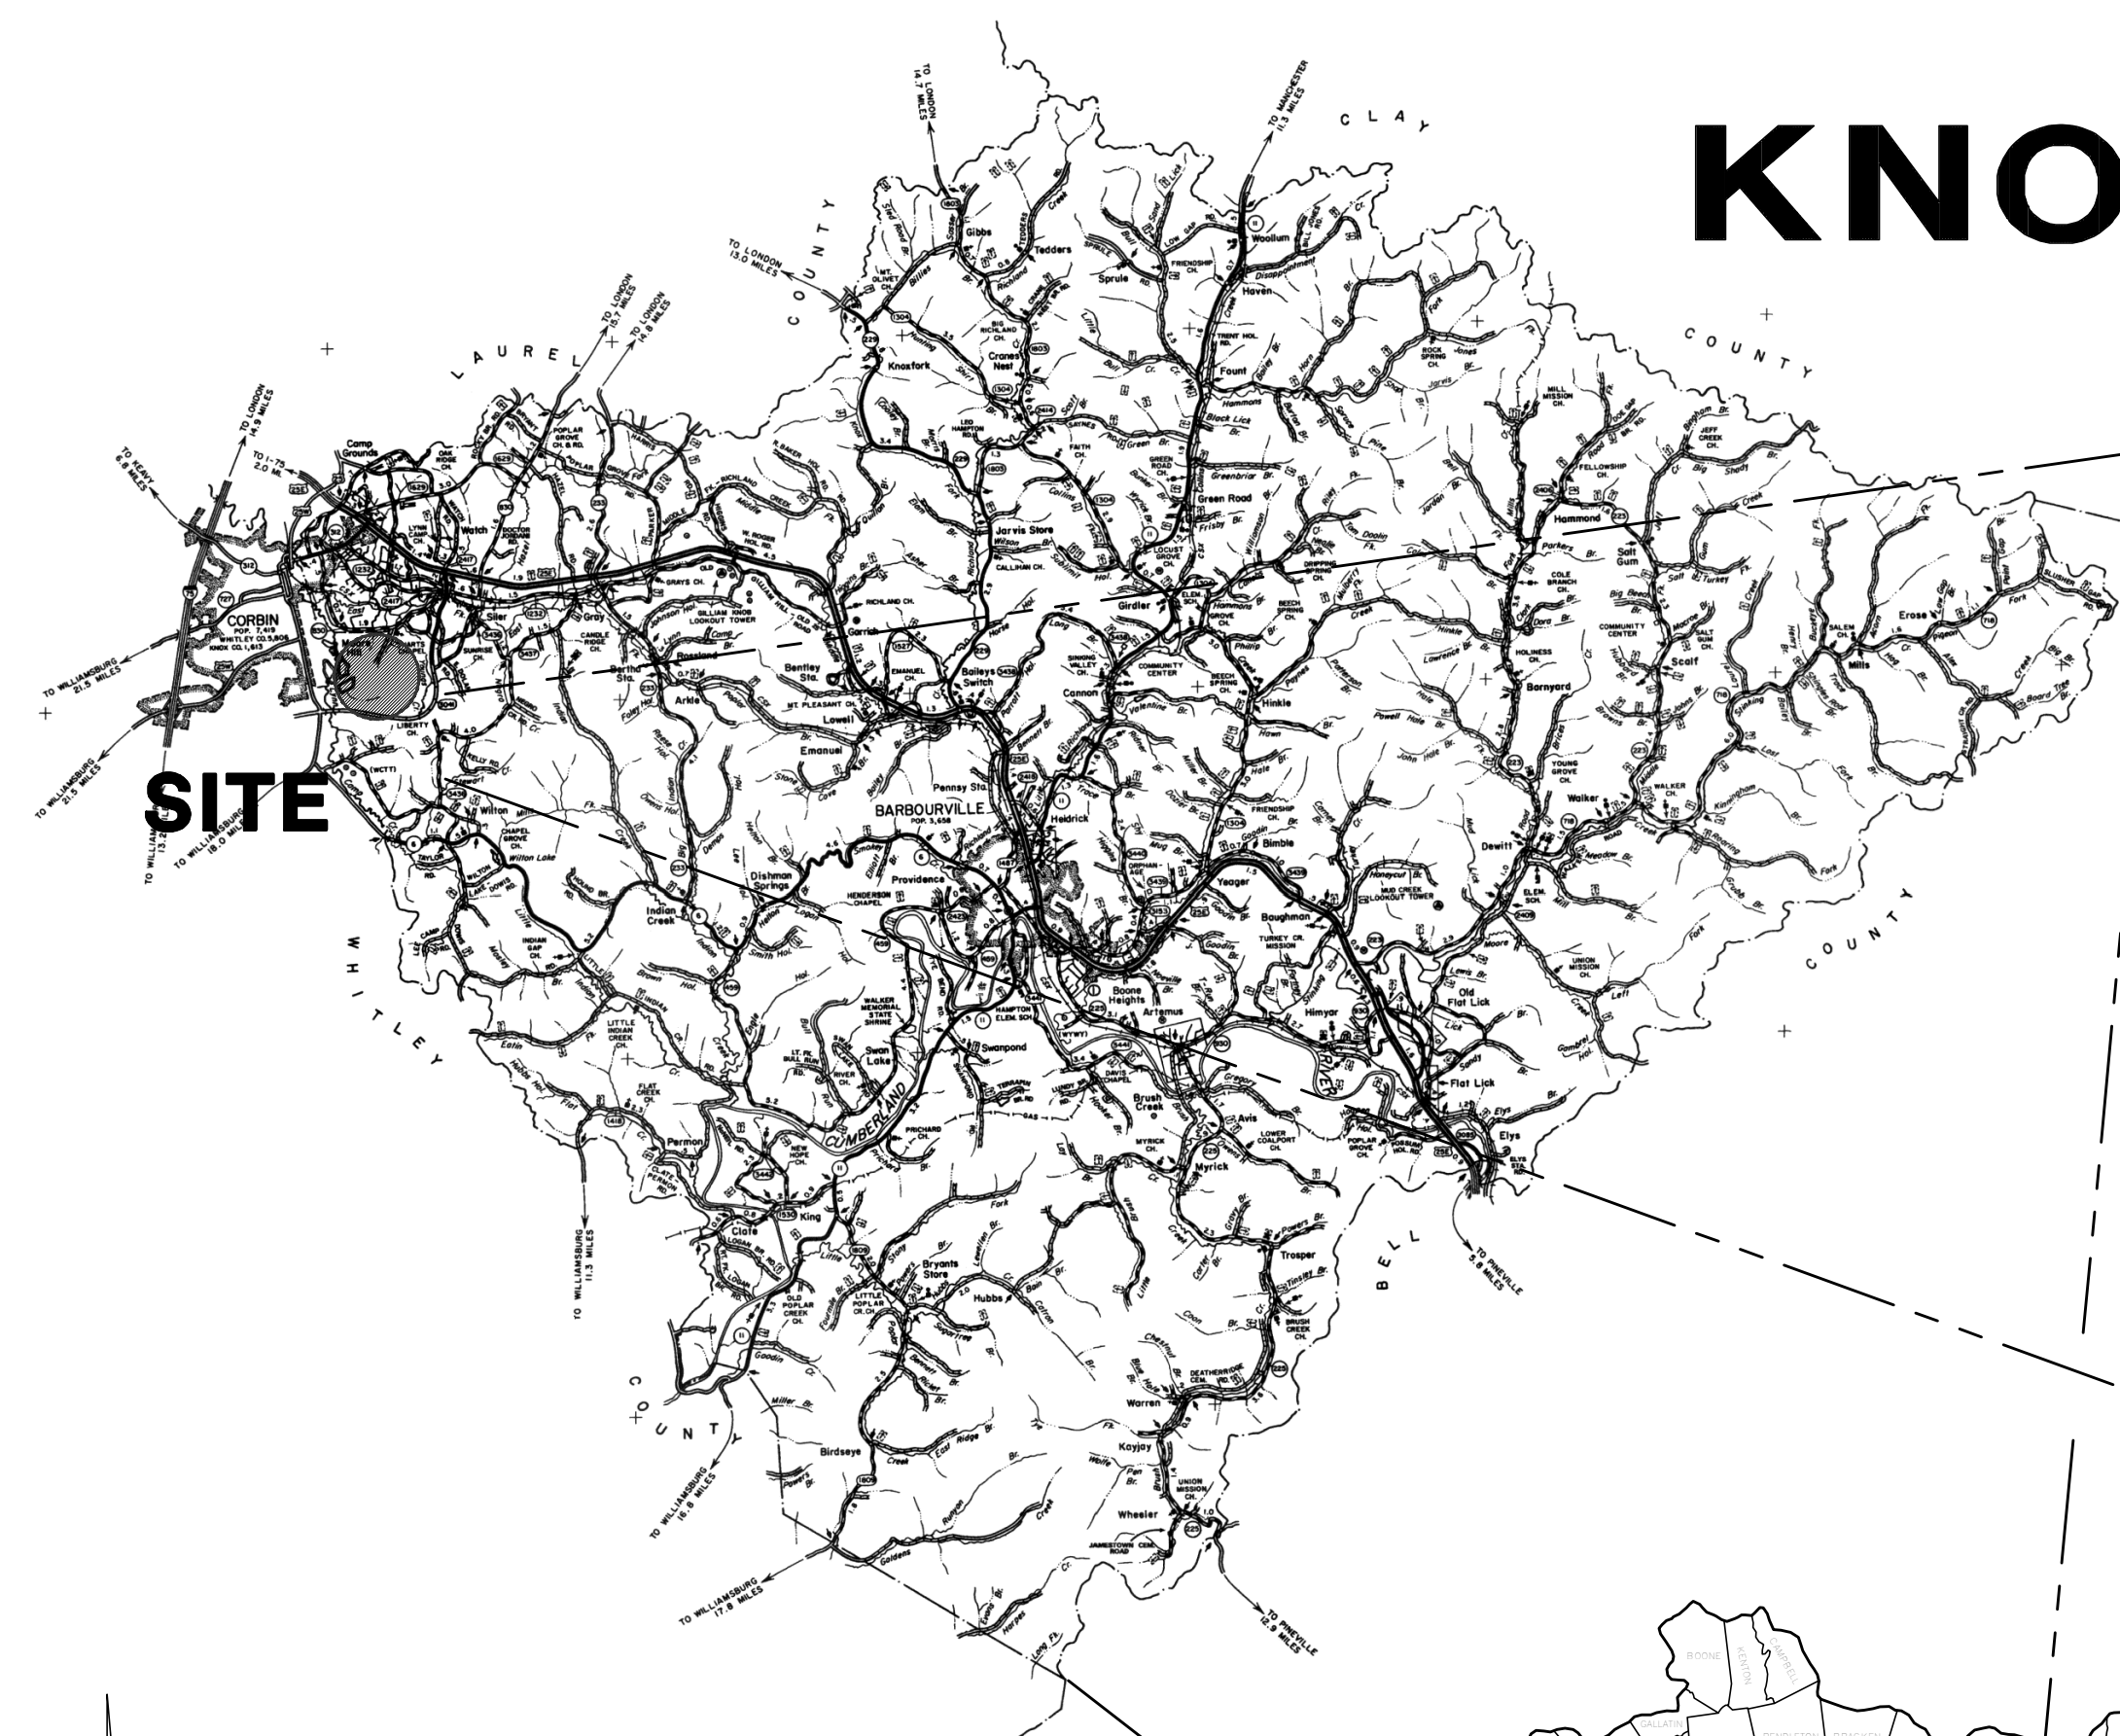

LOCATION MAP

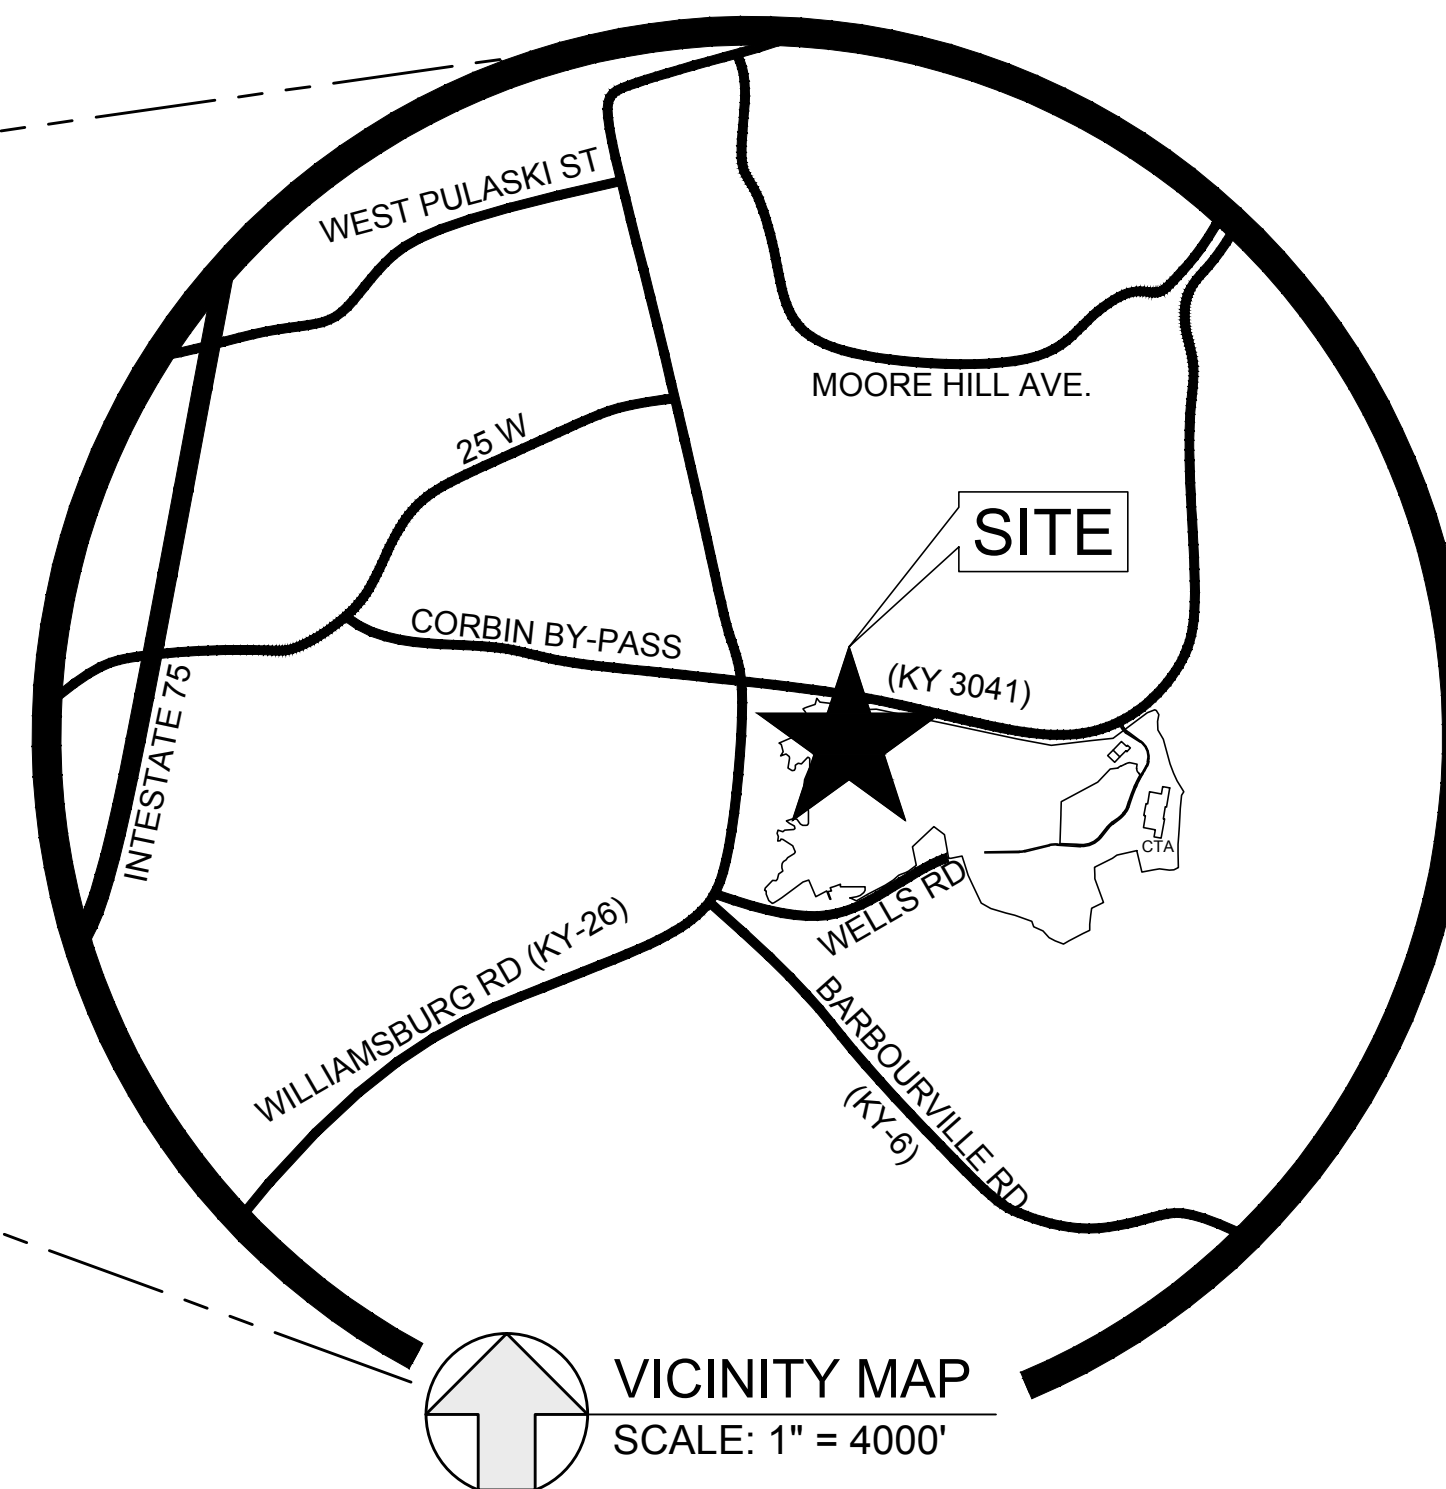

VICINITY MAP
SCALE: 1" = 4000'

Sheet Titles	INDEX	Sheet Nos.
COVER		
INDEX MAP AND GENERAL NOTES		I
PLAN & PROFILE - PROPOSED 8" SANITARY SEWER & - PROPOSED 6" WATER LINE		C-1
PLAN & PROFILE - PROPOSED SANITARY SEWER FORCE MAIN - STA. 0+00 to STA. 14+00		C-2
PLAN & PROFILE - PROPOSED SANITARY SEWER FORCE MAIN - STA. 14+00 to STA. 22+40		C-3
PROPOSED 8'-0" DIA. PUMP STATION		PS-1
PROPOSED PUMP STATION SITE		PS-2
ELECTRICAL DETAILS		E-1
STANDARD SEWER DETAILS		SD-1, SD-2 & SD-3
STANDARD WATER DETAILS		WD1, WD-2 & WD-3

SEPTEMBER 2016



SET NO. _____

MSE PROJECT No. 2063-65

