


LEGEND

	LIME "TREATED" SUBGRADE 3% LIME KILN DUST @ 16" DEPTH FIRST MOBILIZATION
	LIME STABILIZED SUBGRADE 5% LIME KILN DUST @ 16" DEPTH FIRST MOBILIZATION
	LIME "TREATED" SUBGRADE 3% LIME KILN DUST @ 16" SECOND MOBILIZATION

NOTE:
SEE SPECIFICATION SECTION 02245 FOR LIME STABILIZATION REQUIREMENTS

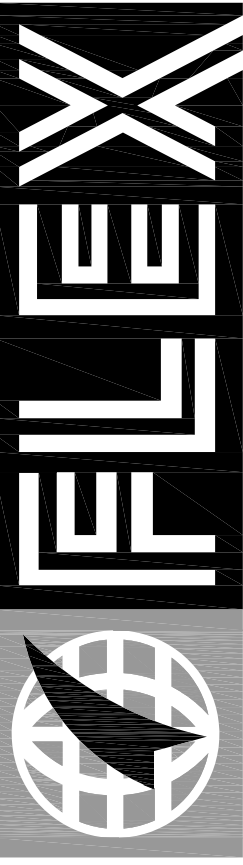

FLEX FILMS (U.S.A.) INC.
1221 NORTH BLACK BRANCH ROAD
ELIZABETHTOWN, KENTUCKY 42702


PROJECT L-12 BOPET U.S.A.

DATE	REVISION	BY	A.C.
10-2011	PAST BID REVISIONS		

DESIGN DOCUMENTS: THESE DOCUMENTS ARE PART OF A CONTRACT AND SHALL BE USED ONLY FOR THE PROJECT AND SITE SPECIFICALLY IDENTIFIED IN THE CONTRACT. ANY REUSE OF THESE DOCUMENTS FOR ANY OTHER PROJECT WITHOUT THE WRITTEN PERMISSION OF FLEX FILMS (U.S.A.) INC. IS STRICTLY PROHIBITED. THE USER ASSUMES ALL LIABILITY FOR ANY ERRORS OR OMISSIONS IN THESE DOCUMENTS.

PROJECT NO. 2064-25	DESIGNED BY G.A.R.
DRAWN BY J.R.M.	CHECKED BY G.A.R.
DATE JUNE 2011	SCALE AS SHOWN

**Engineers
Architects
Planners**



NSP OF KENTUCKY, INC.

624 Washington Way
Lexington, KY 40503
www.nspk.com

Phone: (859) 223-5884
Fax: (859) 223-2807

DRAWING NO.
**UFL-L12
C-101.6**

OCT 20 10:26:42-25 FLEX FILM - ELIZABETHTOWN T3 PATTERSON INDUSTRIAL PARK C-101.6 CHEMICAL STABILIZATION OF FINISH GRADING