




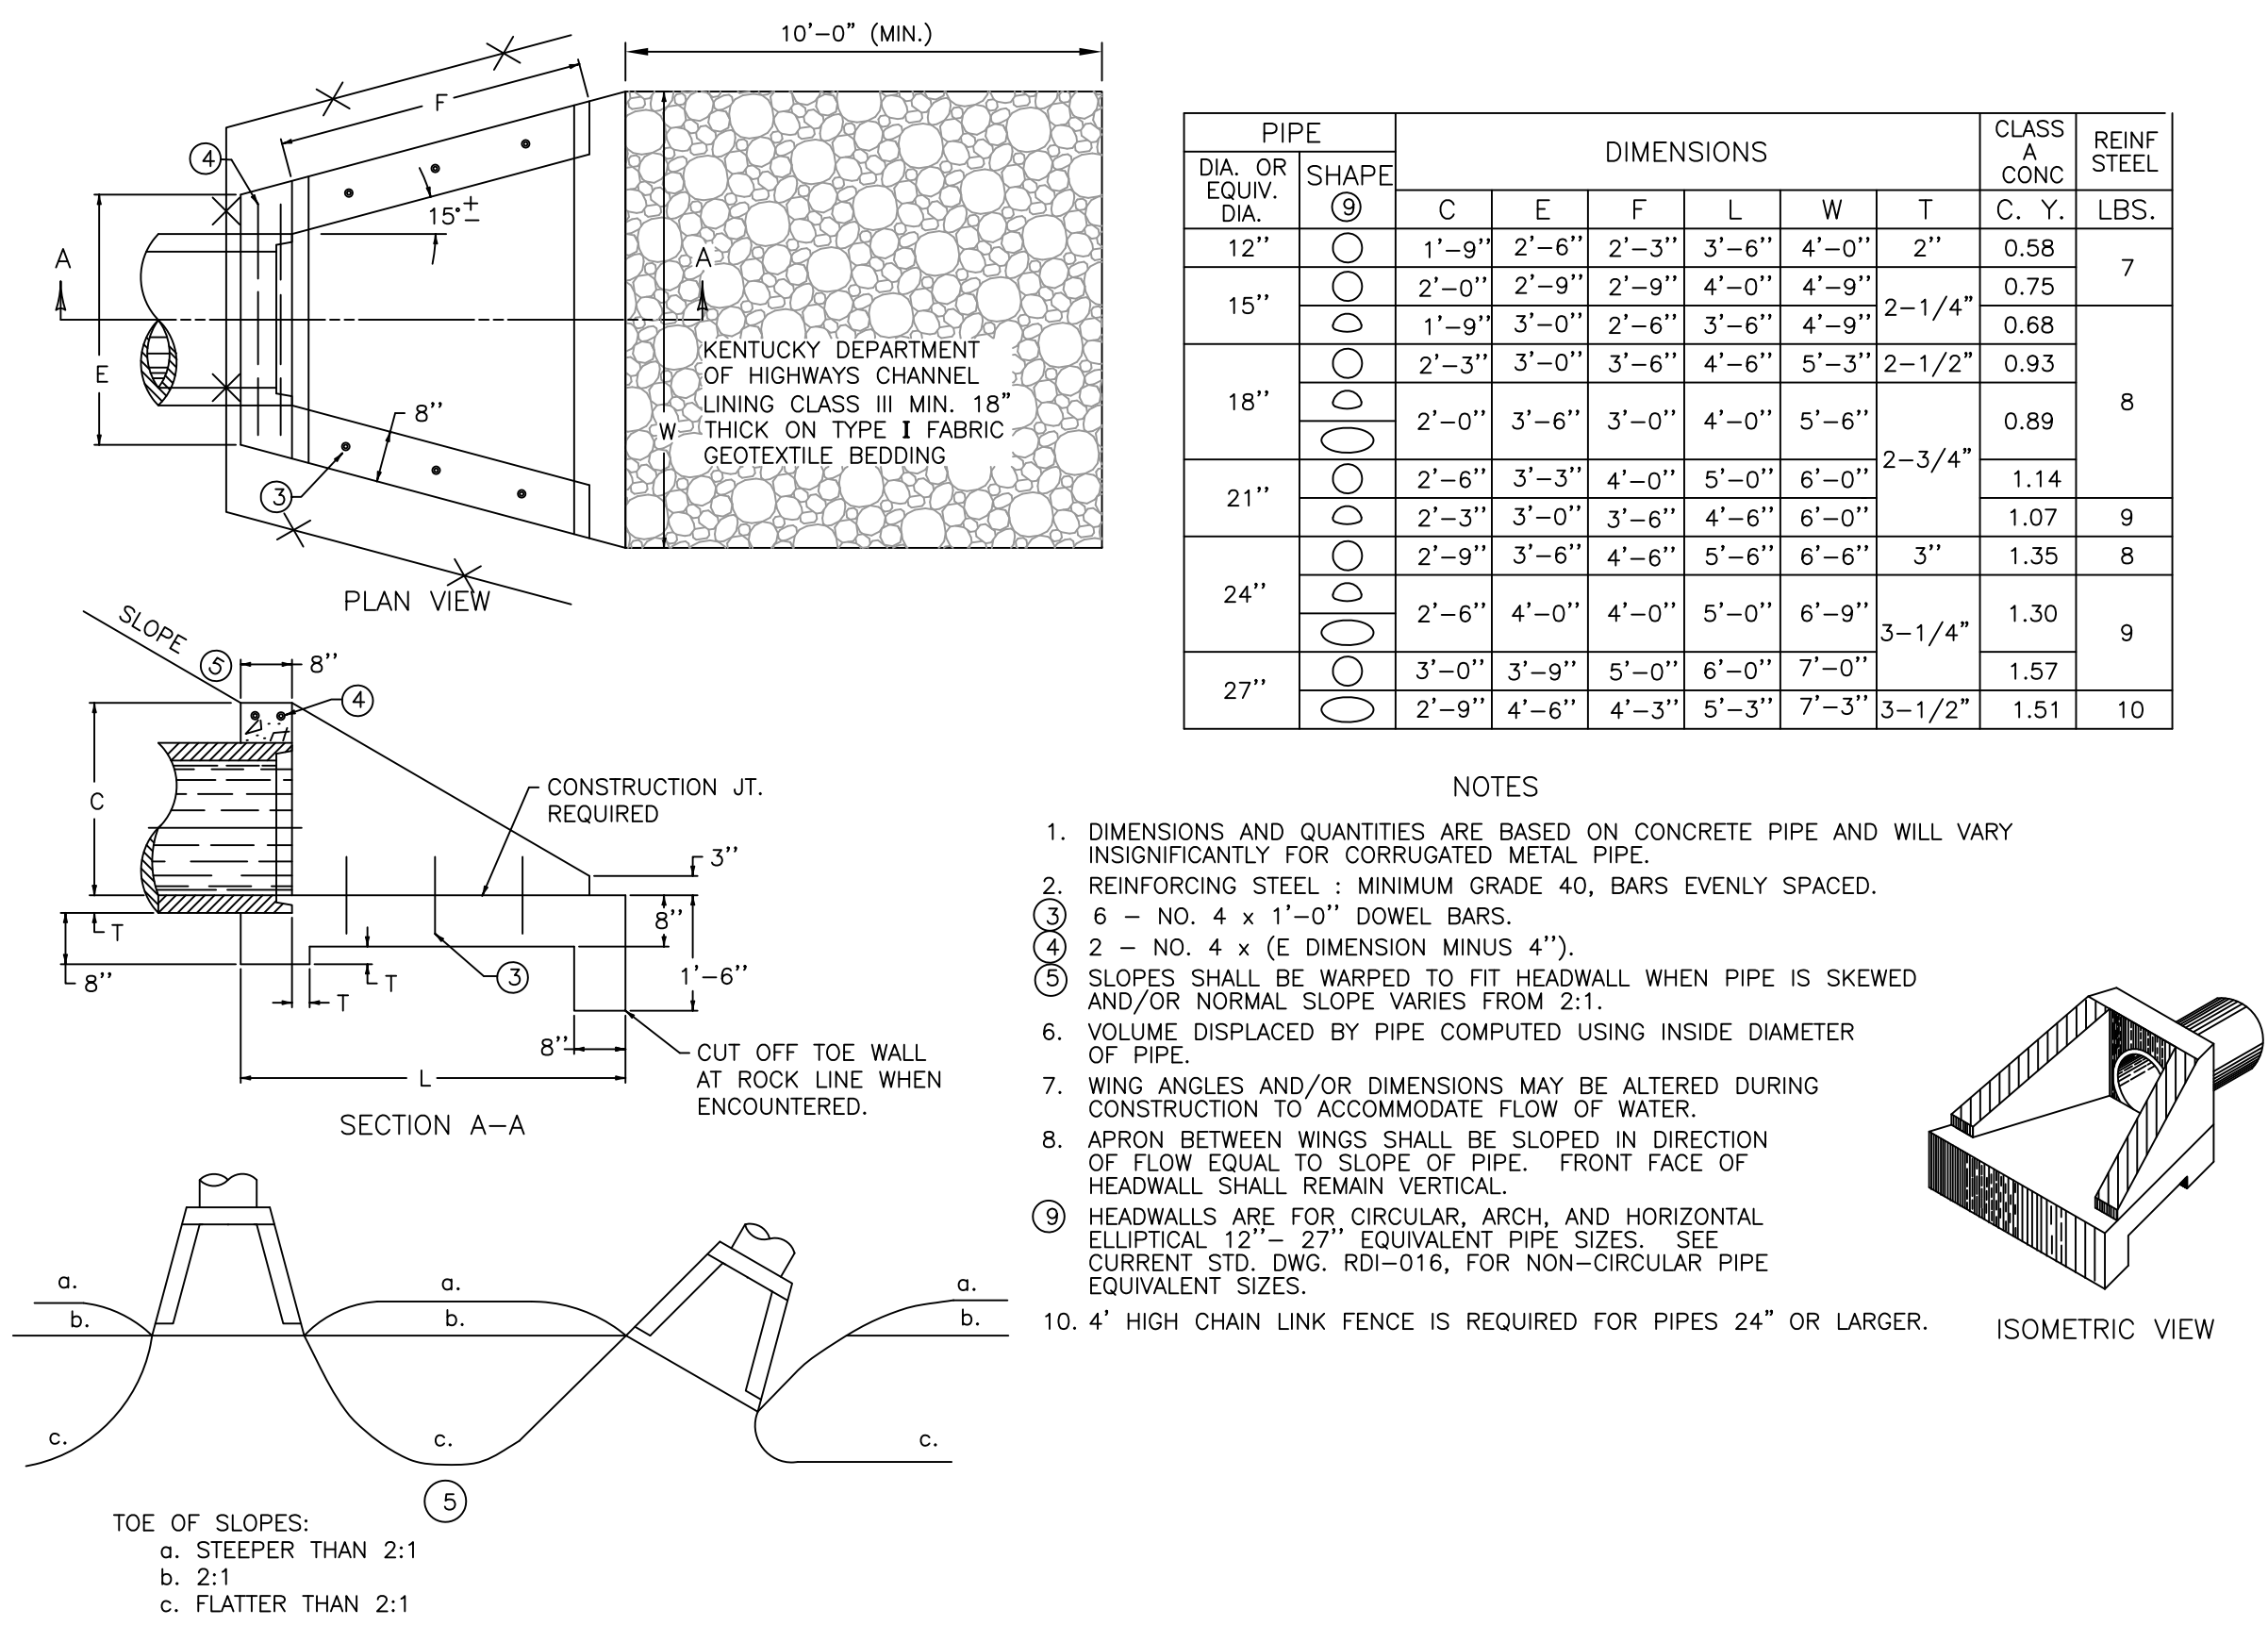

SLOPED & FLARED HEADWALLS FOR 12" TO 27" PIPE
DOH STD. DWG#: RDH-020-03

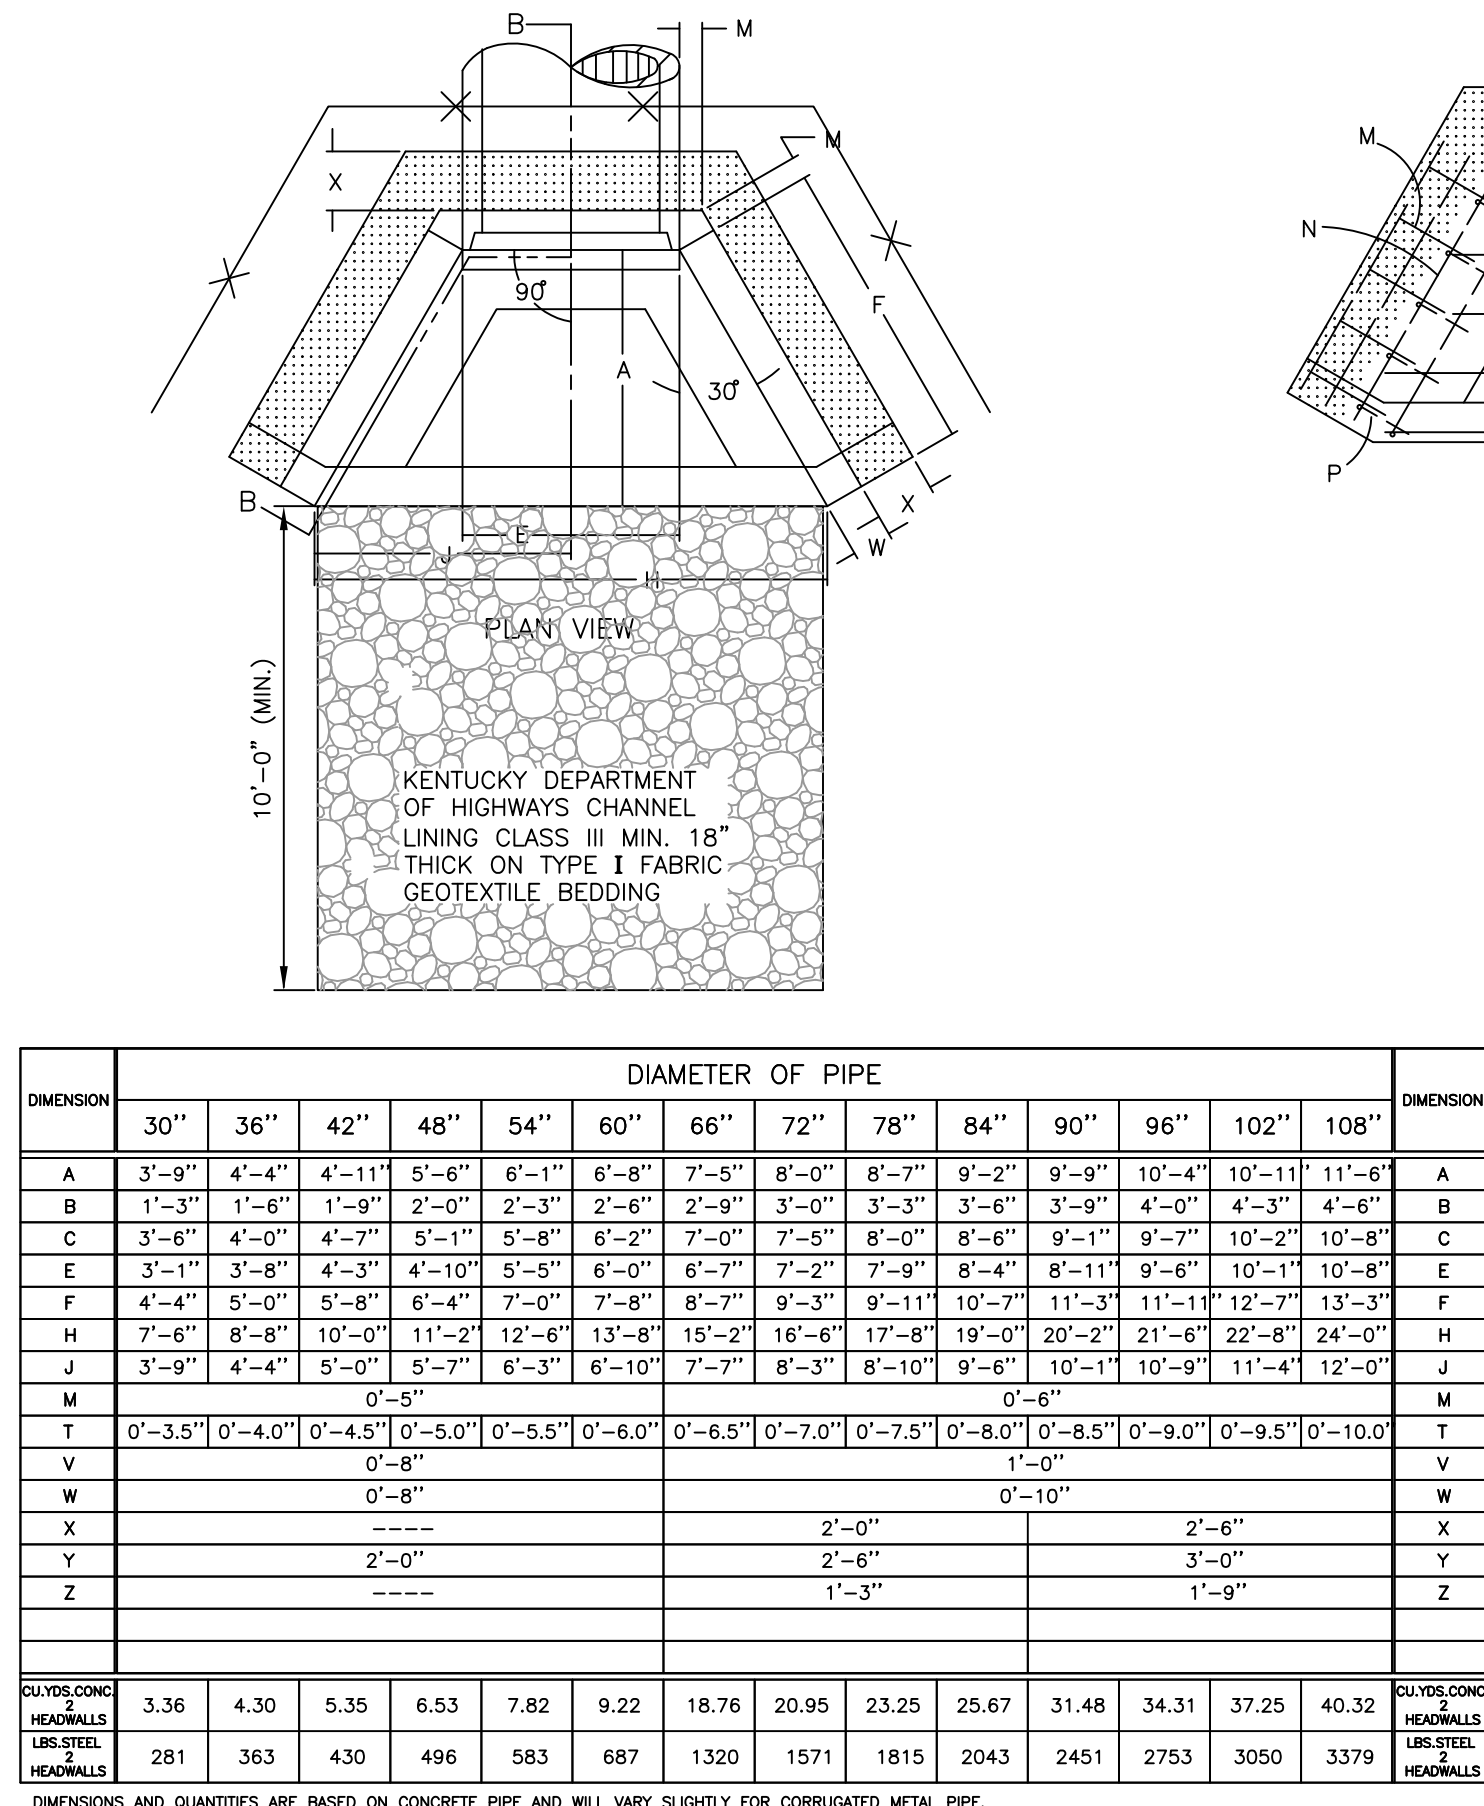

PIPE CULVERT HEADWALL 0° SKEW
DOH STD. DWG#: RDH-110-02

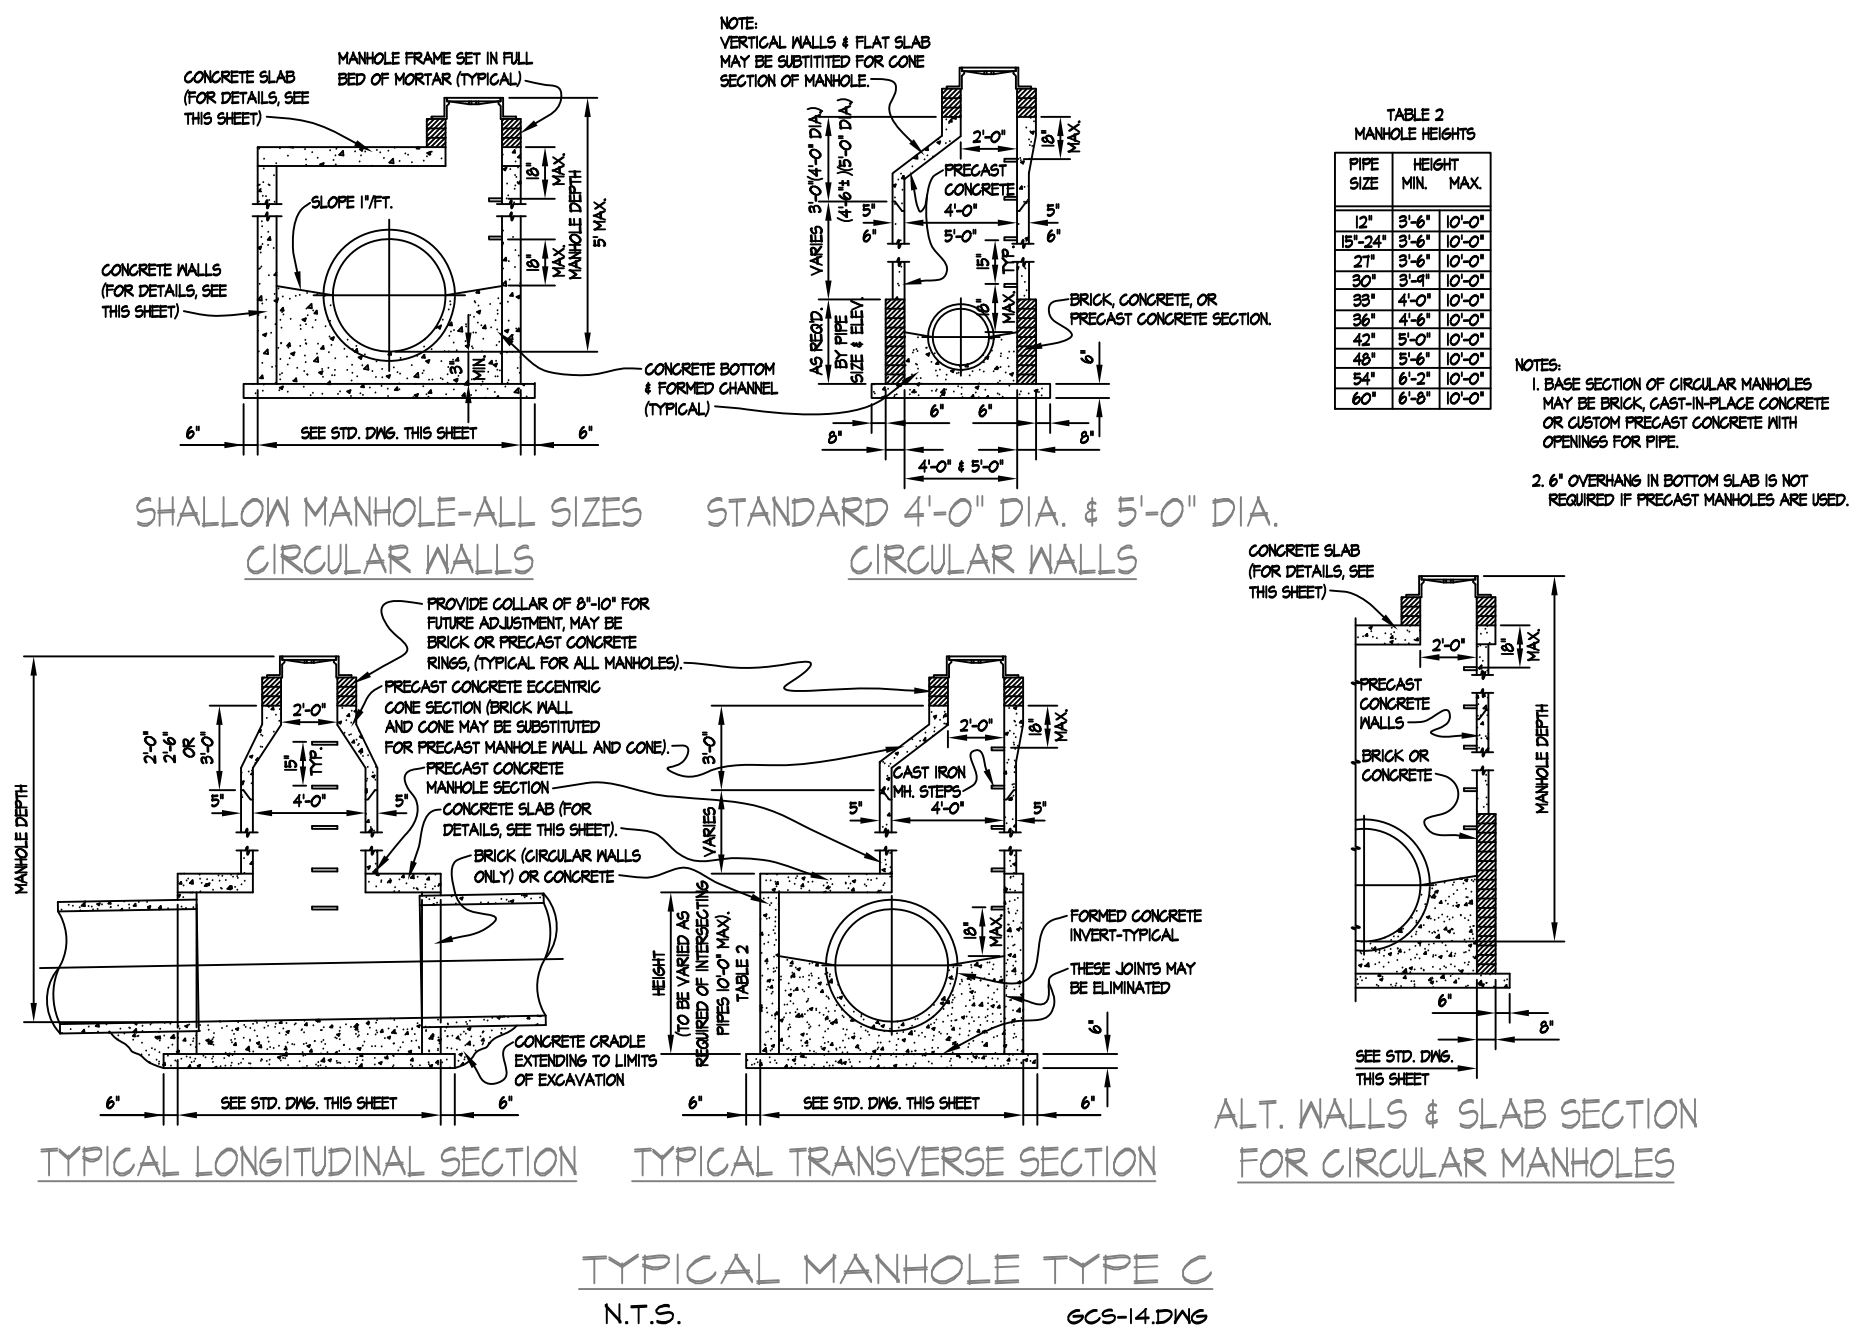

TRENCHING, BEDDING AND BACKFILLING DETAIL FOR RCP
N.T.S.

FLEX FILMS (U.S.A.) INC.
1221 NORTH BLACK BRANCH ROAD
ELIZABETHTOWN, KENTUCKY 42702

PROJECT L-12 BOPET U.S.A.

DATE	REVISION	BY
PROJECT NO. 2064-25	DESIGNED BY G.A.R.	
	DRAWN BY J.R.M.	
	CHECKED BY G.A.R.	
	REVIEWED BY G.A.R.	
	DATE JUNE 2011	
	SCALE AS SHOWN	

Engineers
Architects
Planners
OF KENTUCKY, INC.
624 Wellington Way
Lebanon, KY 40509
www.msp.com
Phone: (859)223-5694
Fax: (859)223-2607

DRAWING NO.
UFL-L12
C-110