


FLEX FILMS (USA) INC.

**1221 NORTH BLACK BRANCH ROAD
ELIZABETHTOWN, KENTUCKY 42702**

PROJECT L-12 BOPET U.S.A.

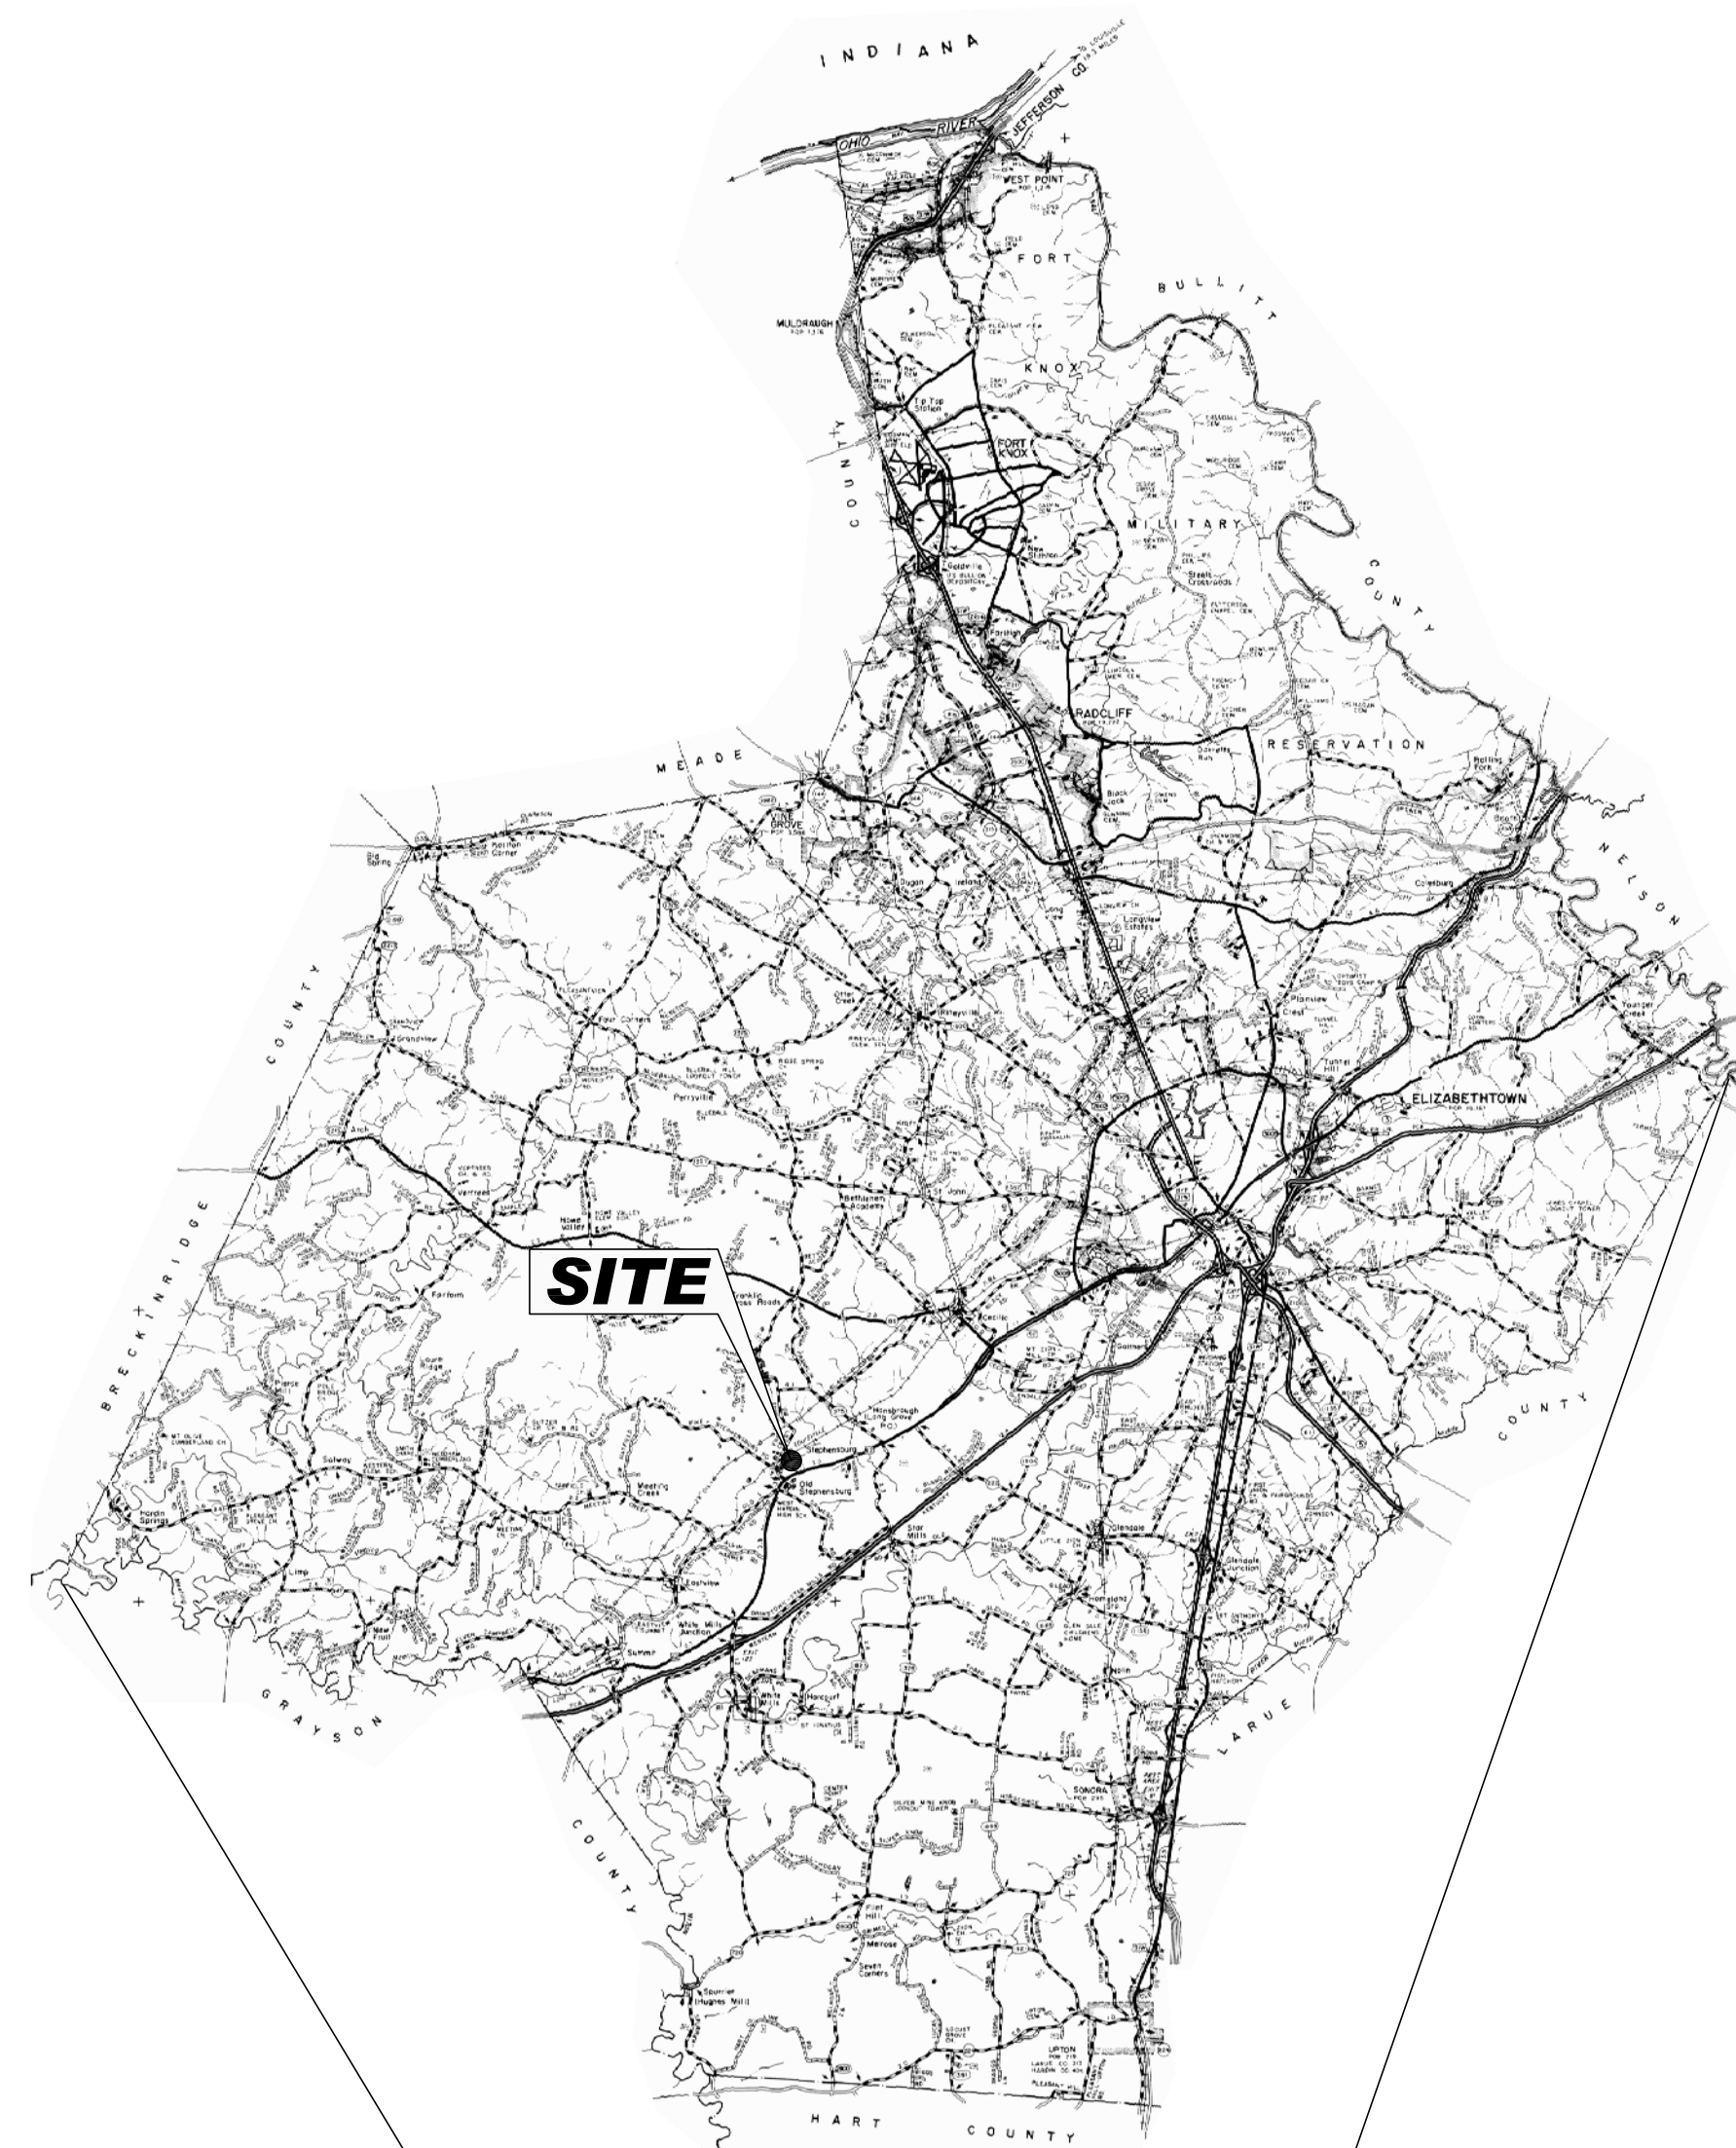

SITE

VICINITY MAP
NTS

ARCHITECT/ENGINEER:

nsc Engineers
Architects
Planners
OF KENTUCKY, INC.

624 Wellington Way
Lexington, KY 40503
www.mslex.com

Phone: (859)223-5694
Fax: (859)223-2607

M/E/P CONSULTANT:

AFA
ADAMS-FRAZIER-ANDERSON INC.
CONSULTING ENGINEERING
HVAC - PLUMBING - ELECTRICAL
715 WESTLAND DRIVE
LEXINGTON, KENTUCKY 40504
PHONE (859) 255-4437

STRUCTURAL CONSULTANT:

FH
Freeland Harris
Consulting Engineers
1990 Lakeside Parkway - Suite 120
Tucker, Georgia 30084 - (770) 723-0068
201 W. Short Street - suite 410
Lexington, Kentucky 40507

**POST BID REVISIONS - OCT. 2011
DATE: JULY 2011
MSE JOB No. 8529-02**

SET NO.