


**ROOF and OTHER FLOOR MOTOR CONNECTIONS PLAN**  
 SCALE: 1/16" = 1'-0"

**AA**  
 JAMES FROEY-ANDERSON INC.  
 ARCHITECTS  
 1000 S. MAIN ST. SUITE 200  
 LEWISBURG, KY 40361  
 PHONE: (606) 338-4422

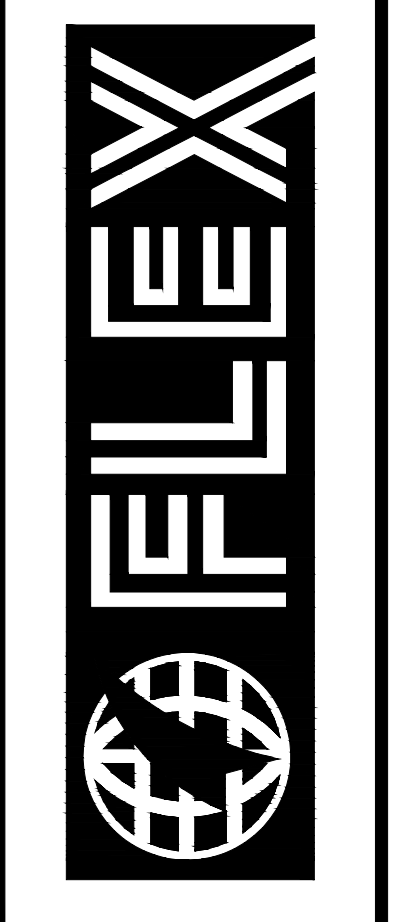


**FLEXFILMS, U.S.A., LLC**  
 1221 NORTH BLACK BRANCH ROAD  
 ELIZABETHTOWN, KENTUCKY 42702  
**PROJECT L-12 BOPET U.S.A.**

DATE	REVISION
NOV 11 2011	VALUE ENGINEERING RE-DESIGN DOCUMENT

PROJECT NO. 8529-02
DESIGNED BY JLM
DRAWN BY LND
CHECKED BY TBW
REVIEWED BY SHT
DATE JULY 2011
SCALE AS NOTED

**nse**  
**OF KENTUCKY, INC.**  
 Engineers  
 Architects  
 Planners  
 Phone: (859) 223-5694  
 Fax: (859) 223-5607  
 624 Wellington Way  
 Lexington, KY 40503  
 www.nseky.com

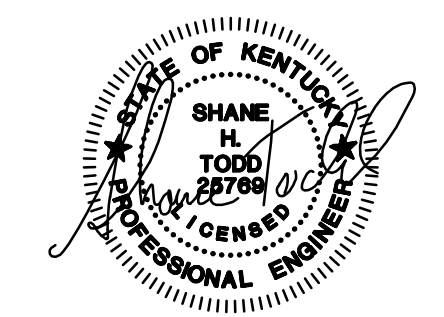

**DRAWING NO.**  
**UFL-L12**  
**E-006**