


**TDQ LAYOUT**

**SECTION 5**  
PS514 TDQ

**SECTION 3**  
PS511 TDQ PAD S. SLITTER

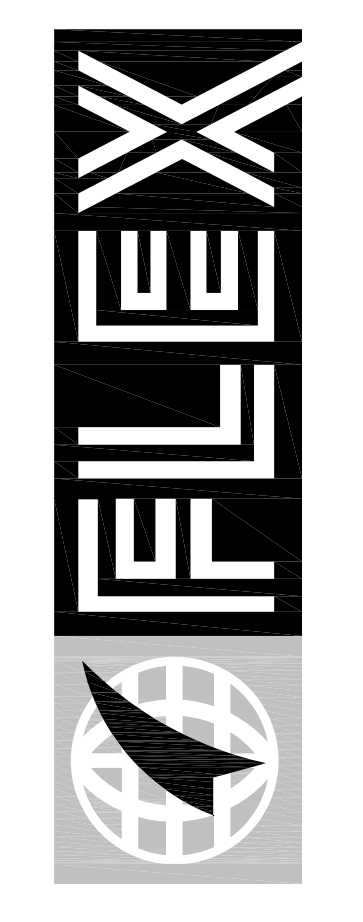

**FLEX FILMS (USA) INC.**  
1221 NORTH BLACK BRANCH ROAD  
ELIZABETHTOWN, KENTUCKY 42702  
PROJECT L-12 BOPET U.S.A.

DATE	REVISION
11-15-11	REVISION NUMBER ONE
01-04-12	REVISION NUMBER TWO
01-04-12	REVISION NUMBER THREE

DESIGNED BY: EFH  
DRAWN BY: SPT, EFH  
CHECKED BY: FH  
REVIEWED BY:  
DATE: JULY 2011  
SCALE: AS NOTED

**nse**  
OF KENTUCKY, INC.  
Engineers  
Architects  
Planners  
624 Wellington Way  
Lexington, KY 40523  
Phone: (859)223-5694  
Fax: (859)223-5697  
www.nseinc.com

**DRAWING NO.**  
UFL-L12  
PS-022

**TDQ LAYOUT**