


**PRS WINDER AND TUT LAYOUT**

PRS WINDER AND TUT LAYOUT

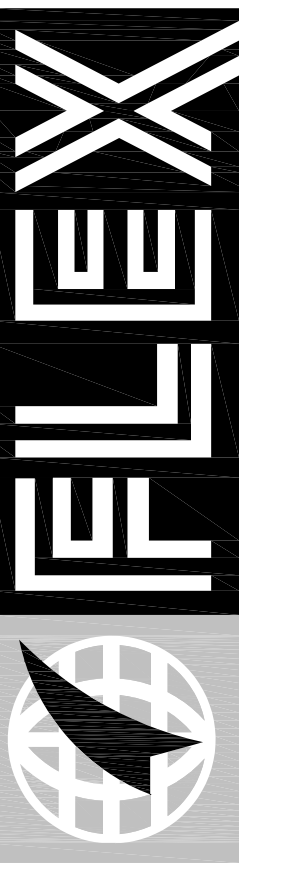

**FLEX FILMS (USA) INC.**  
 1221 NORTH BLACK BRANCH ROAD  
 ELIZABETHTOWN, KENTUCKY 42702

PROJECT L-12 BOPET U.S.A.

DATE	REVISION	NUMBER
01-04-12	REVISION	NUMBER 3

PROJECT NO. 8524-02	DESIGNED BY EHF	CHECKED BY FH	DATE JULY 2011	SCALE AS NOTED
DRAWN BY GPT EHF	REVIEWED BY			

**nse** OF KENTUCKY, INC.  
 Engineers  
 Architects  
 Planners  
 624 Wellington Way  
 Lexington, KY 40503  
 Phone: (609)223-5694  
 Fax: (609)223-5697  
 www.nseinc.com

DRAWING NO.  
**UFL-L12  
 PS-023**