


**6 SECTION**  
PS511

**JUMBO STAND LAYOUT**

**JUMBO STAND LAYOUT**

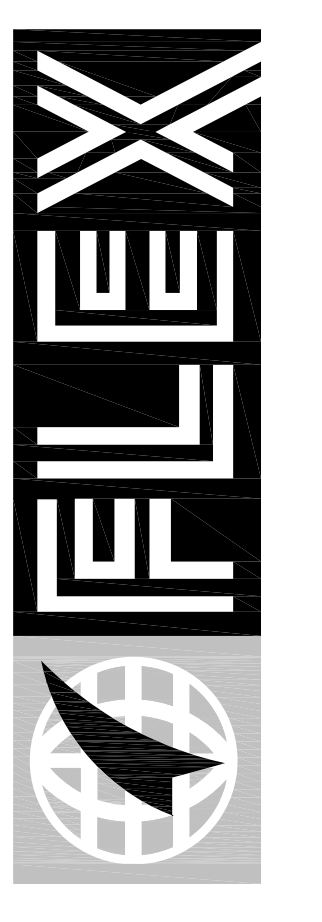

**FLEX FILMS (USA) INC.**  
1221 NORTH BLACK BRANCH ROAD  
ELIZABETHTOWN, KENTUCKY 42702  
PROJECT L-12 BOPET U.S.A.

DATE	REVISION NUMBER	REVISION
01-04-12	TWO	
01-04-12	NUMBER 3	

PROJECT NO. 8529-02  
DESIGNED BY EFH  
DRAWN BY GPT/EFH  
CHECKED BY FH  
REVIEWED BY  
DATE JULY 2011  
SCALE AS NOTED

**nse**  
OF KENTUCKY, INC.  
Engineers  
Architects  
Planners  
624 Wellington Way  
Lexington, KY 40503  
Phone: (606) 223-5694  
Fax: (606) 223-5697  
www.nseinc.com

**DRAWING NO.**  
UFL-L12  
PS-024