



**TRANSFORMER LAYOUT**

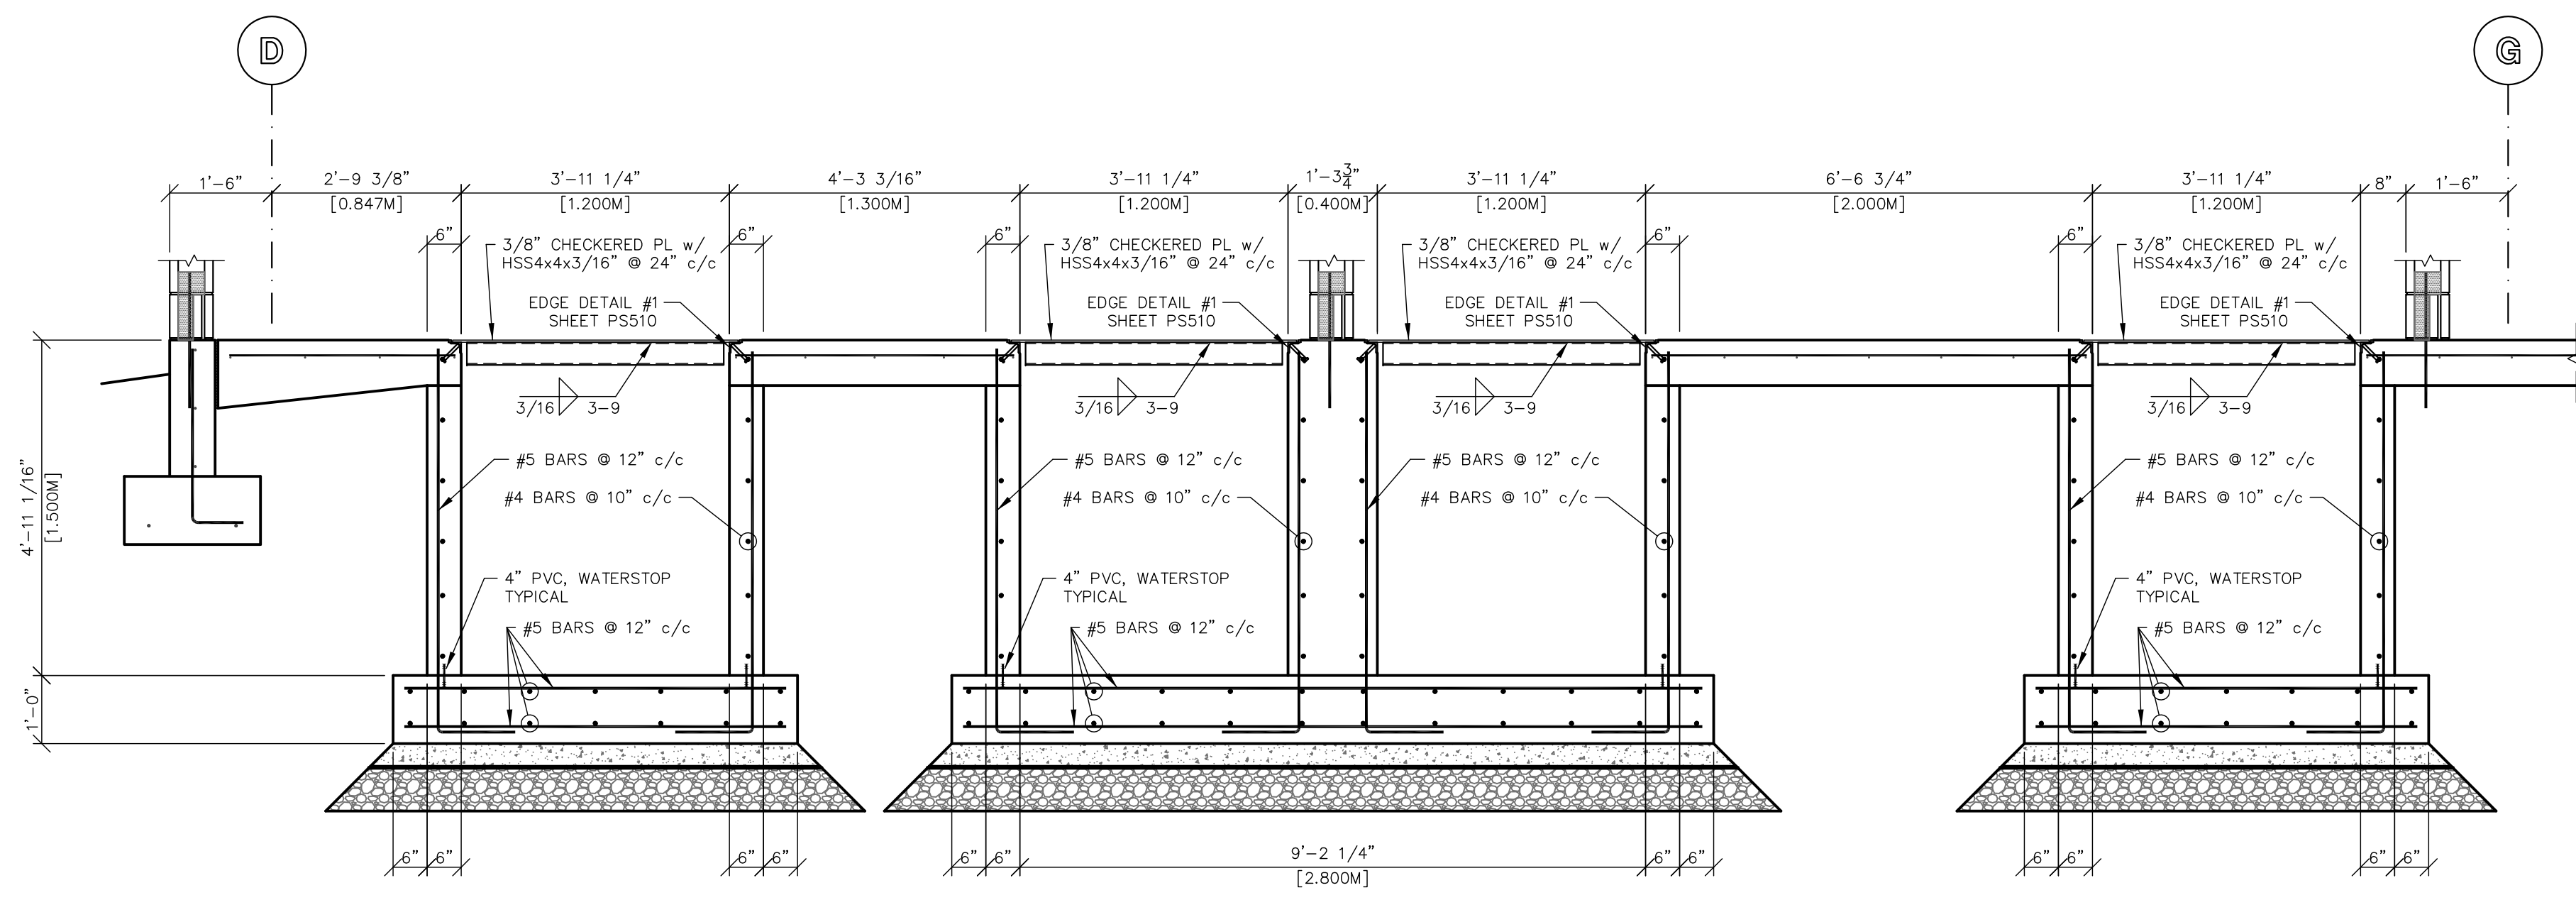

**1 SECTION**  
PS515 PANEL ROOMS

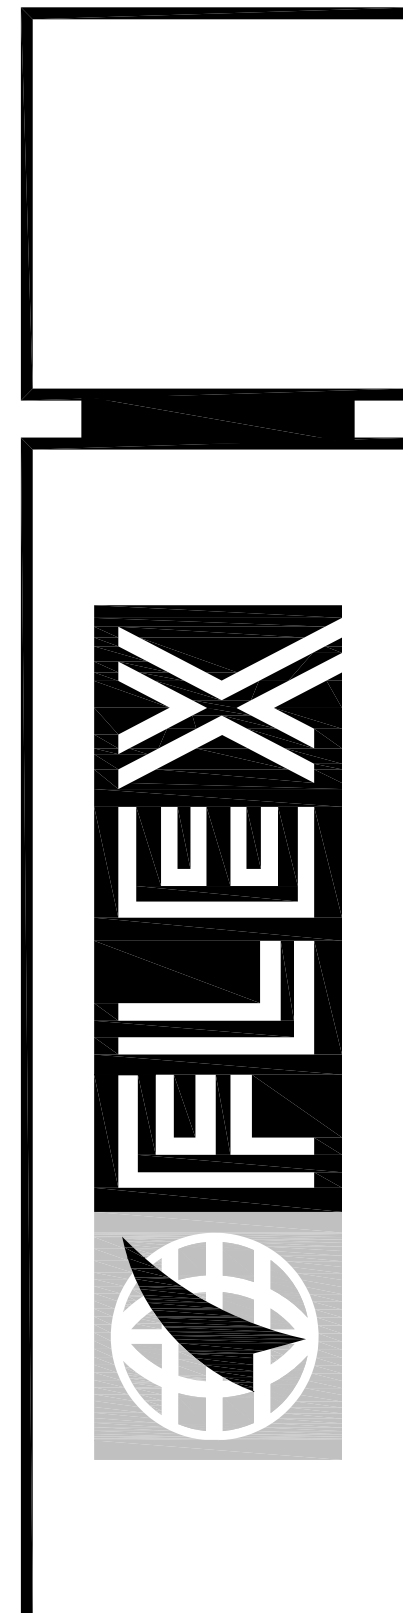

**FLEX FILMS (USA) INC.**  
1221 NORTH BLACK BRANCH ROAD  
ELIZABETHTOWN, KENTUCKY 42702  
PROJECT L-12 BOPET U.S.A.

DATE	REVISION
11-15-11	REVISION NUMBER ONE
01-04-12	REVISION NUMBER TWO
	REVISION NUMBER THREE

PROJECT NO. 8524-02	DESIGNED BY EHF
DRAWN BY GPT/EFH	CHECKED BY FH
DATE JULY 2011	REVIEWED BY
SCALE AS NOTED	

**nse**  
OF KENTUCKY, INC.  
Engineers  
Architects  
Planners  
624 Wellington Way  
Lexington, KY 40523  
Phone: (859) 223-5694  
Fax: (859) 223-5697  
www.nseinc.com

DRAWING NO.  
**UFL-L12  
PS-028**

**TRANSFORMER LAYOUT**