



1 SECTION
PS511 RECYCLE PIT

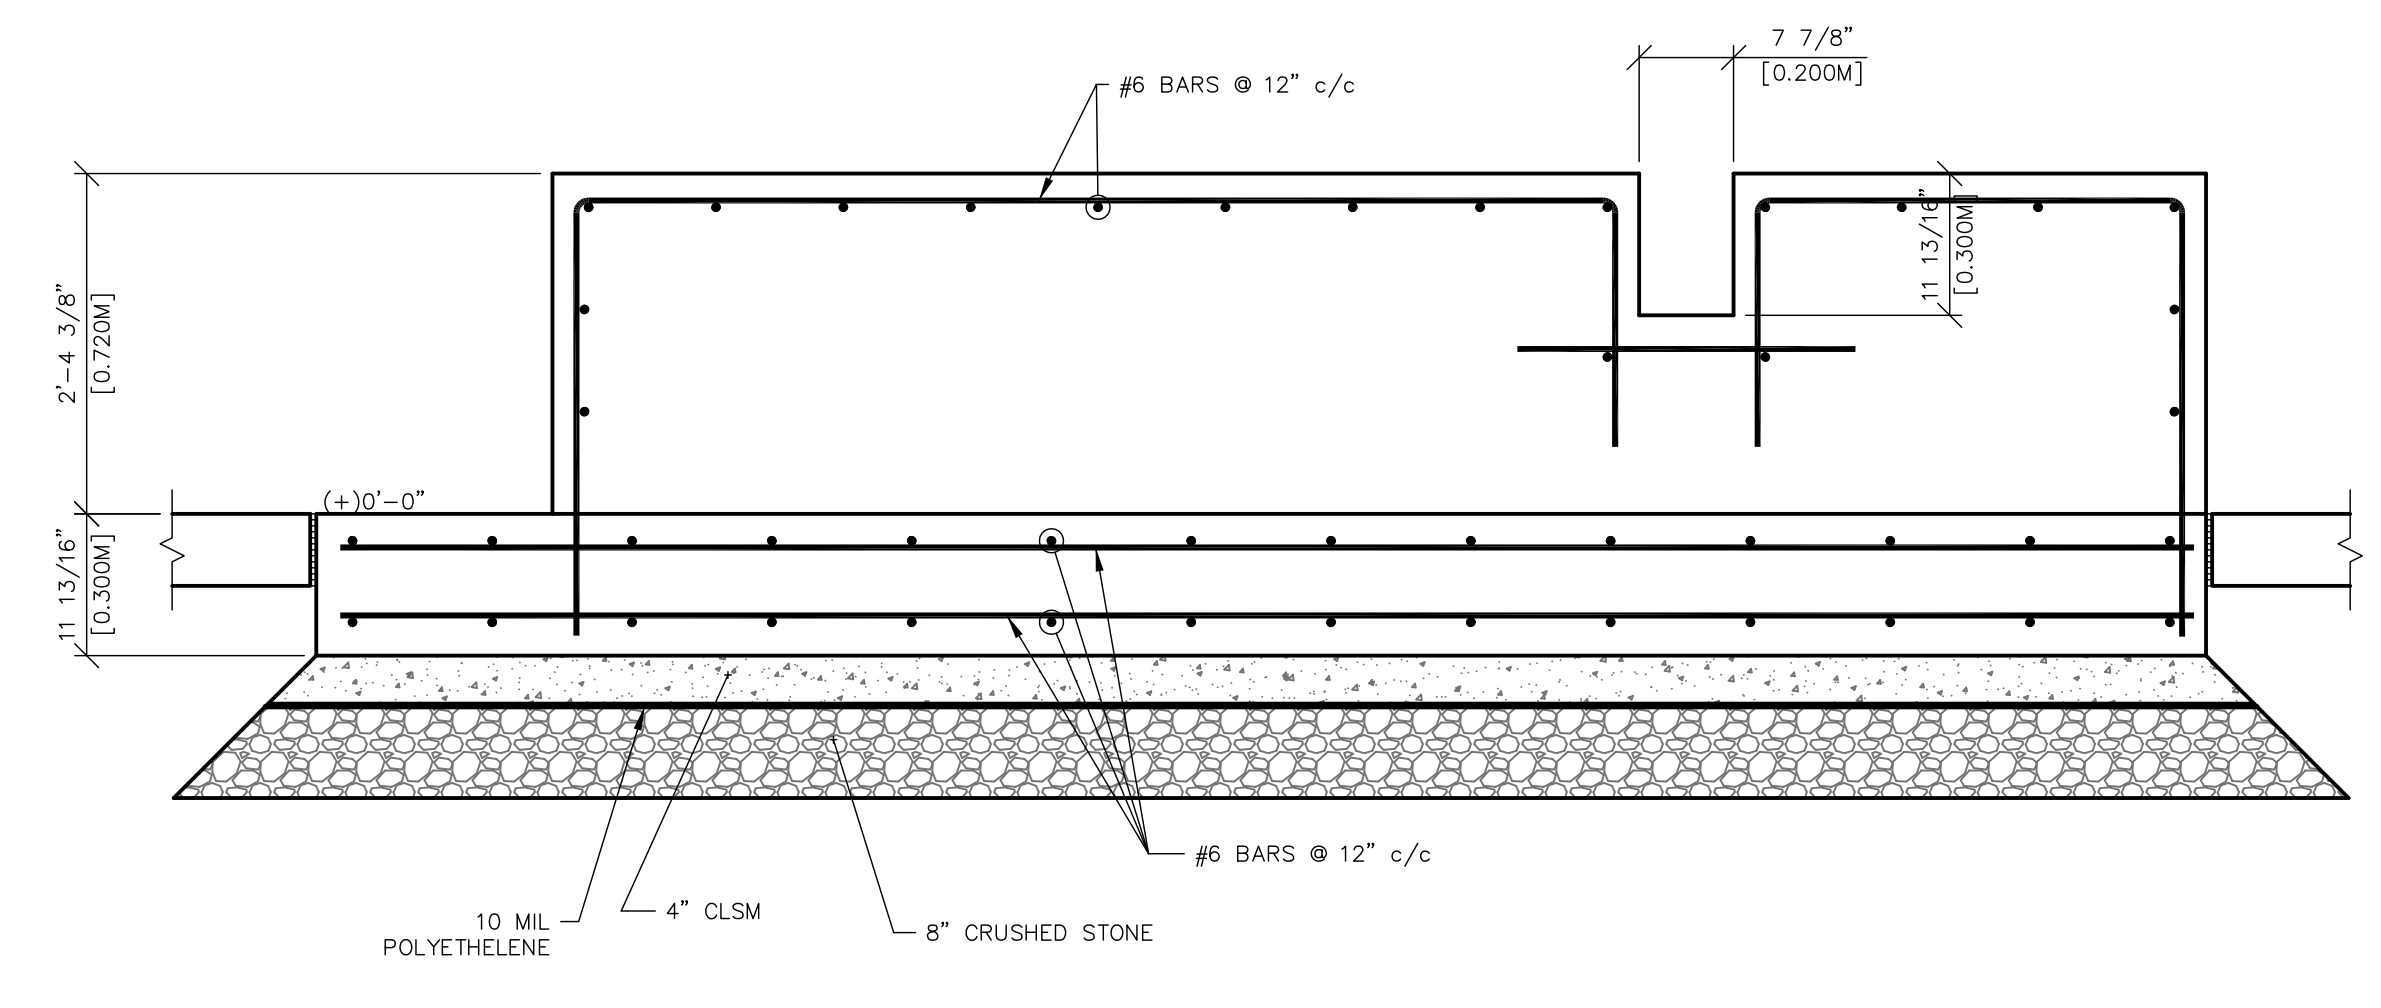

11 SECTION
PS512 RECYCLE BLOCK

RECYCLE PIT & RCC BLOCK LAYOUT

RECYCLE PIT & RCC BLOCK LAYOUT

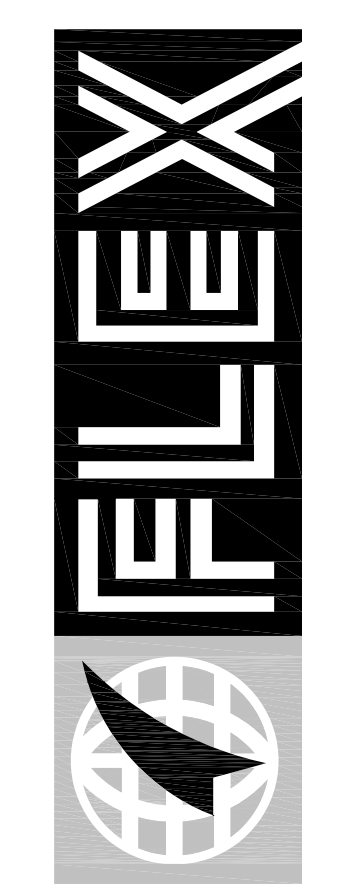

FLEX FILMS (USA) INC.
1221 NORTH BLACK BRANCH ROAD
ELIZABETHTOWN, KENTUCKY 42702
PROJECT L-12 BOPET U.S.A.

DATE	REVISION	NUMBER
01-04-12	REVISION	NUMBER 3

PROJECT NO. 8524-02	DESIGNED BY EHF	CHECKED BY FHF
DRAWN BY GPT EHF	REVIEWED BY	SCALE AS NOTED

nse
OF KENTUCKY, INC.
Engineers
Architects
Planners
624 Wellington Way
Lexington, KY 40503
Phone: (859) 223-5694
Fax: (859) 223-5697
www.nseinc.com

DRAWING NO.
UFL-L12
PS-030