

1 SECTION
PS510

2 SECTION
PS510

EDGE DETAIL #1

EDGE DETAIL #2

EDGE DETAIL #3


7 SECTION
PS510

4 SECTION
PS510

5 SECTION
PS510

6 SECTION
PS510

3 SECTION
RMS PIT
PS510

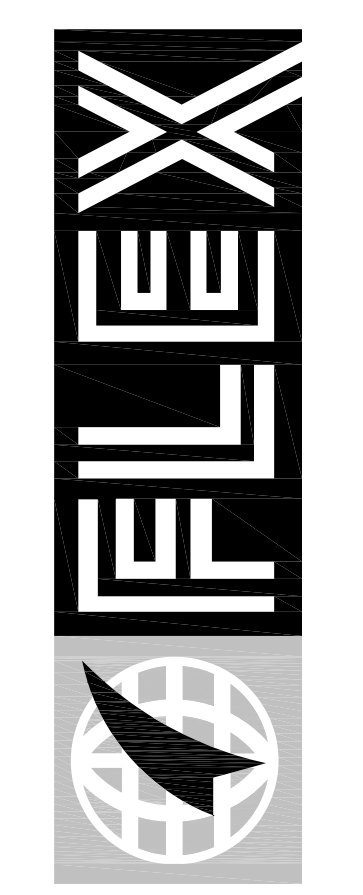

FLEX FILMS (USA) INC.
1221 NORTH BLACK BRANCH ROAD
ELIZABETHTOWN, KENTUCKY 42702
PROJECT L-12 BOPET U.S.A.

DATE	REVISION	NUMBER	DESCRIPTION
10-22-11	REVISION	ONE	
11-15-11	REVISION	TWO	

PROJECT NO. 0529-02	DESIGNED BY EPH	CHECKED BY EPH
DRAWN BY GPT/EFH	REVIEWED BY	DATE JULY 2011
SCALE AS NOTED		

nse
OF KENTUCKY, INC.
Engineers
Architects
Planners
624 Wellington Way
Lexington, KY 40503
Phone: (606) 223-6694
Fax: (606) 223-6697
www.nseinc.com

DRAWING NO.
UFL-L12
PS-510

EQUIPMENT FOUNDATION SECTIONS