



PLAN NORTH
CRANE RUNWAY PLAN
 1) REFER TO SHEET S-001 FOR CRANE RUNWAY NOTES AND ERECTION TOLERANCES
 2) ALL STRUCTURAL STEEL TO BE FINISH PAINTED COLOR RAL NO. 5010 GENTIAN BLUE

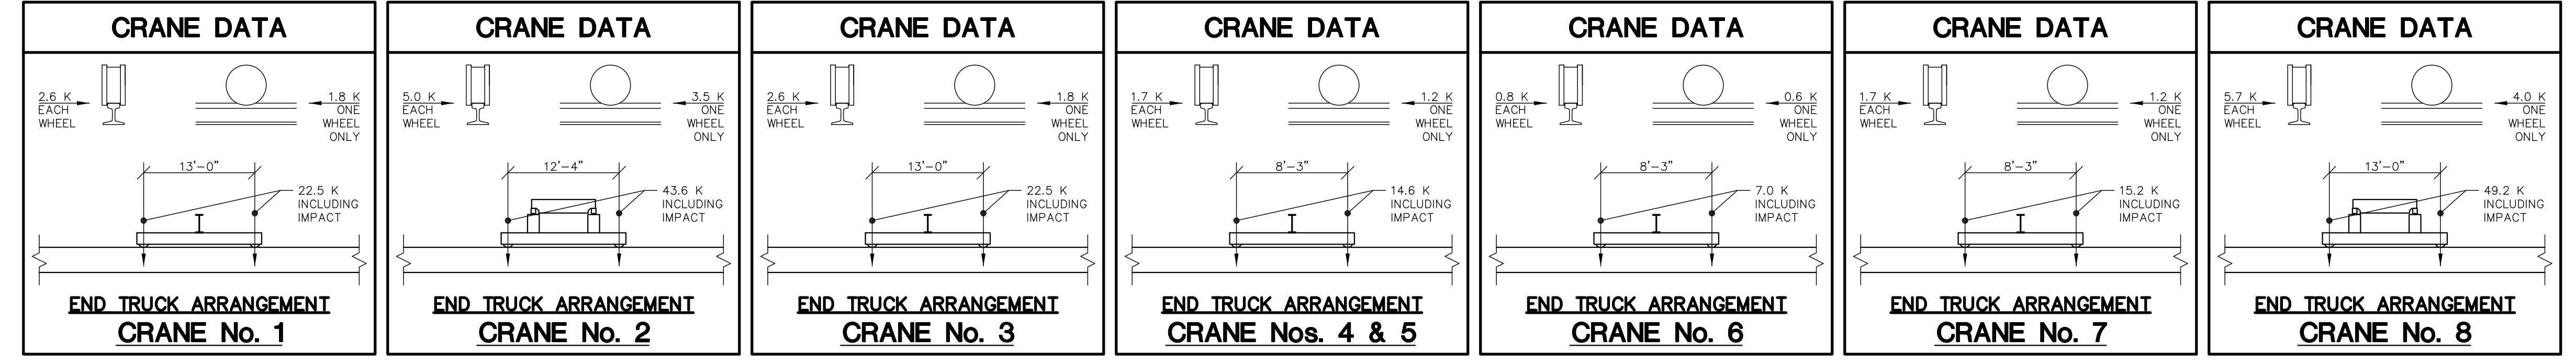

CRANE RUNWAY PLAN

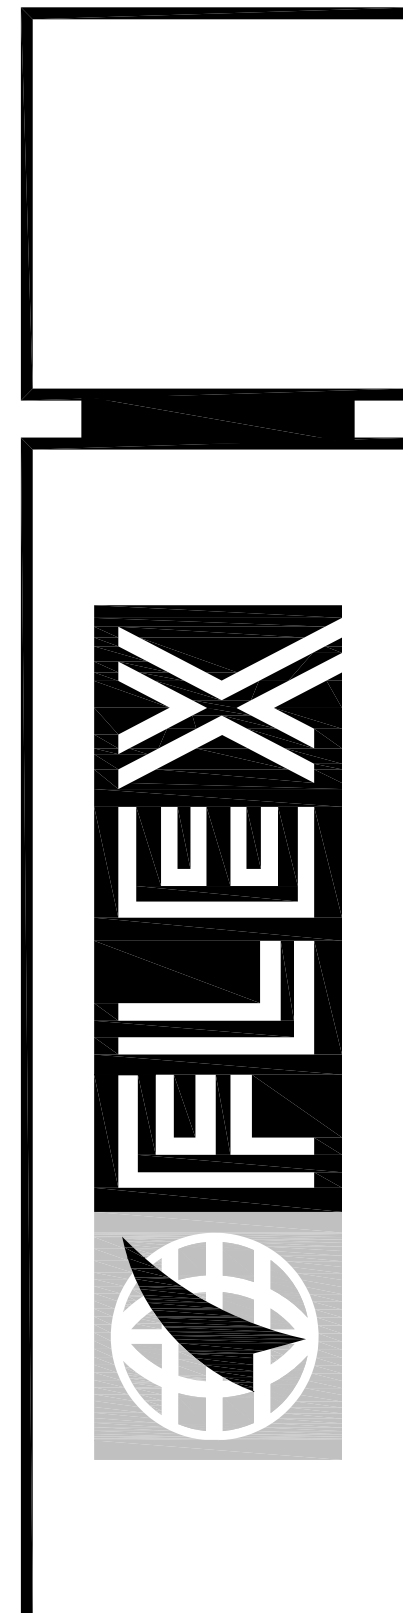

FLEX FILMS (USA) INC.
 1221 NORTH BLACK BRANCH ROAD
 ELIZABETHTOWN, KENTUCKY 42702
 PROJECT L-12 BOPET U.S.A.

DATE	REVISION
10-21-11	REVISION NUMBER ONE
01-04-12	REVISION NUMBER 3
PROJECT NO. 8529-02	DESIGNED BY EHF
	DRAWN BY GPT EFH
	CHECKED BY FH
	REVIEWED BY
DATE	JULY 2011
SCALE	AS NOTED

Engineers
Architects
Planners
OF KENTUCKY, INC.
 624 Wellington Way
 Lexington, KY 40503
 Phone: (606) 223-5694
 Fax: (606) 223-5607
 www.nseinc.com

DRAWING NO.
UFL-L12
S-120