


PARTIAL ELEVATION @ 33 LINE

ELEVATION @ 8 LINE

ELEVATION @ 16 LINE

WALL FRAMING ELEVATIONS

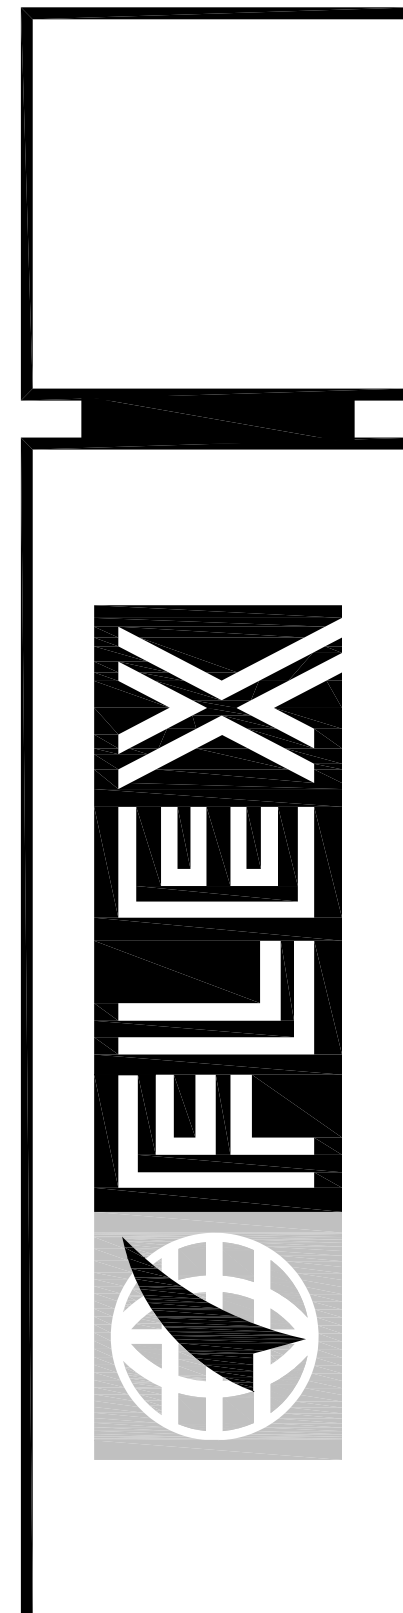

FLEX FILMS (USA) INC.
 1221 NORTH BLACK BRANCH ROAD
 ELIZABETHTOWN, KENTUCKY 42702

PROJECT L-12 BOPET U.S.A.

DATE	REVISION
11-15-11	REVISION NUMBER ONE
01-04-12	REVISION NUMBER TWO
01-04-12	REVISION NUMBER THREE

DESIGNED BY: EFH
 DRAWN BY: GPT/EFH
 CHECKED BY: FH
 REVIEWED BY:
 DATE: JULY 2011
 SCALE: AS NOTED

PROJECT NO. 8529-02
 DESIGNED BY: EFH
 DRAWN BY: GPT/EFH
 CHECKED BY: FH
 REVIEWED BY:
 DATE: JULY 2011
 SCALE: AS NOTED

nse
OF KENTUCKY, INC.
 Engineers
 Architects
 Planners
 624 Wellington Way
 Lexington, KY 40503
 Phone: (606) 223-5694
 Fax: (606) 223-5697
 www.nseinc.com

DRAWING NO.
**UFL-L12
 S-201**