



ELEVATION @ 16.6 LINE
1 DETAIL
 S-211 GIRTS ARE CENTERED ON GRID LINE

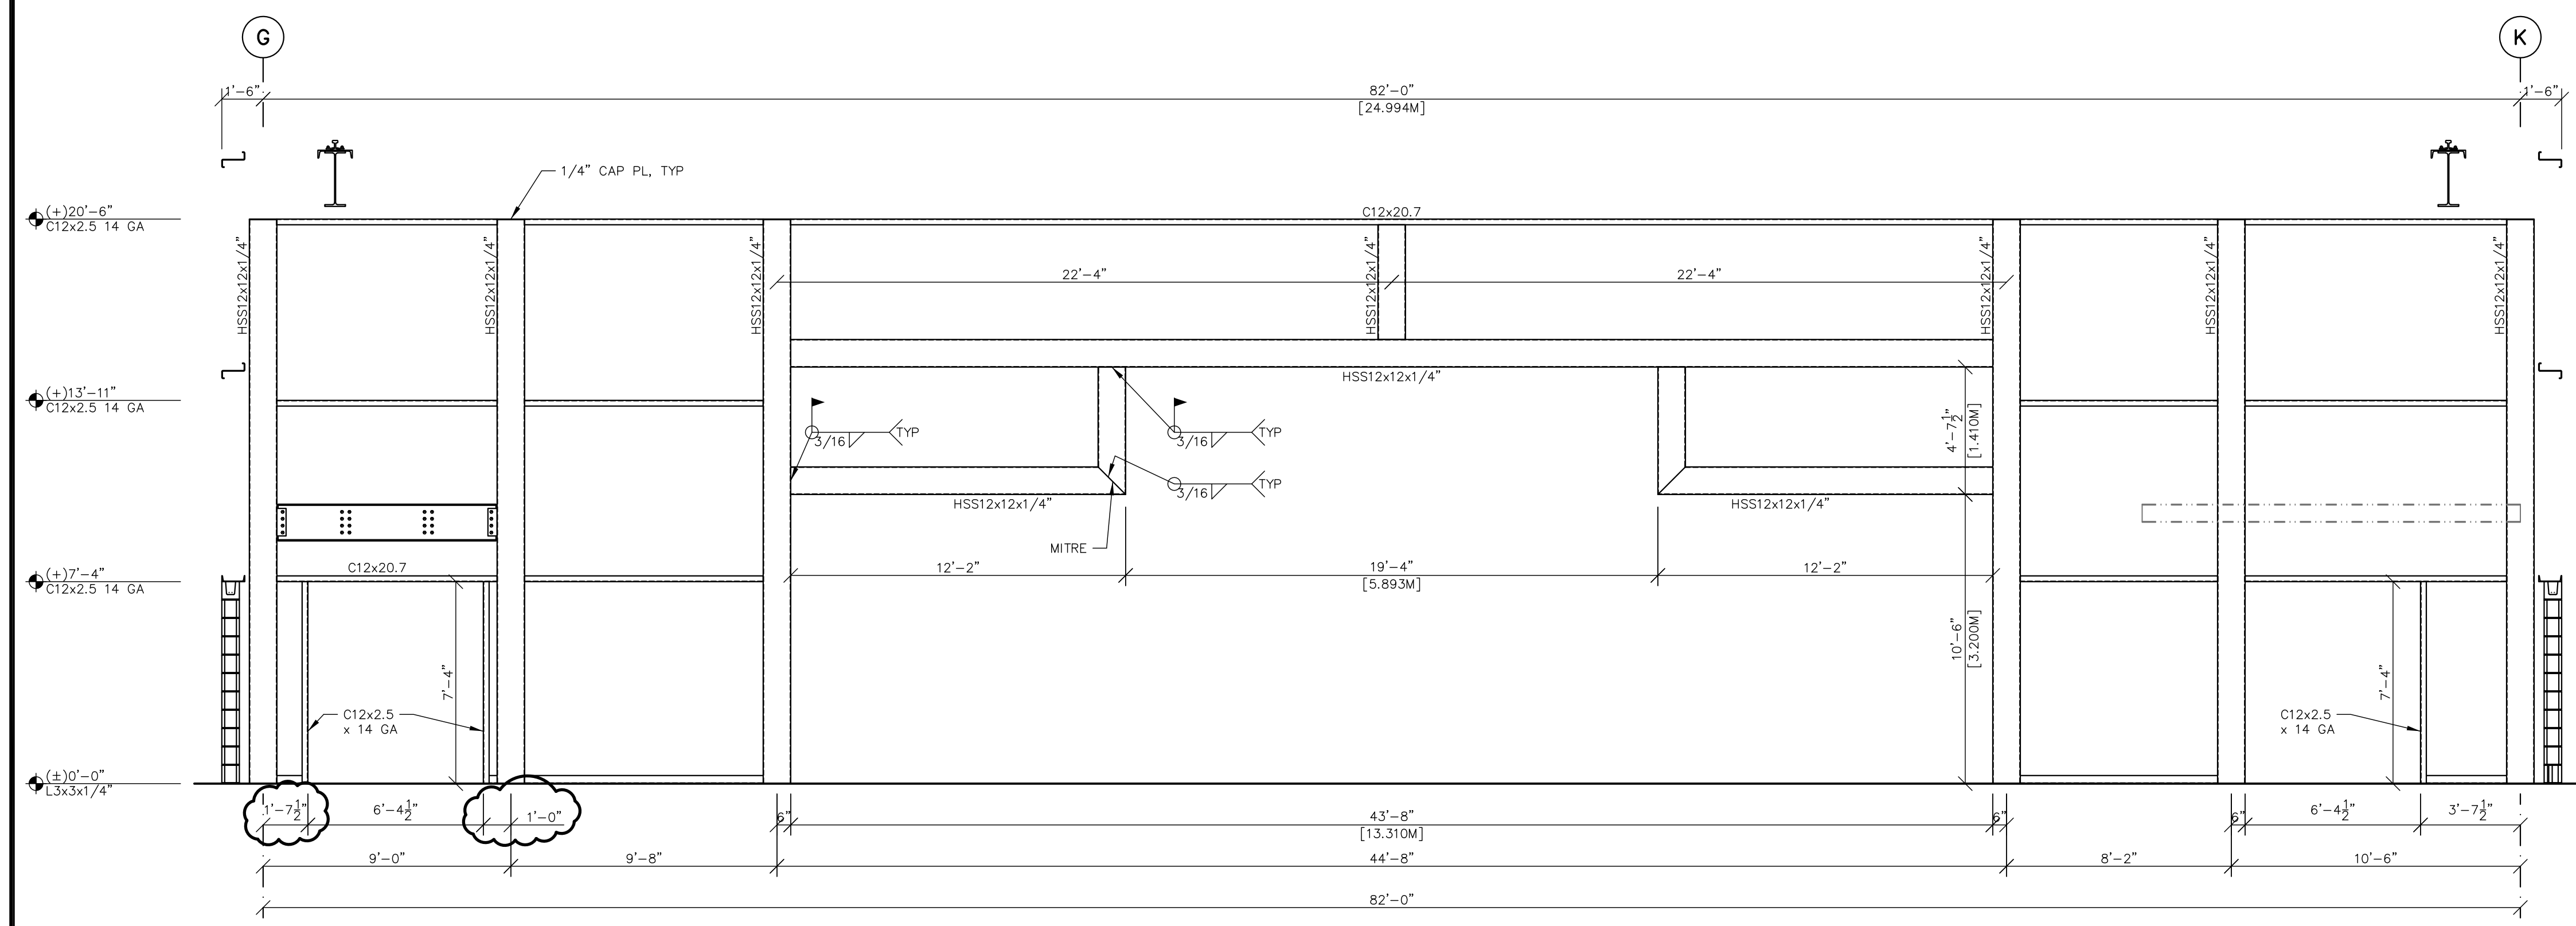

ELEVATION @ 16.7 LINE
2 DETAIL
 S-211 GIRTS ARE CENTERED ON GRID LINE

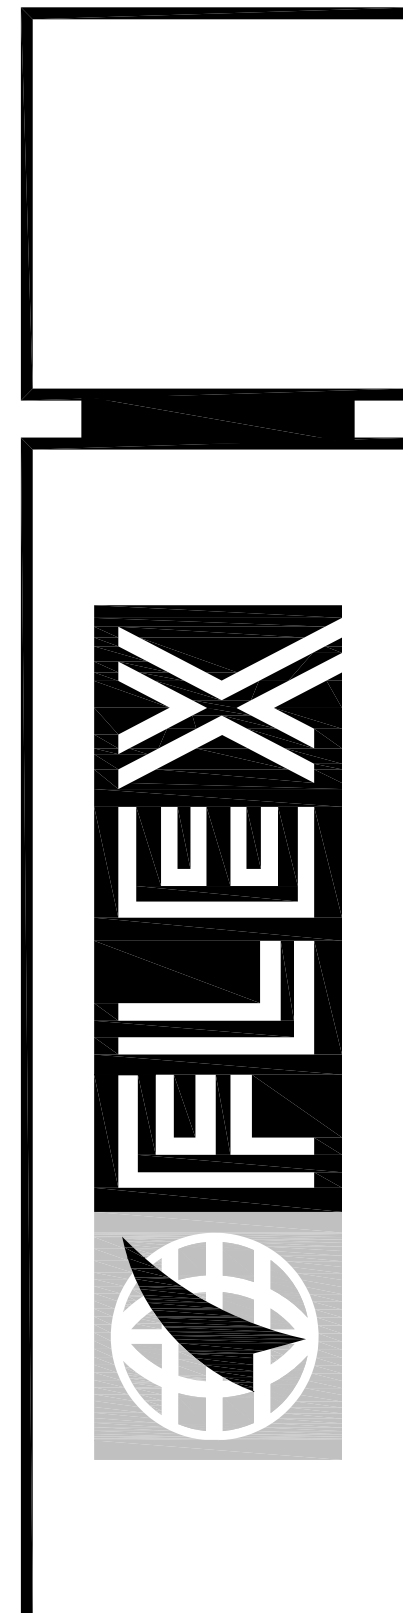

FLEX FILMS (USA) INC.
 1221 NORTH BLACK BRANCH ROAD
 ELIZABETHTOWN, KENTUCKY 42702
 PROJECT L-12 BOPET U.S.A.

DATE	REVISION	BY
10-21-02	REVISION NUMBER ONE	
01-04-12	REVISION NUMBER 3	

PROJECT NO. 8529-02
 DESIGNED BY EFH
 DRAWN BY GPT/EFH
 CHECKED BY FH
 REVIEWED BY
 DATE JULY 2011
 SCALE AS NOTED

© 2011 FLEX FILMS (USA) INC. All rights reserved. This drawing is the property of FLEX FILMS (USA) INC. and is not to be reproduced, stored in a retrieval system, or transmitted in any form or by any means, electronic, mechanical, photocopying, recording, or by any information storage and retrieval system, without the prior written permission of FLEX FILMS (USA) INC.

nse
 OF KENTUCKY, INC.
 Engineers
 Architects
 Planners
 Phone: (859)223-5694
 Lexington, KY 40503
 Fax: (859)223-5697
 www.nseinc.com

DRAWING NO.
**UFL-L12
 S-211**

WALL FRAMING DETAILS