
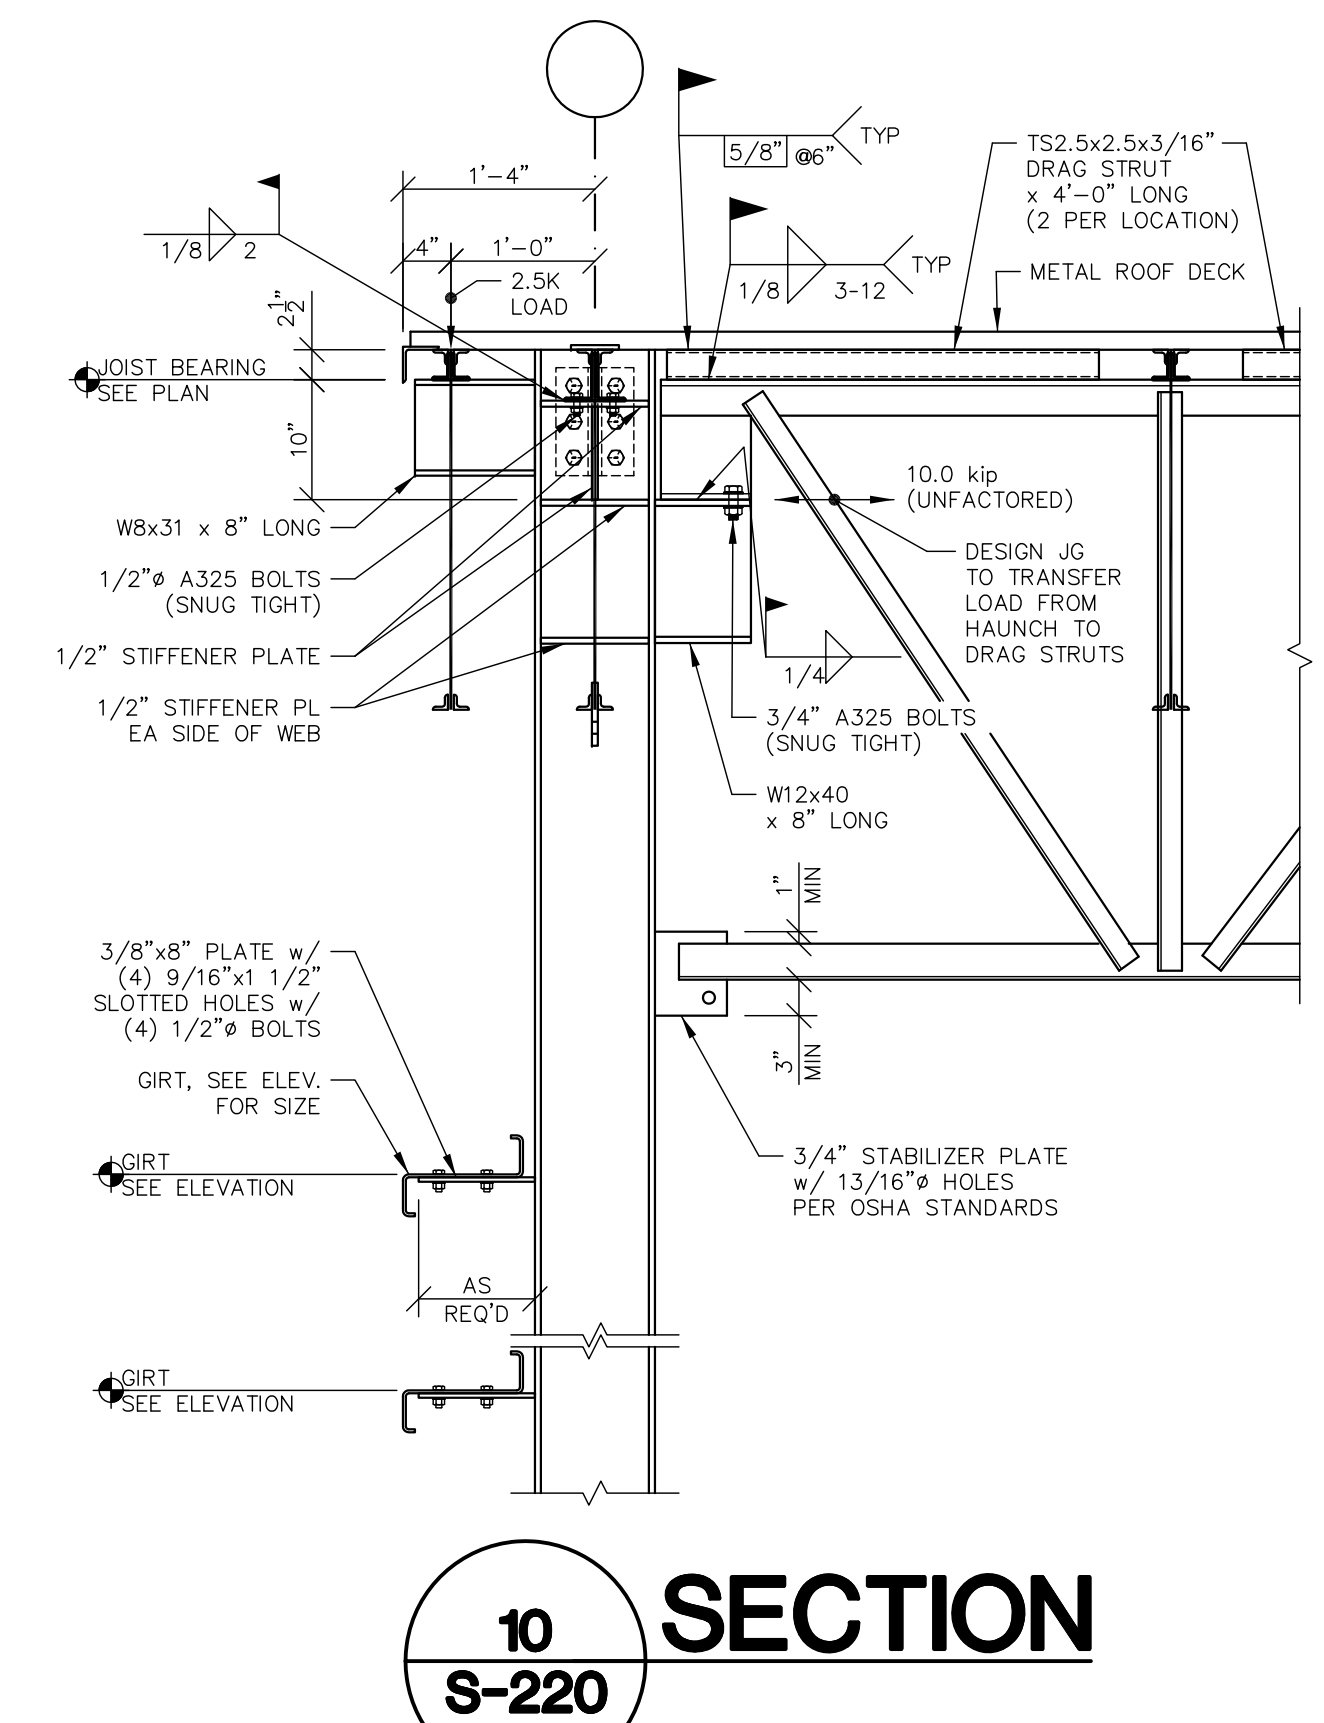
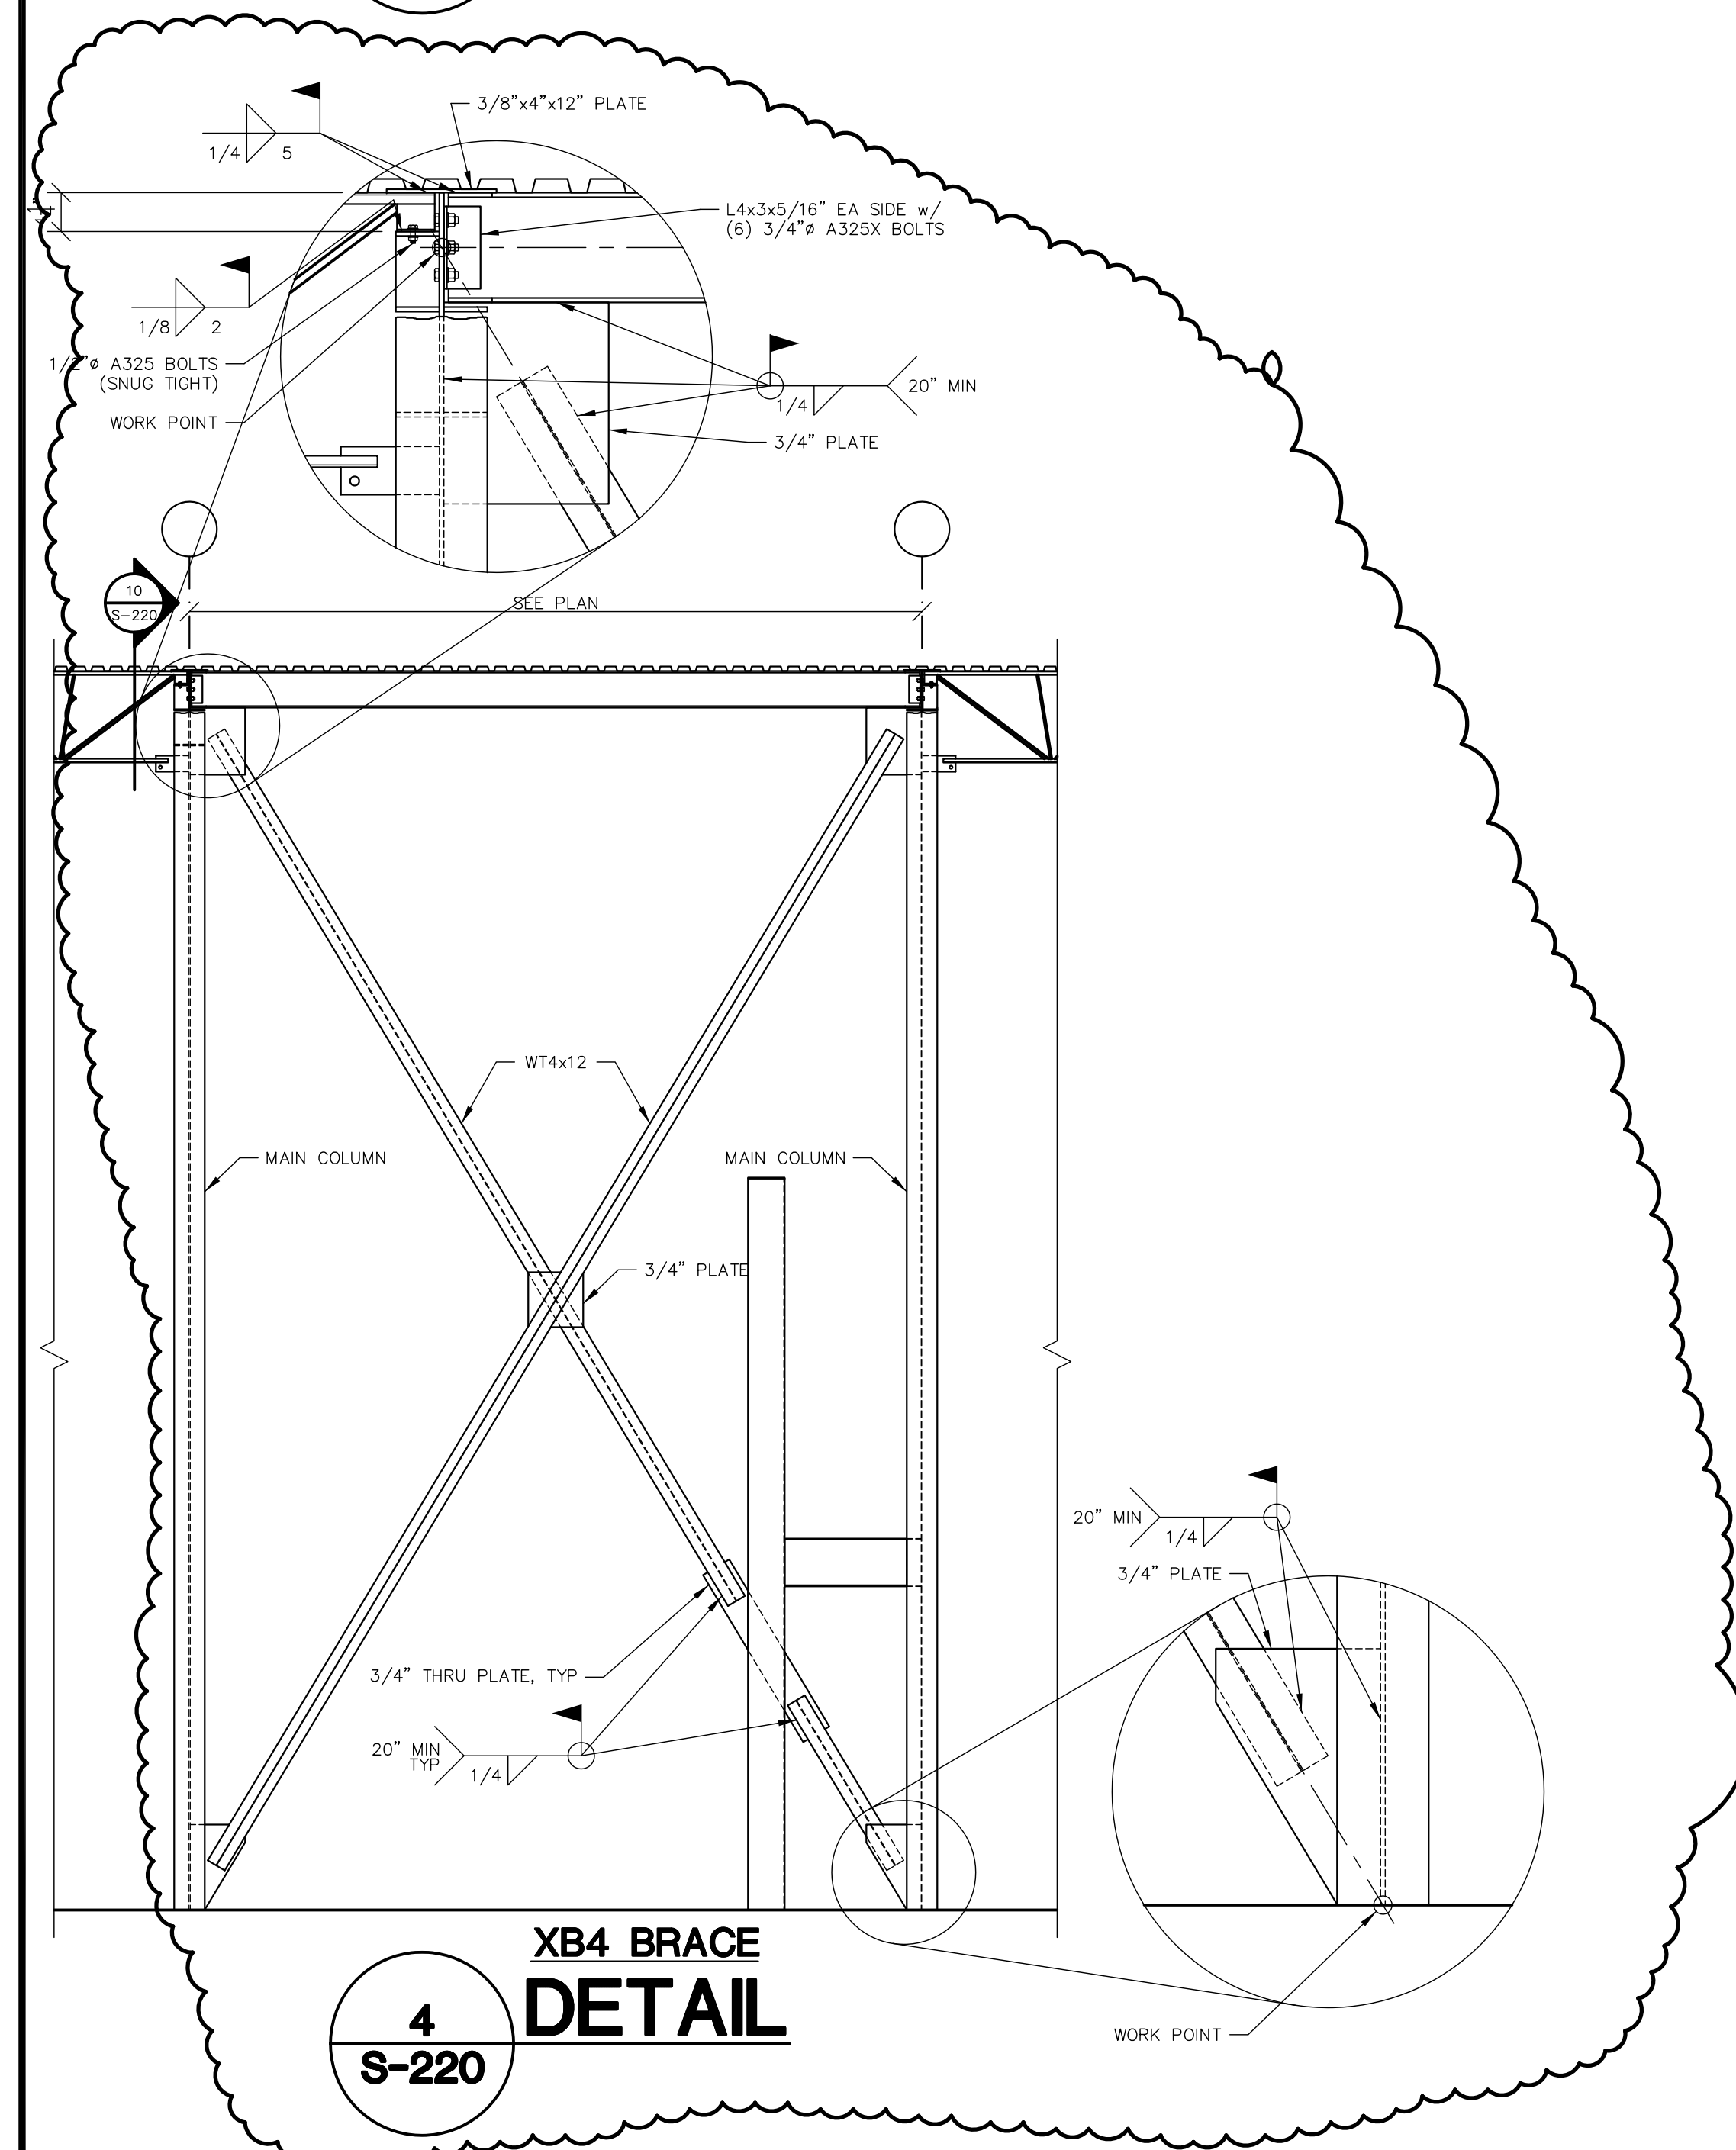
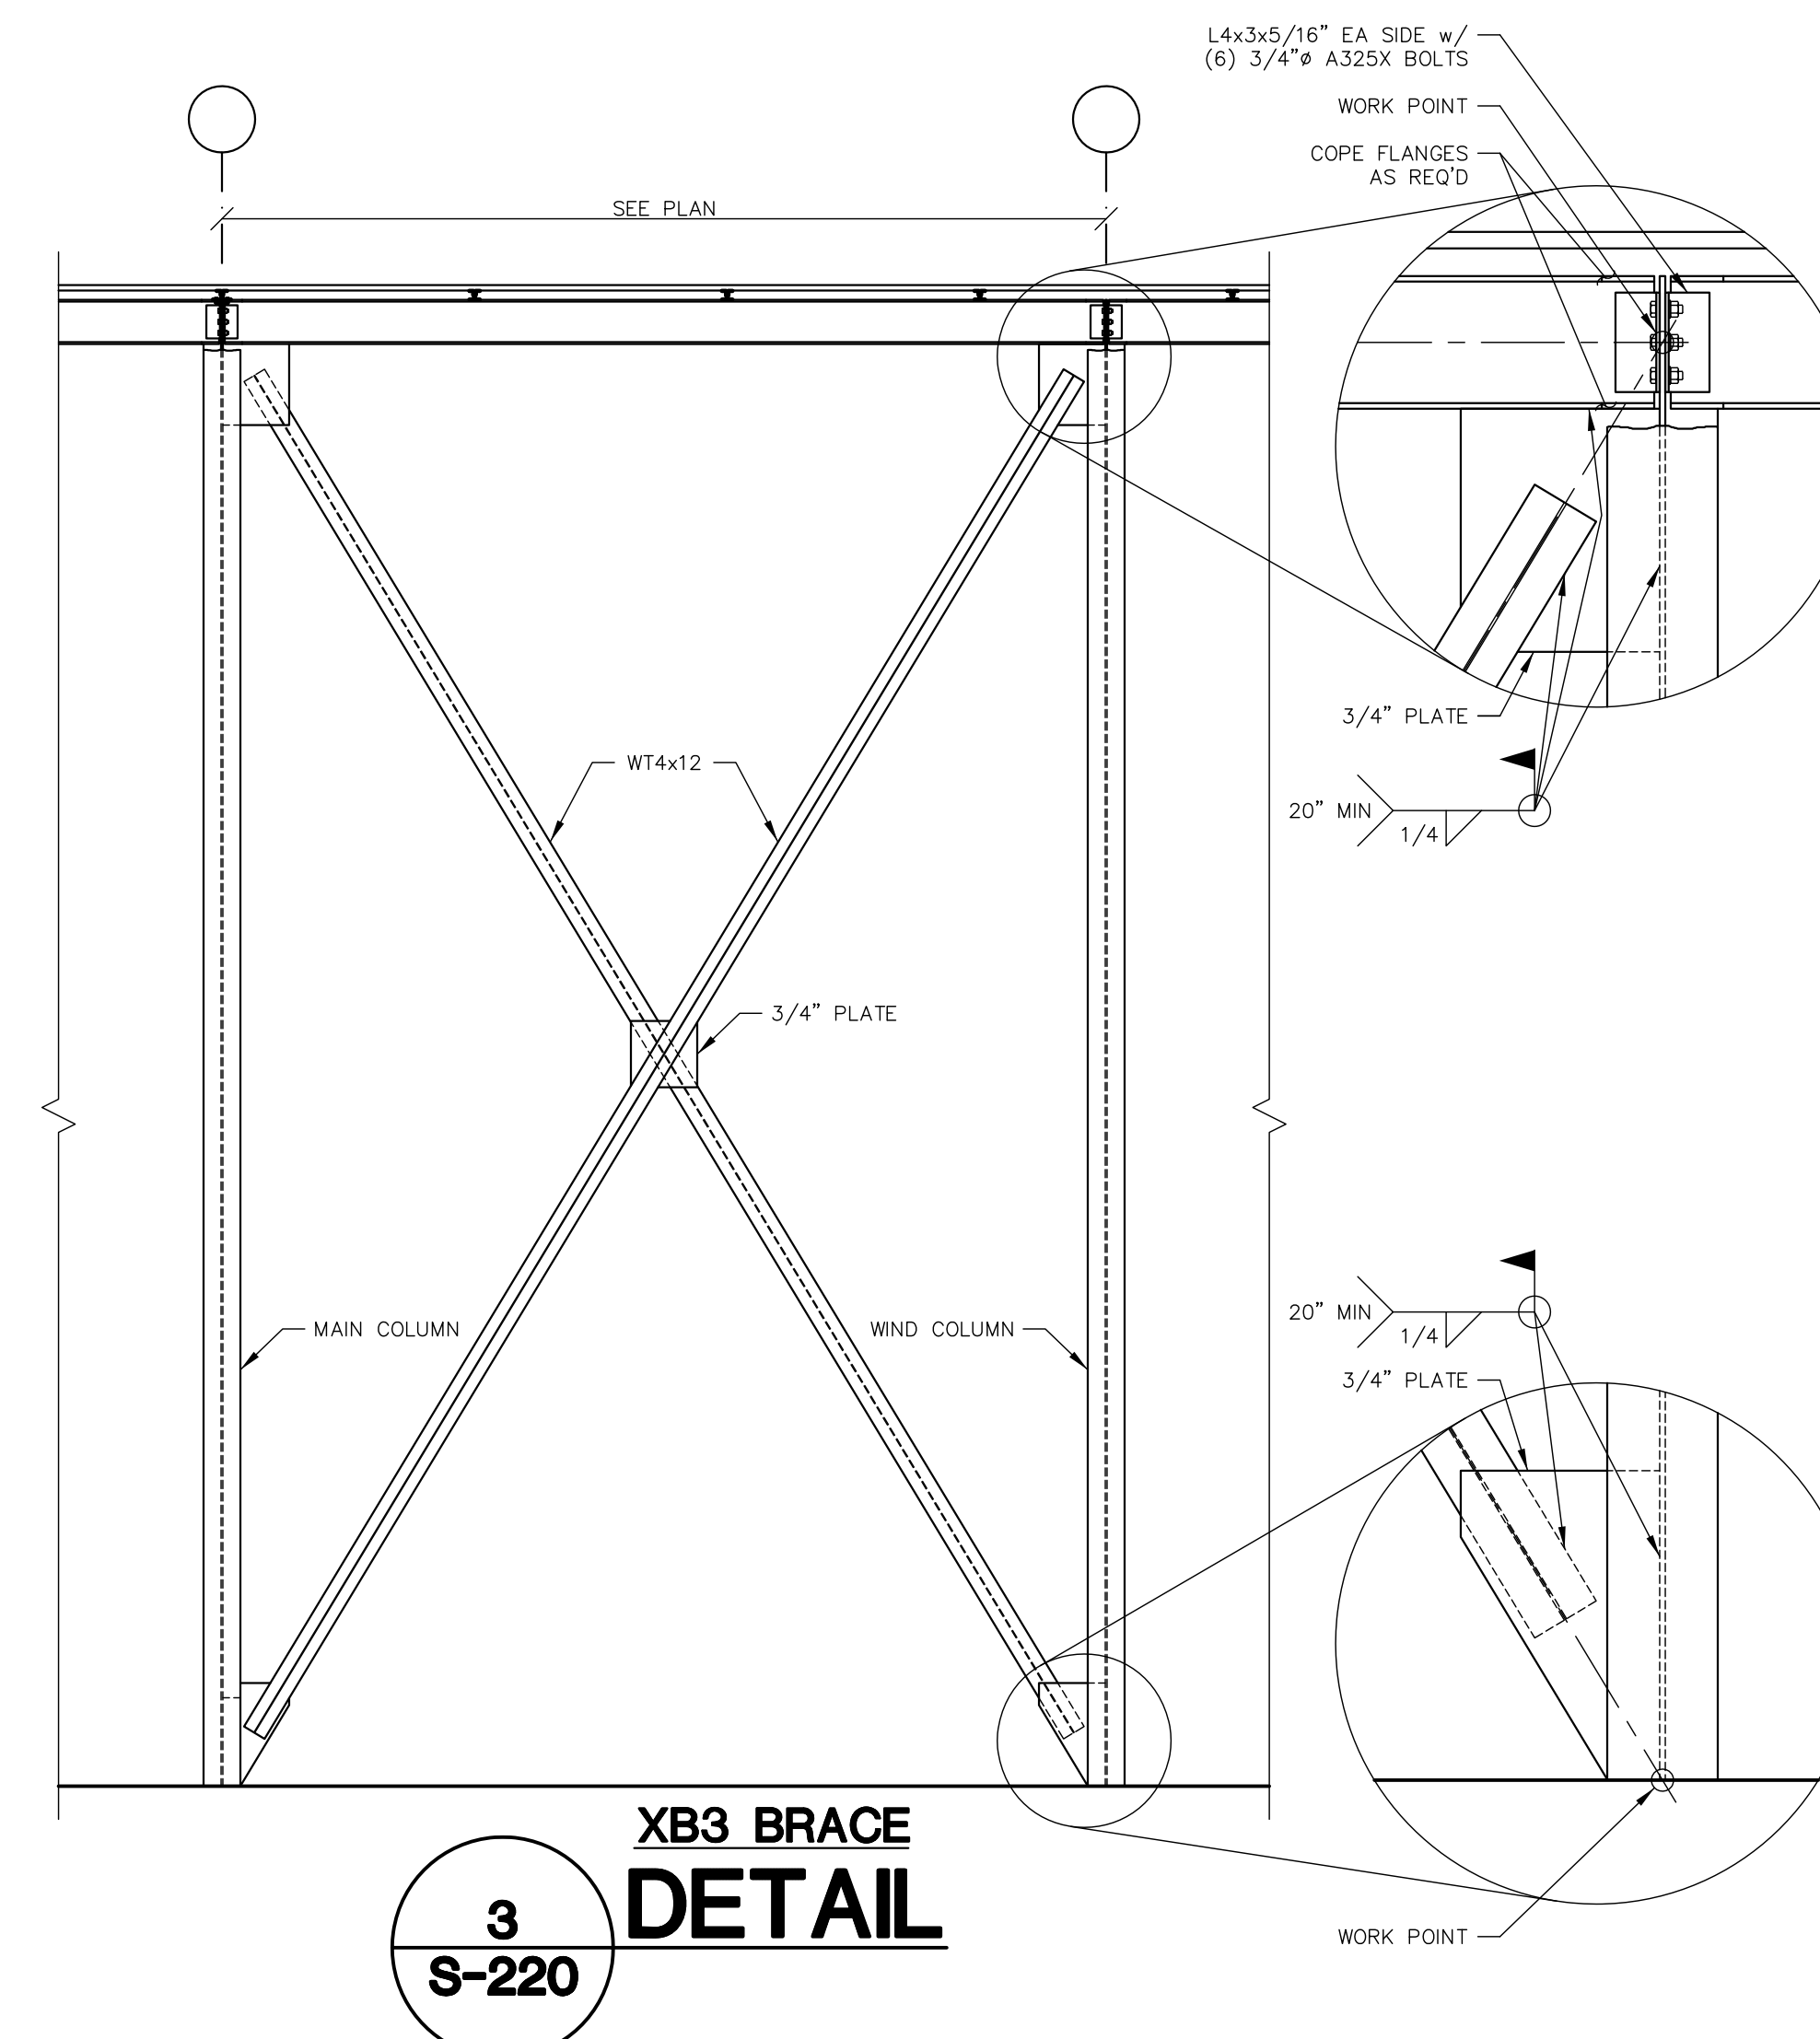
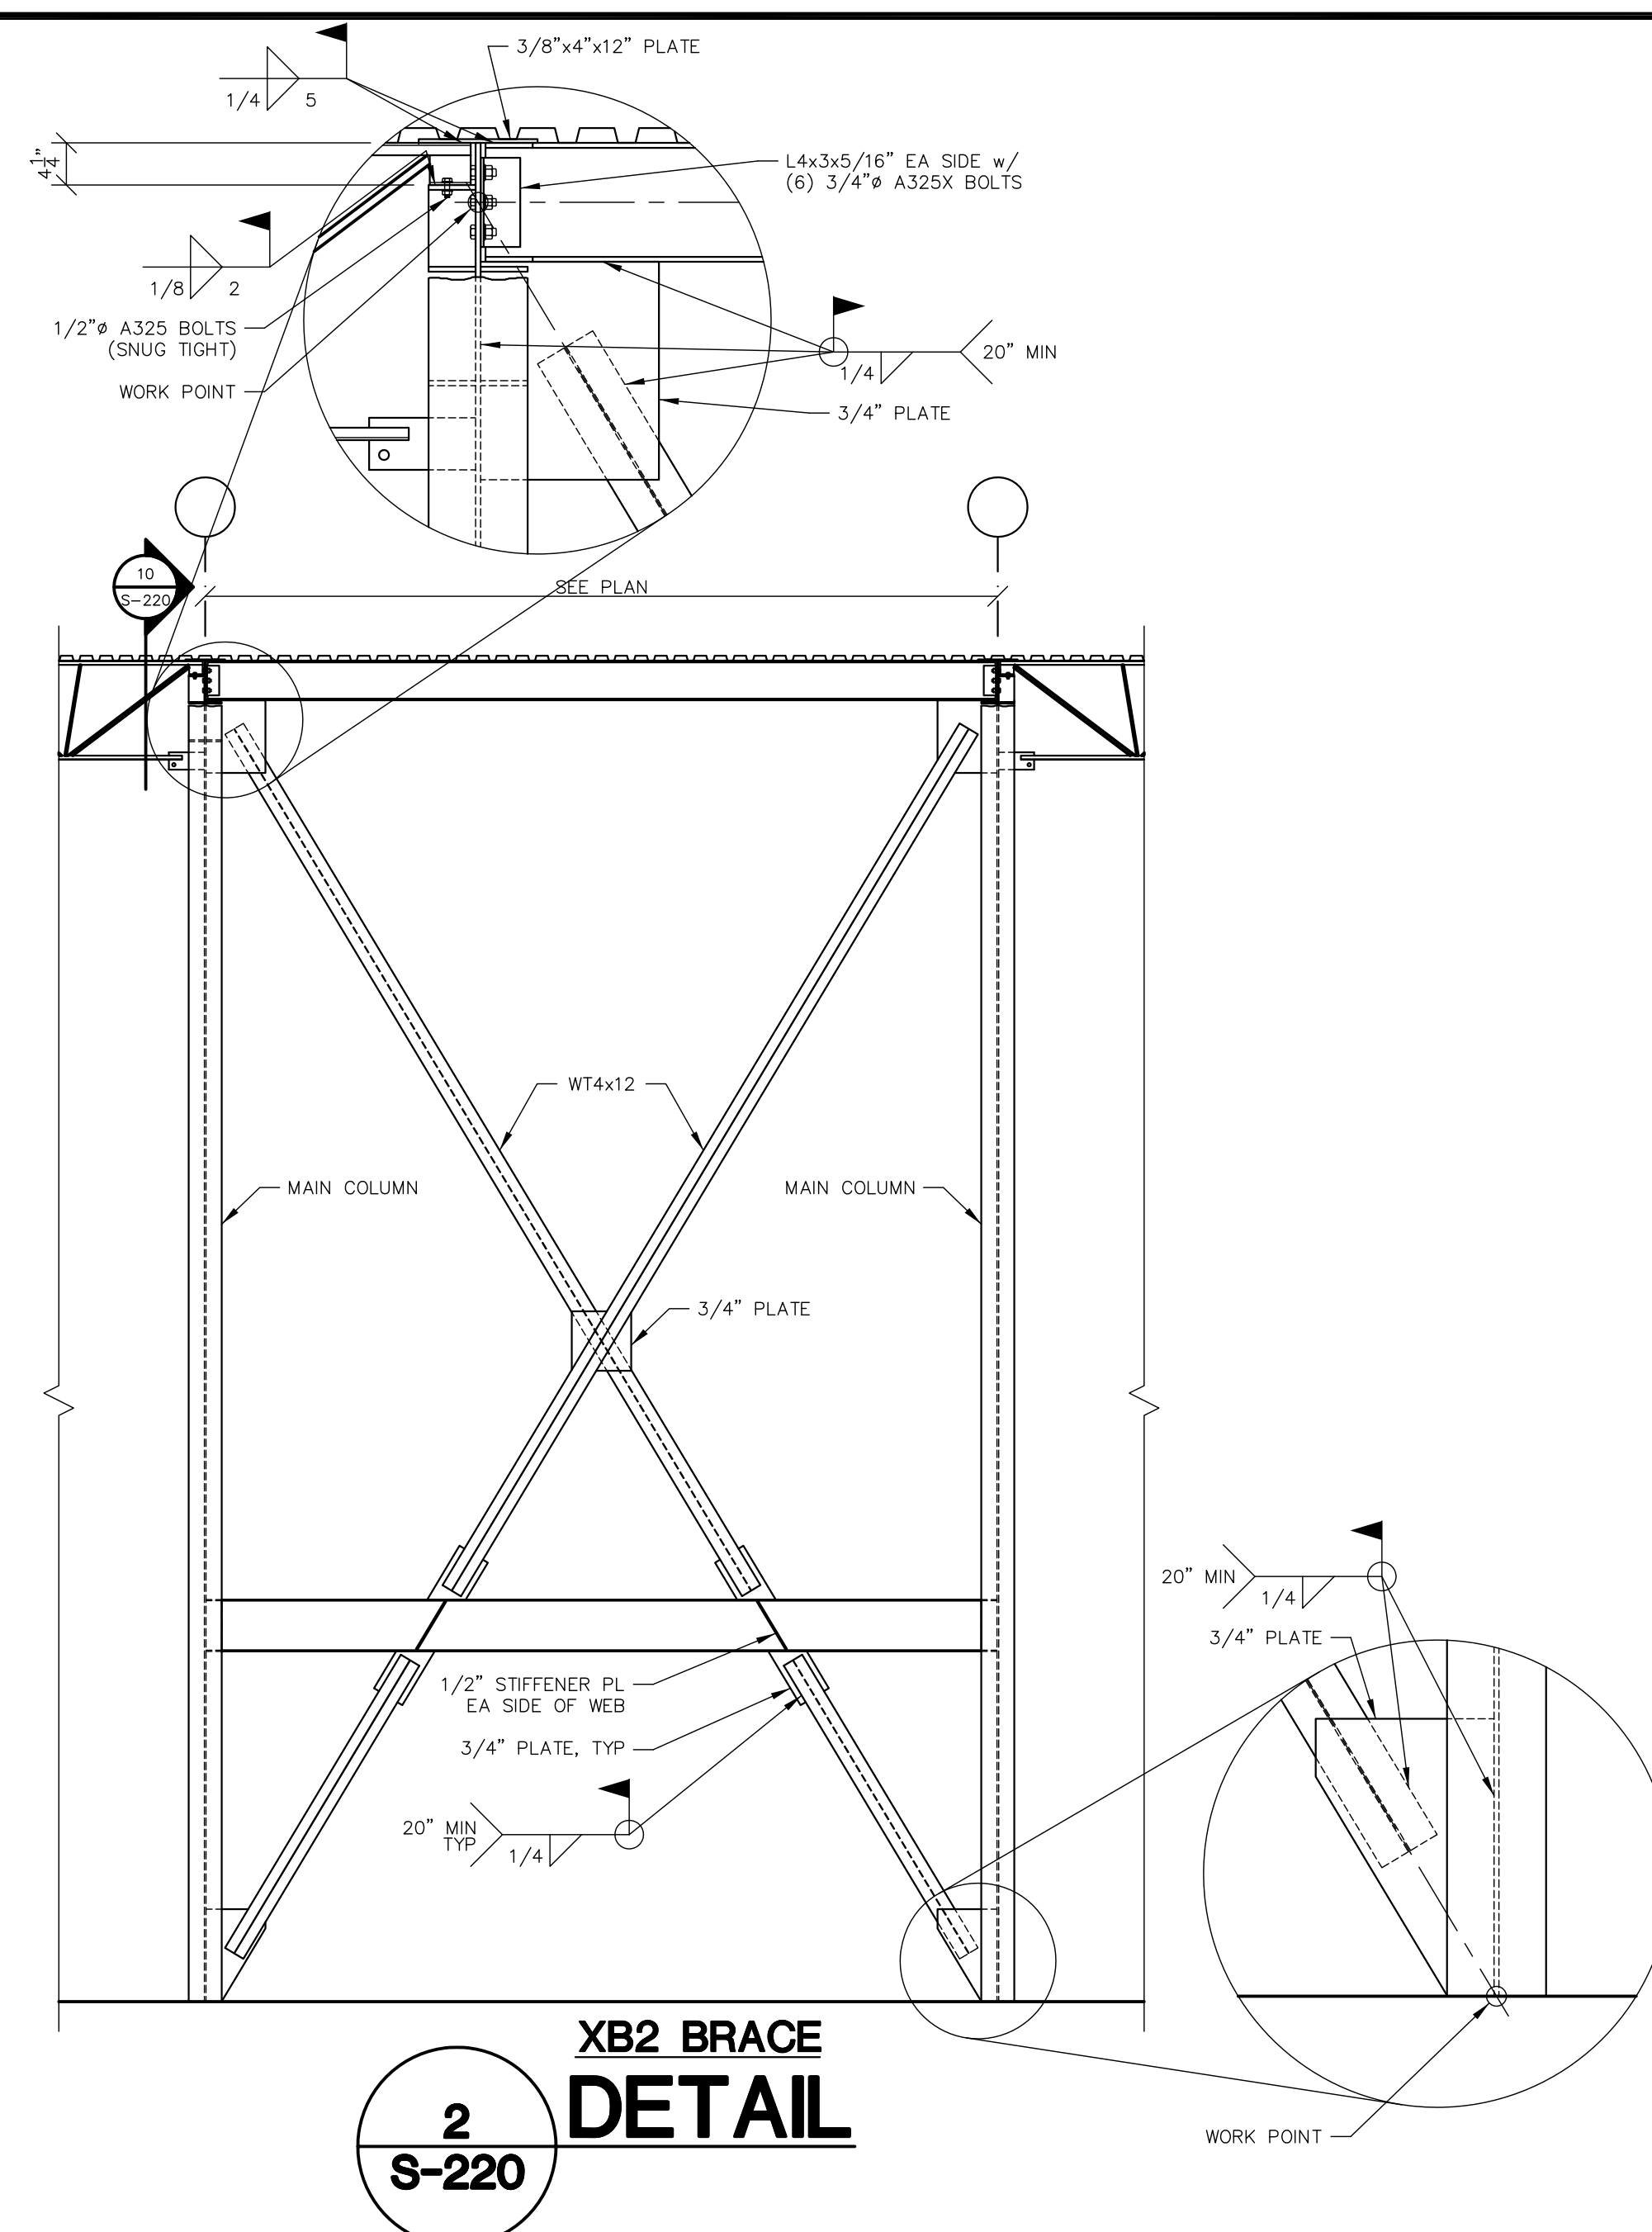


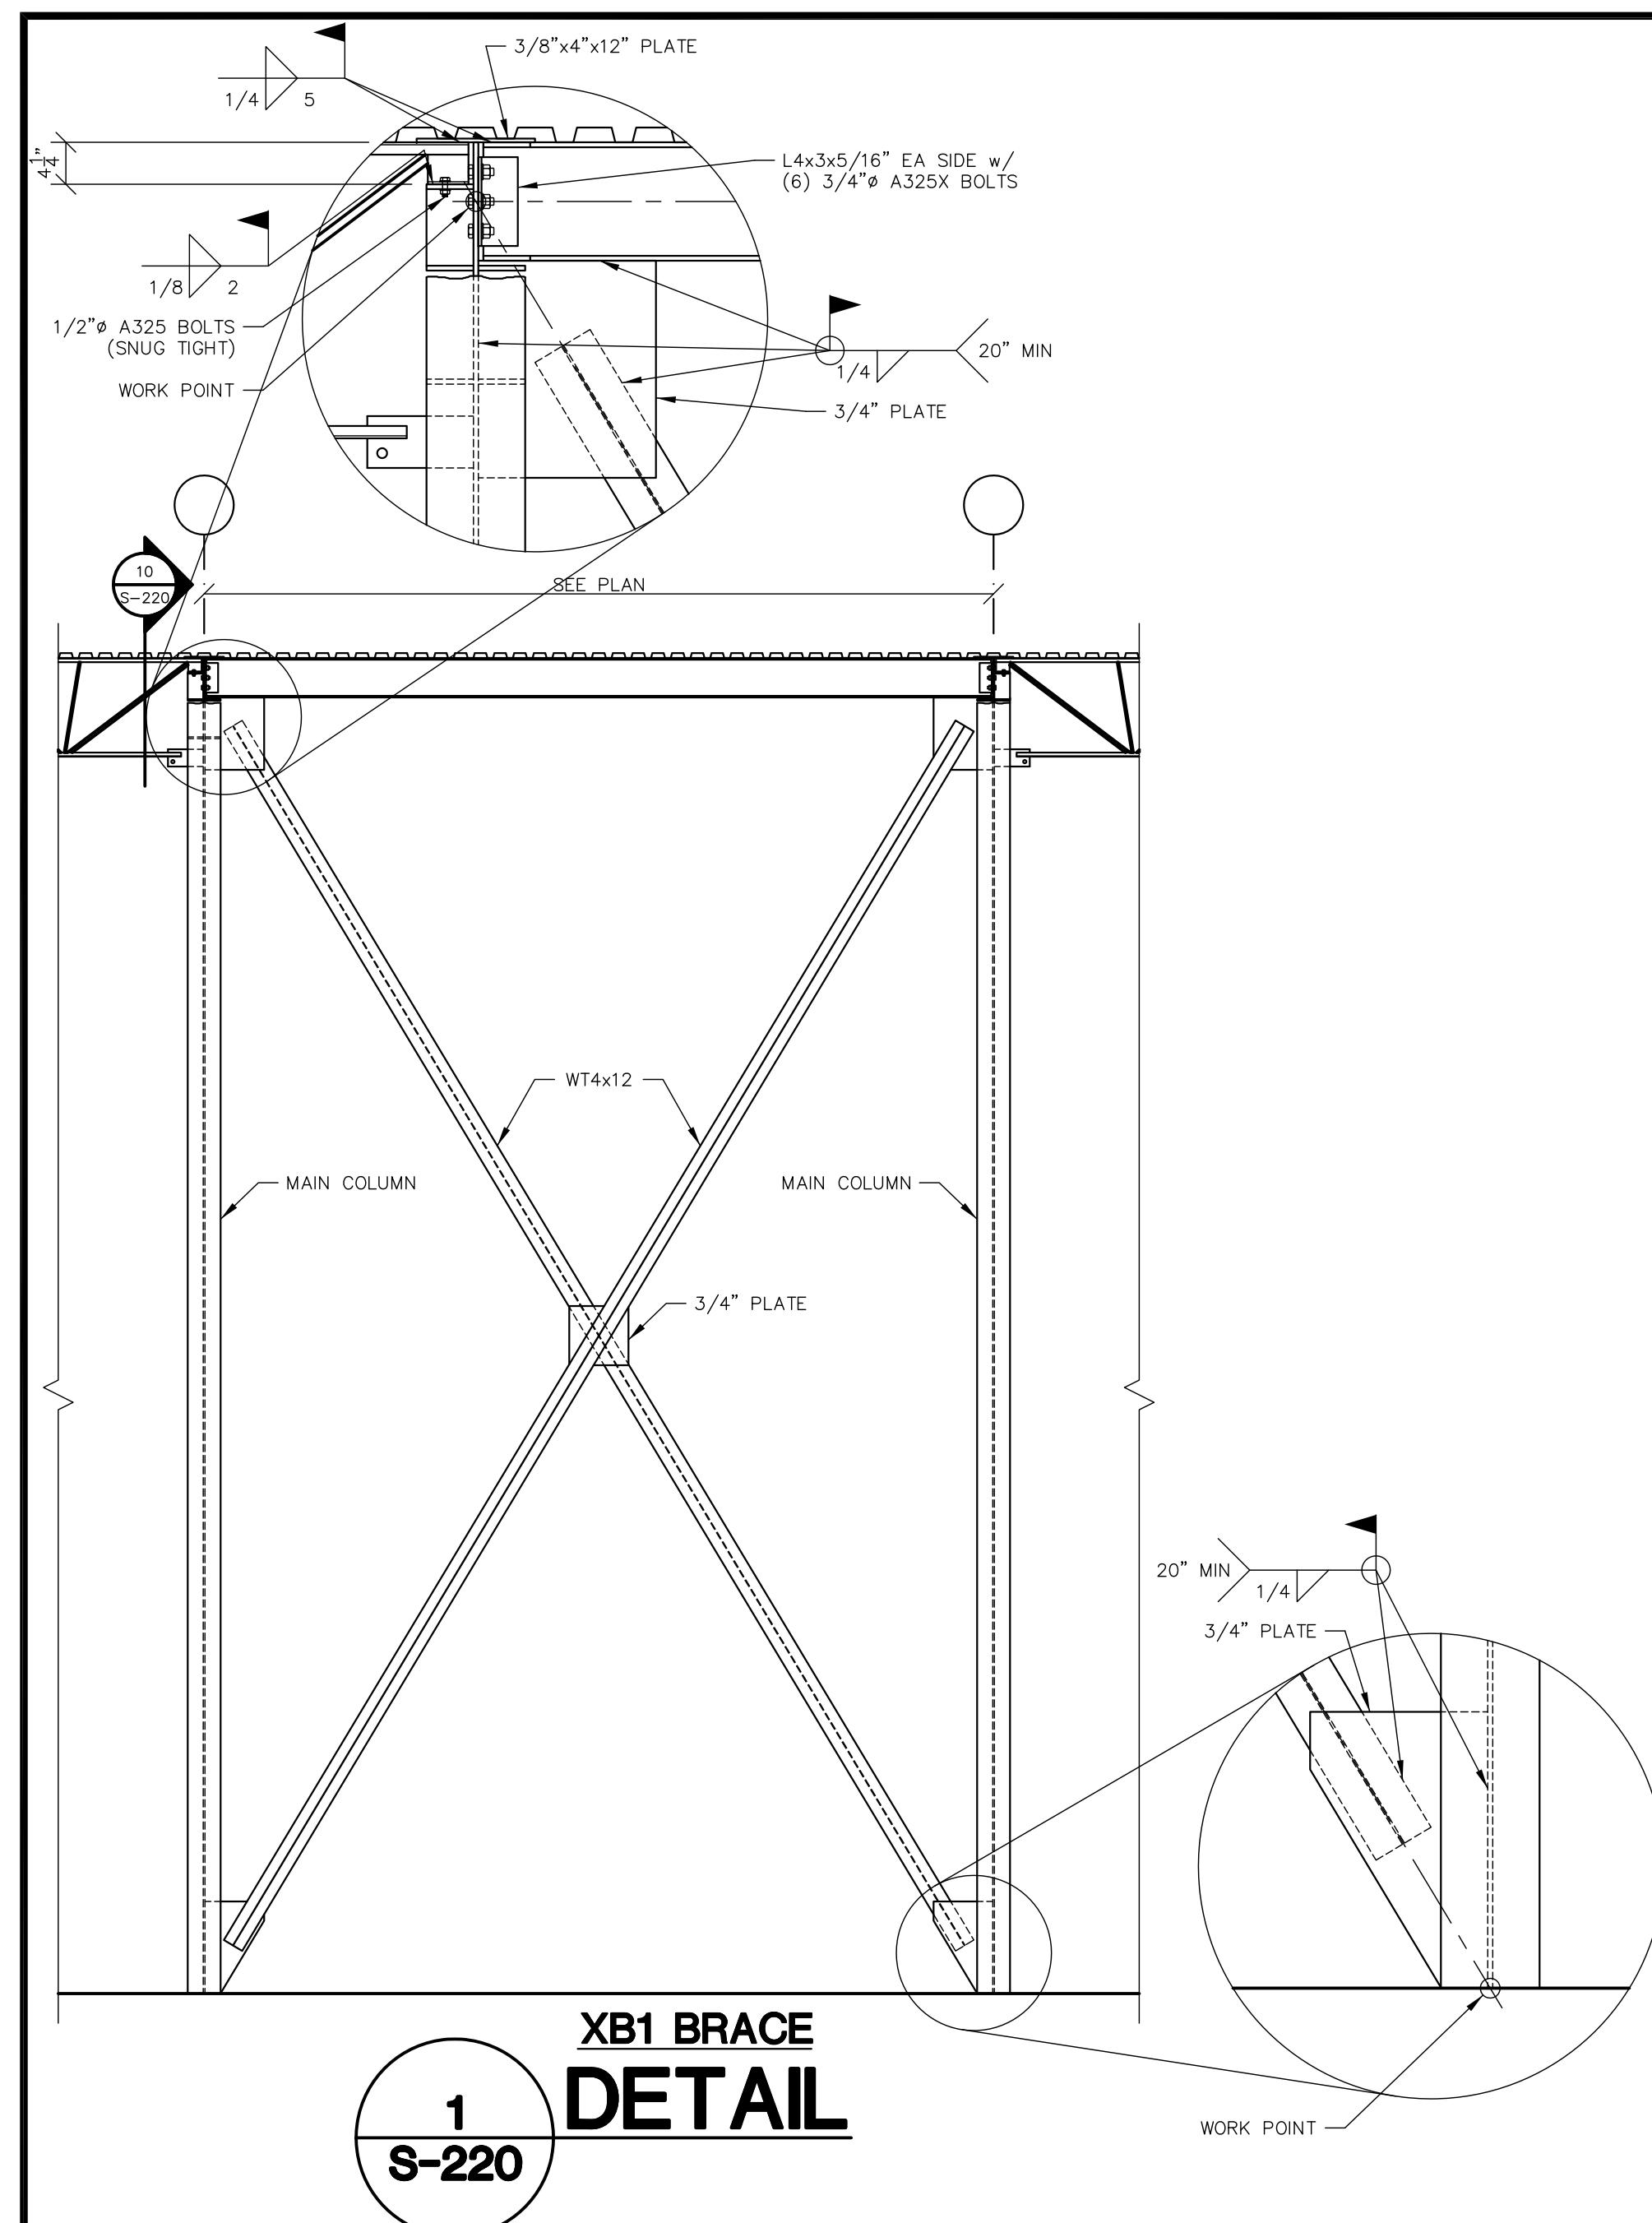

10-21-11	REVISION NUMBER ONE
01-04-12	REVISION NUMBER 3

PROJECT NO. 0529-02	DESIGNED BY EFH
	DRAWN BY SP/ EFH
	CHECKED BY FH
	REVIEWED BY
DATE JULY 2011	
SCALE AS NOTED	

msc OF KENTUCKY, INC.

Engineers
Architects
Planners

624 Wellington Way
Lexington, KY 40503
www.mscellex.com

Phone: (859)223-5684
Fax: (859)223-2607