




1 SECTION
S-300 GRIDLINES 1 - 3

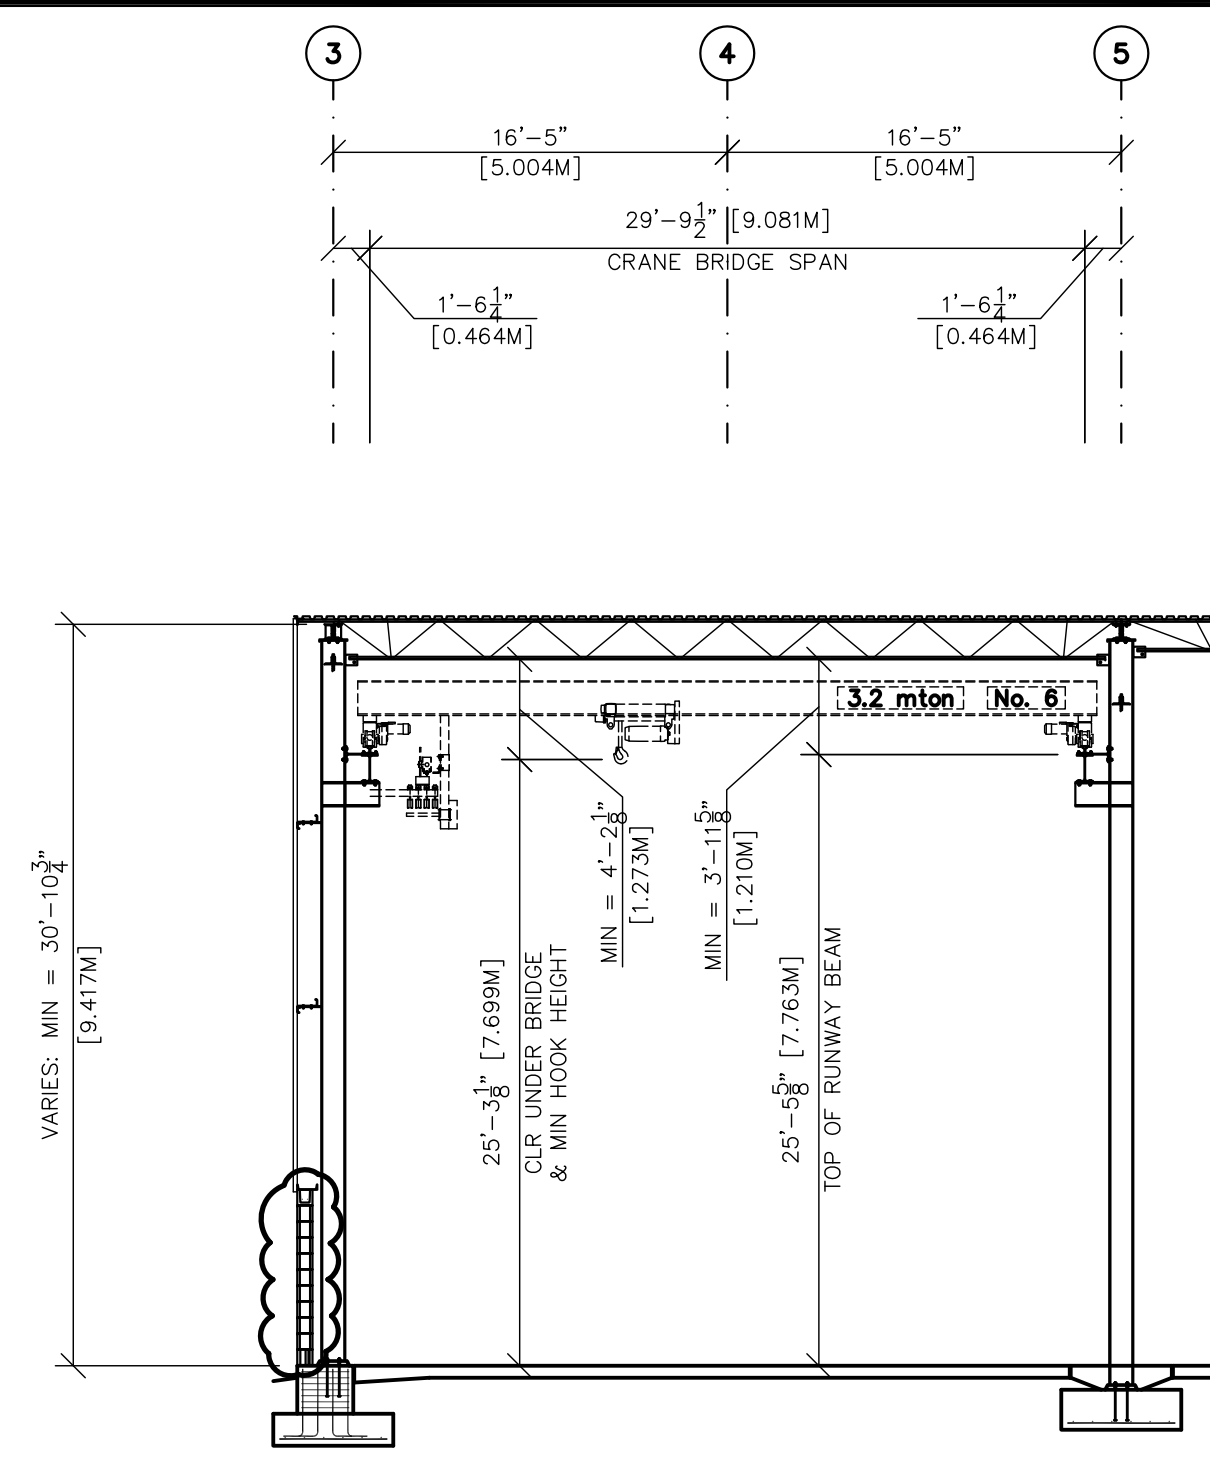


2 SECTION
S-300 GRIDLINES A.1 - C

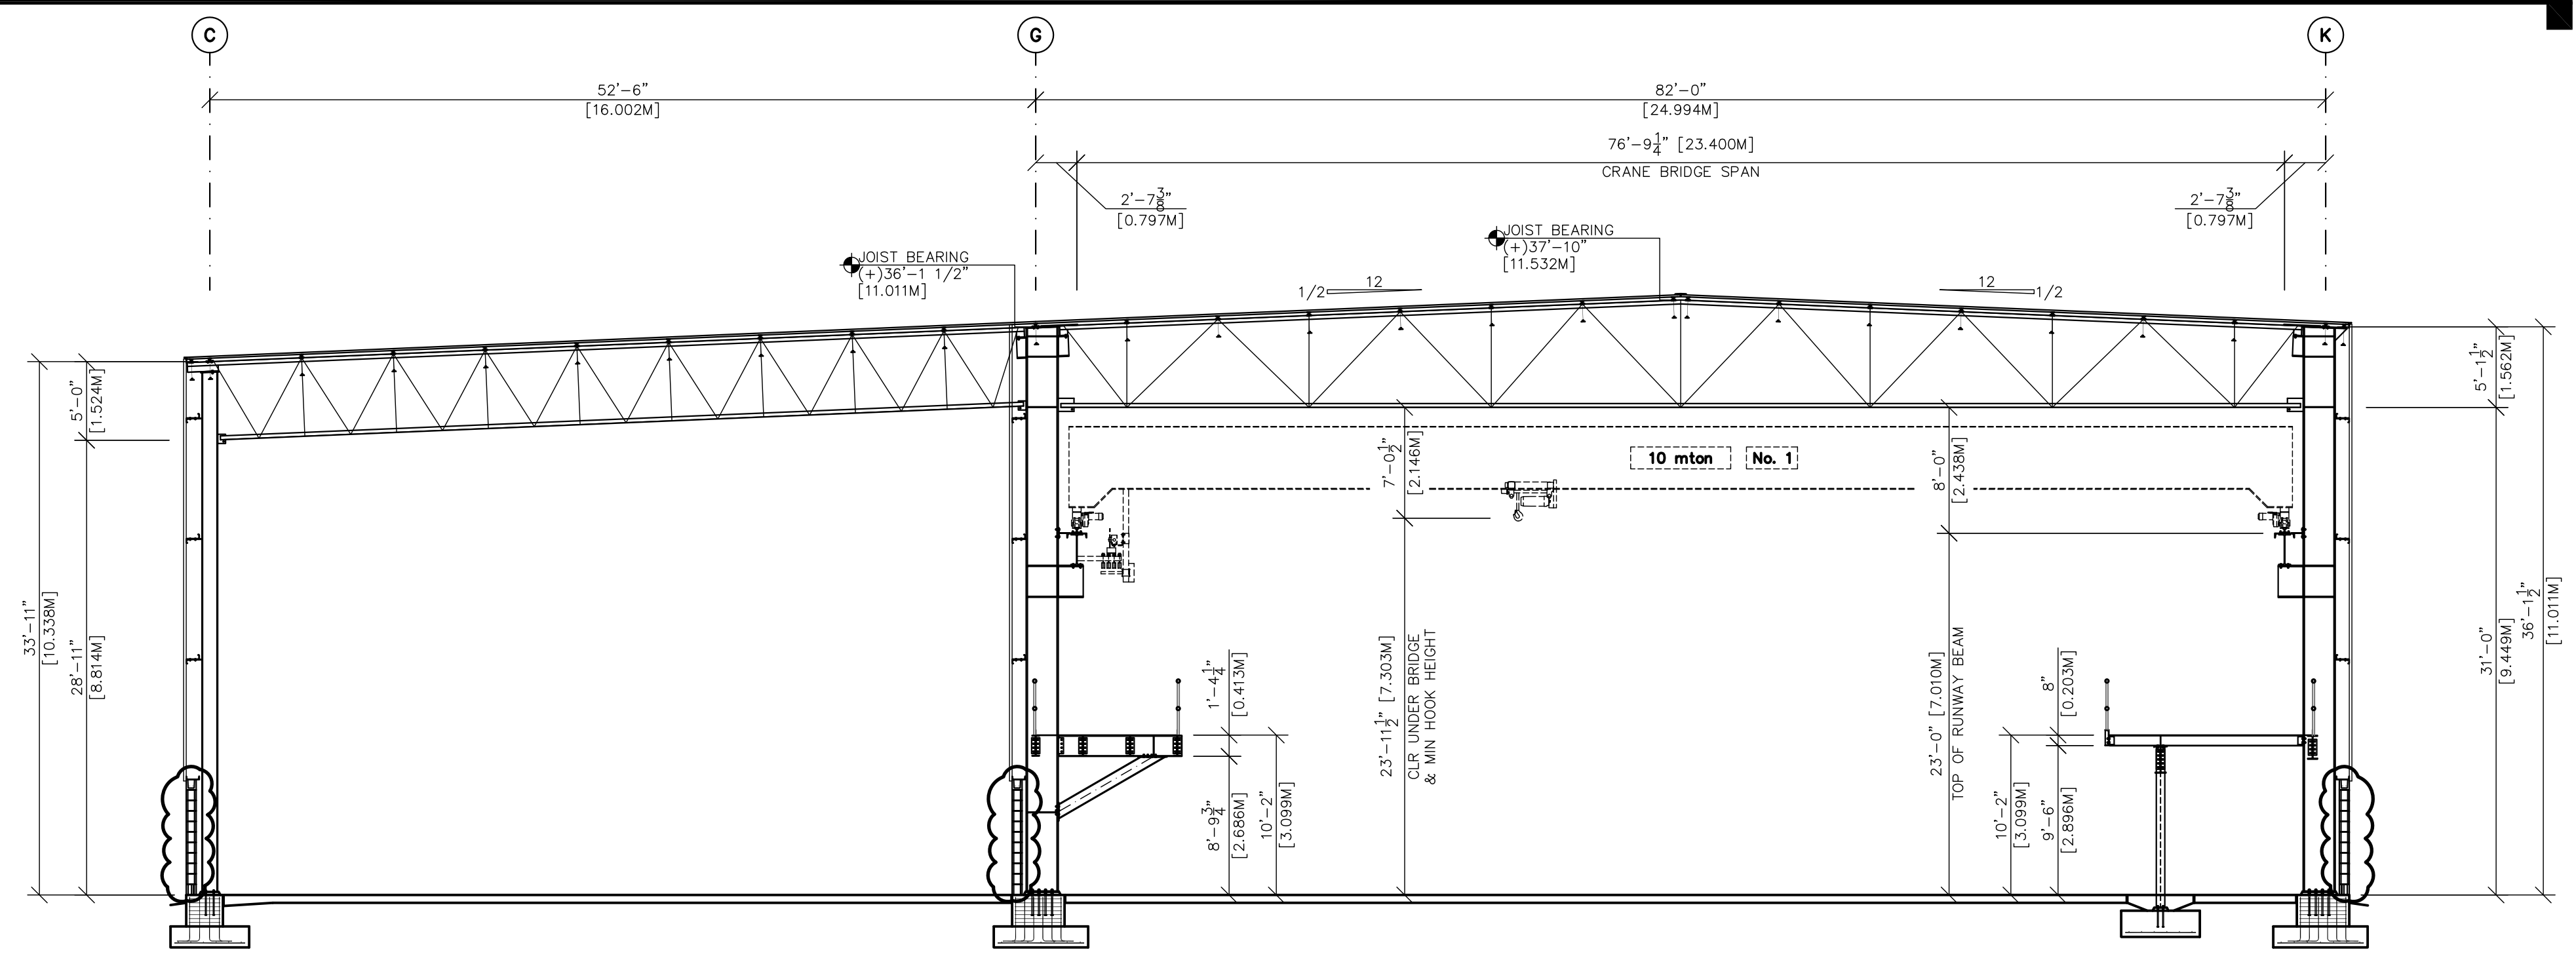

3 SECTION
S-300 GRIDLINES 12 - 16

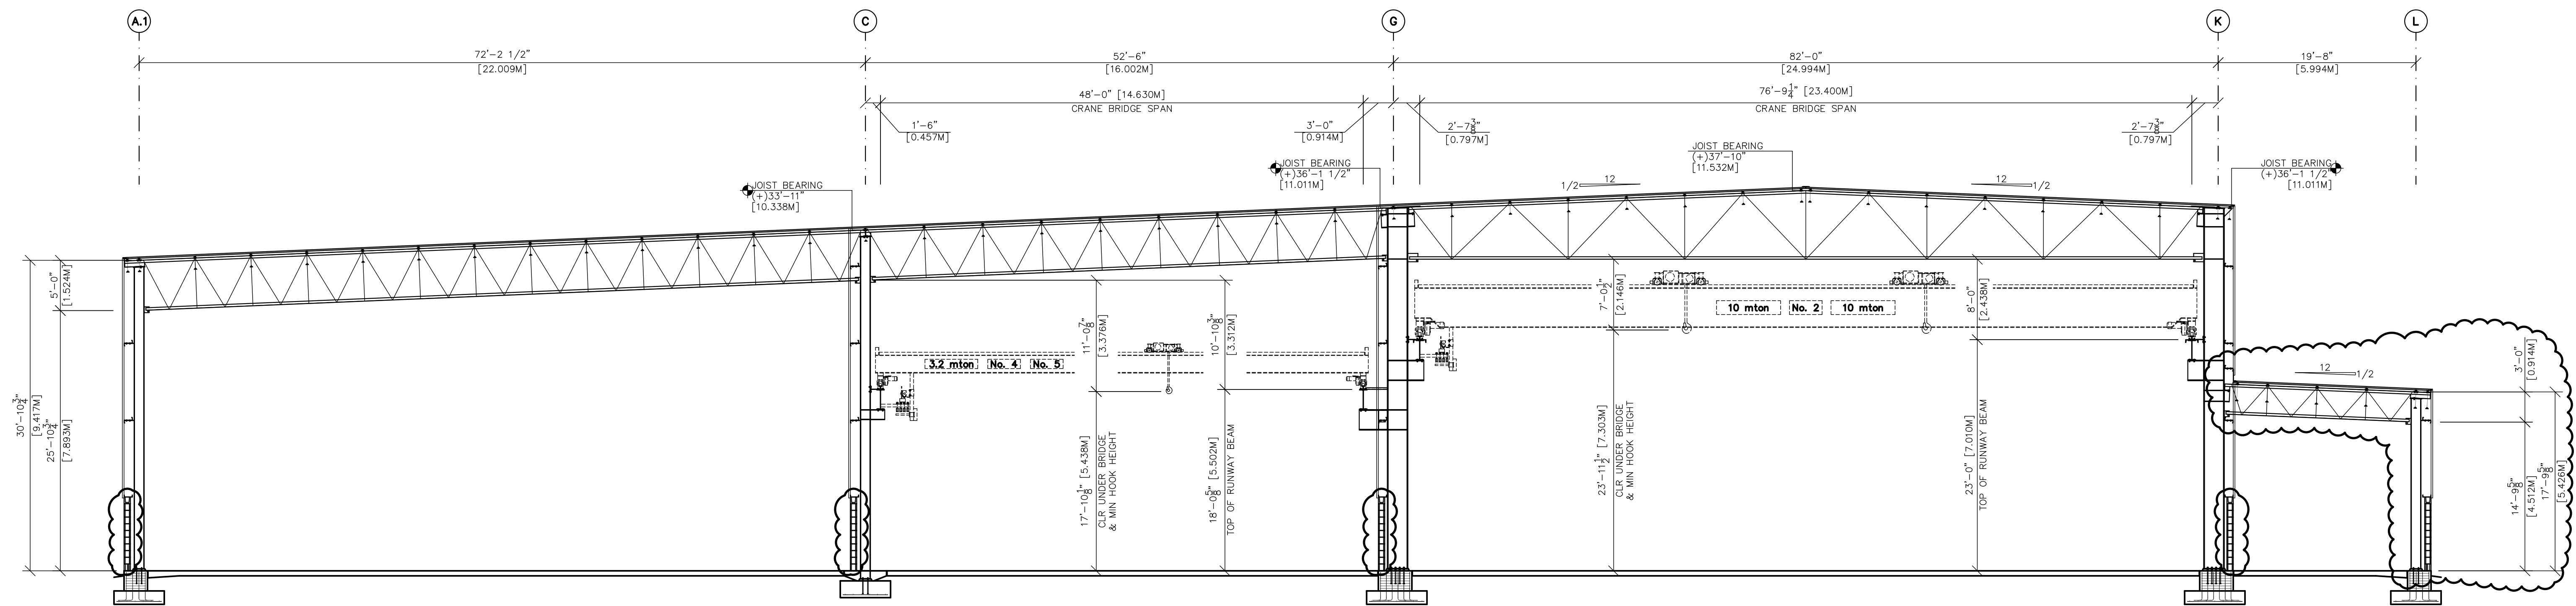


4 SECTION
S-300 GRIDLINES 20 - 33

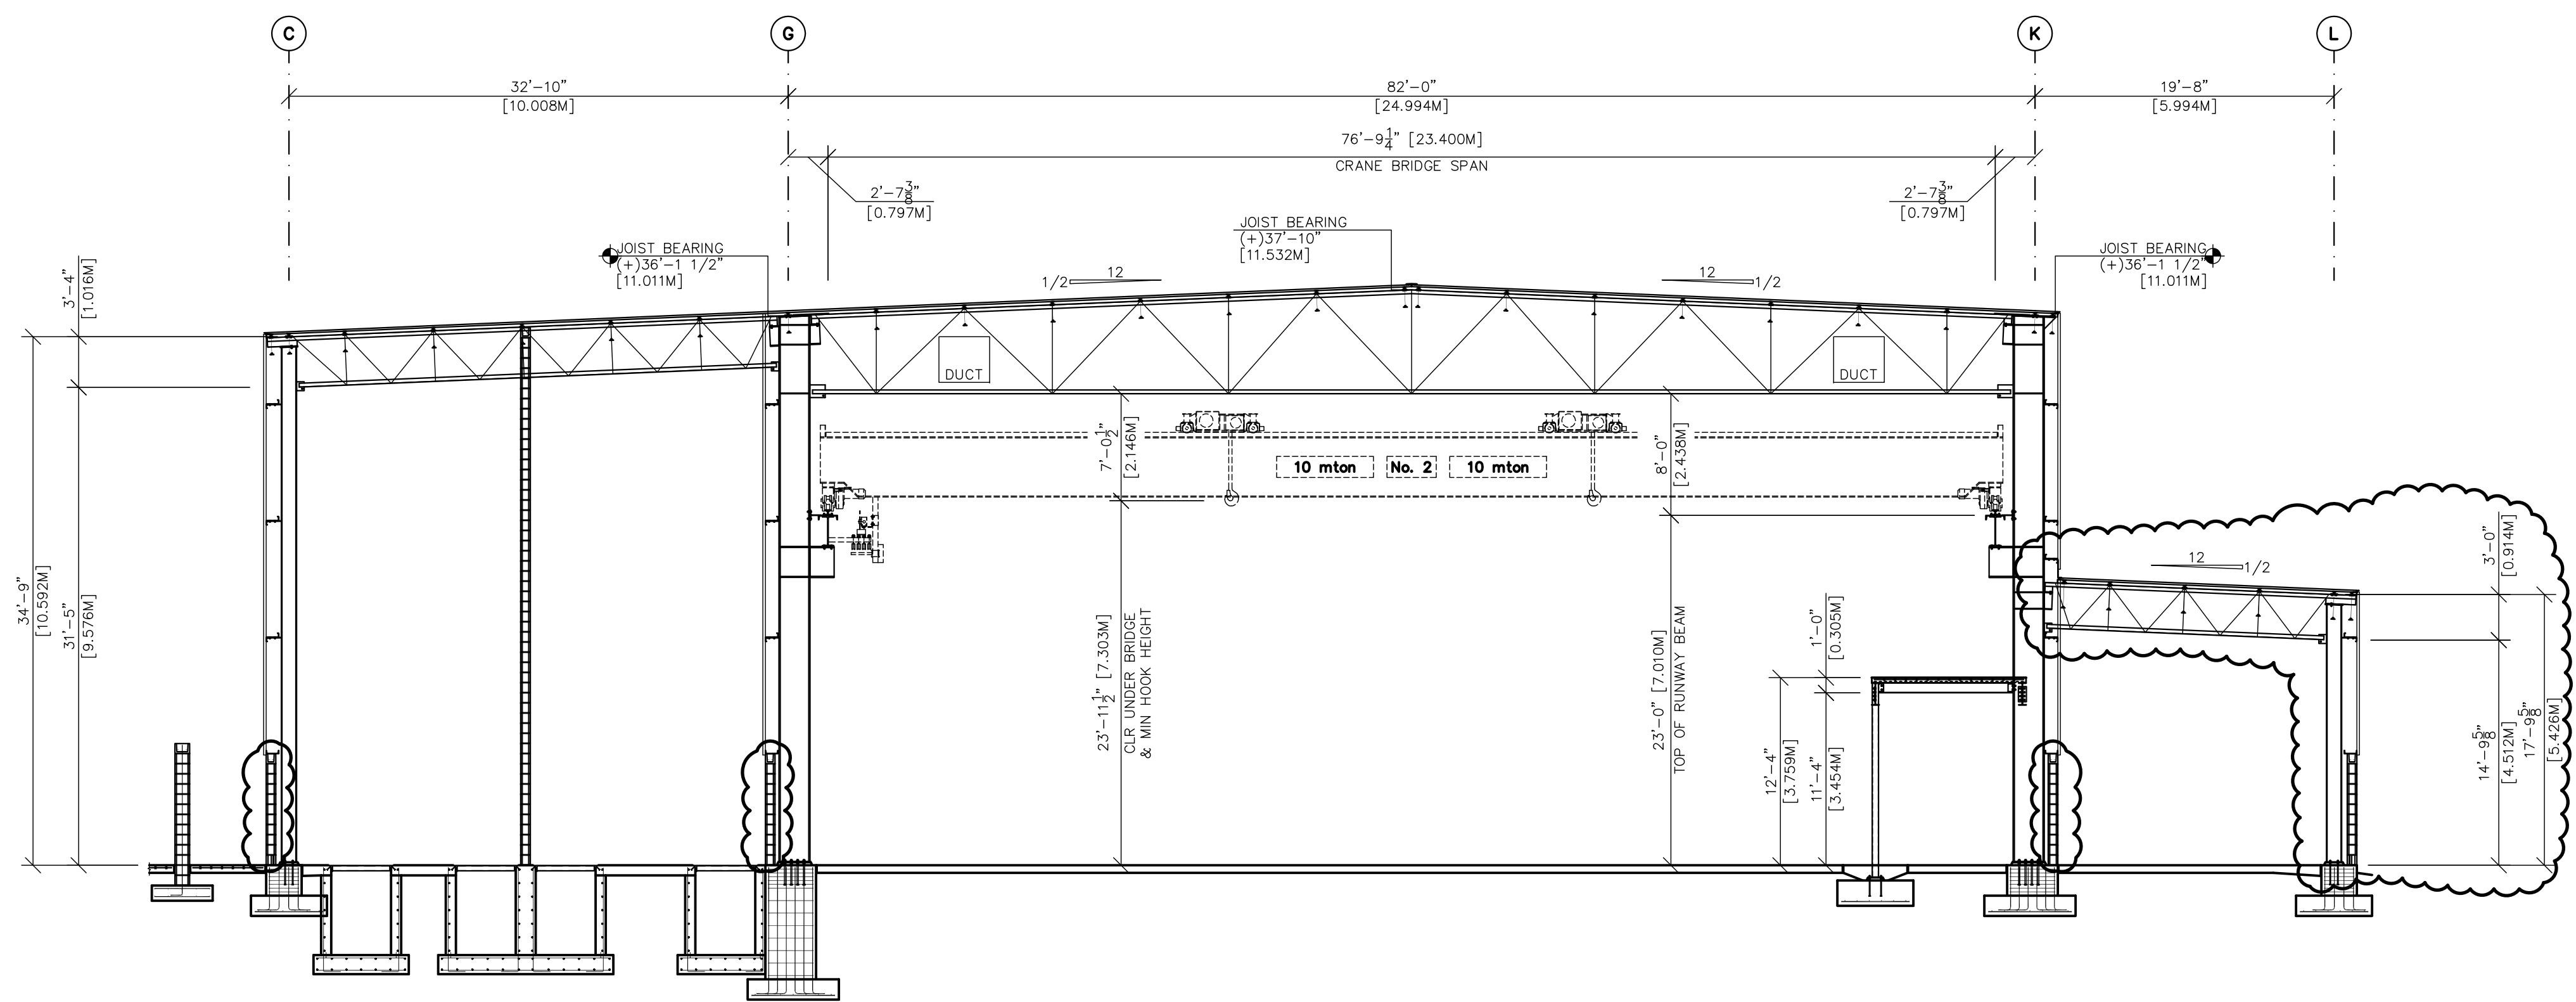

5 SECTION
S-300 GRIDLINES 8 - 9

OVERALL STRUCTURAL SECTIONS

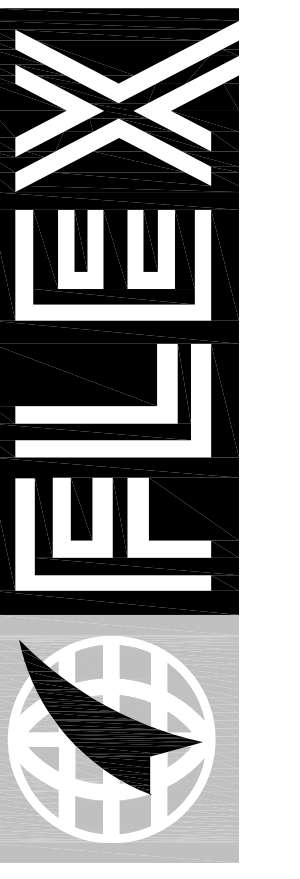

FLEX FILMS (USA) INC.
1221 NORTH BLACK BRANCH ROAD
ELIZABETHTOWN, KENTUCKY 42702

PROJECT L-12 BOPET U.S.A.

DATE	REVISION
10-2-11	REVISION NUMBER ONE
11-15-11	REVISION NUMBER TWO

PROJECT NO. 8529-02	DESIGNED BY EPH
DRAWN BY GPF/EFH	CHECKED BY FKH
DATE JULY 2011	SCALE AS NOTED

nse
OF KENTUCKY, INC.
Engineers
Architects
Planners
624 Wellington Way
Lexington, KY 40503
Phone: (859) 223-5694
Fax: (859) 223-5697
www.nseinc.com

DRAWING NO.
UFL-L12
S-300